
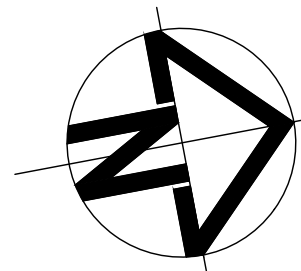


LEGEND

PROPOSED CONCRETE WORKS

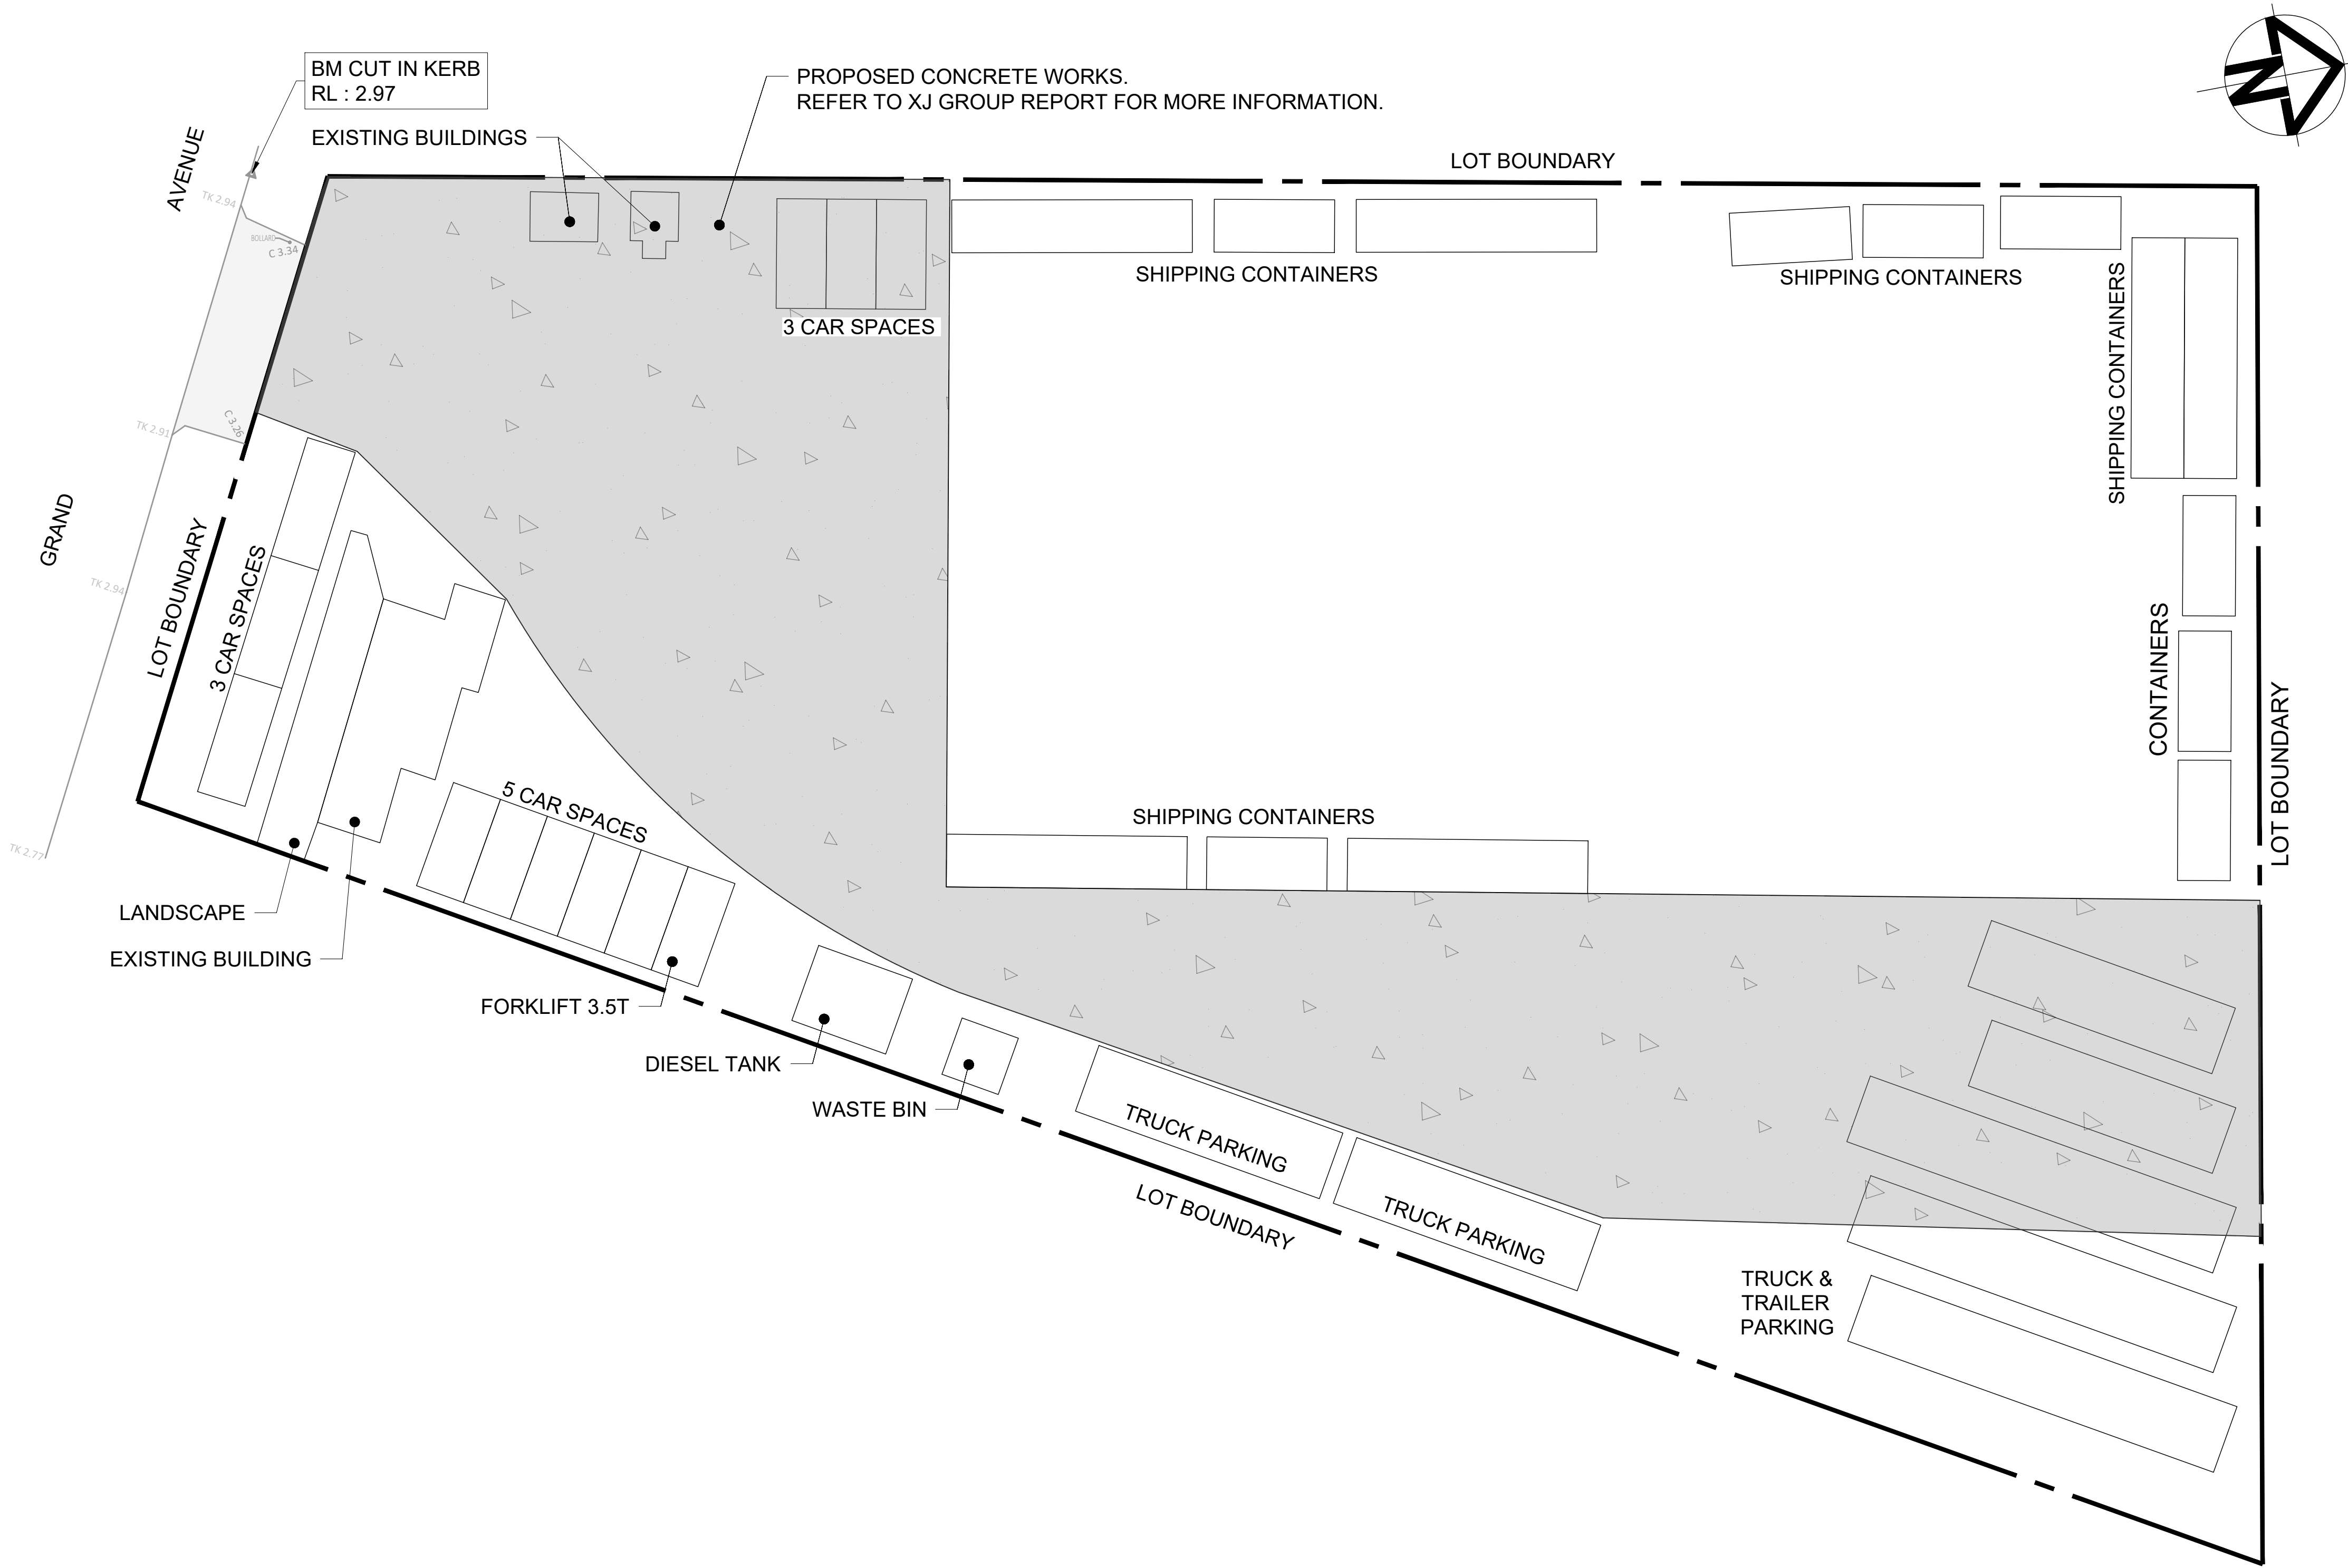

A	ISSUE FOR DEVELOPMENT APPLICATION	21/10/2022	J.T.K.	J.A.B.
Issue	Description	Date	Design	Checked
1cm at full size				
0 10m 20m				


Certification By Dr. Michel Chaaya
B.E., M.E. (Res), Ph.D., F.I.E. Aust., CPEng.,
Civil & Structural Engineer

Architect

Council

CITY OF
PARRAMATTA
COUNCIL

Scale

 

TELFORD_{CIVIL}
DESIGN & CONSTRUCTION EXCELLENCE

Level 14, 132 Smith Street,
Parramatta NSW 2150
PO BOX 3579 Parramatta 2124

Email : info@telfordcivil.com.au
Phone : 02 7809 4931
Company : Telford Consulting Pty Ltd

Project

37A - 39 GRAND AVENUE, CAMELLIA
CIVIL ENGINEERING PLANS
DEVELOPMENT APPLICATION

Drawing Title

Site Plan

Scale	A1	Project No.	Dwg. No.	Issue
1:200		22699	C001	A