


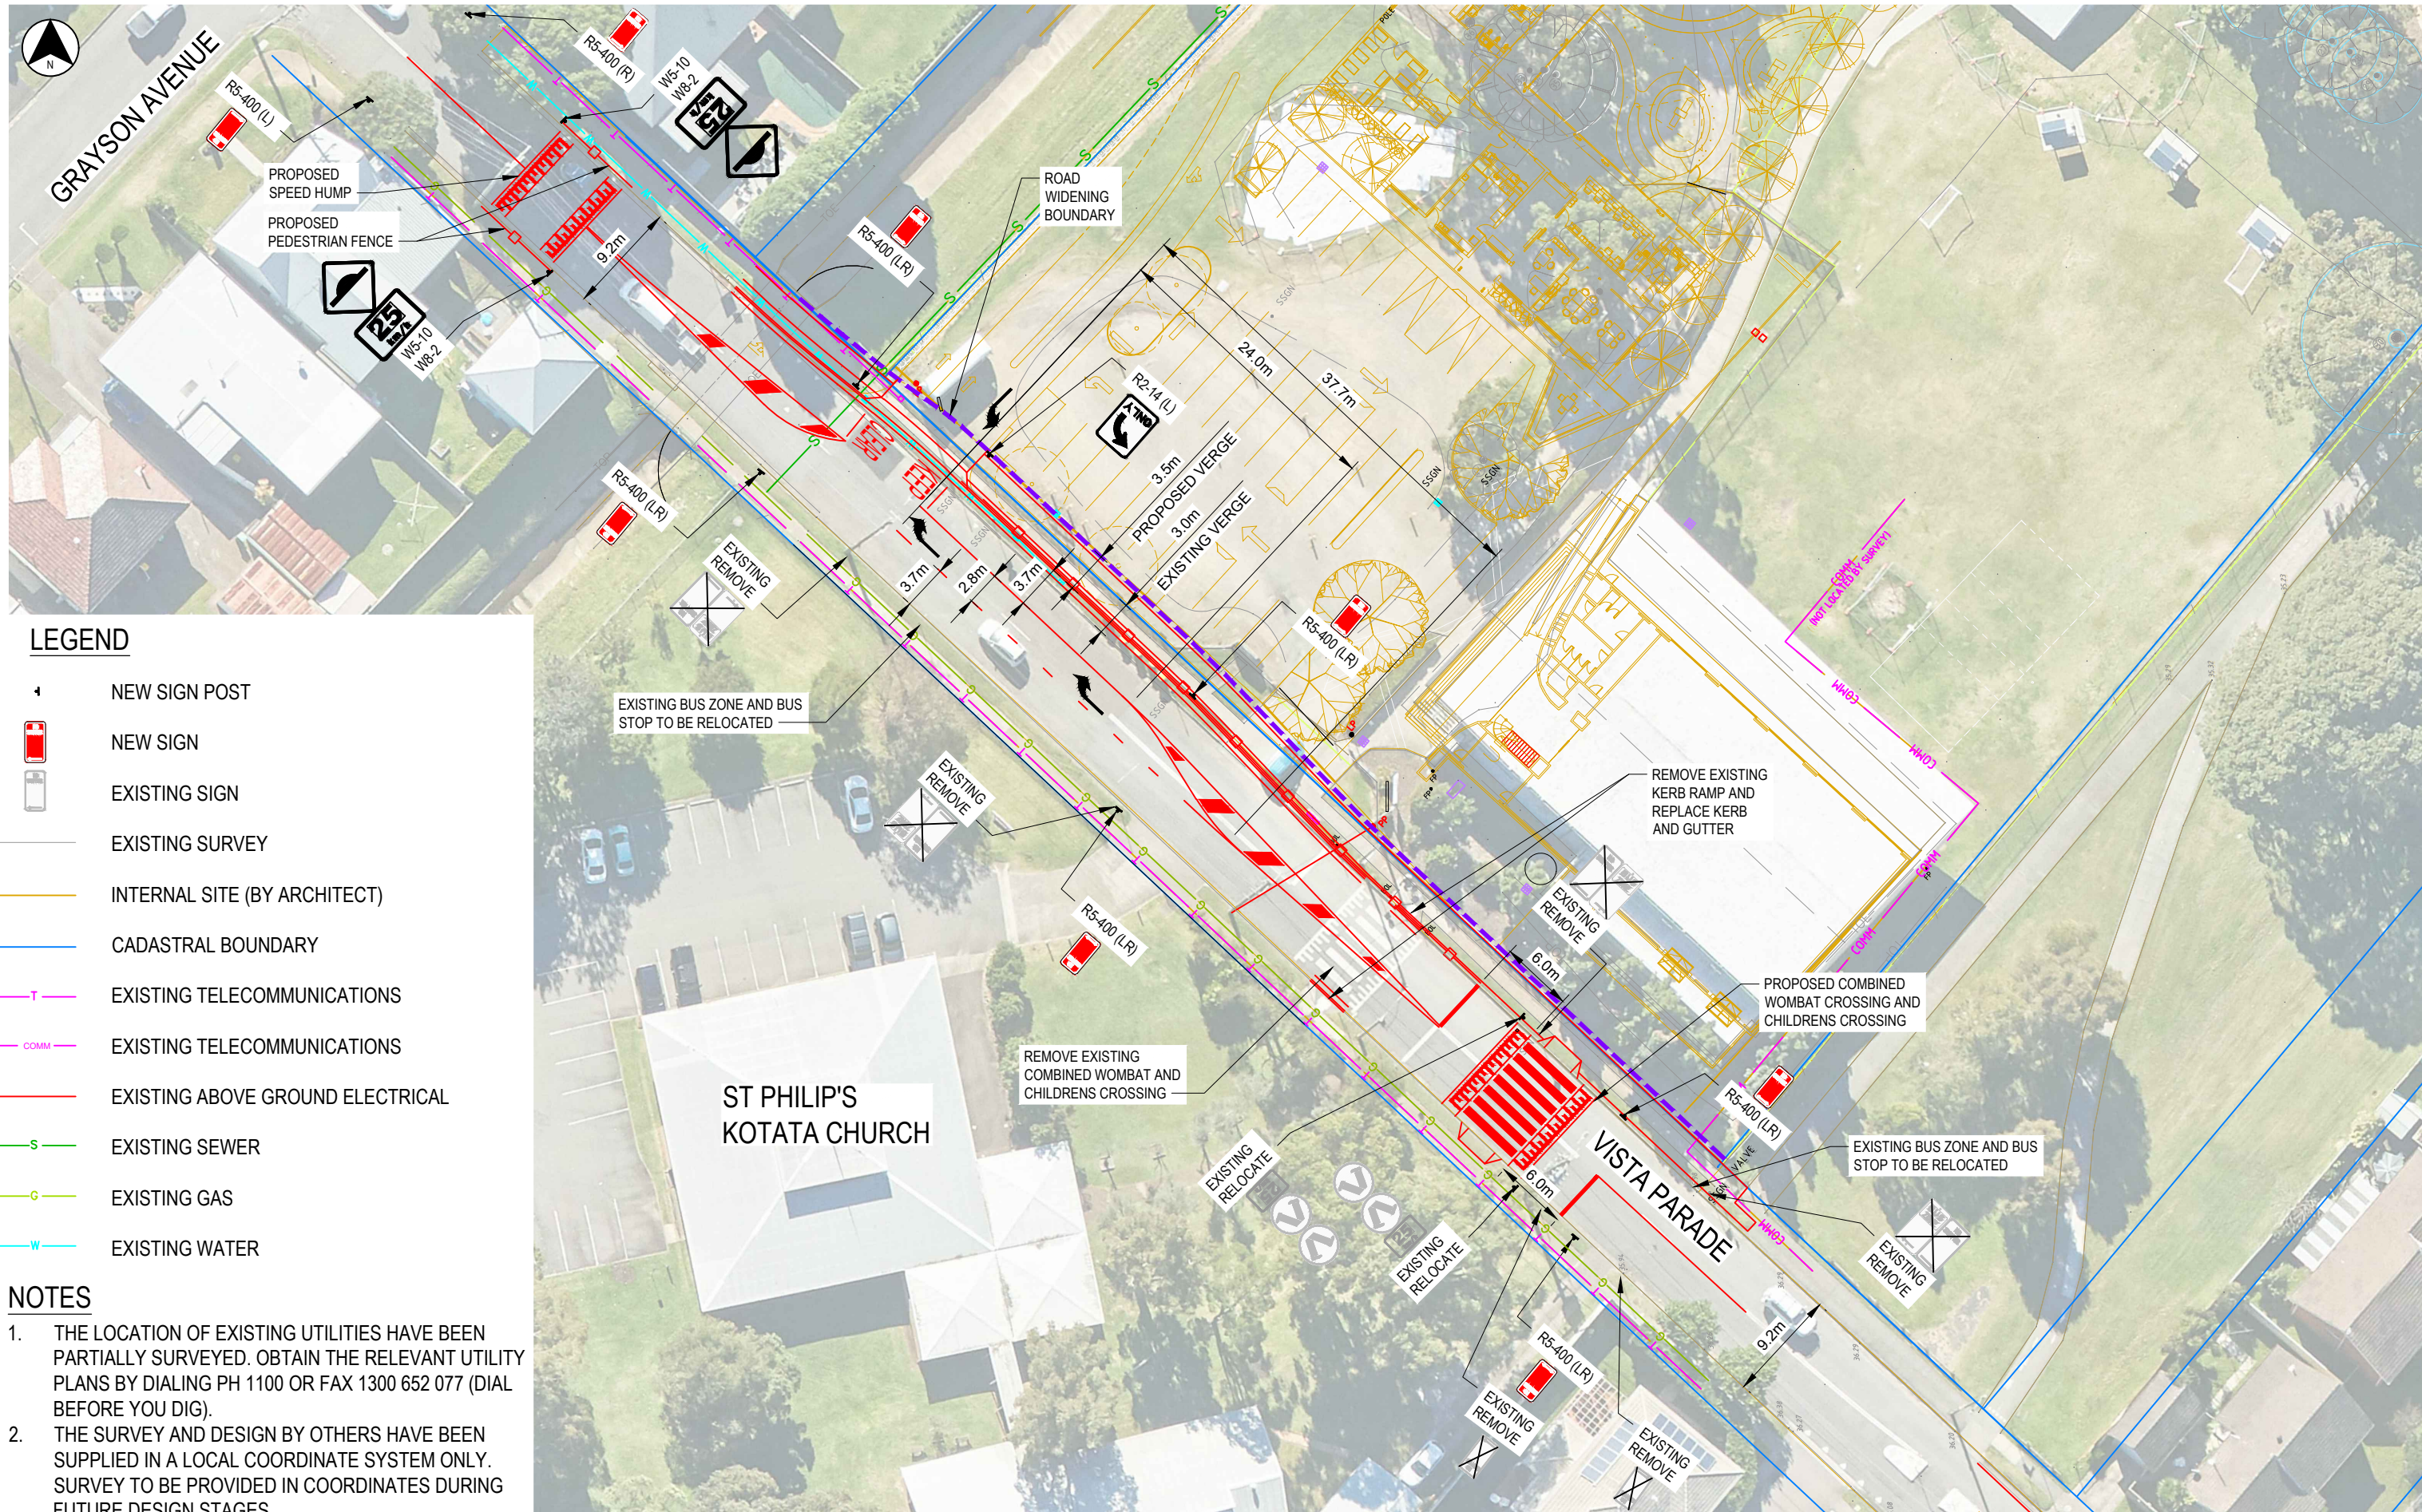

LEGEND

- NEW SIGN POST
- NEW SIGN
- EXISTING SIGN
- EXISTING SURVEY
- INTERNAL SITE (BY ARCHITECT)
- CADASTRAL BOUNDARY
- EXISTING TELECOMMUNICATIONS
- EXISTING TELECOMMUNICATIONS
- EXISTING ABOVE GROUND ELECTRICAL
- EXISTING SEWER
- EXISTING GAS
- EXISTING WATER

NOTES

- THE LOCATION OF EXISTING UTILITIES HAVE BEEN PARTIALLY SURVEYED. OBTAIN THE RELEVANT UTILITY PLANS BY DIALING PH 1100 OR FAX 1300 652 077 (DIAL BEFORE YOU DIG).
- THE SURVEY AND DESIGN BY OTHERS HAVE BEEN SUPPLIED IN A LOCAL COORDINATE SYSTEM ONLY. SURVEY TO BE PROVIDED IN COORDINATES DURING FUTURE DESIGN STAGES.

FOR INFORMATION ONLY

KOTARA SOUTH ST JAMES' PRIMARY SCHOOL STAGE 1 - CBGA 2019	CLIENT  Catholic Schools Office DIOCESE OF MAITLAND-NEWCASTLE	CONSULTANT  BTE CONSULTING BTE CONSULTING PTY LTD ABN 48 641 009 681 ACN 641 009 681	SCALES  1:500 FULL SIZE A3	PROJECT NO	BTE-210080			ST JAMES PRIMARY SCHOOL	
				REVISION	08 - 02.02.2023				ROAD WIDENING AND RIGHT TURN BAY ON VISTA PDE GENERAL ARRANGEMENT PLAN OPTION 1
				STATUS	STRATEGIC DESIGN				
				SCALE	1:500				
				DESIGNED	TB	DRAWN	TB	FIGURE NO	SKE-0101



PROPOSED 1.5m WIDE
FOOTPATH TO CATER
FOR SPECIAL EVENTS

PRINCETON AVENUE

EDISON STREET

LEGEND

- NEW SIGN POST
- NEW SIGN
- EXISTING SIGN
- BB LINEMARKING CALL-OUT
- EXISTING DRAINAGE

NOTES

- THE LOCATION OF EXISTING UTILITIES HAVE NOT BEEN SURVEYED. OBTAIN THE RELEVANT UTILITY PLANS BY DIALING PH 1100 OR FAX 1300 652 077 (DIAL BEFORE YOU DIG).
- LOCATION OF THE EXISTING DRAINAGE SHOWN IS APPROXIMATE AND SHOWN FOR INFORMATION ONLY, BASED ON CITY OF NEWCASTLE (CN) GEOSPATIAL INFORMATION SERVICES - DATED: 27/09/2021

FOR INFORMATION ONLY

© COPYRIGHT BTE CONSULTING PTY LTD

KOTARA SOUTH
ST JAMES' PRIMARY SCHOOL
STAGE 1 - CBGA 2019


CLIENT



CONSULTANT




SCALES

 

PROJECT NO	BTE-210080
REVISION	03 - 23.09.2022
STATUS	STRATEGIC DESIGN
SCALE	1:500
DESIGNED	TB
DRAWN	TB

ST JAMES PRIMARY SCHOOL - STAGE 1	
INTERSECTION OF PRINCETON AVE AND VISTA PDE GENERAL ARRANGEMENT PLAN	
SHEET 1 OF 2	
FIGURE NO	SKE-0001

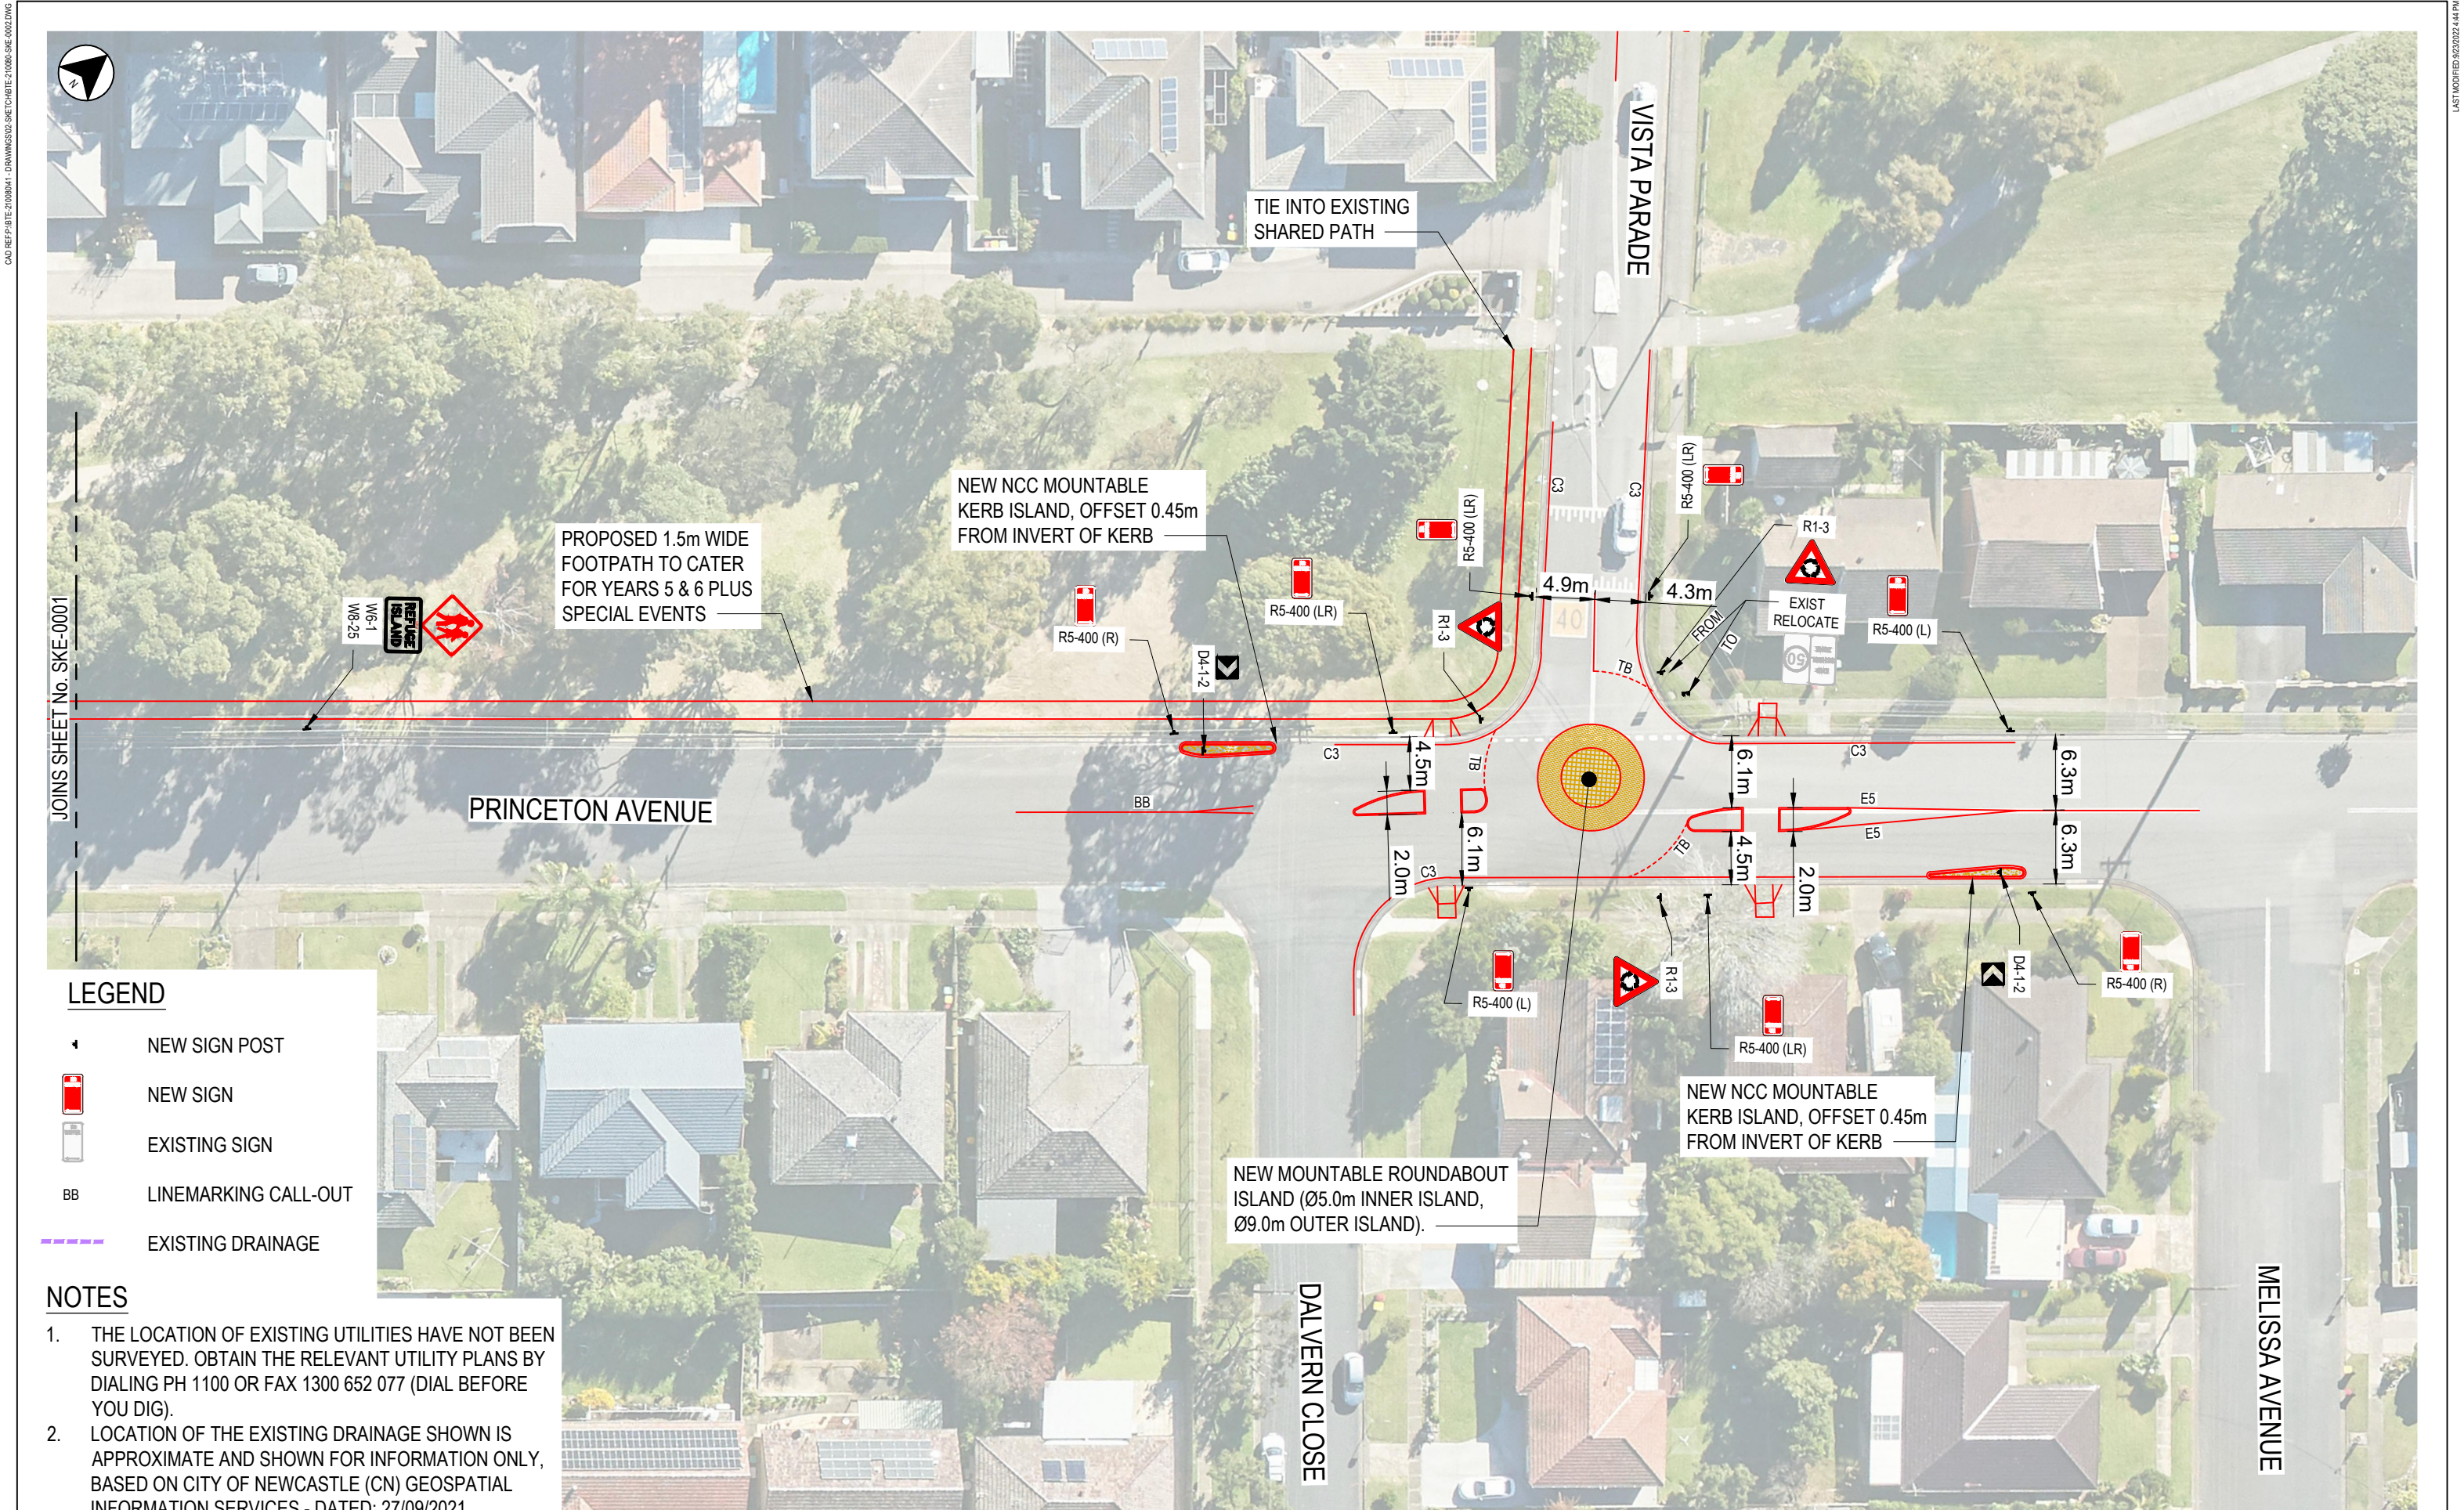

JOINS SHEET No. SKE-0001

- LEGEND**
- NEW SIGN POST
 - NEW SIGN
 - EXISTING SIGN
 - BB LINEMARKING CALL-OUT
 - EXISTING DRAINAGE

- NOTES**
- THE LOCATION OF EXISTING UTILITIES HAVE NOT BEEN SURVEYED. OBTAIN THE RELEVANT UTILITY PLANS BY DIALING PH 1100 OR FAX 1300 652 077 (DIAL BEFORE YOU DIG).
 - LOCATION OF THE EXISTING DRAINAGE SHOWN IS APPROXIMATE AND SHOWN FOR INFORMATION ONLY, BASED ON CITY OF NEWCASTLE (CN) GEOSPATIAL INFORMATION SERVICES - DATED: 27/09/2021

KOTARA SOUTH ST JAMES' PRIMARY SCHOOL STAGE 1 - CBGA 2019		CLIENT  Catholic Schools Office DIOCESE OF MAITLAND-NEWCASTLE		CONSULTANT  BTE CONSULTING BTE CONSULTING PTY LTD ABN 48 641 009 681 ACN 641 009 681		SCALES  1:500 FULL SIZE A3		PROJECT NO BTE-210080		ST JAMES PRIMARY SCHOOL - STAGE 1	
						REVISION 07 - 02.02.2023		INTERSECTION OF PRINCETON AVE AND VISTA PDE			
						STATUS STRATEGIC DESIGN		GENERAL ARRANGEMENT PLAN			
						SCALE 1:500		FIGURE NO SKE-0002			
						DESIGNED TB		DRAWN TB			