



APPROVED AS CONDITIONED

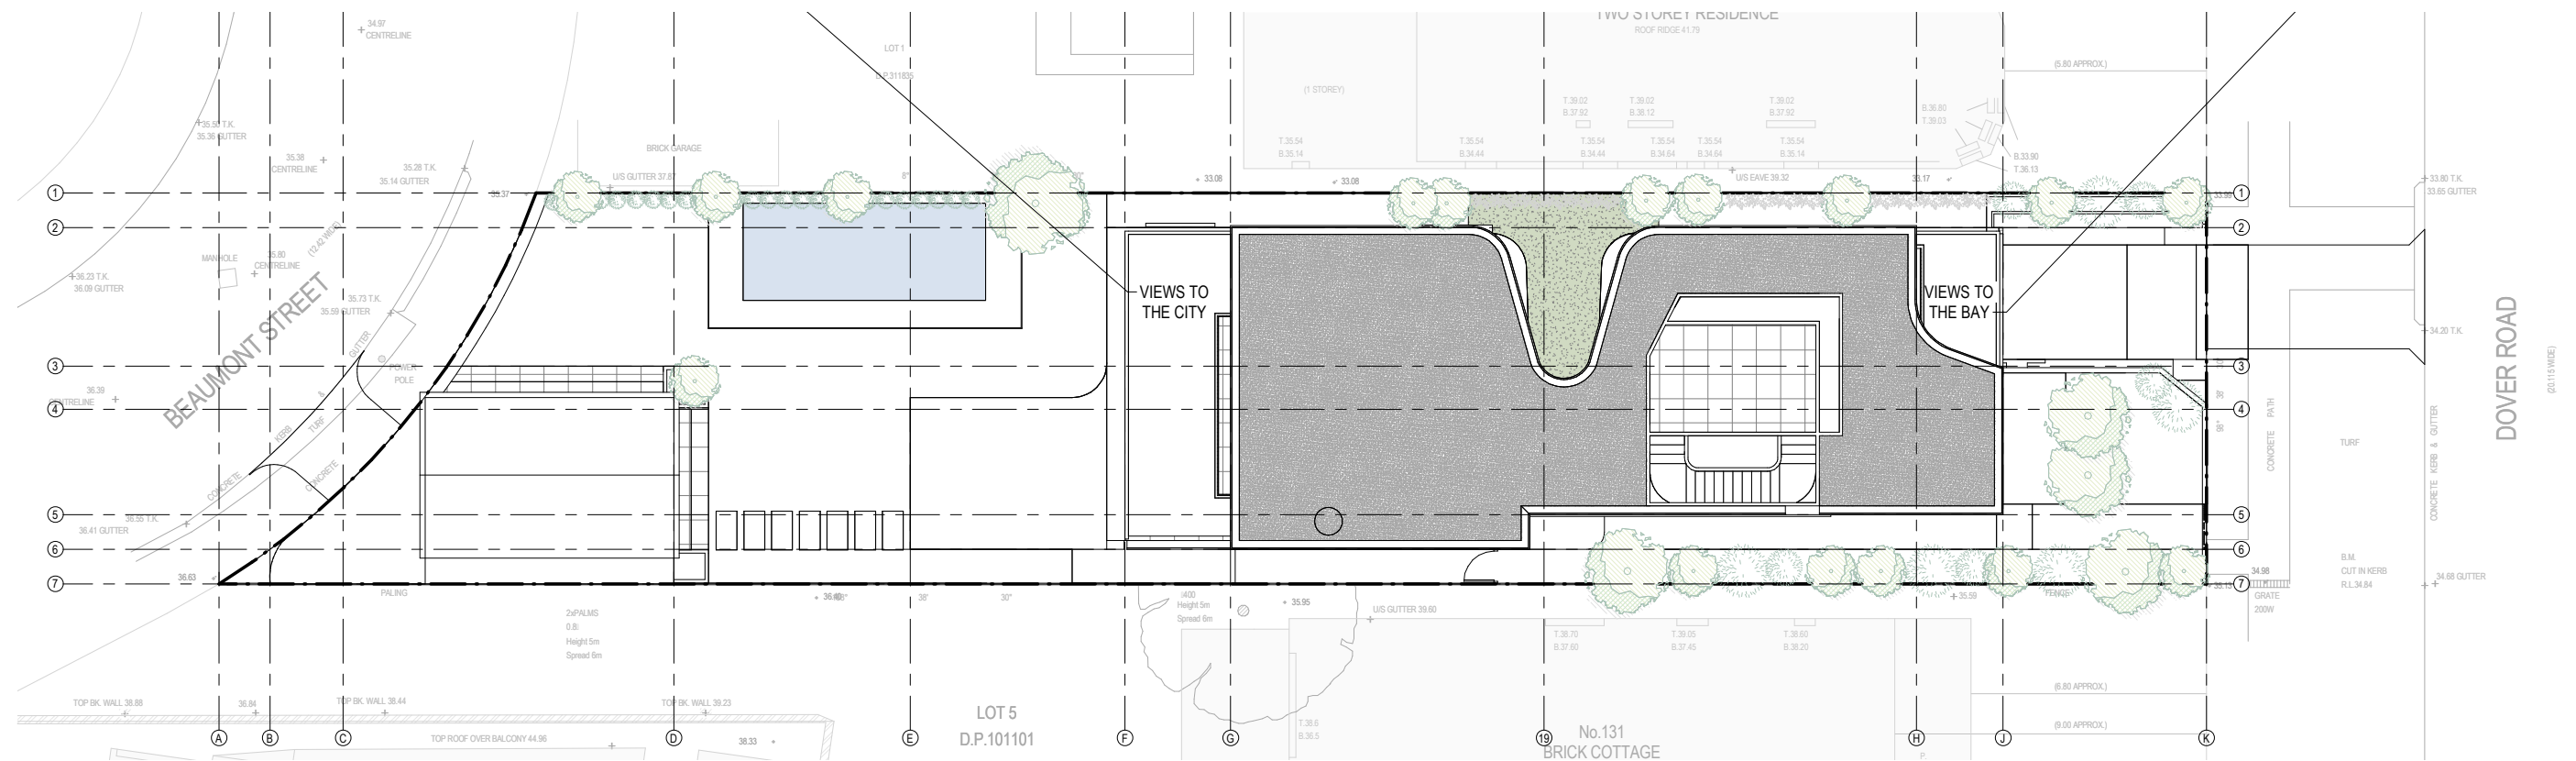

MODIFICATION

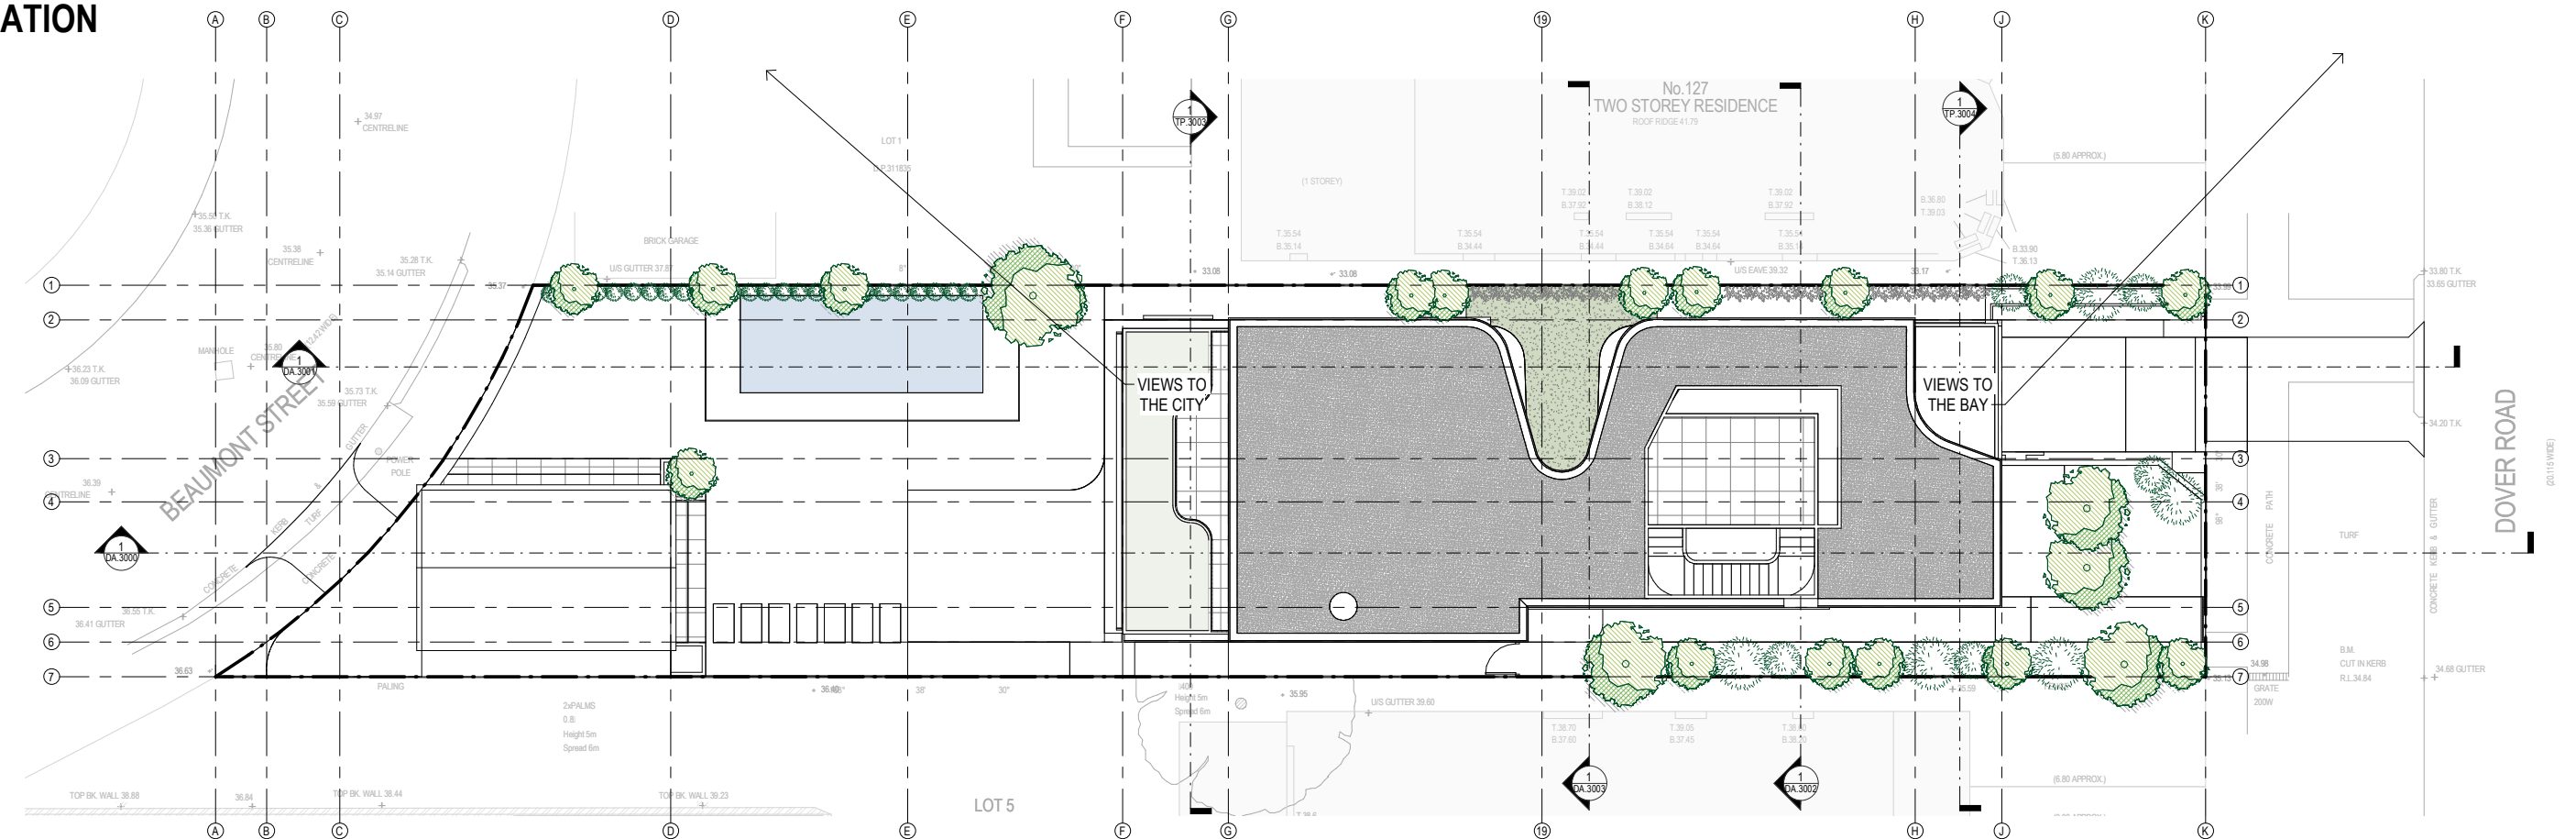

CERA STRIBLEY

Cera Stribley
Architecture
Interior Design

Cera Stribley Pty. Ltd.
ABN 29 350 585 700

+ 61 3 9533 2582
info@cs-a.com.au
www.cs-a.com.au
Studio 5, 249 Chapel St
Prahran VIC 3181 AUS

NOTES

Do not scale. Contractor must verify all dimensions on site before commencing any work or preparing shop drawings which must be approved by the architect before manufacture. Any extra entitled work shown on this drawing must be claimed and approved before proceeding.

COPYRIGHT

Reproduction of the whole or part of the document constitutes an infringement of copyright. The information, ideas and concepts contained in this document is confidential. The recipient(s) of this document is / are prohibited from disclosing such information, ideas and concepts to any person without prior written consent of the copyright holder.

REV	DATE	REVISION	BY	CHK
A	21/12/21	DEVELOPMENT APPLICATION	DC	DC
B	22/02/22	DEVELOPMENT APPLICATION - RFI	DC	DC
C	10/10/22	HEARING DRAFT	DC	DC
D	13/10/22	HEARING	DC	DC
E	03/11/22	HEARING	DC	DC
F	22/02/23	MODIFICATION	DC	DC
G	14/08/23	MODIFICATION	DC	DC

[illegible]

PROJECT

DOVER ROAD

129 DOVER ROAD, ROSE BAY, NSW 2029

PROPOSED RESIDENTIAL DWELLING

DRAWING STATUS

MODIFICATION


JOB N° 21195
 REVISION N° G
 DATE 08/17/23
 SCALE 1: 100 @ A1
 DRAWN BY AP
 CHECKED BY KH

DRAWING TITLE
SITE PLAN




DA.1000

APPROVED AS CONDITIONED

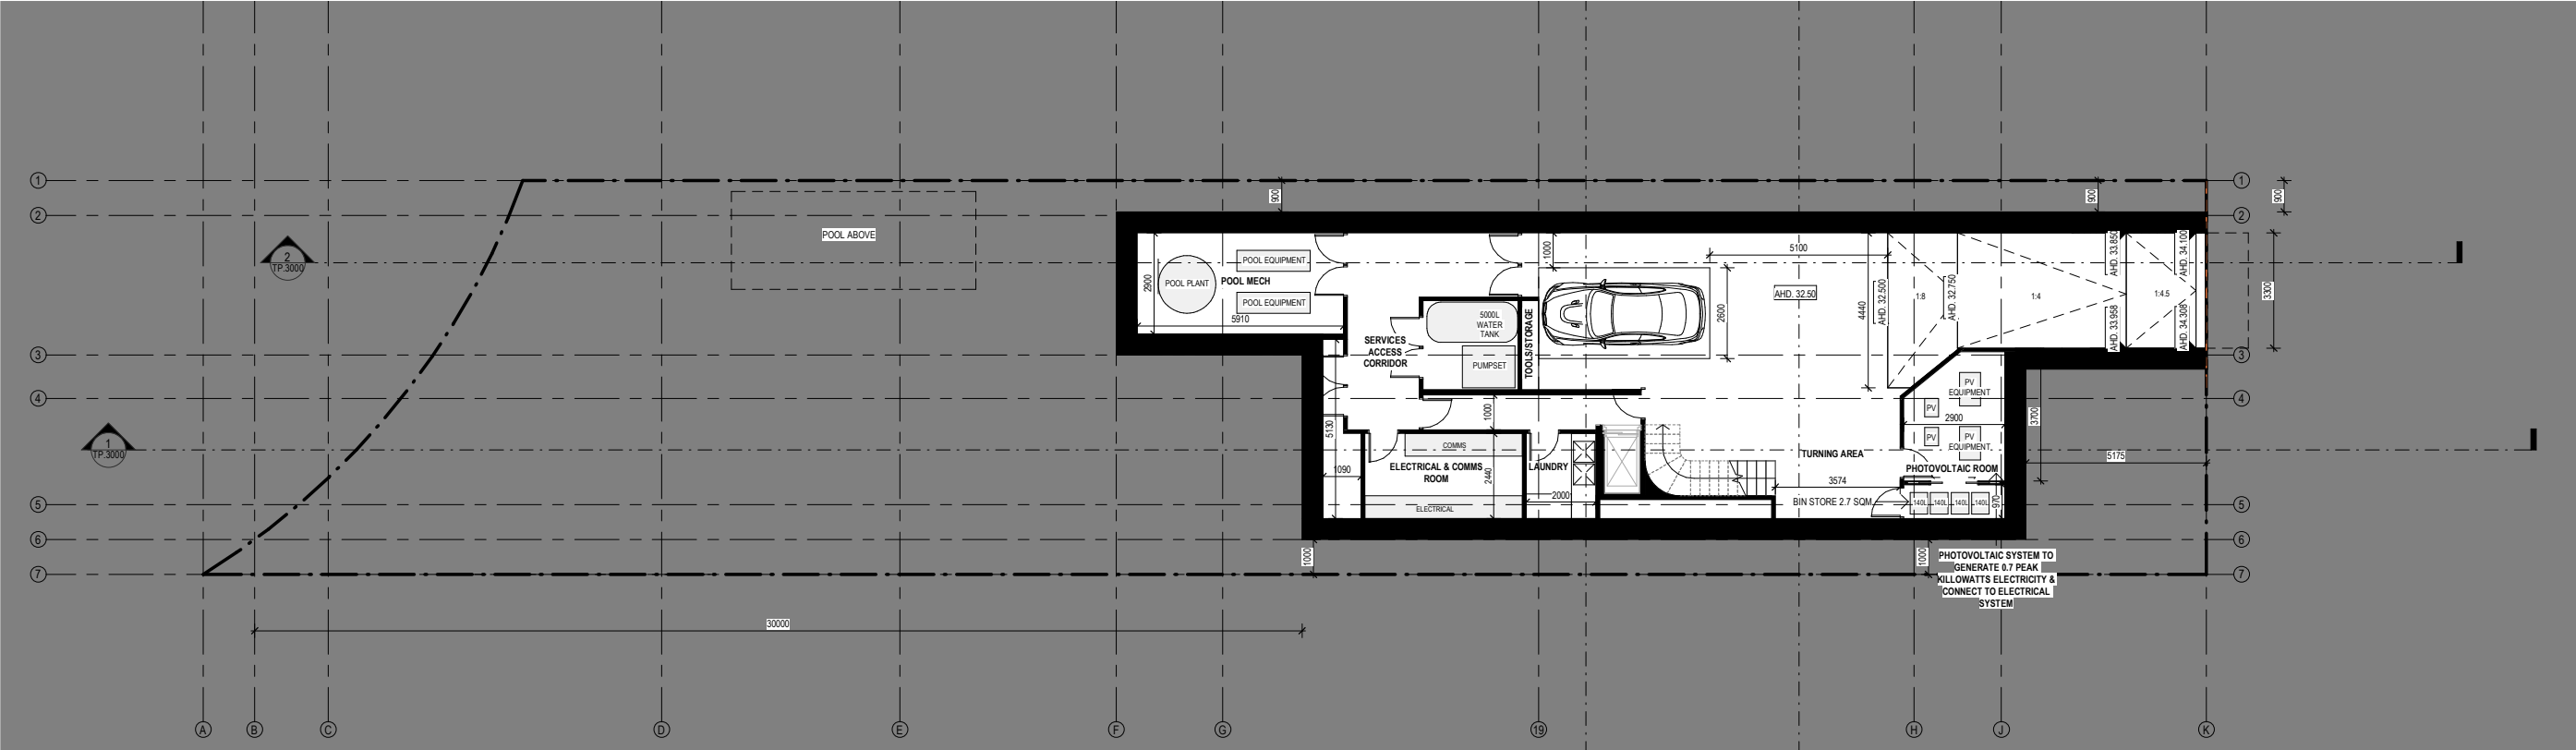

MODIFICATION

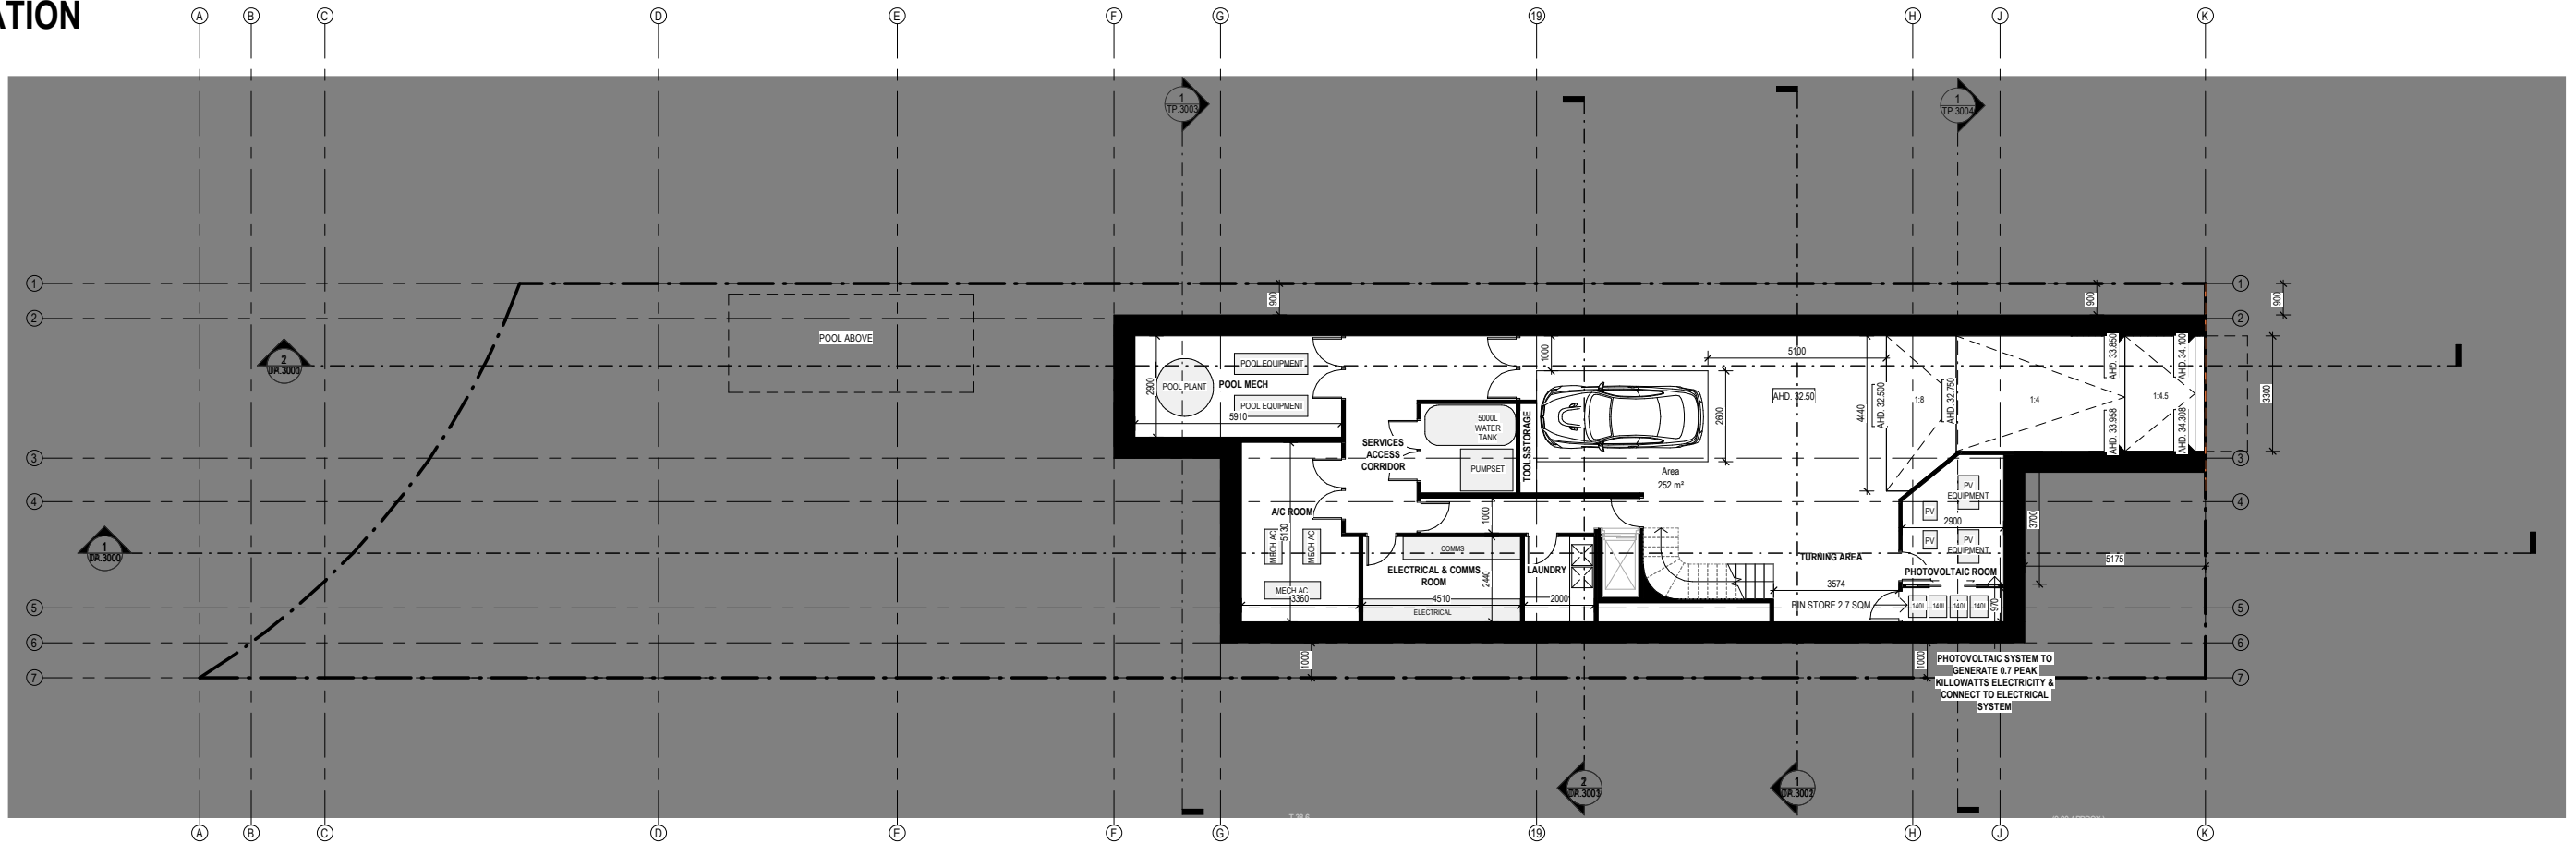

CERA
STRIBLEY

Cera Stribley
Architecture
Interior Design

Cera Stribley Pty. Ltd.
ABN 29 350 585 700

+ 61 3 9533 2582
info@cs-a.com.au
www.cs-a.com.au
Studio 5, 249 Chapel St
Prahran VIC 3181 AUS

NOTES
Do not scale. Contractor must verify all dimensions on site before commencing any work or preparing shop drawings which must be approved by the architect before manufacture. Any extra entailed work shown on this drawing must be claimed and approved before proceeding.

COPYRIGHT
Reproduction of the whole or part of the document constitutes an infringement of copyright. The information, ideas and concepts contained in this document is / are confidential. The recipients(s) of this document is / are prohibited from disclosing such information, ideas and concepts to any person without prior written consent of the copyright holder.

REV	DATE	REVISION	BY	CHK
A	21/12/21	DEVELOPMENT APPLICATION	DC	DC
B	22/02/22	DEVELOPMENT APPLICATION - RFI	DC	DC
C	10/10/22	HEARING DRAFT	DC	DC
D	13/11/22	HEARING	DC	DC
E	03/11/22	HEARING	DC	DC
F	22/02/23	MODIFICATION	DC	DC
G	14/08/23	MODIFICATION	DC	DC

REV	DATE	REVISION	BY	CHK

PROJECT
DOVER ROAD
129 DOVER ROAD, ROSE BAY, NSW 2029
PROPOSED RESIDENTIAL DWELLING


DRAWING STATUS
MODIFICATION

JOB N° 21195
REVISION N° G
DATE 08/17/23
SCALE 1:100 @ A1
DRAWN BY AP
CHECKED BY KH


DRAWING TITLE
BASEMENT PLAN

DA.1090

APPROVED AS CONDITIONED

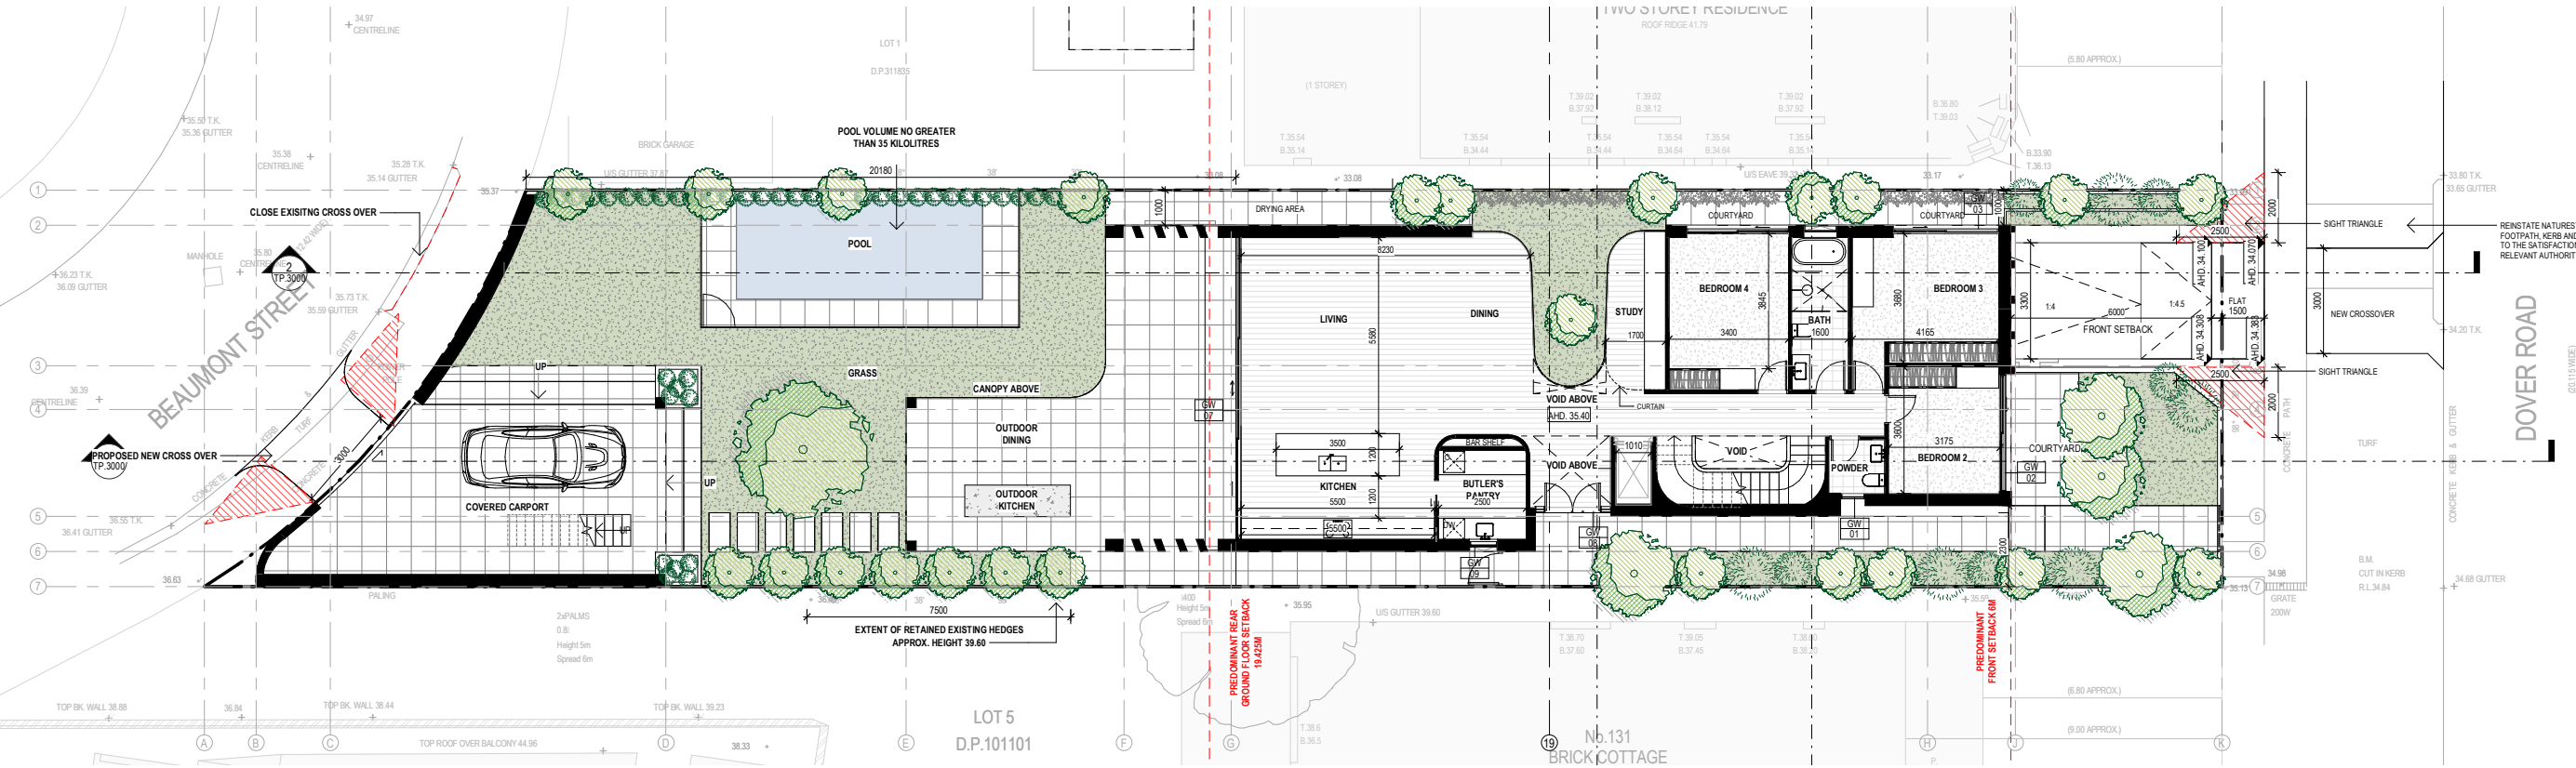

MODIFICATION

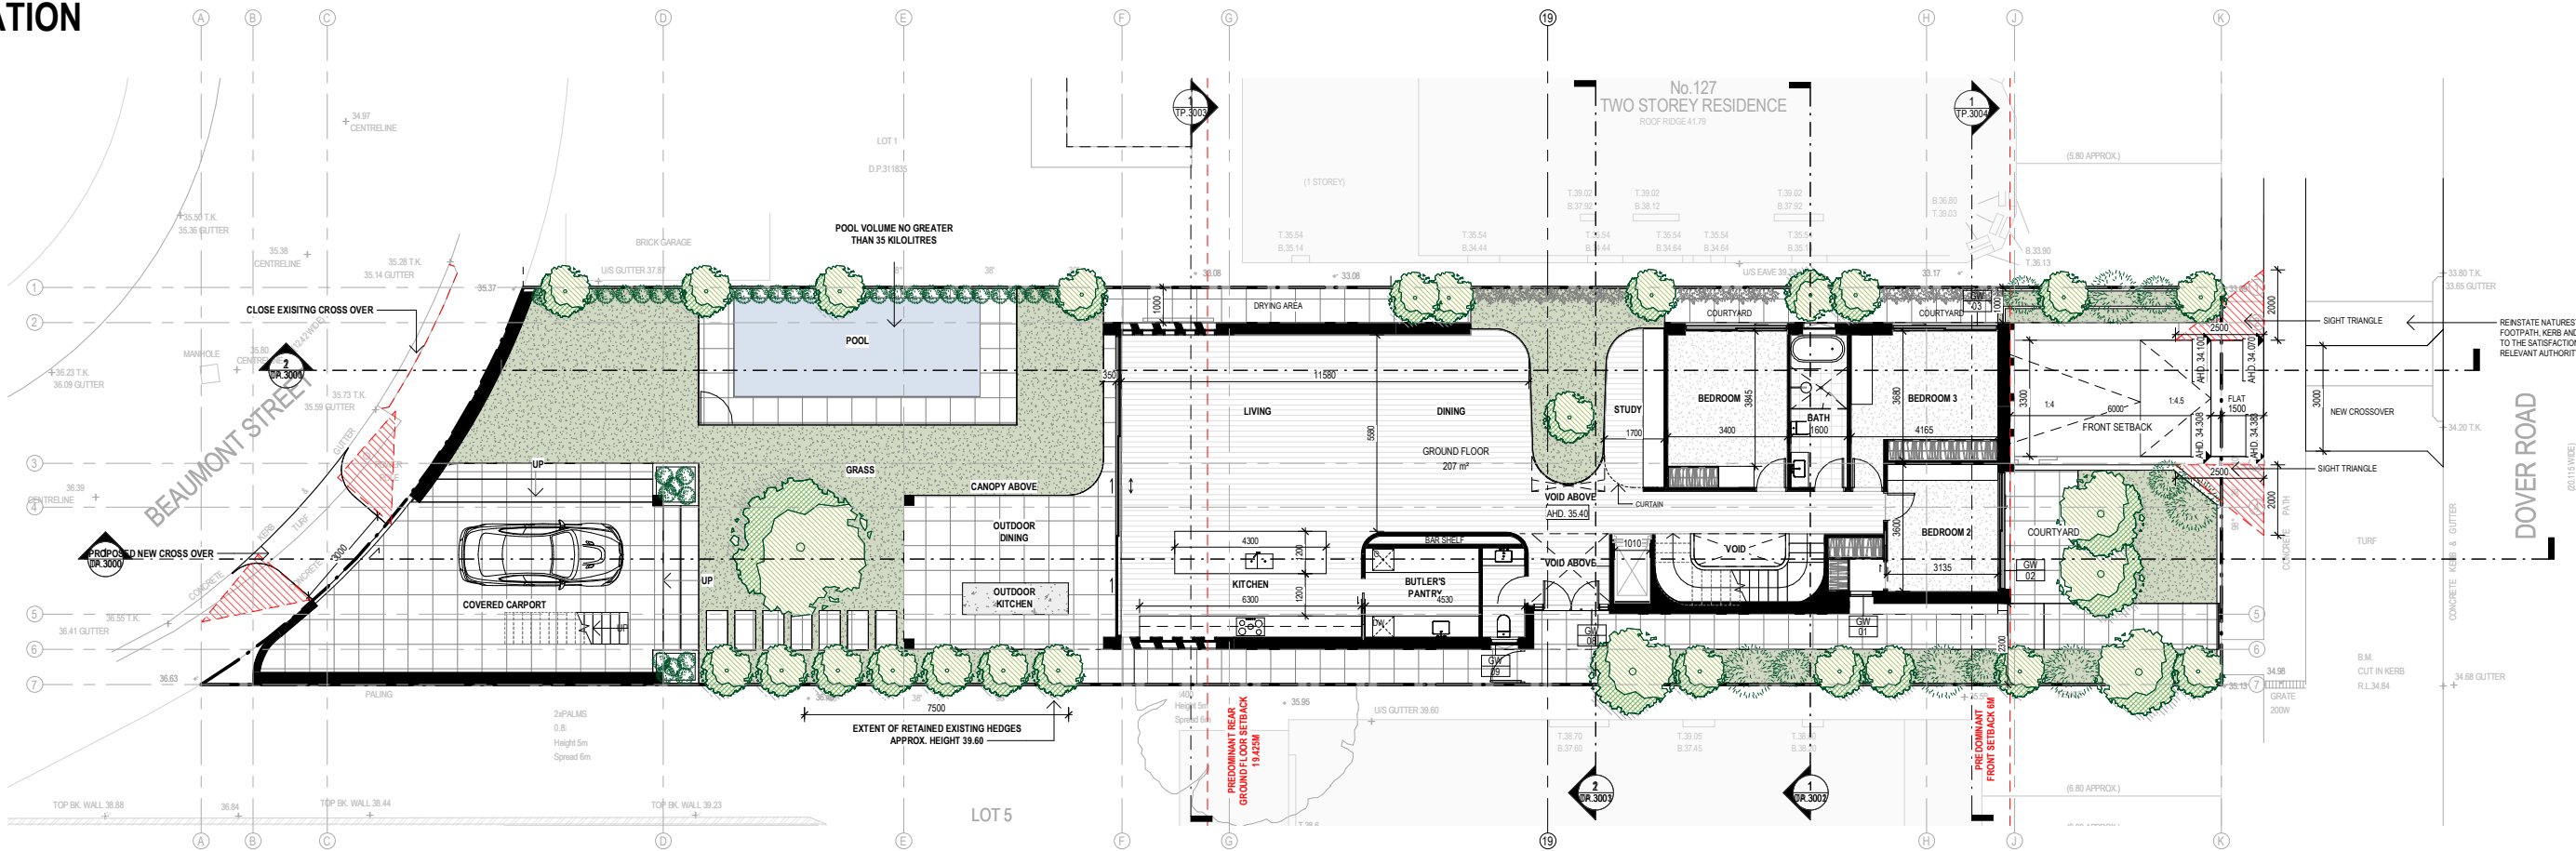

CERA STRIBLEY

Cera Stribley
Architecture
Interior Design

Cera Stribley Pty. Ltd.
ABN 29 350 585 700

+ 61 3 9533 2582
info@cs-a.com.au
www.cs-a.com.au
Studio 5, 249 Chapel St
Pahran VIC 3181 AUS

NOTES
Do not scale. Contractor must verify all dimensions on site before commencing any work or preparing shop drawings which must be approved by the architect before manufacture. Any extra entailed work shown on this drawing must be claimed and approved before proceeding.

COPYRIGHT
Reproduction of the whole or part of the document constitutes an infringement of copyright. The information, ideas and concepts contained in this document is / are confidential. The recipient(s) of this document is / are prohibited from disclosing such information, ideas and concepts to any person without prior written consent of the copyright holder.

REV	DATE	REVISION	BY	CHK
A	21/12/21	DEVELOPMENT APPLICATION	DC	DC
B	22/02/22	DEVELOPMENT APPLICATION - RFI	DC	DC
C	10/10/22	HEARING DRAFT	DC	DC
D	13/10/22	HEARING	DC	DC
E	03/11/22	HEARING	DC	DC
F	22/02/23	MODIFICATION	DC	DC
G	14/08/23	MODIFICATION	DC	DC

REV	DATE	REVISION	BY	CHK

PROJECT
DOVER ROAD
129 DOVER ROAD, ROSE BAY, NSW 2029
PROPOSED RESIDENTIAL DWELLING


DRAWING STATUS
MODIFICATION

JOB N° 21195
REVISION N° G
DATE 08/17/23
SCALE 1:100 @ A1
DRAWN BY AP
CHECKED BY KH


DRAWING TITLE
GROUND FLOOR PLAN

DA.1100

APPROVED AS CONDITIONED

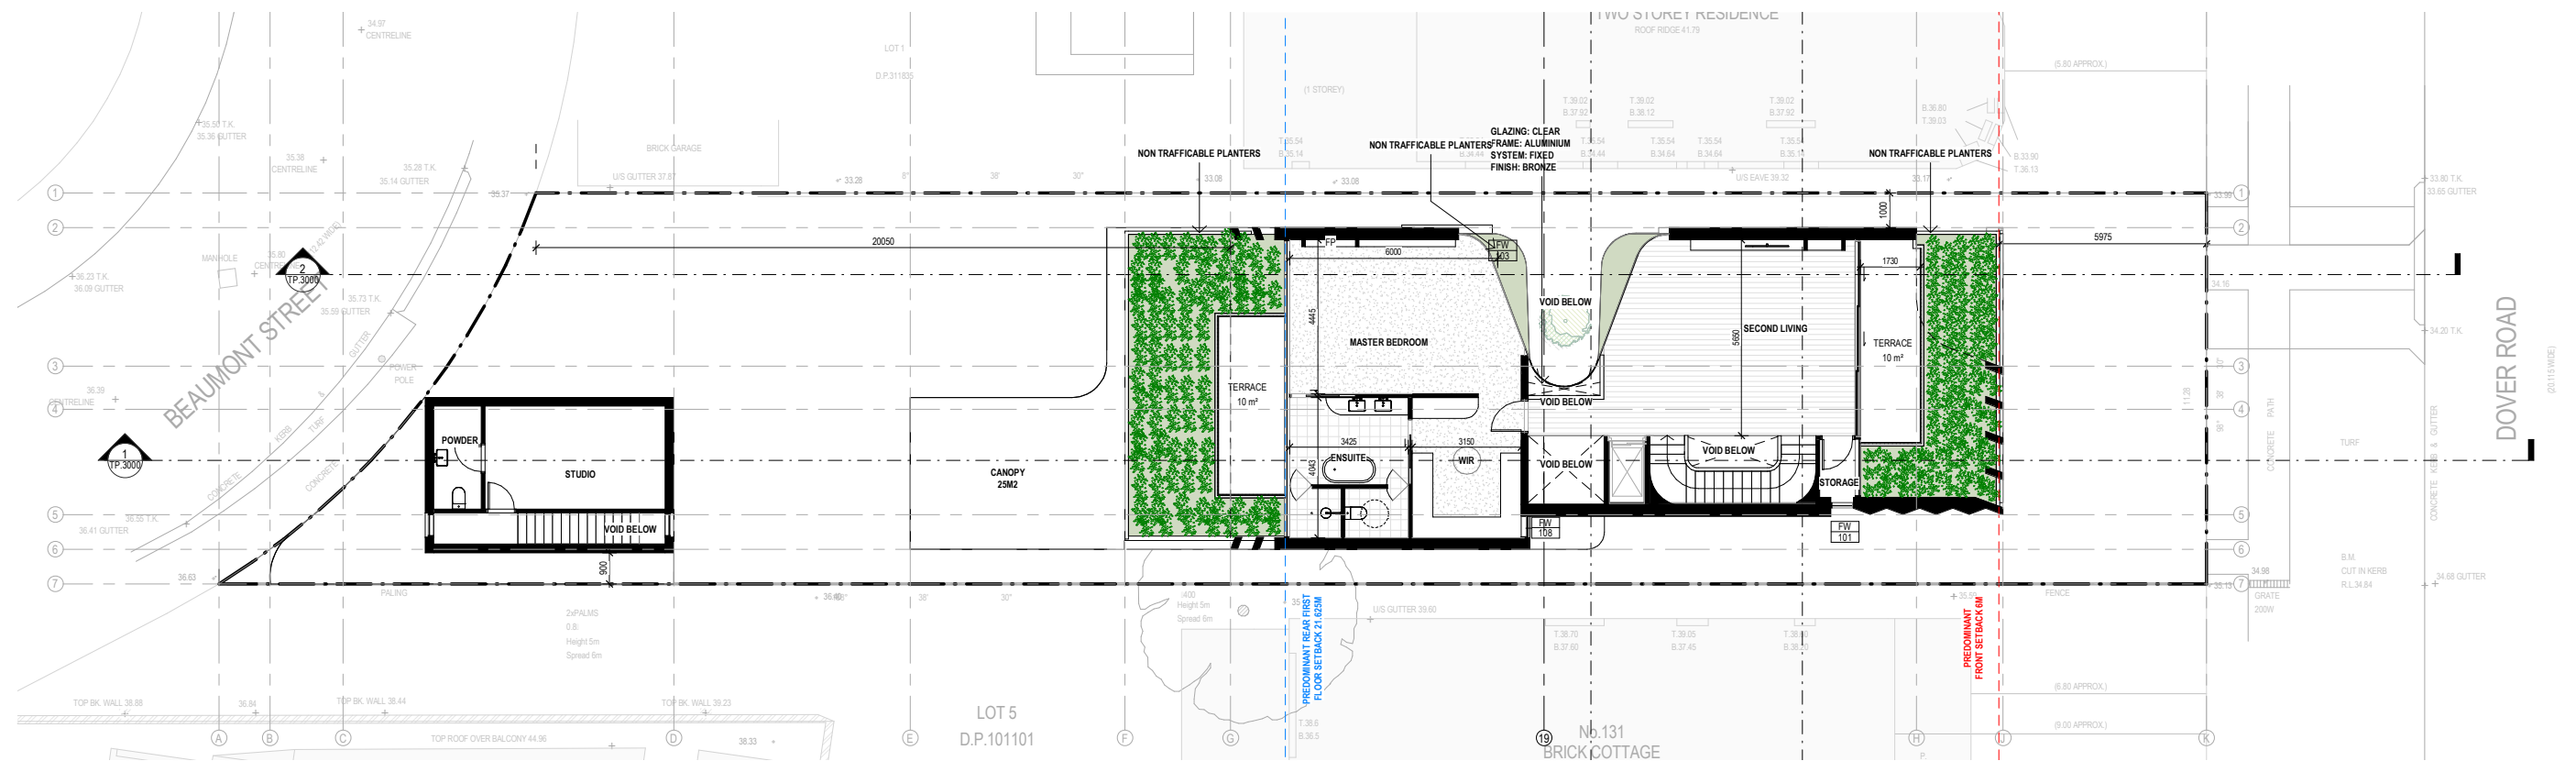

MODIFICATION

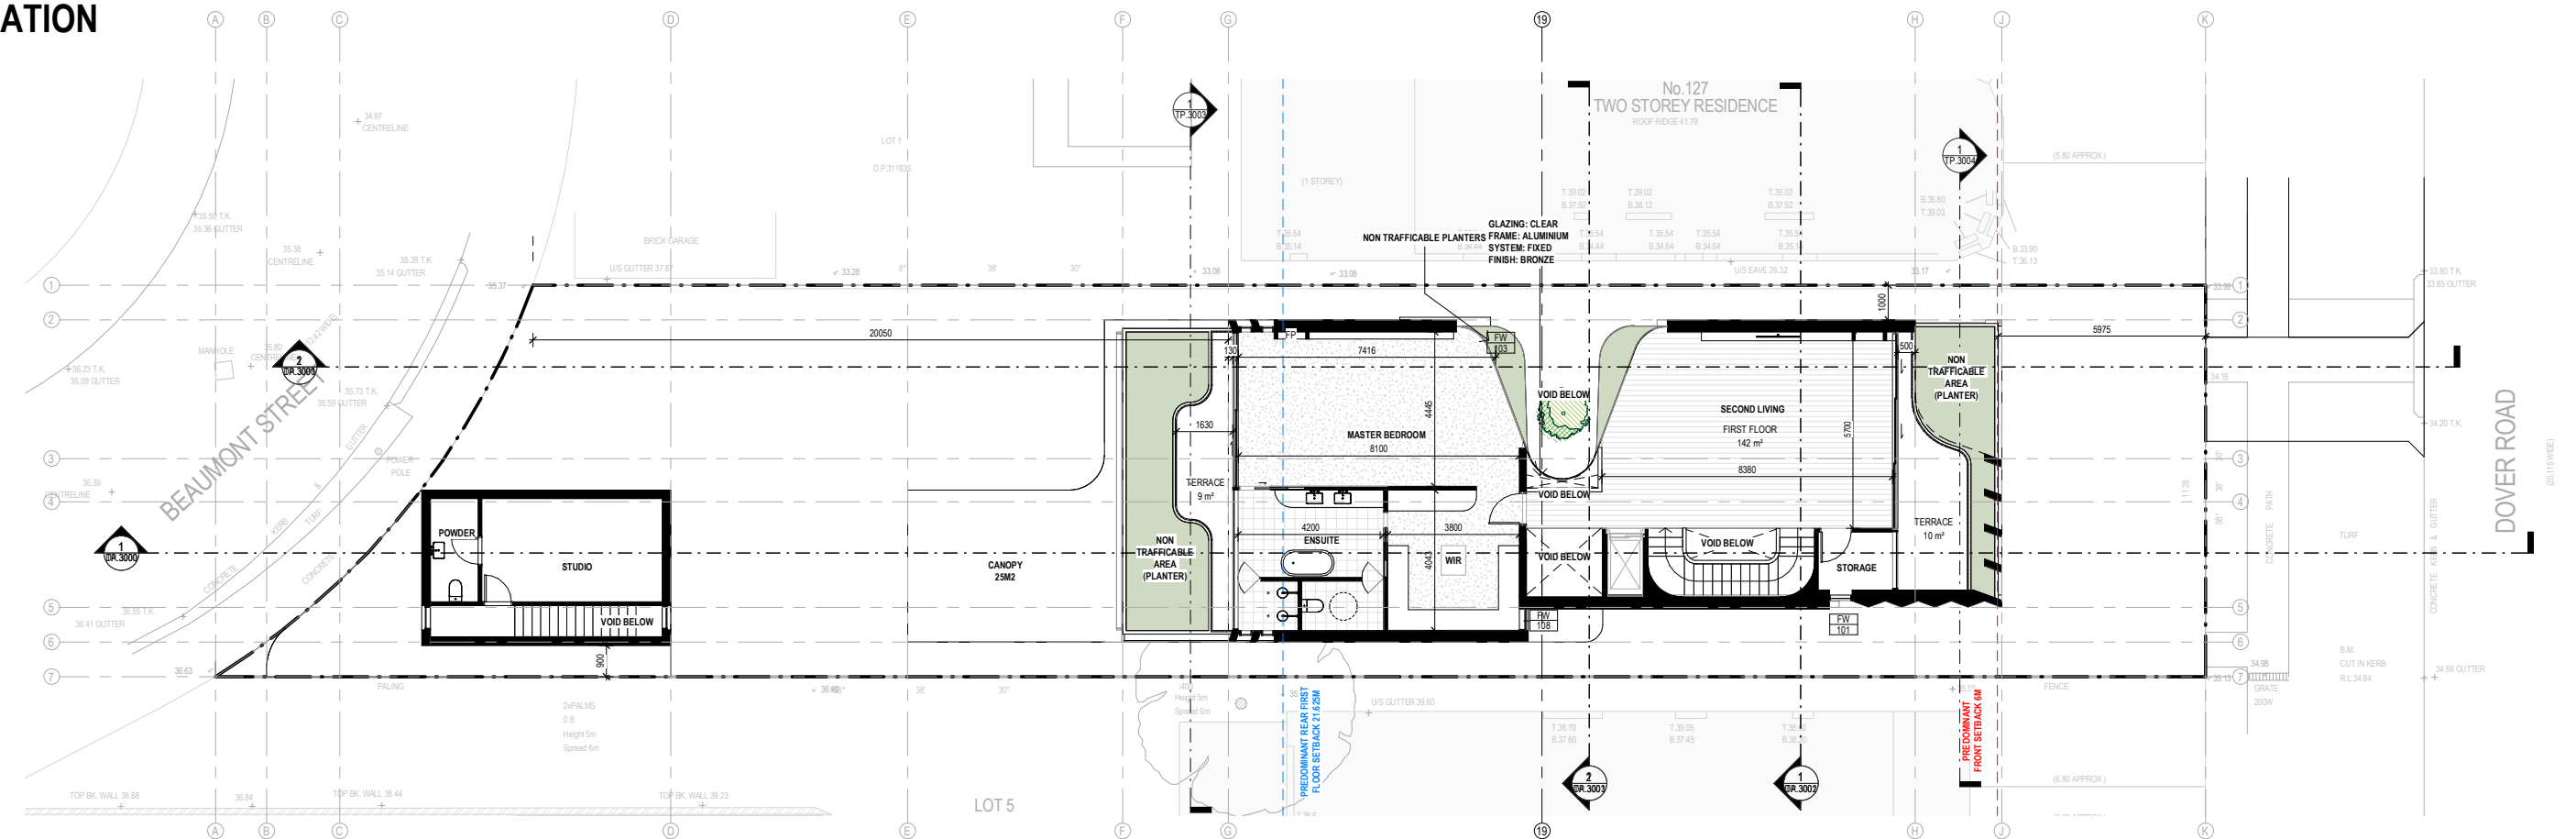

CERA STRIBLEY

Cera Stribley
Architecture
Interior Design

Cera Stribley Pty. Ltd.
ABN 29 350 585 700

+ 61 3 9533 2582
info@cs-a.com.au
www.cs-a.com.au
Studio 5, 249 Chapel
Prahan VIC 3181 AUS

NOTES

Do not scale. Contractor must verify all dimensions on site before commencing any work or preparing shop drawings which must be approved by the architect before manufacture. Any extra entitled work shown on this drawing must be claimed and approved before proceeding.

COPYRIGHT

Reproduction of the whole or part of the document constitutes an infringement of copyright. The information, ideas and concepts contained in this document is are confidential. The recipient(s) of this document is are prohibited from disclosing such information, ideas and concepts to any person without prior written consent of the copyright holder.

[illegible][illegible]

PROJECT

DOVER ROAD

129 DOVER ROAD, ROSE BAY, NSW 2029

PROPOSED RESIDENTIAL DWELLING

DRAWING STATUS

MODIFICATION


JOB N° 21195
REVISION N° G
DATE 08/17/23
SCALE 1 : 100 @ A1
DRAWN BY AP
CHECKED BY KH

DRAWING TITLE
LEVEL 01 PLAN




DA.1101

APPROVED AS CONDITIONED

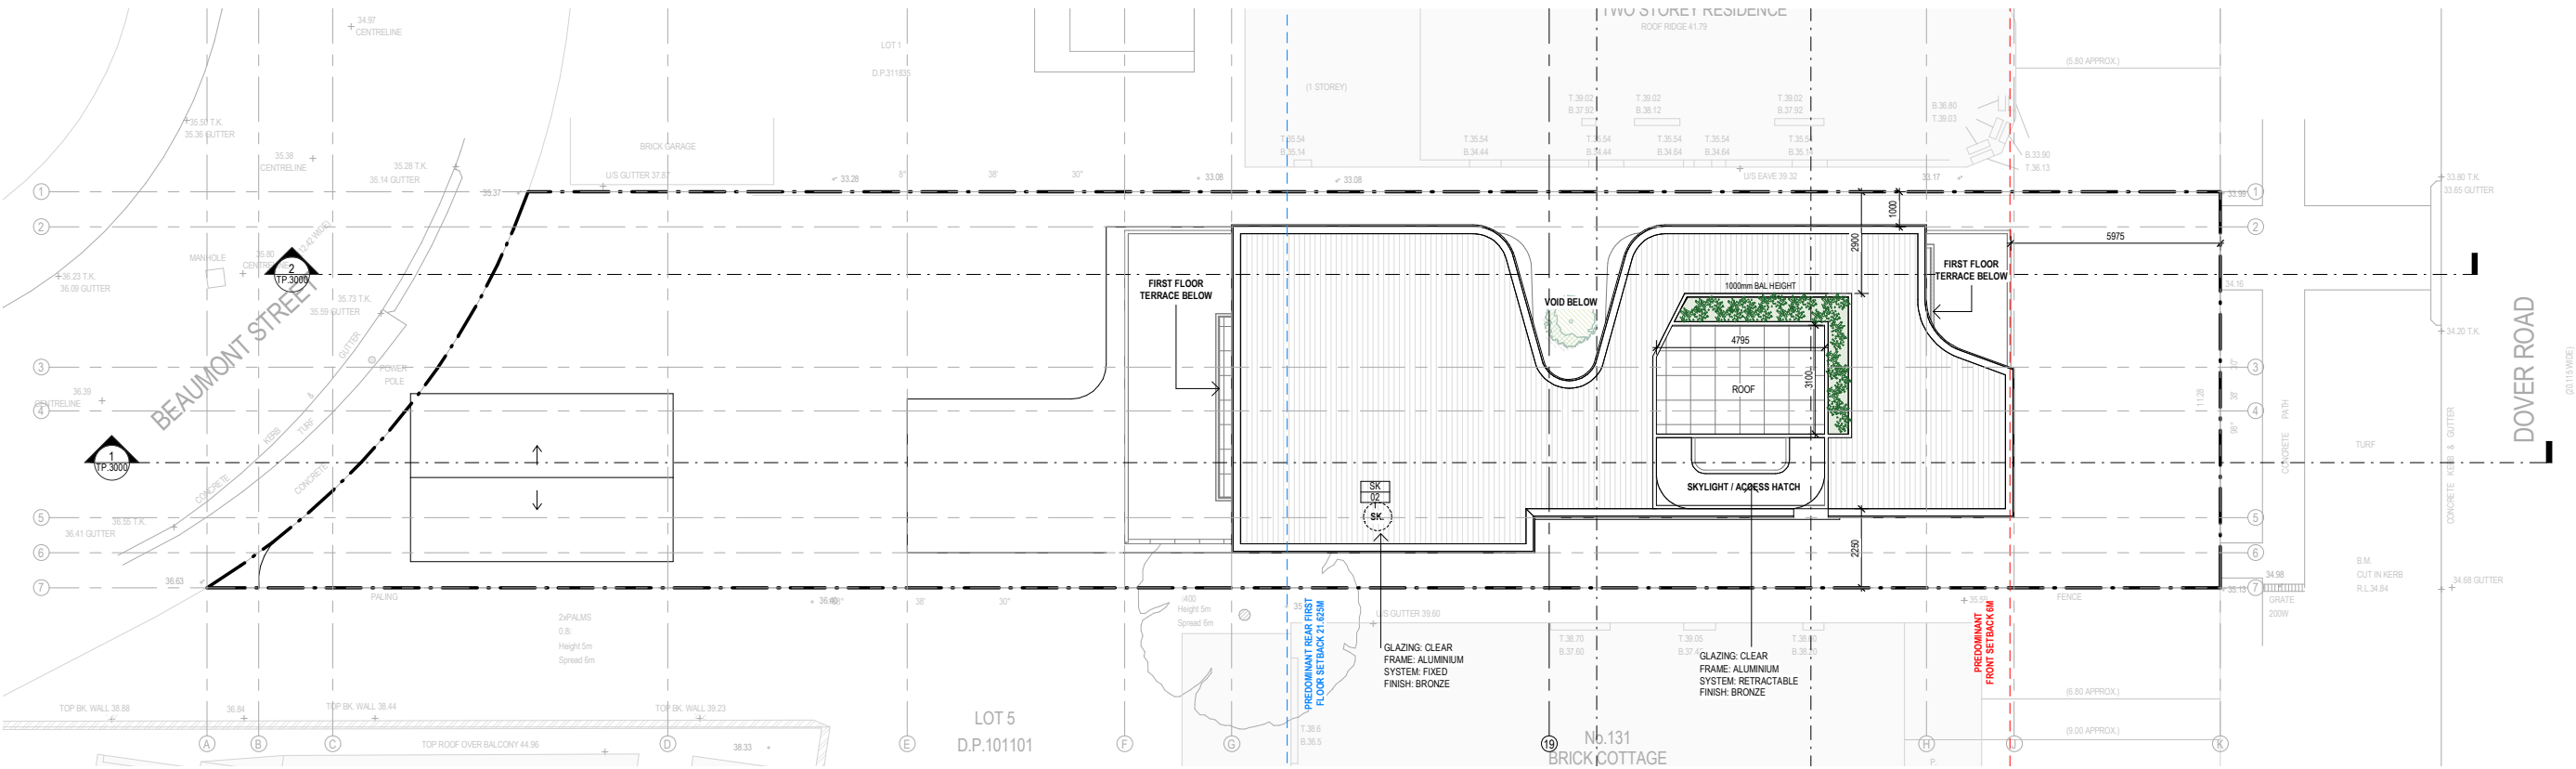

MODIFICATION

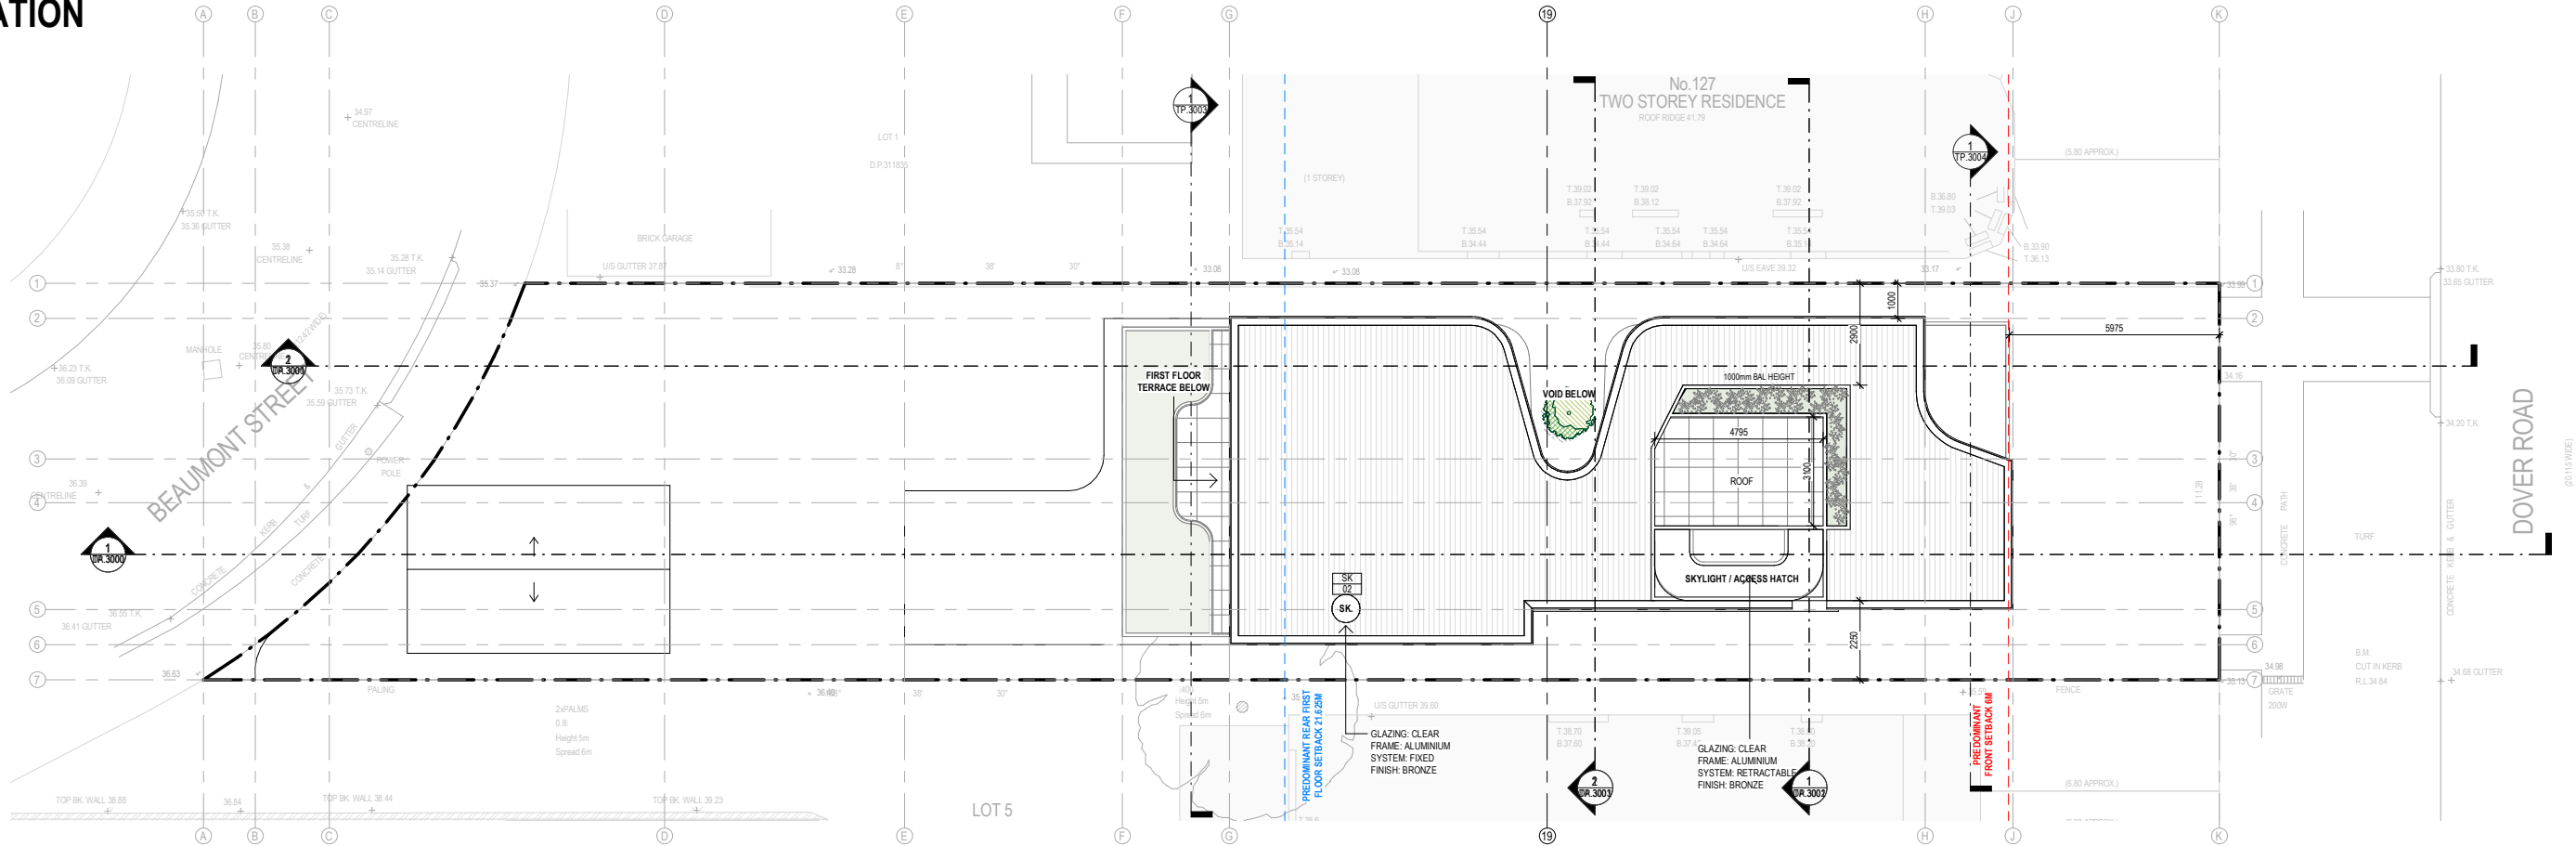

CERA
STRIBLEY

Cera Stribley
Architecture
Interior Design

Cera Stribley Pty. Ltd.
ABN 29 350 585 700

+ 61 3 9533 2582
info@cs-a.com.au
www.cs-a.com.au
Studio 5, 249 Chapel St
Prahran VIC 3181 AUS

NOTES
Do not scale. Contractor must verify all dimensions on site before commencing any work or preparing shop drawings which must be approved by the architect before manufacture. Any extra entailed work shown on this drawing must be claimed and approved before proceeding.

COPYRIGHT
Reproduction of the whole or part of the document constitutes an infringement of copyright. The information, ideas and concepts contained in this document is / are confidential. The recipient(s) of this document is / are prohibited from disclosing such information, ideas and concepts to any person without prior written consent of the copyright holder.

REV	DATE	REVISION	BY	CHK
A	21/12/21	DEVELOPMENT APPLICATION	DC	DC
B	22/02/22	DEVELOPMENT APPLICATION - RFI	DC	DC
C	10/10/22	HEARING DRAFT	DC	DC
D	13/10/22	HEARING	DC	DC
E	03/11/22	HEARING	DC	DC
F	22/02/23	MODIFICATION	DC	DC
G	14/08/23	MODIFICATION	DC	DC

REV	DATE	REVISION	BY	CHK
1	22/02/23	MODIFICATION	DC	DC
2	14/08/23	MODIFICATION	DC	DC

PROJECT
DOVER ROAD
129 DOVER ROAD, ROSE BAY, NSW 2029
PROPOSED RESIDENTIAL DWELLING


DRAWING STATUS
MODIFICATION

JOB N° 21195
REVISION N° G
DATE 08/17/23
SCALE 1:100 @ A1
DRAWN BY AP
CHECKED BY KH


DRAWING TITLE
ROOF PLAN

DA.1110

APPROVED AS CONDITIONED

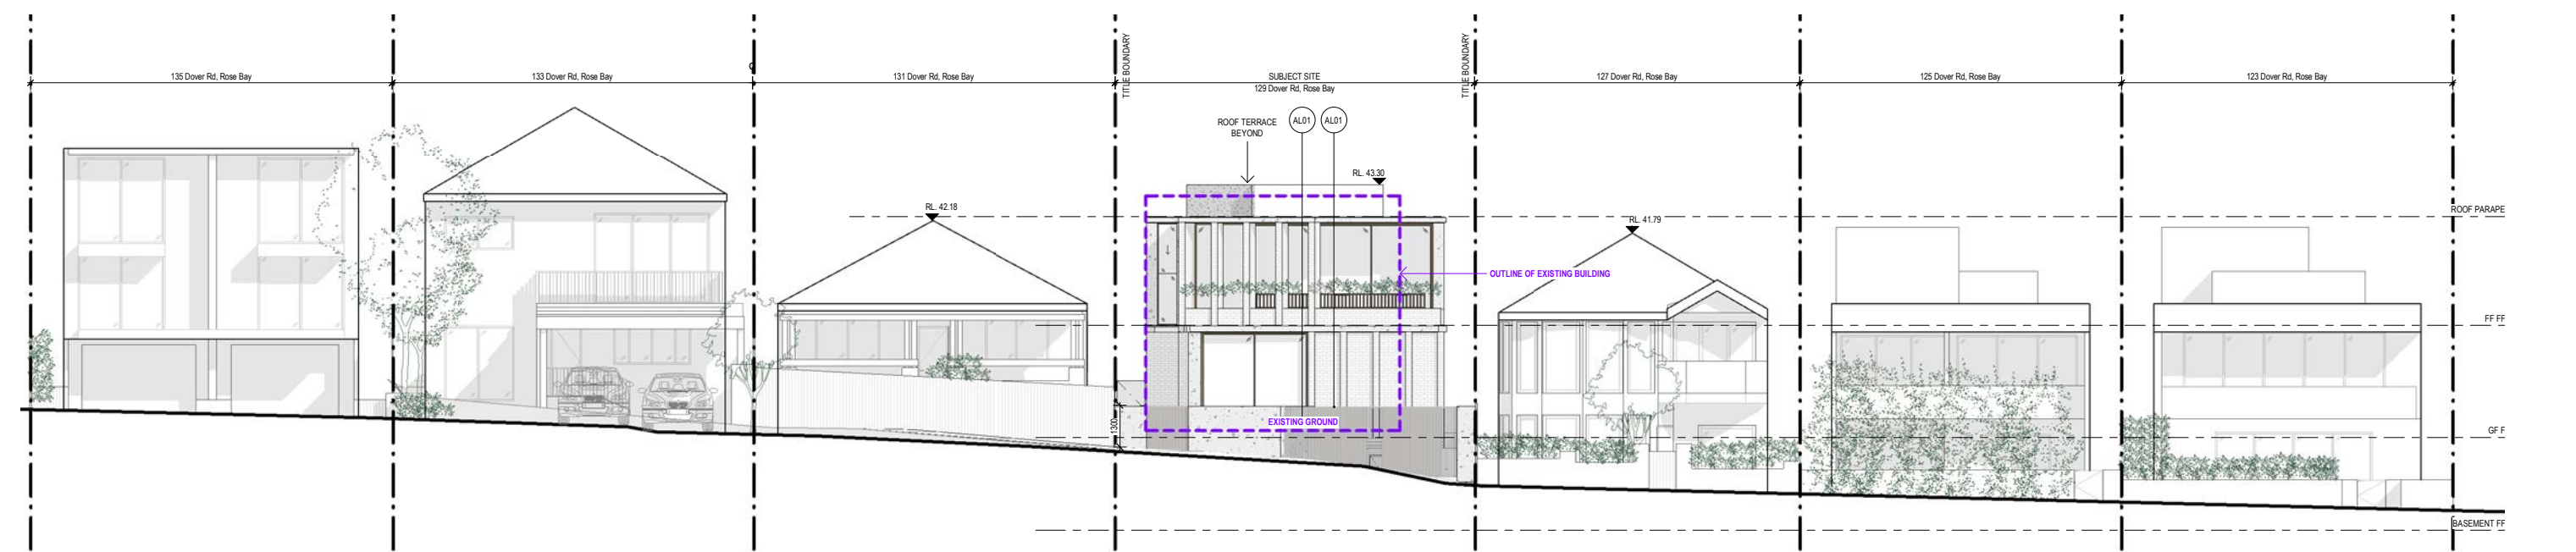

MODIFICATION

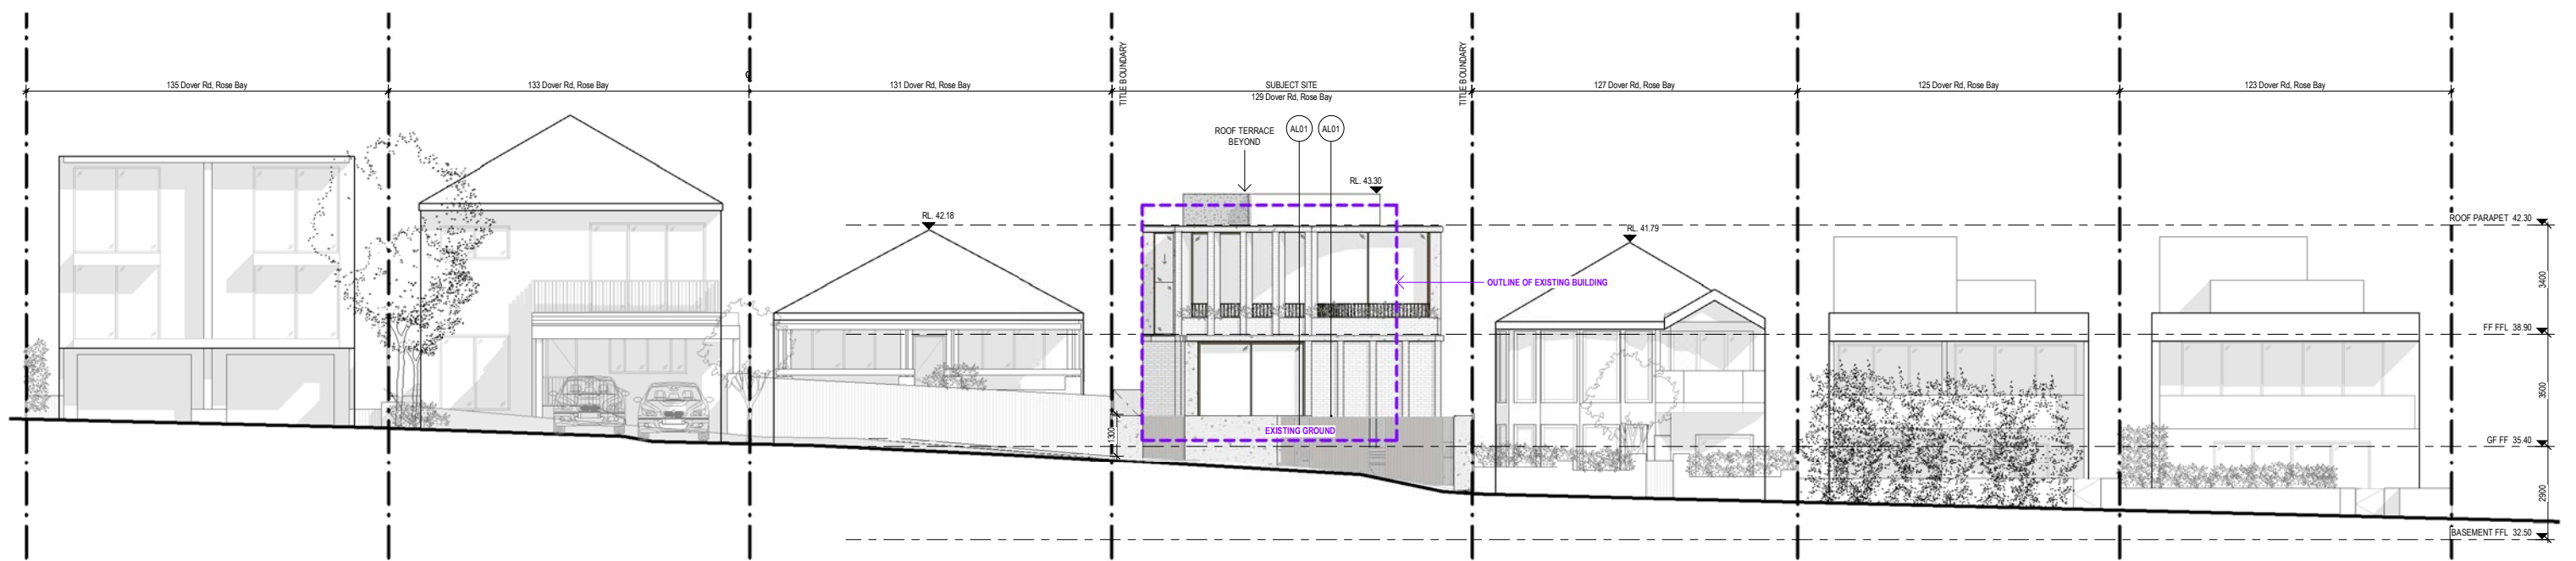

CERA
STRIBLEY

Cera Stribley
Architecture
Interior Design

Cera Stribley Pty. Ltd.
ABN 29 350 585 700

+ 61 3 9533 2582
info@cs-a.com.au
www.cs-a.com.au
Studio 5, 249 Chapel St
Prahran VIC 3181 AUS

NOTES
Do not scale. Contractor must verify all dimensions on site before commencing any work or preparing shop drawings which must be approved by the architect before manufacture. Any extra entailed work shown on this drawing must be claimed and approved before proceeding.

COPYRIGHT
Reproduction of the whole or part of the document constitutes an infringement of copyright. The information, ideas and concepts contained in this document is / are confidential. The recipient(s) of this document is / are prohibited from disclosing such information, ideas and concepts to any person without prior written consent of the copyright holder.

REV	DATE	REVISION	BY	CHK
A	21/12/21	DEVELOPMENT APPLICATION	DC	DC
B	22/02/22	DEVELOPMENT APPLICATION - RFI	DC	DC
C	10/10/22	HEARING DRAFT	DC	DC
D	13/10/22	HEARING	DC	DC
E	03/11/22	HEARING	DC	DC
F	22/02/23	MODIFICATION	DC	DC
G	14/08/23	MODIFICATION	DC	DC

REV	DATE	REVISION	BY	CHK

PROJECT
DOVER ROAD
129 DOVER ROAD, ROSE BAY, NSW 2029
PROPOSED RESIDENTIAL DWELLING


DRAWING STATUS
MODIFICATION

JOB N° 21195
REVISION N° G
DATE 08/17/23
SCALE 1:100 @ A1
DRAWN BY AP
CHECKED BY KH


DRAWING TITLE
STREETSCAPE NORTH

DA.2000

APPROVED AS CONDITIONED

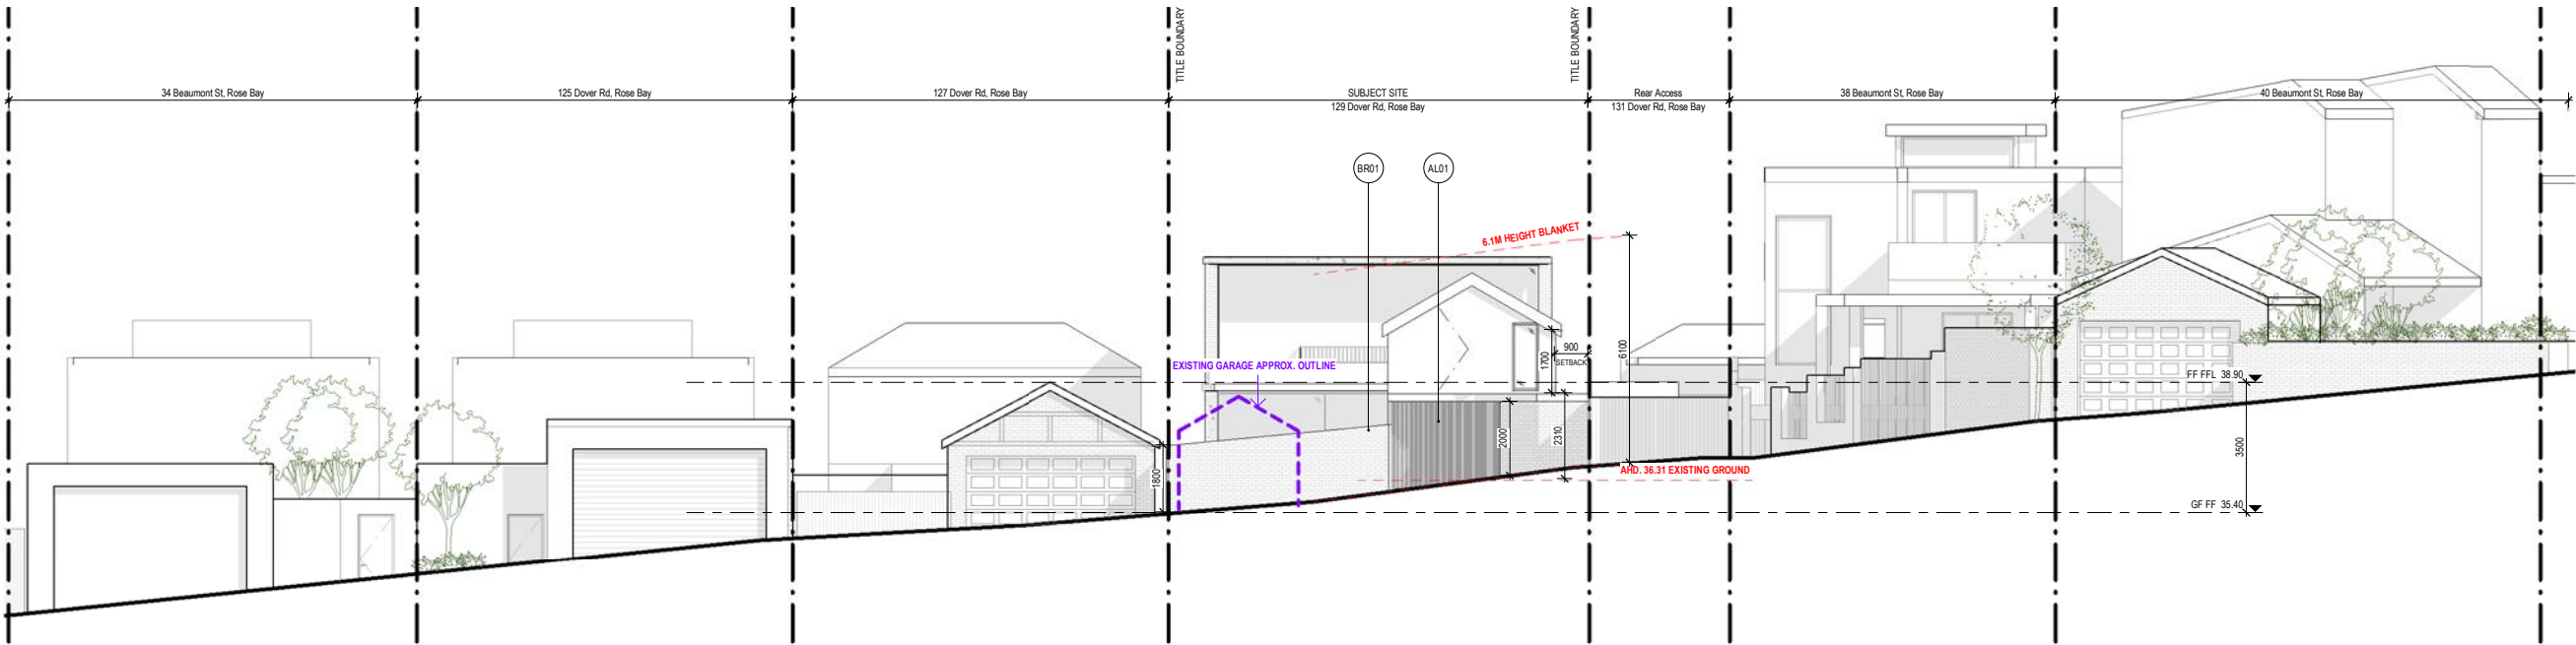

MODIFICATION

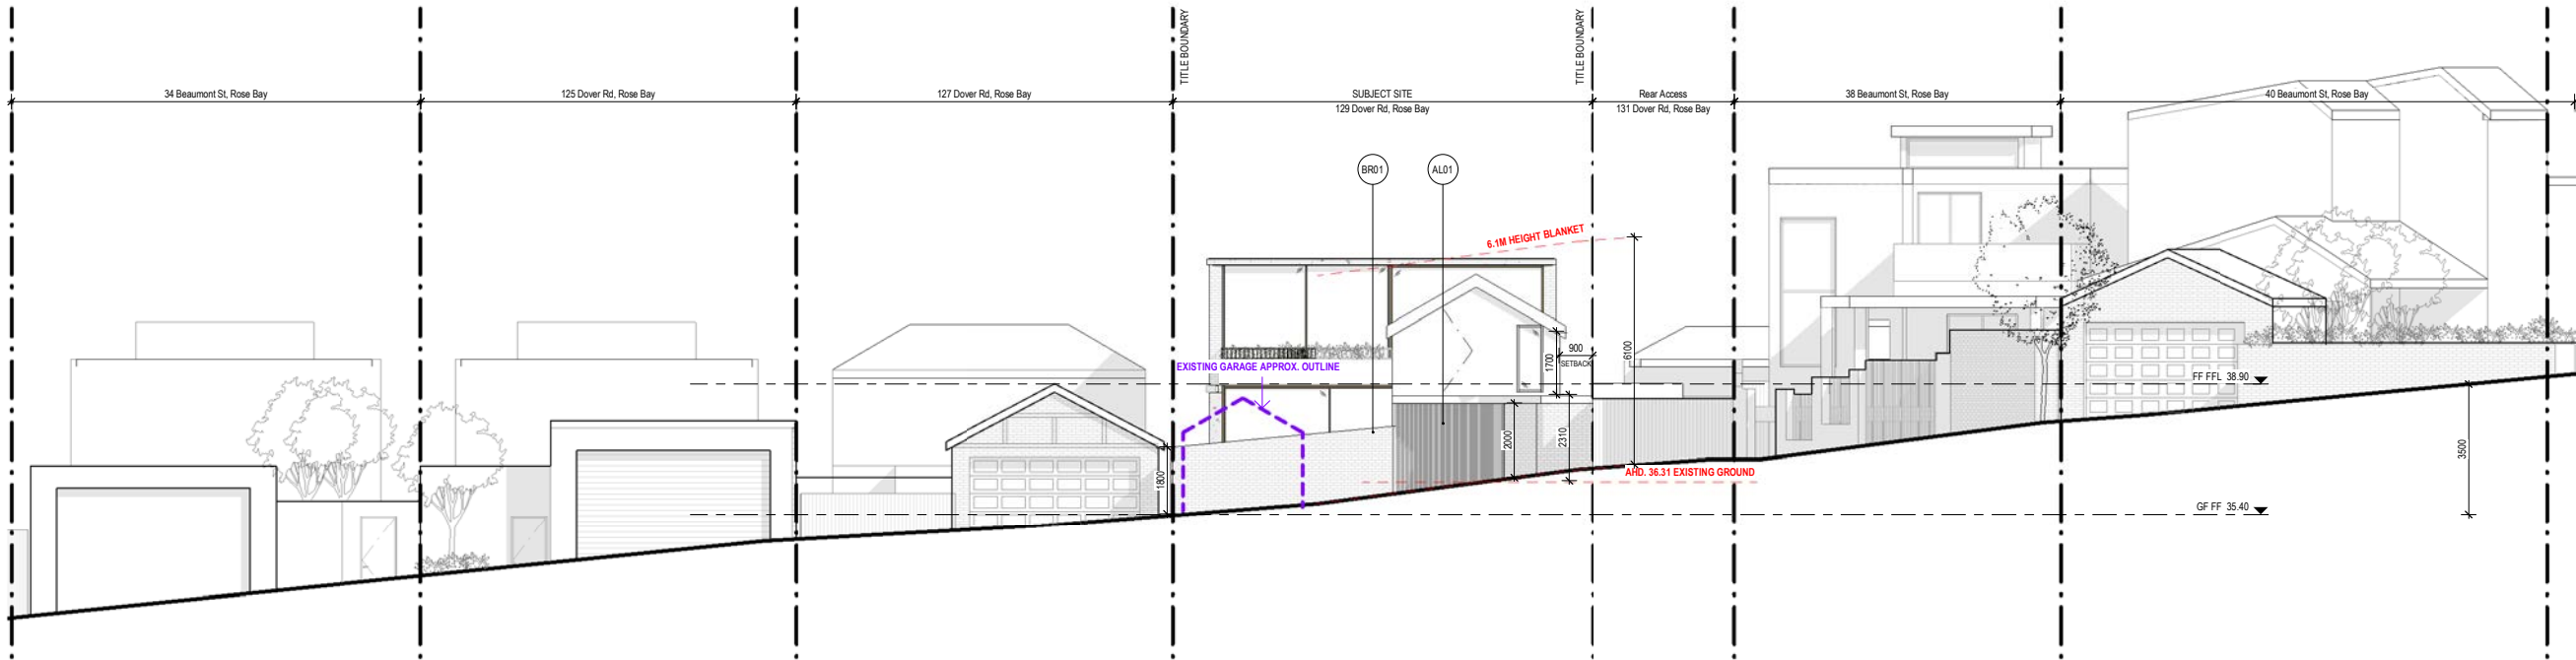

CERA
STRIBLEY

Cera Stribley
Architecture
Interior Design

Cera Stribley Pty. Ltd.
ABN 29 350 585 700

+ 61 3 9533 2582
info@cs-a.com.au
www.cs-a.com.au
Studio 5, 249 Chapel St
Prahran VIC 3181 AUS

NOTES
Do not scale. Contractor must verify all dimensions on site before commencing any work or preparing shop drawings which must be approved by the architect before manufacture. Any extra entailed work shown on this drawing must be claimed and approved before proceeding.

COPYRIGHT
Reproduction of the whole or part of the document constitutes an infringement of copyright. The information, ideas and concepts contained in this document is / are confidential. The recipients(s) of this document is / are prohibited from disclosing such information, ideas and concepts to any person without prior written consent of the copyright holder.

REV	DATE	REVISION	BY	CHK
A	21/12/21	DEVELOPMENT APPLICATION	DC	DC
B	22/02/22	DEVELOPMENT APPLICATION - RFI	DC	DC
C	10/10/22	HEARING DRAFT	DC	DC
D	13/10/22	HEARING	DC	DC
E	03/11/22	HEARING	DC	DC
F	22/02/23	MODIFICATION	DC	DC
G	14/08/23	MODIFICATION	DC	DC

REV	DATE	REVISION	BY	CHK

PROJECT
DOVER ROAD
129 DOVER ROAD, ROSE BAY, NSW 2029
PROPOSED RESIDENTIAL DWELLING


DRAWING STATUS
MODIFICATION

JOB N° 21195
REVISION N° G
DATE 08/17/23
SCALE 1:100 @ A1
DRAWN BY AP
CHECKED BY KH


DRAWING TITLE
STREETSCAPE SOUTH

DA.2001

APPROVED AS CONDITIONED

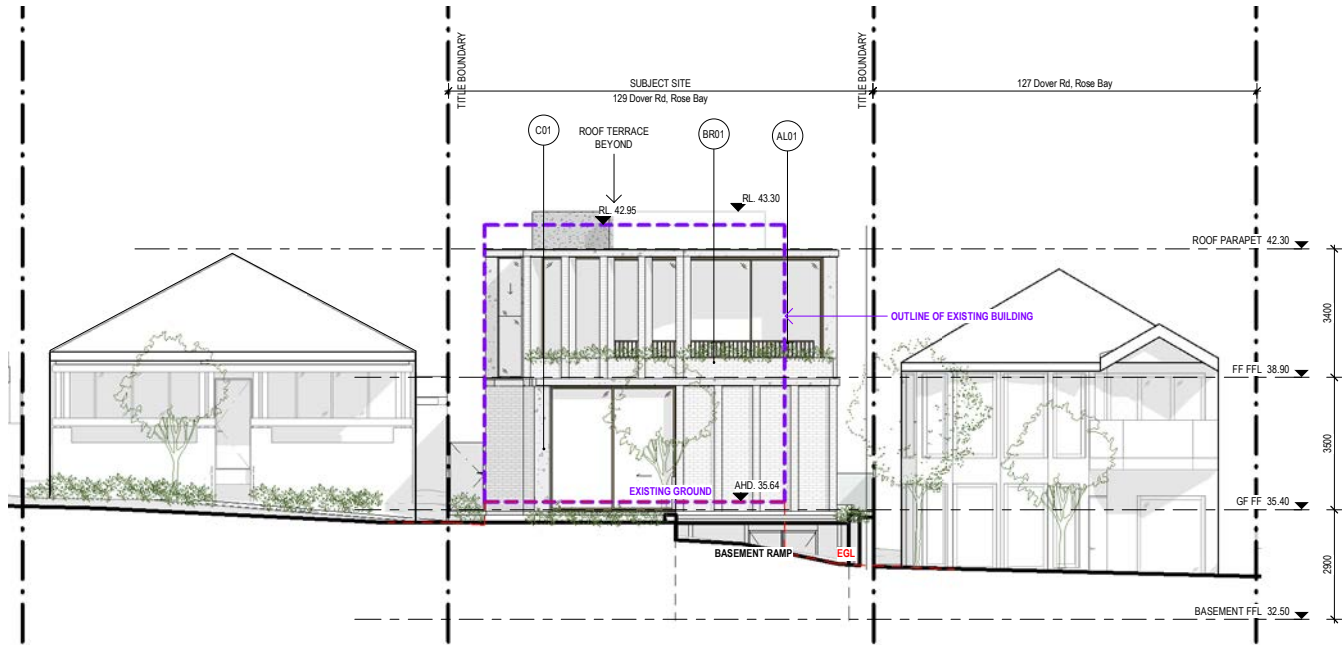

MODIFICATION

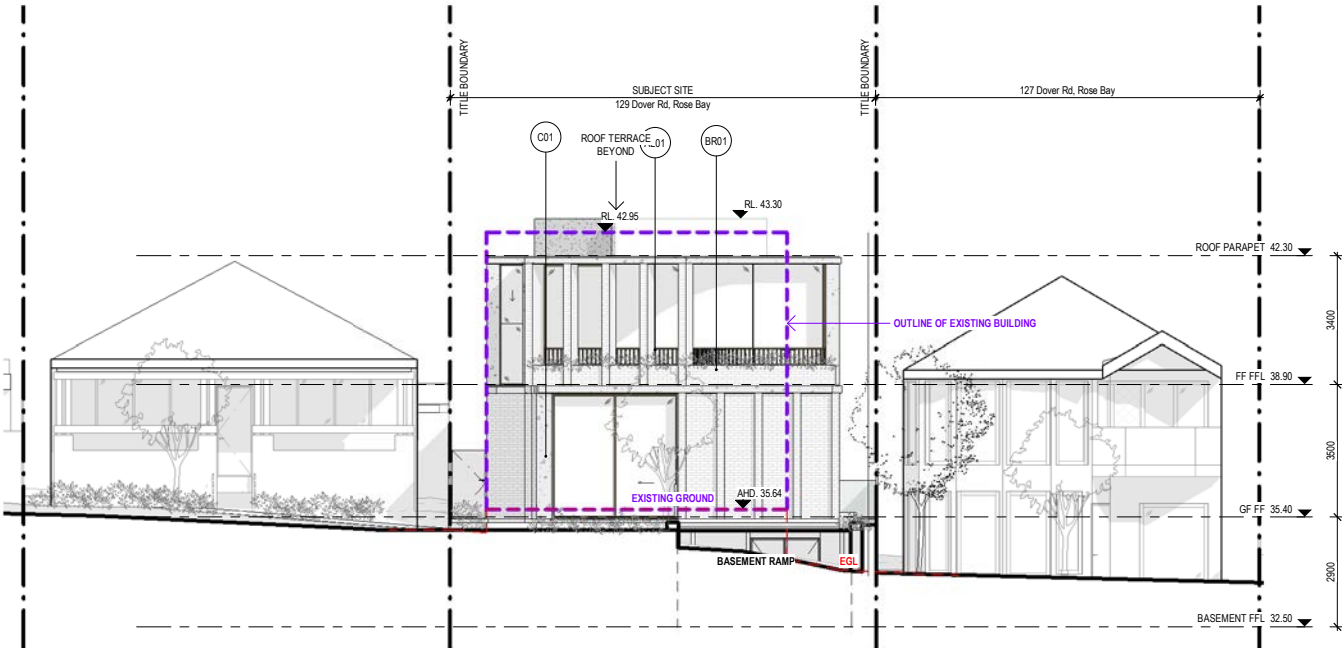

CERA
STRIBLEY

Cera Stribley
Architecture
Interior Design

Cera Stribley Pty. Ltd.
ABN 29 350 585 700

+ 61 3 9533 2582
info@cs-a.com.au
www.cs-a.com.au
Studio 5, 249 Chapel St
Prahran VIC 3181 AUS

NOTES
Do not scale. Contractor must verify all dimensions on site before commencing any work or preparing shop drawings which must be approved by the architect before manufacture. Any extra entailed work shown on this drawing must be claimed and approved before proceeding.

COPYRIGHT
Reproduction of the whole or part of the document constitutes an infringement of copyright. The information, ideas and concepts contained in this document is / are confidential. The recipients(s) of this document is / are prohibited from disclosing such information, ideas and concepts to any person without prior written consent of the copyright holder.

REV	DATE	REVISION	BY	CHK
A	21/12/21	DEVELOPMENT APPLICATION	DC	DC
B	22/02/22	DEVELOPMENT APPLICATION - RFI	DC	DC
C	10/10/22	HEARING DRAFT	DC	DC
D	13/11/22	HEARING	DC	DC
E	03/11/22	HEARING	DC	DC
F	22/02/23	MODIFICATION	DC	DC
G	14/08/23	MODIFICATION	DC	DC

REV	DATE	REVISION	BY	CHK

PROJECT
DOVER ROAD
129 DOVER ROAD, ROSE BAY, NSW 2029
PROPOSED RESIDENTIAL DWELLING


DRAWING STATUS
MODIFICATION

JOB N° 21195
REVISION N° G
DATE 08/17/23
SCALE 1:100 @ A1
DRAWN BY AP
CHECKED BY KH


DRAWING TITLE
NORTH ELEVATION

DA.2100

APPROVED AS CONDITIONED

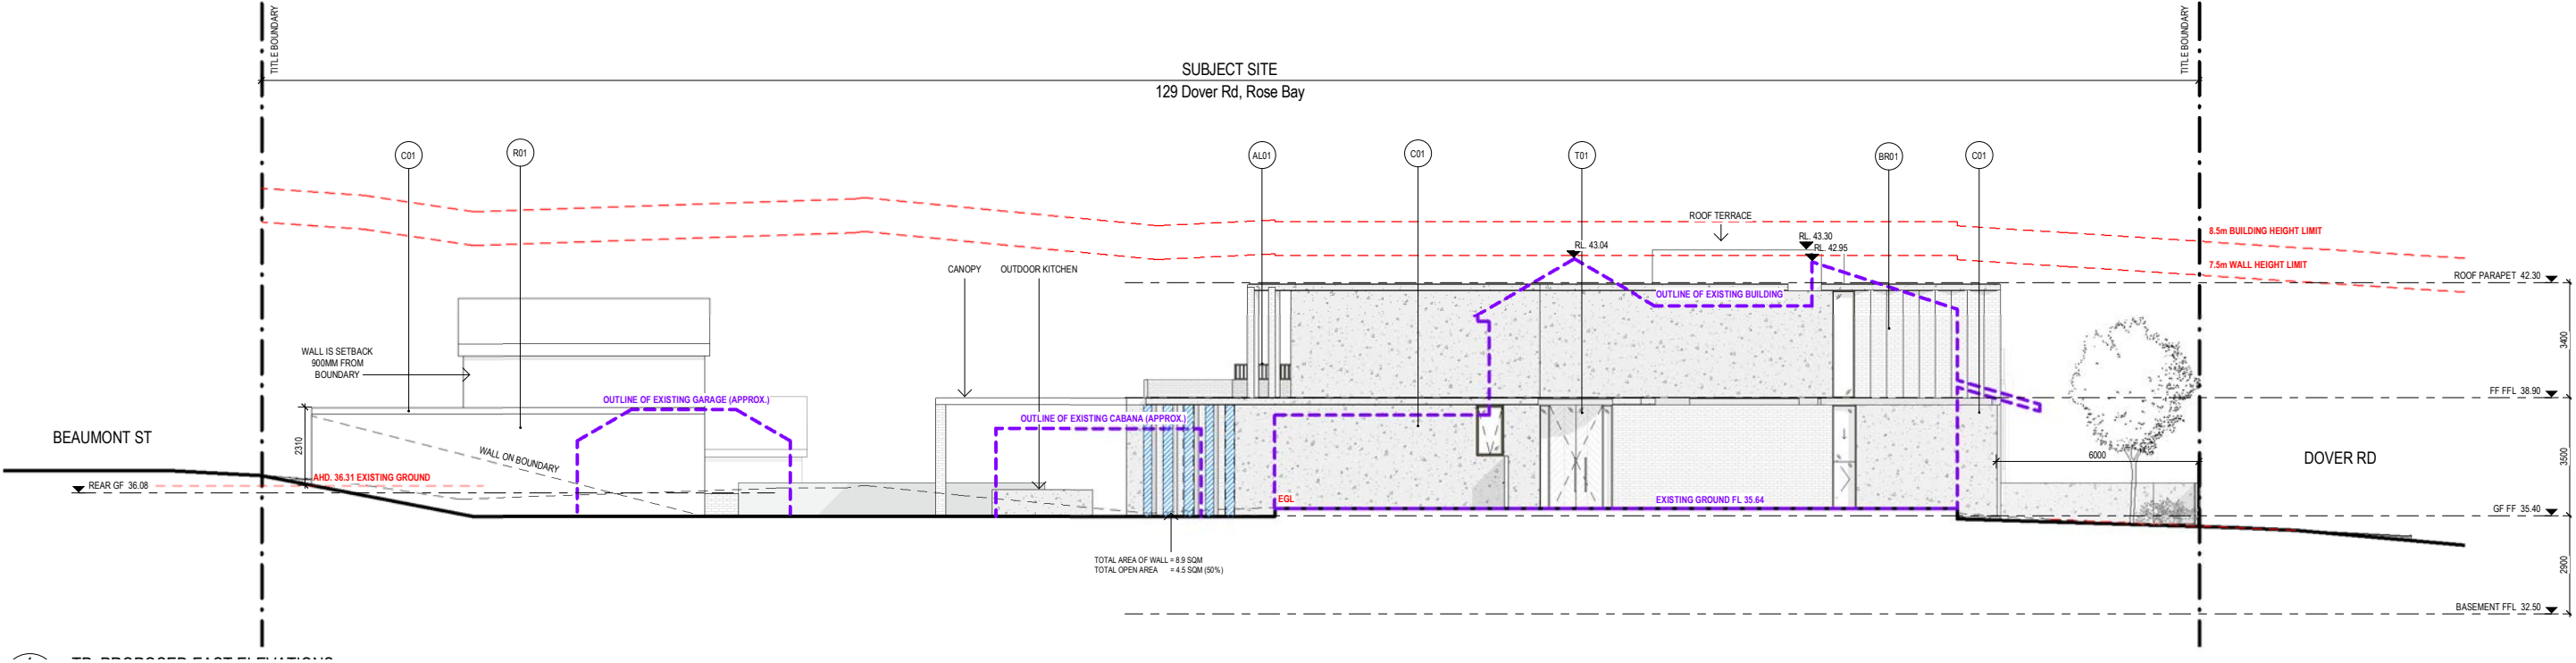

MODIFICATION

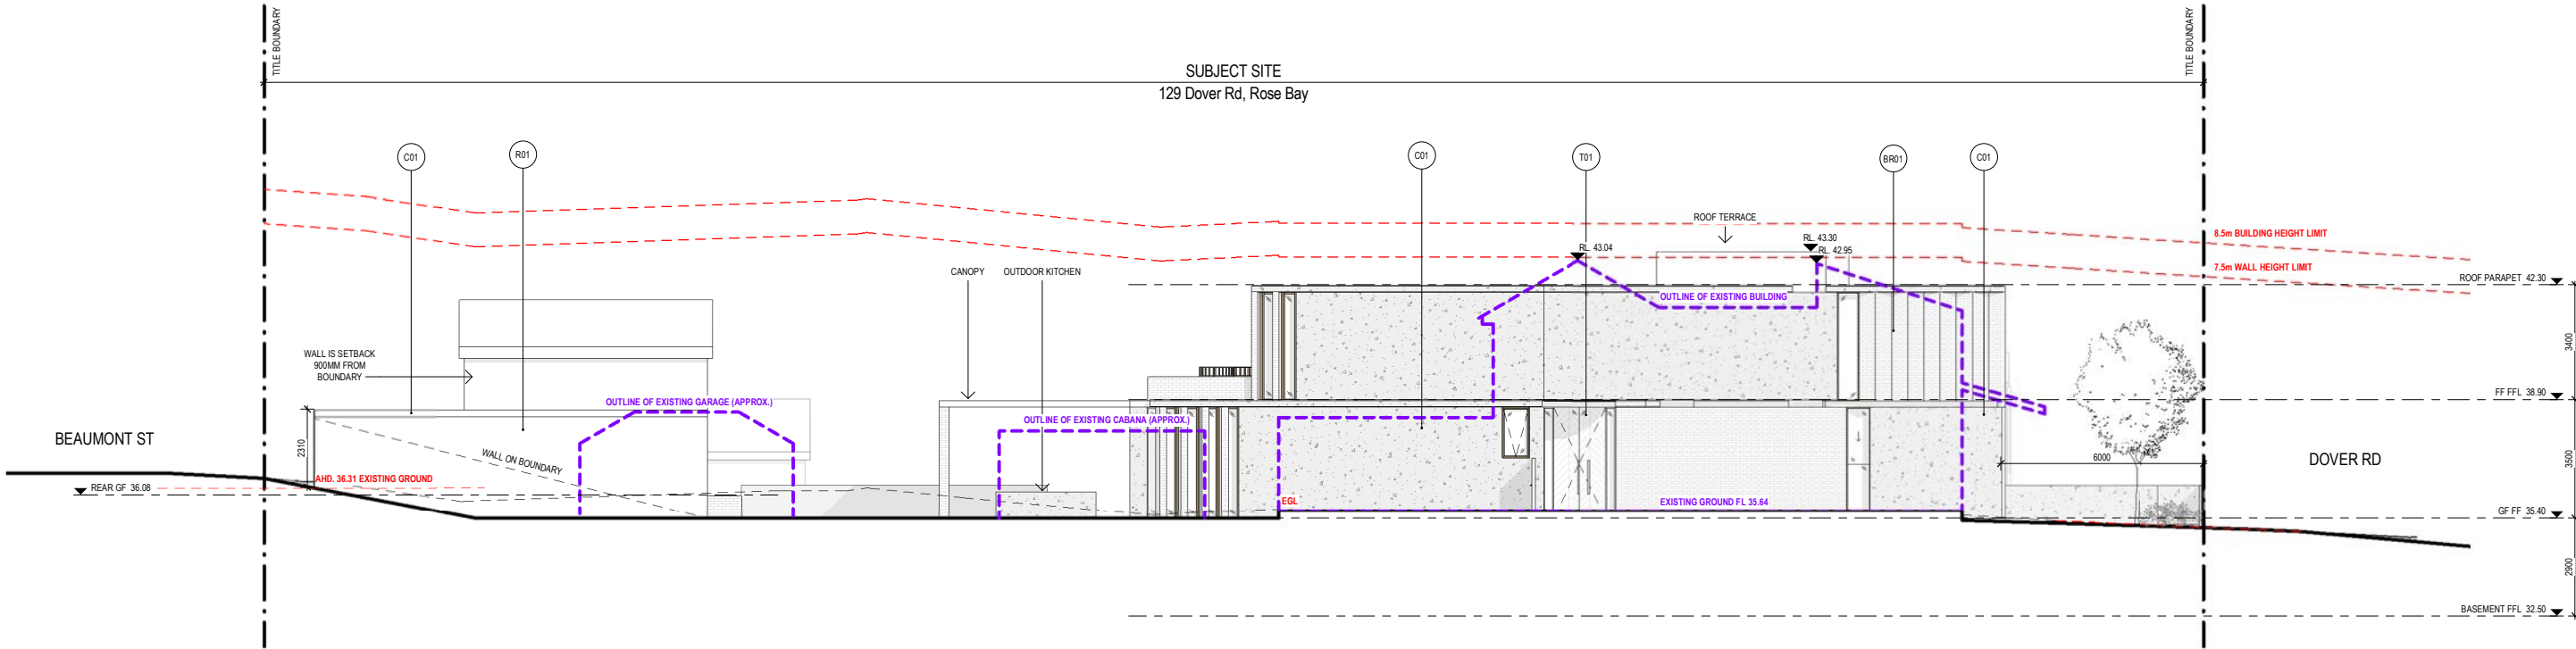

CERA
STRIBLEY

Cera Stribley
Architecture
Interior Design

Cera Stribley Pty. Ltd.
ABN 29 350 585 700

+ 61 3 9533 2582
info@cs-a.com.au
www.cs-a.com.au
Studio 5, 249 Chapel St
Pahran VIC 3181 AUS

NOTES
Do not scale. Contractor must verify all dimensions on site before commencing any work or preparing shop drawings which must be approved by the architect before manufacture. Any extra entailed work shown on this drawing must be claimed and approved before proceeding.

COPYRIGHT
Reproduction of the whole or part of the document constitutes an infringement of copyright. The information, ideas and concepts contained in this document is / are confidential. The recipients(s) of this document is / are prohibited from disclosing such information, ideas and concepts to any person without prior written consent of the copyright holder.

REV	DATE	REVISION	BY	CHK
A	21/12/21	DEVELOPMENT APPLICATION	DC	DC
B	22/02/22	DEVELOPMENT APPLICATION - RFI	DC	DC
C	10/10/22	HEARING DRAFT	DC	DC
D	13/10/22	HEARING	DC	DC
E	03/11/22	HEARING	DC	DC
F	22/02/23	MODIFICATION	DC	DC
G	14/08/23	MODIFICATION	DC	DC

REV	DATE	REVISION	BY	CHK

PROJECT
DOVER ROAD
129 DOVER ROAD, ROSE BAY, NSW 2029
PROPOSED RESIDENTIAL DWELLING


DRAWING STATUS
MODIFICATION

JOB N° 21195
REVISION N° G
DATE 08/17/23
SCALE 1:100 @ A1
DRAWN BY AP
CHECKED BY KH


DRAWING TITLE
EAST ELEVATION

DA.2101

APPROVED AS CONDITIONED

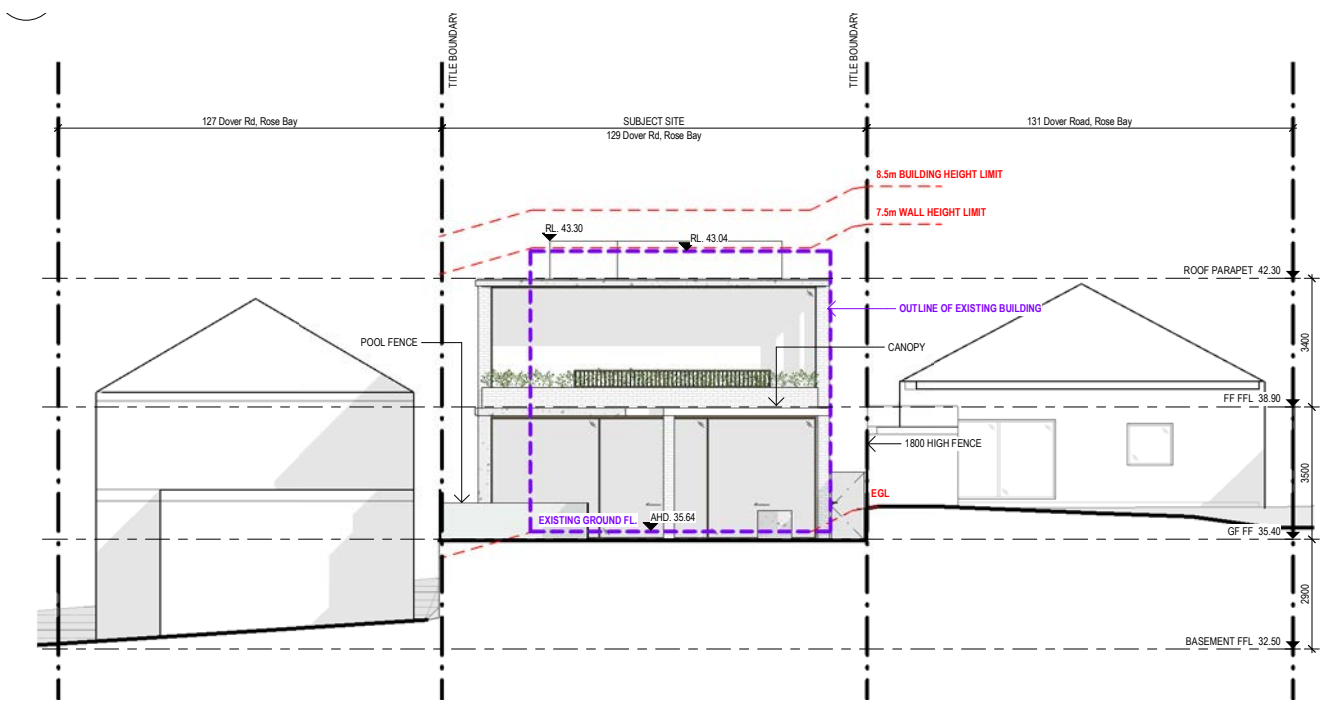

MODIFICATION

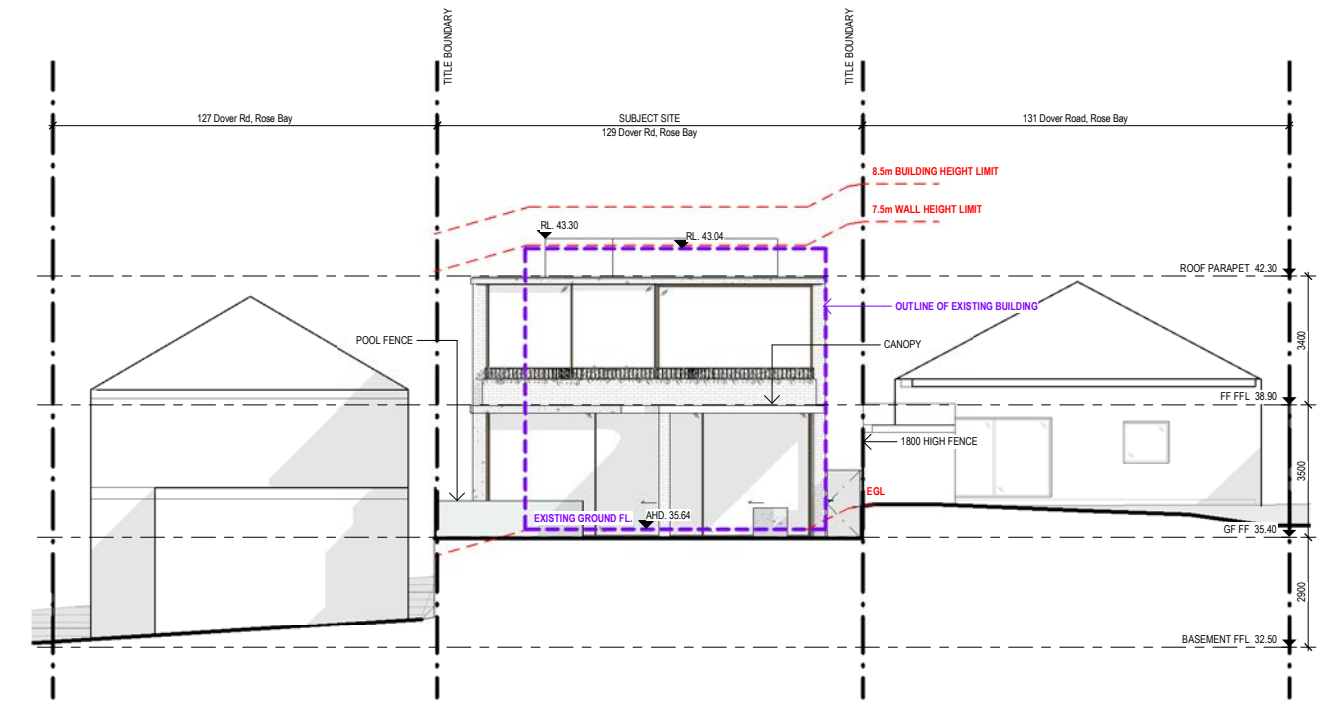

CERA
STRIBLEY

Cera Stribley
Architecture
Interior Design

Cera Stribley Pty. Ltd.
ABN 29 350 585 700

+ 61 3 9533 2582
info@cs-a.com.au
www.cs-a.com.au
Studio 5, 249 Chapel St
Prahran VIC 3181 AUS

NOTES
Do not scale. Contractor must verify all dimensions on site before commencing any work or preparing shop drawings which must be approved by the architect before manufacture. Any extra entailed work shown on this drawing must be claimed and approved before proceeding.

COPYRIGHT
Reproduction of the whole or part of the document constitutes an infringement of copyright. The information, ideas and concepts contained in this document is / are confidential. The recipients(s) of this document is / are prohibited from disclosing such information, ideas and concepts to any person without prior written consent of the copyright holder.

REV	DATE	REVISION	BY	CHK
A	21/12/21	DEVELOPMENT APPLICATION	DC	DC
B	22/02/22	DEVELOPMENT APPLICATION - RFI	DC	DC
C	10/10/22	HEARING DRAFT	DC	DC
D	13/10/22	HEARING	DC	DC
E	03/11/22	HEARING	DC	DC
F	22/02/23	MODIFICATION	DC	DC
G	14/08/23	MODIFICATION	DC	DC

REV	DATE	REVISION	BY	CHK


PROJECT
DOVER ROAD
129 DOVER ROAD, ROSE BAY, NSW 2029
PROPOSED RESIDENTIAL DWELLING

DRAWING STATUS
MODIFICATION


JOB N° 21195
REVISION N° G
DATE 08/17/23
SCALE 1:100 @ A1
DRAWN BY AP
CHECKED BY KH

DRAWING TITLE
SOUTH ELEVATION

APPROVED AS CONDITIONED

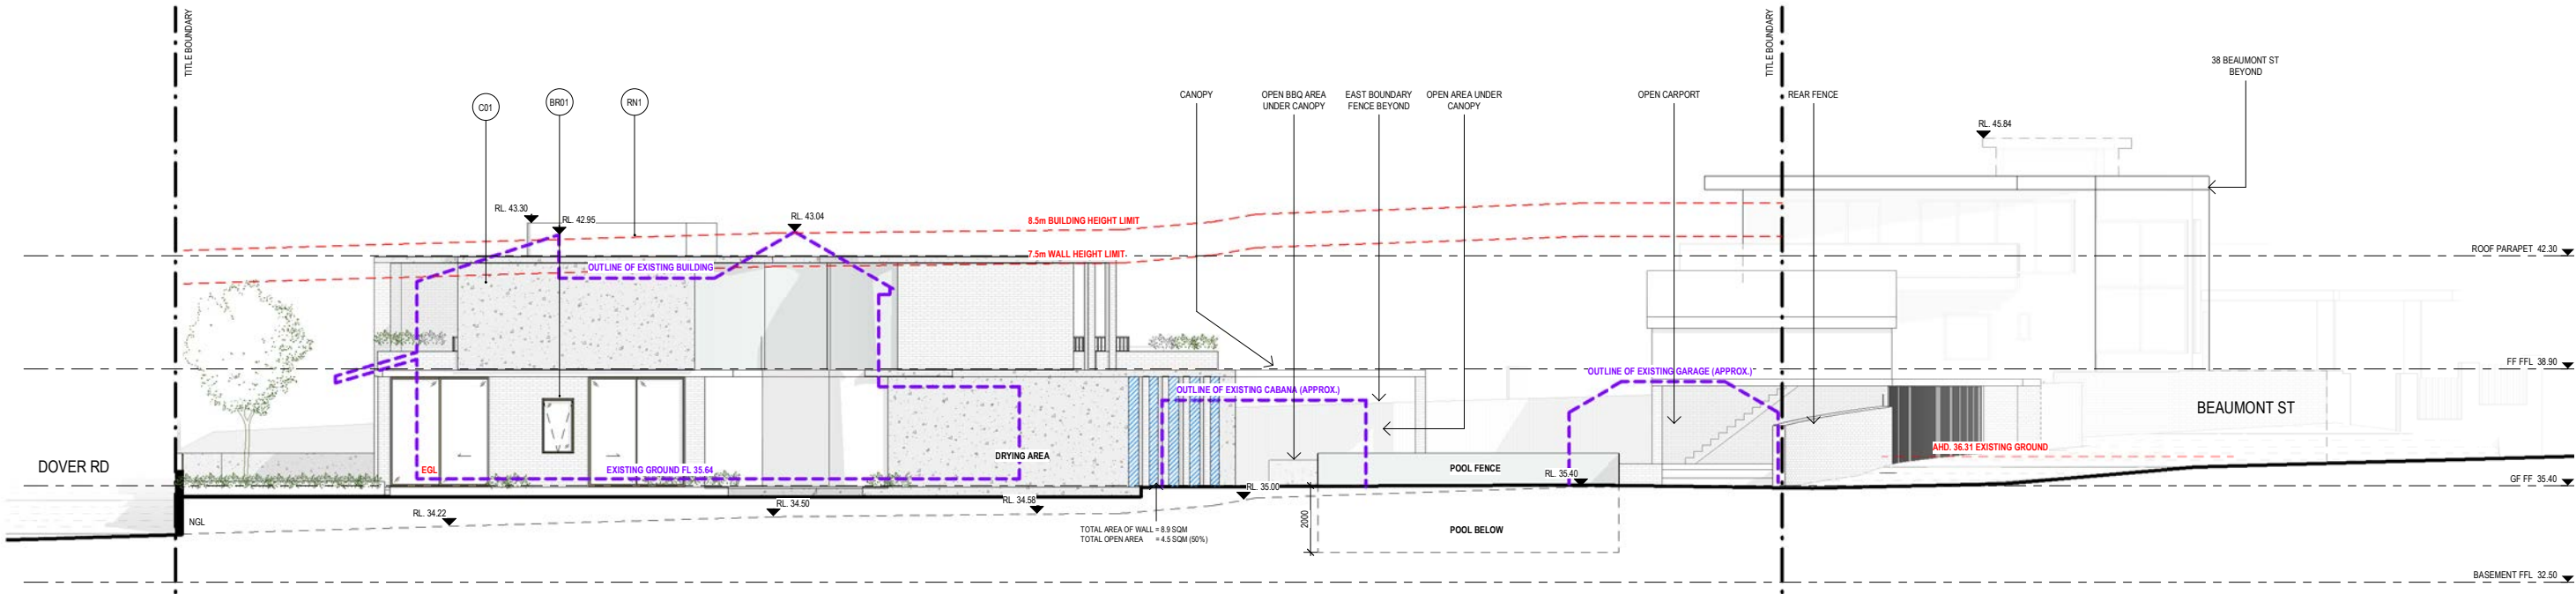

MODIFICATION

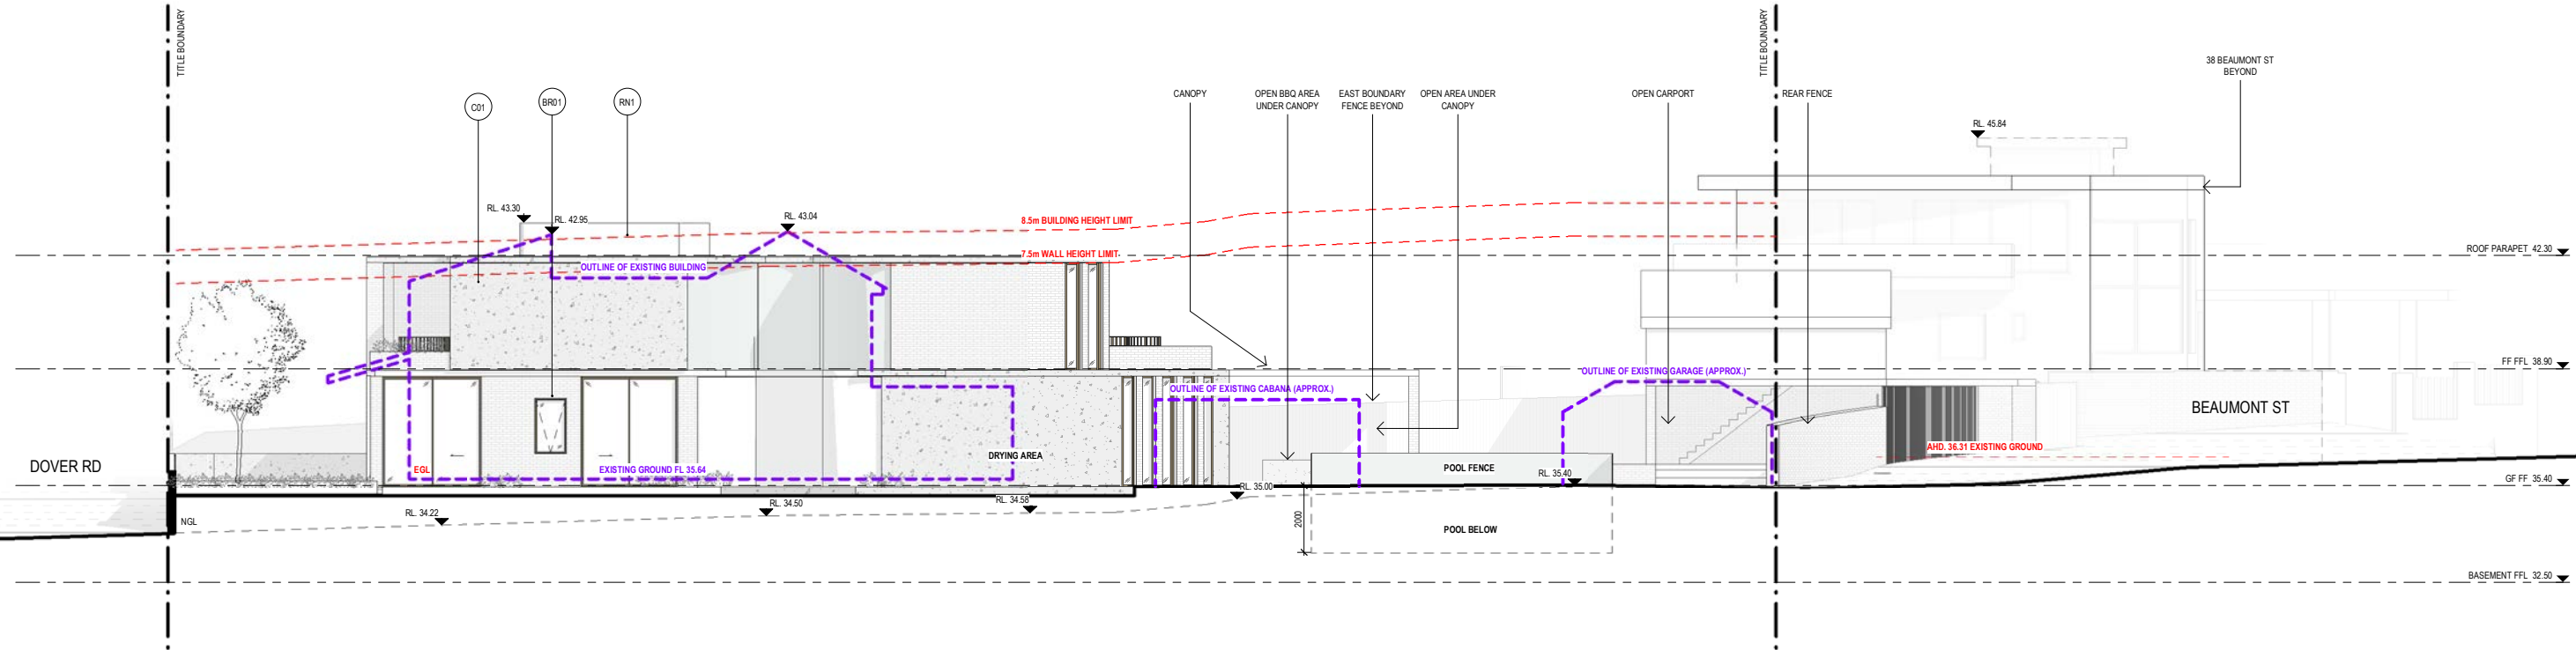

CERA
STRIBLEY

Cera Stribley
Architecture
Interior Design

Cera Stribley Pty. Ltd.
ABN 29 350 585 700

+ 61 3 9533 2582
info@cs-a.com.au
www.cs-a.com.au
Studio 5, 249 Chapel St
Prahran VIC 3181 AUS

NOTES
Do not scale. Contractor must verify all dimensions on site before commencing any work or preparing shop drawings which must be approved by the architect before manufacture. Any extra entailed work shown on this drawing must be claimed and approved before proceeding.

COPYRIGHT
Reproduction of the whole or part of the document constitutes an infringement of copyright. The information, ideas and concepts contained in this document is / are confidential. The recipient(s) of this document is / are prohibited from disclosing such information, ideas and concepts to any person without prior written consent of the copyright holder.

REV	DATE	REVISION	BY	CHK
A	21/12/21	DEVELOPMENT APPLICATION	DC	DC
B	22/02/22	DEVELOPMENT APPLICATION - RFI	DC	DC
C	10/10/22	HEARING DRAFT	DC	DC
D	13/11/22	HEARING	DC	DC
E	03/11/22	HEARING	DC	DC
F	22/02/23	MODIFICATION	DC	DC
G	14/08/23	MODIFICATION	DC	DC

REV	DATE	REVISION	BY	CHK

PROJECT
DOVER ROAD
129 DOVER ROAD, ROSE BAY, NSW 2029
PROPOSED RESIDENTIAL DWELLING


DRAWING STATUS
MODIFICATION

JOB N° 21195
REVISION N° G
DATE 08/17/23
SCALE 1:100 @ A1
DRAWN BY AP
CHECKED BY KH


DRAWING TITLE
WEST ELEVATION

DA.2103

APPROVED AS CONDITIONED

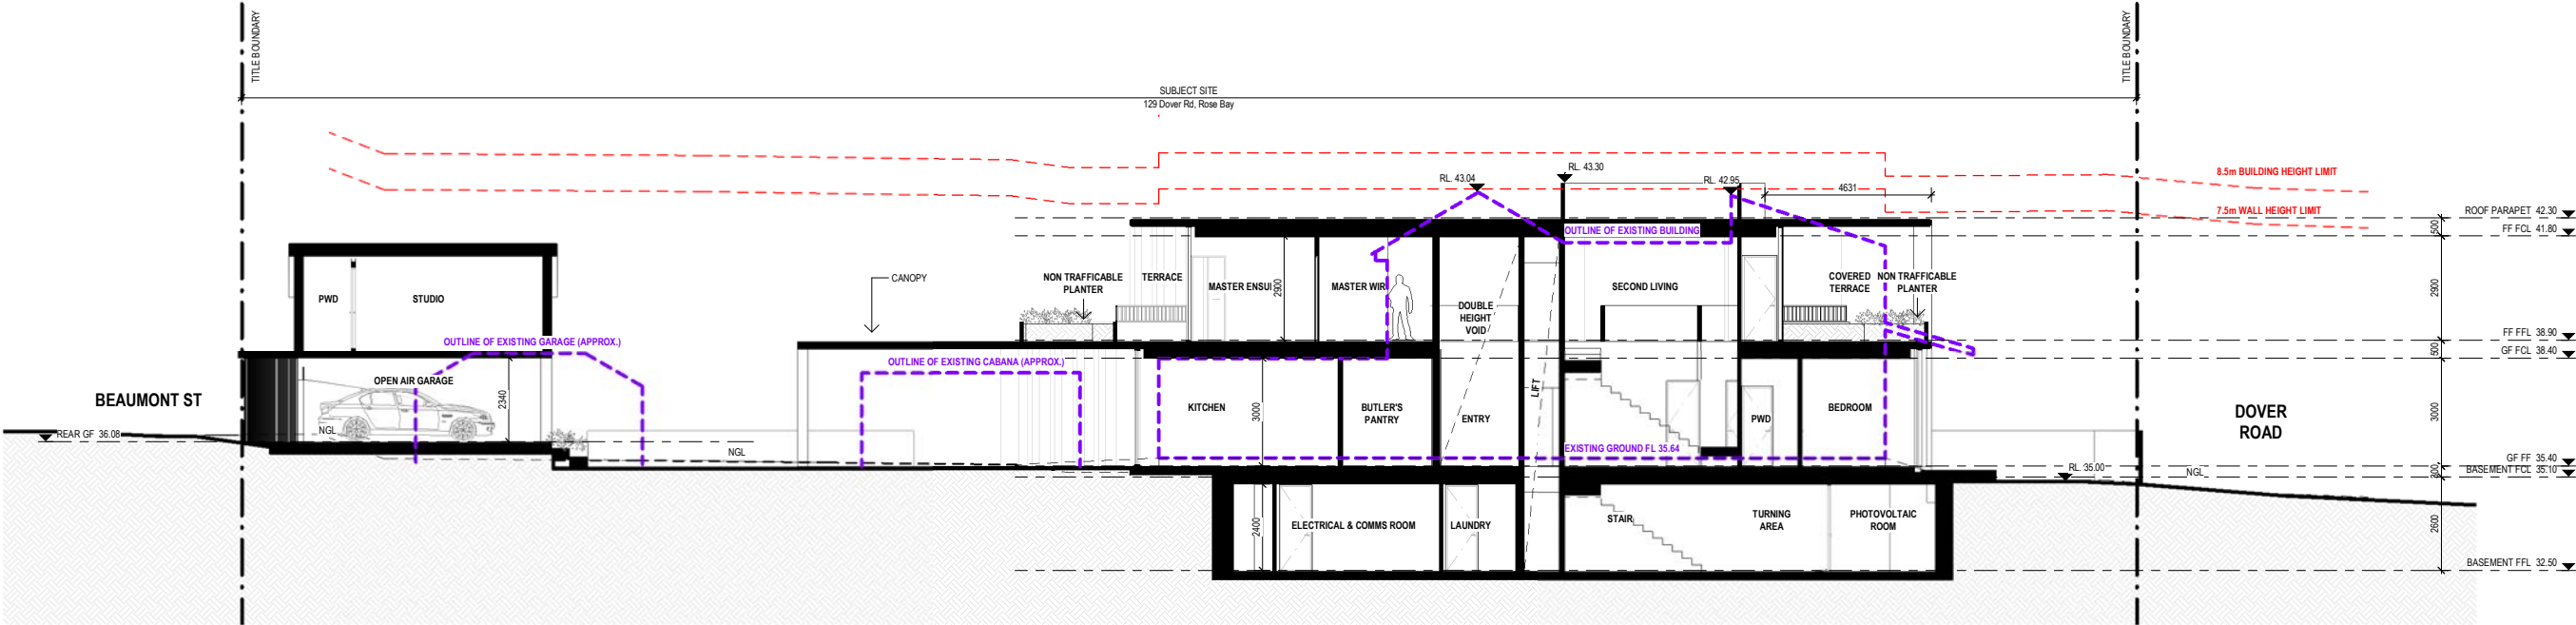

MODIFICATION

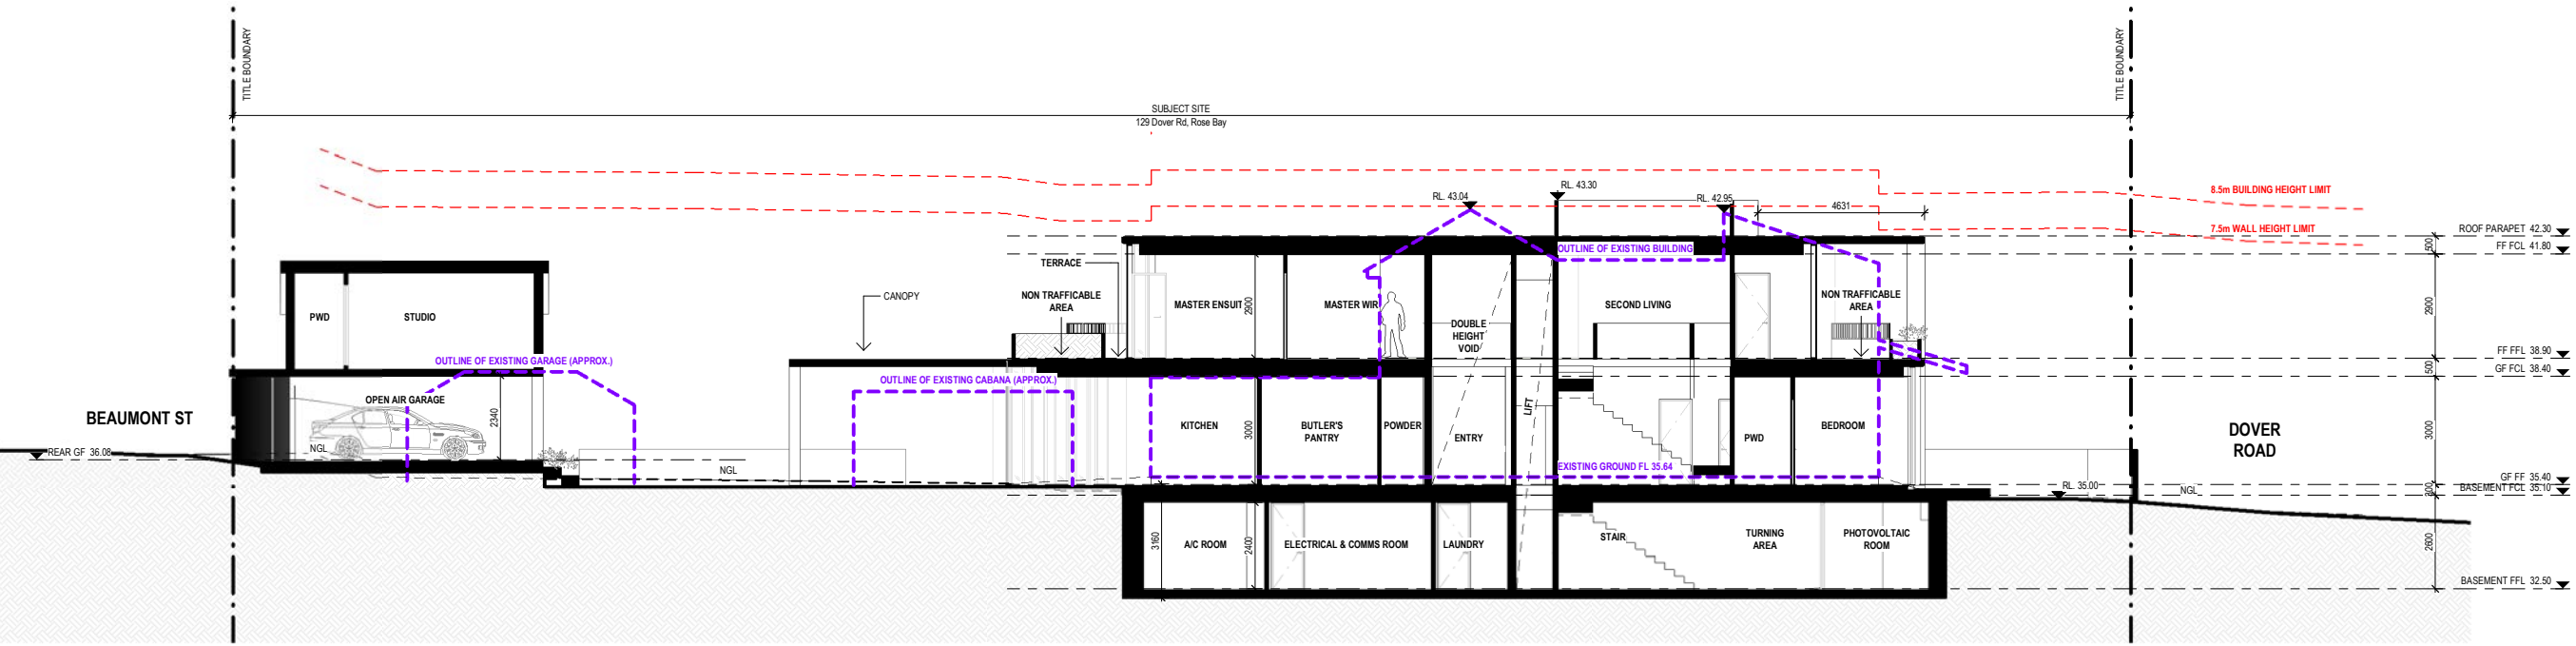

CERA
STRIBLEY

Cera Stribley
Architecture
Interior Design

Cera Stribley Pty. Ltd.
ABN 29 350 585 700

+ 61 3 9533 2582
info@cs-a.com.au
www.cs-a.com.au
Studio 5, 249 Chapel St
Prahran VIC 3181 AUS

NOTES
Do not scale. Contractor must verify all dimensions on site before commencing any work or preparing shop drawings which must be approved by the architect before manufacture. Any extra entailed work shown on this drawing must be claimed and approved before proceeding.

COPYRIGHT
Reproduction of the whole or part of the document constitutes an infringement of copyright. The information, ideas and concepts contained in this document is / are confidential. The recipient(s) of this document is / are prohibited from disclosing such information, ideas and concepts to any person without prior written consent of the copyright holder.

REV	DATE	REVISION	BY	CHK
A	21/12/21	DEVELOPMENT APPLICATION	DC	DC
B	22/02/22	DEVELOPMENT APPLICATION - RFI	DC	DC
C	10/10/22	HEARING DRAFT	DC	DC
D	13/10/22	HEARING	DC	DC
E	03/11/22	HEARING	DC	DC
F	22/02/23	MODIFICATION	DC	DC
G	14/08/23	MODIFICATION	DC	DC

REV	DATE	REVISION	BY	CHK

PROJECT
DOVER ROAD
129 DOVER ROAD, ROSE BAY, NSW 2029
PROPOSED RESIDENTIAL DWELLING


DRAWING STATUS
MODIFICATION

JOB N° 21195
REVISION N° G
DATE 08/17/23
SCALE 1:100 @ A1
DRAWN BY AP
CHECKED BY KH


DRAWING TITLE
SECTION AA

DA.3000

APPROVED AS CONDITIONED

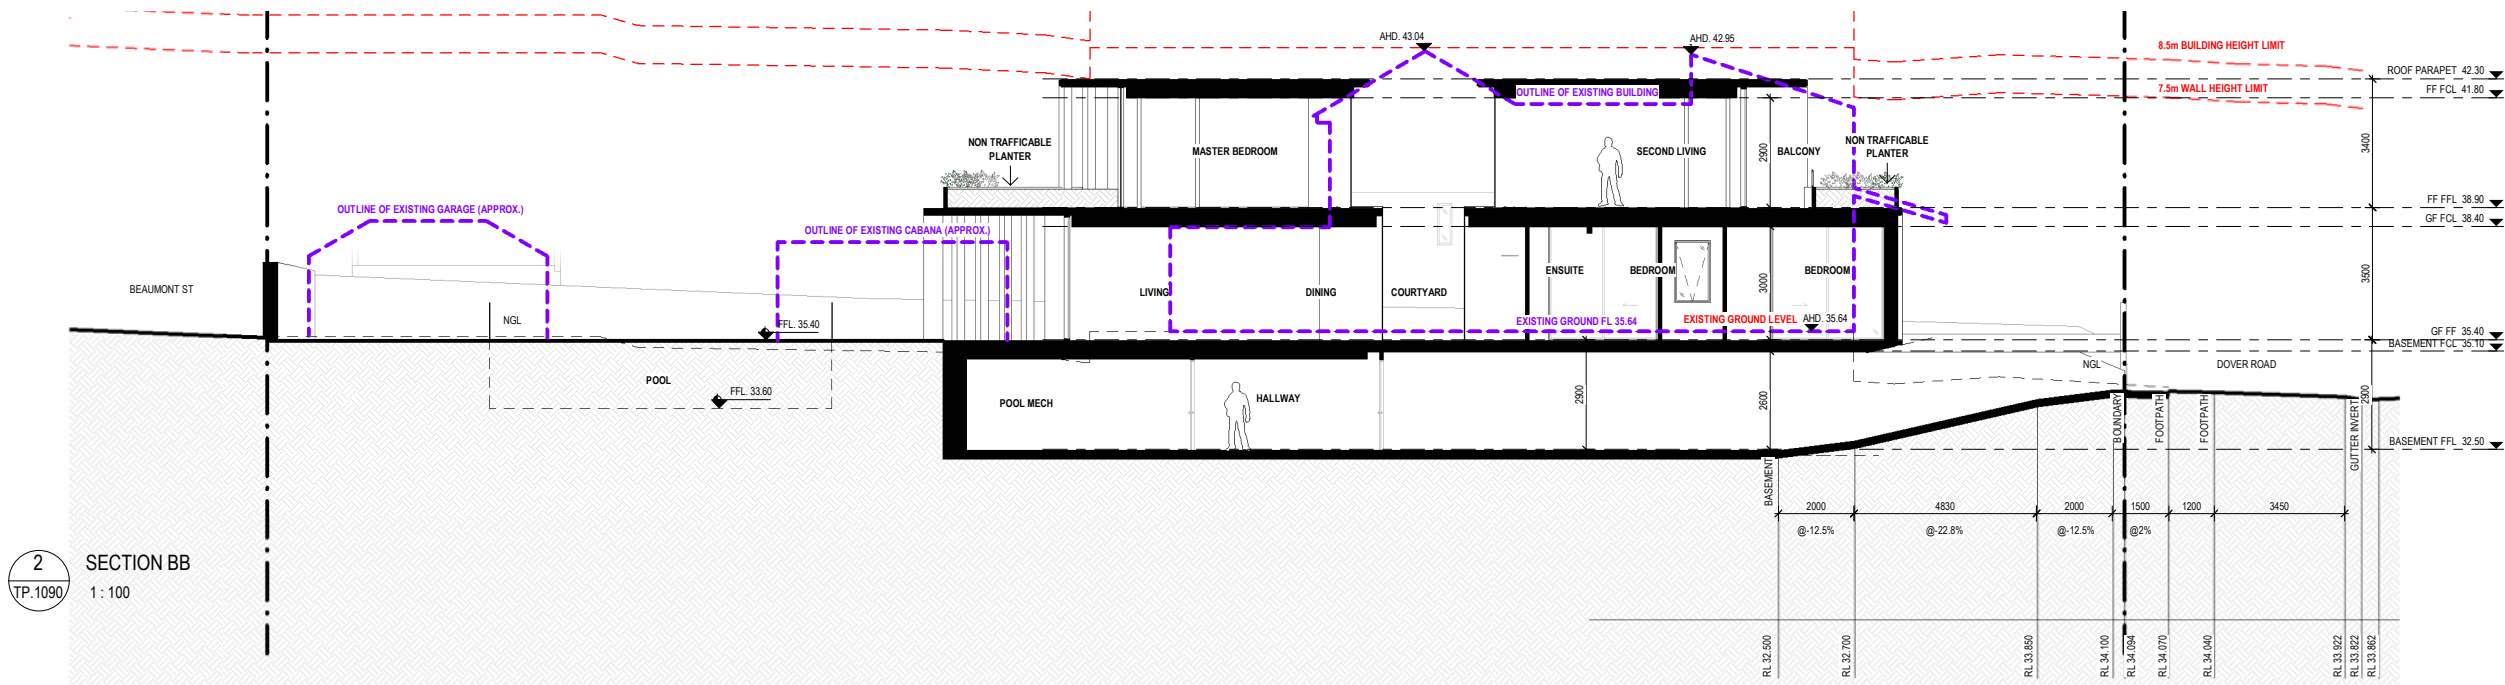

MODIFICATION

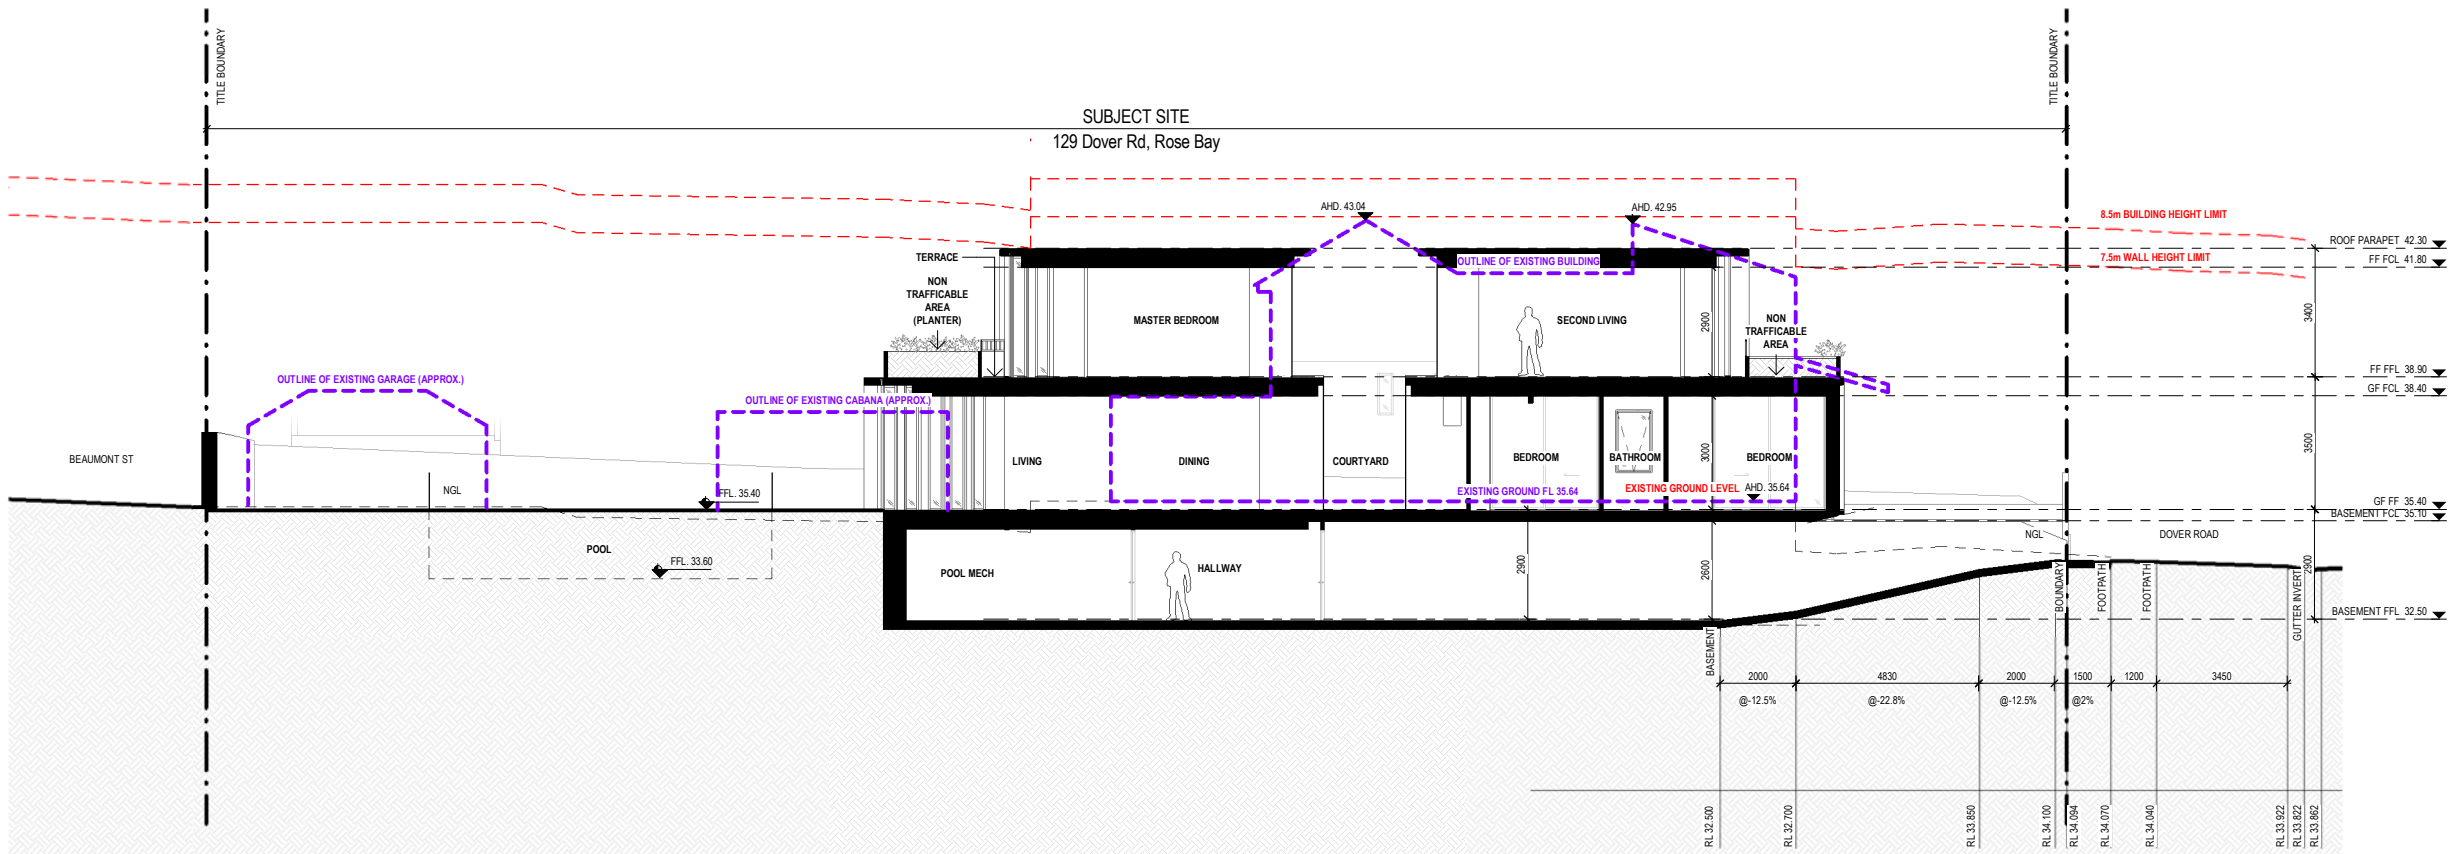

CERA
STRIBLEY

Cera Stribley
Architecture
Interior Design

Cera Stribley Pty. Ltd.
ABN 29 350 585 700

+ 61 3 9533 2582
info@cs-a.com.au
www.cs-a.com.au
Studio 5, 249 Chapel St
Prahran VIC 3181 AUS

NOTES
Do not scale. Contractor must verify all dimensions on site before commencing any work or preparing shop drawings which must be approved by the architect before manufacture. Any extra entailed work shown on this drawing must be claimed and approved before proceeding.

COPYRIGHT
Reproduction of the whole or part of the document constitutes an infringement of copyright. The information, ideas and concepts contained in this document is / are confidential. The recipients(s) of this document is / are prohibited from disclosing such information, ideas and concepts to any person without prior written consent of the copyright holder.

REV	DATE	REVISION	BY	CHK
A	21/12/21	DEVELOPMENT APPLICATION	DC	DC
B	22/02/22	DEVELOPMENT APPLICATION - RFI	DC	DC
C	10/10/22	HEARING DRAFT	DC	DC
D	13/10/22	HEARING	DC	DC
E	03/11/22	HEARING	DC	DC
F	22/02/23	MODIFICATION	DC	DC
G	14/08/23	MODIFICATION	DC	DC

REV	DATE	REVISION	BY	CHK

PROJECT
DOVER ROAD
129 DOVER ROAD, ROSE BAY, NSW 2029
PROPOSED RESIDENTIAL DWELLING


DRAWING STATUS
MODIFICATION

JOB N° 21195
REVISION N° G
DATE 08/17/23
SCALE 1:100 @ A1
DRAWN BY AP
CHECKED BY KH


DRAWING TITLE
SECTION BB

DA.3001

APPROVED AS CONDITIONED

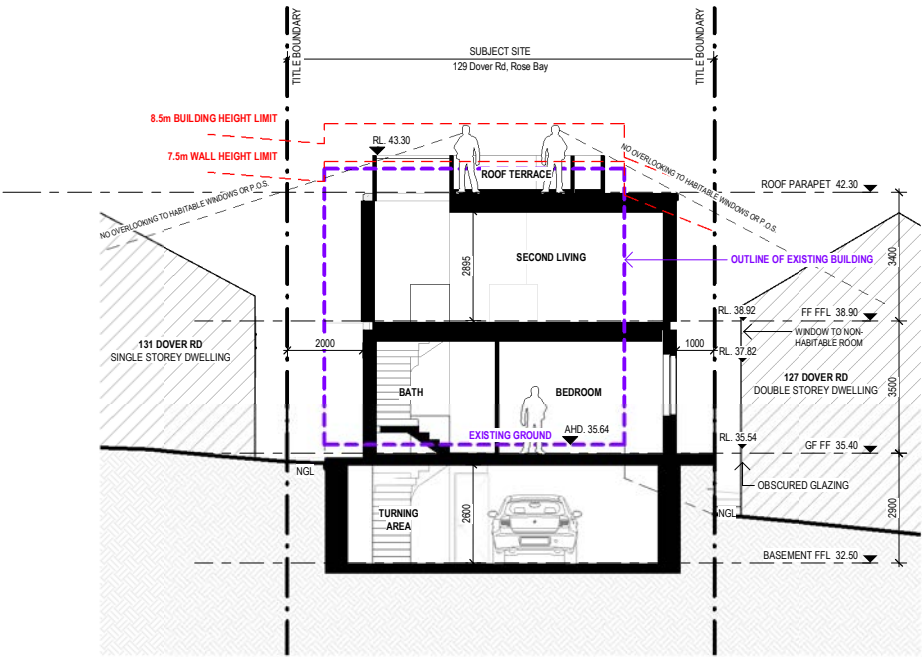

MODIFICATION

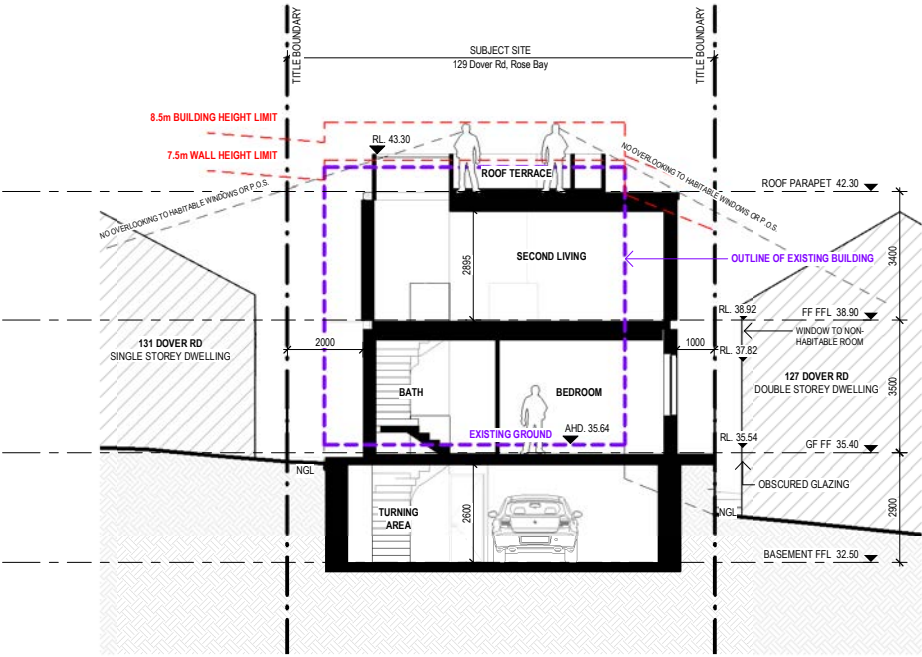

CERA
STRIBLEY

Cera Stribley
Architecture
Interior Design

Cera Stribley Pty. Ltd.
ABN 29 350 585 700

+ 61 3 9533 2582
info@cs-a.com.au
www.cs-a.com.au
Studio 5, 249 Chapel St
Prahran VIC 3181 AUS

NOTES
Do not scale. Contractor must verify all dimensions on site before commencing any work or preparing shop drawings which must be approved by the architect before manufacture. Any extra entailed work shown on this drawing must be claimed and approved before proceeding.

COPYRIGHT
Reproduction of the whole or part of the document constitutes an infringement of copyright. The information, ideas and concepts contained in this document is / are confidential. The recipients(s) of this document is / are prohibited from disclosing such information, ideas and concepts to any person without prior written consent of the copyright holder.

REV	DATE	REVISION	BY	CHK
A	21/12/21	DEVELOPMENT APPLICATION	DC	DC
B	22/02/22	DEVELOPMENT APPLICATION - RFI	DC	DC
C	10/10/22	HEARING DRAFT	DC	DC
D	13/11/22	HEARING	DC	DC
E	03/11/22	HEARING	DC	DC
F	22/02/23	MODIFICATION	DC	DC
G	14/08/23	MODIFICATION	DC	DC

REV	DATE	REVISION	BY	CHK

PROJECT
DOVER ROAD
129 DOVER ROAD, ROSE BAY, NSW 2029
PROPOSED RESIDENTIAL DWELLING


DRAWING STATUS
MODIFICATION

JOB N° 21195
REVISION N° G
DATE 08/17/23
SCALE 1:100 @ A1
DRAWN BY AP
CHECKED BY KH


DRAWING TITLE
SECTION CC

DA.3002

APPROVED AS CONDITIONED

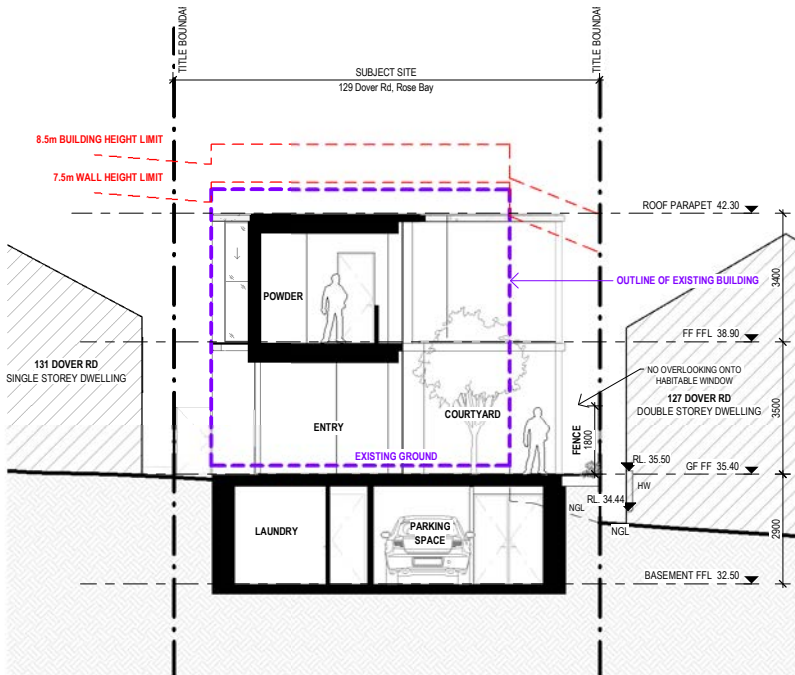

MODIFICATION

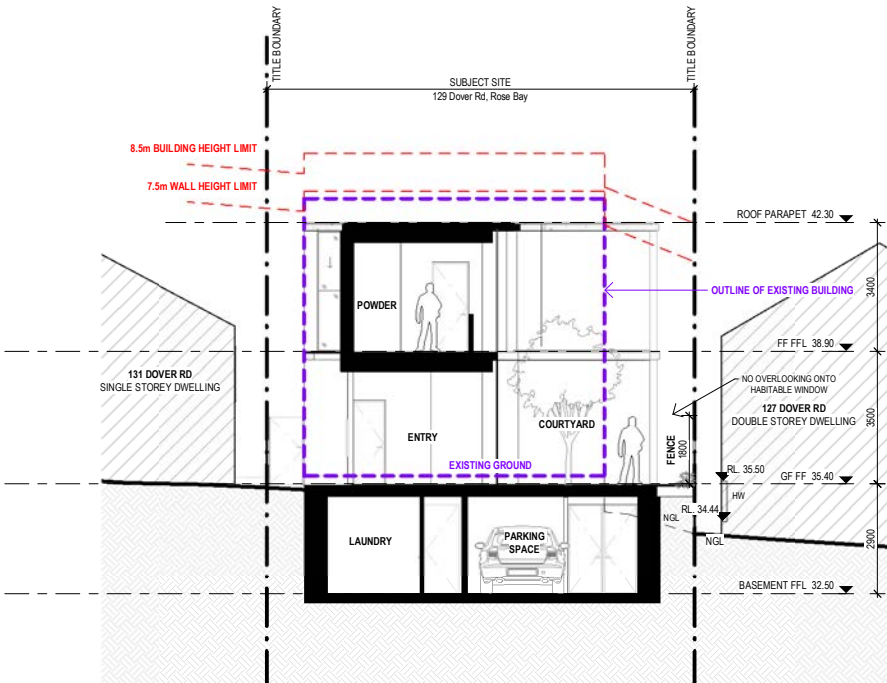

CERA
STRIBLEY

Cera Stribley
Architecture
Interior Design

Cera Stribley Pty. Ltd.
ABN 29 350 585 700

+ 61 3 9533 2582
info@cs-a.com.au
www.cs-a.com.au
Studio 5, 249 Chapel St
Prahran VIC 3181 AUS

NOTES
Do not scale. Contractor must verify all dimensions on site before commencing any work or preparing shop drawings which must be approved by the architect before manufacture. Any extra entailed work shown on this drawing must be claimed and approved before proceeding.

COPYRIGHT
Reproduction of the whole or part of the document constitutes an infringement of copyright. The information, ideas and concepts contained in this document is / are confidential. The recipients(s) of this document is / are prohibited from disclosing such information, ideas and concepts to any person without prior written consent of the copyright holder.

REV	DATE	REVISION	BY	CHK
A	21/12/21	DEVELOPMENT APPLICATION	DC	DC
B	22/02/22	DEVELOPMENT APPLICATION - RFI	DC	DC
C	10/10/22	HEARING DRAFT	DC	DC
D	13/11/22	HEARING	DC	DC
E	03/11/22	HEARING	DC	DC
F	22/02/23	MODIFICATION	DC	DC
G	14/08/23	MODIFICATION	DC	DC

REV	DATE	REVISION	BY	CHK

PROJECT
DOVER ROAD
129 DOVER ROAD, ROSE BAY, NSW 2029
PROPOSED RESIDENTIAL DWELLING

DRAWING STATUS
MODIFICATION

JOB N° 21195
REVISION N° G
DATE 08/17/23
SCALE 1:100 @ A1
DRAWN BY AP
CHECKED BY KH

DRAWING TITLE
SECTION DD

DA.3003