

Schedule of Amendments as of 15 March 2024:

- Proposed roof deck reduced in size
- Privacy screens added to sides of proposed roof deck
- RL of privacy screens shown on plans
- Roof deck drainage and connection shown on plans
- RL of proposed roof deck shown on plans
- Demolition plan added to show extents of first floor roof demolition for roof deck
- Stair detail added to show building codes compliance
- New material added to external finishes schedule to show proposed material of privacy screen



2 HILL ST SURRY HILLS  
NSW 2010  
T: 0450 964 320  
E: DESIGN@URBANDEN.COM.AU



CLIENT  
MR & MRS KLEINIG  
  
SITE ADDRESS  
2/33 BARCOM AVE, DARLINGHURST

THIS DRAWING IS COPYRIGHT  
  
0 1000 2000 4000

SCALE  
  
DO NOT SCALE DRAWINGS

Drawing Name  
**Schedule of Amendments**

ISSUE	REASON	DATE
A	CONCEPT	21.12.21
B	DA ISSUE	21.02.22
C	L&E ADJUSTMENTS	23.05.24

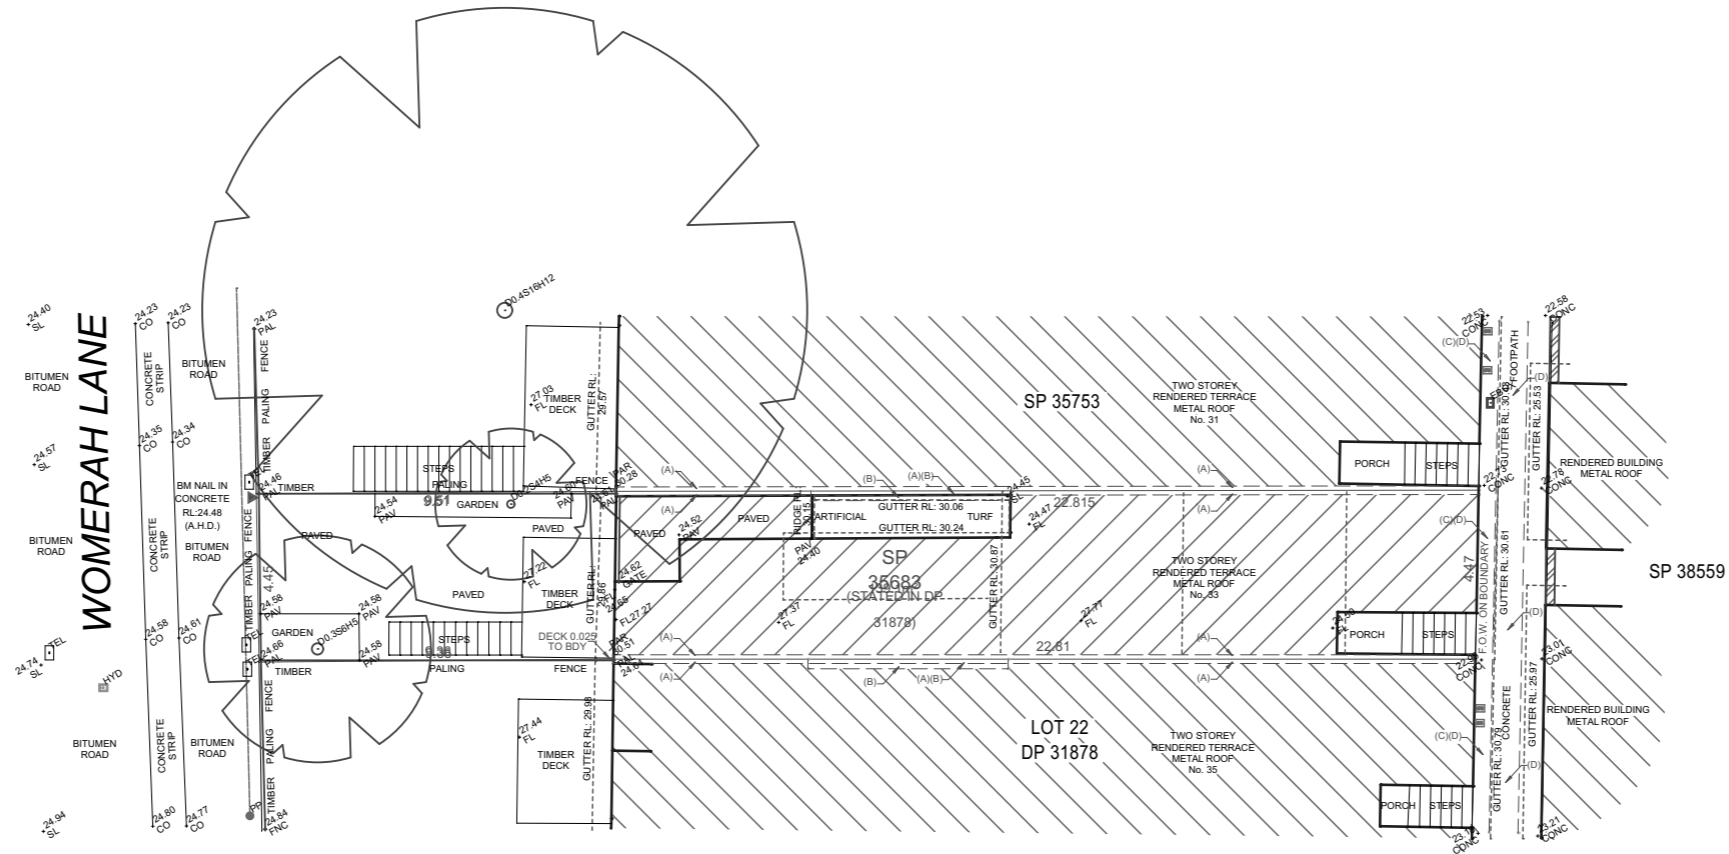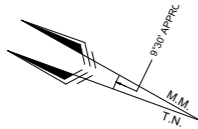

NOTES

BOUNDARY SURVEY HAS BEEN CONDUCTED.


DIMENSIONS SHALL NOT BE OBTAINED BY SCALING THE DETAIL FROM THE DRAWING. SURVEYOR MUST BE CONTACTED IF THERE ARE ANY DISCREPANCIES.

SERVICES SHOWN ARE INDICATIVE ONLY. POSITIONS ARE BASED ON SURFACE INDICATOR(S) LOCATED DURING FIELD SURVEY. CONFIRMATION OF THE EXACT POSITION SHOULD BE MADE PRIOR TO ANY EXCAVATION WORK. OTHER SERVICES MAY EXIST WHICH ARE NOT SHOWN.

EVELS ARE BASED ON AUSTRALIAN HEIGHT DATUM (A.H.D.) USING SSM 102250 (NOW DESTROYED), R.L. 6.734m.

RIDGE & GUTTERS HEIGHTS HAVE BEEN OBTAINED BY INDIRECT METHOD AND ARE

HYD - HYDRANT

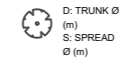

Urban Den  
ARCHITECTS

2 HILL ST SURRY HILLS  
NSW 2010  
T: 0450 964 320  
E: DESIGN@URBANDEN.COM.AU


CLIENT  
MR & MRS KLEINIG  
  
SITE ADDRESS  
2/33 BARCOM AVE, DARLINGHURST

THIS DRAWING IS COPYRIGHT  
  
0 1000 2000 4000

SCALE  
1:200  
DO NOT SCALE DRAWINGS

Drawing Name  
Survey

ISSUE	REASON	DATE
A	CONCEPT	21.12.21
B	DA ISSUE	21.02.22
C	L&E ADJUSTMENTS	23.05.24

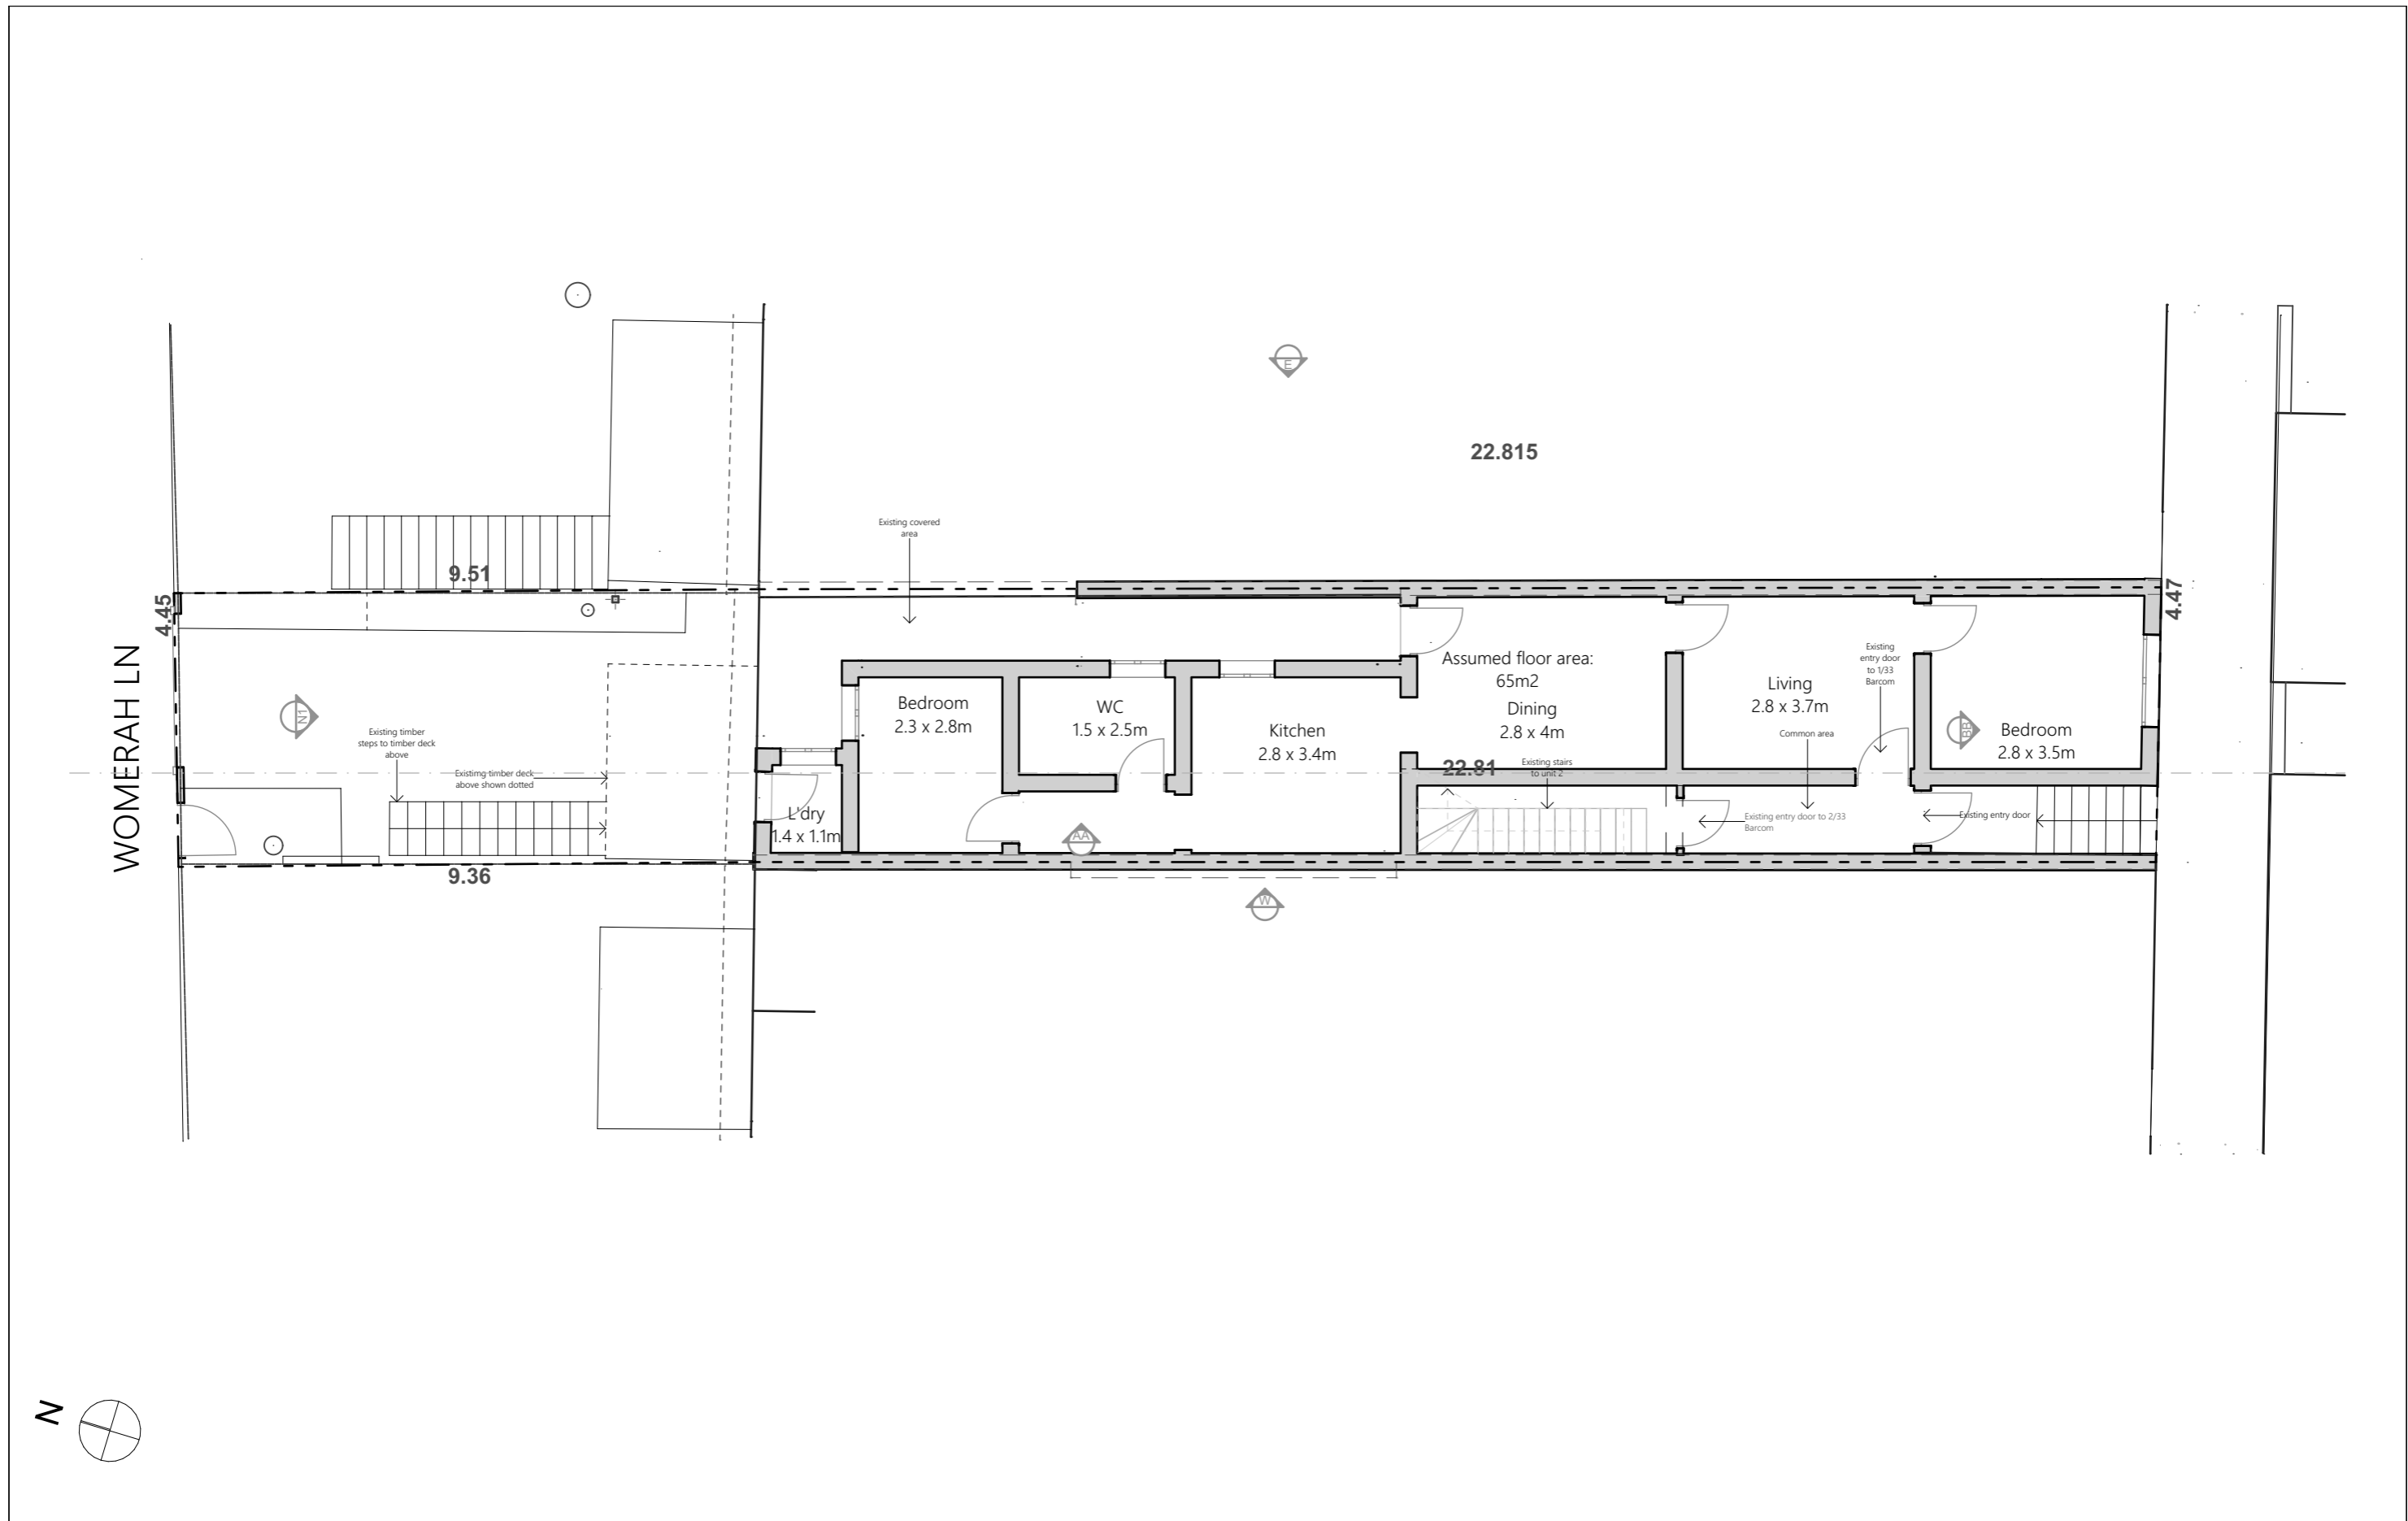

Urban Den  
ARCHITECTS

2 HILL ST SURRY HILLS  
NSW 2010  
T: 0450 964 320  
E: DESIGN@URBANDEN.COM.AU



CLIENT  
MR & MRS KLEINIG  
  
SITE ADDRESS  
2/33 BARCOM AVE, DARLINGHURST

THIS DRAWING IS COPYRIGHT  
  
0 1000 2000 4000

SCALE  
1:100  
DO NOT SCALE DRAWINGS

Drawing Name  
Existing Floor Plan\_Unit 1

ISSUE	REASON	DATE
A	CONCEPT	21.12.21
B	DA ISSUE	21.02.22
C	L&E ADJUSTMENTS	23.05.24

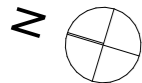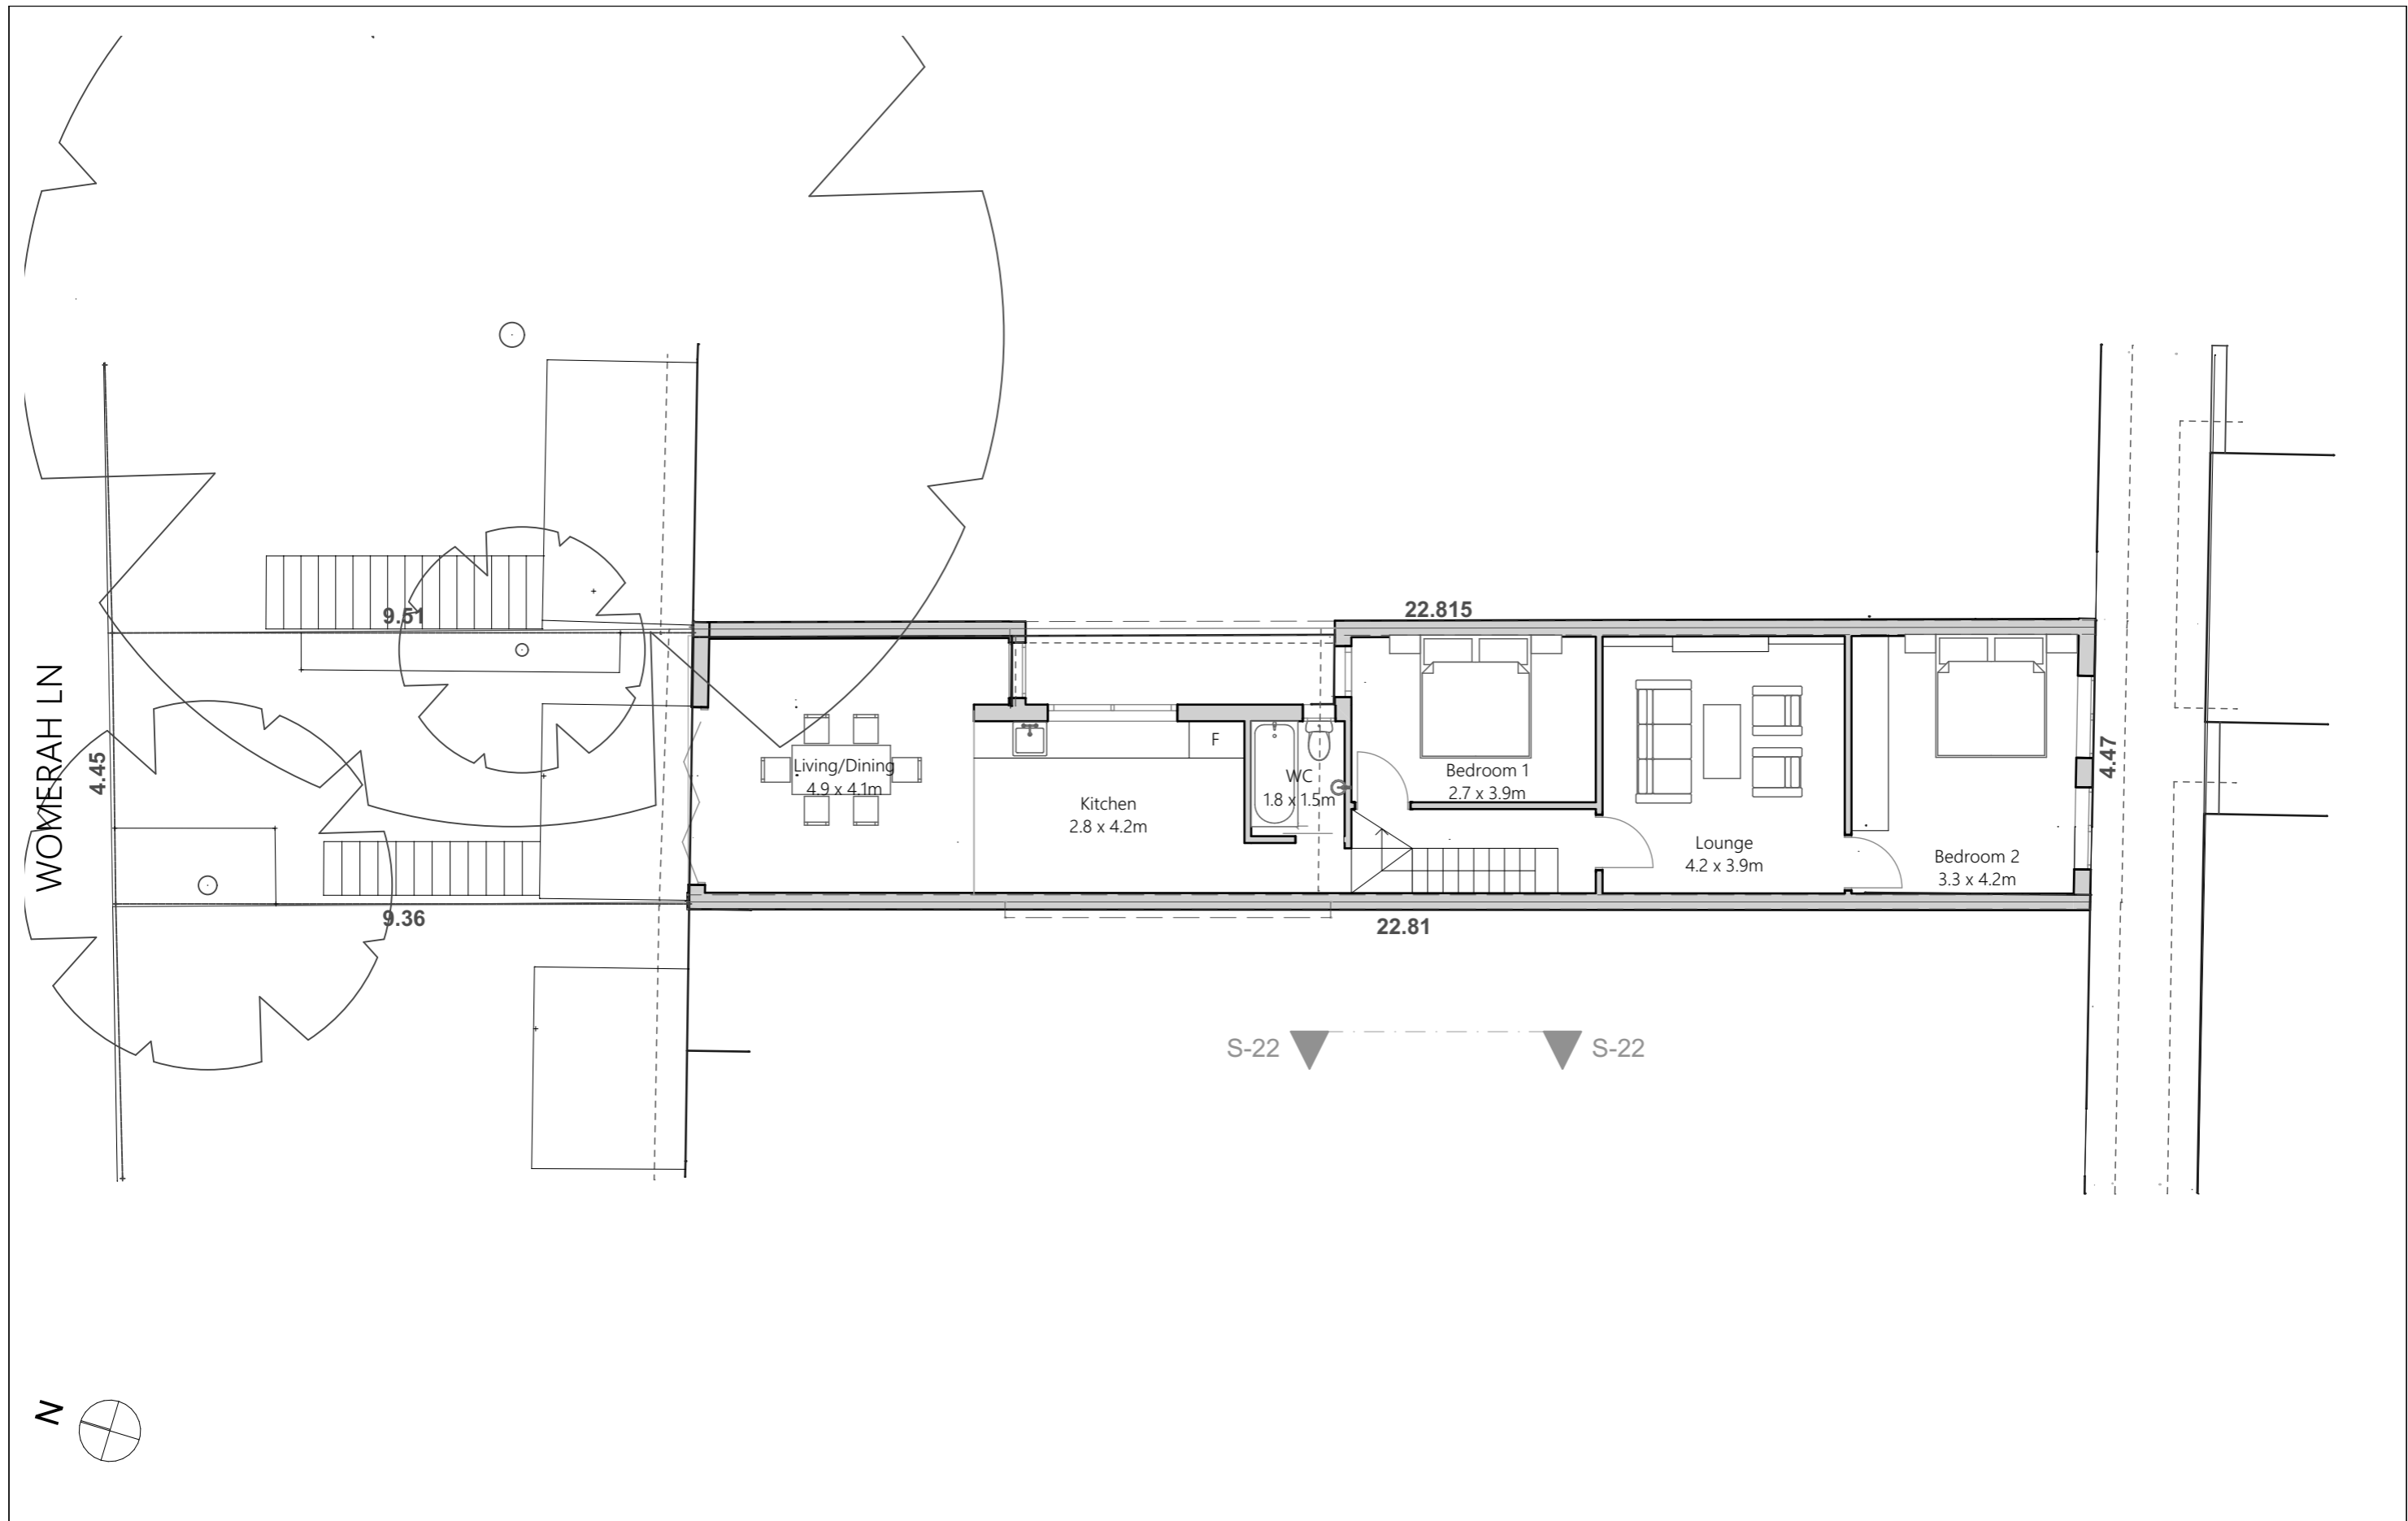

Urban Den  
ARCHITECTS

2 HILL ST SURRY HILLS  
NSW 2010  
T: 0450 964 320  
E: DESIGN@URBANDEN.COM.AU



CLIENT  
MR & MRS KLEINIG  
  
SITE ADDRESS  
2/33 BARCOM AVE, DARLINGHURST

THIS DRAWING IS COPYRIGHT  
  
0 1000 2000 4000

SCALE  
1:100  
DO NOT SCALE DRAWINGS

Drawing Name  
**Existing Floor Plan**

ISSUE	REASON	DATE
A	CONCEPT	21.12.21
B	DA ISSUE	21.02.22
C	L&E ADJUSTMENTS	23.05.24

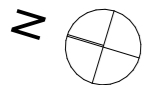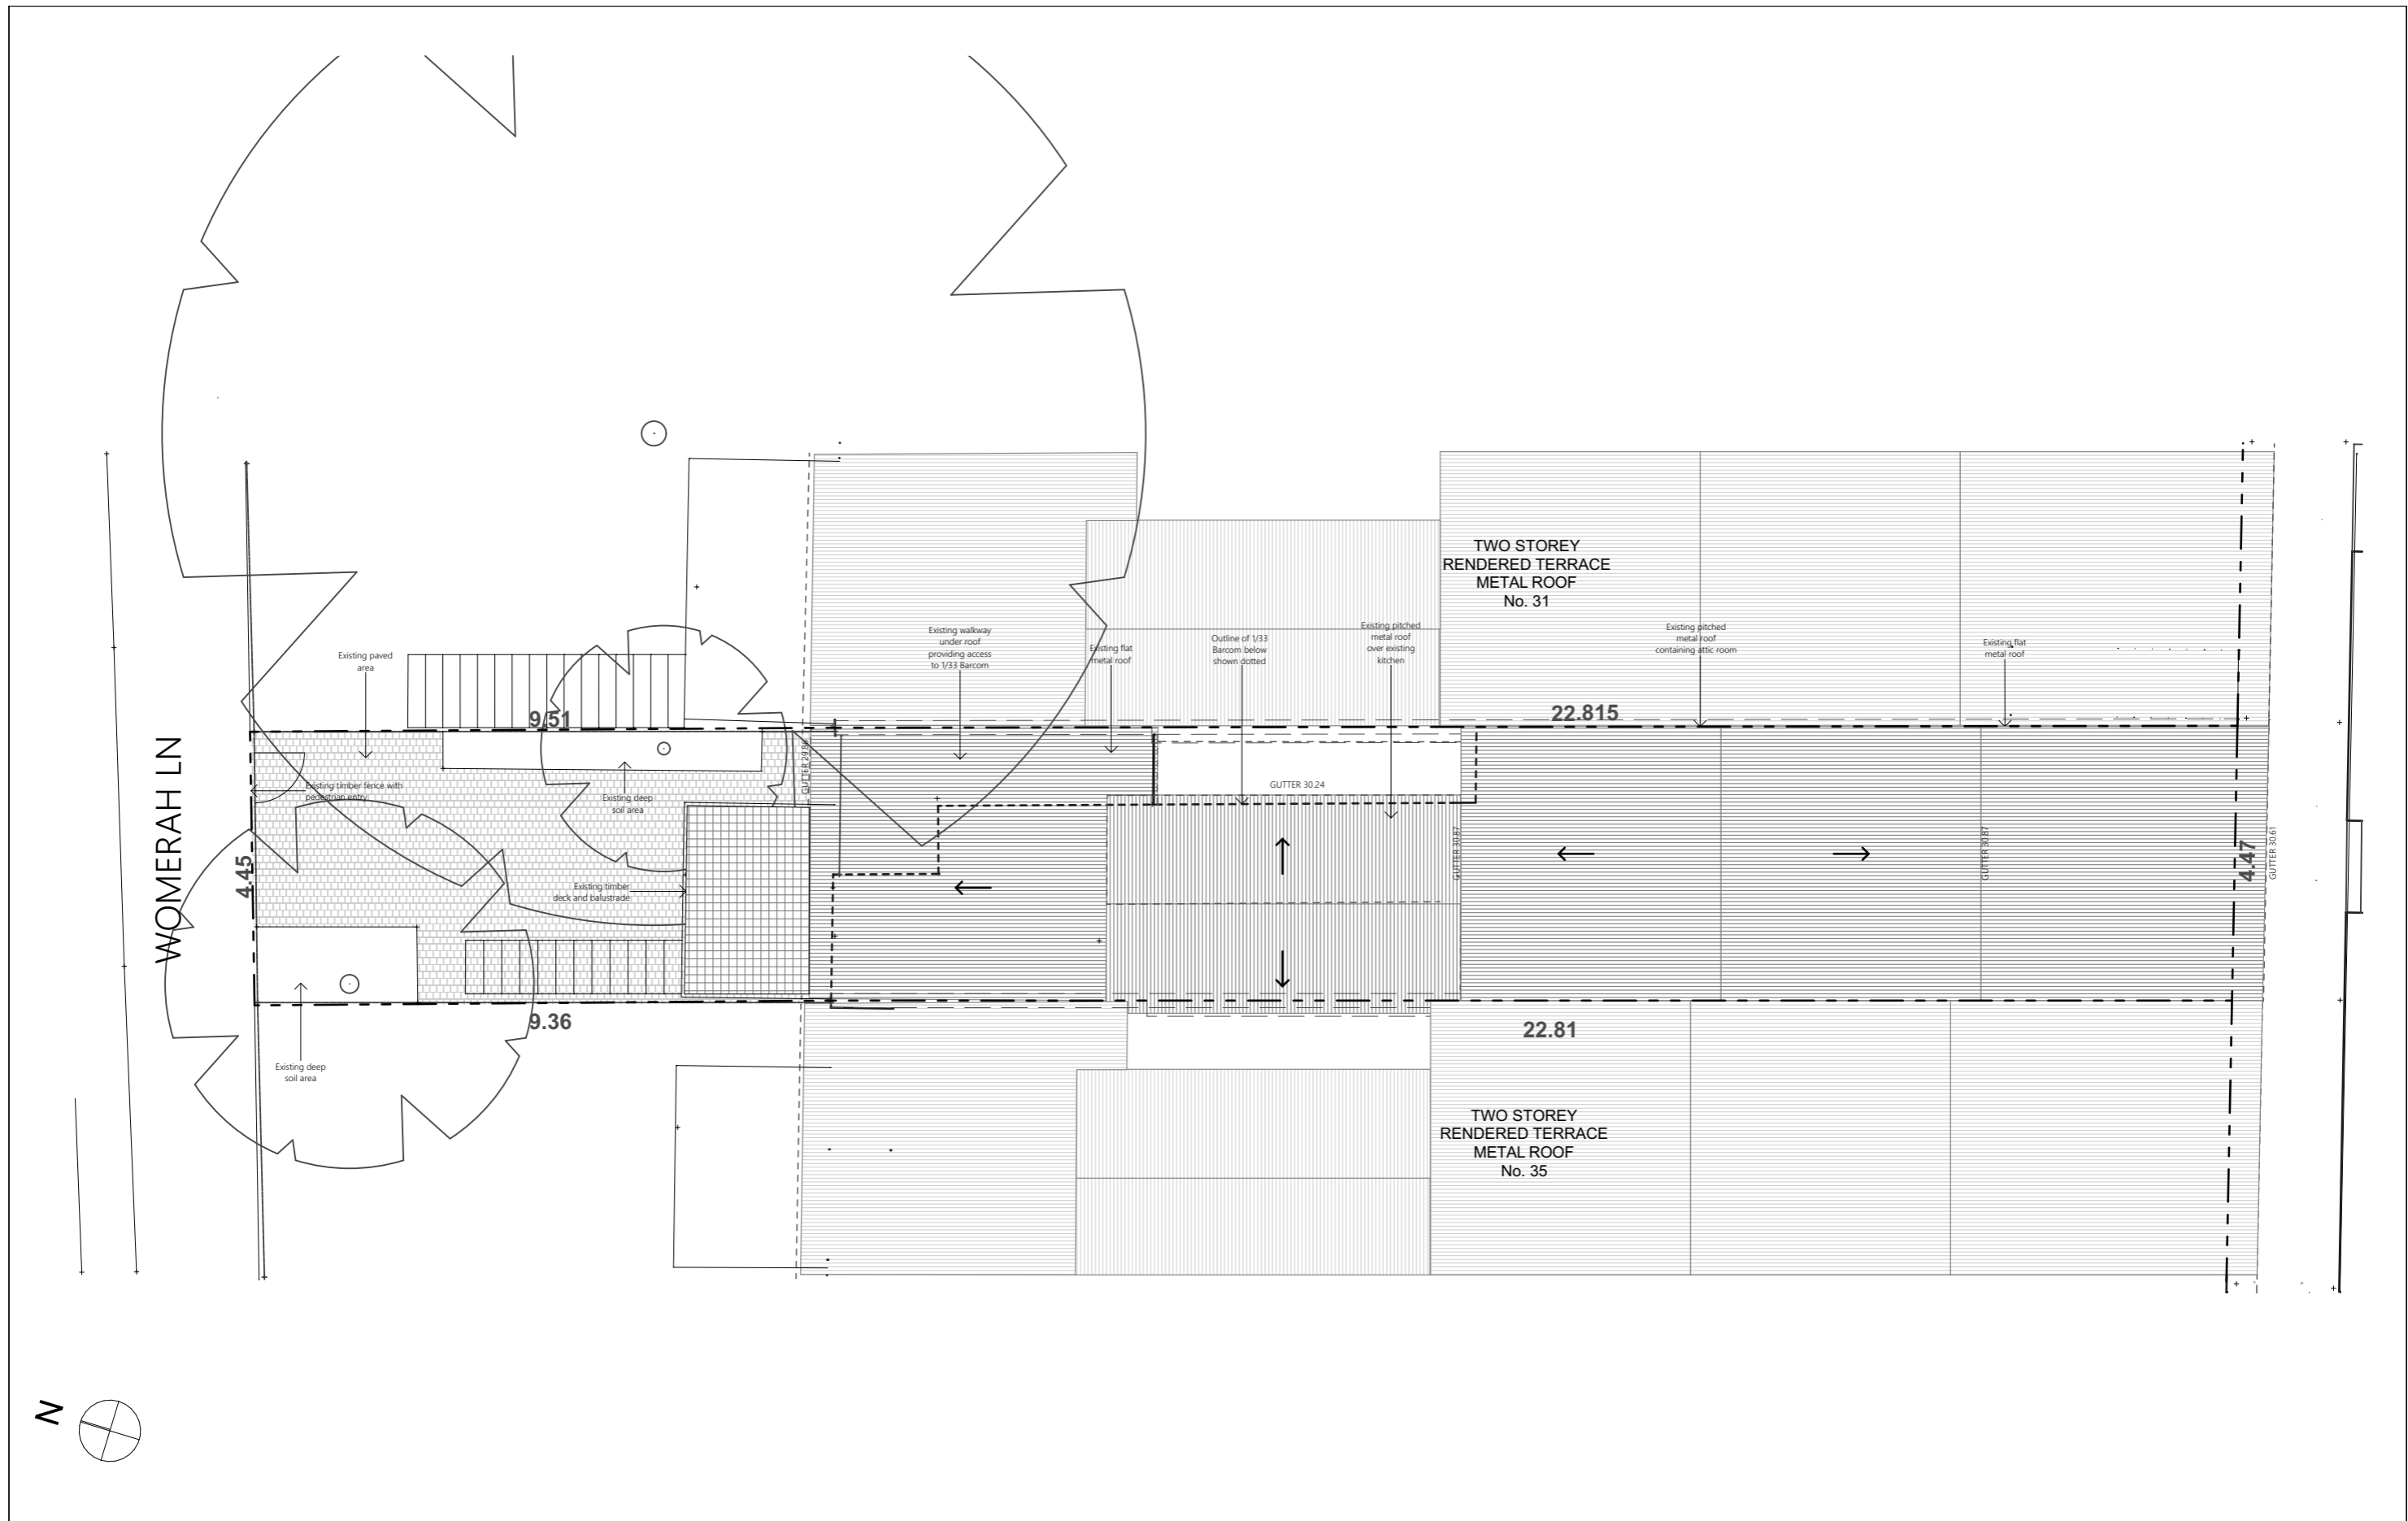

Urban Den  
ARCHITECTS

2 HILL ST SURRY HILLS  
NSW 2010  
T: 0450 964 320  
E: DESIGN@URBANDEN.COM.AU



CLIENT  
MR & MRS KLEINIG  
  
SITE ADDRESS  
2/33 BARCOM AVE, DARLINGHURST

THIS DRAWING IS COPYRIGHT  
  
0 1000 2000 4000

SCALE  
1:100  
  
DO NOT SCALE DRAWINGS

Drawing Name  
**Existing Roof Plan**

ISSUE	REASON	DATE
A	CONCEPT	21.12.21
B	DA ISSUE	21.02.22
C	L&E ADJUSTMENTS	23.05.24

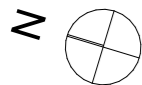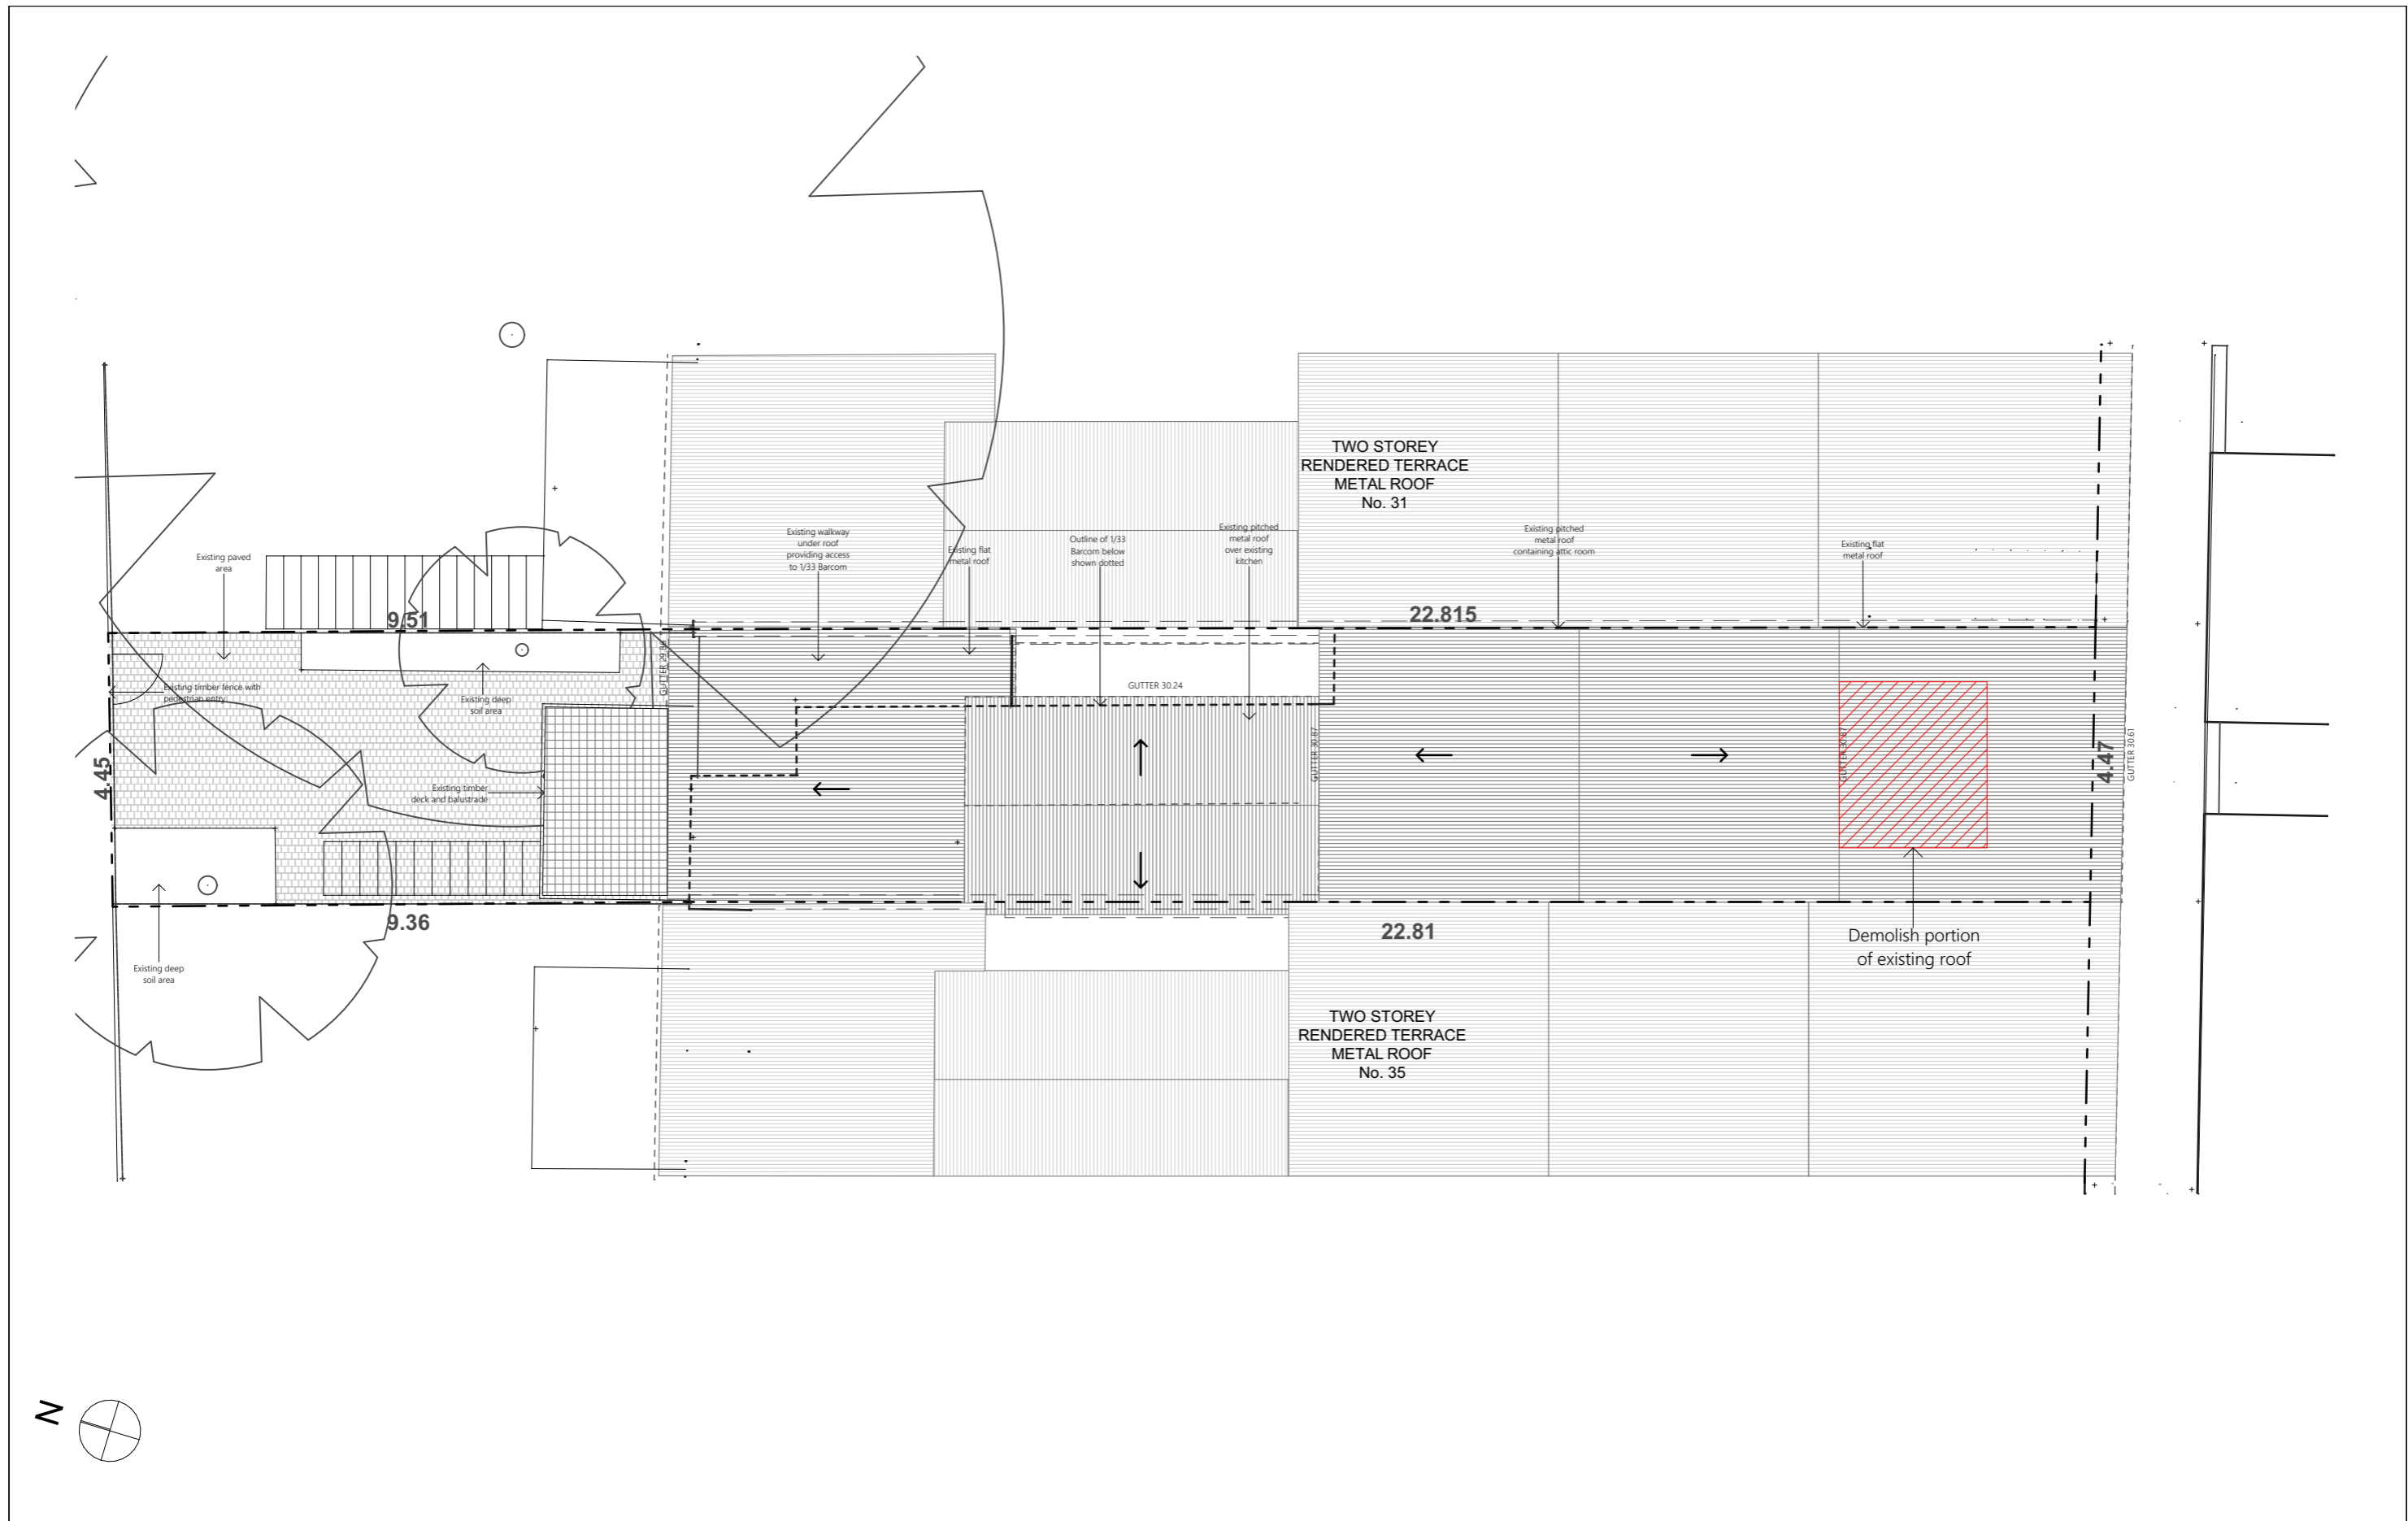

Urban Den  
ARCHITECTS

2 HILL ST SURRY HILLS  
NSW 2010  
T: 0450 964 320  
E: DESIGN@URBANDEN.COM.AU

CLIENT  
MR & MRS KLEINIG  
SITE ADDRESS  
2/33 BARCOM AVE, DARLINGHURST

THIS DRAWING IS COPYRIGHT

0 1000 2000 4000

SCALE



1:100

DO NOT SCALE DRAWINGS

Drawing Name

Demolition Plan

ISSUE	REASON	DATE
A	CONCEPT	21.12.21
B	DA ISSUE	21.02.22
C	L&E ADJUSTMENTS	23.05.24

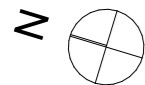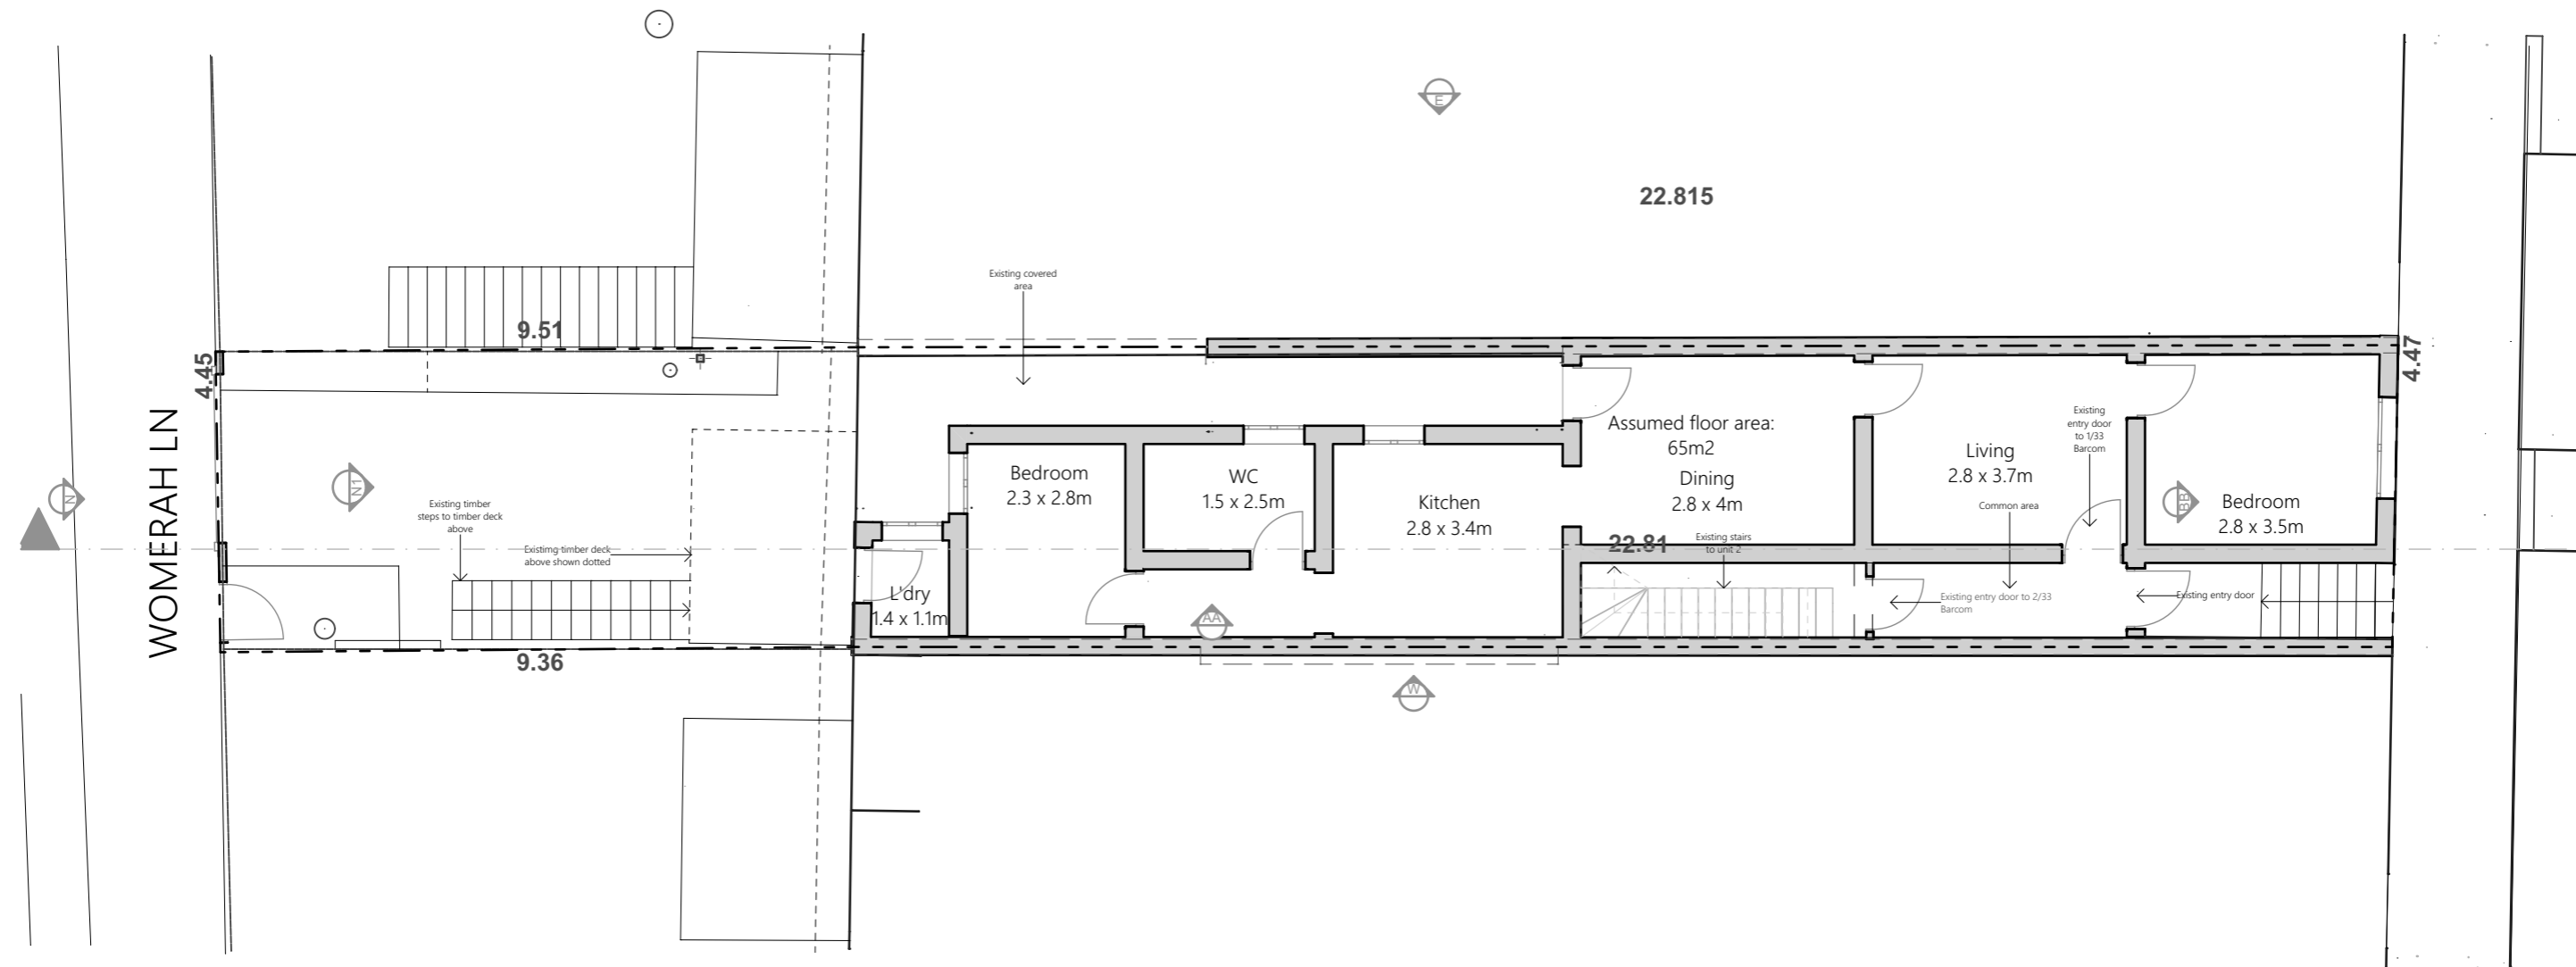

Urban Den  
ARCHITECTS

2 HILL ST SURRY HILLS  
NSW 2010  
T: 0450 964 320  
E: DESIGN@URBANDEN.COM.AU


CLIENT  
MR & MRS KLEINIG  
  
SITE ADDRESS  
2/33 BARCOM AVE, DARLINGHURST

THIS DRAWING IS COPYRIGHT  
  
0 1000 2000 4000

SCALE  
1:100  
  
DO NOT SCALE DRAWINGS

Drawing Name  
**Proposed Lower Ground Floor Plan**

ISSUE	REASON	DATE
A	CONCEPT	21.12.21
B	DA ISSUE	21.02.22
C	L&E ADJUSTMENTS	23.05.24

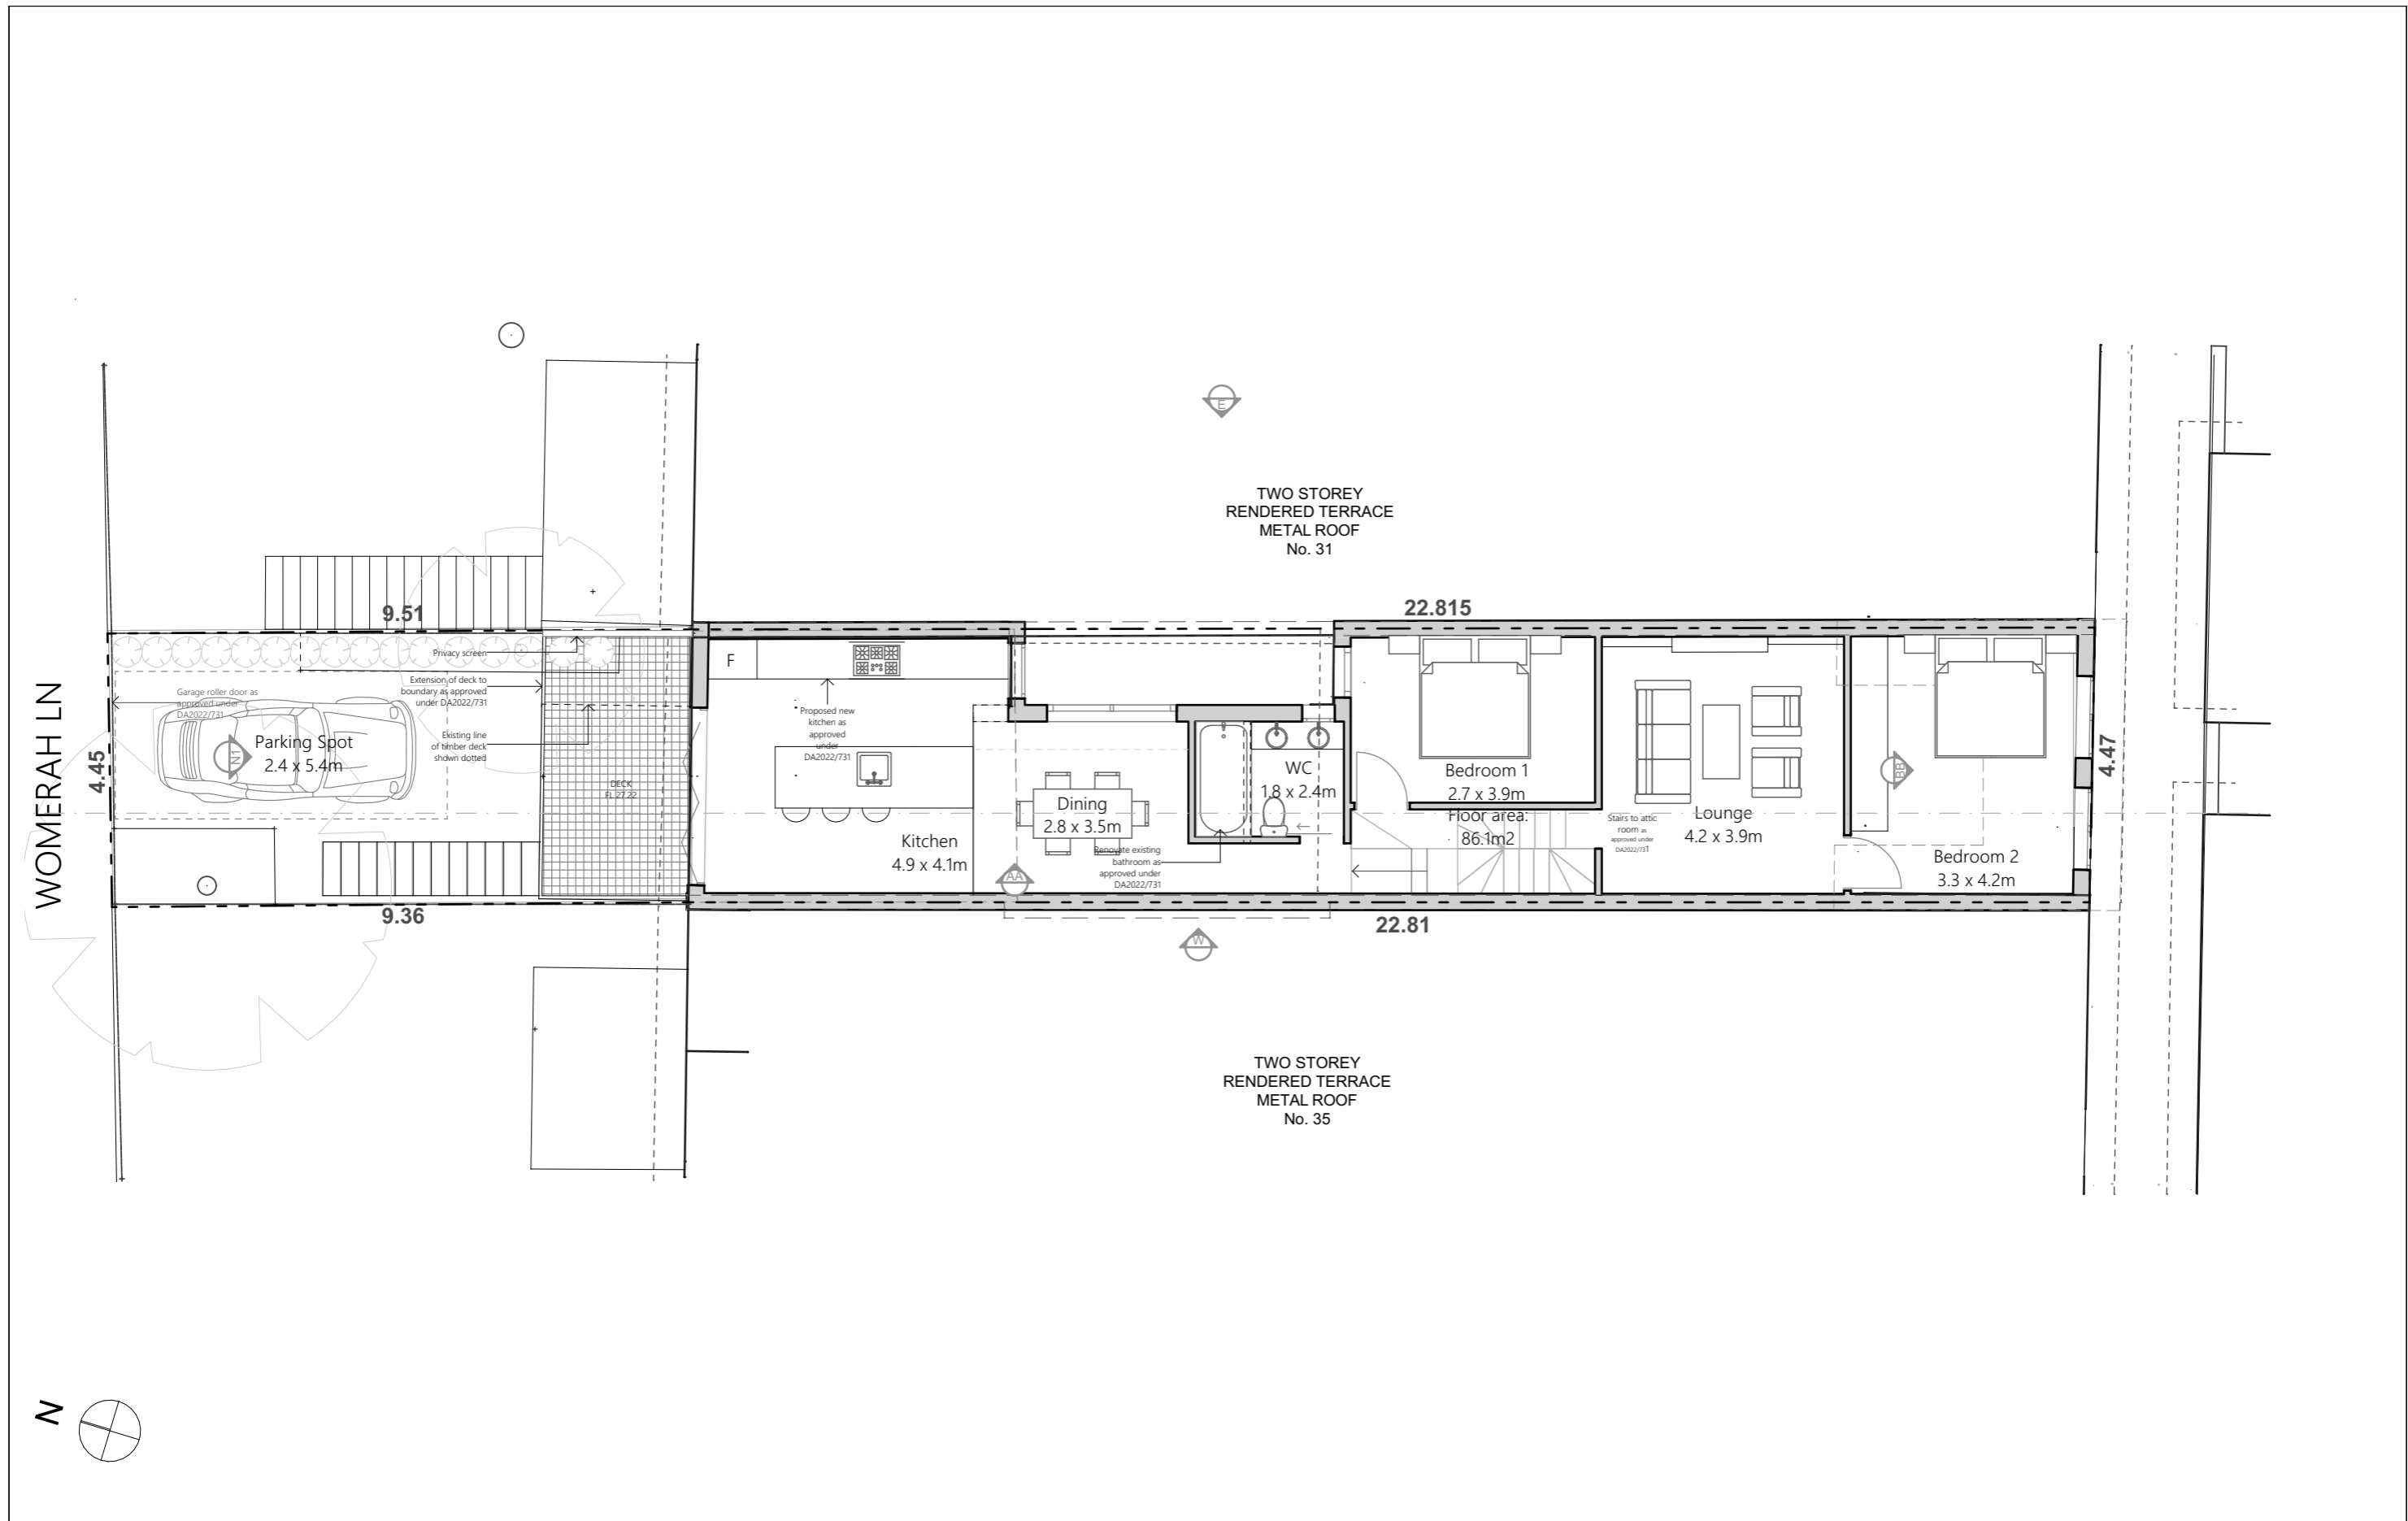

Urban Den  
ARCHITECTS

2 HILL ST SURRY HILLS  
NSW 2010  
T: 0450 964 320  
E: DESIGN@URBANDEN.COM.AU


CLIENT  
MR & MRS KLEINIG  
  
SITE ADDRESS  
2/33 BARCOM AVE, DARLINGHURST

THIS DRAWING IS COPYRIGHT  
  
0 1000 2000 4000

SCALE  
1:100  
  
DO NOT SCALE DRAWINGS

Drawing Name  
**Proposed Floor Plan**

ISSUE	REASON	DATE
A	CONCEPT	21.12.21
B	DA ISSUE	21.02.22
C	L&E ADJUSTMENTS	23.05.24

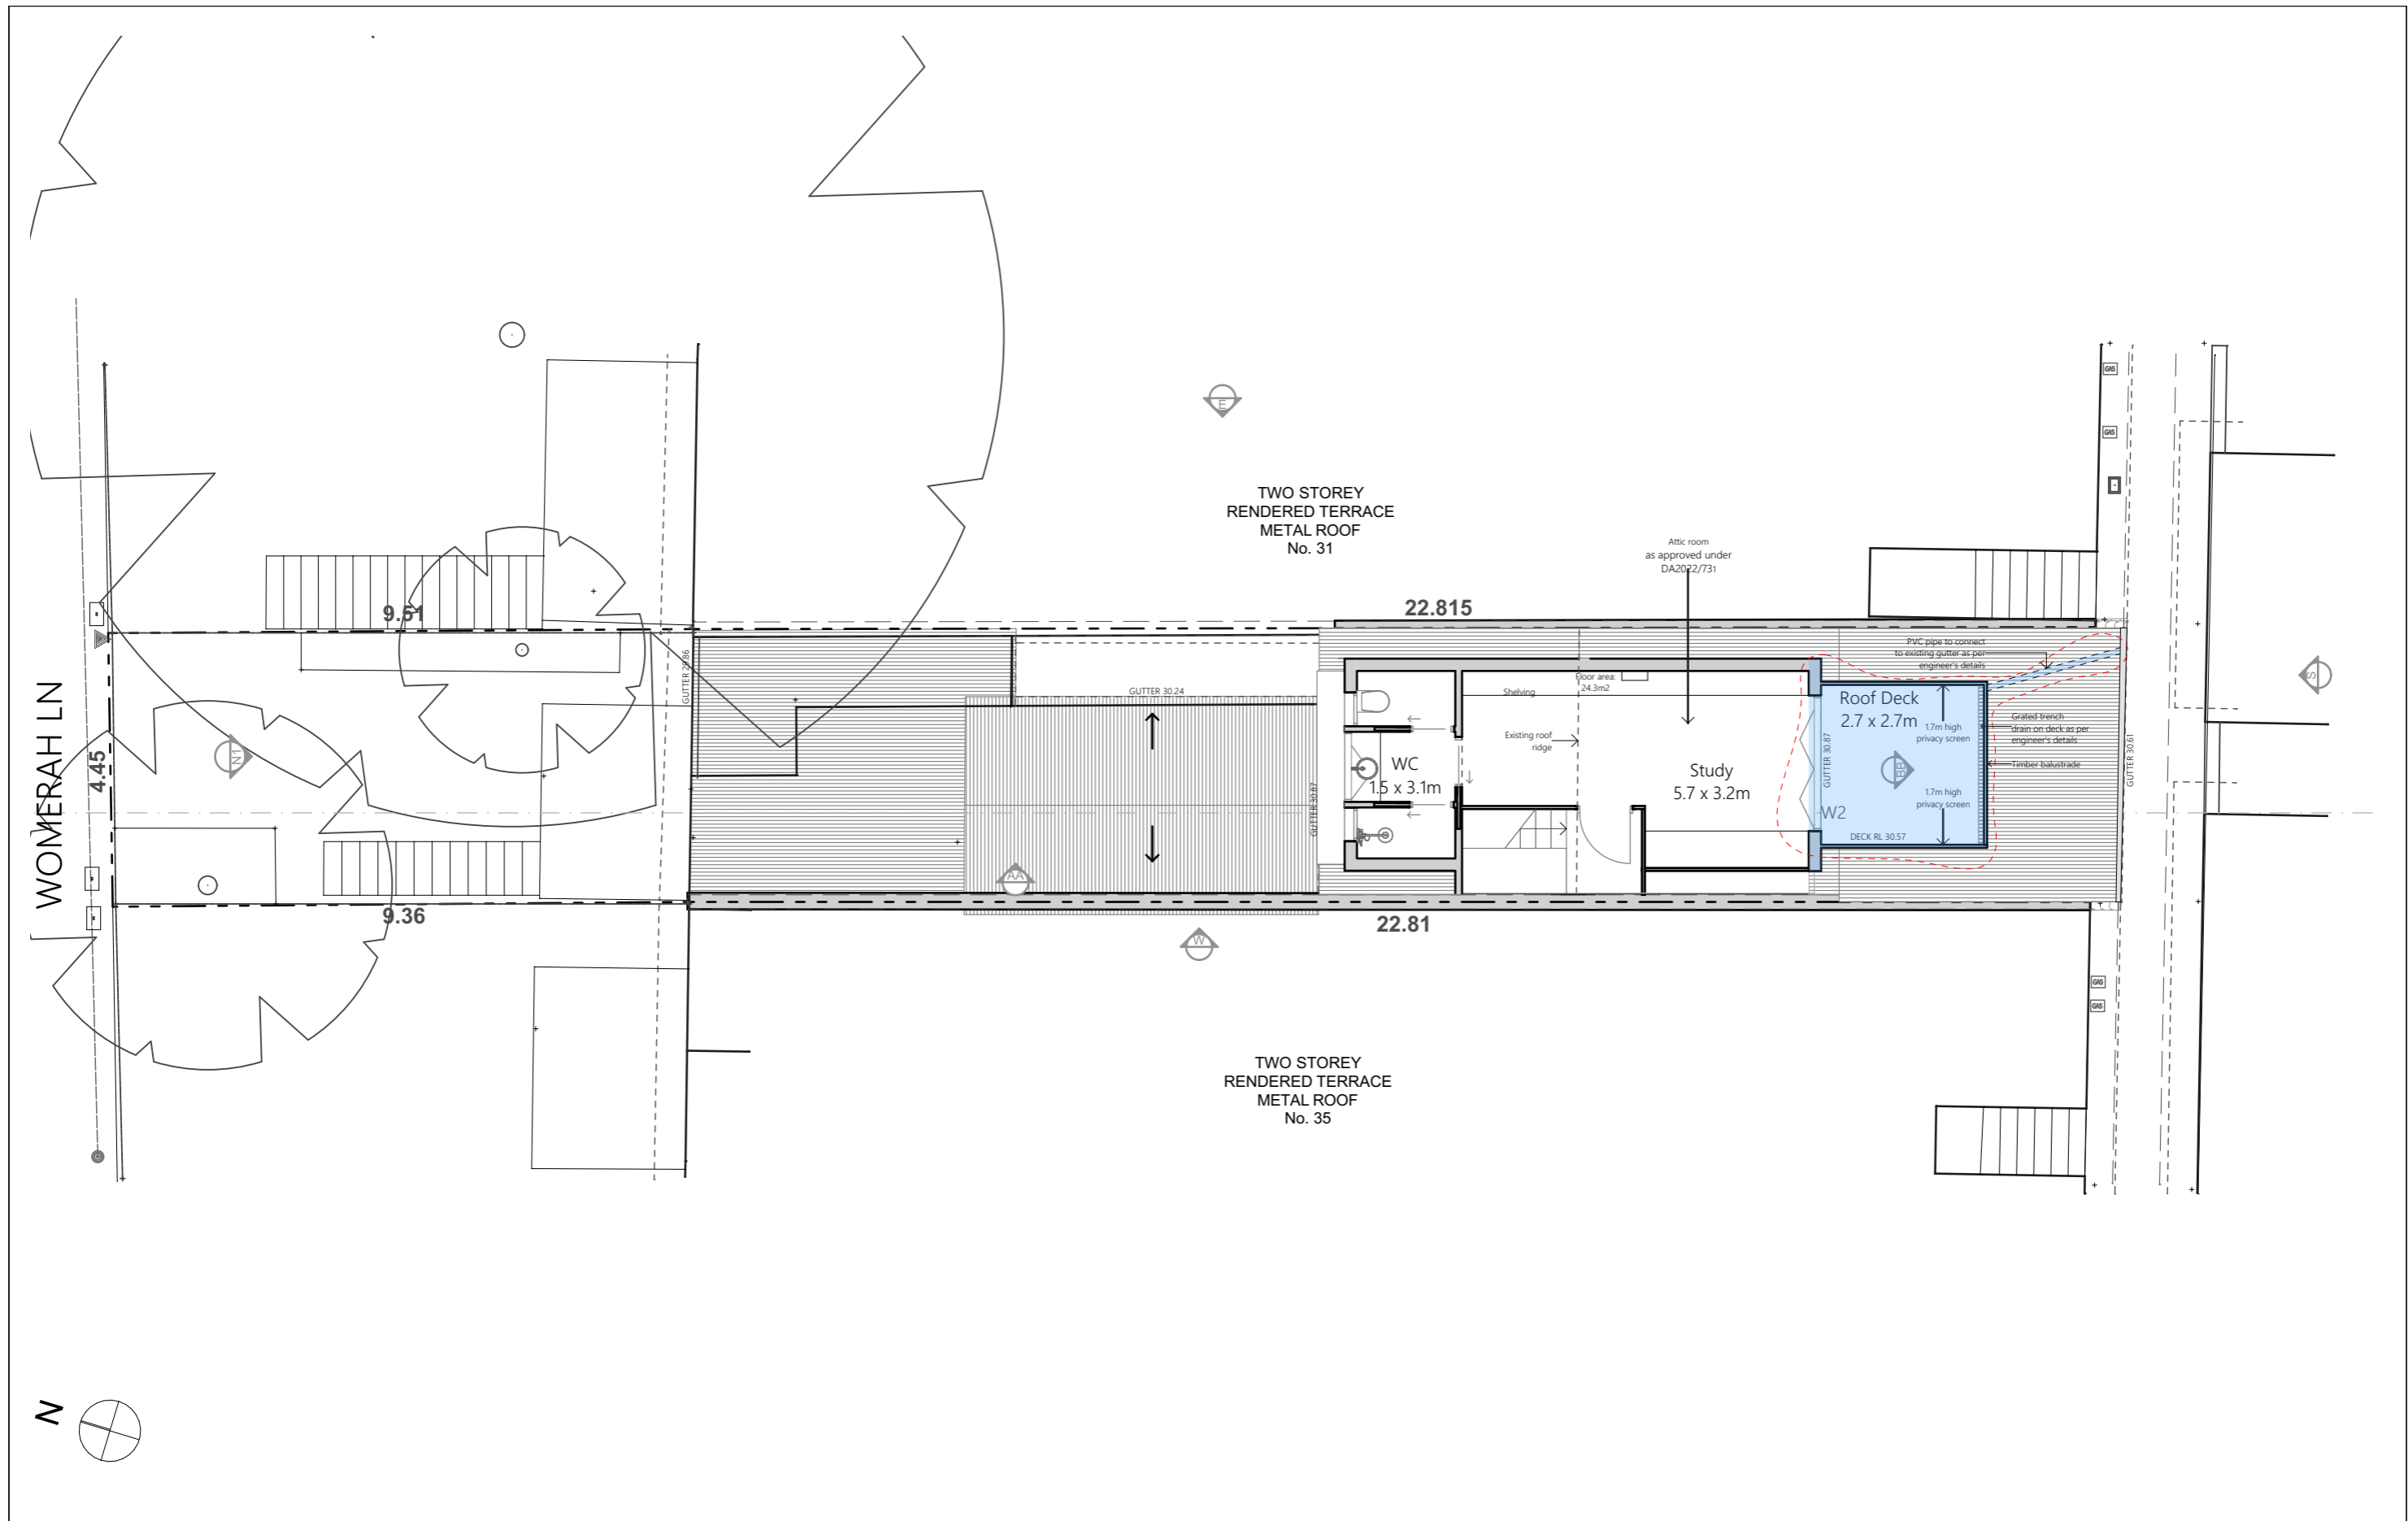

Urban Den  
ARCHITECTS

2 HILL ST SURRY HILLS  
NSW 2010  
T: 0450 964 320  
E: DESIGN@URBANDEN.COM.AU


CLIENT  
MR & MRS KLEINIG  
  
SITE ADDRESS  
2/33 BARCOM AVE, DARLINGHURST

THIS DRAWING IS COPYRIGHT  
  
0 1000 2000 4000

SCALE  
1:100  
  
DO NOT SCALE DRAWINGS

Drawing Name  
**Proposed Attic Plan**

ISSUE	REASON	DATE
A	CONCEPT	21.12.21
B	DA ISSUE	21.02.22
C	L&E ADJUSTMENTS	23.05.24

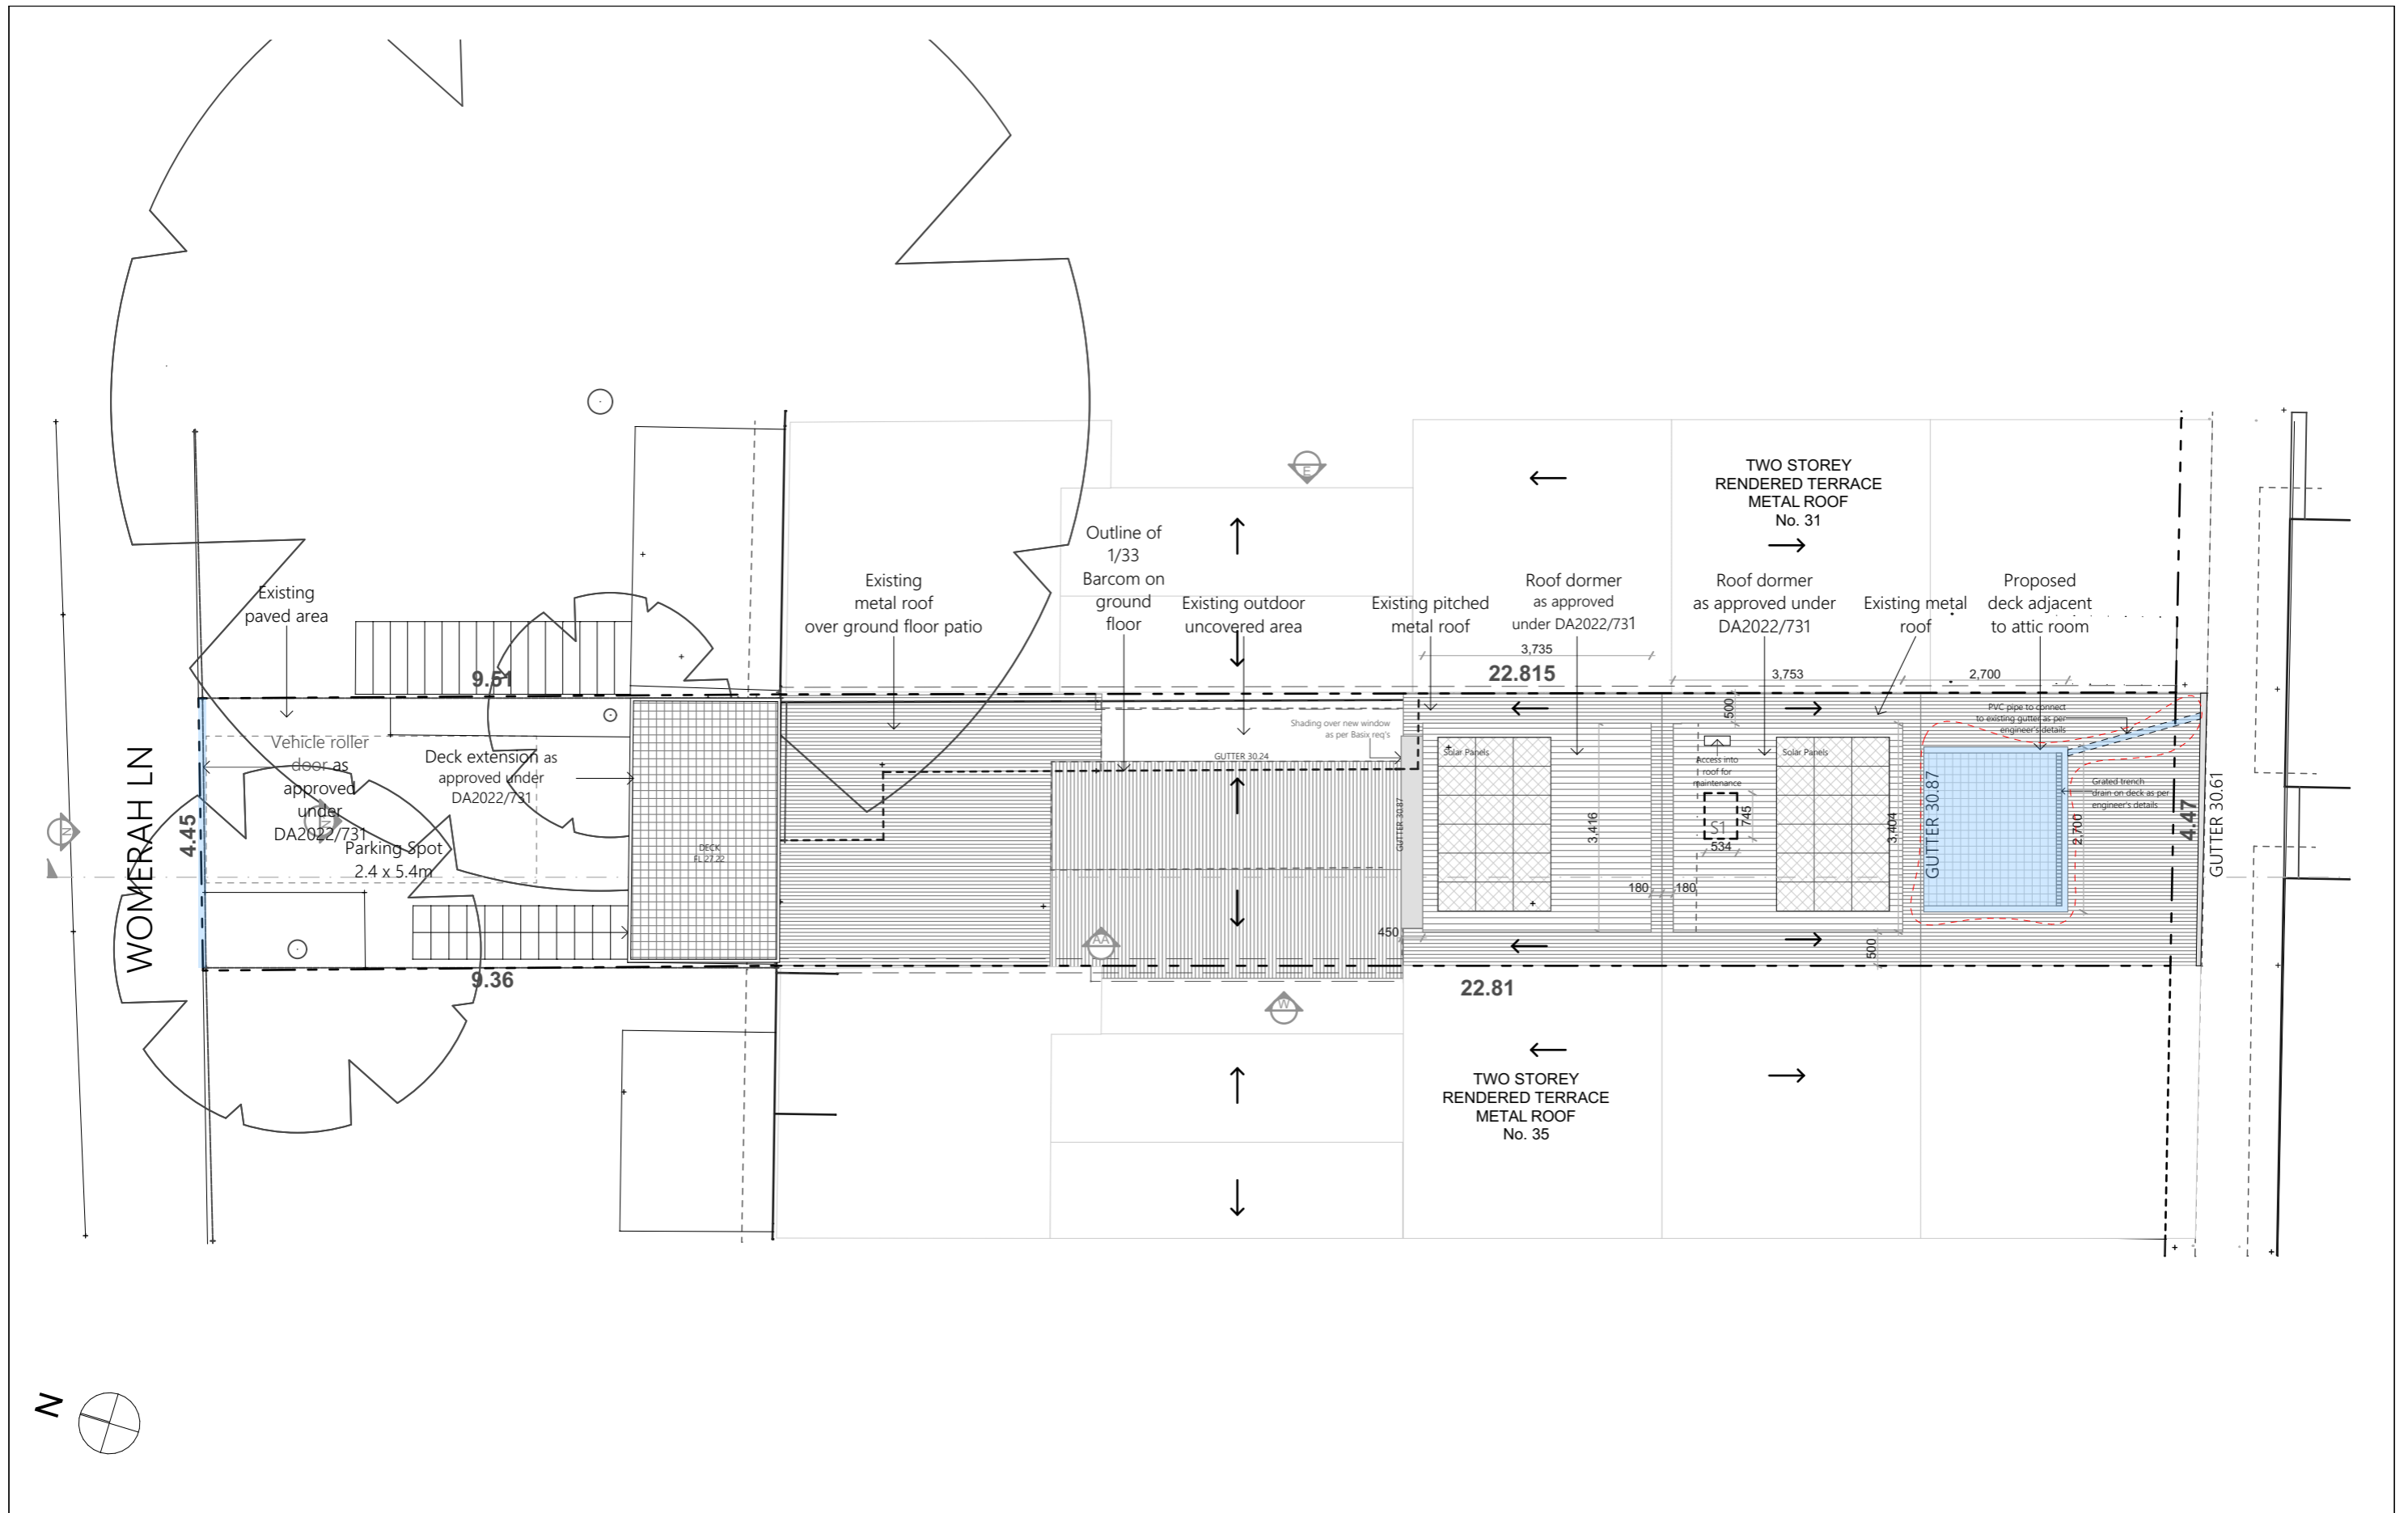

Urban Den  
ARCHITECTS

2 HILL ST SURRY HILLS  
NSW 2010  
T: 0450 964 320  
E: DESIGN@URBANDEN.COM.AU


CLIENT  
MR & MRS KLEINIG  
  
SITE ADDRESS  
2/33 BARCOM AVE, DARLINGHURST

THIS DRAWING IS COPYRIGHT  
  
0 1000 2000 4000

SCALE  
1:100  
  
DO NOT SCALE DRAWINGS

Drawing Name  
**Proposed Roof/Site Plan**

ISSUE	REASON	DATE
A	CONCEPT	21.12.21
B	DA ISSUE	21.02.22
C	L&E ADJUSTMENTS	23.05.24

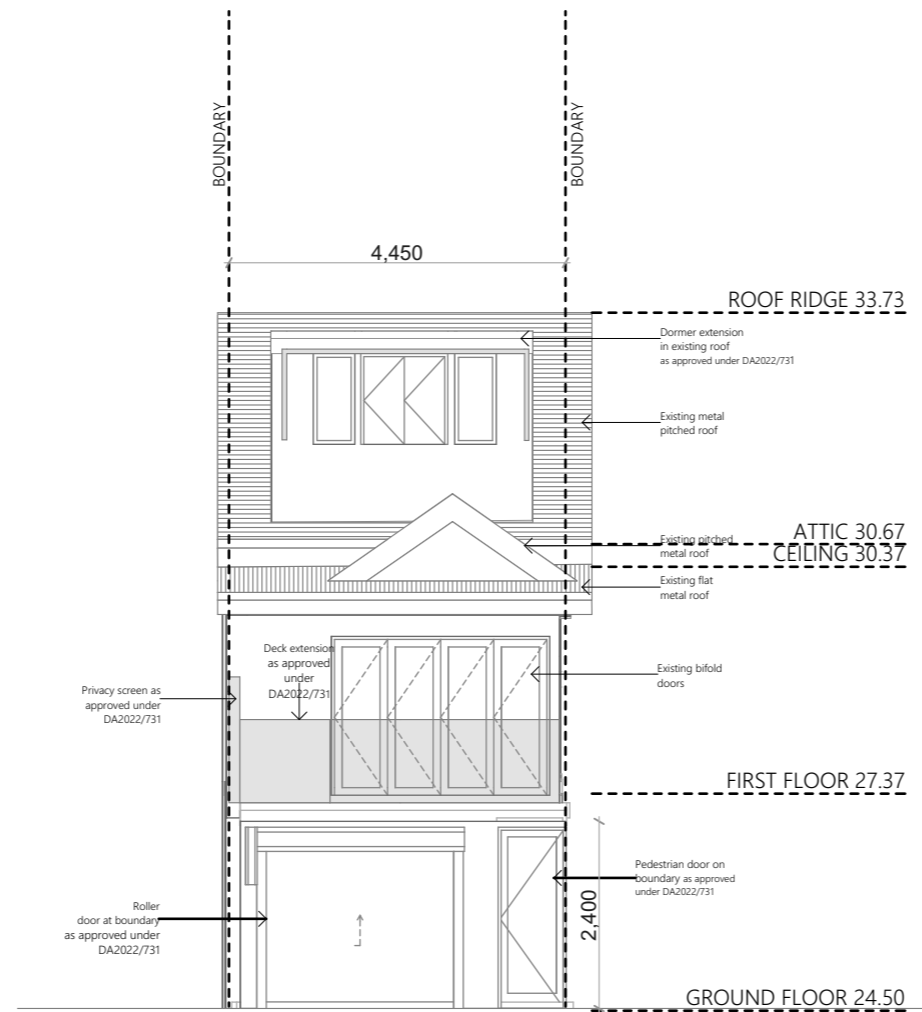

Urban Den  
ARCHITECTS

2 HILL ST SURRY HILLS  
NSW 2010  
T: 0450 964 320  
E: DESIGN@URBANDEN.COM.AU

CLIENT  
MR & MRS KLEINIG  
  
SITE ADDRESS  
2/33 BARCOM AVE, DARLINGHURST

THIS DRAWING IS COPYRIGHT

0 1000 2000 4000

SCALE


1:100

DO NOT SCALE DRAWINGS

Drawing Name

North Elevation

ISSUE	REASON	DATE
A	CONCEPT	21.12.21
B	DA ISSUE	21.02.22
C	L&E ADJUSTMENTS	23.05.24

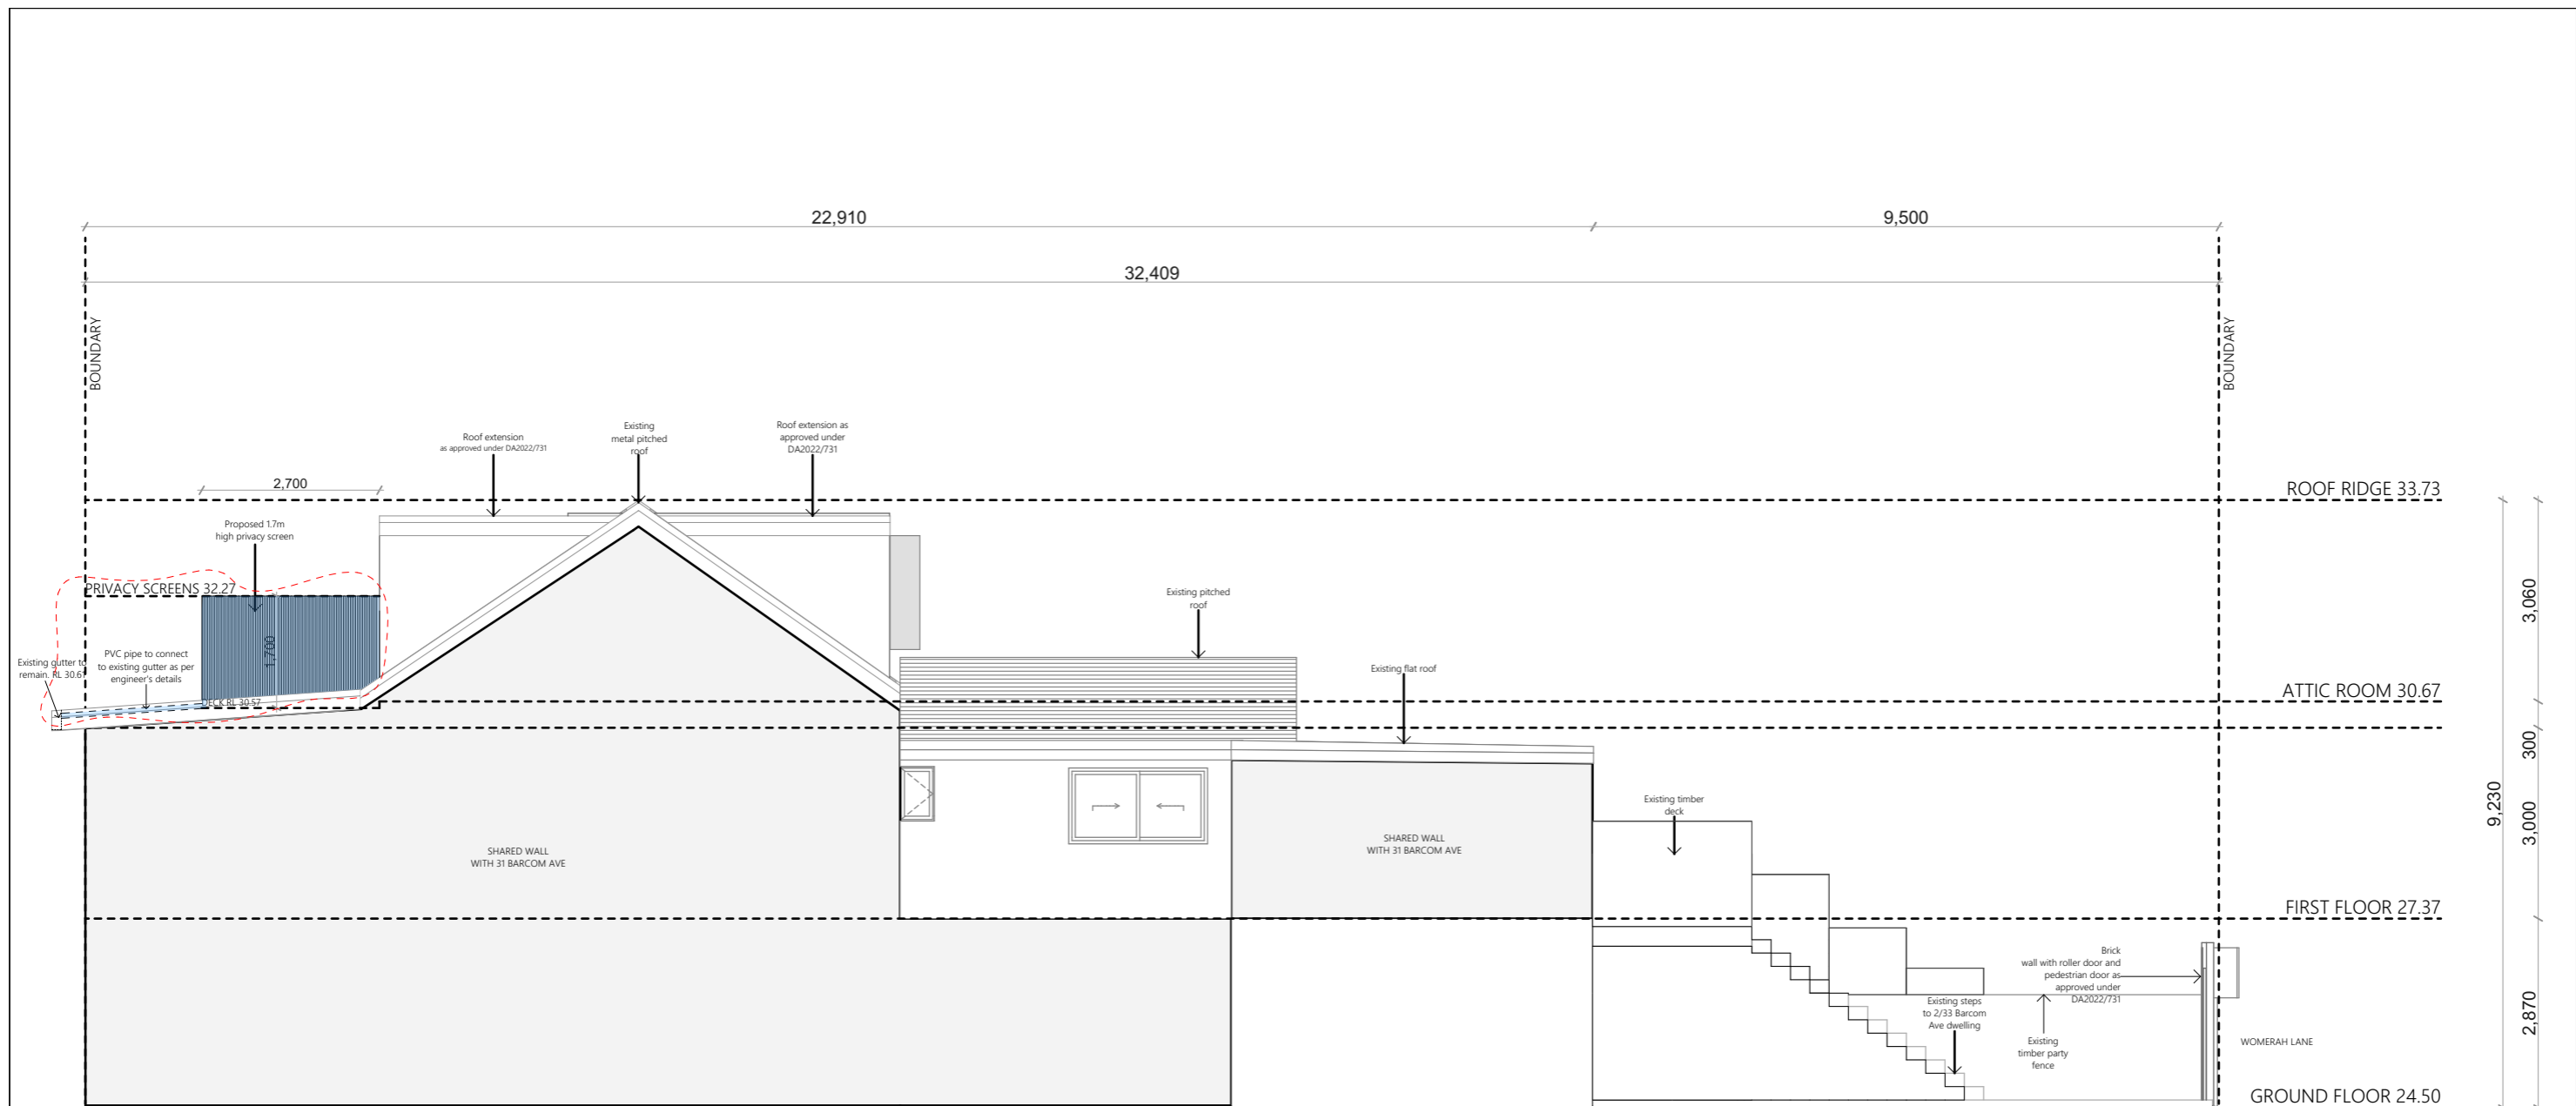

Urban Den  
ARCHITECTS

2 HILL ST SURRY HILLS  
NSW 2010  
T: 0450 964 320  
E: DESIGN@URBANDEN.COM.AU


CLIENT  
MR & MRS KLEINIG  
SITE ADDRESS  
2/33 BARCOM AVE, DARLINGHURST


THIS DRAWING IS COPYRIGHT  
0 1000 2000 4000

SCALE  
1:100  
DO NOT SCALE DRAWINGS

Drawing Name  
East Elevation

ISSUE	REASON	DATE
A	CONCEPT	21.12.21
B	DA ISSUE	21.02.22
C	L&E ADJUSTMENTS	23.05.24

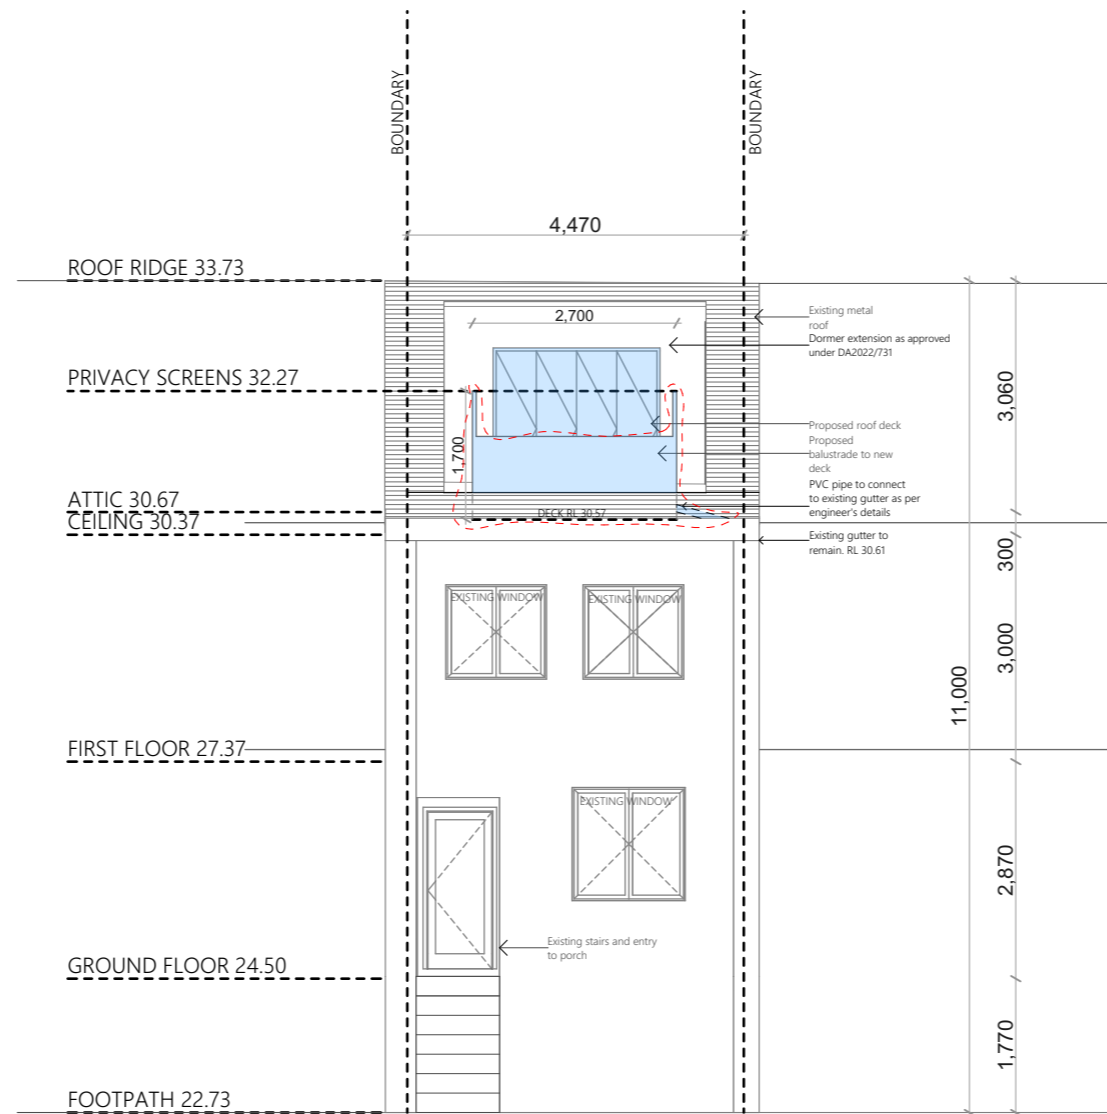

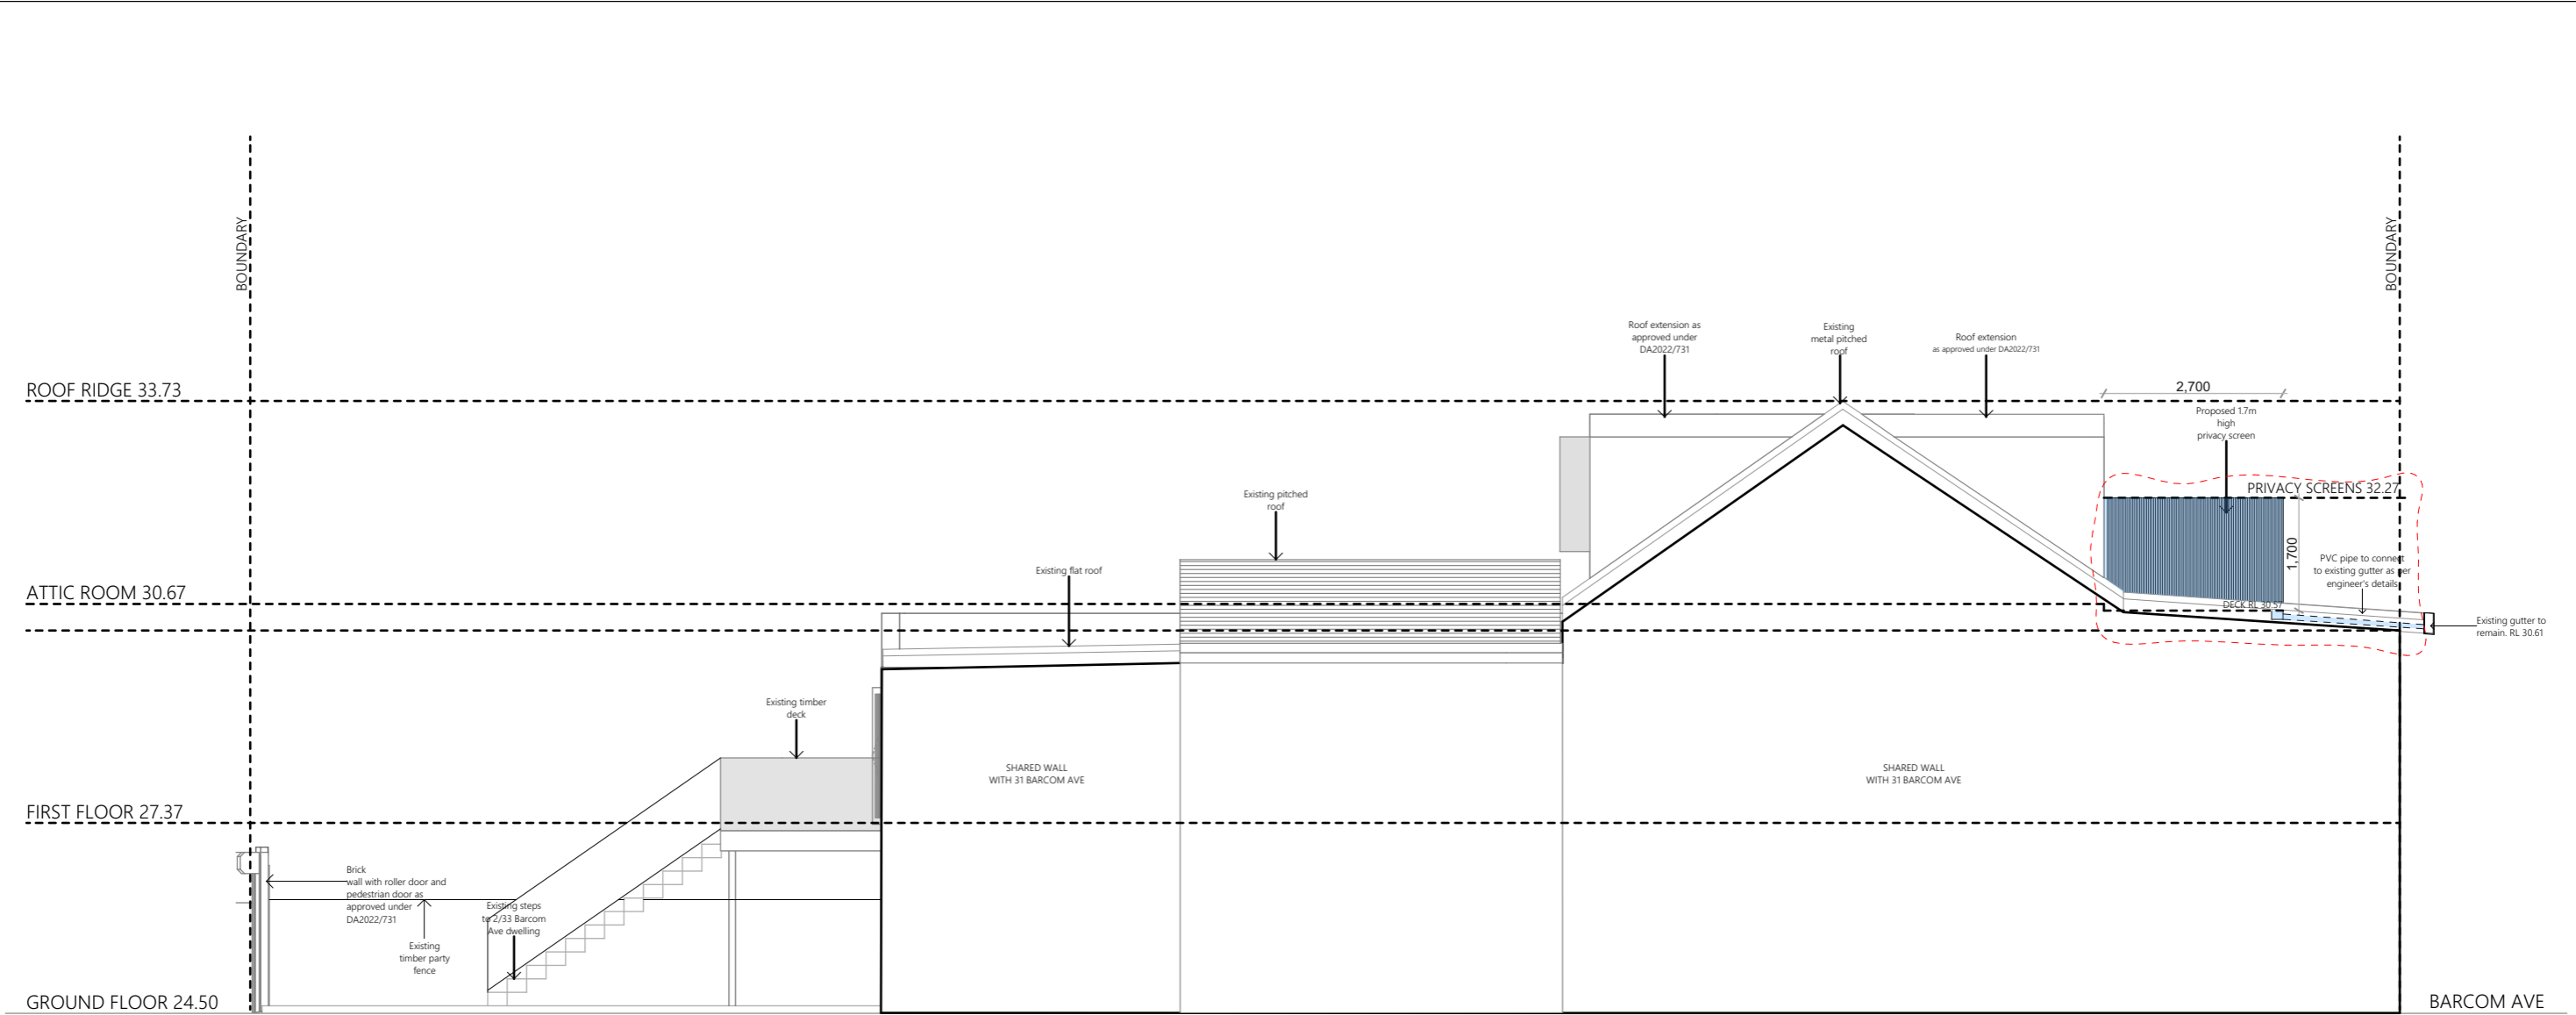

Urban Den  
ARCHITECTS

2 HILL ST SURRY HILLS  
NSW 2010  
T: 0450 964 320  
E: DESIGN@URBANDEN.COM.AU


CLIENT  
MR & MRS KLEINIG  
  
SITE ADDRESS  
2/33 BARCOM AVE, DARLINGHURST

THIS DRAWING IS COPYRIGHT  
  
0 1000 2000 4000

SCALE  
1:100  
  
DO NOT SCALE DRAWINGS

Drawing Name  
**West Elevation**

ISSUE	REASON	DATE
A	CONCEPT	21.12.21
B	DA ISSUE	21.02.22
C	L&E ADJUSTMENTS	23.05.24

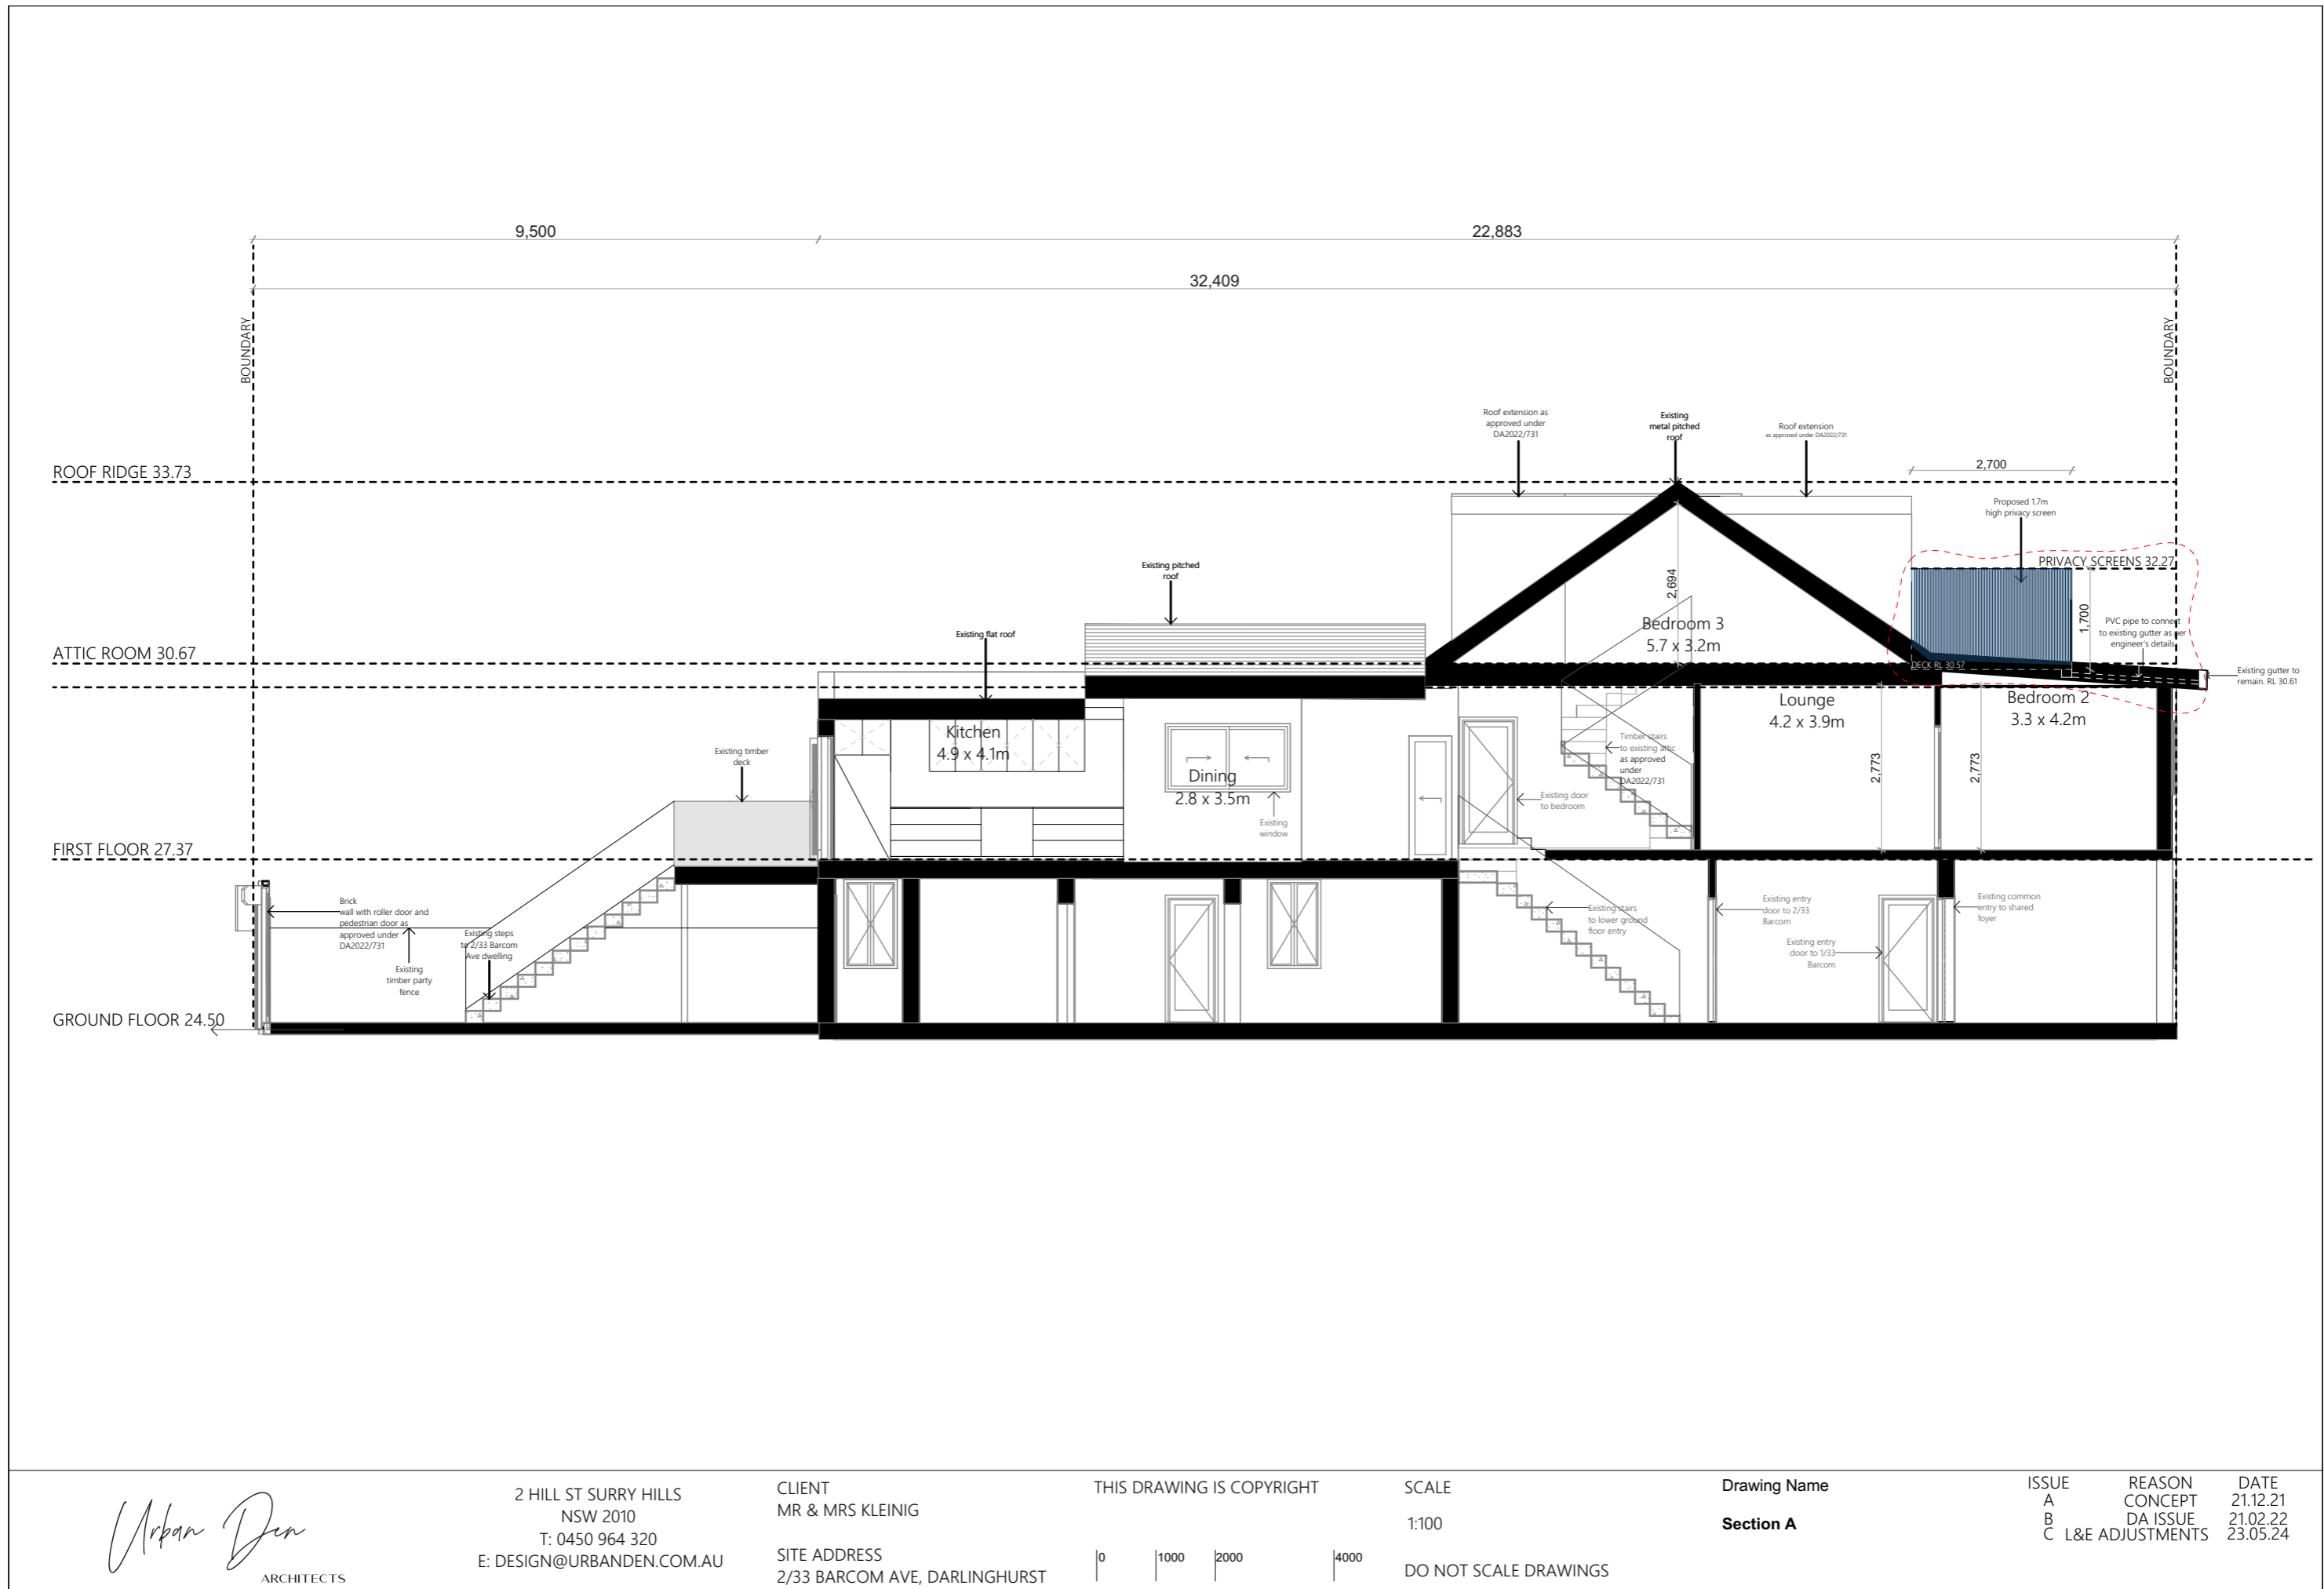

Urban Den  
ARCHITECTS

2 HILL ST SURRY HILLS  
NSW 2010  
T: 0450 964 320  
E: DESIGN@URBANDEN.COM.AU

CLIENT  
MR & MRS KLEINIG  
  
SITE ADDRESS  
2/33 BARCOM AVE, DARLINGHURST

THIS DRAWING IS COPYRIGHT

0 1000 2000 4000

SCALE


1:100


DO NOT SCALE DRAWINGS

Drawing Name

Section A


ISSUE	REASON	DATE
A	CONCEPT	21.12.21
B	DA ISSUE	21.02.22
C	L&E ADJUSTMENTS	23.05.24

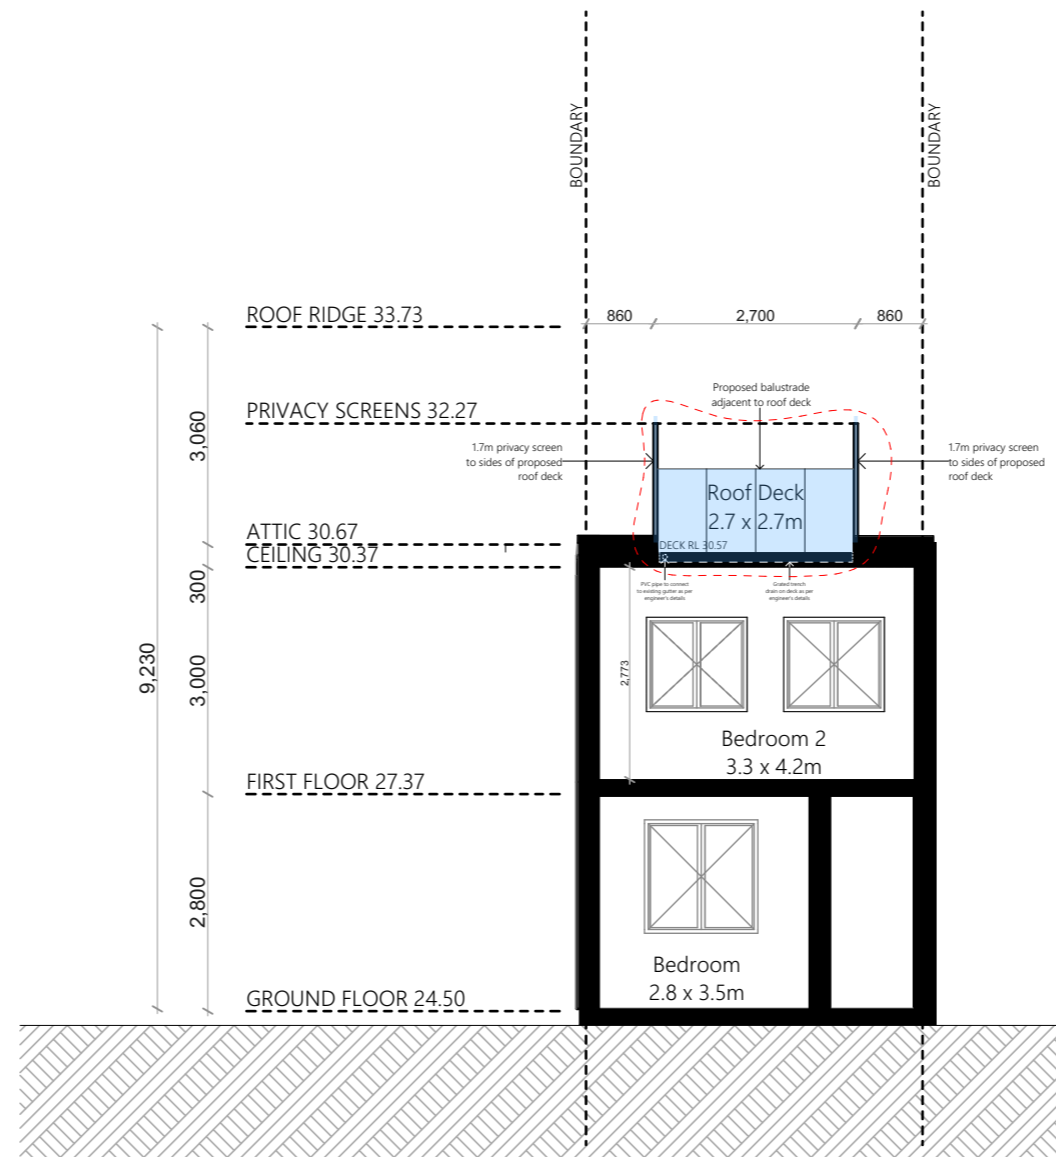

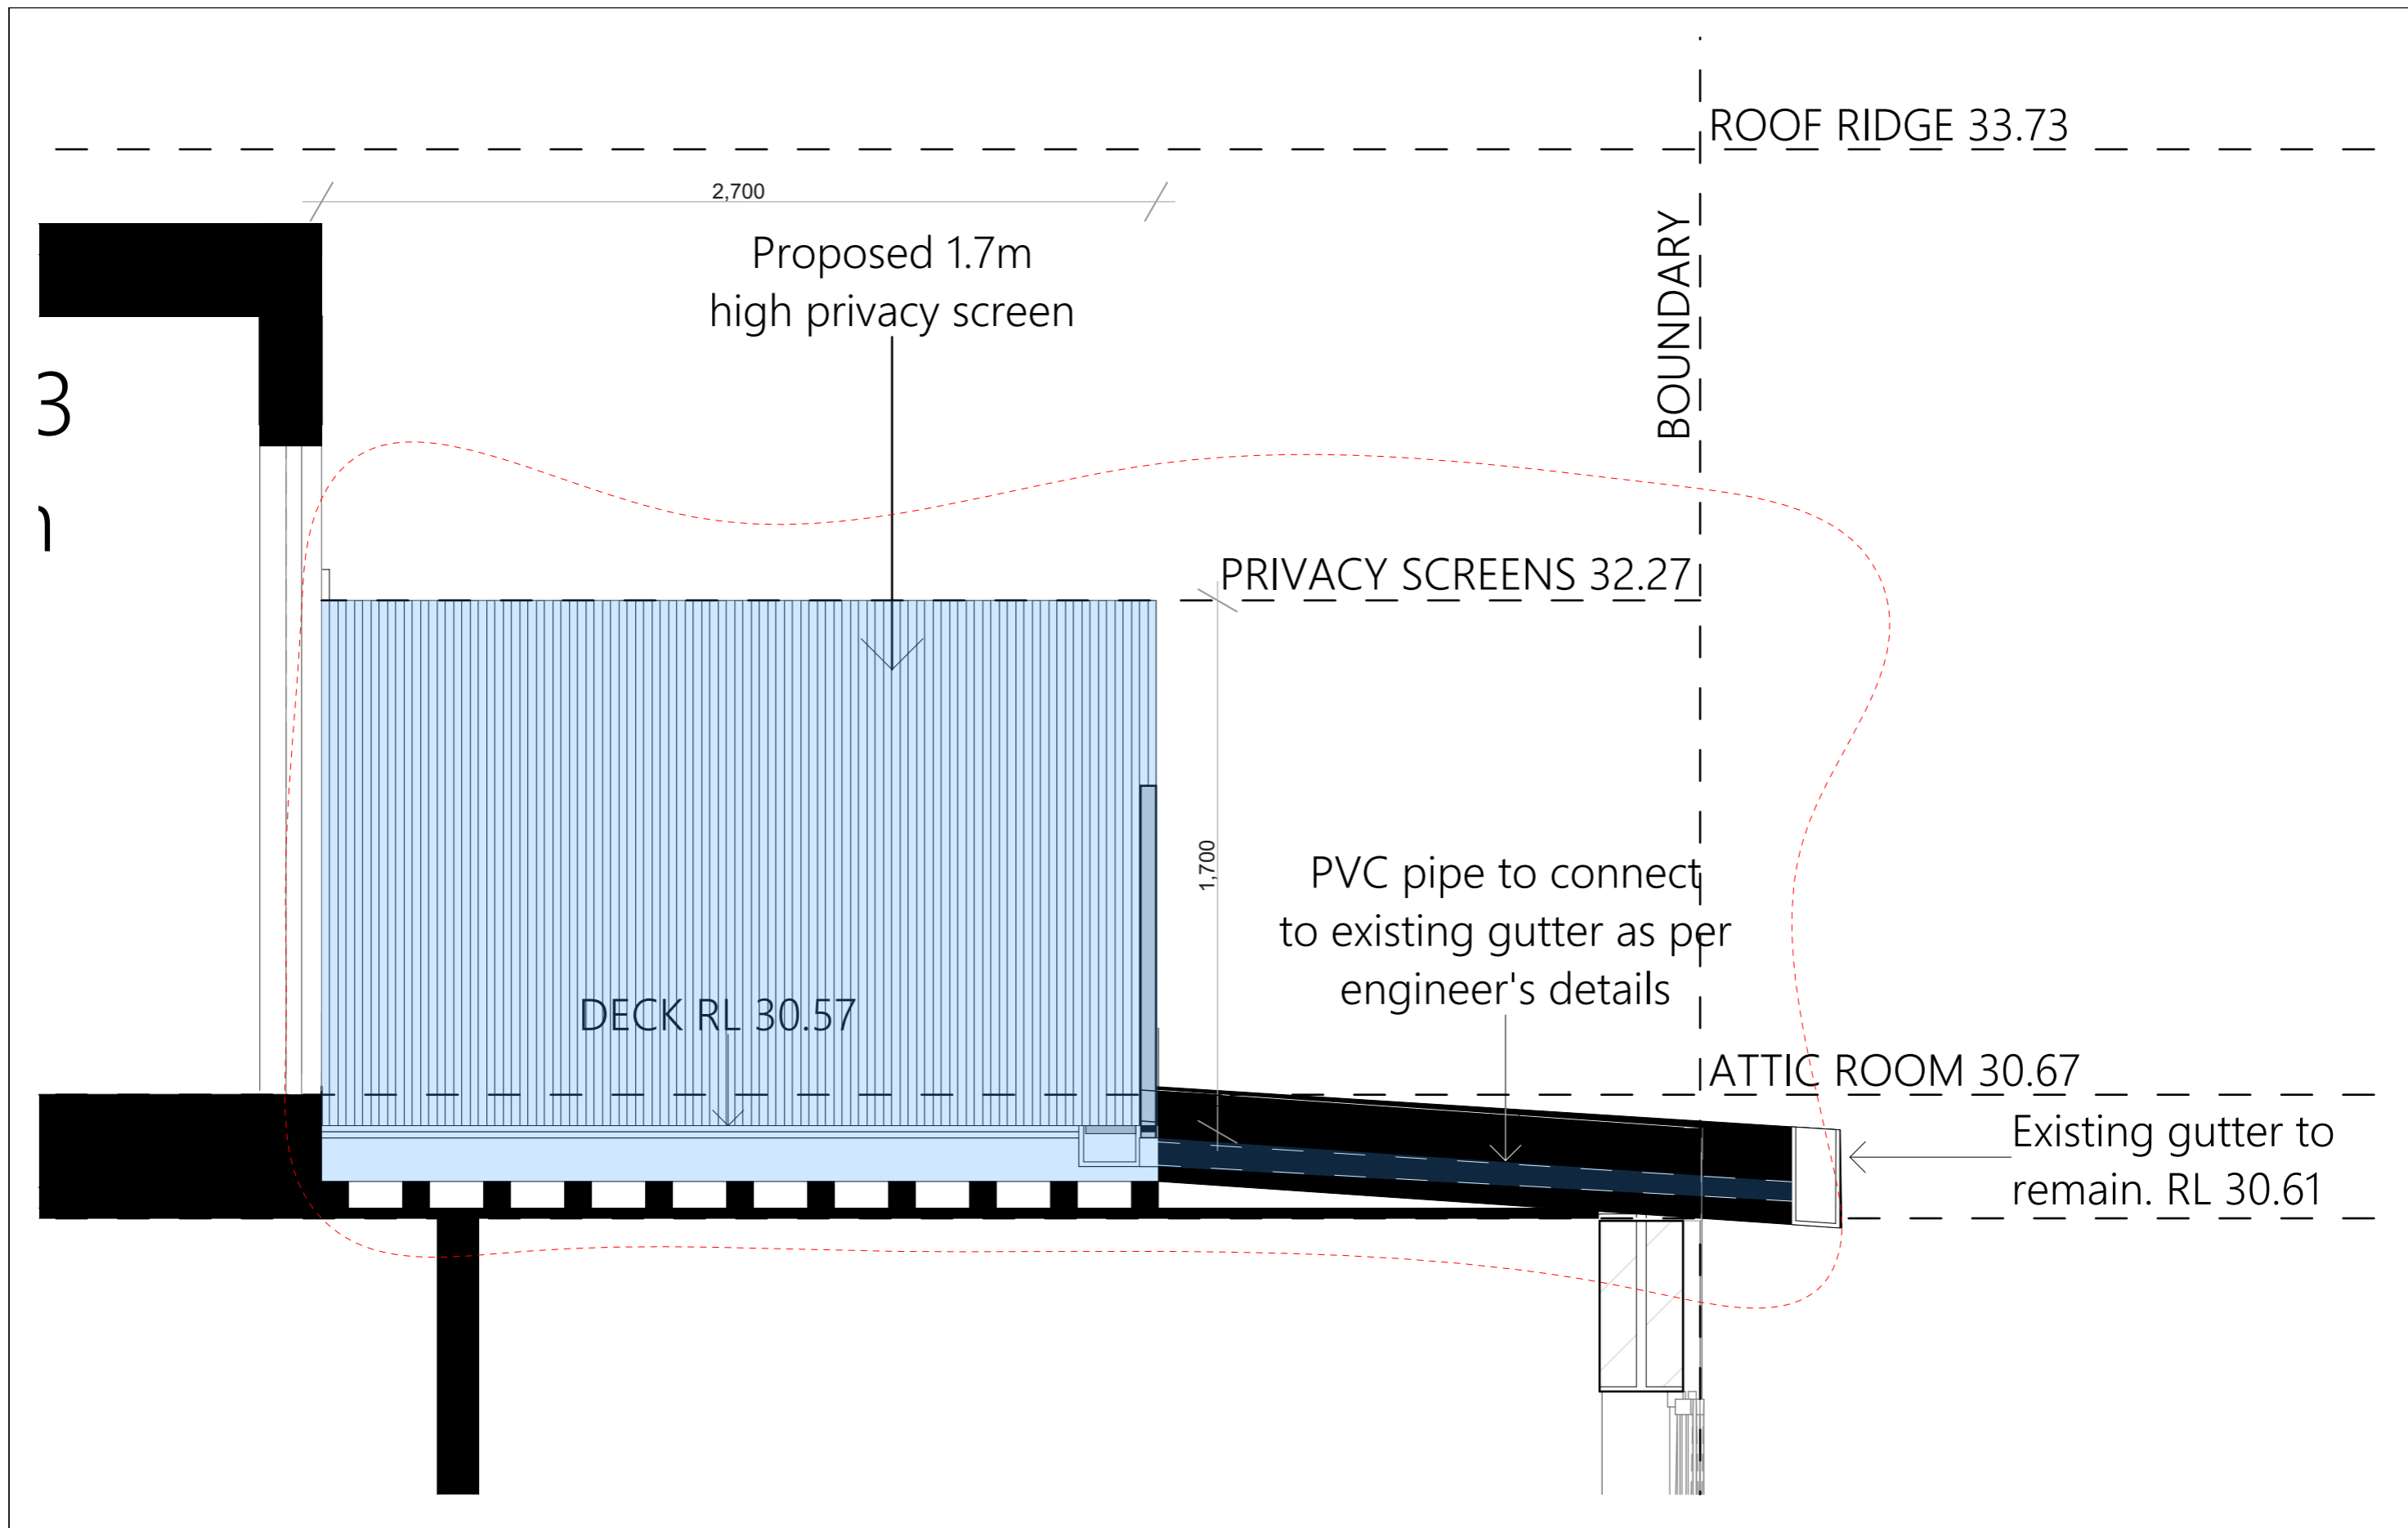




Roof  
Colorbond Shale Grey

 

Window Frames-Timber  
Dulux White on White

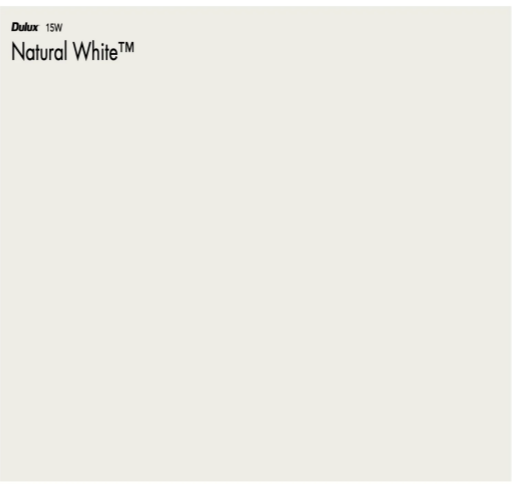

Wall Colour  
Dulux Natural White









Decking-Ekodeck  
Colour-Leatherwood



Decking Glass-Clear  
Mounted into channel



Privacy Screens  
Timber look aluminium vertical battens

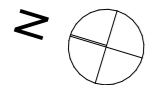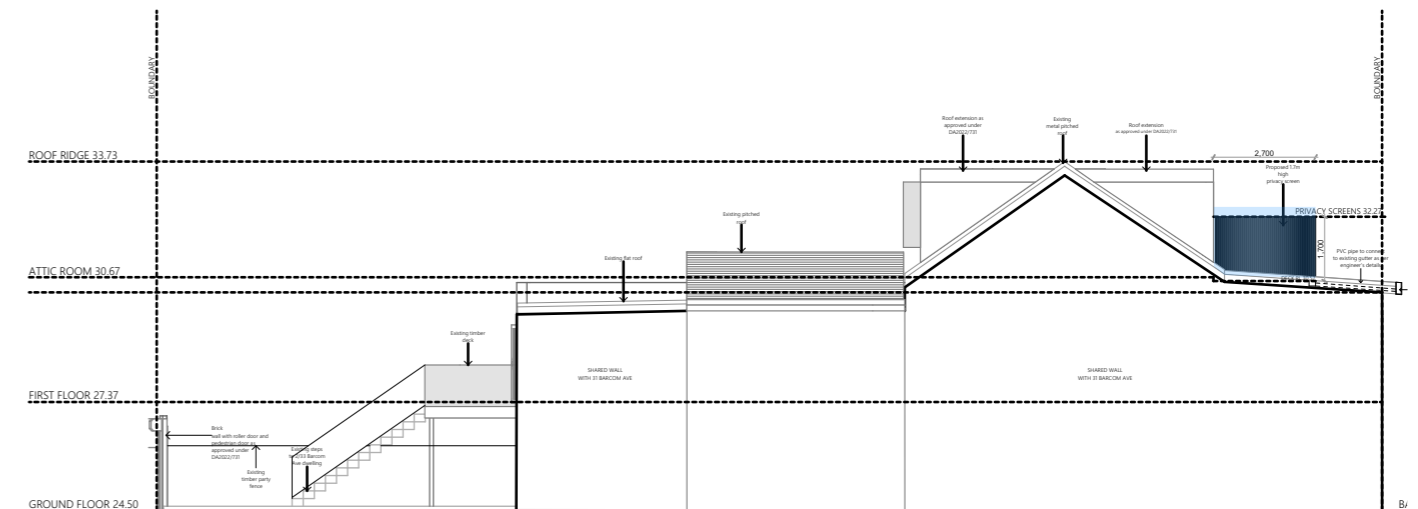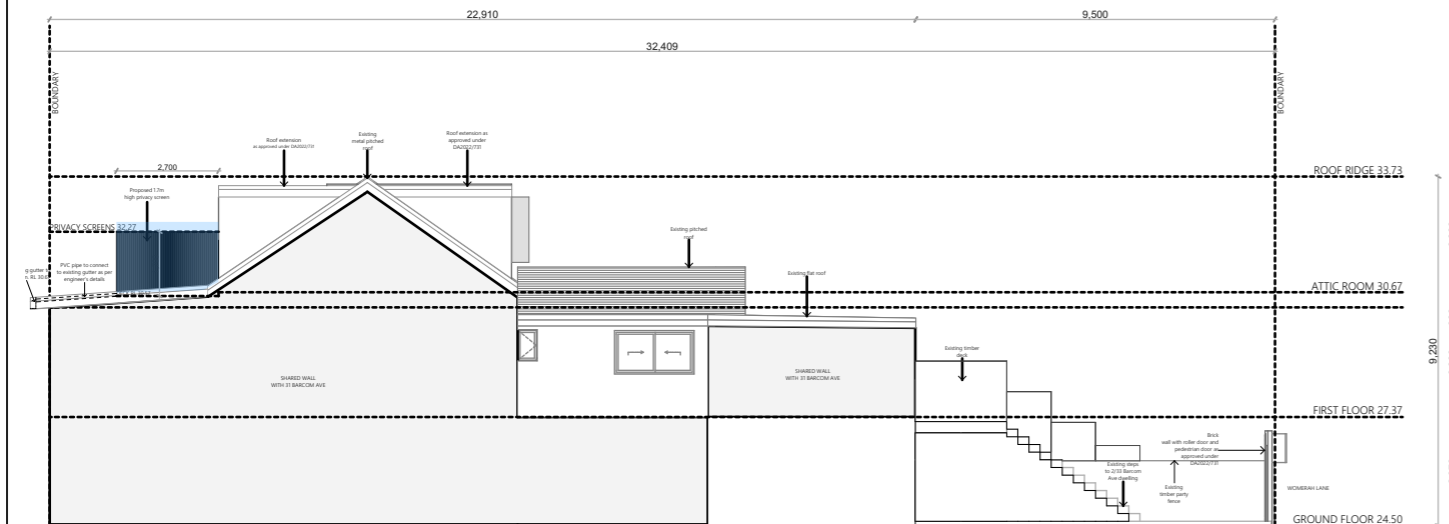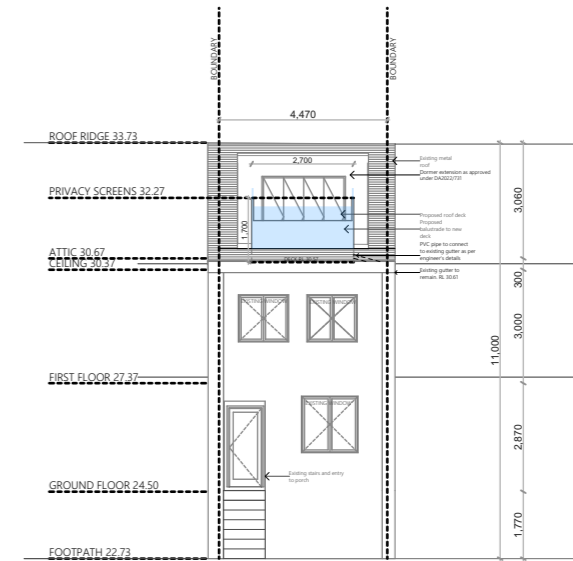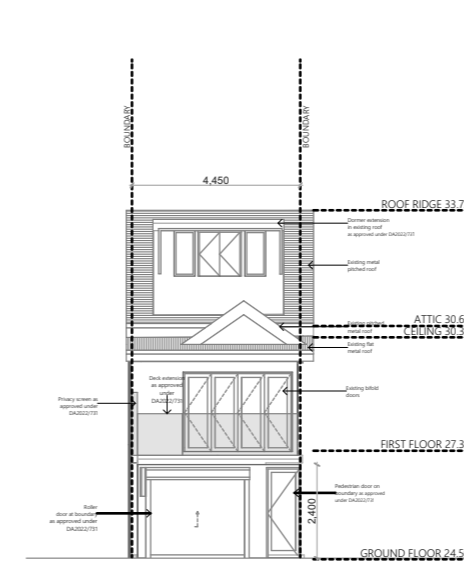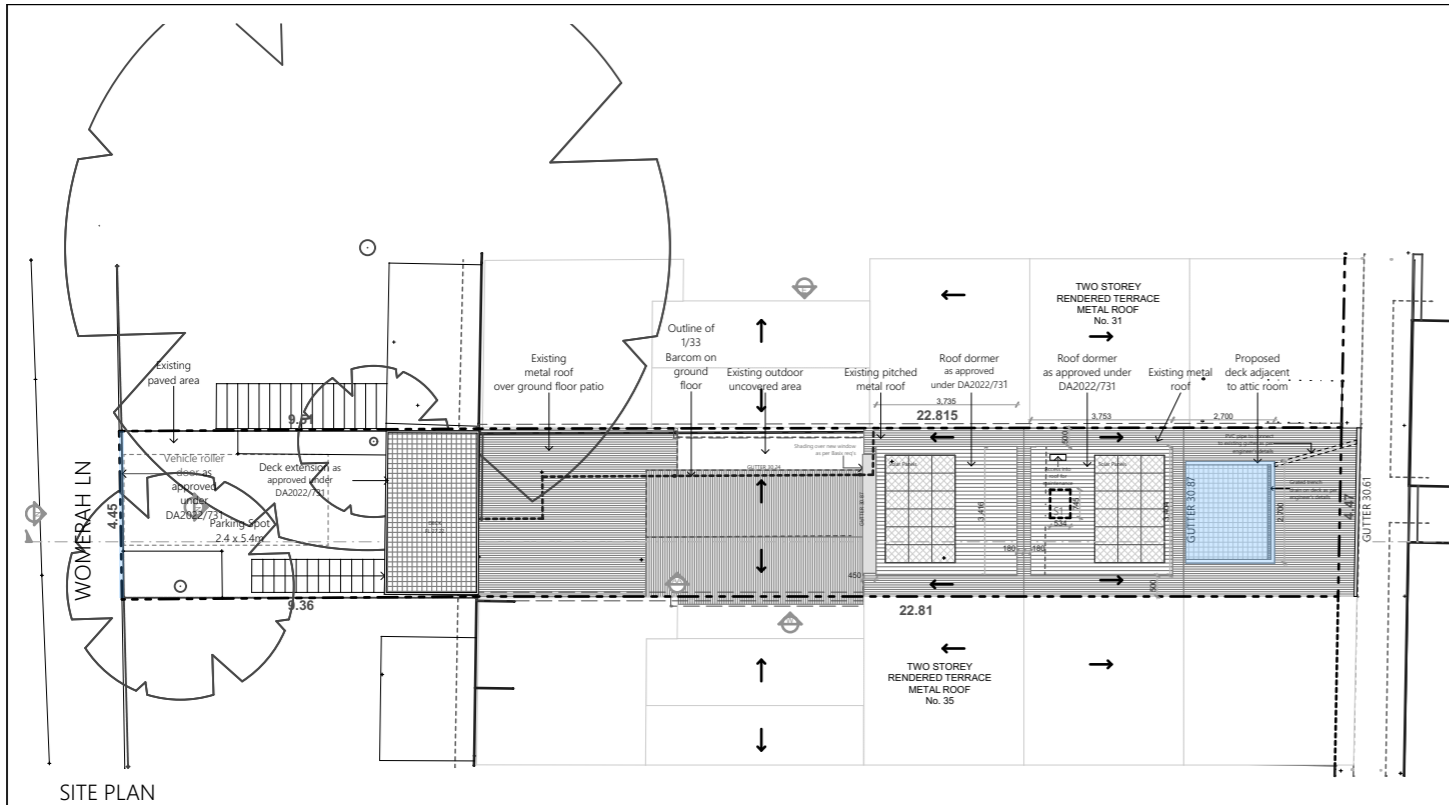

Urban Den  
ARCHITECTS

2 HILL ST SURRY HILLS  
NSW 2010  
T: 0450 964 320  
E: DESIGN@URBANDEN.COM.AU

CLIENT  
MR & MRS KLEINIG  
  
SITE ADDRESS  
2/33 BARCOM AVE, DARLINGHURST

THIS DRAWING IS COPYRIGHT

0 1000 2000 4000


SCALE

1:200

DO NOT SCALE DRAWINGS

Drawing Name  
**Notification Plans**

ISSUE	REASON	DATE
A	CONCEPT	21.12.21
B	DA ISSUE	21.02.22
C	L&E ADJUSTMENTS	23.05.24

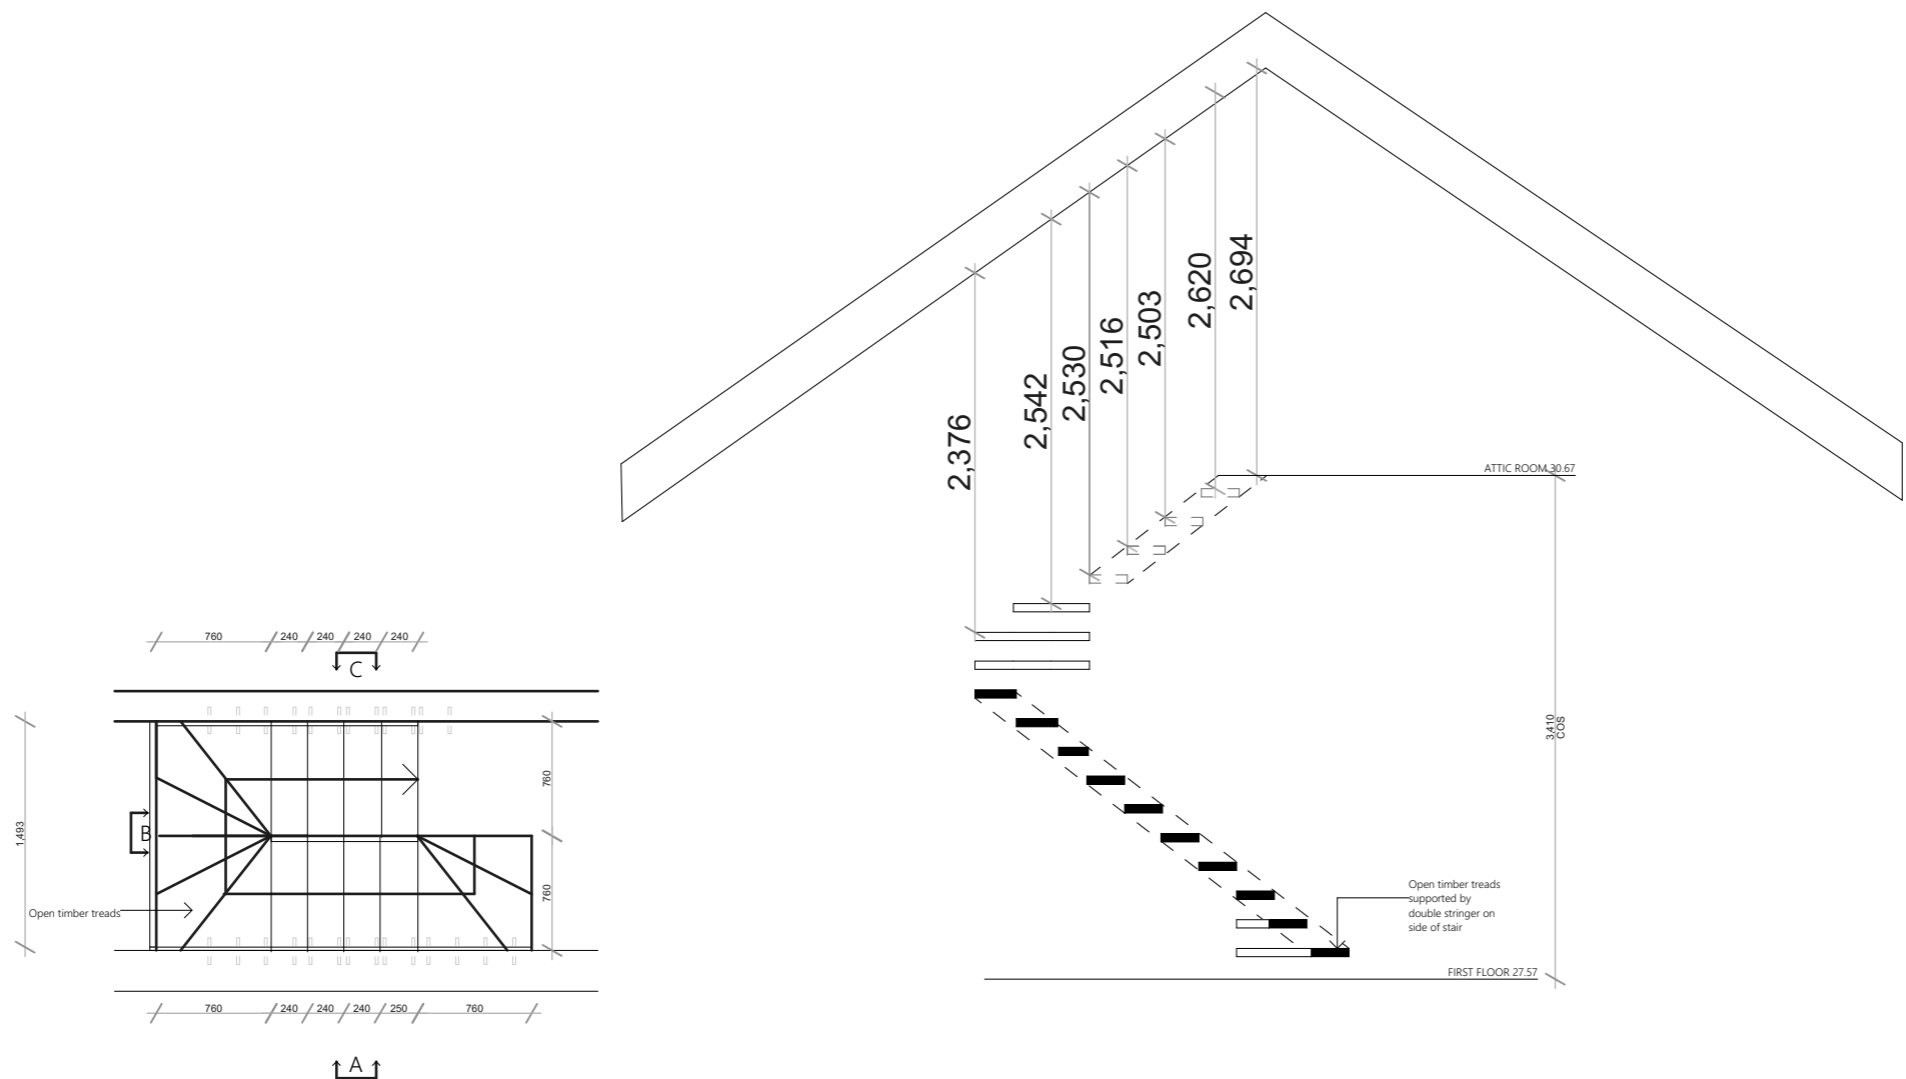

PLAN VIEW  
1:20

ELEVATION A  
1:20