



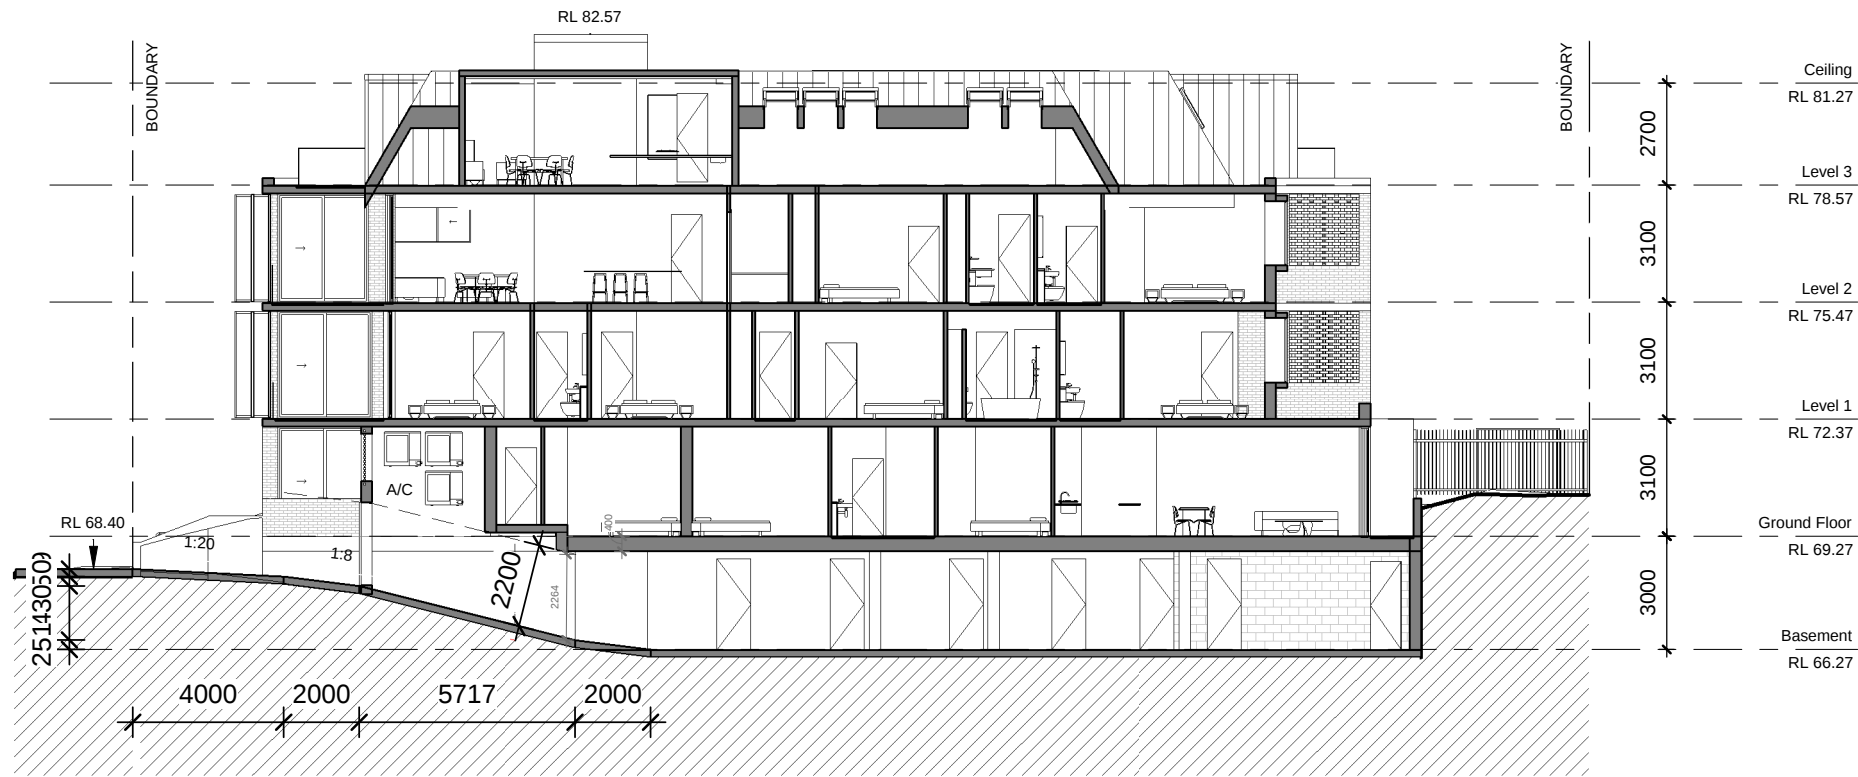


1. Section 8

Scale 1 : 200

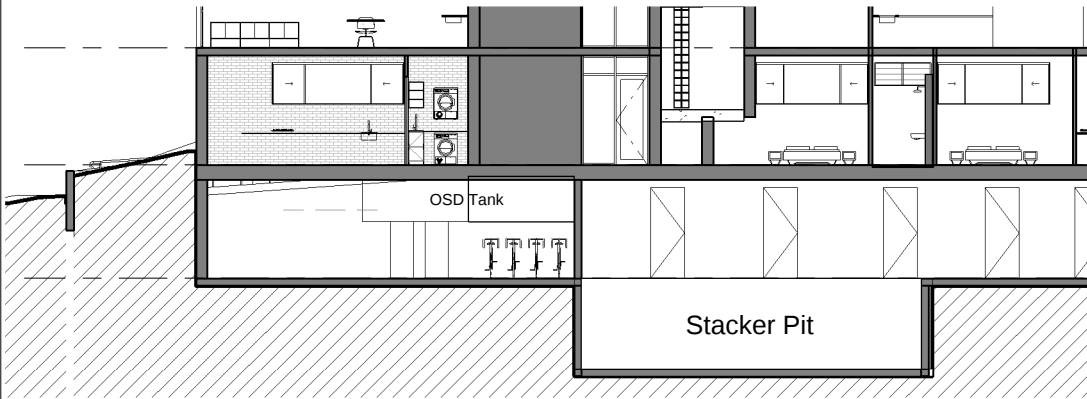

2. Section 10

Scale 1 : 200

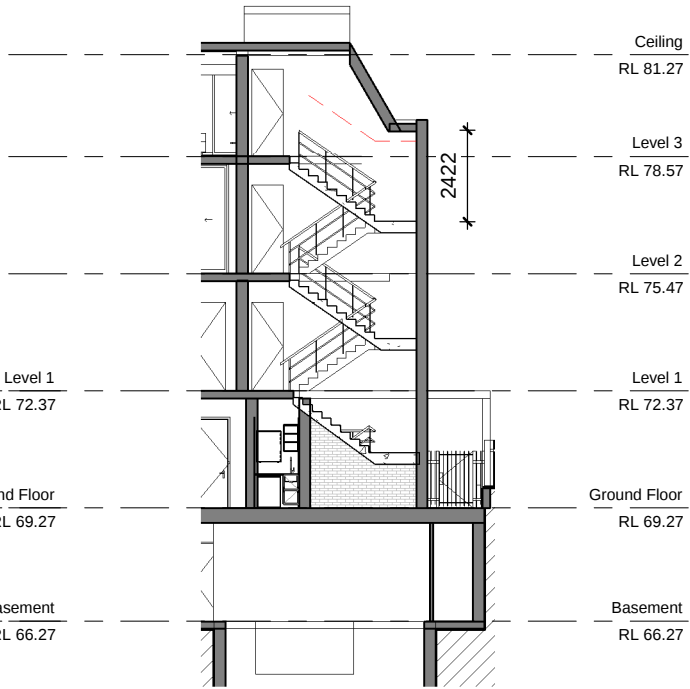

3. Section 11

Scale 1 : 200

Glazed Door Schedule			
Type Mark	Description	Height	Width
01		2900 mm	4345 mm
02		2375 mm	825 mm
03		2900 mm	2500 mm
04		2900 mm	3300 mm
05		2900 mm	2500 mm
06		2900 mm	900 mm
07		2900 mm	2300 mm
08		2900 mm	2400 mm
09		2900 mm	4000 mm
10		2900 mm	3400 mm
11		2400 mm	3280 mm

Window Schedule			
Type Mark	Description	Height	Width
01		1900	3495
02	Residential Sliding Window	1100	3500
03	Residential Sliding Window	1100	3000
04	Designer LouvreMASTER Adjustable Louvre Window	900	1500
05	Residential Sliding Window	1100	2700
06	Residential Sliding Window	1100	3700
07	Architectural Awning Window	900	1000
08	Residential Sliding Window	2900	4650
09	Architectural Awning Window	2400	300
10	Residential Sliding Window	1100	2400
11	Residential Sliding Window	1700	2600
12	Residential Sliding Window	1500	3000
14	Residential Sliding Window	2900	4650
16	Fixed Corner Window	1900	2100
19	Residential Fixed Window	700	3700
20	Velux operable skylight	1180	940
22	Glass bricks	7610	410
23	Designer LouvreMASTER Adjustable Louvre Window	600	1400
24	Residential Sliding Window	1700	2500
25	Residential Window	900	6600
28	Designer LouvreMASTER Adjustable Louvre Window	600	2400
29	Residential Sliding Window	1700	1900
30	Designer LouvreMASTER Adjustable Louvre Window	600	1500

Issue	Description	Date
AA	Client Review	18/01/24
AB	Client Review	29/01/24
AC	Client Review	30/01/24
AD	Client Review	11/03/24
AE	S4.55 Issue	08/05/24

SECTION 4.56
APPLICATION

couvaras
>ARCHITECTS

>A Level 1, 95 Cronulla Street, Cronulla NSW 2230
>ABN 86 660 152 198 >T 02 9527 7459
>E architect@couvaras.com >W www.couvaras.com
Nominated Architect: Peter Couvaras Reg No.7344

Figured dimensions only to be used. Do not scale off drawings.
Any discrepancies to be verified on site with architect.

Drawing Name Sections		Project 21004
33-35 Church St, Randwick		Issue Issue AE
Scale 1 : 200 @ A3		Sheet 11
11 July 2023		