



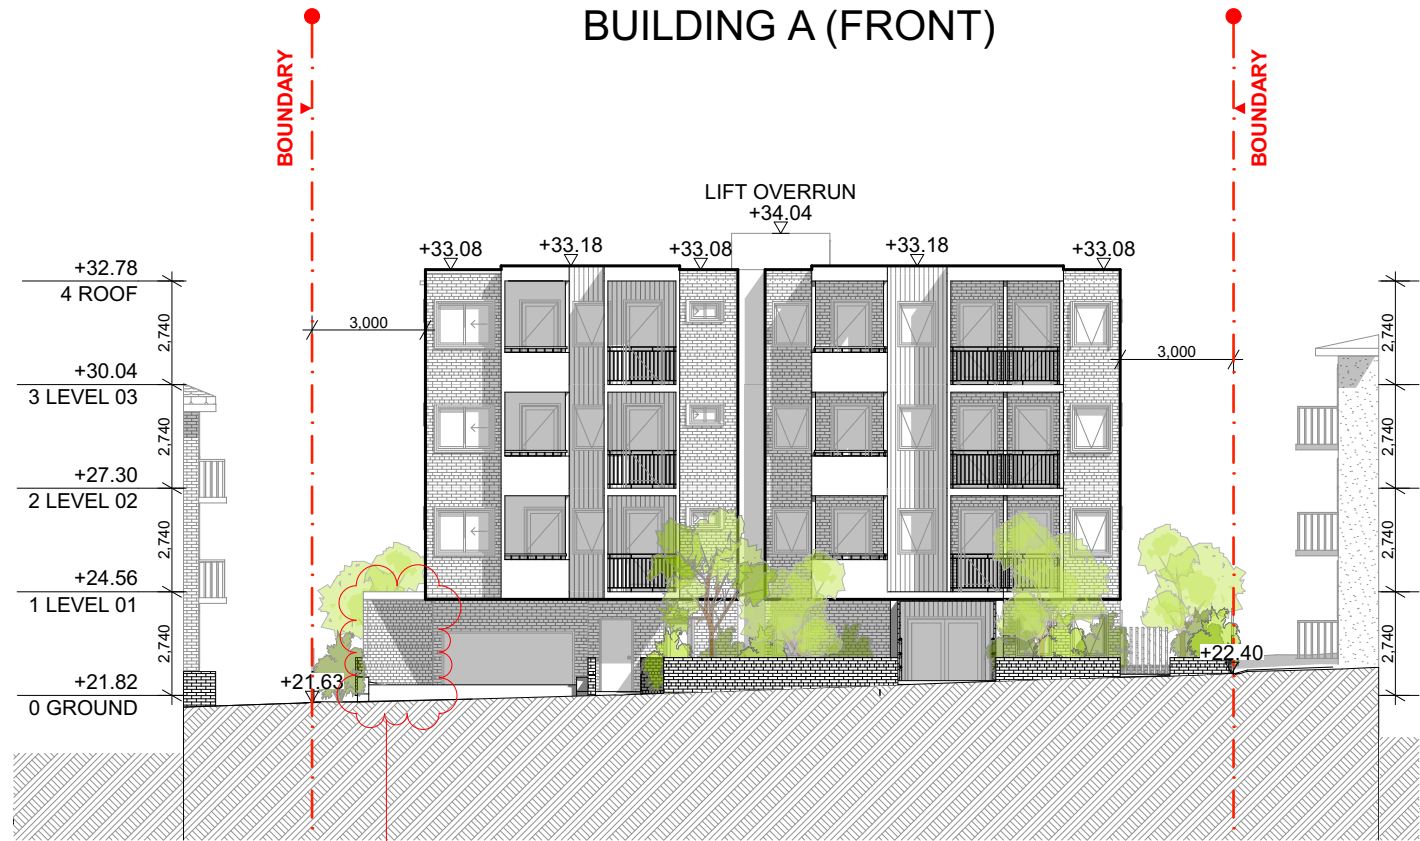

EAST ELEVATION- BUILDING A

A3-1:200


PROVIDED SOLID WALL AT SPLAY TO REDUCE NOISE

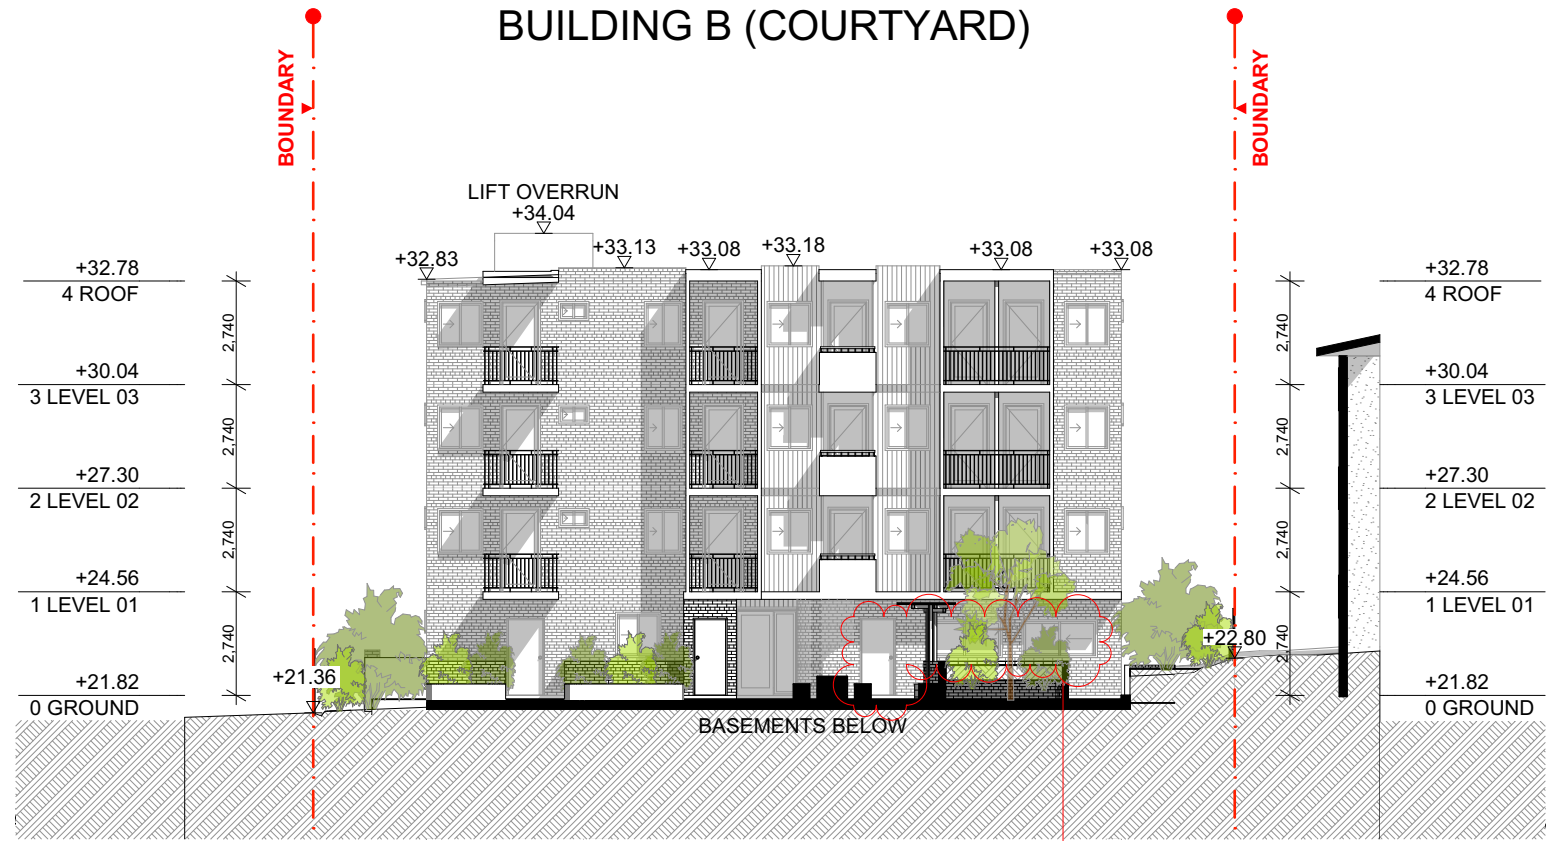

EAST ELEVATION- BUILDING B



A3-1:200

REPLACED BOTH SLIDING DOORS TO TWO WINDOWS AND A SWING DOOR

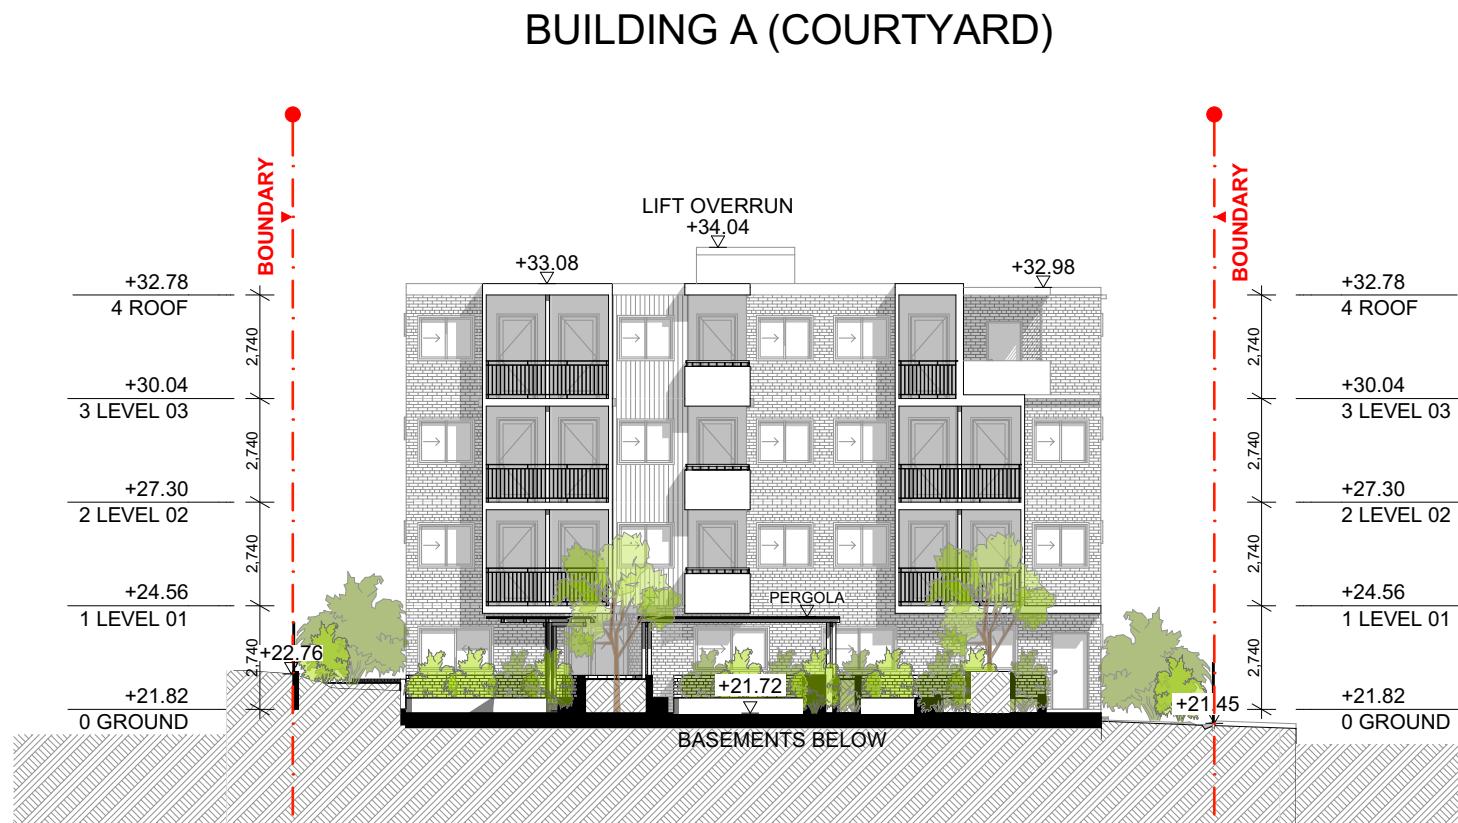

WEST ELEVATION-BUILDING A

A3-1:200

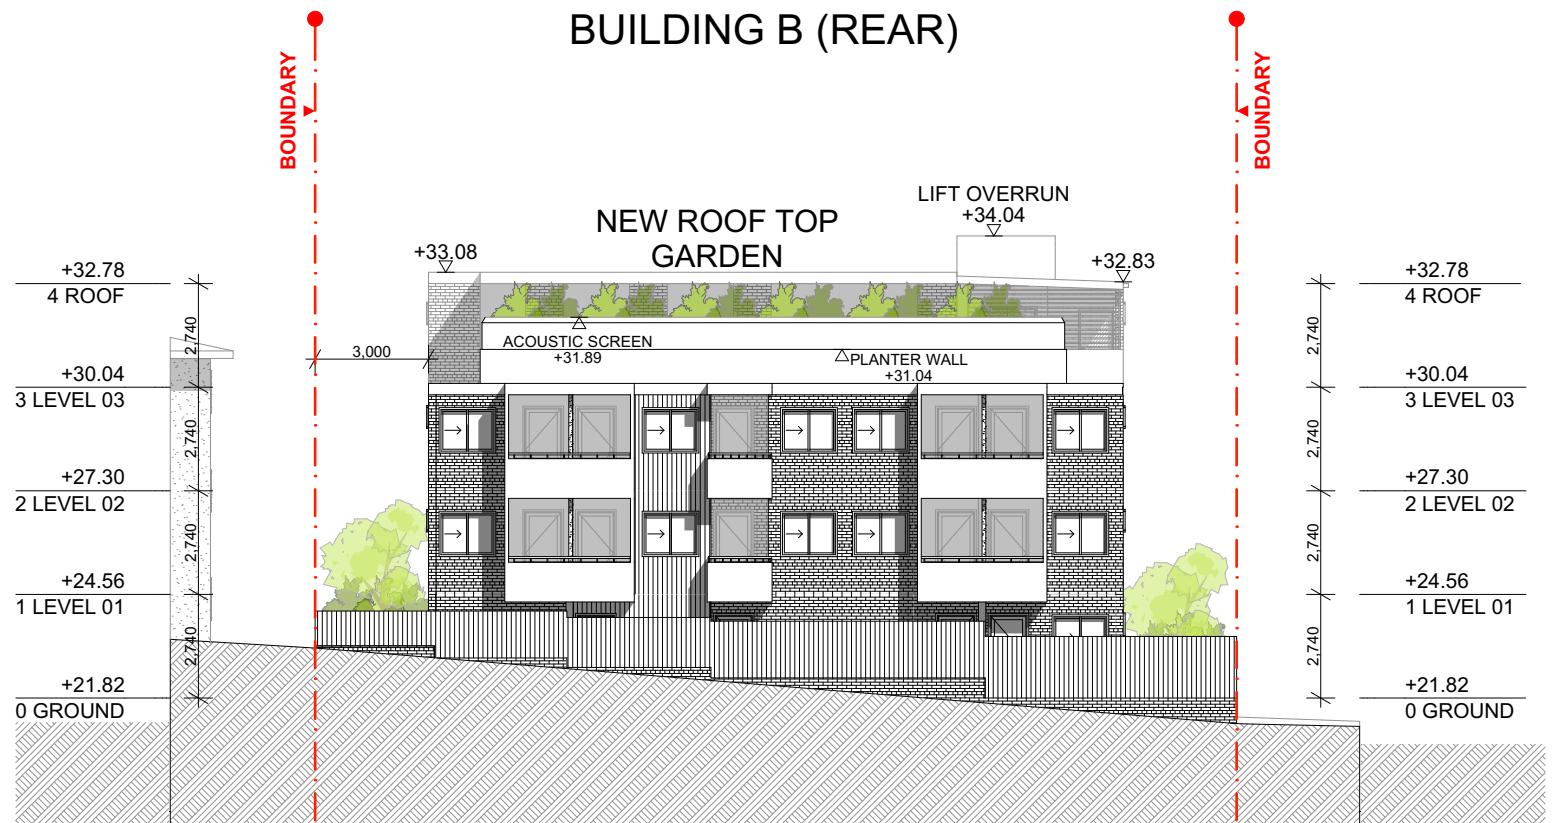 

WEST ELEVATION- BUILDING B

A3-1:200

FOR DA PURPOSES ONLY
NOT FOR CONSTRUCTION
DA

Drawing Original Size
A3

Rev	Date	Description
D	21-Jul-22	Rev. Update for New Update for Noise of Motion
C	21-Nov-21	Rev. Update for Noise of Motion
A	24-Jun-21	Rev. Update for Noise of Motion

© COPYRIGHT

DO NOT SCALE DWGS. USE DIMENSIONS ONLY. REFER ANY DISCREPANCIES TO ARCHITECT PRIOR TO CONSTRUCTION.

THESE DRAWINGS ARE SUBJECT TO COPYRIGHT.

ACOUSTIC - ISSUE A

KOIKAS ACOUSTIC

631-663 Forest Road
Beverly NSW 2201
0405 536 978
office@koikasacoustic.com

ACOUSTIC

RWDI Australia Pty Ltd
5002, LE 60 William St,
Woolloomooloo NSW 2011
9437 4611
Neil.Greaves@rwdi.com

BCA & ACCESS

DESIGN RC

PO Box 2331,
North Parramatta NSW 2066
0405 536 978
aleksa@designrc.com.au

BASIX

GRADWELL CONSULTING

PO Box 819,
Bassett NSW 2576
0408 964 139
david@gradwellconsulting.com

HYDRAULIC & LANDSCAPE - ISSUE A

SITE PLUS PTY LTD

PO Box 1504,
North Parramatta NSW 2066
0403 813 884
info@siteplus.com.au

HYDRAULIC

SITE PLUS PTY LTD

PO Box 785,
Bassett NSW 2576
0404 142 063
info@siteplus.com.au

LANDSCAPING

CONCEPT LANDSCAPE ARCHITECTS

3101, 505 Miller St, Cammeray NSW 2062
0422 5312
info@concept.net.au

WASTE MANAGEMENT

LOKA CONSULTING ENGINEERS

PO Box 3110,
North Parramatta NSW 2137
0404 142 063
info@loka.com

GEOTECHNICAL

geo-environmental

62 Bridge St, Lane Cove NSW 2066
02 9420 3361
geo-environmental.com.au

QUANTITY SURVEY

MMDC

Suite 5/101 George St,
Parramatta NSW
0412 541 657
michael.mpp@bigpond.com

PLANNING

NEXUS ENVIRONMENTAL PLANNING

T: (02) 9736 1313
E: kareen@nexus.com.au

PLANNING-ISSUE A

ARPS

Unit 2, 182 Old Canterbury Road,
The Carlton Factory B, Suite 21 / 47-55 John St,
Leichhardt NSW 2040

ARCHITECT

GHAZI AL ALI ARCHITECT

NSW reg. no. 7542

T: +612 9744 7035 | E: office@ghazialali.com
ABN: 67167131848
The Carlton Factory B, Suite 21 / 47-55 John St,
Leichhardt NSW 2040

PROJECT

85-87 Anzac Avenue West Ryde NSW

CLIENT

CROSSING PACIFIC PTY LTD

SCALE

1:200

DATE

21-Jul-22

CHECKED

LL

PROJECT ARCHITECT

GAA

DRAWING NAME

ELEVATIONS- BUILDING A + BUILDING B

DRAWING NUMBER

DA

PROJECT NUMBER

P21-001

ISSUE

D