



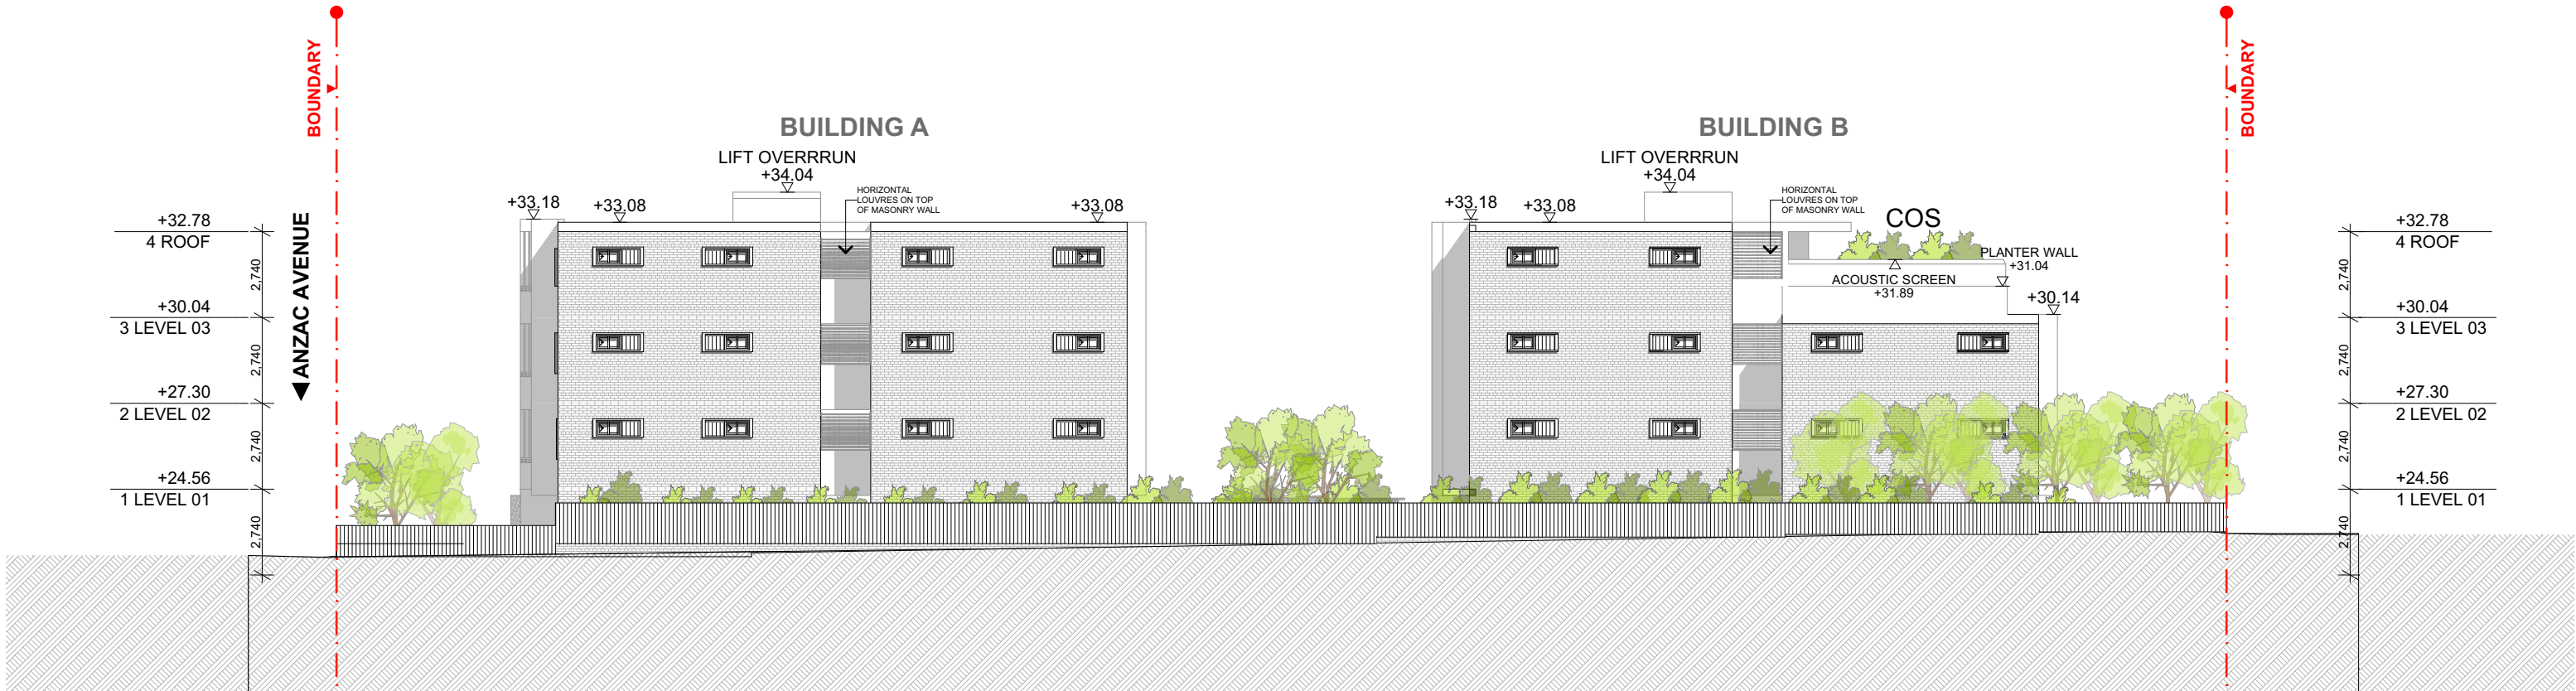

NORTH ELEVATION

A3-1:200

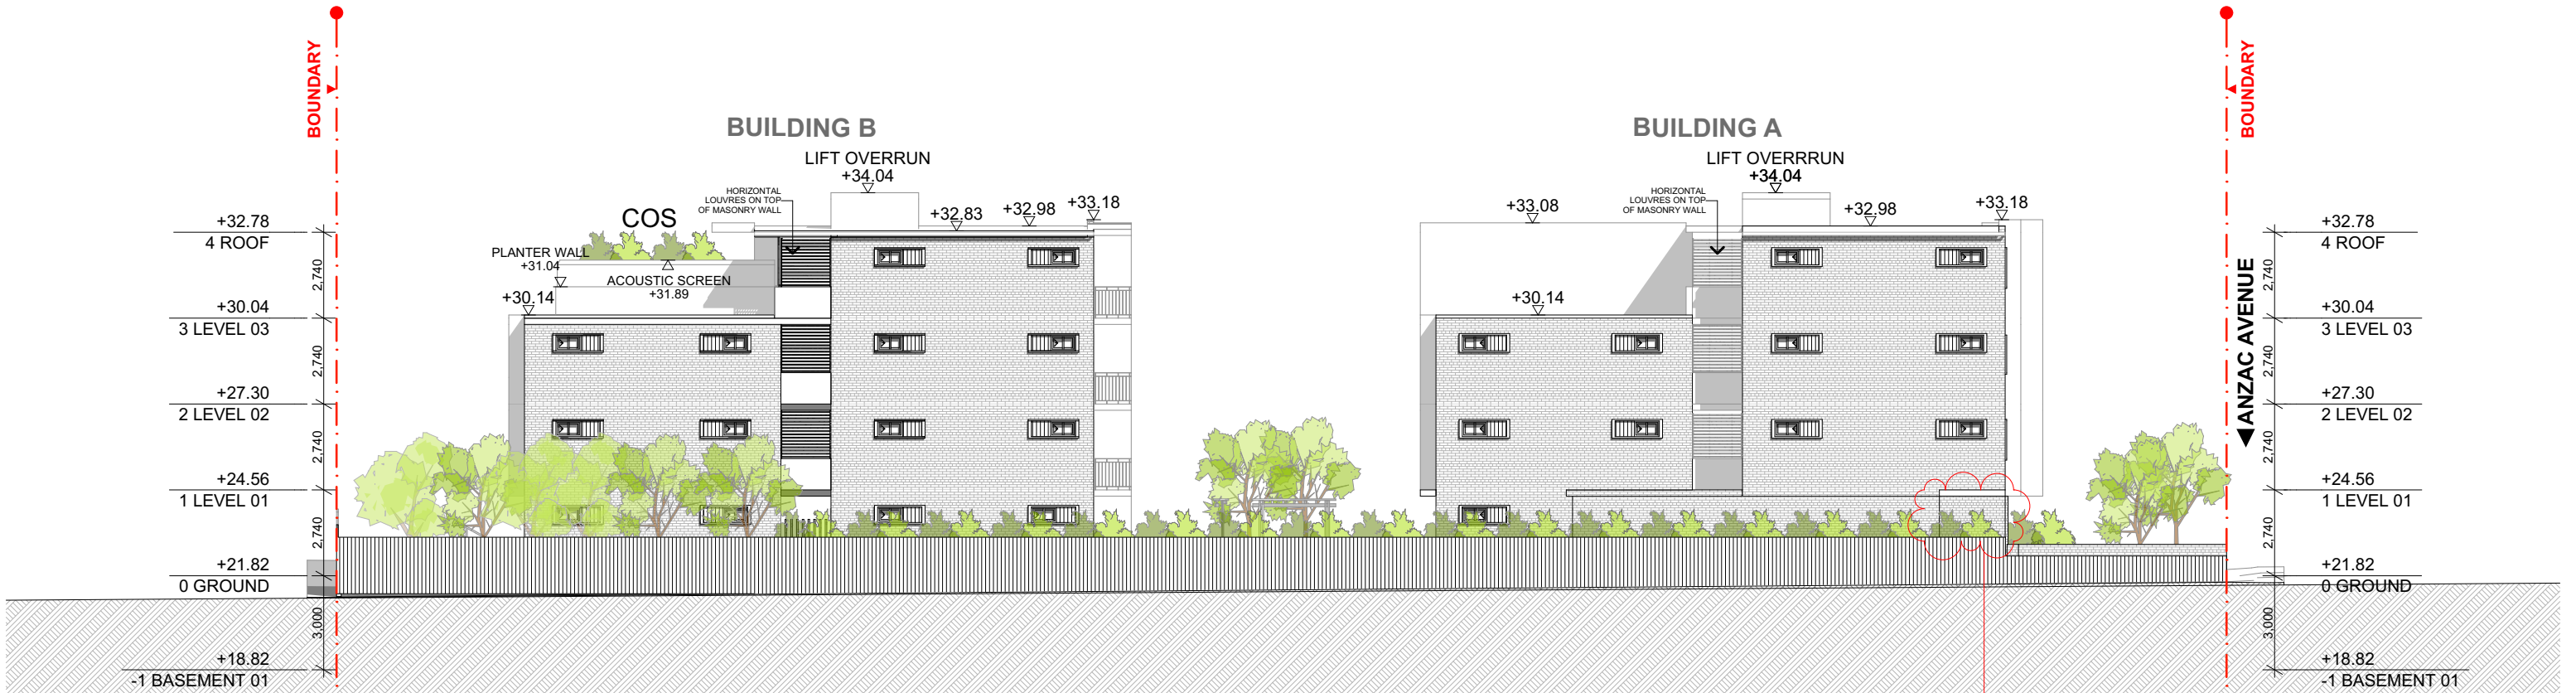

SOUTH ELEVATION

A3-1:200

SCALE 1:200 @ A3
0 1 2 5 10M

PROVIDED SOLID WALL AT SPLAY TO REDUCE NOISE

FOR DA PURPOSES ONLY NOT FOR CONSTRUCTION DA	© COPYRIGHT DO NOT SCALE DWGS. USE DIMENSIONS ONLY. REFER ANY DISCREPANCIES TO ARCHITECT PRIOR TO CONSTRUCTION. THESE DRAWINGS ARE SUBJECT TO COPYRIGHT.	ACOUSTIC - ISSUE A KOIKAS ACOUSTIC 637-663 Forest Road Beverly NSW 2201 0887 5702 office@koikasacoustic.com ACOUSTIC RWDI Australia Pty Ltd 5002, LE 80 William St, Woolloomooloo NSW 2011 9437 4611 Nest Green@rwdi.com	BCA & ACCESS DESIGN RC PO Box 2331, North Parramatta 1750 0402 556 578 aleksa@designrc.com.au BASIX GRADWELL CONSULTING PO Box 819, Bernal NSW 2276 0408 964 139 david@gradwellconsulting.com	HYDRAULIC & LANDSCAPE - ISSUE A SITE PLUS PTY LTD PO Box 1104, Woodonges NSW 2020 0403 813 884 andrew@siteplus.com.au HYDRAULIC SITE PLUS PTY LTD PO Box 7855, Baulkham Hills, NSW 2153 8853 4239 info@spga.com.au	LANDSCAPING CONCEPT LANDSCAPE ARCHITECTS 5101, 501 Miller St, Cammeray NSW 2062 0402 556 578 andrew@concept.net.au WASTE MANAGEMENT LOKA CONSULTING ENGINEERS PO Box 3110, North Sydney NSW 2137 0404 142 063 info@lokaeng.com	GEOTECHNICAL geo-environmental 82 Bridge St, Lane Cove NSW 2066 T: (02) 9736 1313 E: karene@geoenv.com.au 02 9420 3361 geo-environmental QUANTITY SURVEY MMDC Suite 5/101 George St, Parramatta NSW 02 9633 9233 michael@mmdc.com.au CONSTRUCTION CONSULTANTS	PLANNING NEXUS ENVIRONMENTAL PLANNING 5101, 501 Miller St, Cammeray NSW T: (02) 9736 1313 E: karene@geoenv.com.au 02 9420 3361 geo-environmental PLANNING-ISSUE A ARPS Unit 2, 182 Old Canterbury Road, Summer Hill NSW 2130 0412 541 657 andrew_arps@bigpond.com	ARCHITECT GHAZI AL ALI ARCHITECT PTY LTD NSW reg. no. 7542 T: +612 9744 7035 E: office@ghazia.com ABN: 67167131848 The Carlton Factory Suite 21 / 47-55 John St, Leichhardt NSW 2040	PROJECT 85-87 Anzac Avenue West Ryde NSW CLIENT CROSSING PACIFIC PTY LTD SCALE 1:200 DRAWN SNLL CHECKED LL PROJECT ARCHITECT GAA	DRAWING NAME ELEVATIONS- NORTH + SOUTH DRAWING NUMBER DA PROJECT NUMBER A-1301 ISSUE D
--	---	--	---	--	--	---	--	--	--	--