



CHANGE GREY BRICK TO RED BRICK; ADDED MATERIAL

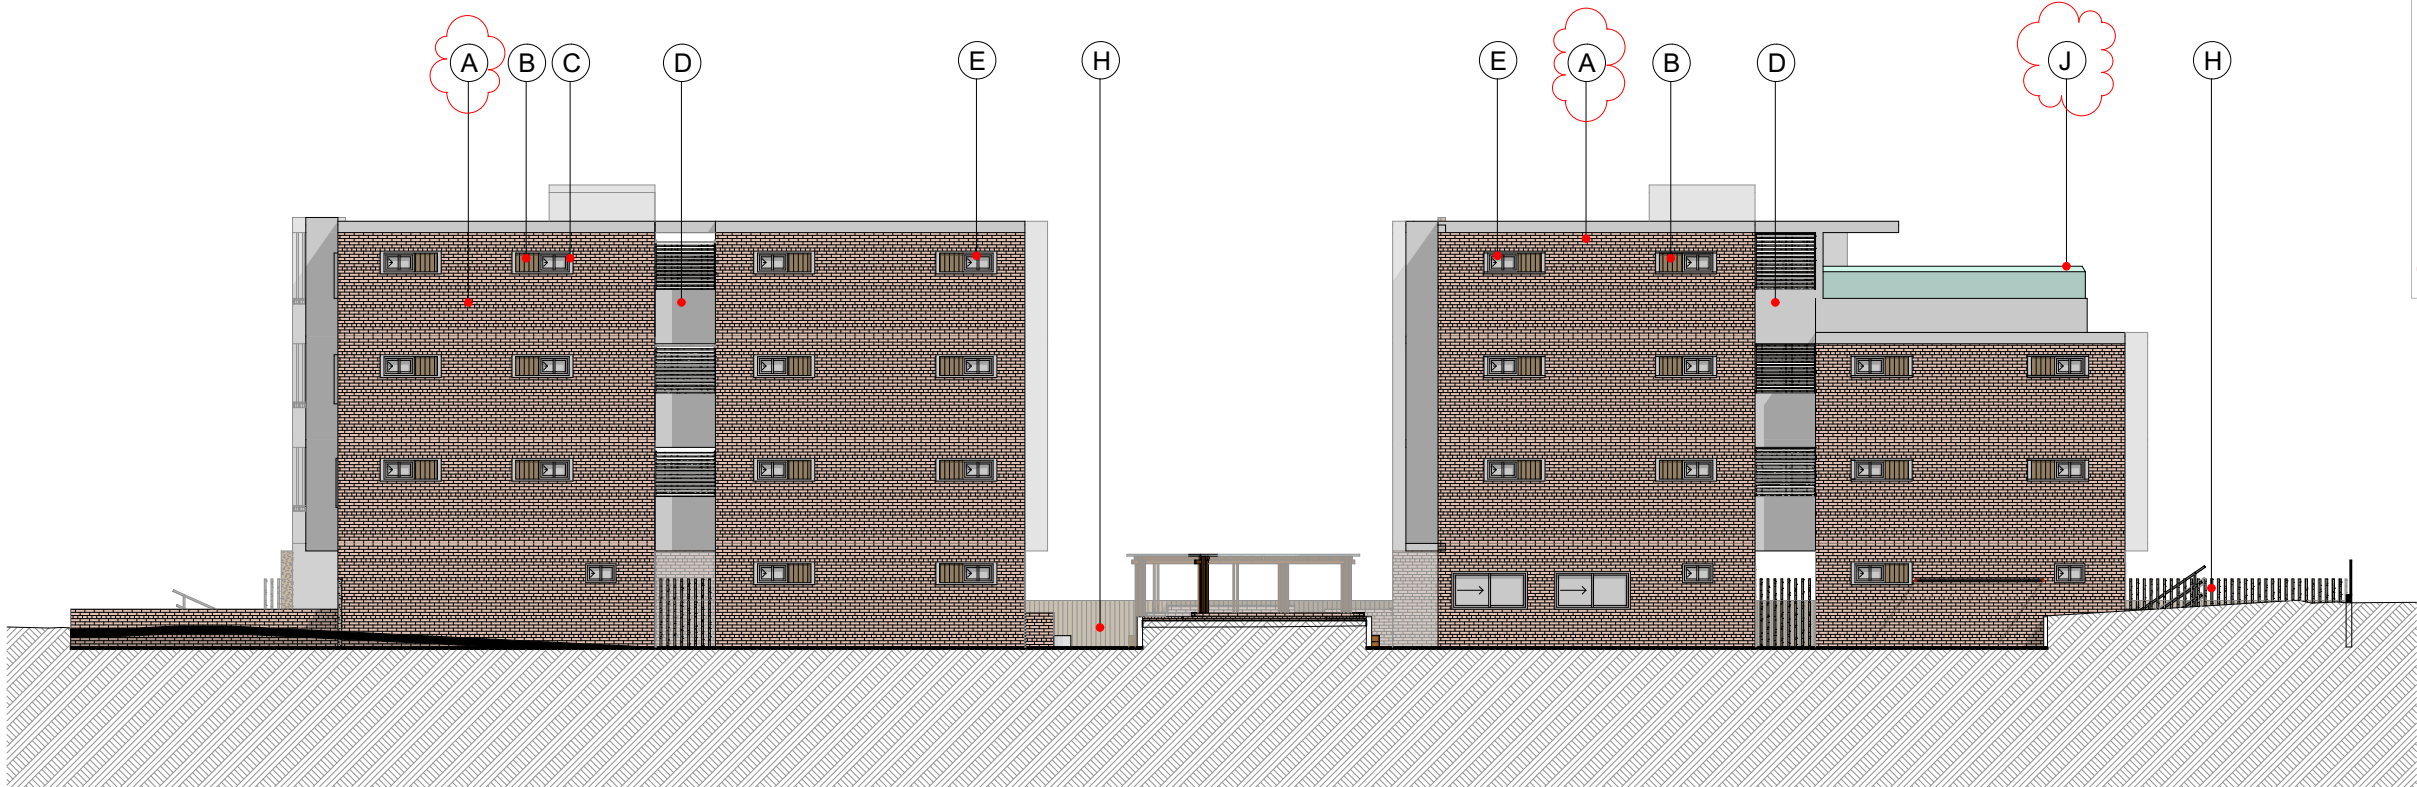

NORTH ELEVATION

A3-1:200

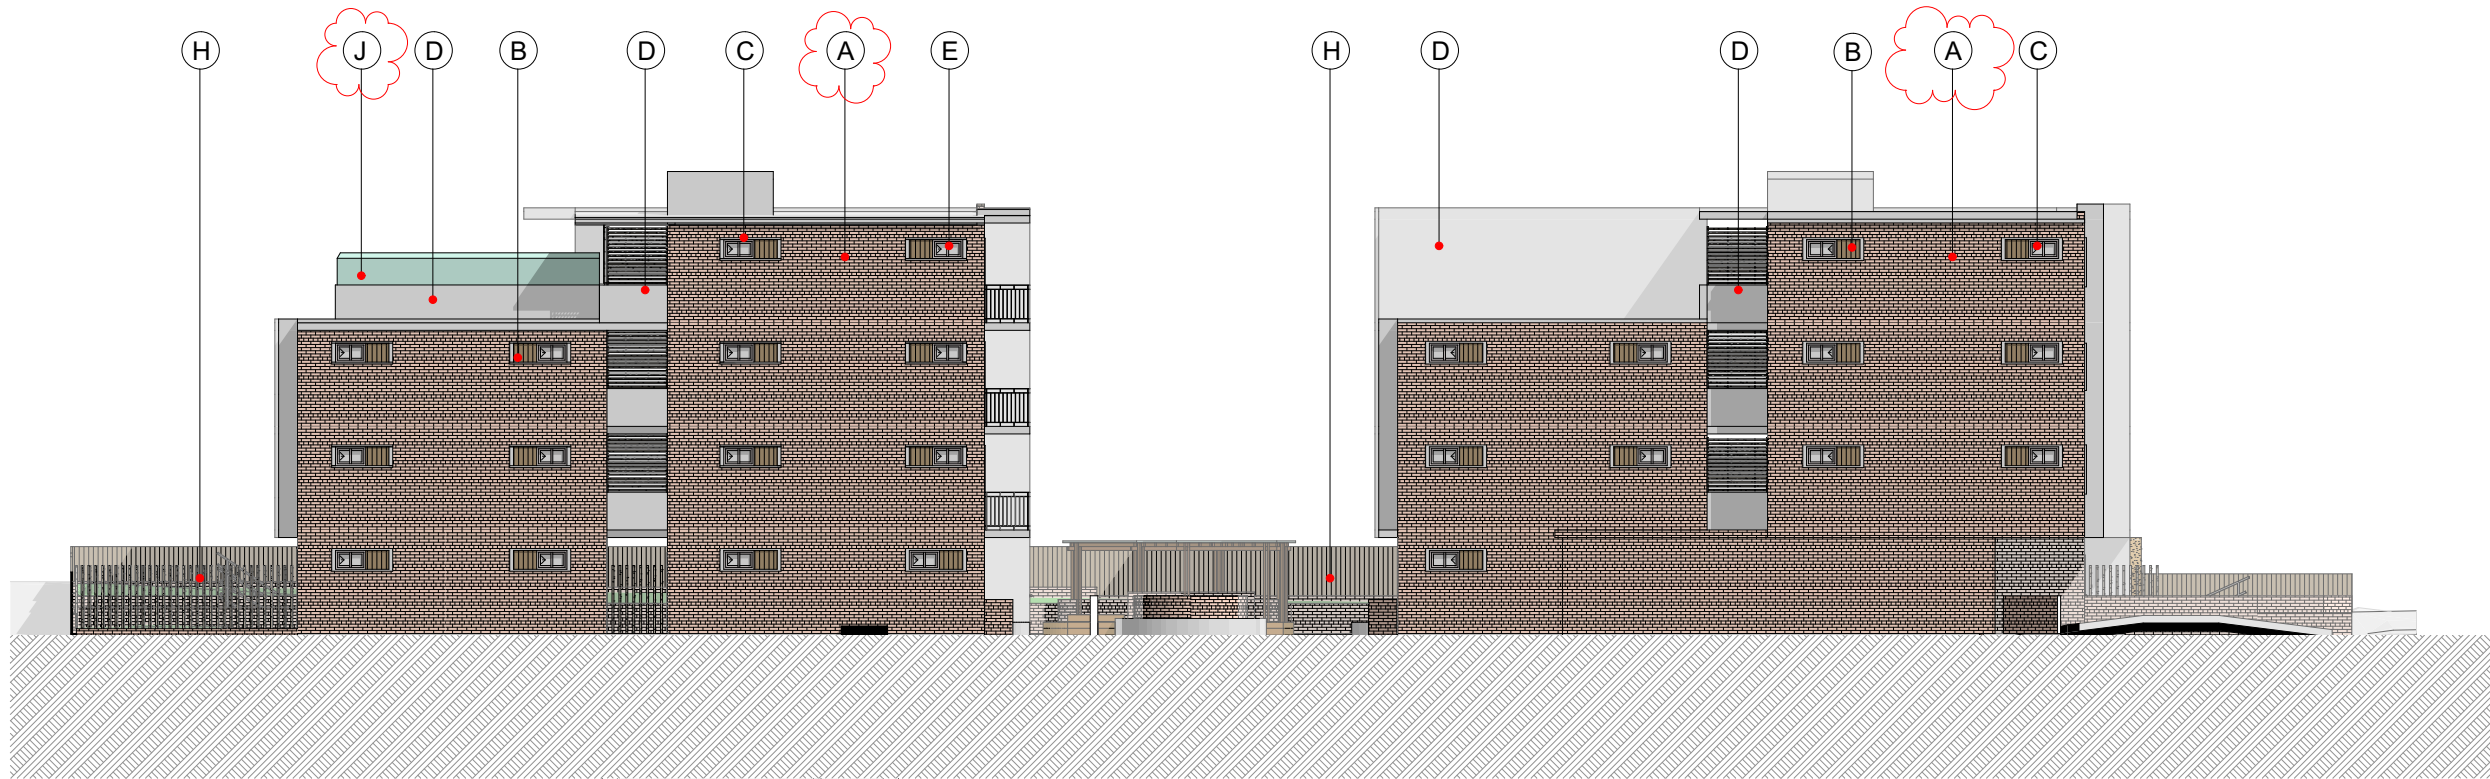


SOUTH ELEVATION

A3-1:200


MATERIAL SCHEDULE



J ACOUSTIC BARRIER

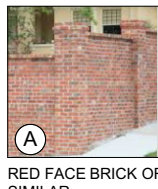


A RED FACE BRICK OR SIMILAR

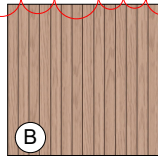

B RENDER WITH SCORE PATTERN OR SIMILAR



C GLASS WINDOW WITH OFF WHITE HOOD OR SIMILAR

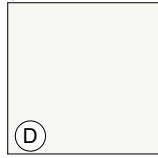


D OFF-WHITE RENDER OR SIMILAR




E ALUMINIUM FRAME SLIDING DOORS AND WINDOWS WITH DOUBLE GLAZED PILKINGTON LOW 'E' GLASS OR SIMILAR



F CONCRETE BALUSTRADE WITH RAILING OR SIMILAR

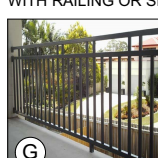

G STEEL BALUSTRADE

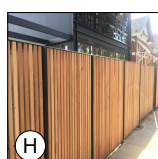


H TIMBER SLAT PRIVACY FENCING OR SIMILAR

SCALE 1:200 @ A3
0 1 2 5 10M

FOR DA PURPOSES ONLY
NOT FOR CONSTRUCTION
DA

Rev	Date	Description
A	21-Apr-22	Issue for DA
C	21-Apr-22	Issue for DA

© COPYRIGHT
DO NOT SCALE DWGS. USE DIMENSIONS ONLY. REFER ANY DISCREPANCIES TO ARCHITECT PRIOR TO CONSTRUCTION.
THESE DRAWINGS ARE SUBJECT TO COPYRIGHT.

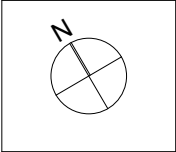

ACOUSTIC - ISSUE A
KOIKAS ACOUSTIC
637-663 Forest Road
Beverly NSW 2220
0400 556 578
office@koikasacoustic.com

BCA & ACCESS
DESIGN RC
PO Box 2331,
North Parramatta 1750
0400 556 578
aleksa@designrc.com.au

HYDRAULIC & LANDSCAPE - ISSUE A
SITE PLUS PTY LTD
PO Box 1104, Westmead NSW 2115
0400 556 578
info@siteplus.com.au

LANDSCAPING
CONCEPT LANDSCAPE ARCHITECTS
1101, 1101 Miller St, Cammeray NSW 1585
0400 556 578
info@concept.net.au

GEOTECHNICAL
geo-environmental
82 Bridge St, Lane Cove NSW 2066
02 9420 3361
info@geo-environmental.com.au

PLANNING
NEXUS ENVIRONMENTAL PLANNING
Unit 2, 182 Old Canterbury Road
Summer Hill NSW 2130
0412 541 657
info@nexusenv.com.au

ARCHITECT
GHAZI AL ALI
ARCHITECT PTY LTD
T: +612 9744 7035 | E: office@ghaziali.com
ABN: 67167131848
The Carlton Factory | Suite 21 / 47-55 John St,
Leichhardt NSW 2040

PROJECT
85-87 Anzac Avenue West Ryde NSW
CLIENT
CROSSING PACIFIC PTY LTD
SCALE
1:200, 1:100
DATE
21-Apr-22
DRAWN
SNLL
CHECKED
LL
PROJECT ARCHITECT
GAA

DRAWING NAME
MATERIAL SCHEDULE 01
DRAWING NUMBER
DA
PROJECT NUMBER
A-2201
ISSUE
C