

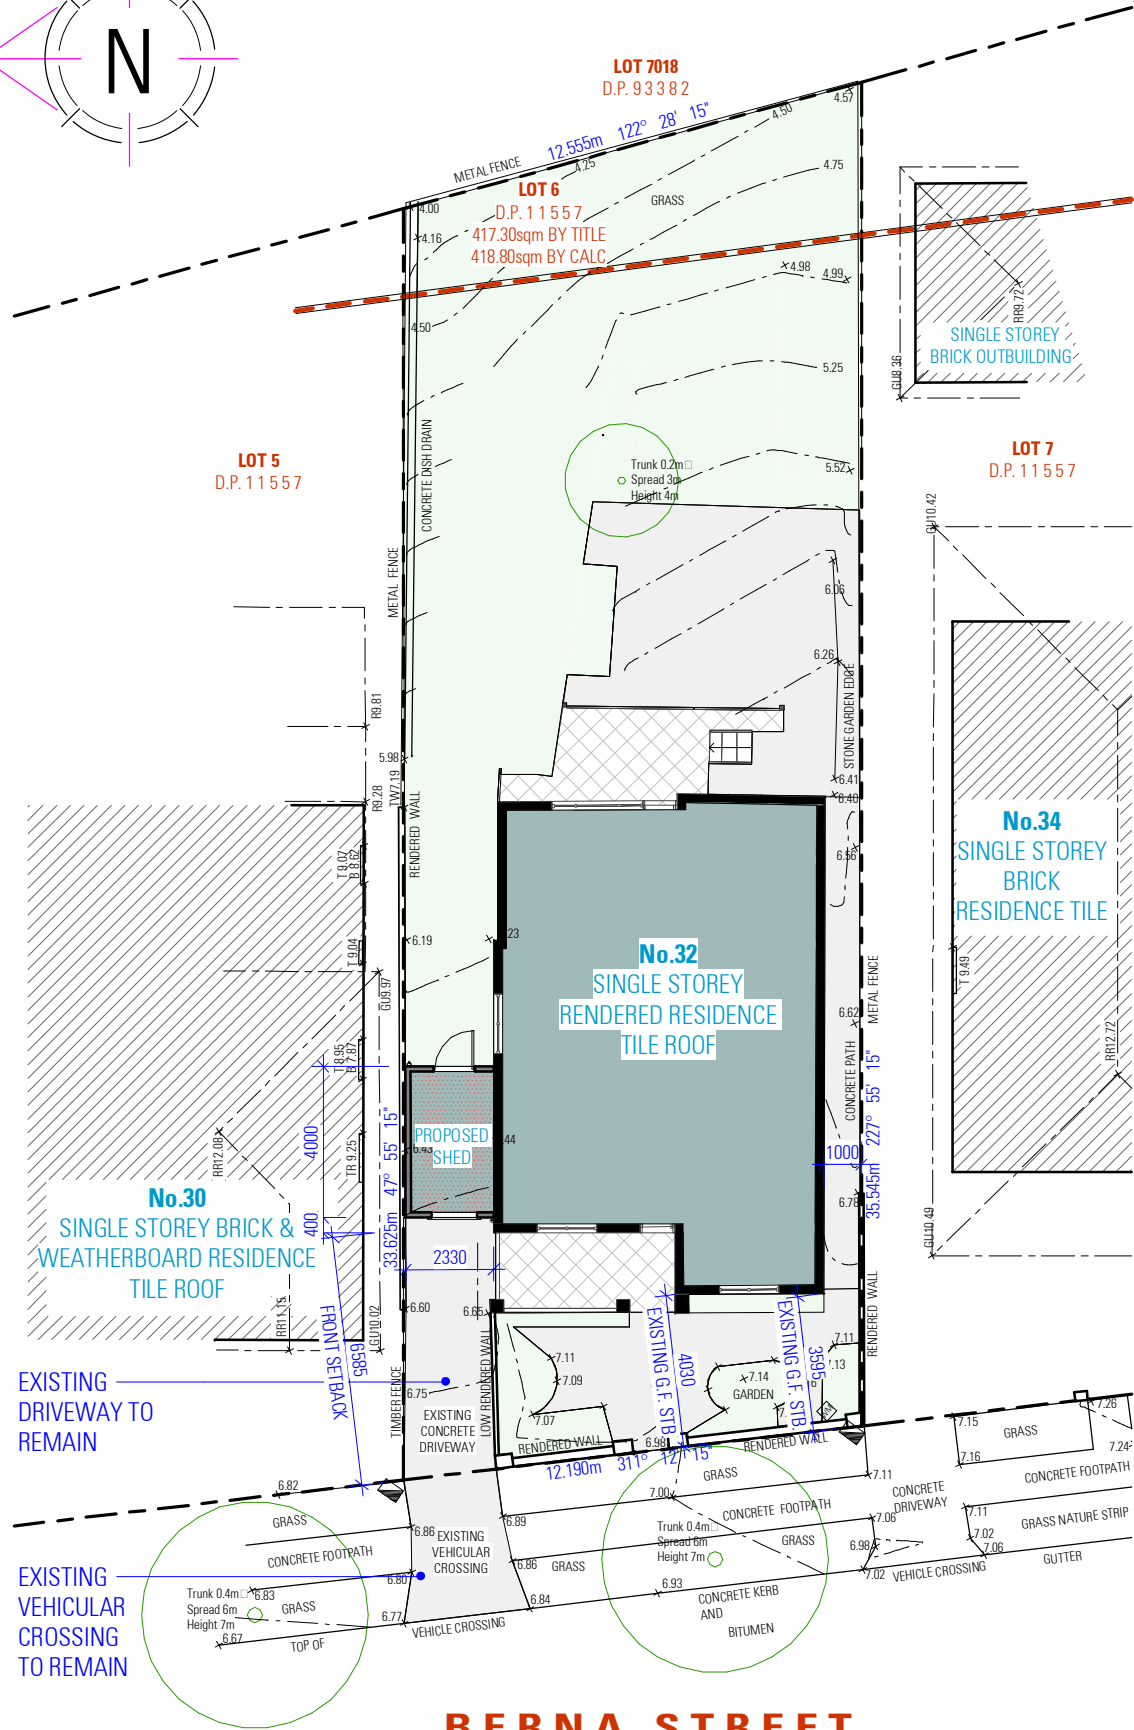


NEIGHBOUR NOTIFICATION PLAN

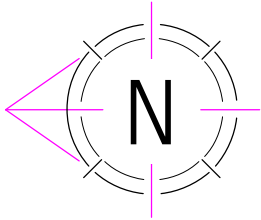


BERNA STREET
PROPOSED SITE PLAN

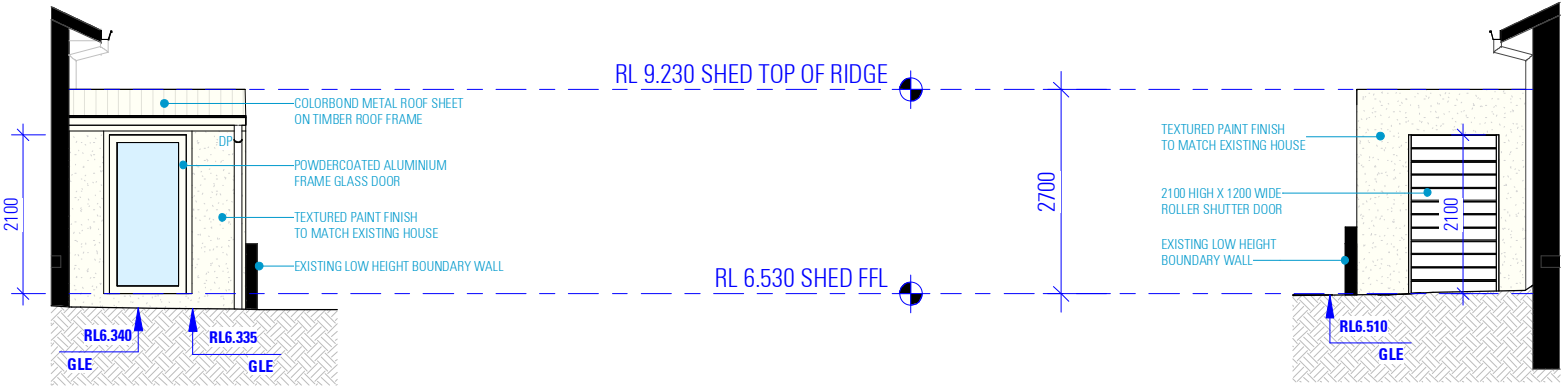

NORTH ELEVATION

SOUTH ELEVATION

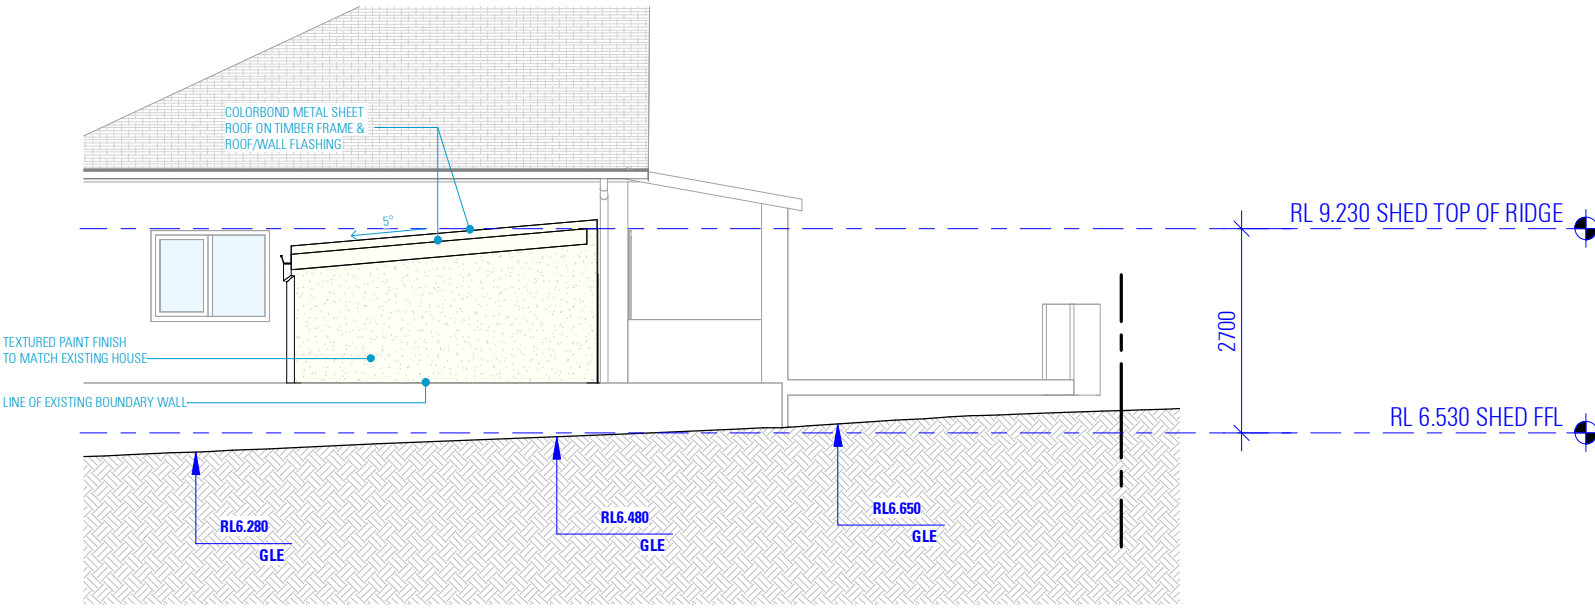

WEST ELEVATION

NOT FOR CONSTRUCTION

NOTES
1. ALL DIMENSIONS ARE IN MILLIMETERS
2. VERIFY ALL DIMENSIONS ON SITE
3. DO NOT SCALE, USE FIGURED DIMENSIONS ONLY
4. VERIFY ALL DISCREPANCIES WITH THE DESIGNER
5. ALL WORKS TO COMPLY WITH THE NATIONAL CONSTRUCTION CODE (B.C.A) & AUSTRALIAN STANDARDS

COPYRIGHT
THESE DRAWINGS HAVE BEEN PREPARED BY ES DESIGN, AND SHALL REMAIN THE PROPERTY OF THE SAME. NO PORTION OF THESE DRAWINGS, WHETHER IN PART OR WHOLE, SHALL BE USED IN ANY FORM, DUPLICATED OR OTHERWISE, WITHOUT PRIOR WRITTEN PERMISSION OF THE ARCHITECT/ DESIGNER. THESE DRAWINGS ARE SUBJECT TO COPYRIGHT LAWS.



PROPOSED ATTACHED SHED
32 BERNA STREET
CANTERBURY NSW 2193
DESIGN DRAFTED CHRISTIAN GARCIA
TAMARA RANGELOVA
DIANNE GABRIEL

DRAWING
NEIGHBOUR NOTIFICATION PLAN
SCALE / A3
ISSUE A 21.08.2023
DWG No. 23090 - 06