
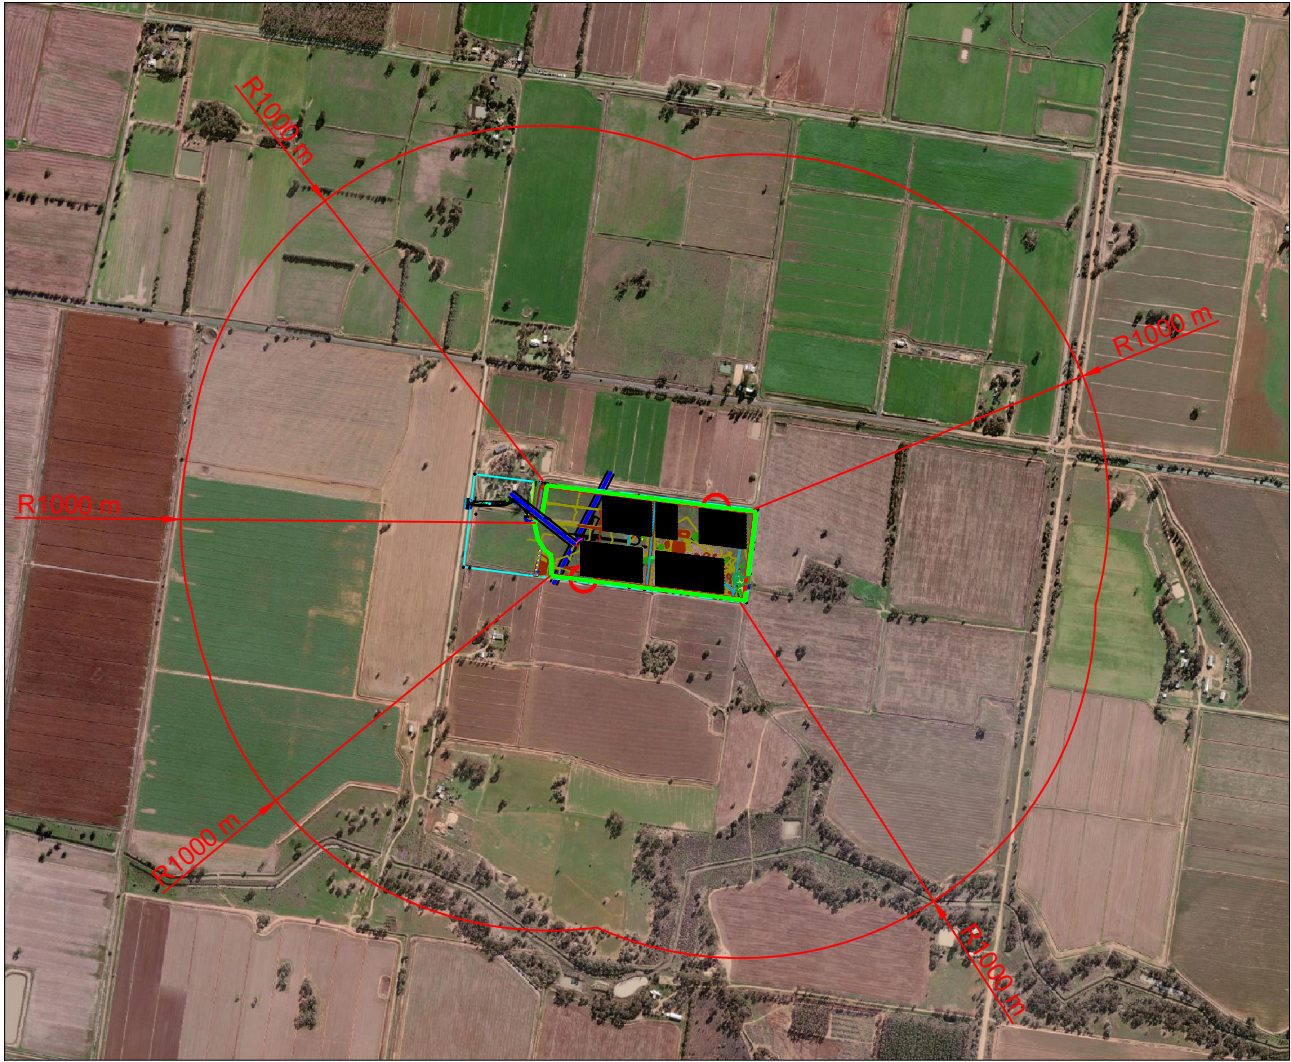
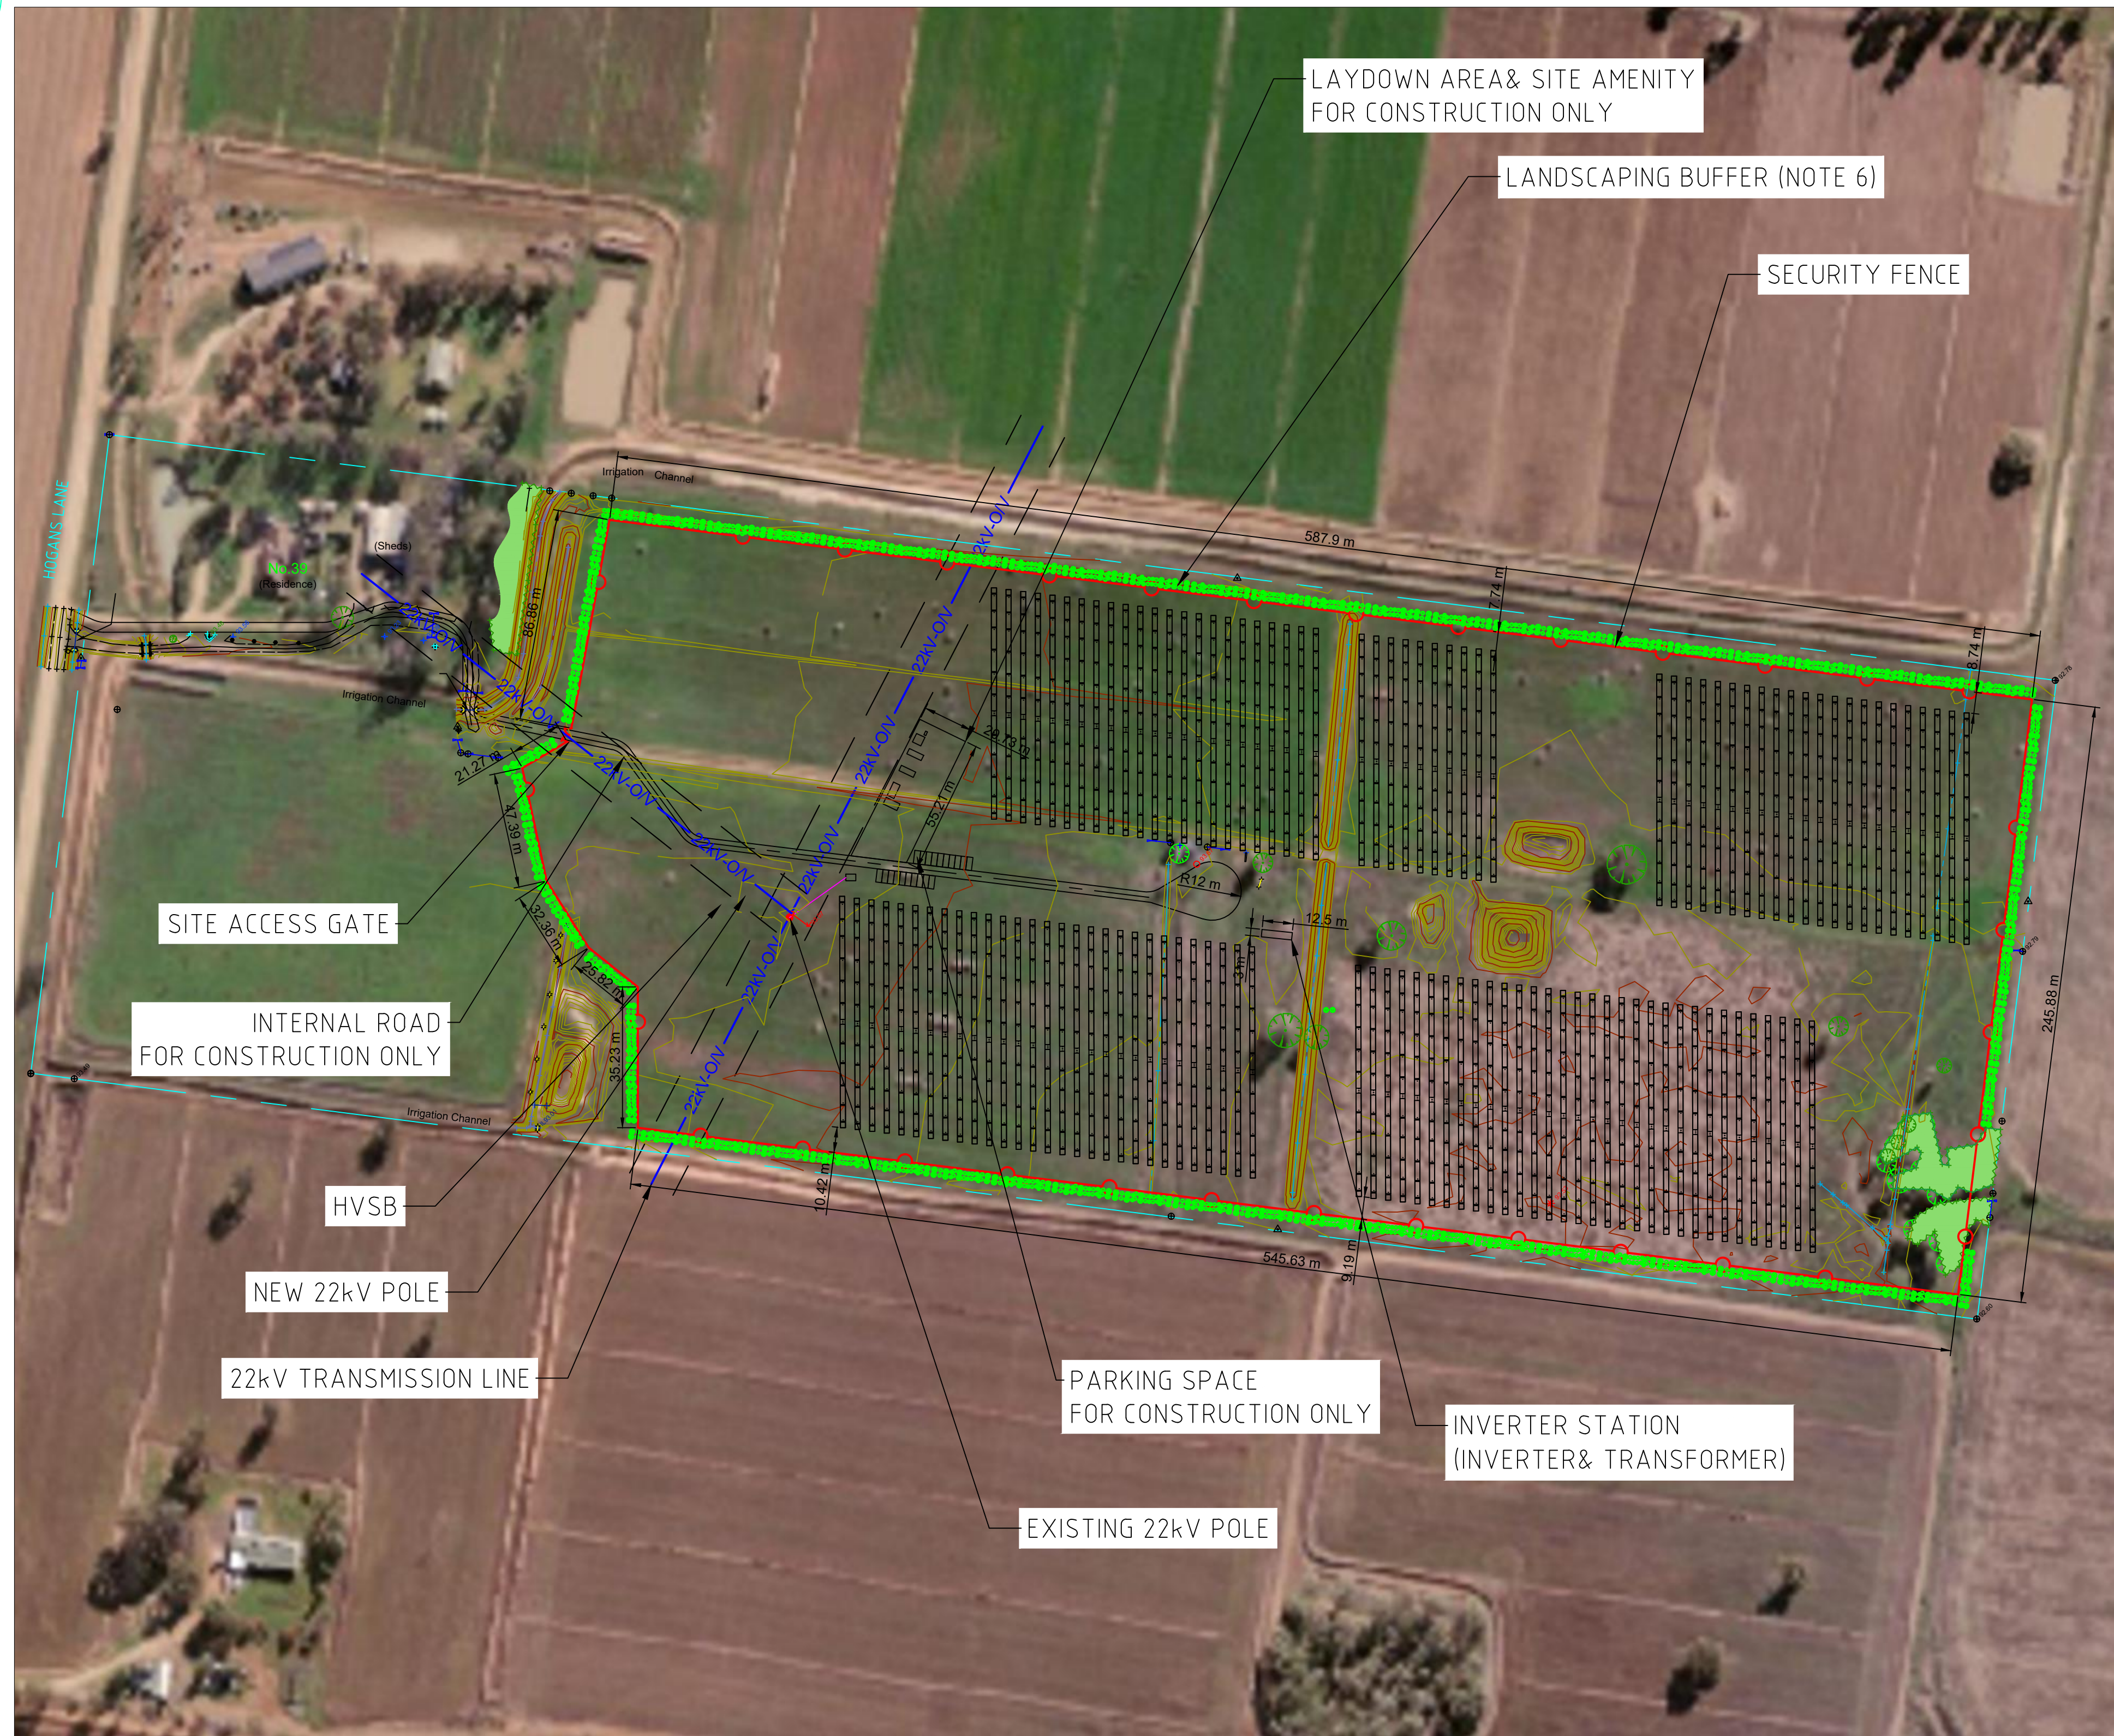


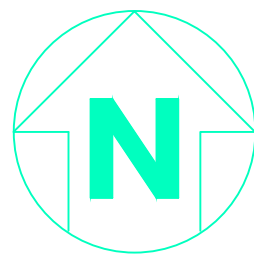

- NOTES**
1. ACTUAL DIMENSIONS AND CLEARANCES MAY VARY SUBJECT TO SITE CONDITIONS.
 2. DIMENSIONS OF ELECTRICAL EQUIPMENT ARE INDICATIVE ONLY. ACTUAL DIMENSIONS TO BE CONFIRMED.
 3. EXISTING ESSENTIAL ENERGY 22 kV POLE IS FOR ILLUSTRATION ONLY. ACTUAL POSITION IS SUBJECT TO THE ACTUAL MEASUREMENT ON SITE.
 4. LOCATION OF ESSENTIAL ENERGY 22 kV OVERHEAD DISTRIBUTION LINE AND SYSTEM CONNECTION TO BE CONFIRMED.
 5. SITE STORAGE AND AMENITY FACILITIES TO BE ON SITE ONLY DURING CONSTRUCTION PHASE. NO PERMANENT BUILDINGS TO BE KEPT ON SITE AFTER CONSTRUCTION COMPLETED.
 6. SECURITY FENCE SETS BACK 9M FROM TITLE BOUNDARY TO ACCOMMODATE 6M WIDE LANDSCAPING BUFFER AND 3M MAINTENANCE TRACK.

- LEGEND**
- PROPOSED PV ARRAY
 - SECURITY FENCE
 - PROPERTY BOUNDARY
 - 22 kV OVERHEAD LINE WITH EASEMENT

SYSTEM SPECIFICATIONS				
DC	5.17	MW	TOTAL MODULES	9396
MODULE CAPACITY	550	W	MODULES PER STRING	27
NUMBER OF INVERTERS	1	-	NUMBER OF STRINGS	348
INVERTER MODEL	SG4950HV-MV	-	MODULE MODEL	LR5-72HPH-550M

FOR INFORMATION

F	24/01/23	MG	ACE	MG	ACE	NSW-38	UPDATE TRACKER ARRANGEMENT		
E	23/01/23	MG	ACE	MG	ACE	NSW-38	UPDATE LANDSCAPING		
D	05/09/22	ACE	ACE	ACE	ACE	NSW-38	UPDATE VEGE. BUFFER		
C	06/03/22	ACE	ACE	ACE	ACE	NSW-38	UPDATE INFO. LAYOUT		
H	11/10/23	MG	ACE	MG	ACE	NSW-38	RE-ARRANGE SITE LAYDOWN		
G	21/02/23	MG	ACE	ACE	ACE	NSW-38	UPDATE SITE BOUNDARY		
No	DATE	DRN	CHK	ENG	Q.A.	PROJECT	DESCRIPTION	NUMBER	TITLE
REVISION							REFERENCE DRAWINGS		



39 Hogans Lane, Deniliquin, NSW, 2710.
4.15 MW PV EXPORT SYSTEM
SITE PLAN

DATE: 11/10/23	DRN: MG	CHK: ACE	ENG: ACE	Q.A: ACE	SCALE: 1:1500
PROJ No: NSW-38	DRG No:				REV: H