





AERIAL PHOTO
NTS

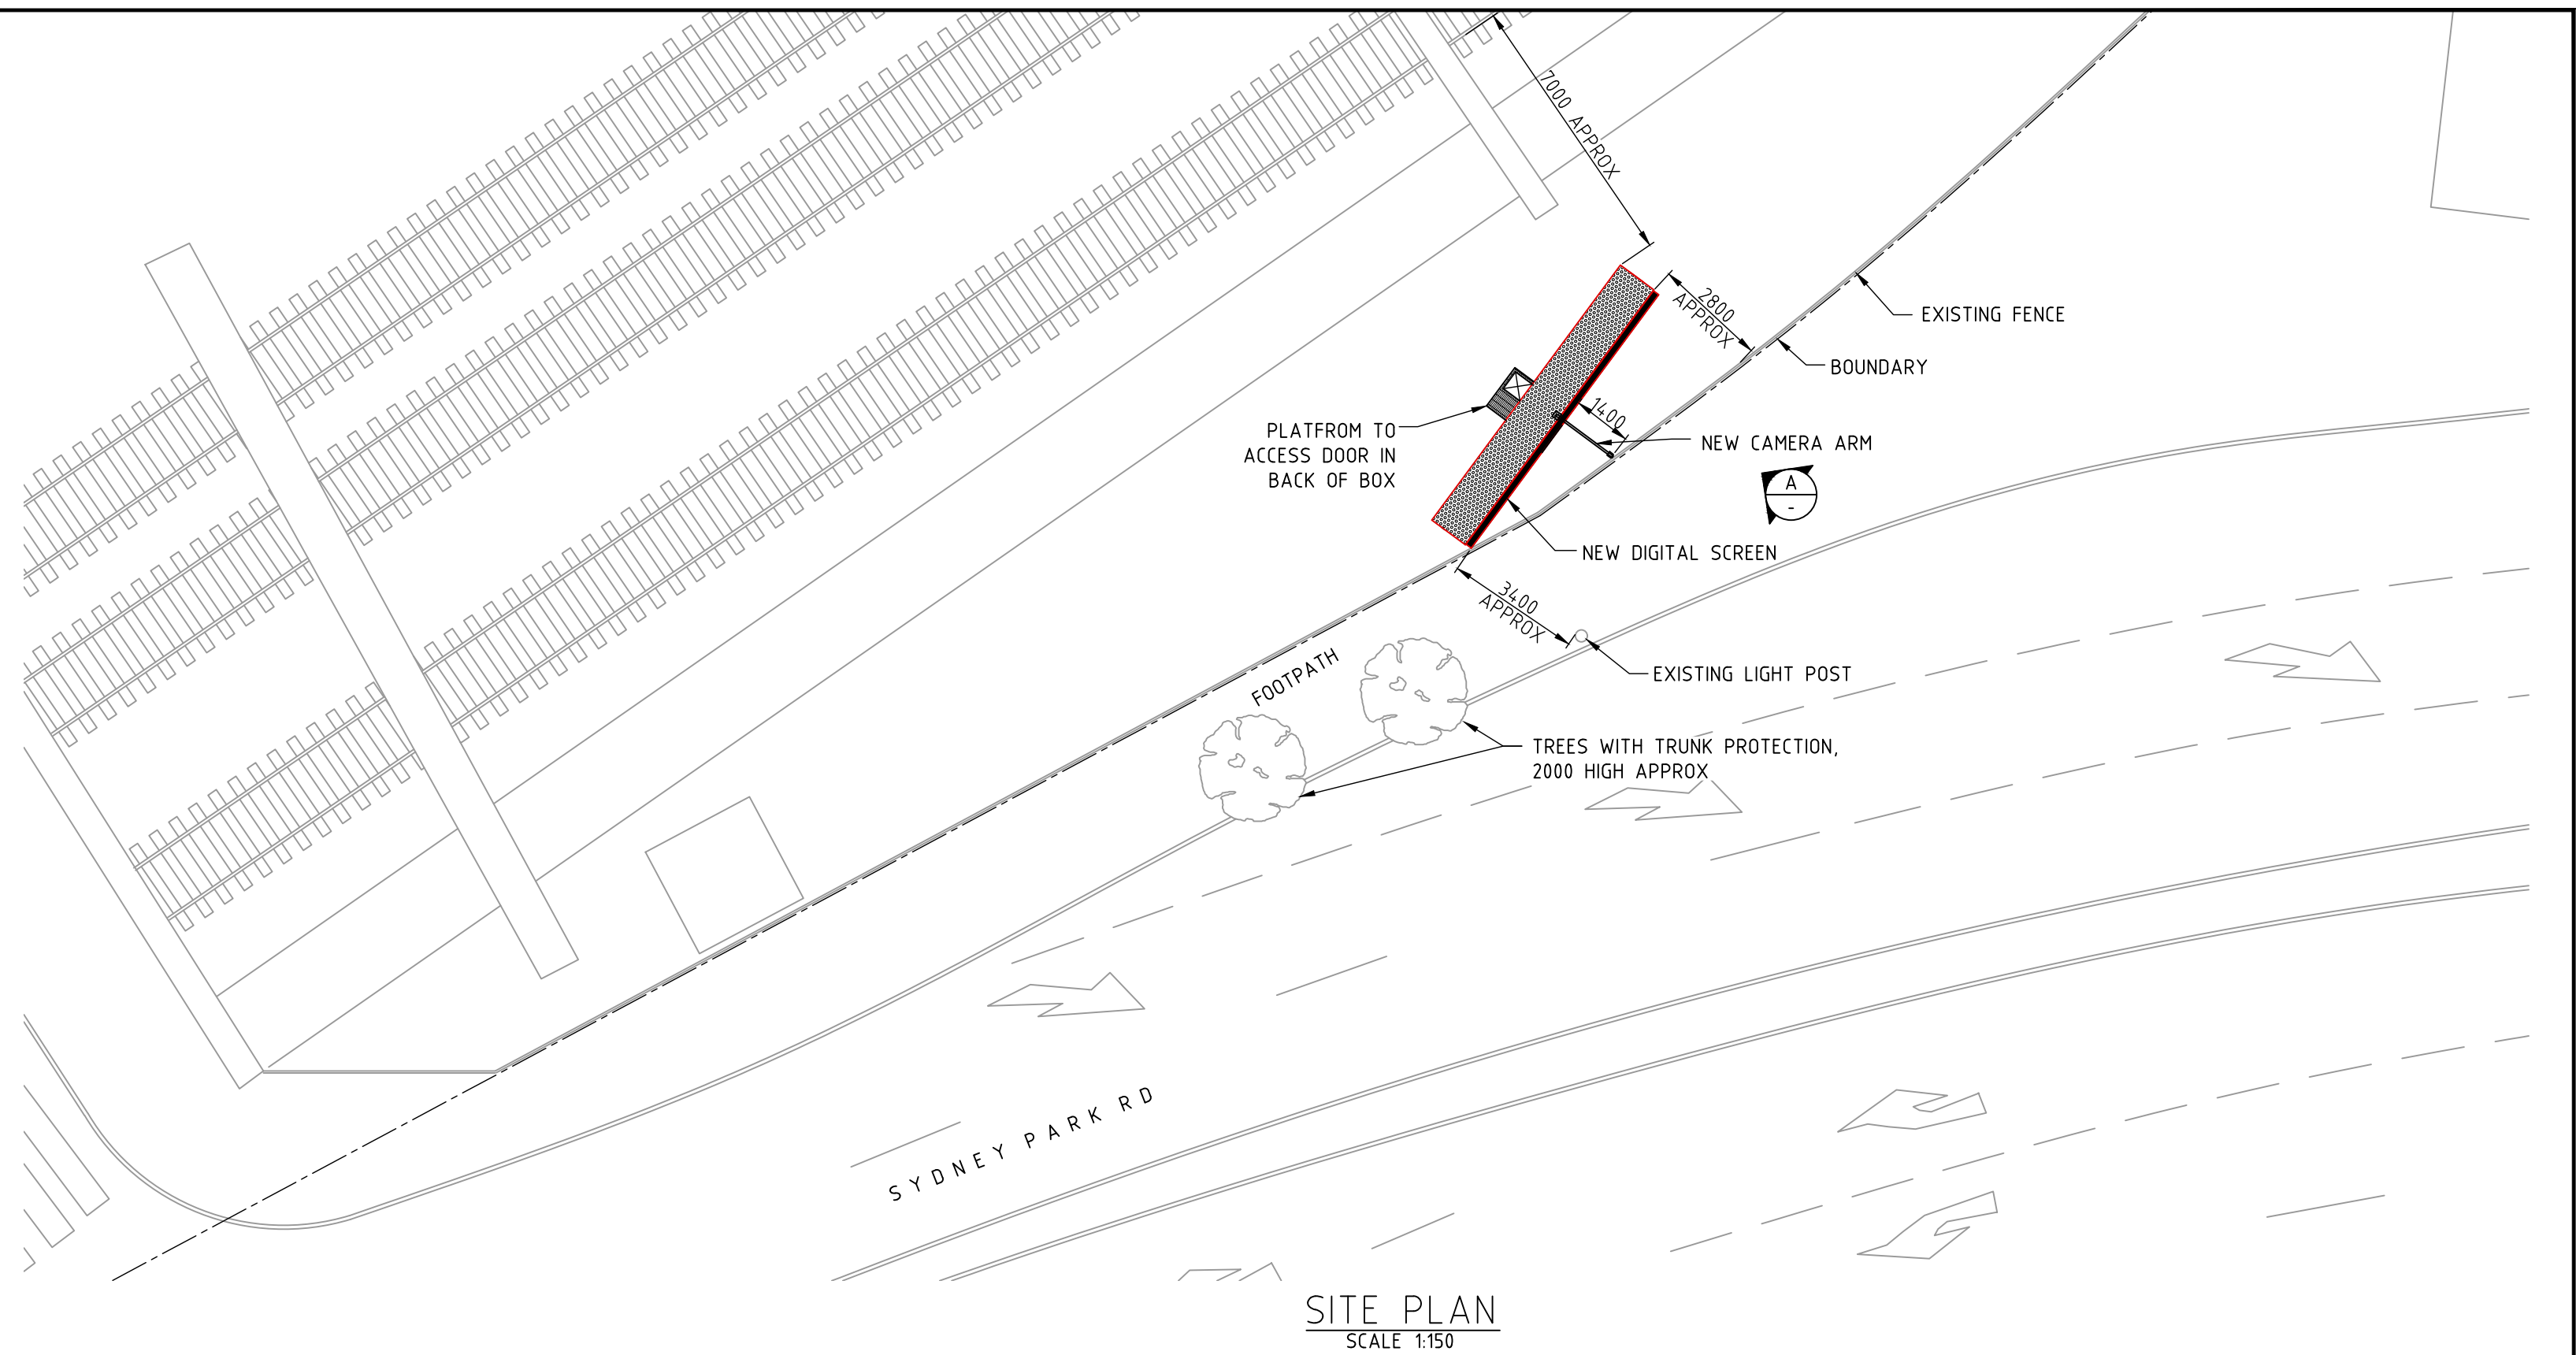

SITE PLAN
SCALE 1:150

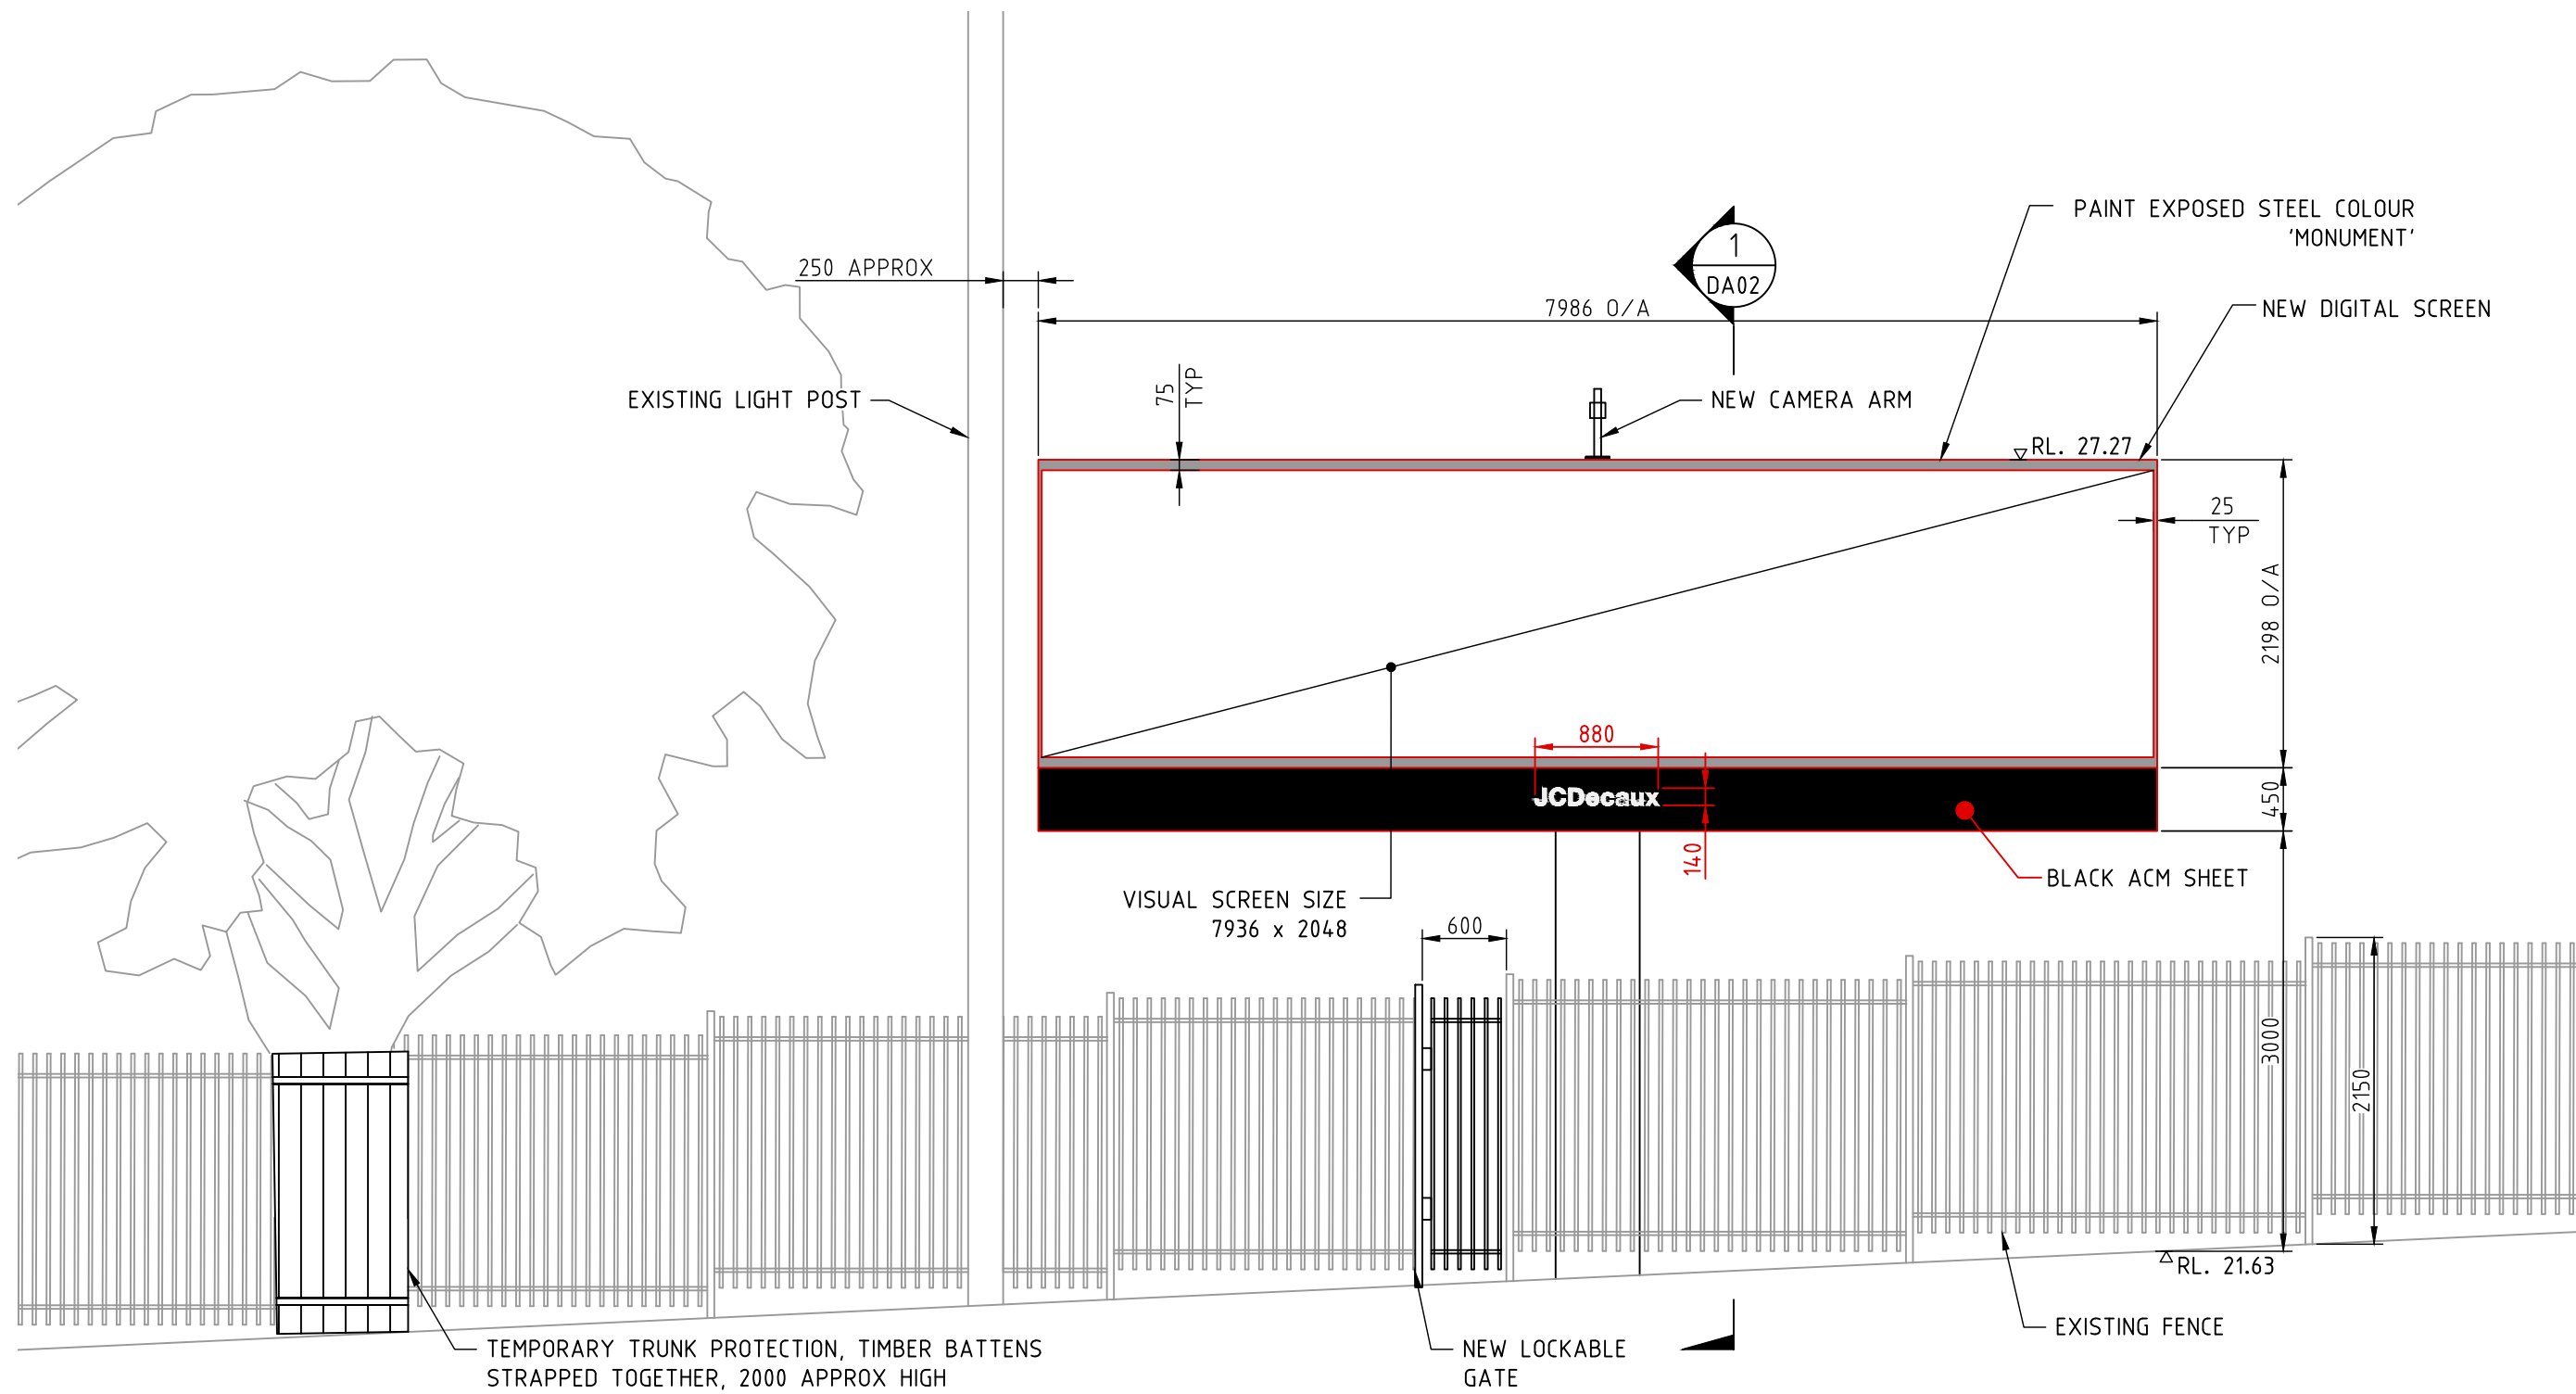

ELEVATION
SCALE 1:50

ISS	DATE	COMMENT
A	06/04/23	ISSUED FOR APPROVAL
B	09/05/23	ISSUED FOR APPROVAL
C	07/07/23	ISSUED FOR APPROVAL
D	07/09/23	ISSUED FOR APPROVAL
E	18/01/24	ISSUED FOR APPROVAL



Suite 1, Building 8, 49 Frenchs Forest Road East,
Frenchs Forest, NSW 2086
P.O. Box 652, Forestville, NSW 2087
Ph: 02 9451 3455 Fax: 02 9451 3466
Email: info@dbce.com.au
ABN 23 039 013 724


CLIENT:
JCDecaux

PROJECT:
**SYDNEY PARK RD, ERSKINEVILLE,
SYDNEY TRAINS**

TITLE:
**PROPOSED DIGITAL SIGN
GENERAL ARRANGEMENT &
SITE PLAN**

DRAWN A.T	DESIGN J.L	DATE:	APR'23
JOB NO:	23073	DWG NO:	DA01
SCALE @ A1: AS SHOWN		REV:	E

NOT FOR CONSTRUCTION

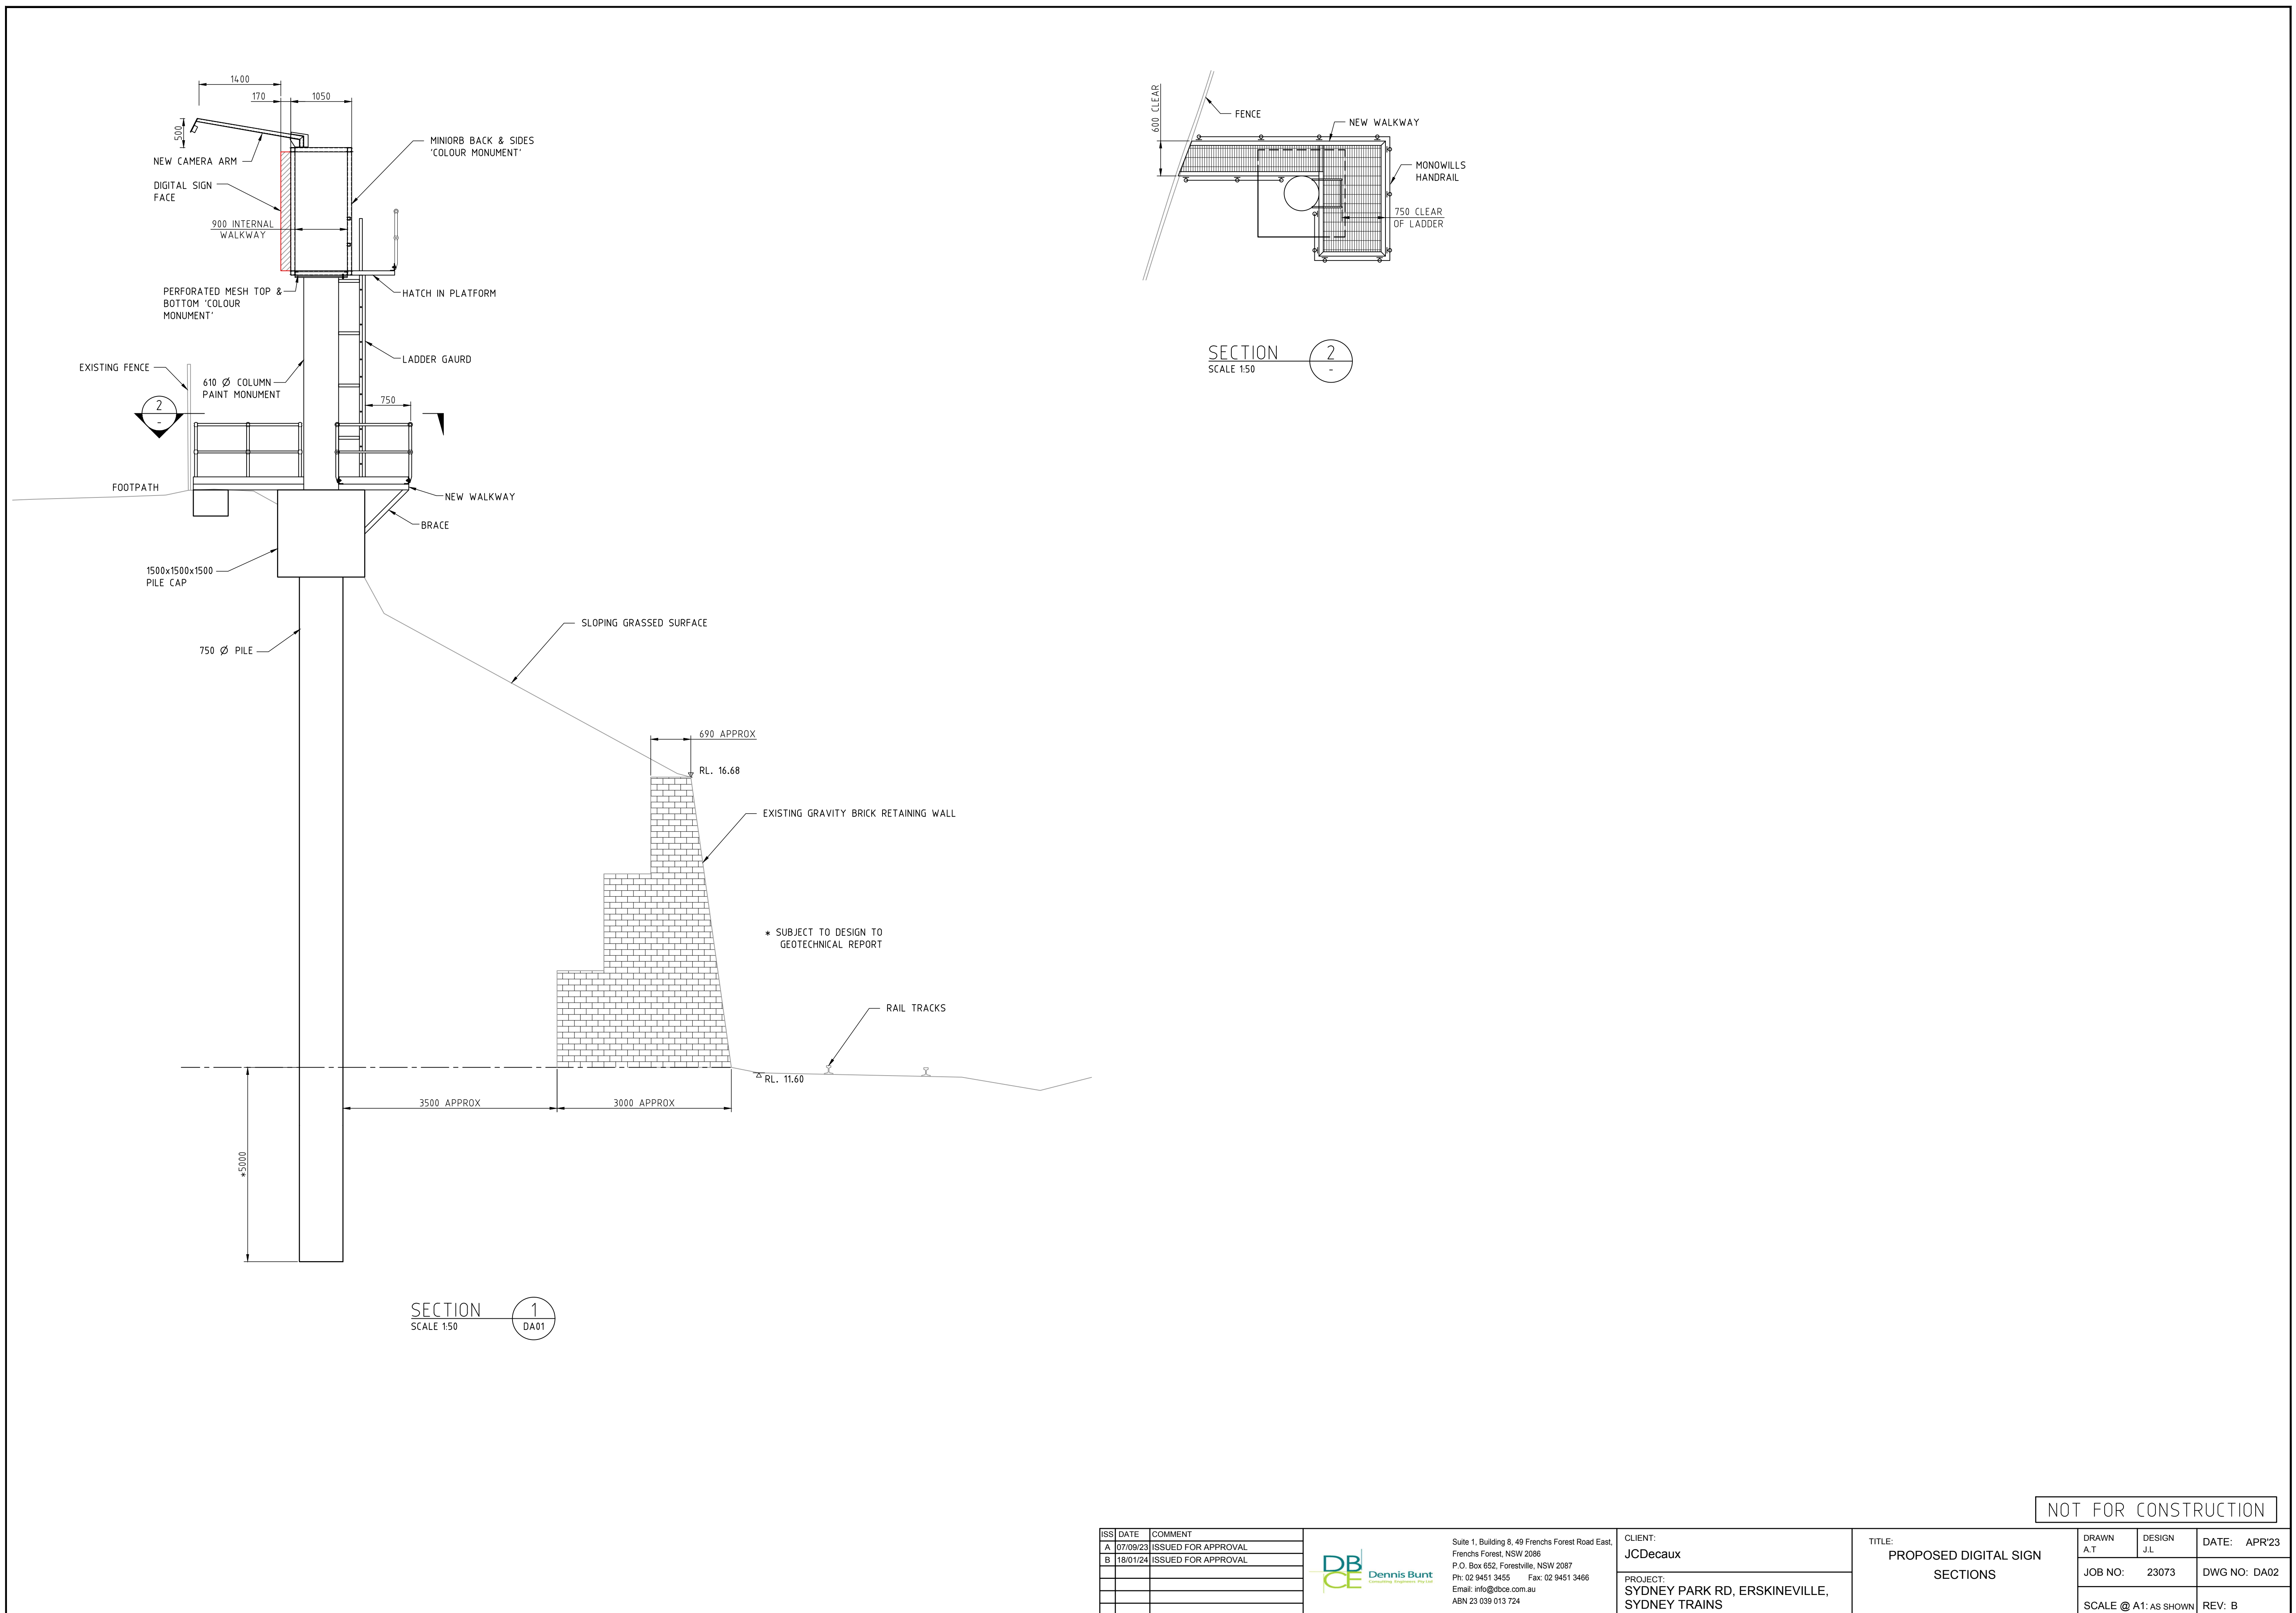

NOT FOR CONSTRUCTION

ISS	DATE	COMMENT
A	07/09/23	ISSUED FOR APPROVAL
B	18/01/24	ISSUED FOR APPROVAL



Suite 1, Building 8, 49 Frenchs Forest Road East,
Frenchs Forest, NSW 2086
P.O. Box 652, Forestville, NSW 2087
Ph: 02 9451 3455 Fax: 02 9451 3466
Email: info@dbce.com.au
ABN 23 039 013 724

CLIENT: JCDecaux	PROJECT: SYDNEY PARK RD, ERSKINEVILLE, SYDNEY TRAINS

TITLE: PROPOSED DIGITAL SIGN SECTIONS	
JOB NO:	23073
SCALE @ A1: AS SHOWN	REV: B

DRAWN A.T	DESIGN J.L	DATE: APR'23