


**SITE PLAN**  
1:1000




NOTE: DRAWINGS ARE REFLECTIVE OF EXISTING MATERIALITY AND DESIGN, NO WORKS ARE PROPOSED

NOTE: NOT FOR CONSTRUCTION  
SIGN SIZE AND STRUCTURE AS SHOWN IS INDICATIVE AND SUBJECT TO FINAL  
DETAIL SITE SURVEY.


Date	November, 2023	PLAN & ELEVATION			
Draw by	LF	Drawing No.	Date	Rev	Rev
Scale	1:1000 (Print as A3)	071123-1/2	07/11/23	27/05/24	
Drawing No.	071123-1/2	Drawn: LF			
Job No.	HOM-OVE-1123				

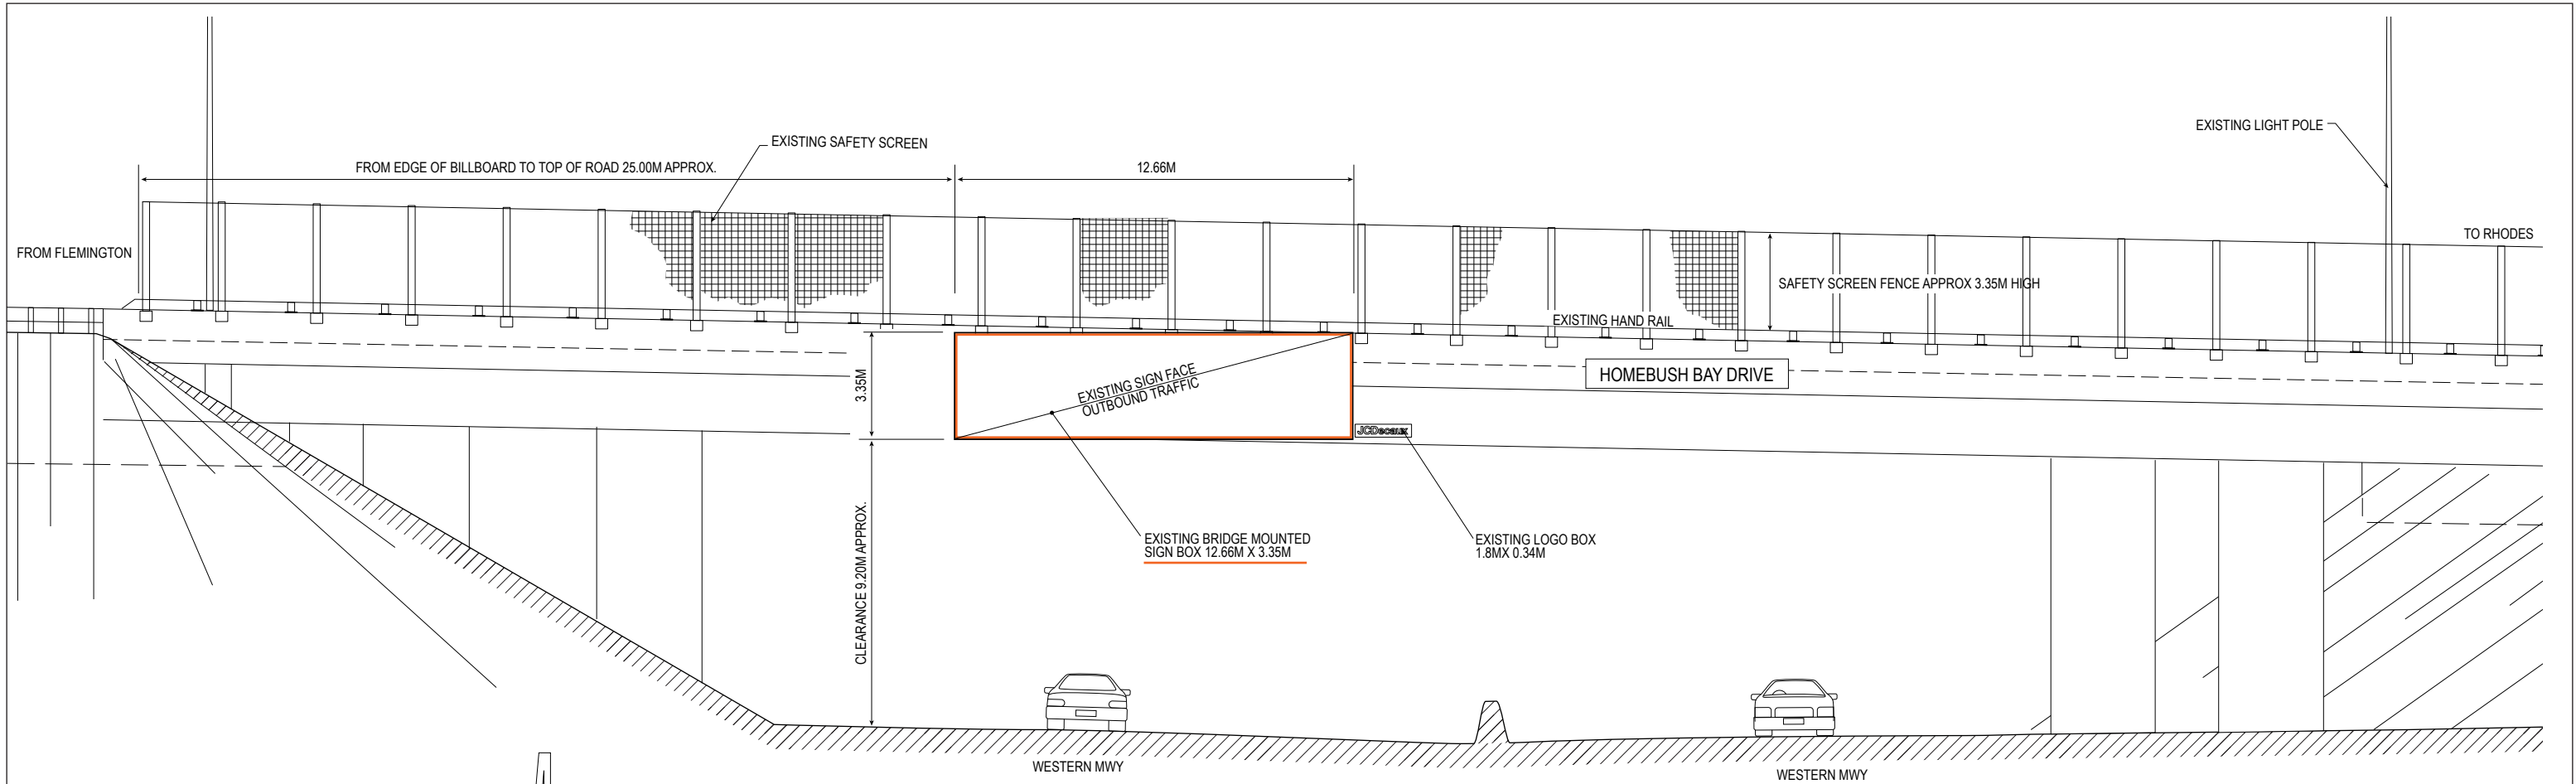

EAST ELEVATION (A)  
1:200

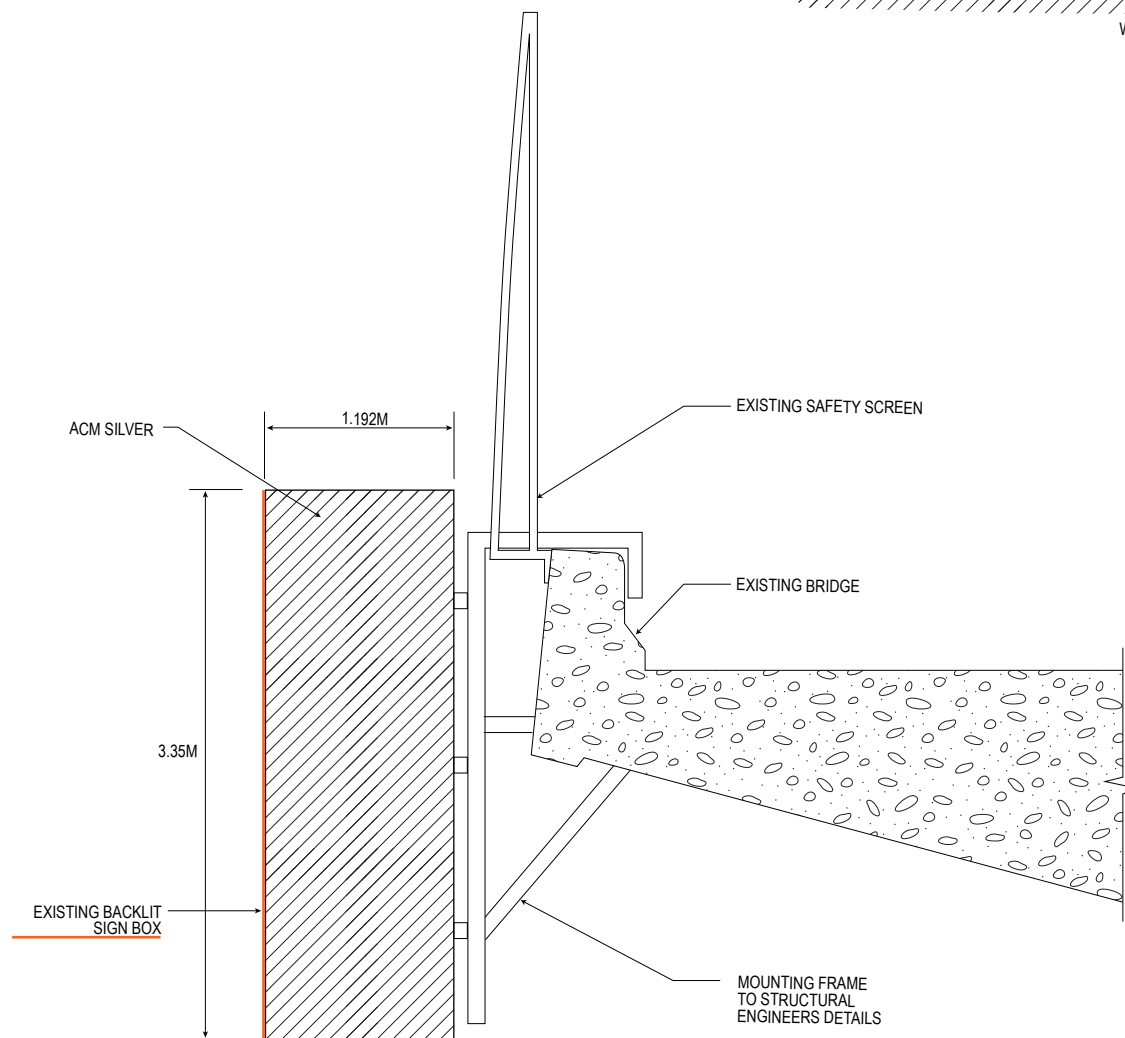

NORTH EAST ELEVATION (C)  
1:50

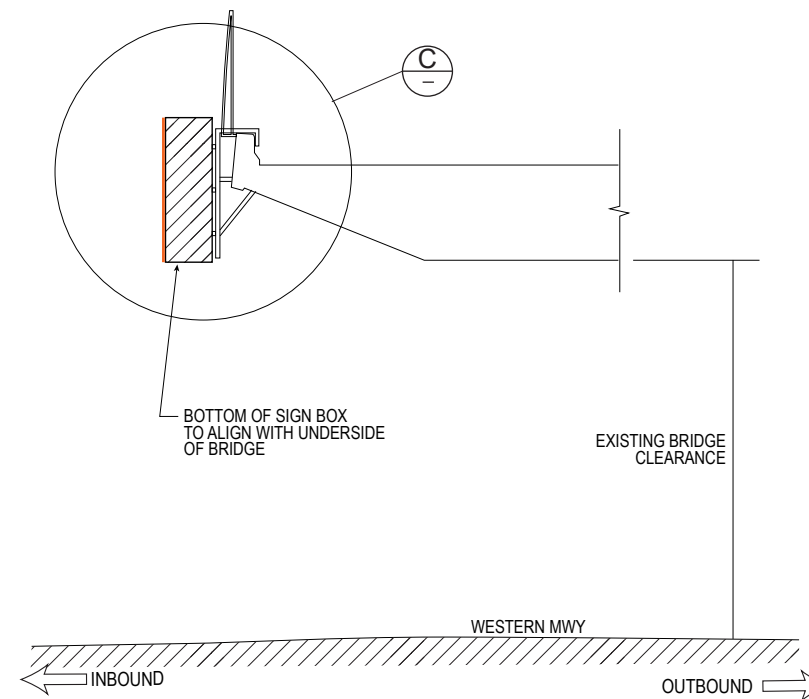

NORTH EAST ELEVATION (B)  
1:200

NOTE: DRAWINGS ARE REFLECTIVE OF EXISTING MATERIALITY AND DESIGN, NO WORKS ARE PROPOSED

NOTE: NOT FOR CONSTRUCTION  
SIGN SIZE AND STRUCTURE AS SHOWN IS INDICATIVE AND SUBJECT TO FINAL  
DETAIL SITE SURVEY.