





SITE PLAN
1:500




NOTE: DRAWINGS ARE REFLECTIVE OF EXISTING MATERIALITY AND DESIGN, NO WORKS ARE PROPOSED.
NOTE: NOT FOR CONSTRUCTION
SIGN SIZE AND STRUCTURE AS SHOWN IS INDICATIVE AND SUBJECT TO FINAL DETAIL SITE SURVEY.


Date	November, 2023	PLAN & ELEVATION			
Draw by	LF	Drawing No.	Date	Rev	Rev
Scale	1:500 (Print as A3)	081123-1/3	08/11/23	27/05/24	
Drawing No.	081123-1/3	Drawn: LF			
Job No.	AUB-OVE-1123				

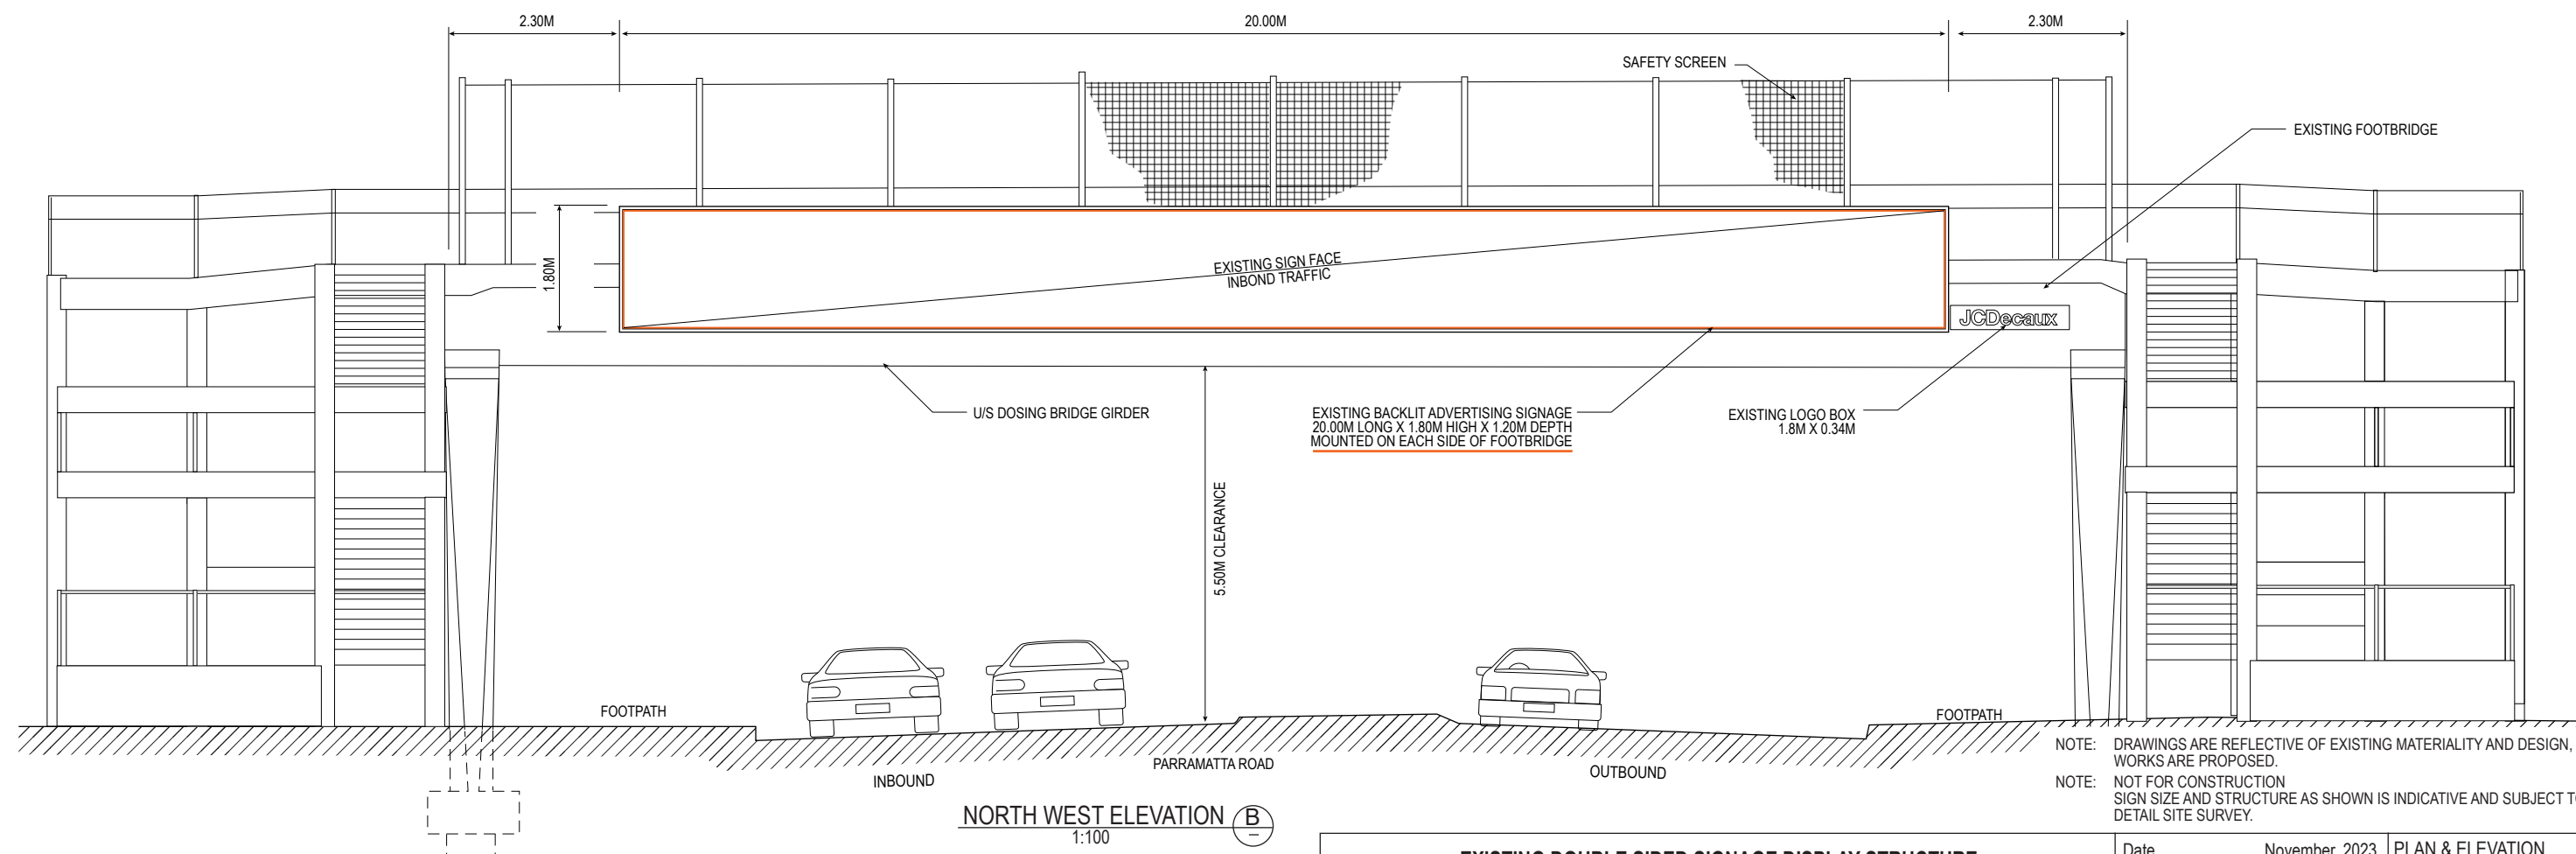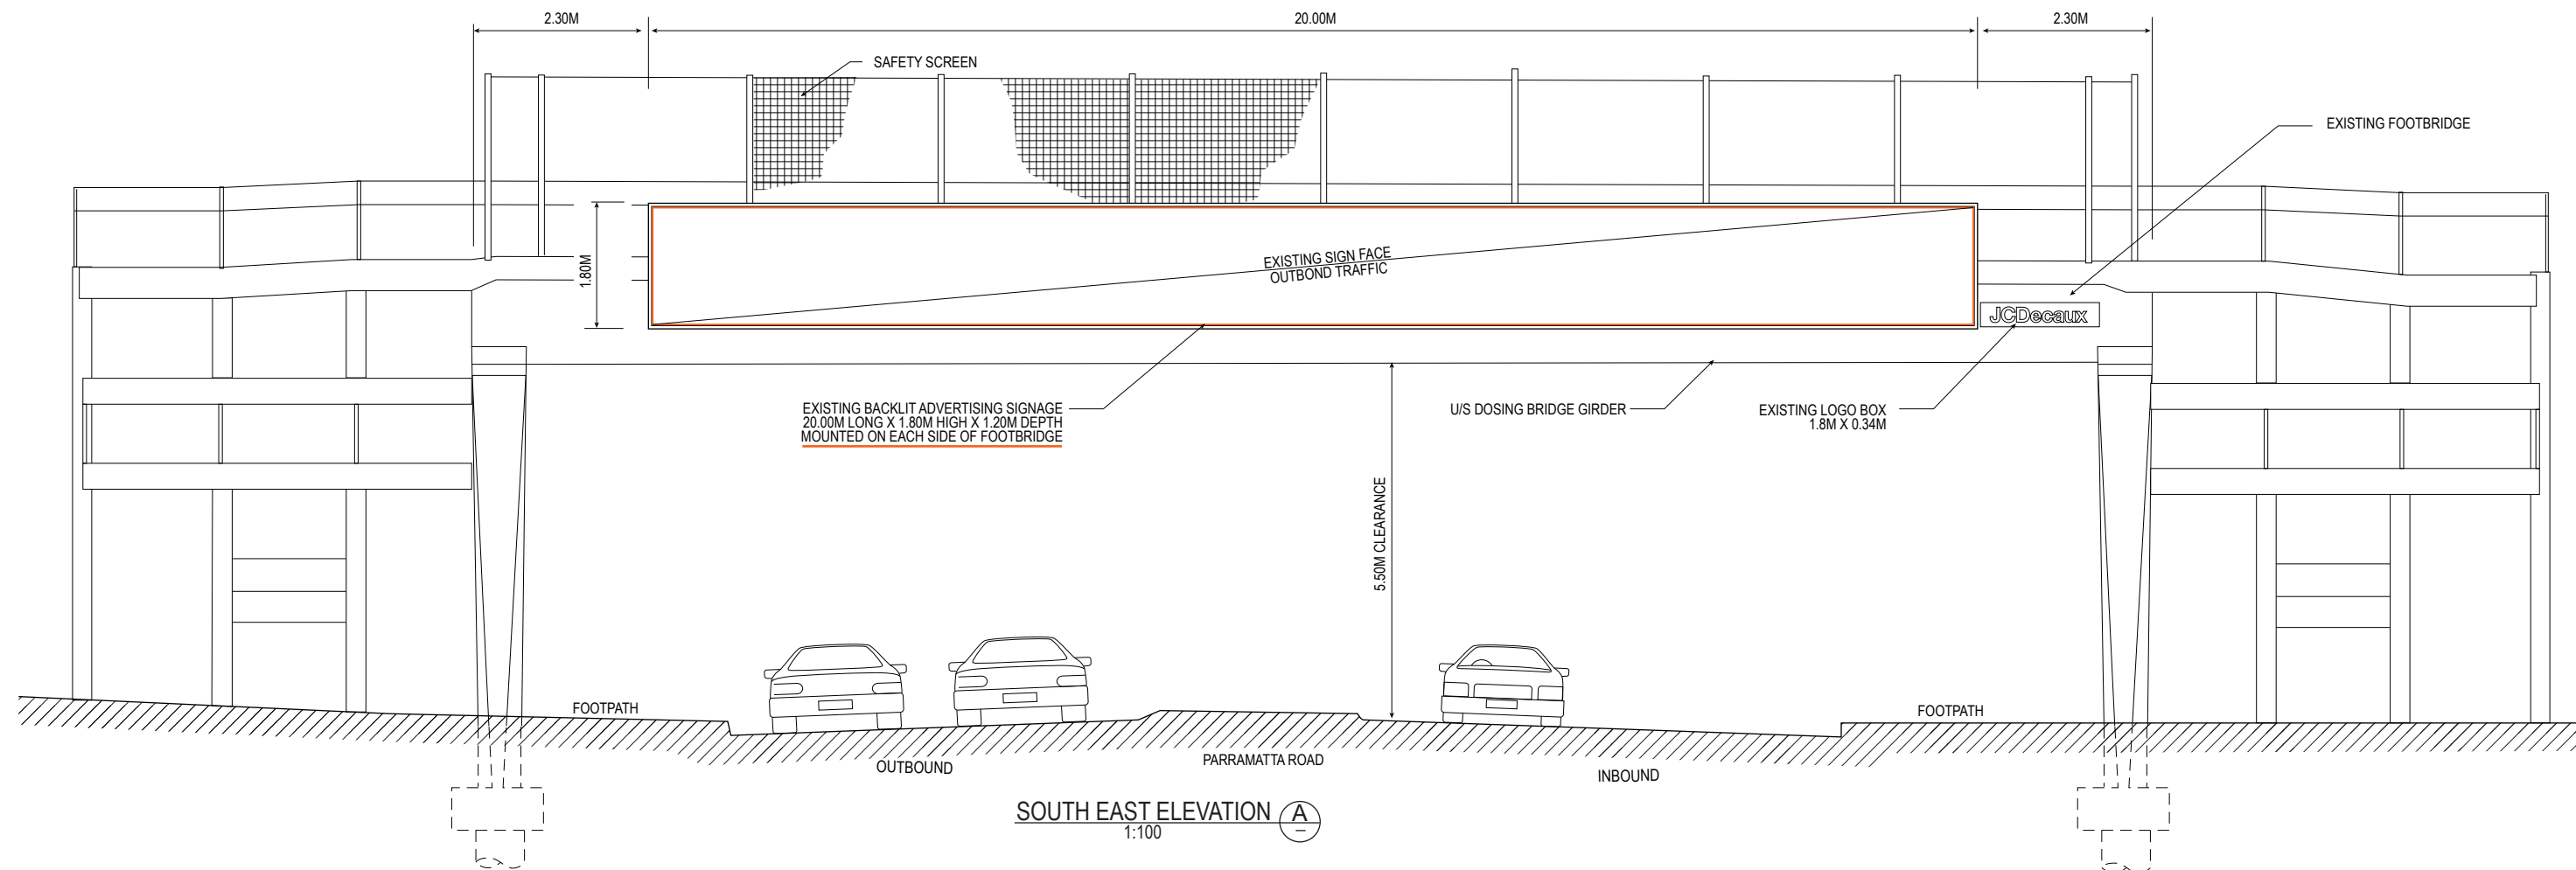

NOTE: DRAWINGS ARE REFLECTIVE OF EXISTING MATERIALITY AND DESIGN, NO WORKS ARE PROPOSED.
NOTE: NOT FOR CONSTRUCTION
SIGN SIZE AND STRUCTURE AS SHOWN IS INDICATIVE AND SUBJECT TO FINAL DETAIL SITE SURVEY.

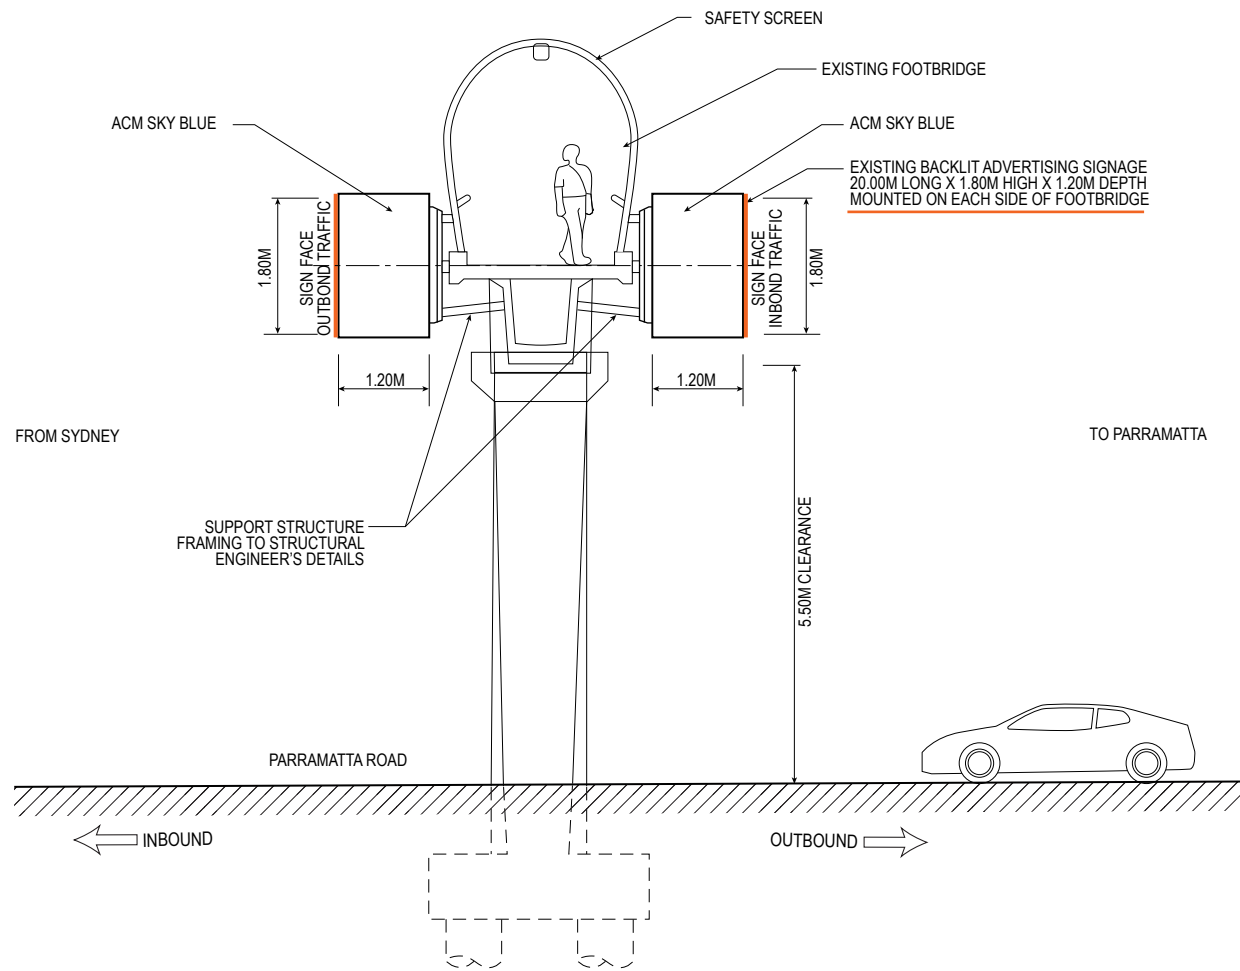


NORTH EAST ELEVATION TYPICAL SECTION C-1
1:100

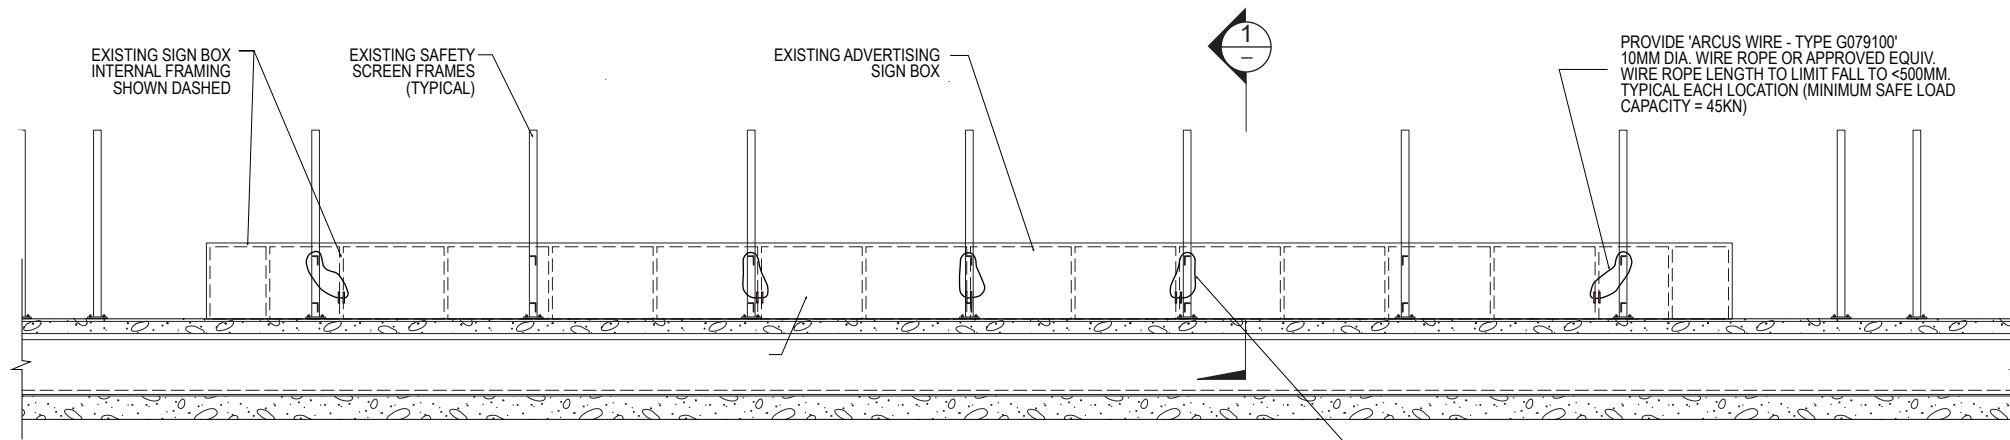


SAFETY CABLE ARRANGEMENT ELEVATION


SCALE 1:100
NOTE:
1. SAFETY CABLES SHOWN DIAGRAMMATICALLY.
2. TYPICAL FOR BOTH INBOUND AND OUTBOUND SIGN BOXES.

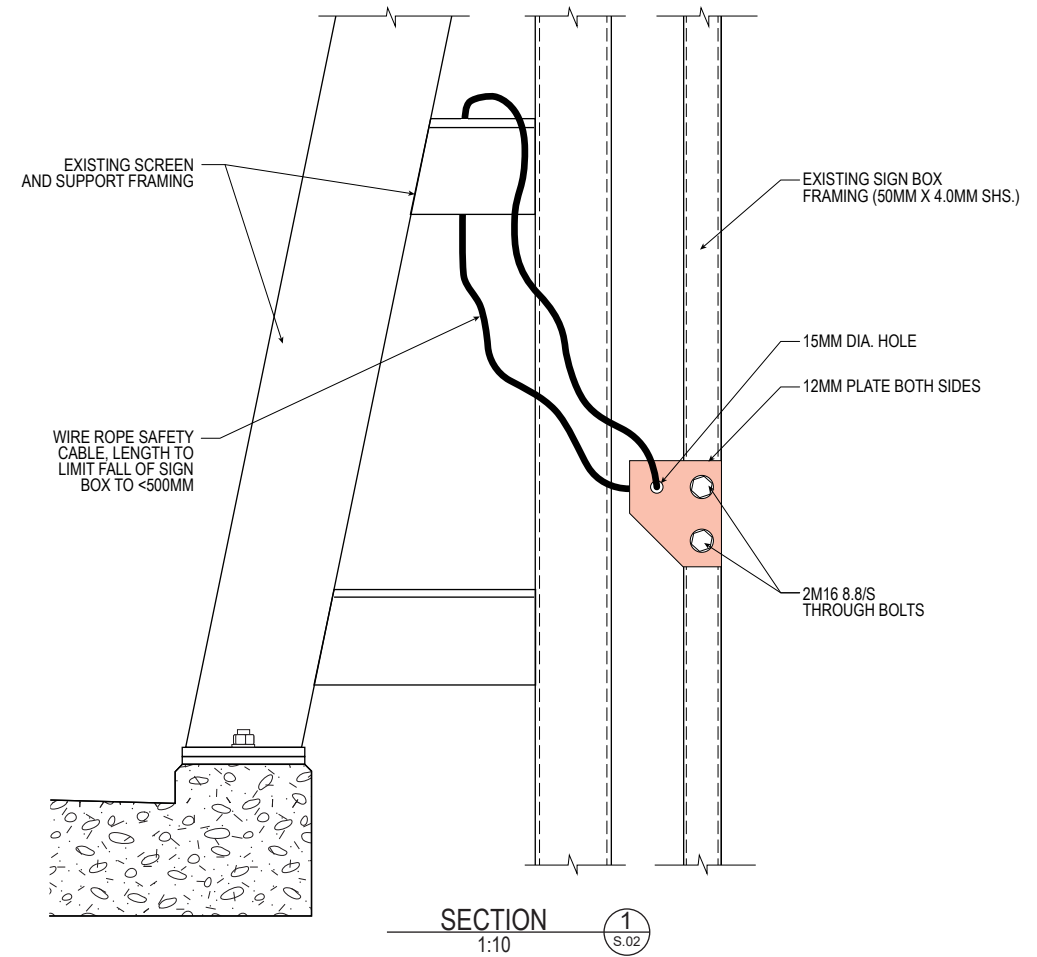

SECTION 1 S.02
1:10

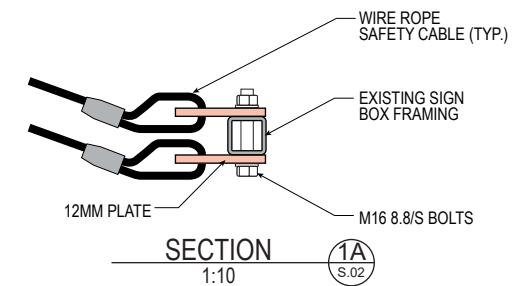

SECTION 1A S.02
1:10

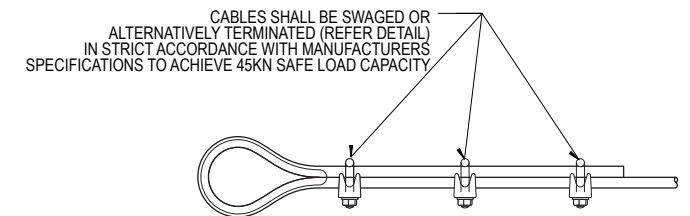

ALTERNATIVE CABLE TERMINATION DETAIL

NOT TO SCALE

NOTE: DRAWINGS ARE REFLECTIVE OF EXISTING MATERIALITY AND DESIGN, NO WORKS ARE PROPOSED.
NOTE: NOT FOR CONSTRUCTION
SIGN SIZE AND STRUCTURE AS SHOWN IS INDICATIVE AND SUBJECT TO FINAL DETAIL SITE SURVEY.