

CLASSROOM BUILDING



DRAWING LIST

- 000Cover Page
- 001Demolition Site Plan
- 002Proposed Site Plan Stage 1
- 003Proposed Site Plan Stage 2
- 004Proposed Site Plan Stage 3
- 005Proposed Staged Site Plan
- 100Ground Floor Plan
- 101First Floor Plan
- 150BGA Area Plans
- 151BGA Area Plans
- 200Elevations
- 201Elevations
- 301Sections
- 400Materials Palette

Singleton Primary
BGA

Legend

(a)	ABOVE
C	CLADDING TYPE
COL	COLUMN
CONC	CONCRETE
CPT	CARPET
CT	CERAMIC TILE
DP	DOWNPIPE
F	FRIDGE
FG	FIXED GLASS
LVR	LOUVRED GLASS
MR	METAL ROOF
PB	PLASTERBOARD
SG	SLIDING GLASS
SNK	SINK
STR	STORAGE
(u)	UNDER
VNL	VINYL

Rev	Description	Date
A	Carspace & tree amendment	20/5/2024

SiteLot 4, 109-129 Kelso Street ,
Singleton, NSW 2330

Project No.18120-02-ACC-2010

Project StatusDevelopment Application

Drawn I CheckedSH I
SH

Plot Date
21.05.2024

Drawing Title
Cover Page and Site Plan
Cover Page

DA000

Drawing No.



Singleton Primary
BGA

Legend	
(a)	ABOVE
C	CLADDING TYPE
COL	COLUMN
CONC	CONCRETE
CPT	CARPET
CT	CERAMIC TILE
DP	DOWNPIPE
F	FRIDGE
FG	FIXED GLASS
LVR	LOUVRED GLASS
MR	METAL ROOF
PB	PLASTERBOARD
SG	SLIDING GLASS
SNK	SINK
STR	STORAGE
(u)	UNDER
VNL	VINYL

Rev	Description	Date
A	Carspace & tree amendment	20/5/2024

Site Lot 4, 109-129 Kelso Street , Singleton, NSW 2330

Project No. 18120-02-ACC-2010

Project Status Development Application


Drawn I Checked SH I SH

Plot Date 21.05.2024

Drawing Title
Cover Page and Site Plan
Demolition Site Plan

DA001

Drawing No.

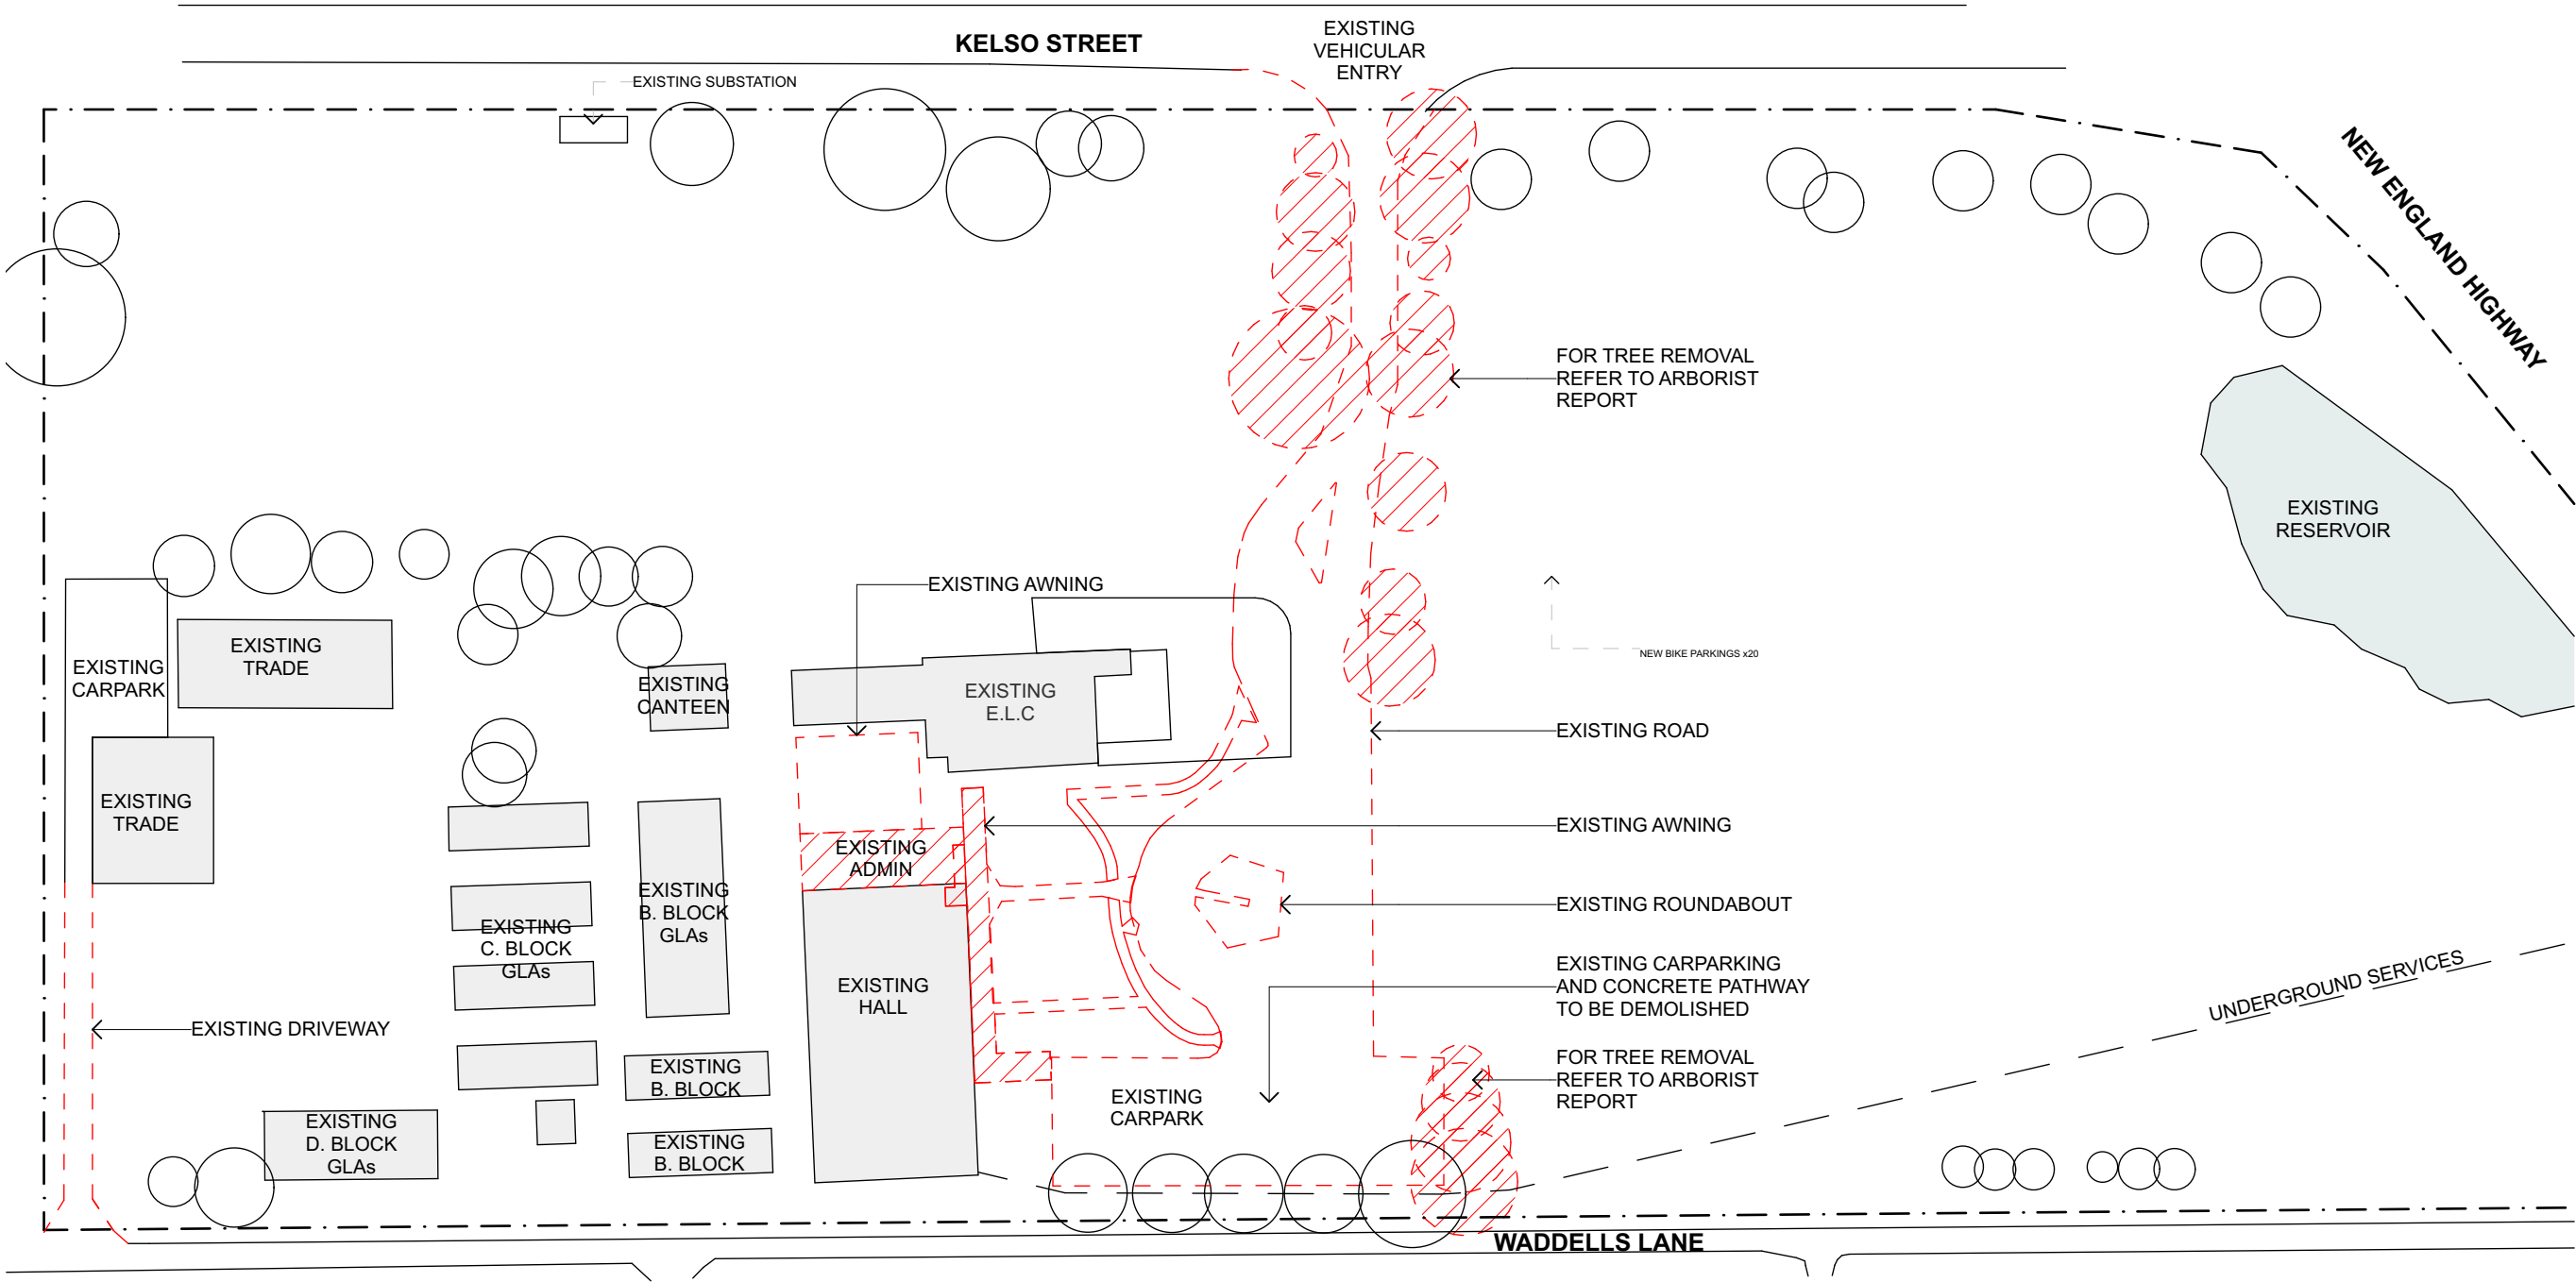

DRAWING LEGEND

- TREE TO REMAIN
- TREE TO BE REMOVED
- PROPOSED WALLS/ ELEMENTS
- WALLS/ ELEMENTS TO BE DEMOLISHED
- WALLS/ ELEMENTS EXISTING
- BOUNDARY LINE
- NEW PROPOSED TREE



CHRISTIAN
EDUCATION
MINISTRIES

Singleton Primary
BGA

Legend

(a)	ABOVE
C	CLADDING TYPE
COL	COLUMN
CONC	CONCRETE
CPT	CARPET
CT	CERAMIC TILE
DP	DOWNPIPE
F	FRIDGE
FG	FIXED GLASS
LVR	LOUVRED GLASS
MR	METAL ROOF
PB	PLASTERBOARD
SG	SLIDING GLASS
SNK	SINK
STR	STORAGE
(u)	UNDER
VNL	VINYL

Rev	Description	Date
A	Carspace & tree amendment	20/5/2024

Site Lot 4, 109-129 Kelso Street , Singleton, NSW 2330

Project No. 18120-02-ACC-2010

Project Status Development Application


Drawn I Checked SH I SH

Plot Date 21.05.2024

Drawing Title
Cover Page and Site Plan
Proposed Site
Plan Stage 1

DA002

Drawing No.

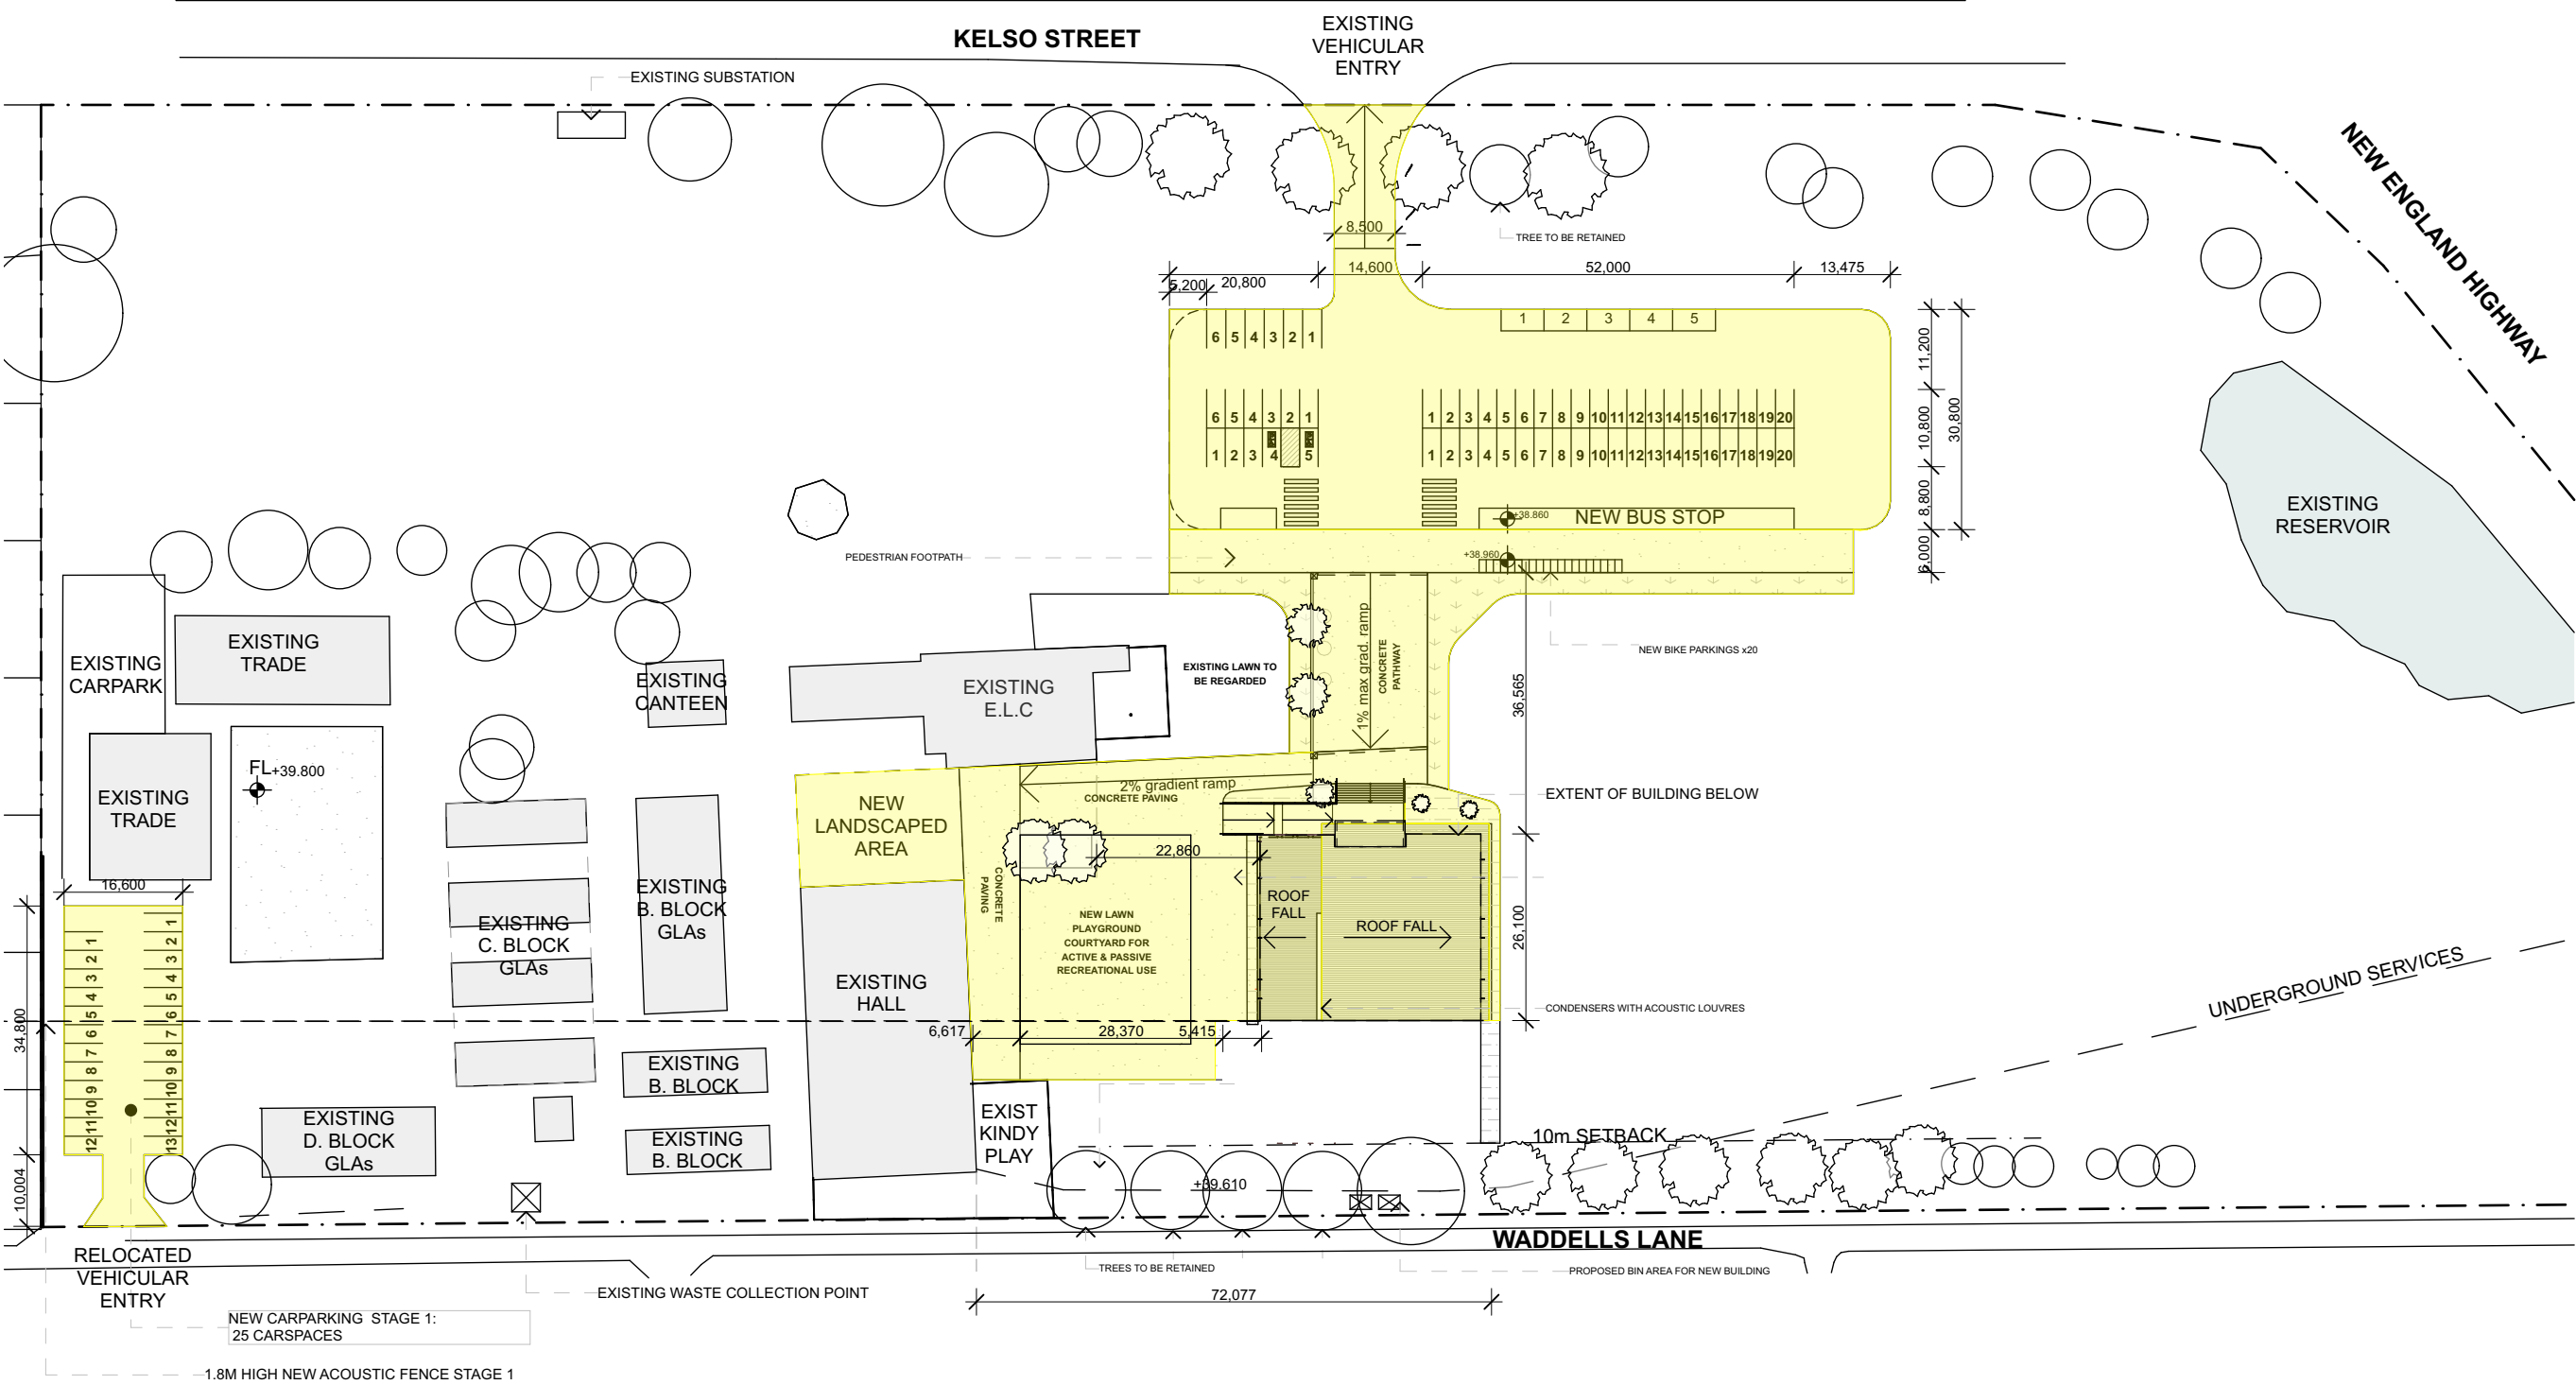

DRAWING LEGEND

- TREE TO REMAIN
- TREE TO BE REMOVED
- PROPOSED WALLS/ ELEMENTS
- WALLS/ ELEMENTS TO BE DEMOLISHED
- WALLS/ ELEMENTS EXISTING
- BOUNDARY LINE
- NEW PROPOSED TREE

STAGES

- STAGE 1
- STAGE 2
- STAGE 3
- LOW LEVEL VEGETATIONS
- SOIL



CHRISTIAN
EDUCATION
MINISTRIES

Singleton Primary BGA

Legend

(a)	ABOVE
C	CLADDING TYPE
COL	COLUMN
CONC	CONCRETE
CPT	CARPET
CT	CERAMIC TILE
DP	DOWNPIPE
F	FRIDGE
FG	FIXED GLASS
LVR	LOUVRED GLASS
MR	METAL ROOF
PB	PLASTERBOARD
SG	SLIDING GLASS
SNK	SINK
STR	STORAGE
(u)	UNDER
VNL	VINYL

Rev	Description	Date
A	Carspace & tree amendment	20/5/2024

Site **Lot 4, 109-129 Kelso Street , Singleton, NSW 2330**

Project No. **18120-02-ACC-2010**

Project Status **Development Application**


Drawn I Checked **SH I SH**

Plot Date **21.05.2024**

Drawing Title
**Cover Page and Site Plan
Proposed Site
Plan Stage 2**

DA003

Drawing No.

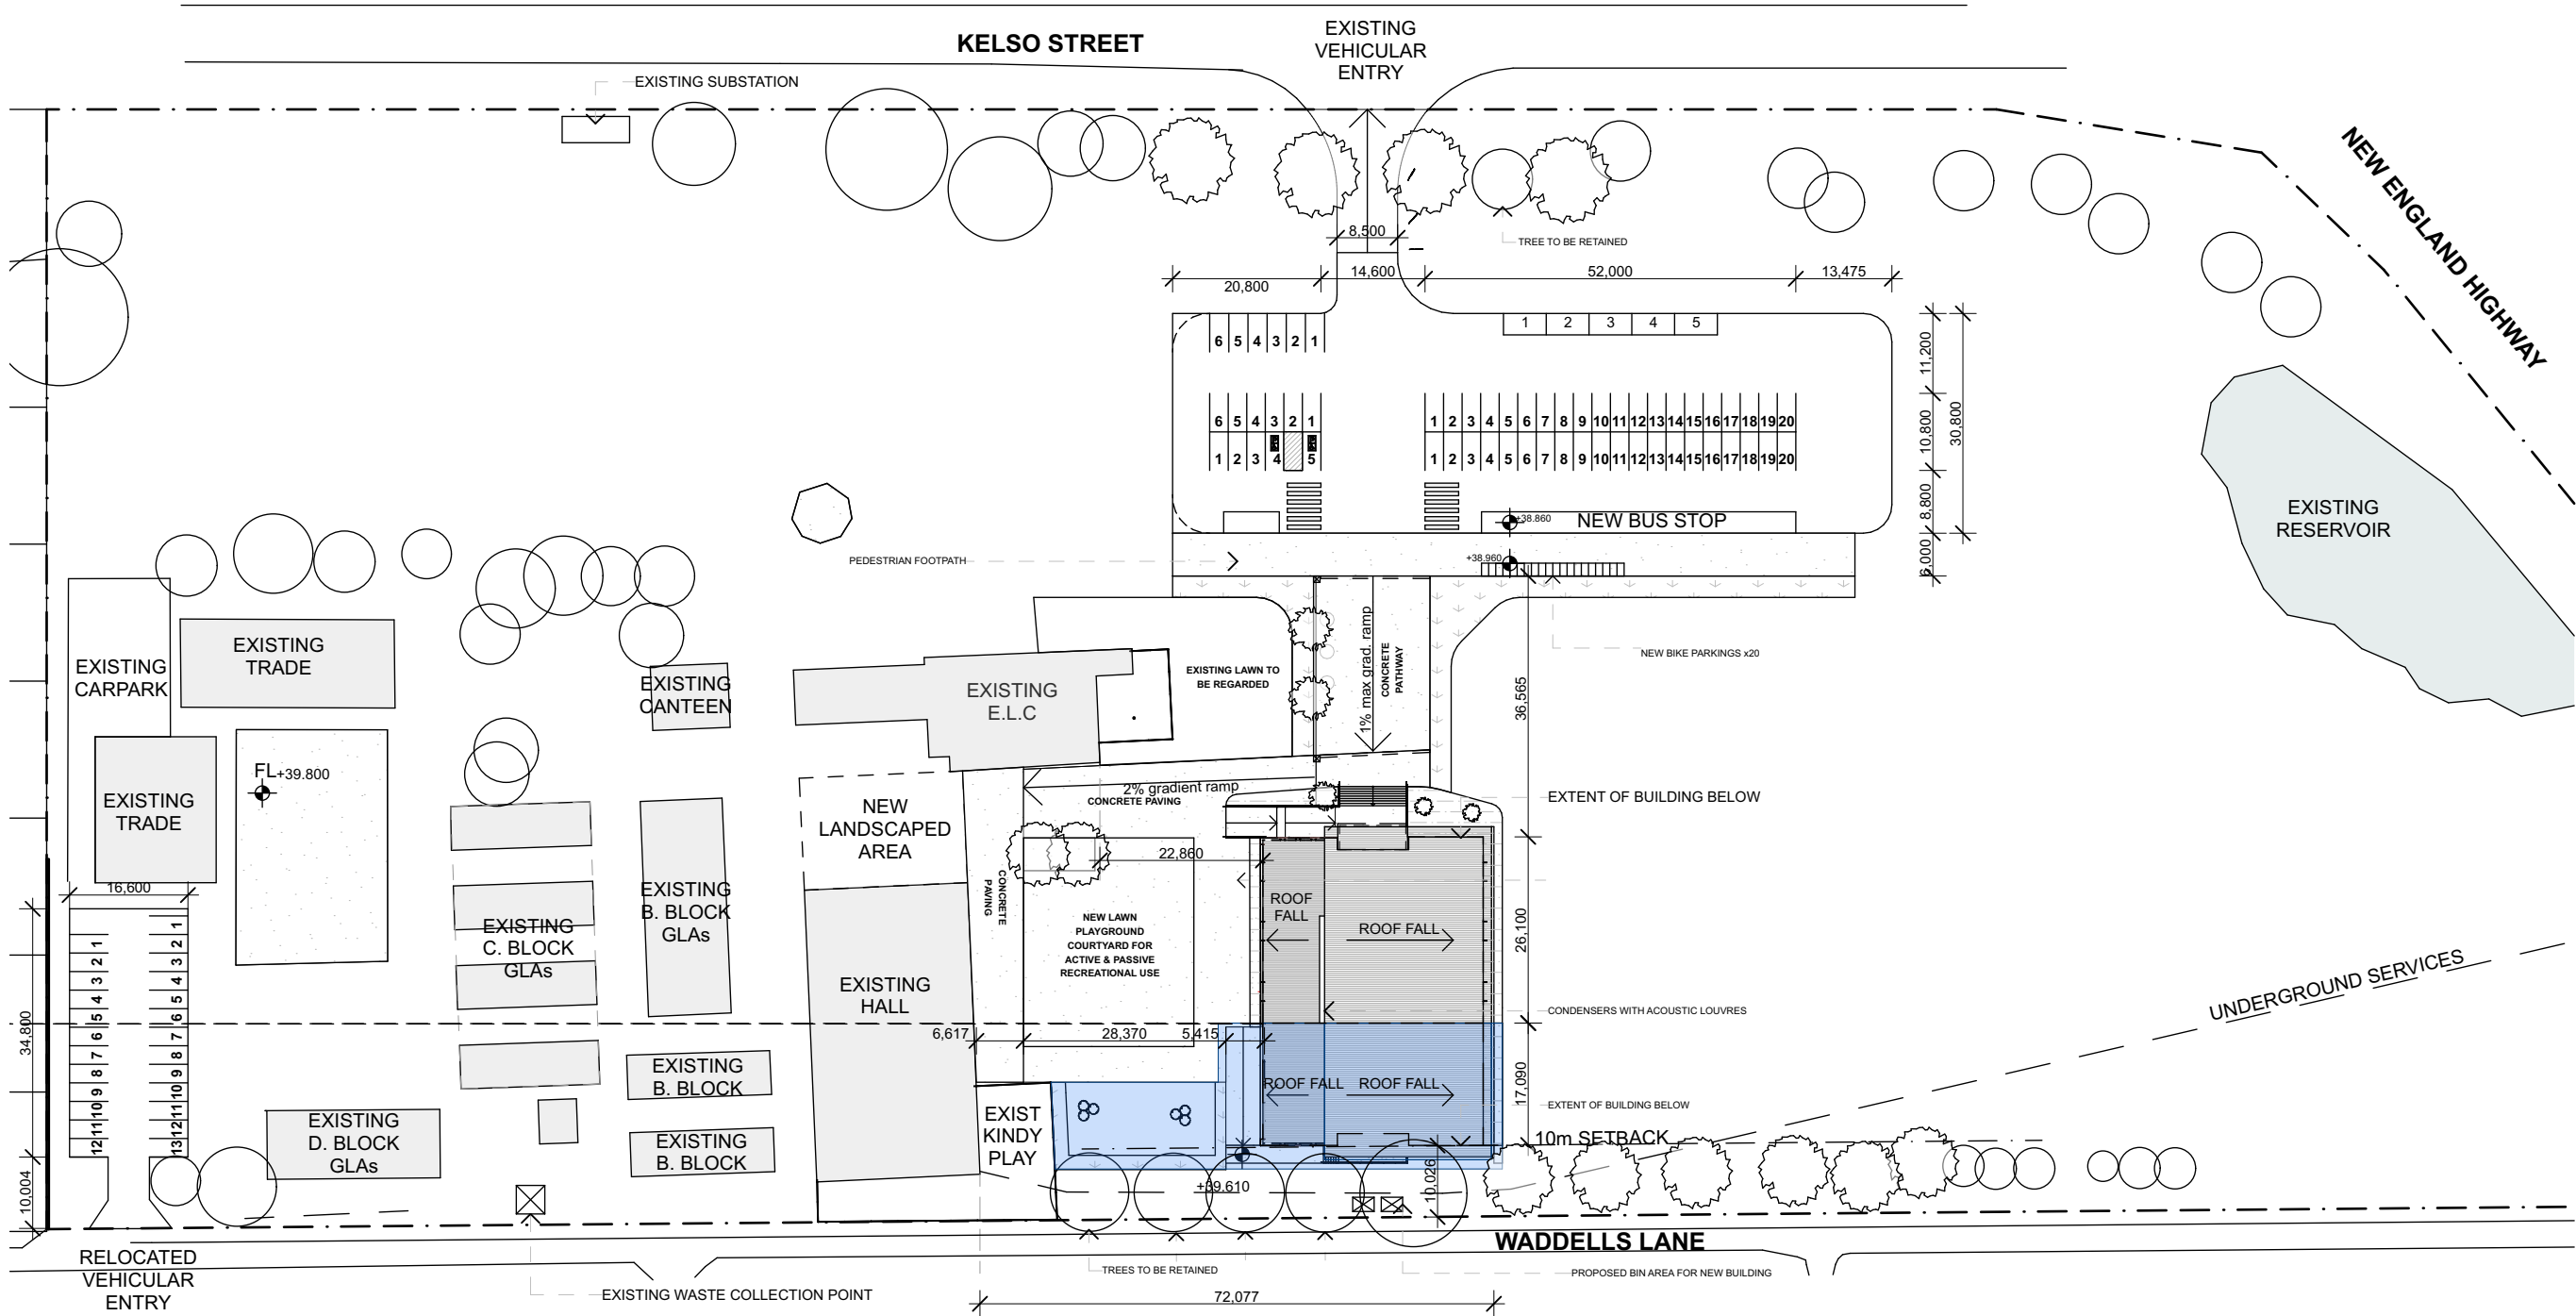

DRAWING LEGEND

	TREE TO REMAIN
	TREE TO BE REMOVED
	PROPOSED WALLS/ ELEMENTS
	WALLS/ ELEMENTS TO BE DEMOLISHED
	WALLS/ ELEMENTS EXISTING
	BOUNDARY LINE
	NEW PROPOSED TREE

STAGES

	STAGE 1
	STAGE 2
	STAGE 3
	LOW LEVEL VEGETATIONS
	SOIL



CHRISTIAN
EDUCATION
MINISTRIES

Singleton Primary
BGA

Legend

(a)	ABOVE
C	CLADDING TYPE
COL	COLUMN
CONC	CONCRETE
CPT	CARPET
CT	CERAMIC TILE
DP	DOWNPIPE
F	FRIDGE
FG	FIXED GLASS
LVR	LOUVRED GLASS
MR	METAL ROOF
PB	PLASTERBOARD
SG	SLIDING GLASS
SNK	SINK
STR	STORAGE
(u)	UNDER
VNL	VINYL

Rev	Description	Date
A	Carspace & tree amendment	20/5/2024

Site Lot 4, 109-129 Kelso Street, Singleton, NSW 2330

Project No. 18120-02-ACC-2010

Project Status Development Application


Drawn I Checked SH I SH

Plot Date 21.05.2024

Drawing Title
Cover Page and Site Plan
Proposed Site
Plan Stage 3

DA004

Drawing No.

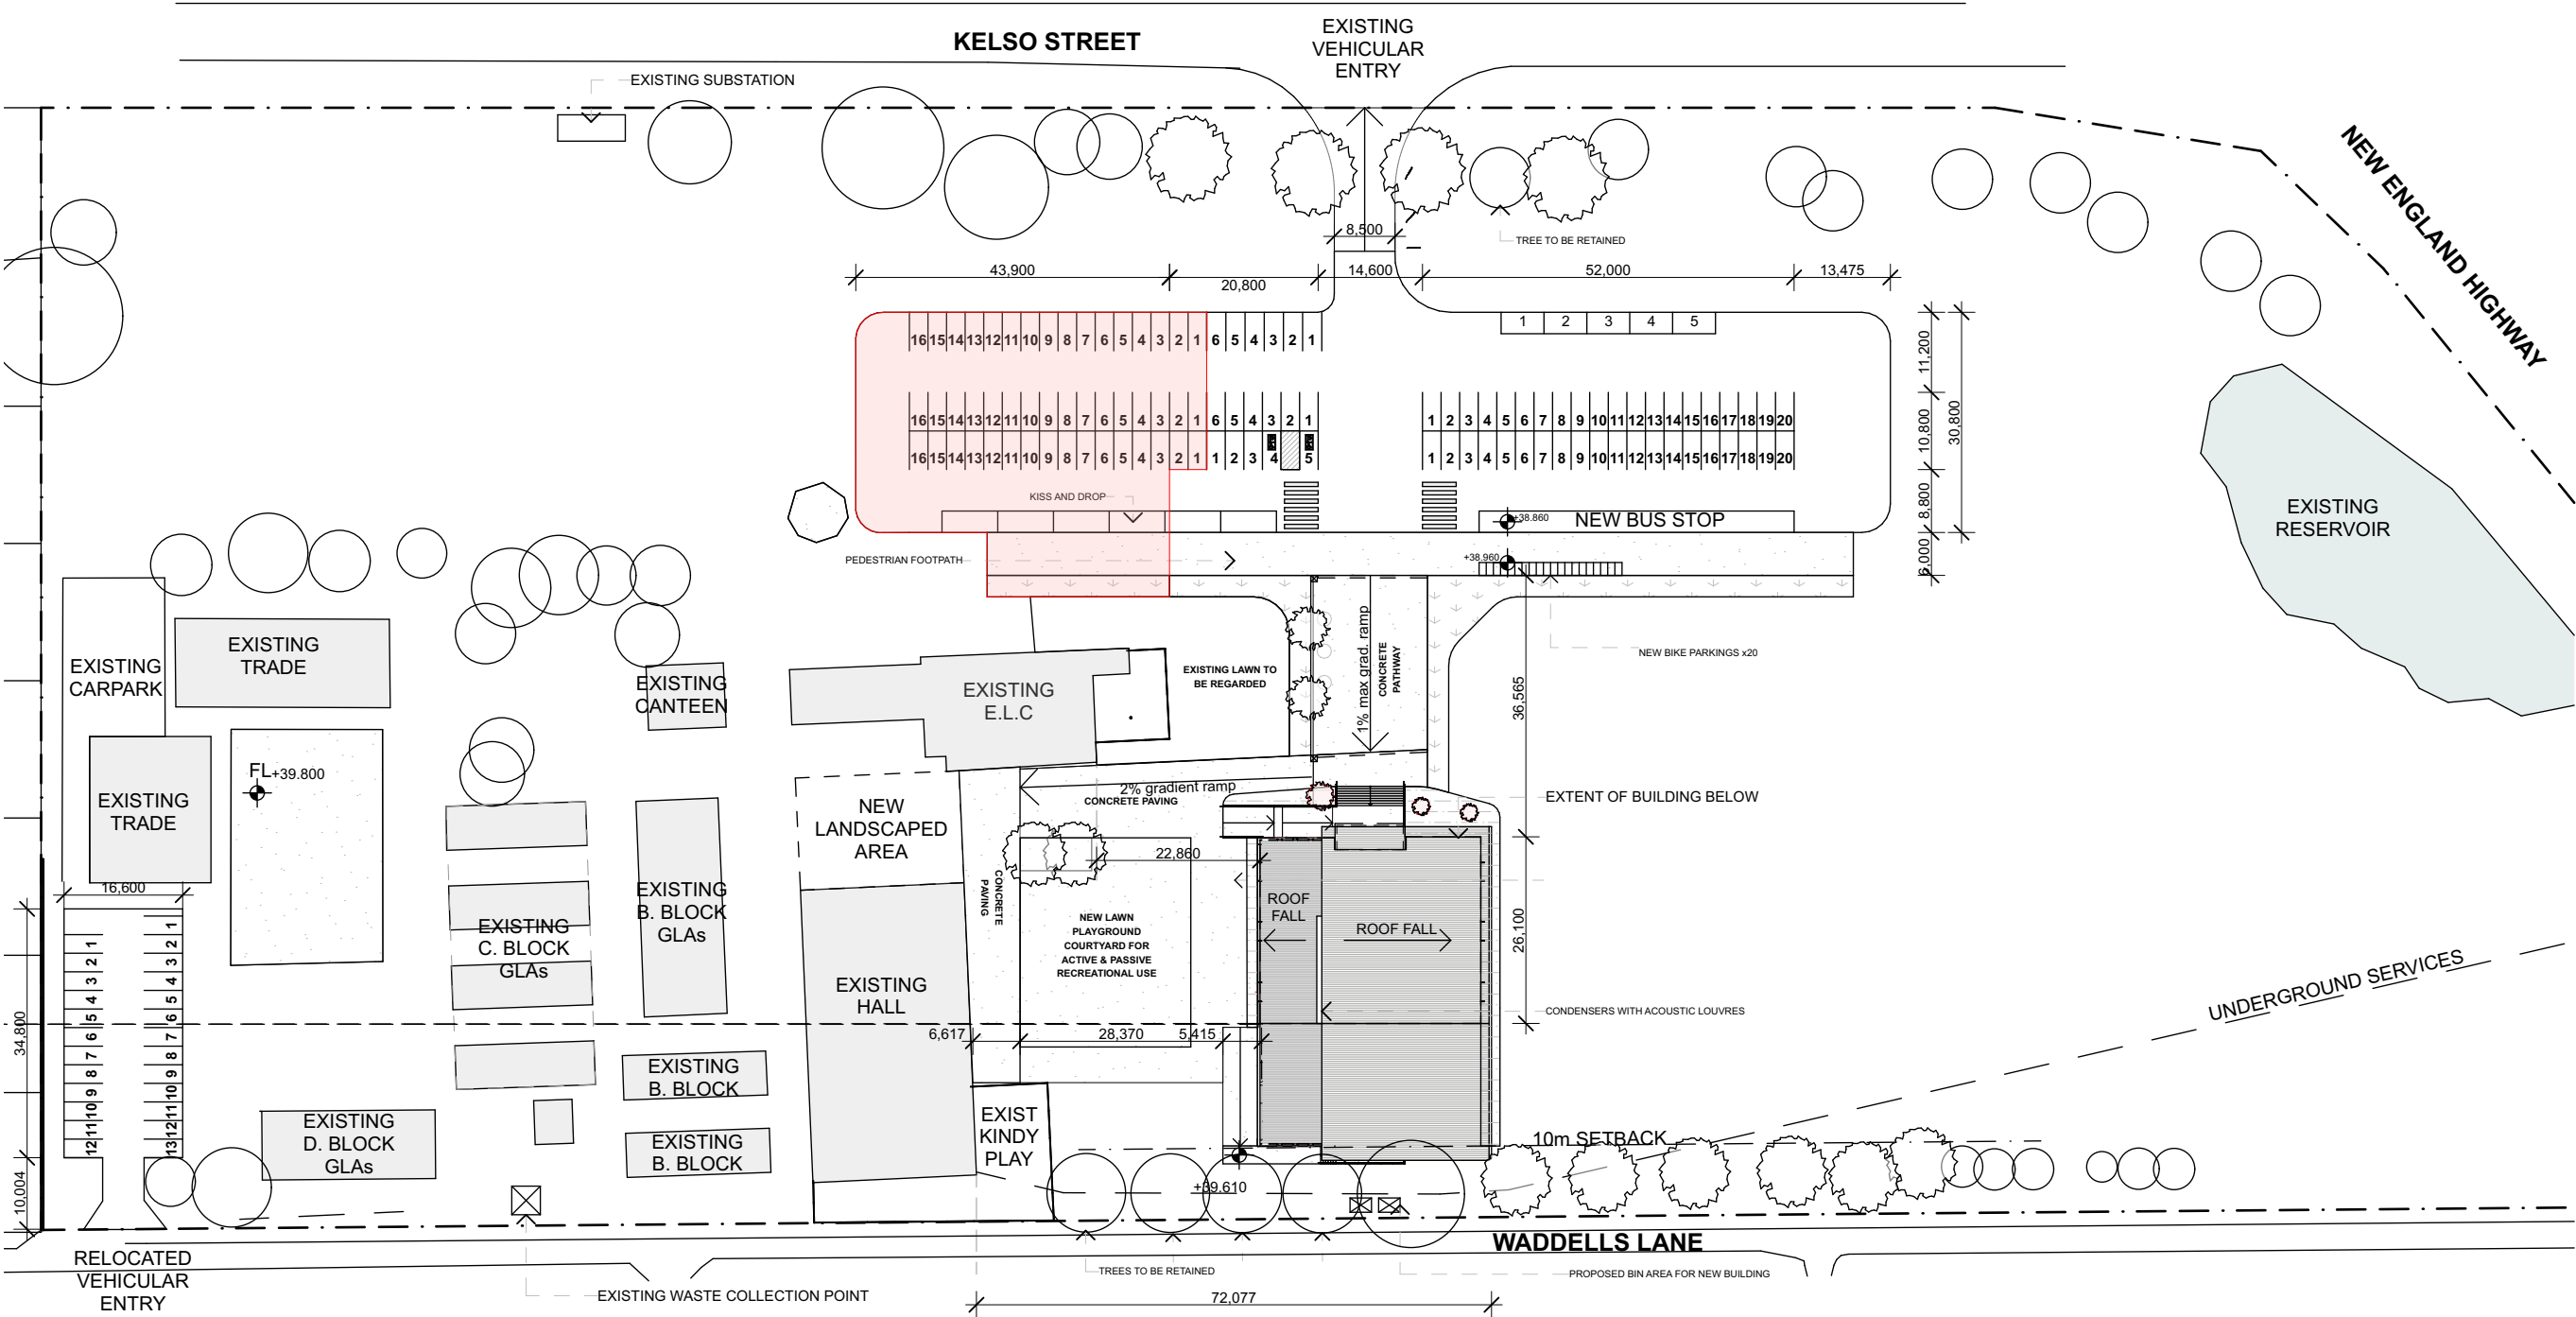

DRAWING LEGEND

- TREE TO REMAIN
- TREE TO BE REMOVED
- PROPOSED WALLS/ ELEMENTS
- WALLS/ ELEMENTS TO BE DEMOLISHED
- WALLS/ ELEMENTS EXISTING
- BOUNDARY LINE
- NEW PROPOSED TREE

STAGES

- STAGE 1
- STAGE 2
- STAGE 3
- LOW LEVEL VEGETATIONS
- SOIL

Singleton Primary BGA

Legend

(u)	ABOVE
C	CLADDING TYPE
COL	COLUMN
CONC	CONCRETE
CPT	CARPET
CT	CERAMIC TILE
DP	DOWNSPIPE
F	FRIDGE
FG	FIXED GLASS
LVR	LOUVRED GLASS
MR	METAL ROOF
PB	PLASTERBOARD
SG	SLIDING GLASS
SNK	SINK
STR	STORAGE
(u)	UNDER
VNL	VINYL

[illegible]

Site	Lot 4, 109-129 Kelso Street , Singleton, NSW 2330
------	--

Project No. **18120-02-ACC-2010**

Project Status	Development Application
----------------	-------------------------

Drawn | Checked

SH |
SH

Plot Date

21.05.2024


Drawing Title

Cover Page and Site Plan

Proposed Staged Site Plan





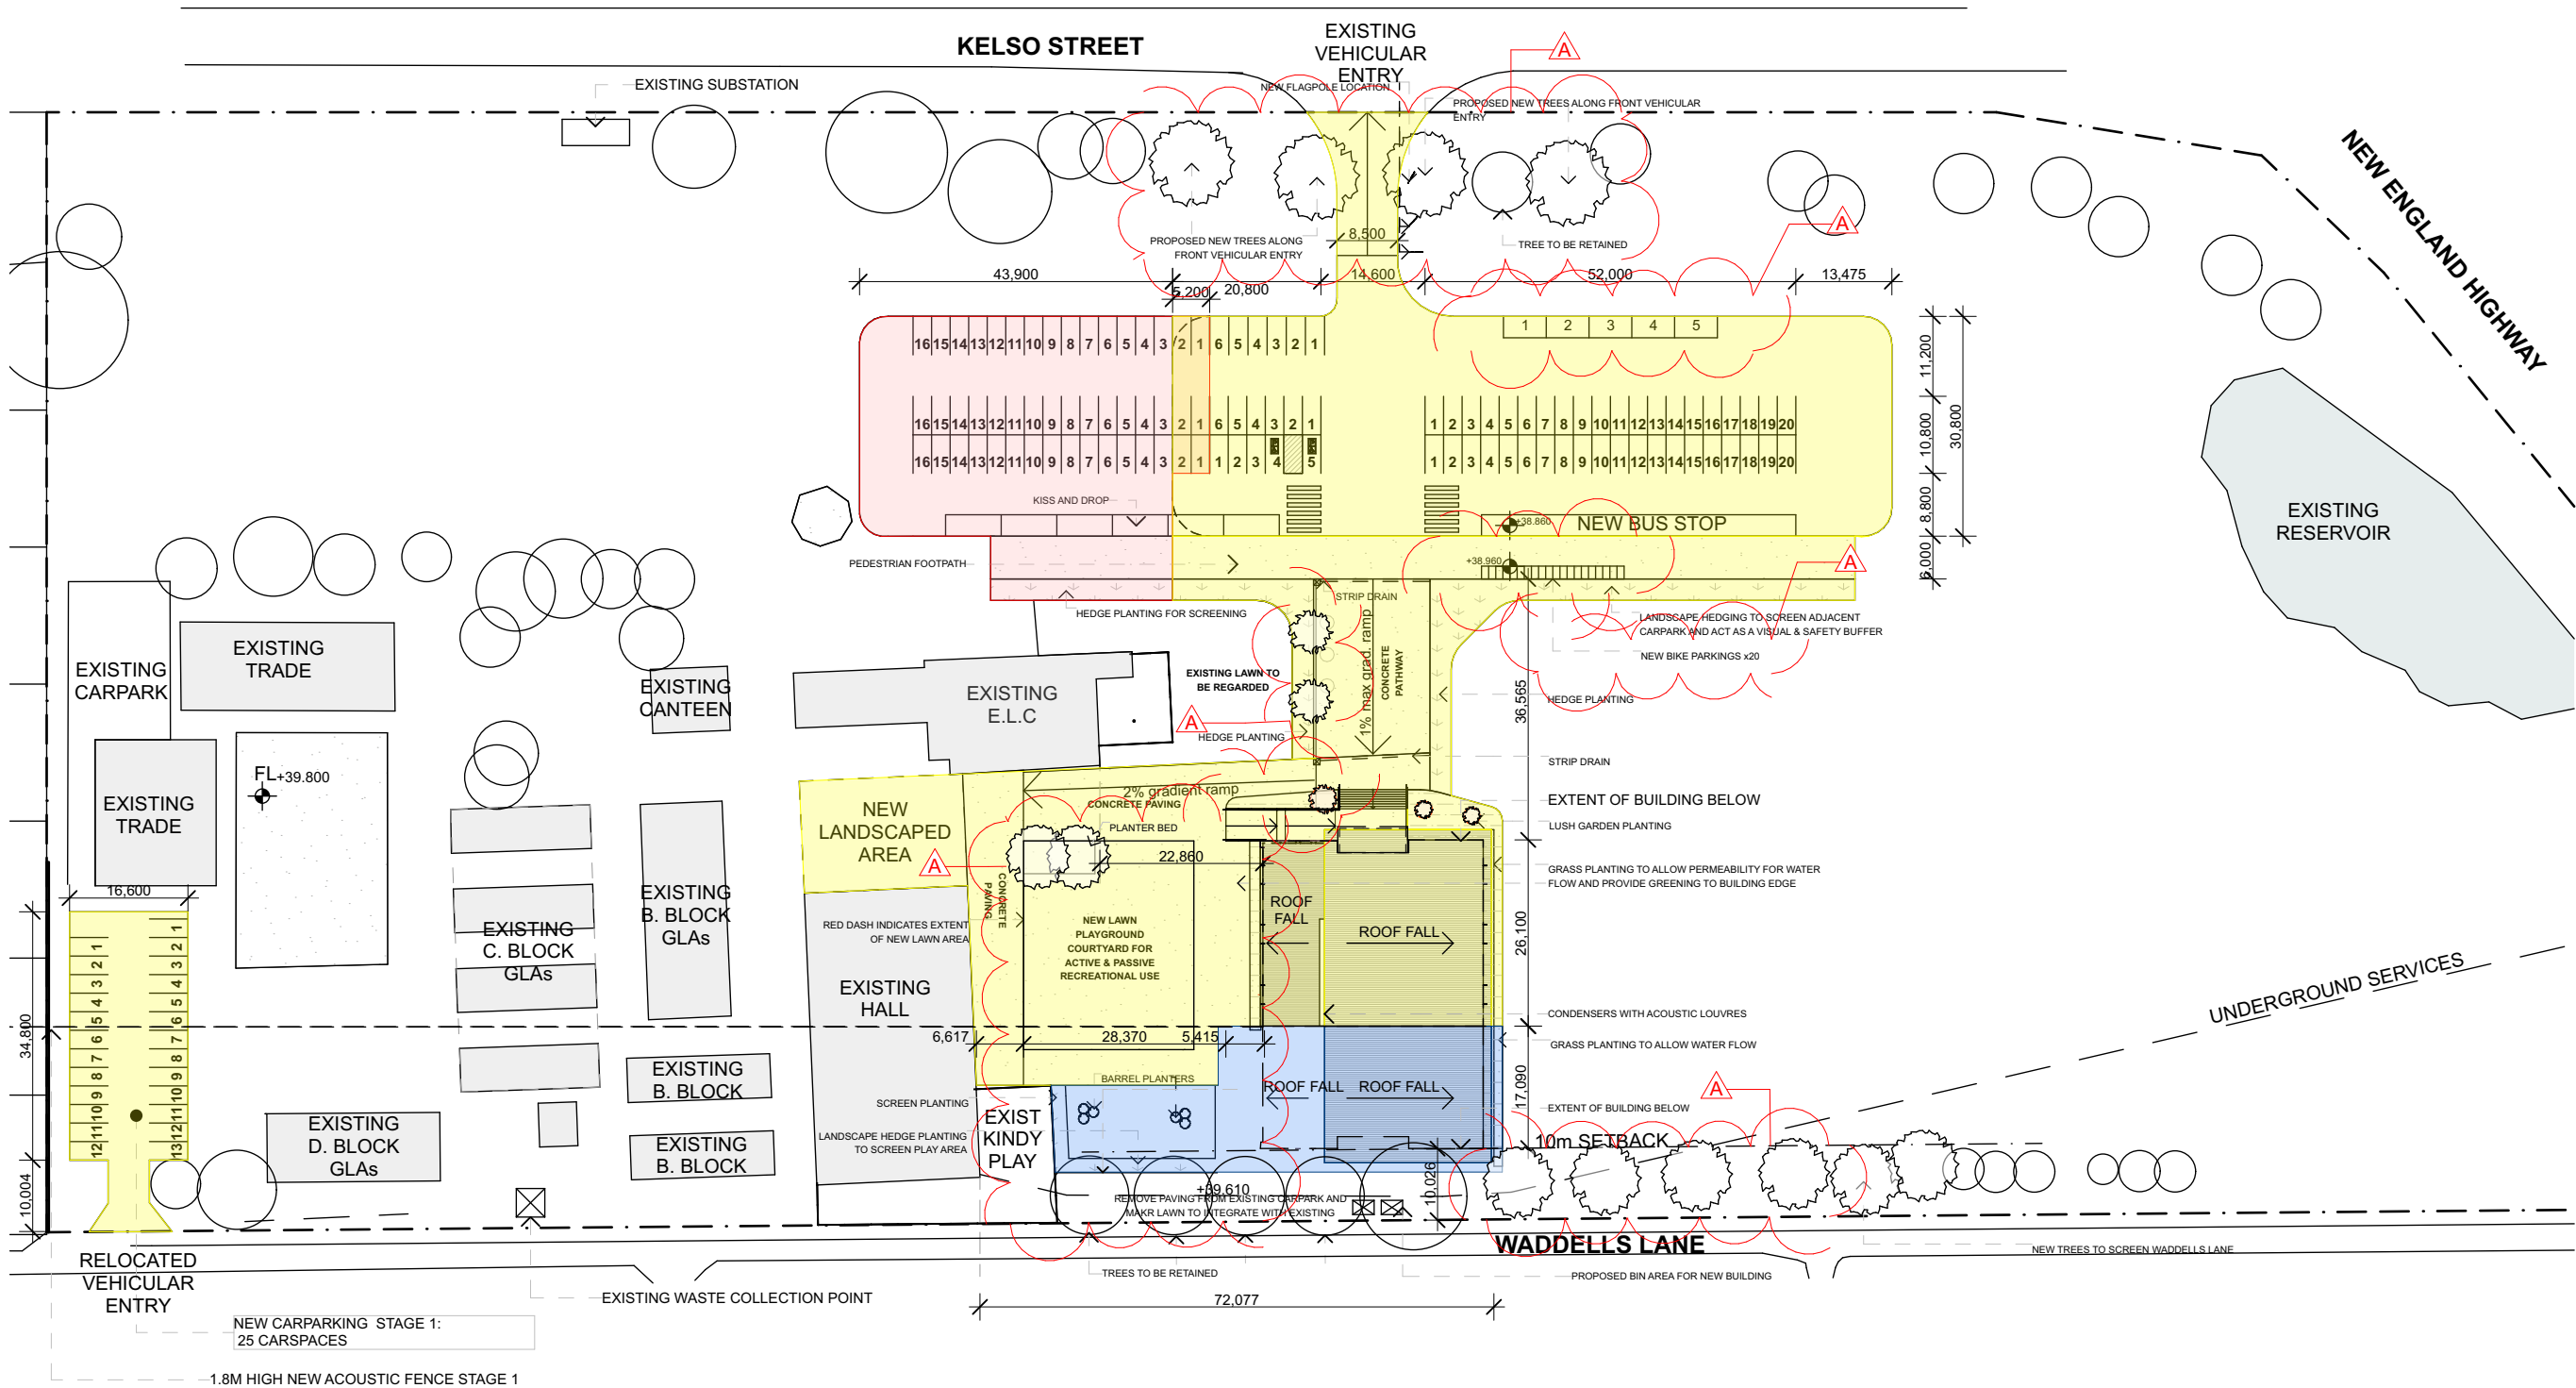


DA005

Drawing No. _____



NOTE: FOR LANDSCAPE
DETAILS, REFER TO LANDSCAPE
CONSULTANT DRAWINGS

DRAWING LEGEND

	TREE TO REMAIN
	TREE TO BE REMOVED
	PROPOSED WALLS/ ELEMENTS
	WALLS/ ELEMENTS TO BE DEMOLISHED
	WALLS/ ELEMENTS EXISTING
	BOUNDARY LINE
	NEW PROPOSED TREE

FILL LEGEND


STAGE 1

STAGE 2

STAGE 3

LOW LEVEL VEGETATIONS

SOIL

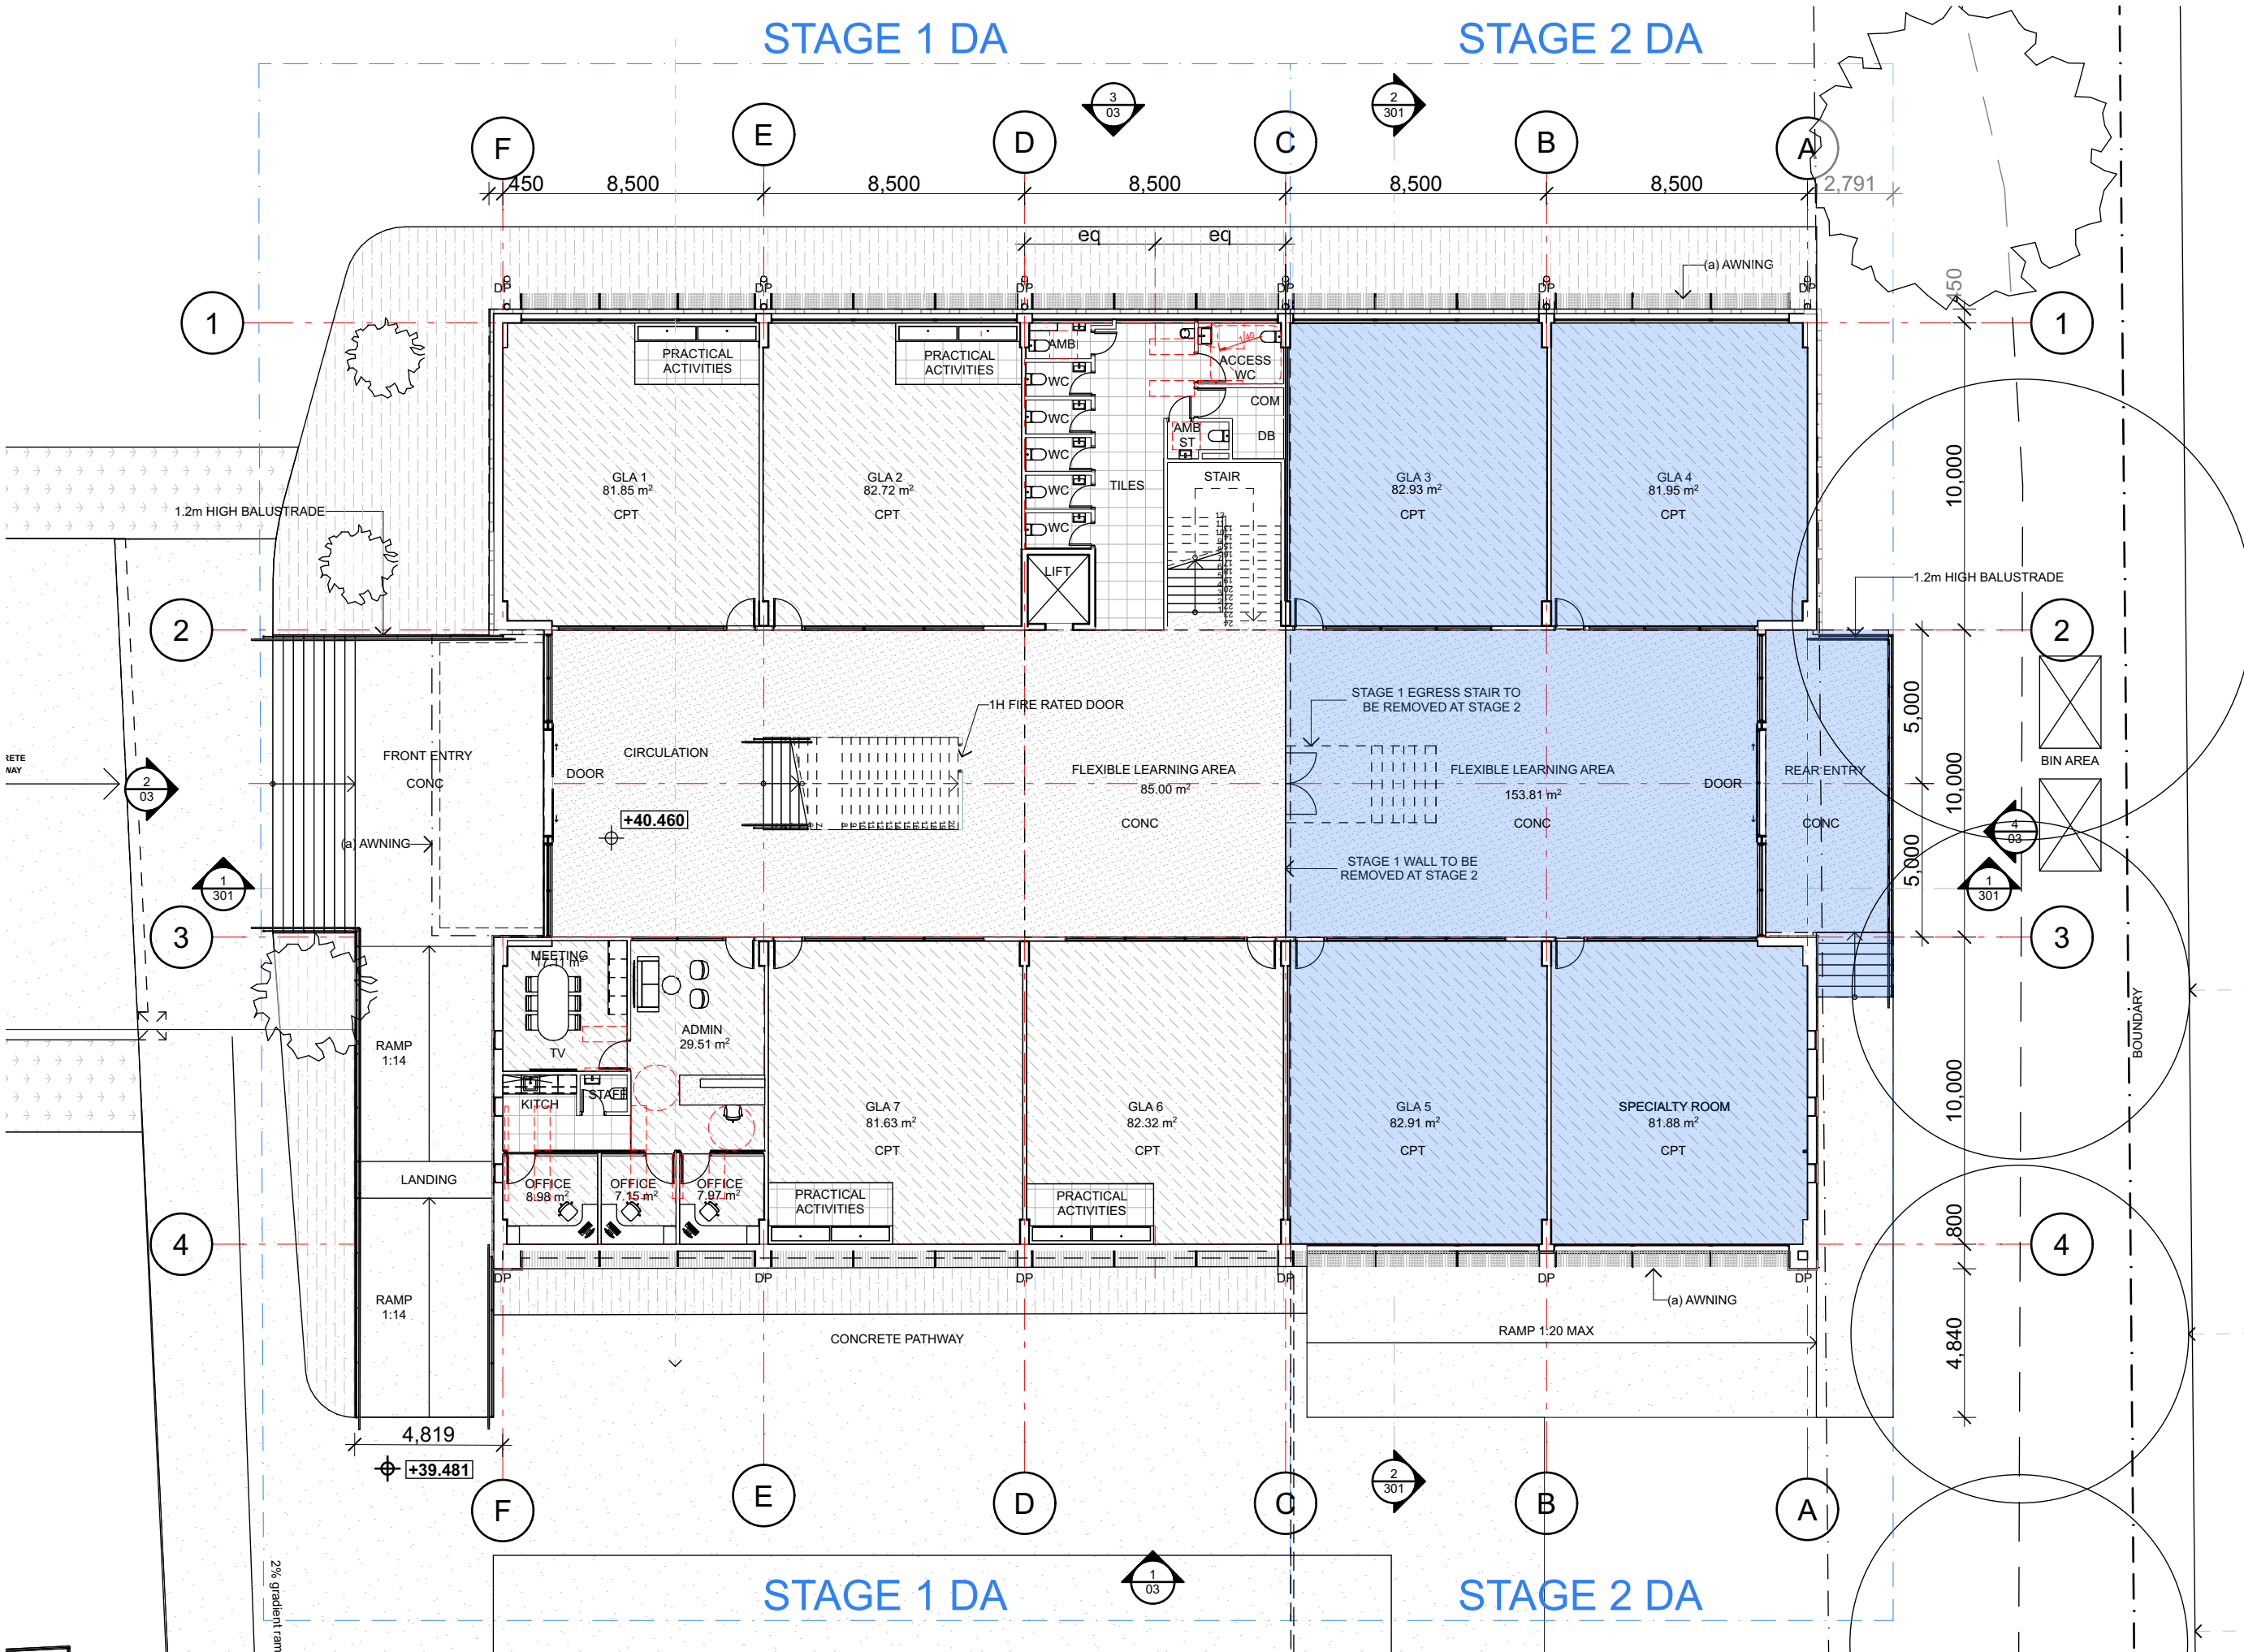

C E M

CHRISTIAN
EDUCATION
MINISTRIES

Singleton Primary
BGA

Legend

(a)

ABOVE

C

CLADDING TYPE

COL

COLUMN

CONC

CONCRETE

CPT

CARPET

CT

CERAMIC TILE

DP

DOWNPIPE

F

FRIDGE

FG

FIXED GLASS

LVR

LOUVRED GLASS

MR

METAL ROOF

PB

PLASTERBOARD

SG

SLIDING GLASS

SNK

SINK

STR

STORAGE

(u)

UNDER

VNL

VINYL

Rev	Description	Date
A	Carspace & tree amendment	20/5/2024

Site

Lot 4, 109-129 Kelso Street ,
Singleton, NSW 2330

Project No.

18120-02-ACC-2010

Project Status

Development Application

Drawn | Checked

SH |
SH

Plot Date


21.05.2024

Drawing Title

General Arrangement
Ground Floor
Plan

DA100

Drawing No.

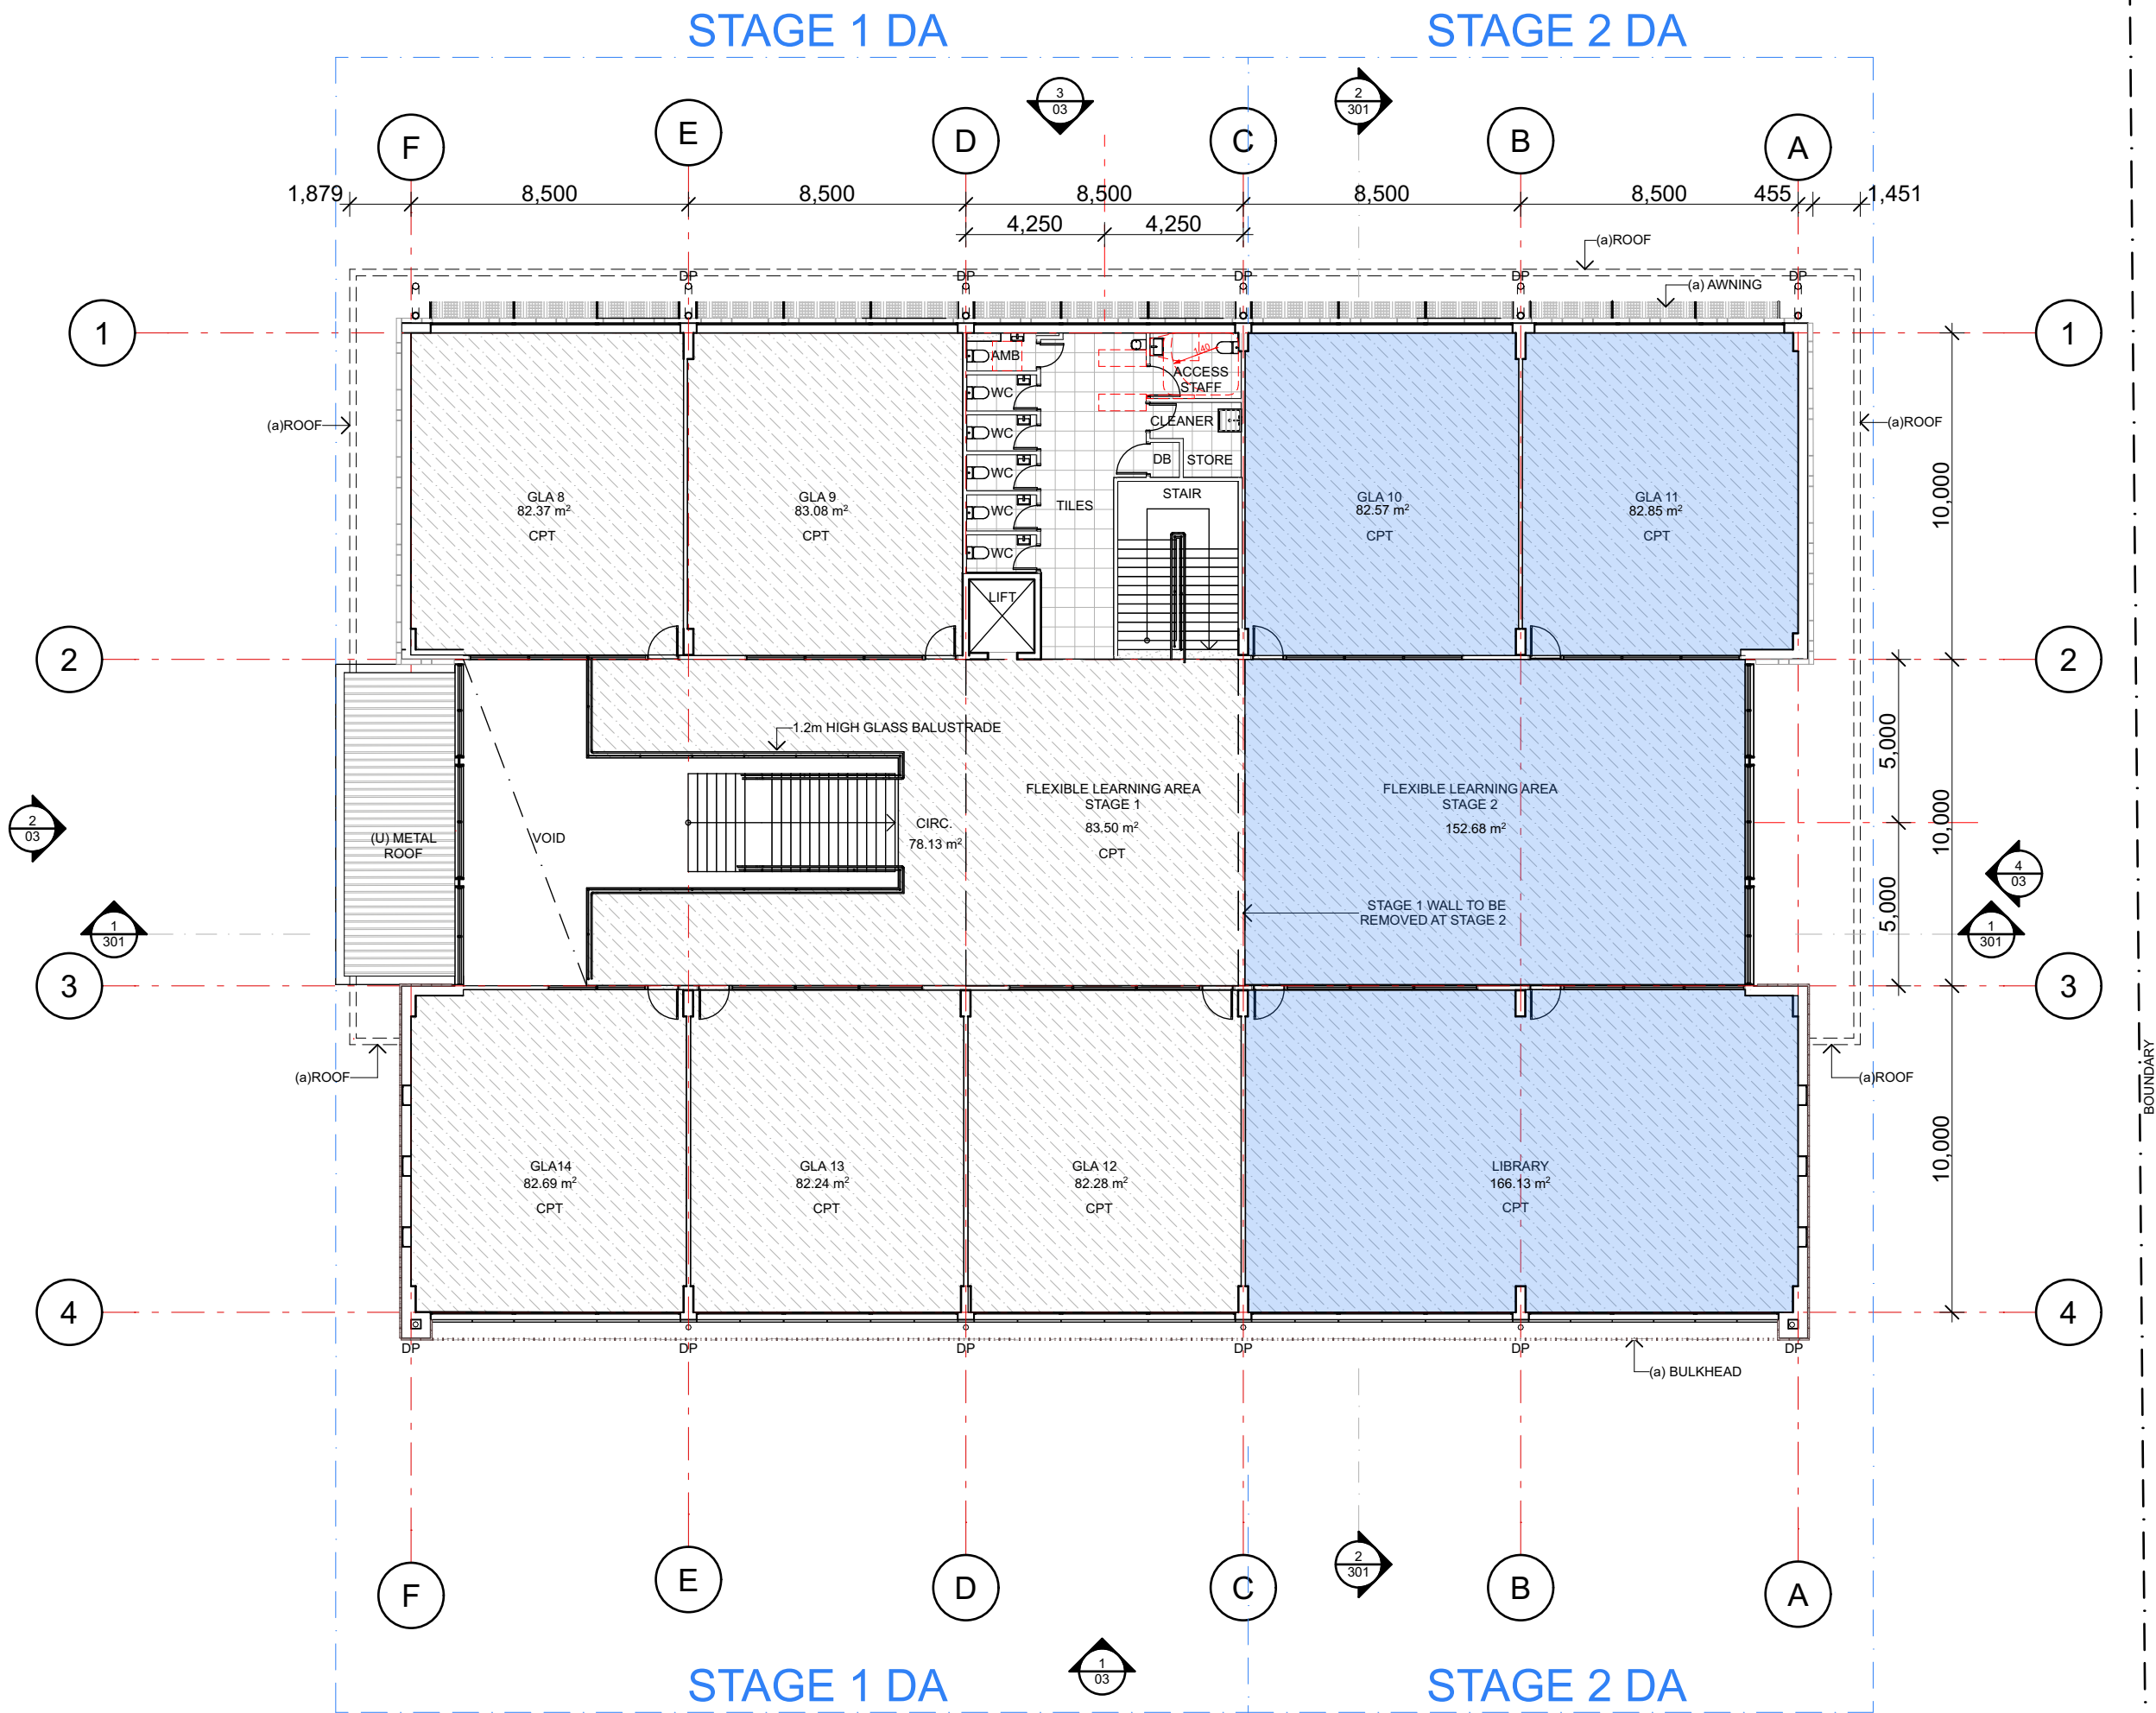

C E M

CHRISTIAN
EDUCATION
MINISTRIES

Singleton Primary
BGA

Legend

(a)

ABOVE

C

CLADDING TYPE

COL

COLUMN

CONC

CONCRETE

CPT

CARPET

CT

DP

DOWNPIPE

F

FG

FIXED GLASS

LVR

LOUVRED GLASS

MR

METAL ROOF

PB

PLASTERBOARD

SG

SLIDING GLASS

SNK

SINK

STR

STORAGE

(u)

UNDER

VNL

VINYL

Rev	Description	Date
A	Carspace & tree amendment	20/5/2024

Site

Lot 4, 109-129 Kelso Street,
Singleton, NSW 2330

Project No.

18120-02-ACC-2010

Project Status

Development Application

Drawn | Checked

SH |
SH

Plot Date

21.05.2024

Drawing Title

General Arrangement
First Floor Plan

DA101

Drawing No.



Singleton Primary
BGA

Legend

(a)	ABOVE
C	CLADDING TYPE
COL	COLUMN
CONC	CONCRETE
CPT	CARPET
CT	CERAMIC TILE
DP	DOWNPIPE
F	FRIDGE
FG	FIXED GLASS
LVR	LOUVRED GLASS
MR	METAL ROOF
PB	PLASTERBOARD
SG	SLIDING GLASS
SNK	SINK
STR	STORAGE
(u)	UNDER
VNL	VINYL

Rev	Description	Date
A	Carspace & tree amendment	20/5/2024

Site *Lot 4, 109-129 Kelso Street ,
Singleton, NSW 2330*

Project No. *18120-02-ACC-2010*

Project Status *Development Application*



Drawn I Checked *SH I
SH*

Plot Date
21.05.2024

Drawing Title
Elevations

DA200

Drawing No.

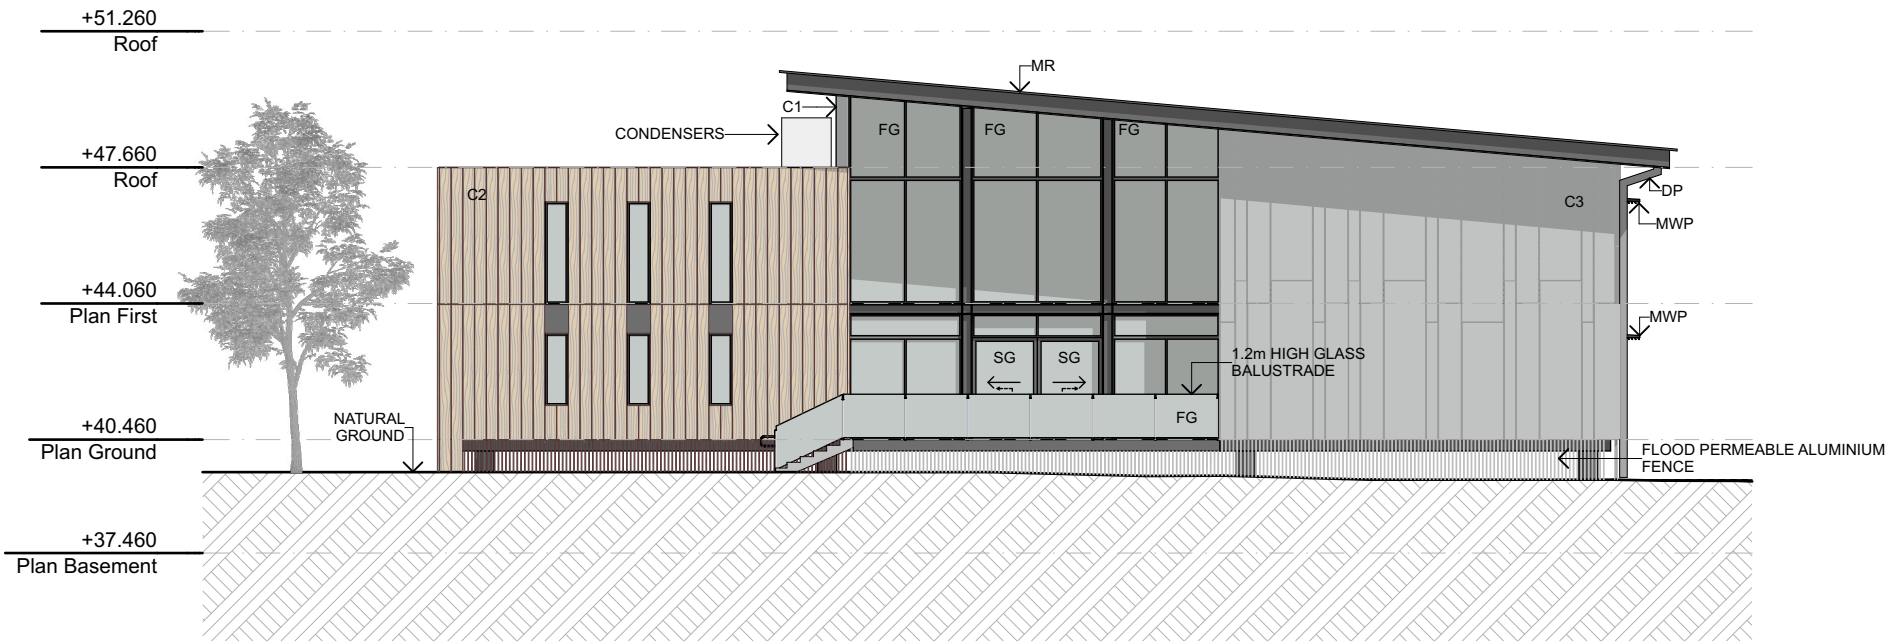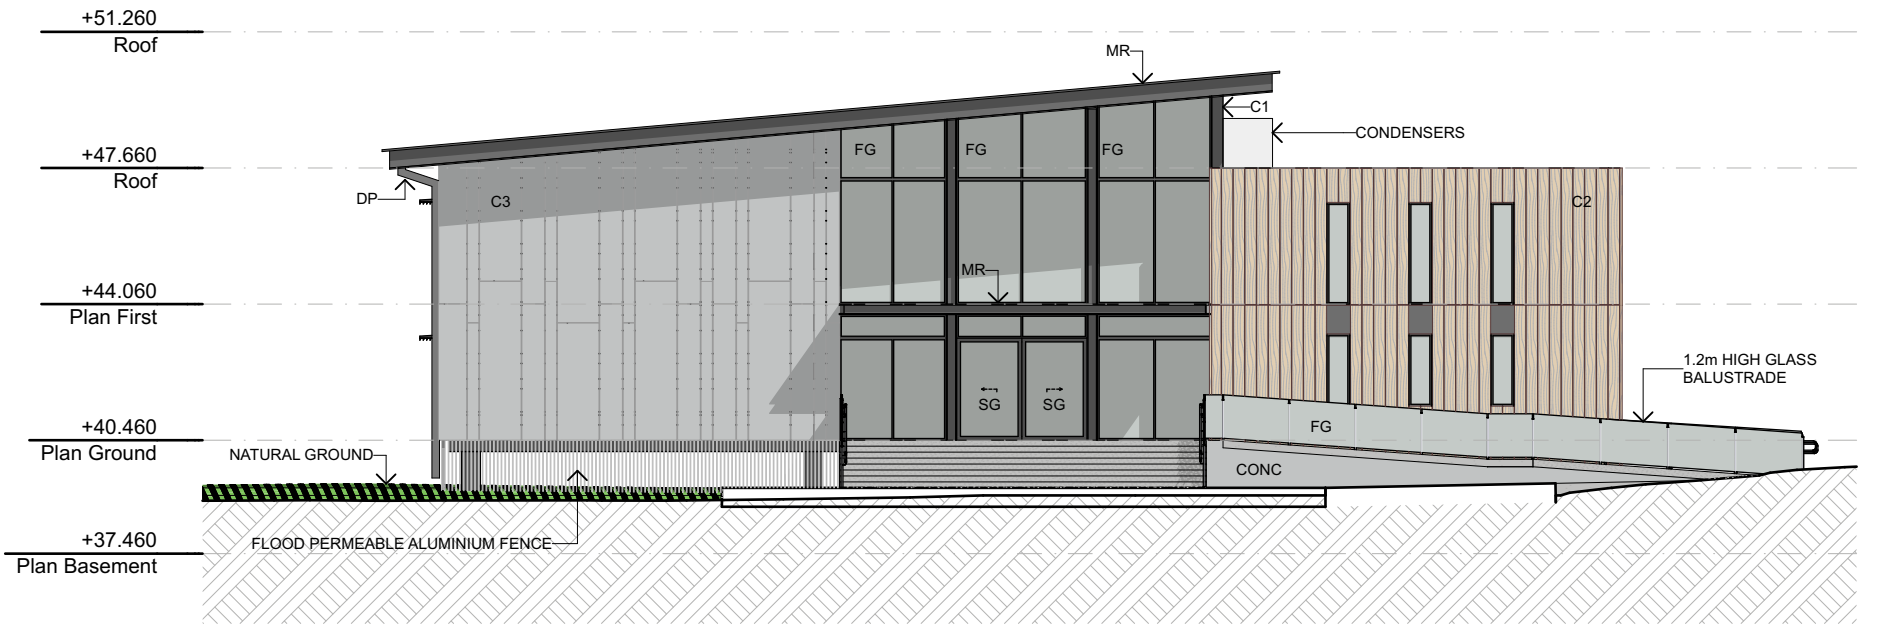



Singleton Primary
BGA

Legend

(a)	ABOVE
C	CLADDING TYPE
COL	COLUMN
CONC	CONCRETE
CPT	CARPET
CT	CERAMIC TILE
DP	DOWNPIPE
F	FRIDGE
FG	FIXED GLASS
LVR	LOUVRED GLASS
MR	METAL ROOF
PB	PLASTERBOARD
SG	SLIDING GLASS
SNK	SINK
STR	STORAGE
(u)	UNDER
VNL	VINYL

Rev	Description	Date
A	Carspace & tree amendment	20/5/2024

Site Lot 4, 109-129 Kelso Street, Singleton, NSW 2330

Project No. 18120-02-ACC-2010

Project Status Development Application

Drawn I Checked SH I SH

Plot Date 21.05.2024


Drawing Title Elevations
Elevations

DA201

Drawing No.


STAGE 1 DA

STAGE 2 DA

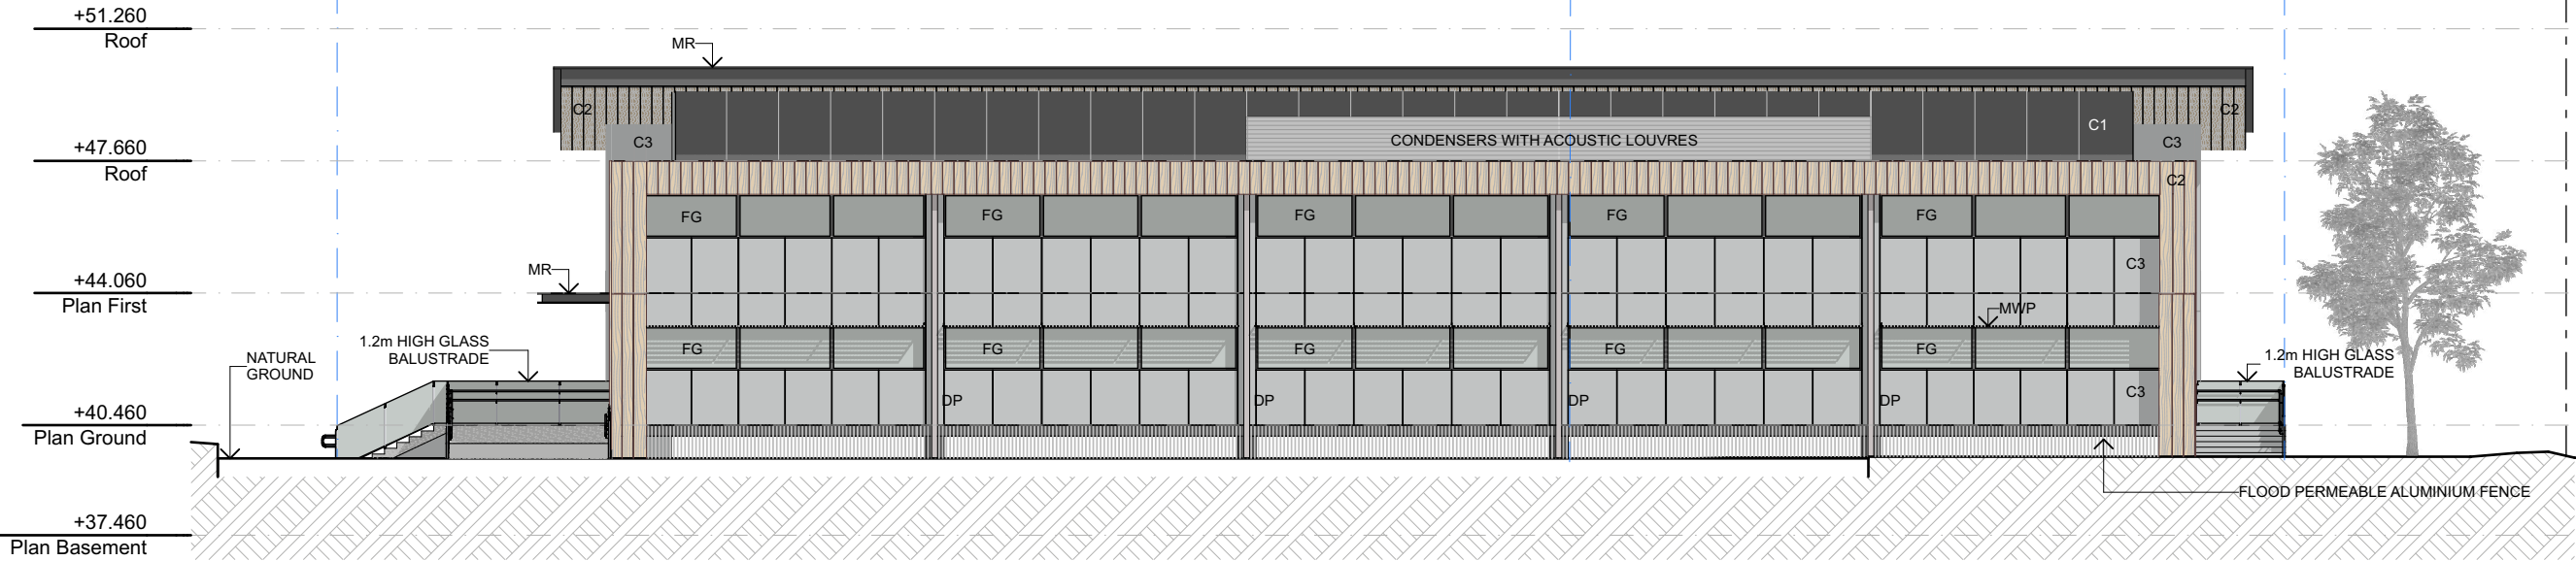

STAGE 2 DA

STAGE 1 DA

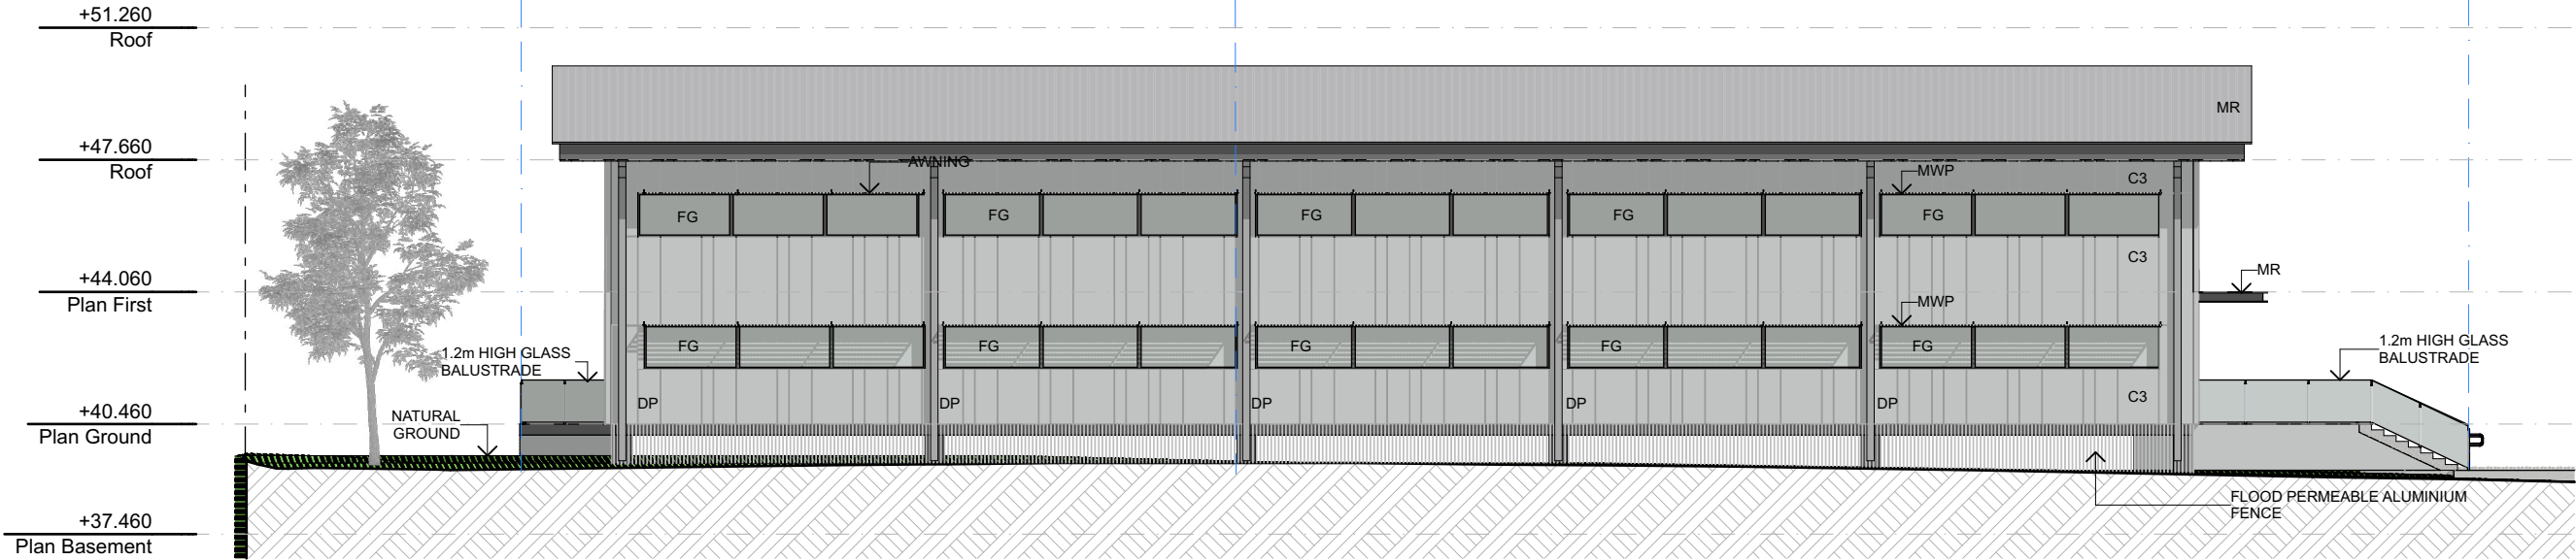



Singleton Primary
BGA

Legend

(a)	ABOVE
C	CLADDING TYPE
COL	COLUMN
CONC	CONCRETE
CPT	CARPET
CT	CERAMIC TILE
DP	DOWNPIPE
F	FRIDGE
FG	FIXED GLASS
LVR	LOUVRED GLASS
MR	METAL ROOF
PB	PLASTERBOARD
SG	SLIDING GLASS
SNK	SINK
STR	STORAGE
(u)	UNDER
VNL	VINYL

Rev	Description	Date
A	Carspace & tree amendment	20/5/2024

Site Lot 4, 109-129 Kelso Street, Singleton, NSW 2330

Project No. 18120-02-ACC-2010

Project Status Development Application

Drawn I Checked SH I SH

Plot Date 21.05.2024



Drawing Title Sections
Sections


DA301

Drawing No.

STAGE 1 DA

STAGE 2 DA

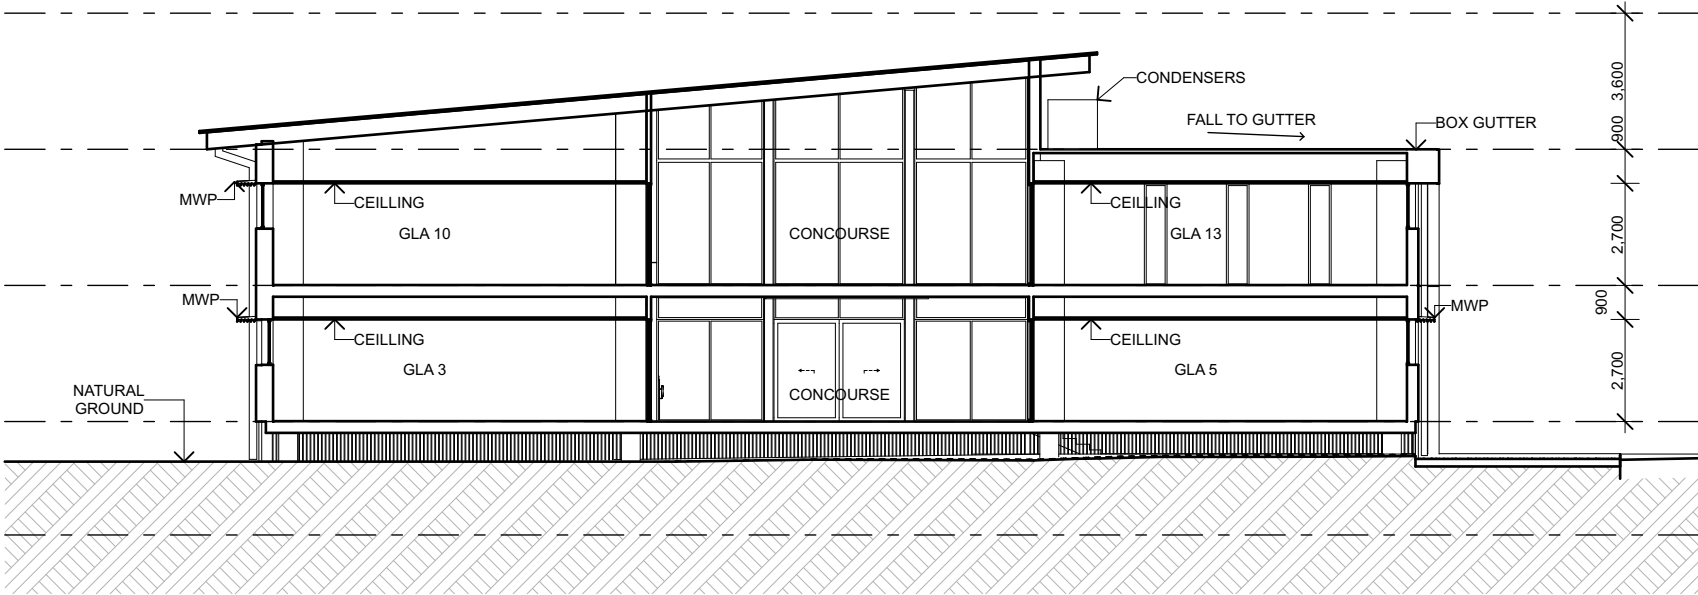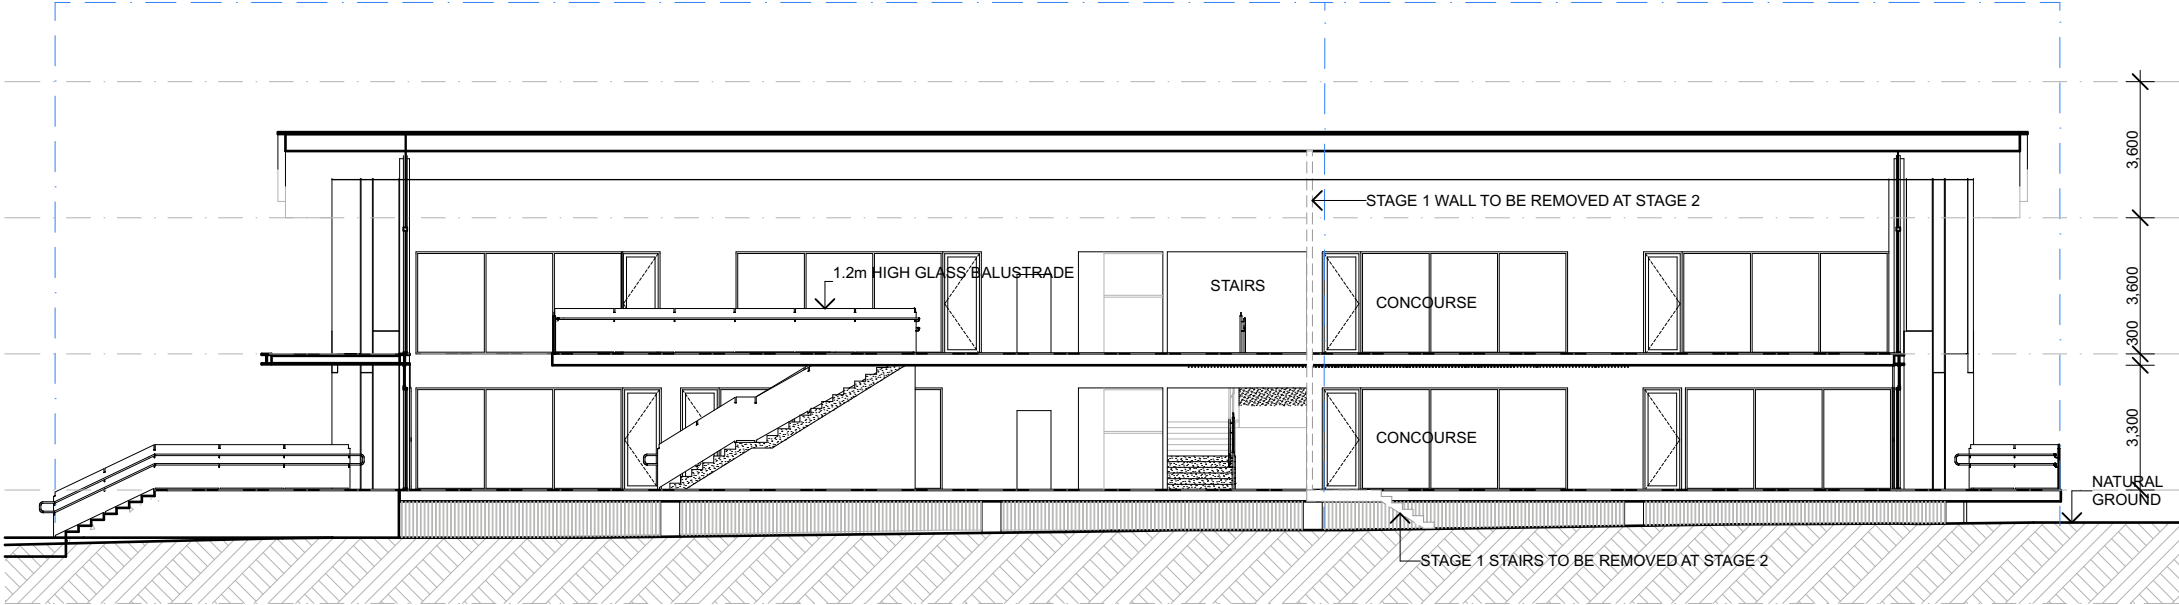


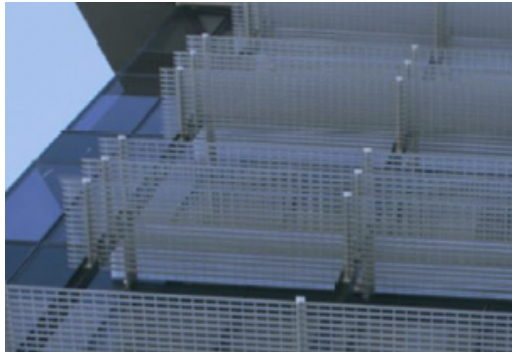

1
MESH WINDOW PROTECTION
MWP




2
METAL CLADDING TYPE 1
C1

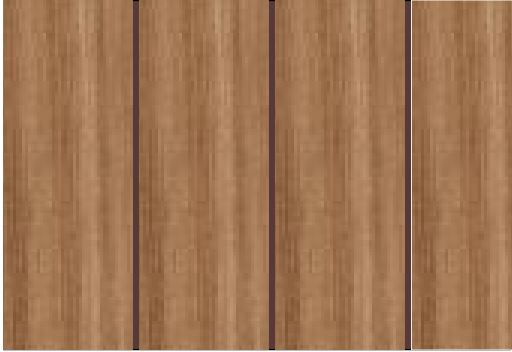



3
METAL CLADDING TYPE 2
C2



4
COMPRESSED FIBRE CEMENT
CLADDING TYPE 3 WITH POWDER
COATED WINDOW FRAME
C3

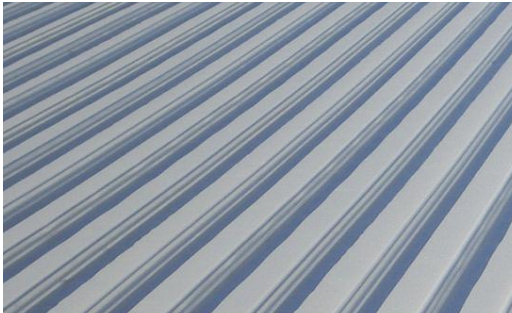

5
COLOURBOND METAL ROOFING
MR

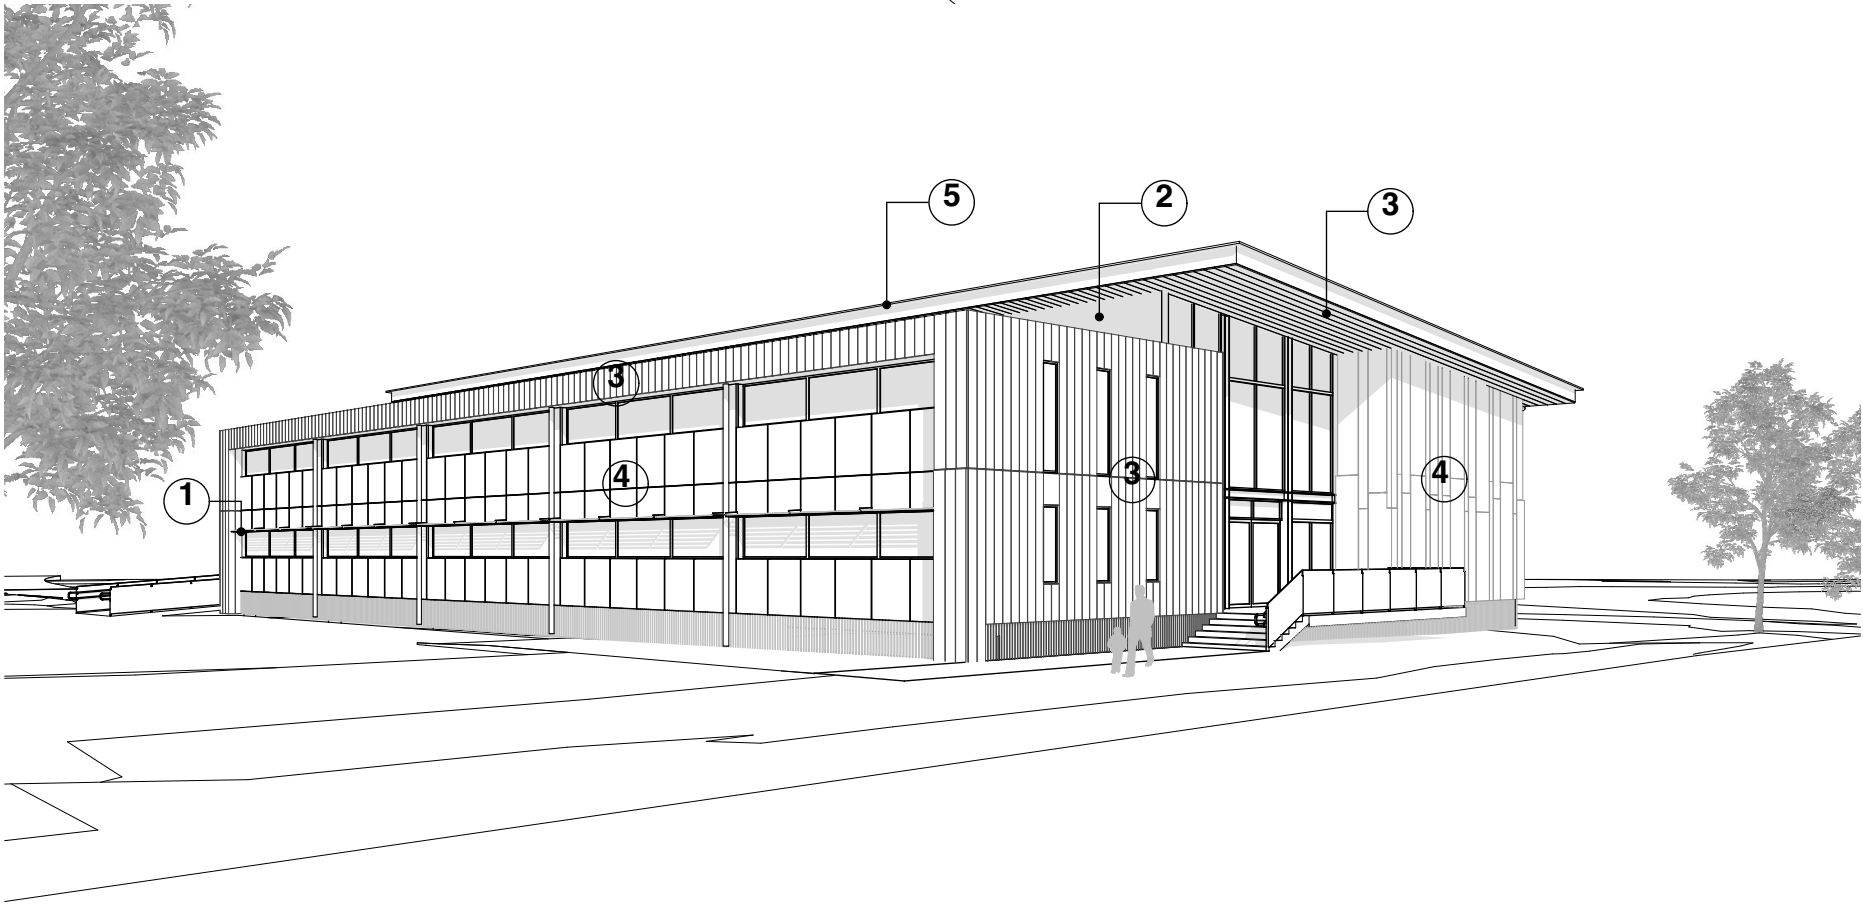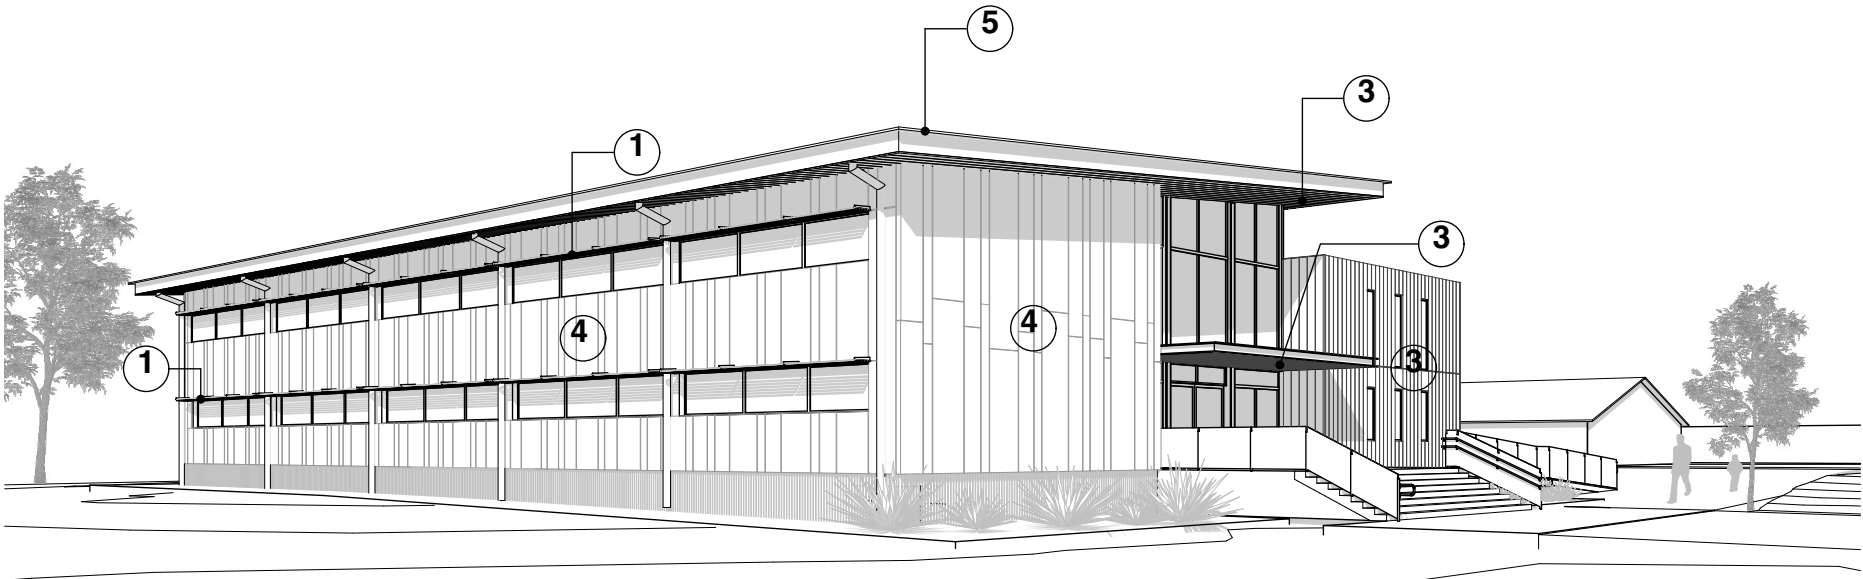

CHRISTIAN
EDUCATION
MINISTRIES

Singleton Primary BGA

Legend

(a)	ABOVE
C	CLADDING TYPE
COL	COLUMN
CONC	CONCRETE
CPT	CARPET
CT	CERAMIC TILE
DP	DOWNPIPE
F	FRIDGE
FG	FIXED GLASS
LVR	LOUVRED GLASS
MR	METAL ROOF
PB	PLASTERBOARD
SG	SLIDING GLASS
SNK	SINK
STR	STORAGE
(u)	UNDER
VNL	VINYL

Rev	Description	Date
A	Carspace & tree amendment	20/5/2024

Site **Lot 4, 109-129 Kelso Street ,
Singleton, NSW 2330**

Project No. **18120-02-ACC-2010**

Project Status **Development Application**

Drawn I Checked **SH I
SH**

Plot Date
21.05.2024

Drawing Title
**Materials
Materials Palette**

DA400

Drawing No.



View from North West



View from North East



View from North

Singleton Primary
BGA

Legend

- (a)

C

COL

CONC

CPT

CT

DP

F

FG

LVR

MR

PB

SG

SNK

STR

(u)

VNL
- ABOVE

CLADDING TYPE

COLUMN

CONCRETE

CARPET

CERAMIC TILE

DOWNPIPE

FRIDGE

FIXED GLASS

LOUVRED GLASS

METAL ROOF

PLASTERBOARD

SLIDING GLASS

SINK

STORAGE

UNDER

VINYL

Rev	Description	Date
A	Carspace & tree amendment	20/5/2024

SiteLot 4, 109-129 Kelso Street , Singleton, NSW 2330

Project No.18120-02-ACC-2010

Project StatusDevelopment Application

Drawn I CheckedSH I SH

Plot Date21.05.2024

Drawing TitlePerspectives Perspectives

DA500

Drawing No.