
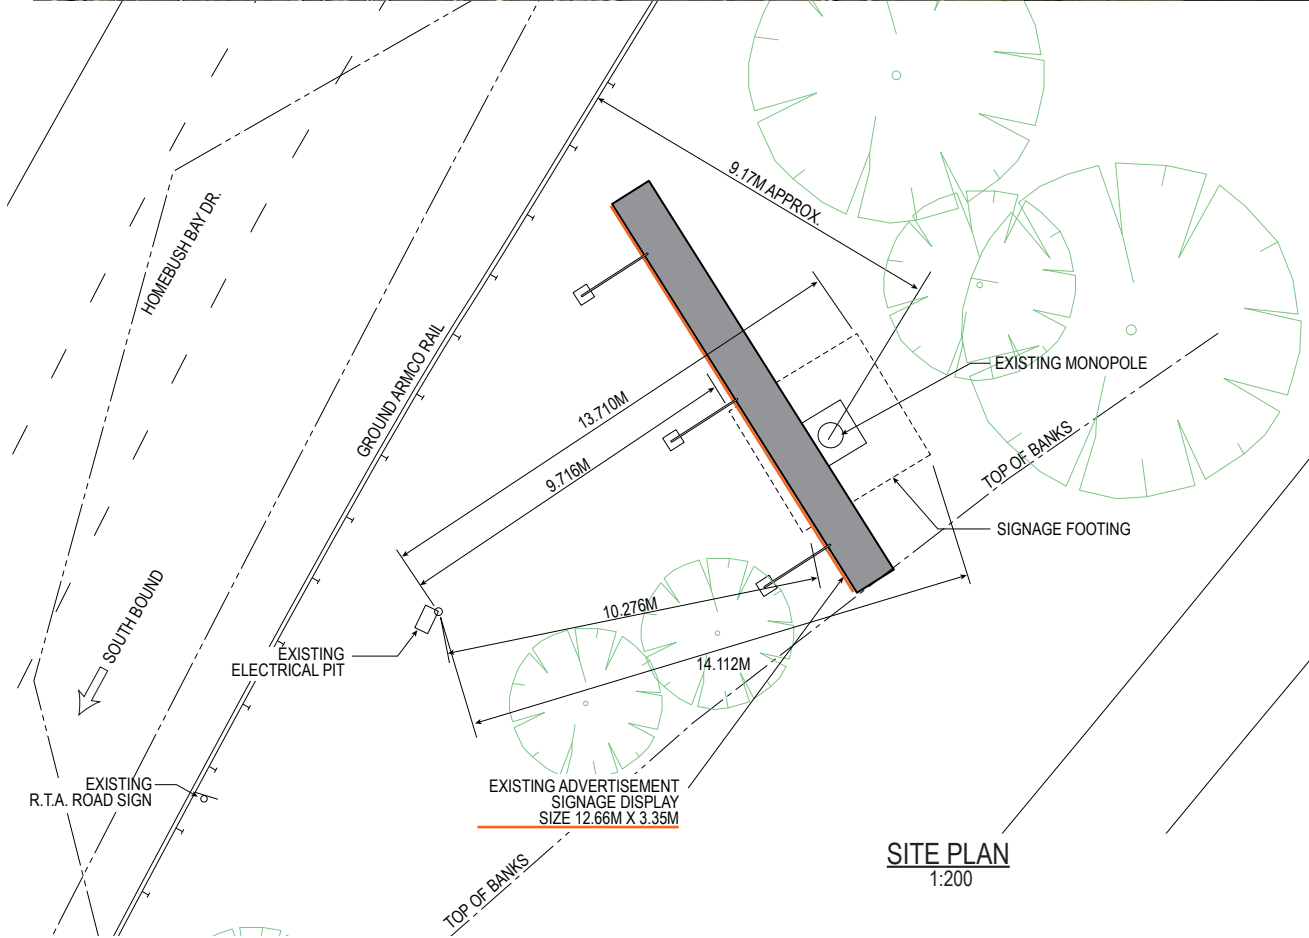


**SITE PLAN**  
1:1000




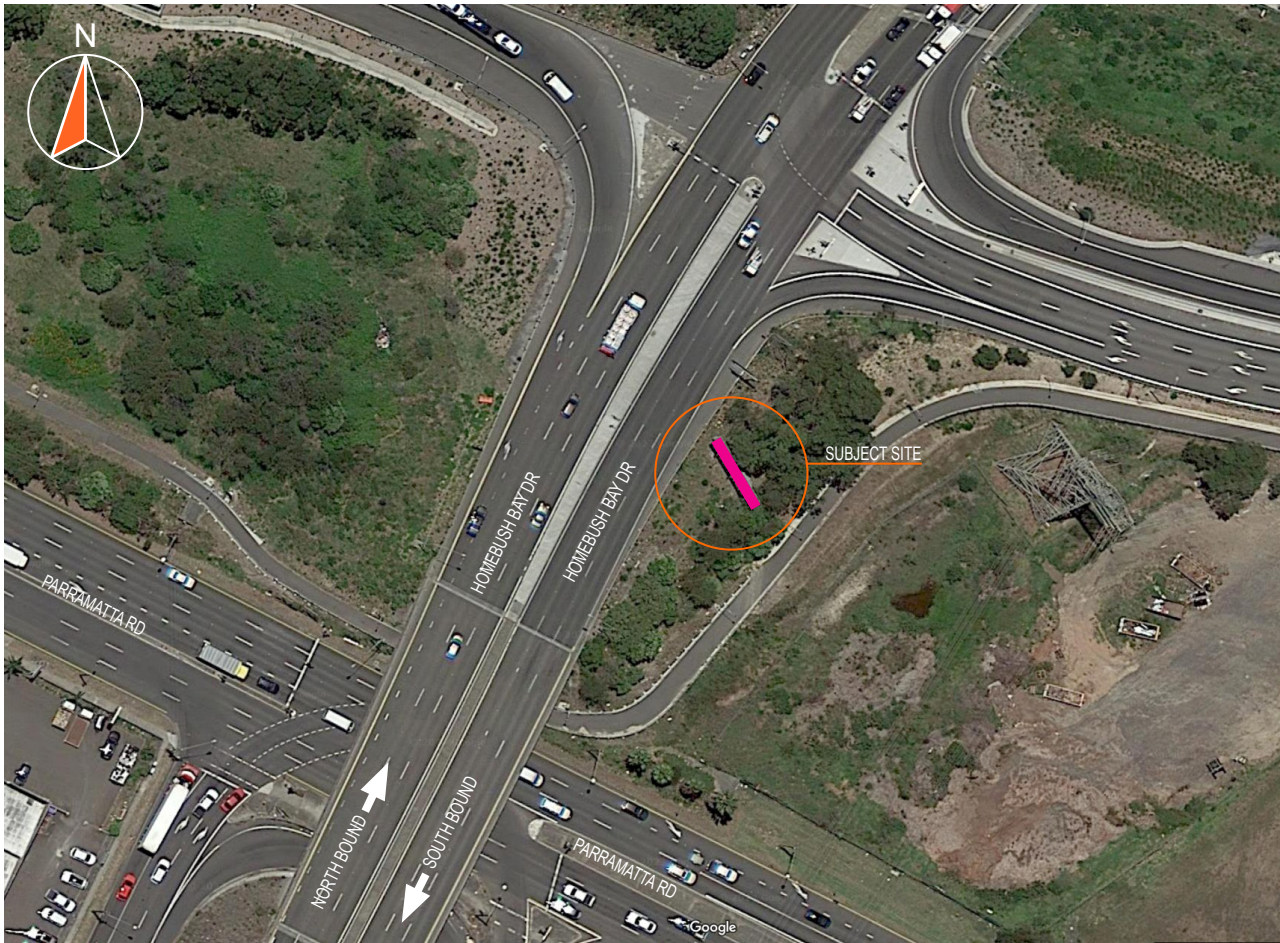


**SITE PLAN**  
1:200

NOTE: DRAWINGS ARE REFLECTIVE OF EXISTING MATERIALITY AND DESIGN, NO WORKS ARE PROPOSED

NOTE: NOT FOR CONSTRUCTION  
SIGN SIZE AND STRUCTURE AS SHOWN IS INDICATIVE AND SUBJECT TO FINAL  
DETAIL SITE SURVEY.

Date	November, 2023	PLAN & ELEVATION		
Draw by	LF	Drawing No.	Date	Rev
Scale	1:1000 (Print as A3)	131123-1/2	13/11/23	29/05/24
Drawing No.	131123-1/2	Drawn: LF		
Job No.	HOM-FLE-1123			

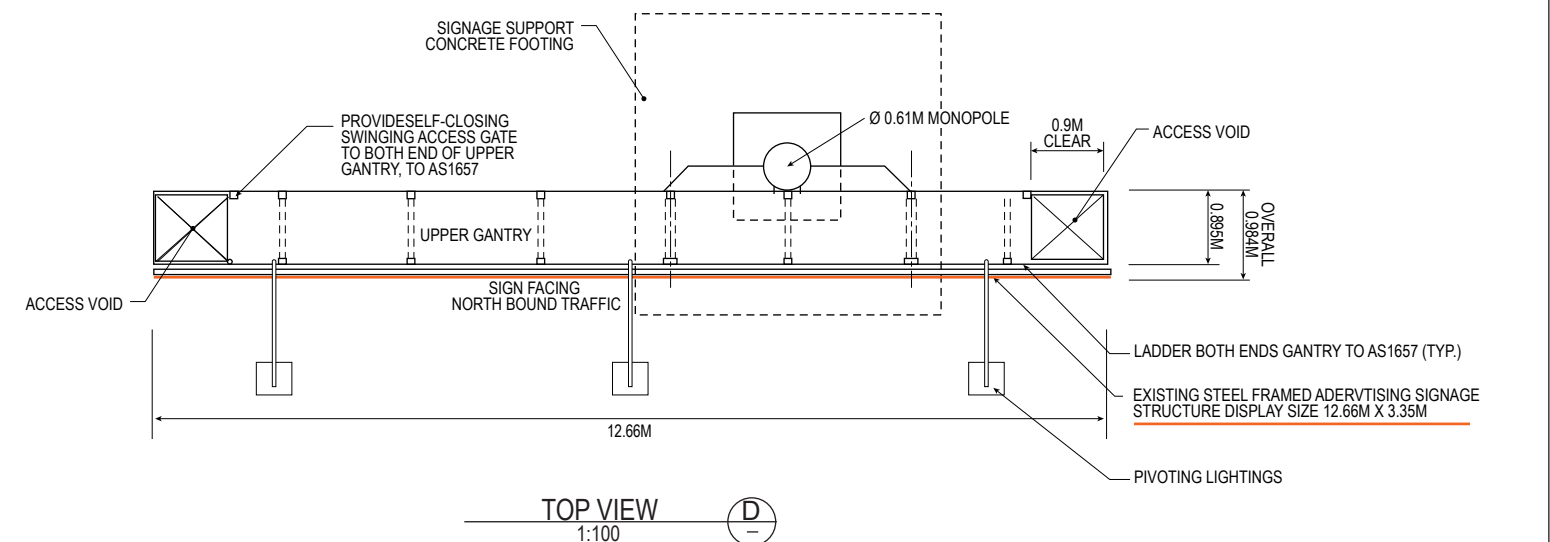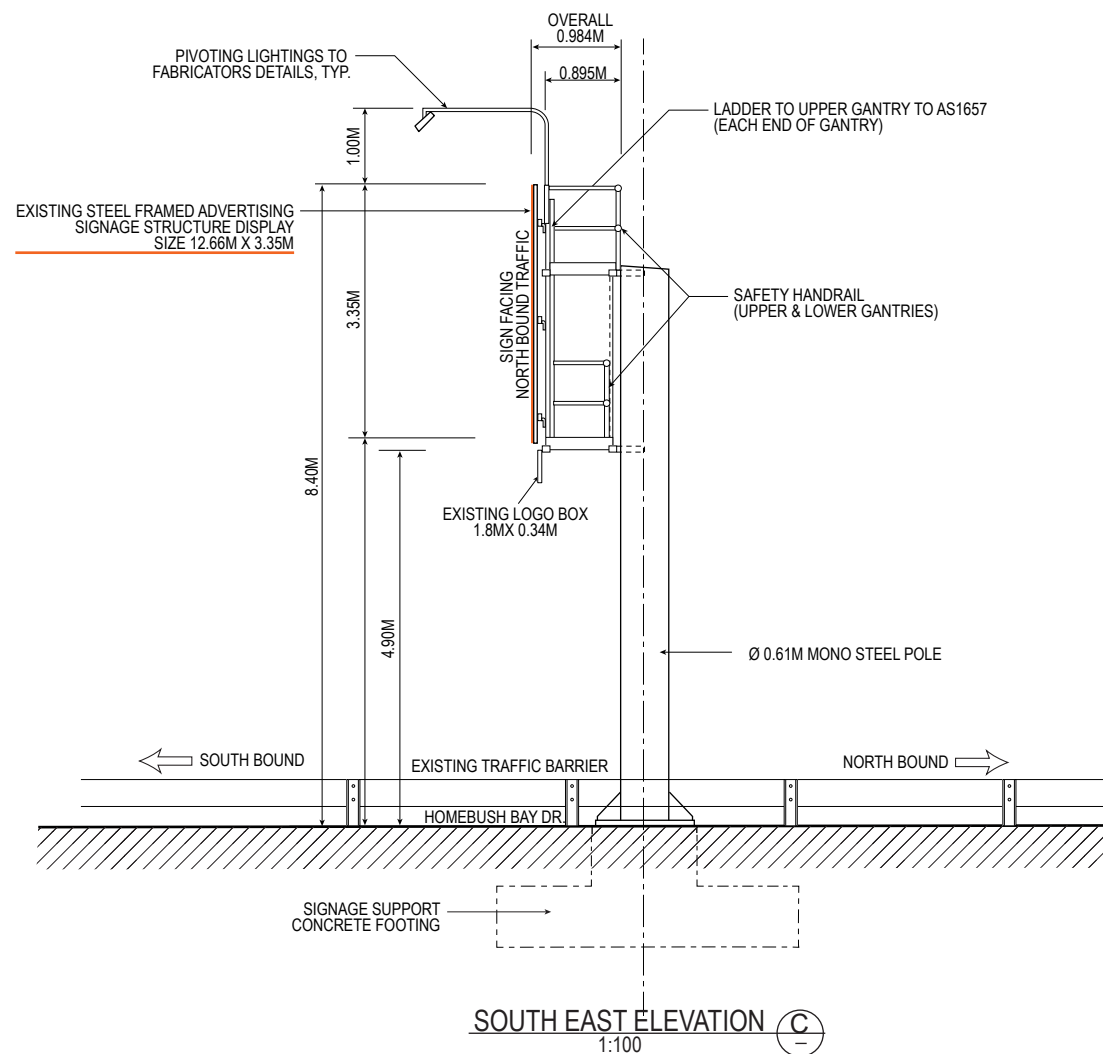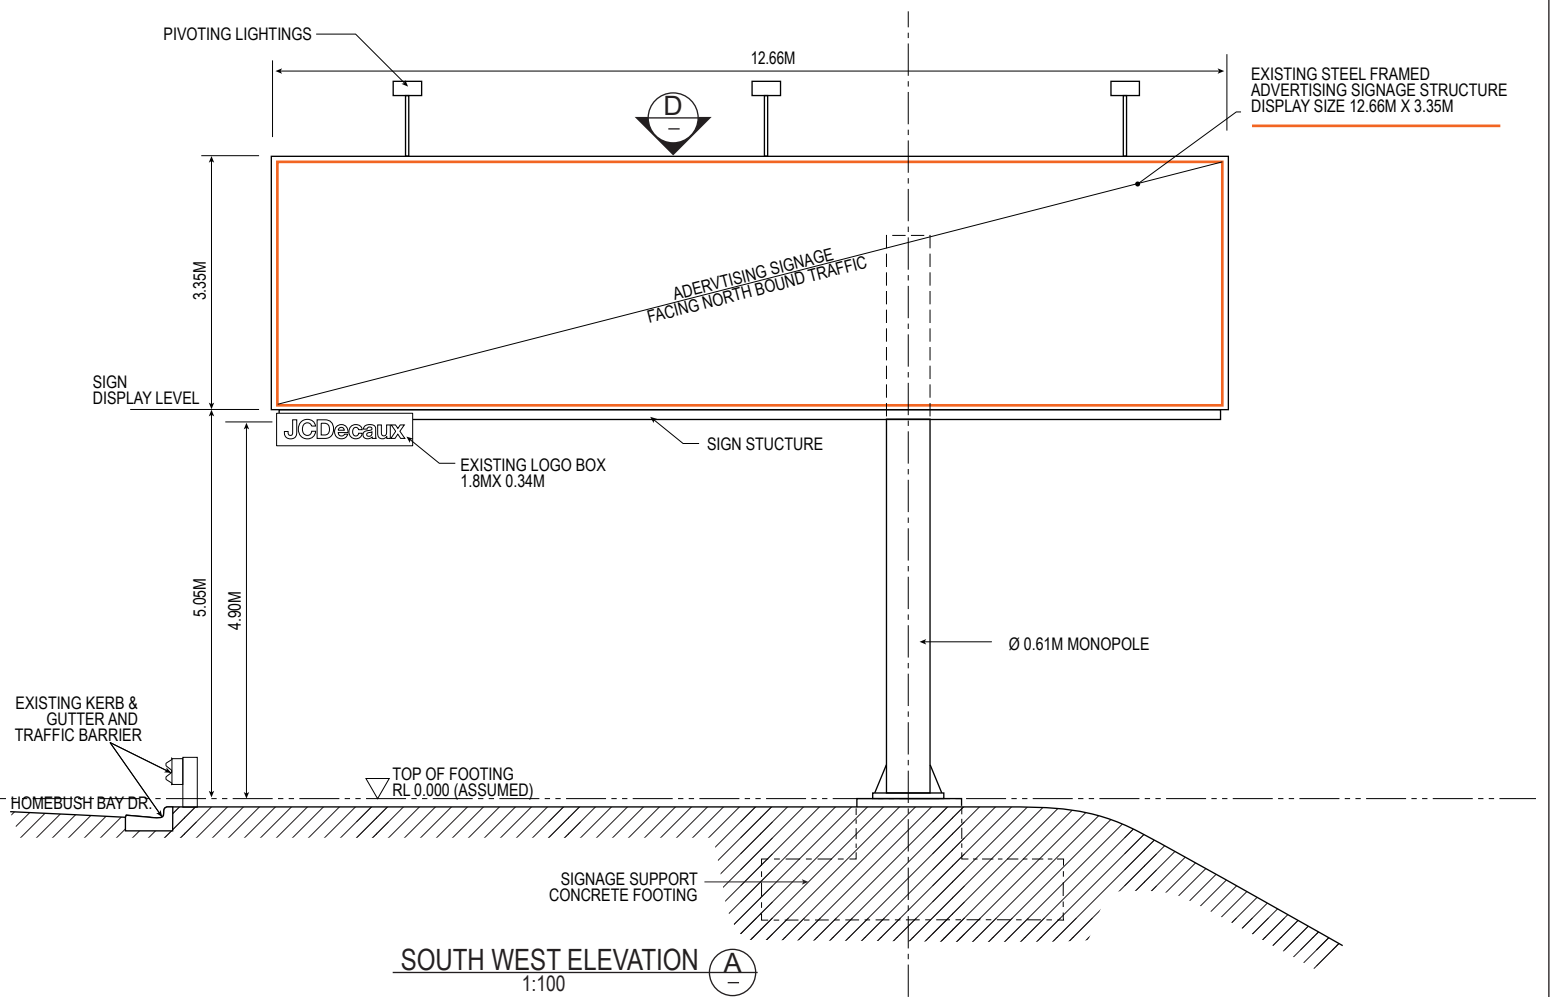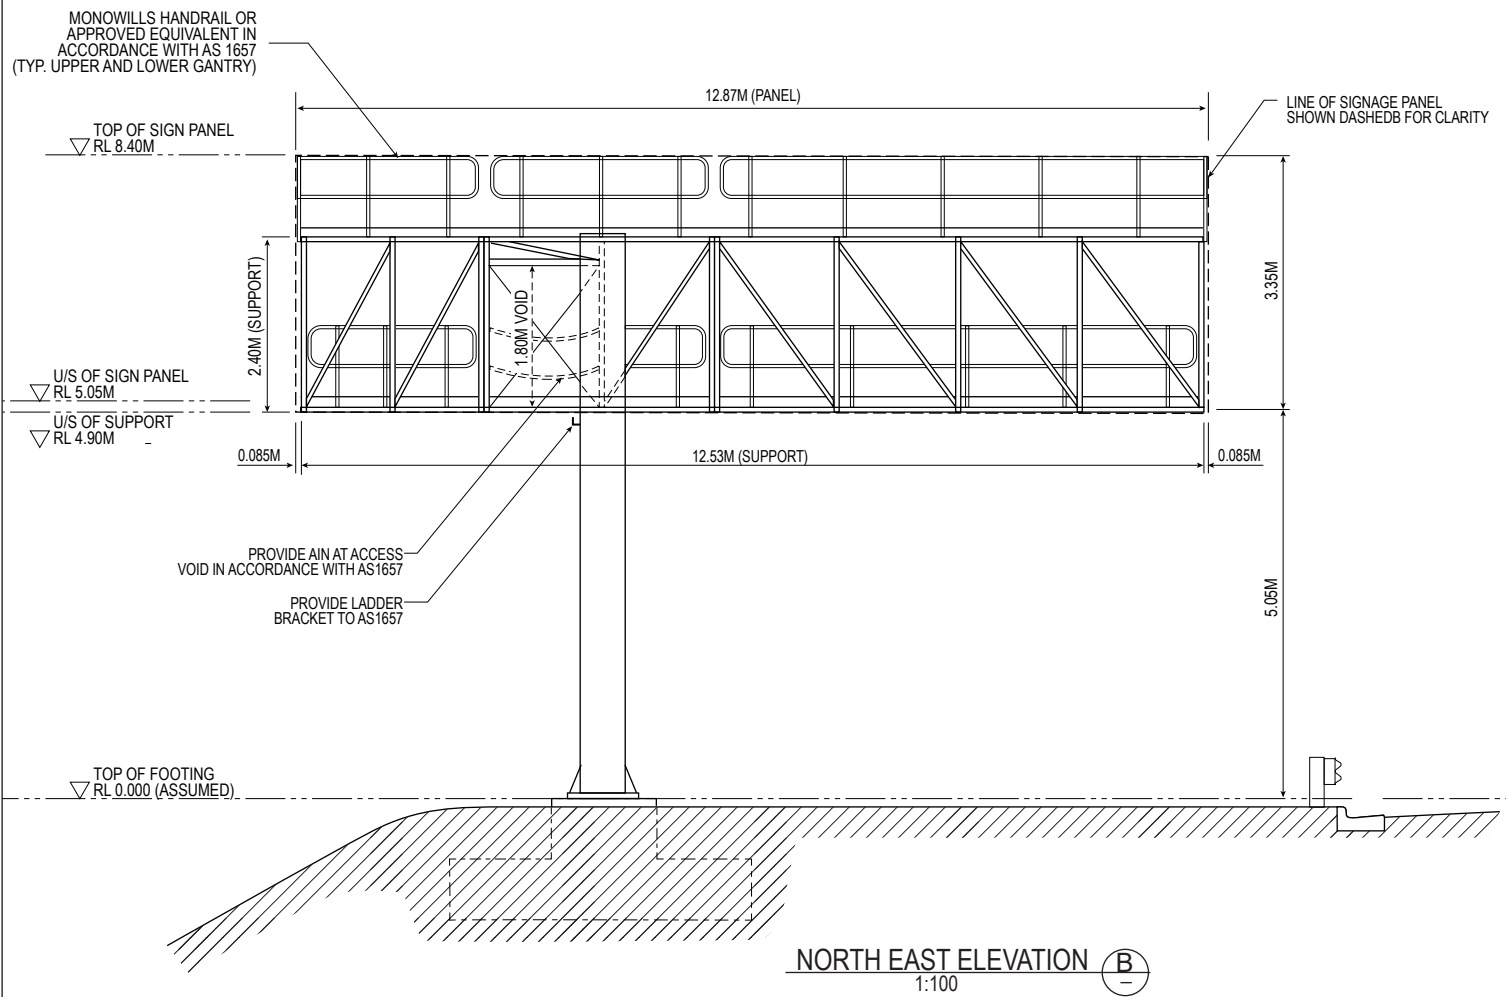

NOTE: DRAWINGS ARE REFLECTIVE OF EXISTING MATERIALITY AND DESIGN, NO WORKS ARE PROPOSED

NOTE: NOT FOR CONSTRUCTION  
SIGN SIZE AND STRUCTURE AS SHOWN IS INDICATIVE AND SUBJECT TO FINAL  
DETAIL SITE SURVEY.

**EXISTING SINGLE SIDED ILLUMINATED ADVERTISEMENT SIGNAGE DISPLAY  
STRUCTURE SIZE 12.66M X 3.35M AT HOME BUSH BAY DR HOME BUSH NSW 2140**  
-33.857956, 151.06994

**ELEVATIONS**

Date	November, 2023	PLAN & ELEVATION		
Draw by	LF	Drawing No.	Date	Rev
Scale	1:100 (Print as A3)	131123-2/2	13/11/23	29/05/24
Drawing No.	131123-2/2	Drawn: LF		
Job No.	HOM-FLE-1123			