

REVISION TABLE	
NUMBER	DATE

SHEET TITLE:

Notification Plan

PROJECT DESCRIPTION:
Garage Conversion
41A Garrong Road
Lakemba NSW 2195

DRAWINGS PROVIDED BY:
Mark Marsden
BE (MIEAust.)

DATE:



03/05/2024

SCALE:


1/200

SHEET:


1

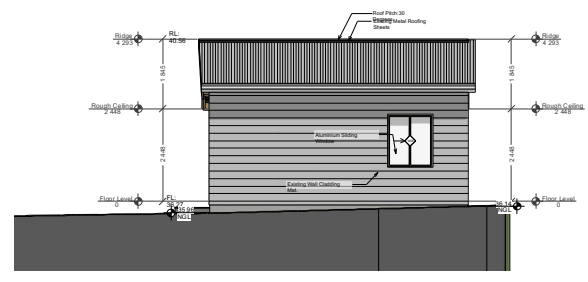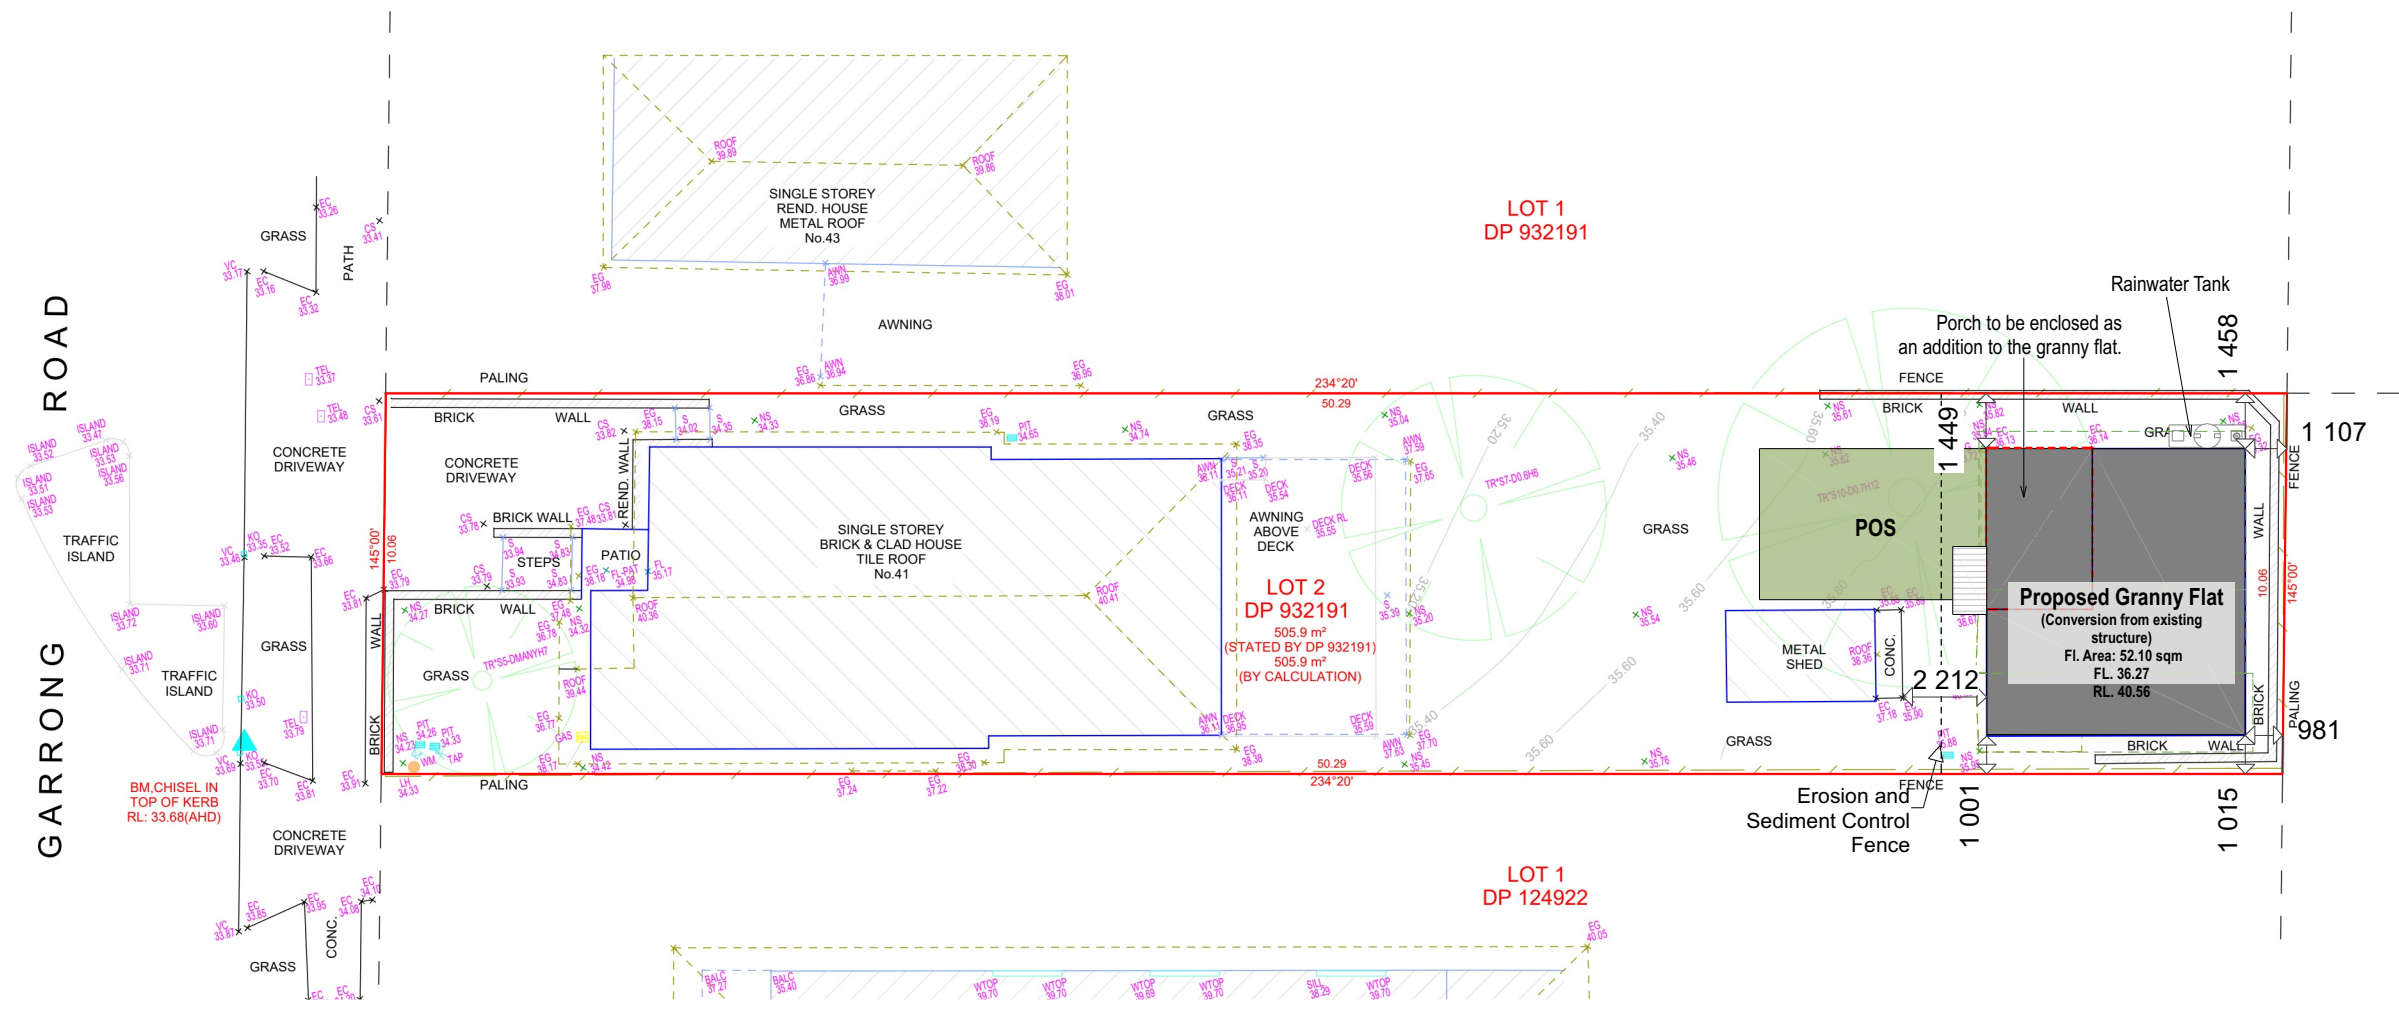


Southeast Elevation

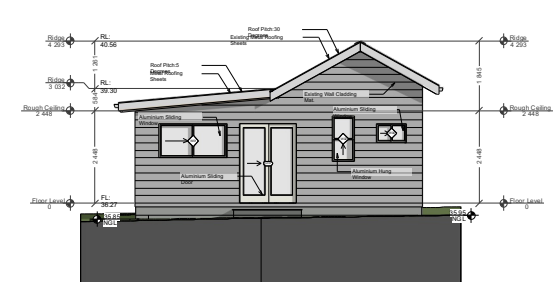

Southwest Elevation

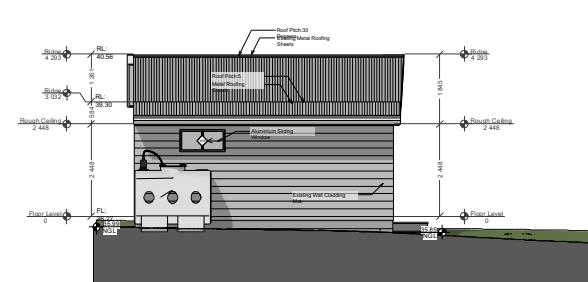

Northwest Elevation

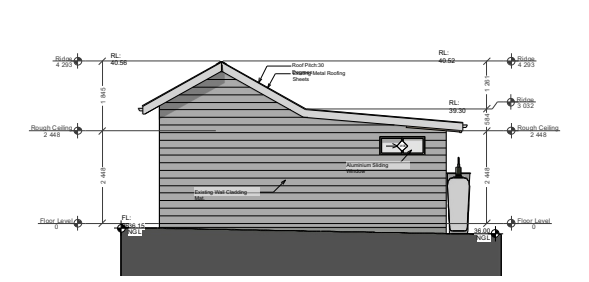

Northeast Elevation