


 


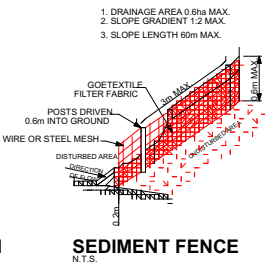

SHEET SCHEDULE	
PAGE	TITLE
0	COVER PAGE
1	SITE CONTEXT
2	EROSIAN/SEDIMENT CONTROL PLAN
3	DEMOLITION PLAN
4	GROUND FLOOR PLAN
5	LANDSCAPE PLAN
6	POS PLAN
7	ELEVATIONS & SECTION
8	SHADOWS - 9AM JUNE 21ST
9	SHADOWS - 12PM JUNE 21ST
10	SHADOWS - 3PM JUNE 21ST
11	MATERIALS & FINISHES

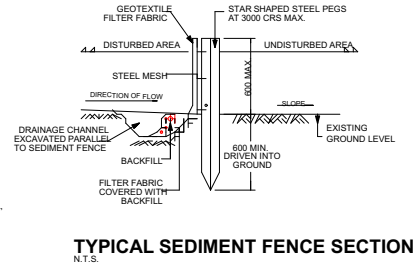

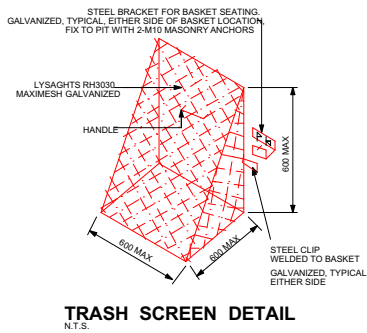

COMPLIANCE TABLE

CONTROL	REQUIRED	PROPOSED
Site Area (m ²)	450	✓ 802.2
FSR (0.5:1)	401.10m2	✓ 317.91
Side Setback	0.9m	✓ 0.92
Rear Setback	0.9m	✓ 0.95
Building Height	max 6m	✓ 3.8
Solar Access	3	✓ 3
Private Open Space	80sqm	✓ 140.19

SITE DATA

SITE AREA	802.2 m ²
DWELLING	
Existing Ground Floor Area	257.91
Secondary Dwelling Floor Area	60
Total	317.91
FSR	1 = 0.396

- BOUNDARY
- DEMOLISHED STRUCTURES
- CONSTRUCTION FENCE
- PEDESTRIAN ACCESS
- VEHICLE ACCESS
- WIND DIRECTION
- NOISE SOURCE
- POTENTIAL OVERLOOKING
- PRIVATE OPEN SPACE
- NEIGHBOURING POS
- NEIGHBOURING SITES
- PROPOSED BUILDING
- TEMPORARY WC
- SKIP BIN
- BUILDING MATERIAL
- SEDIMENT CONTROL FENCING

1
DP607845

47
DP5656

46
DP5656
796.7m² (TITLE)
802.2m² (CALC.)

1
DP11322

221
DP13404

ROOF/SITE ANALYSIS PLAN
1:200

PROJECT
PROPOSED SECONDARY DWELLING @ 75 DREADNOUGHT AVE ROSELANDS

CLIENT **AMESCORP PTY LTD**
COUNCIL: HCC
DATE: MAR 24
REF: 2024-136
DESIGNER: M.M.
SCALE: AS SHOWN

bdca
ACCREDITED BUILDING DESIGNER


B1

ISSUE K:
ISSUE J:
ISSUE I:
ISSUE H:
ISSUE G:
ISSUE F:
ISSUE E:
ISSUE D:
ISSUE C:
ISSUE B: Client Changes 04/04/2024
ISSUE A: Client Sketch 22/03/2024

ARCM DESIGN
7/58-60 BUCKINGHAM STREET
SURRY HILLS NSW 2010
m: 0406 787 726
e: marc@arc.com.au
www.arc.com.au
ABN 78632562326

This document is COPYRIGHT and the property of ARCM DESIGN. It is not to be retained, copied or used without the prior written permission of the author. All dimensions must be checked on-site prior to the commencement of any works. Any discrepancies are to be brought to the attention of ARCM DESIGN.

- DEDICATED WASH ARE
- SOLID MATERIAL WAST
- SEDIMENT CONTROL FI
- FENCING

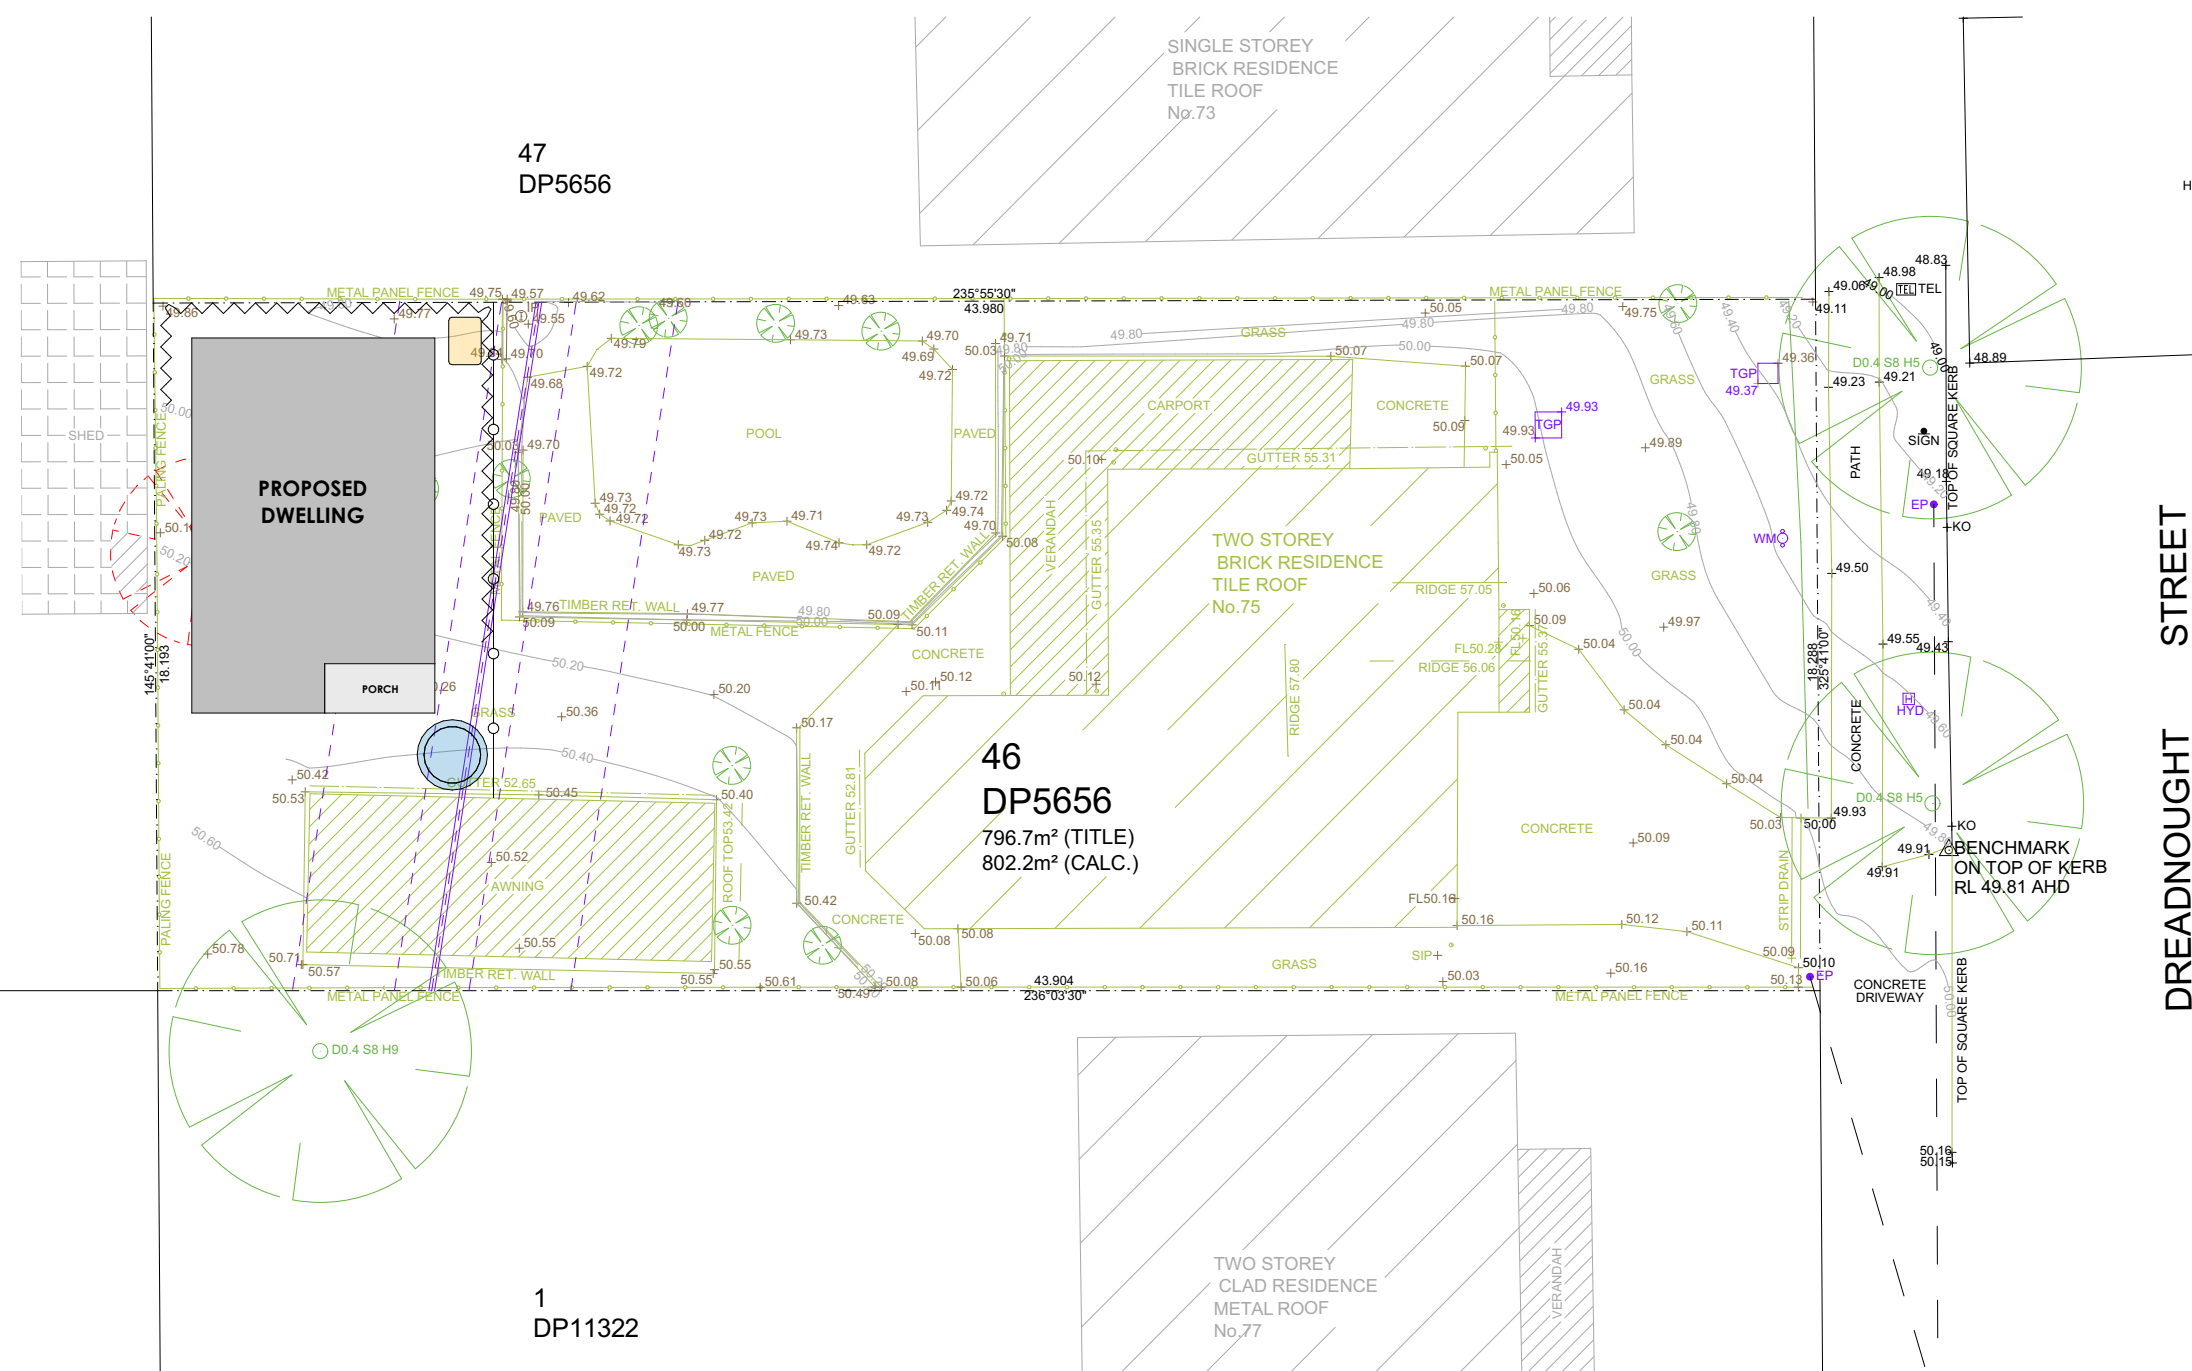

DREADNOUGHT STREET

PROJECT
PROPOSED SECONDARY DWELLING @ 75 DREADNOUGHT AVE ROSELANDS

CLIENT: **AMESCORP PTY LTD**
COUNCIL: HCC
DATE: MAR 24
REF: 2024-136
DESIGNER: M.M.
SCALE: AS SHOWN



B2


ISSUE K:	
ISSUE J:	
ISSUE I:	
ISSUE H:	
ISSUE G:	
ISSUE F:	
ISSUE E:	
ISSUE D:	
ISSUE C:	
ISSUE B: Client Changes	04/04/2024
ISSUE A: Client Sketch	22/03/2024

ARCM DESIGN
7/58-60 BUCKINGHAM STREET
SURRY HILLS NSW 2010
m: 0406 787 726
e: marc@arc.com.au
www.arc.com.au
ABN 78632562326



This document is COPYRIGHT and the property of ARCM DESIGN. It is not to be retained, copied or used without the prior written permission of the author. All dimensions must be checked on-site prior to the commencement of any works. Any discrepancies are to be brought to the attention of ARCM DESIGN.

SEDIMENT CONTROL PLAN
1:200

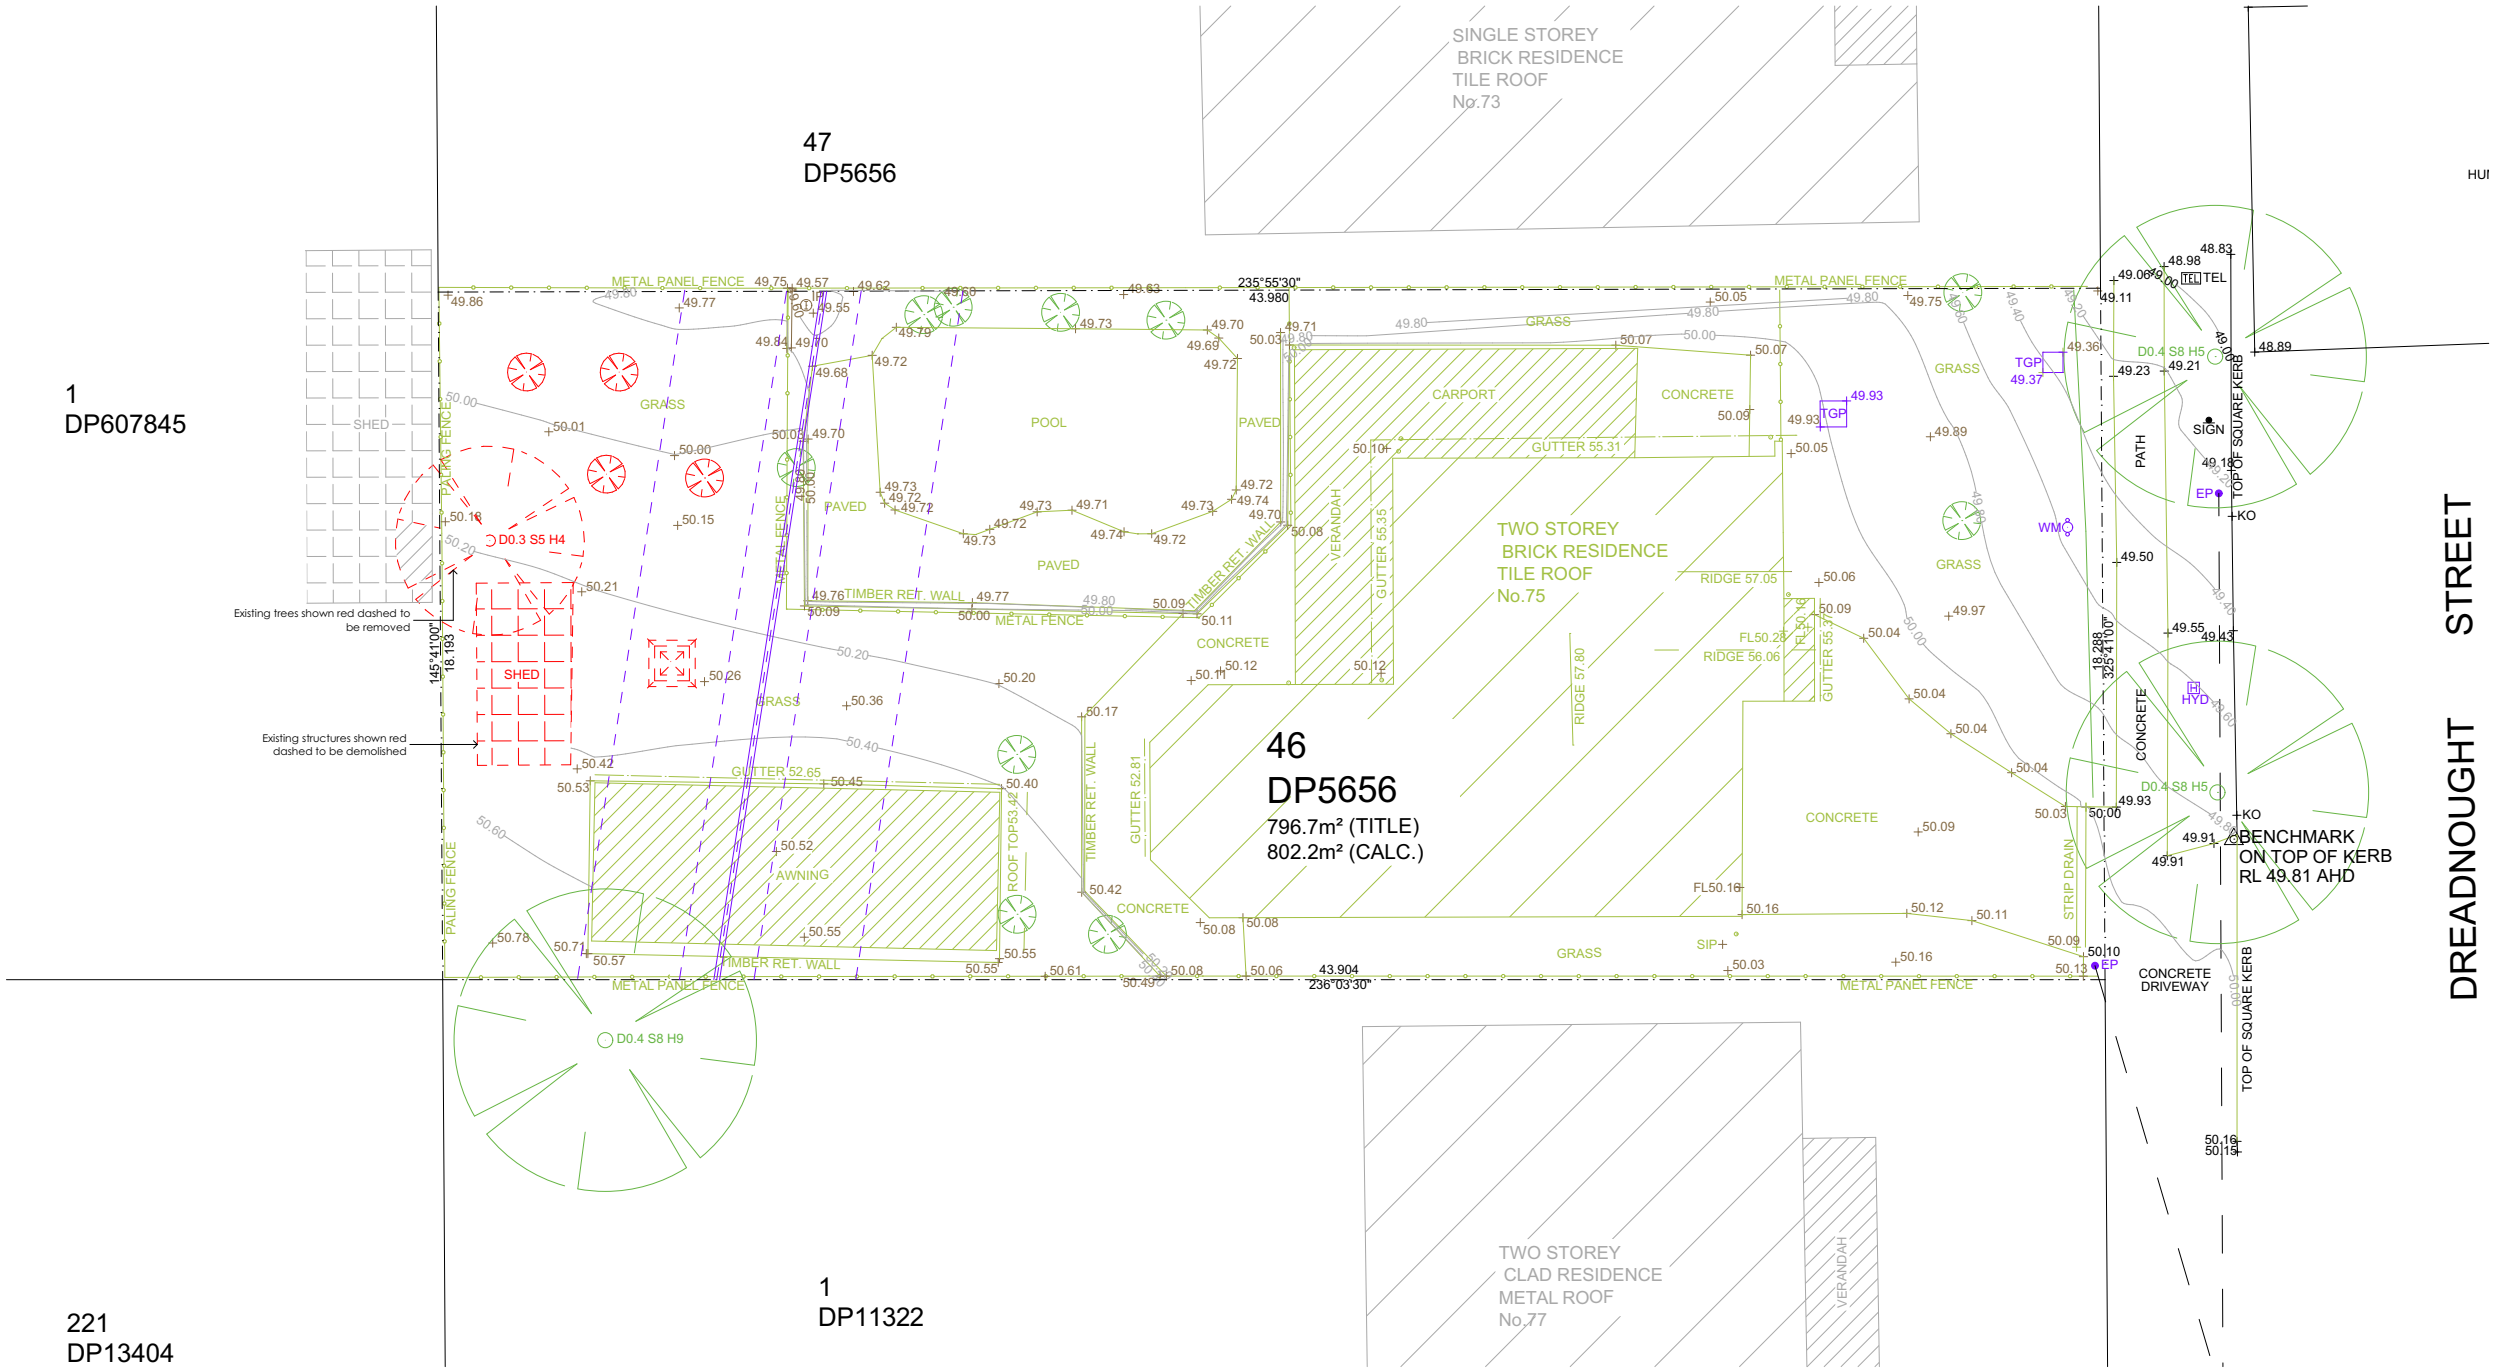

DEMOLITION PLAN
1:200

PROJECT	PROPOSED SECONDARY DWELLING @ 75 DREADNOUGHT AVE ROSELANDS		
CLIENT	AMESCORP PTY LTD		
COUNCIL:	HCC		
DATE:	MAR 24		
REF:	2024-136		
DESIGNER:	M.M.		
SCALE:	AS SHOWN		
ISSUE K:			
ISSUE J:			
ISSUE I:			
ISSUE H:			
ISSUE G:			
ISSUE F:			
ISSUE E:			
ISSUE D:			
ISSUE C:			
ISSUE B:	Client Changes	04/04/2024	
ISSUE A:	Client Sketch	22/03/2024	


ARCM DESIGN


7/58-60 BUCKINGHAM STREET
SURRY HILLS NSW 2010
m: 0406 787 726
e: marc@arc.com.au
www.arc.com.au
ABN 78632562326

ACCREDITED
BUILDING DESIGNER

This document is COPYRIGHT and the property of ARCM DESIGN. It is not to be retained, copied or used without the prior written permission of the author. All dimensions must be checked on-site prior to the commencement of any works. Any discrepancies are to be brought to the attention of ARCM DESIGN.

DOOR SCHEDULE						
ID	TYPE	HEIGHT	WIDTH	PLAN	ELEVATION	Q
D01	SINGLE HINGED DOOR	2,040	820			2
D02	SLIDING DOOR	2,135	1,825			1
D03	SINGLE HINGED DOOR	2,040	820			1

 WINDOW SCHEDULE							
ID	TYPE	SILL	WIDTH	HEIGHT	PLAN	ELEVATION	Q
W01	SLIDING WINDOW	900	1,550	1,200			2
W02	SLIDING WINDOW	950	1,550	600			1
W03	SLIDING WINDOW	1,800	860	600			1
W04	SLIDING WINDOW	1,540	1,790	860			1
W05	SLIDING WINDOW	985	860	1,200			1

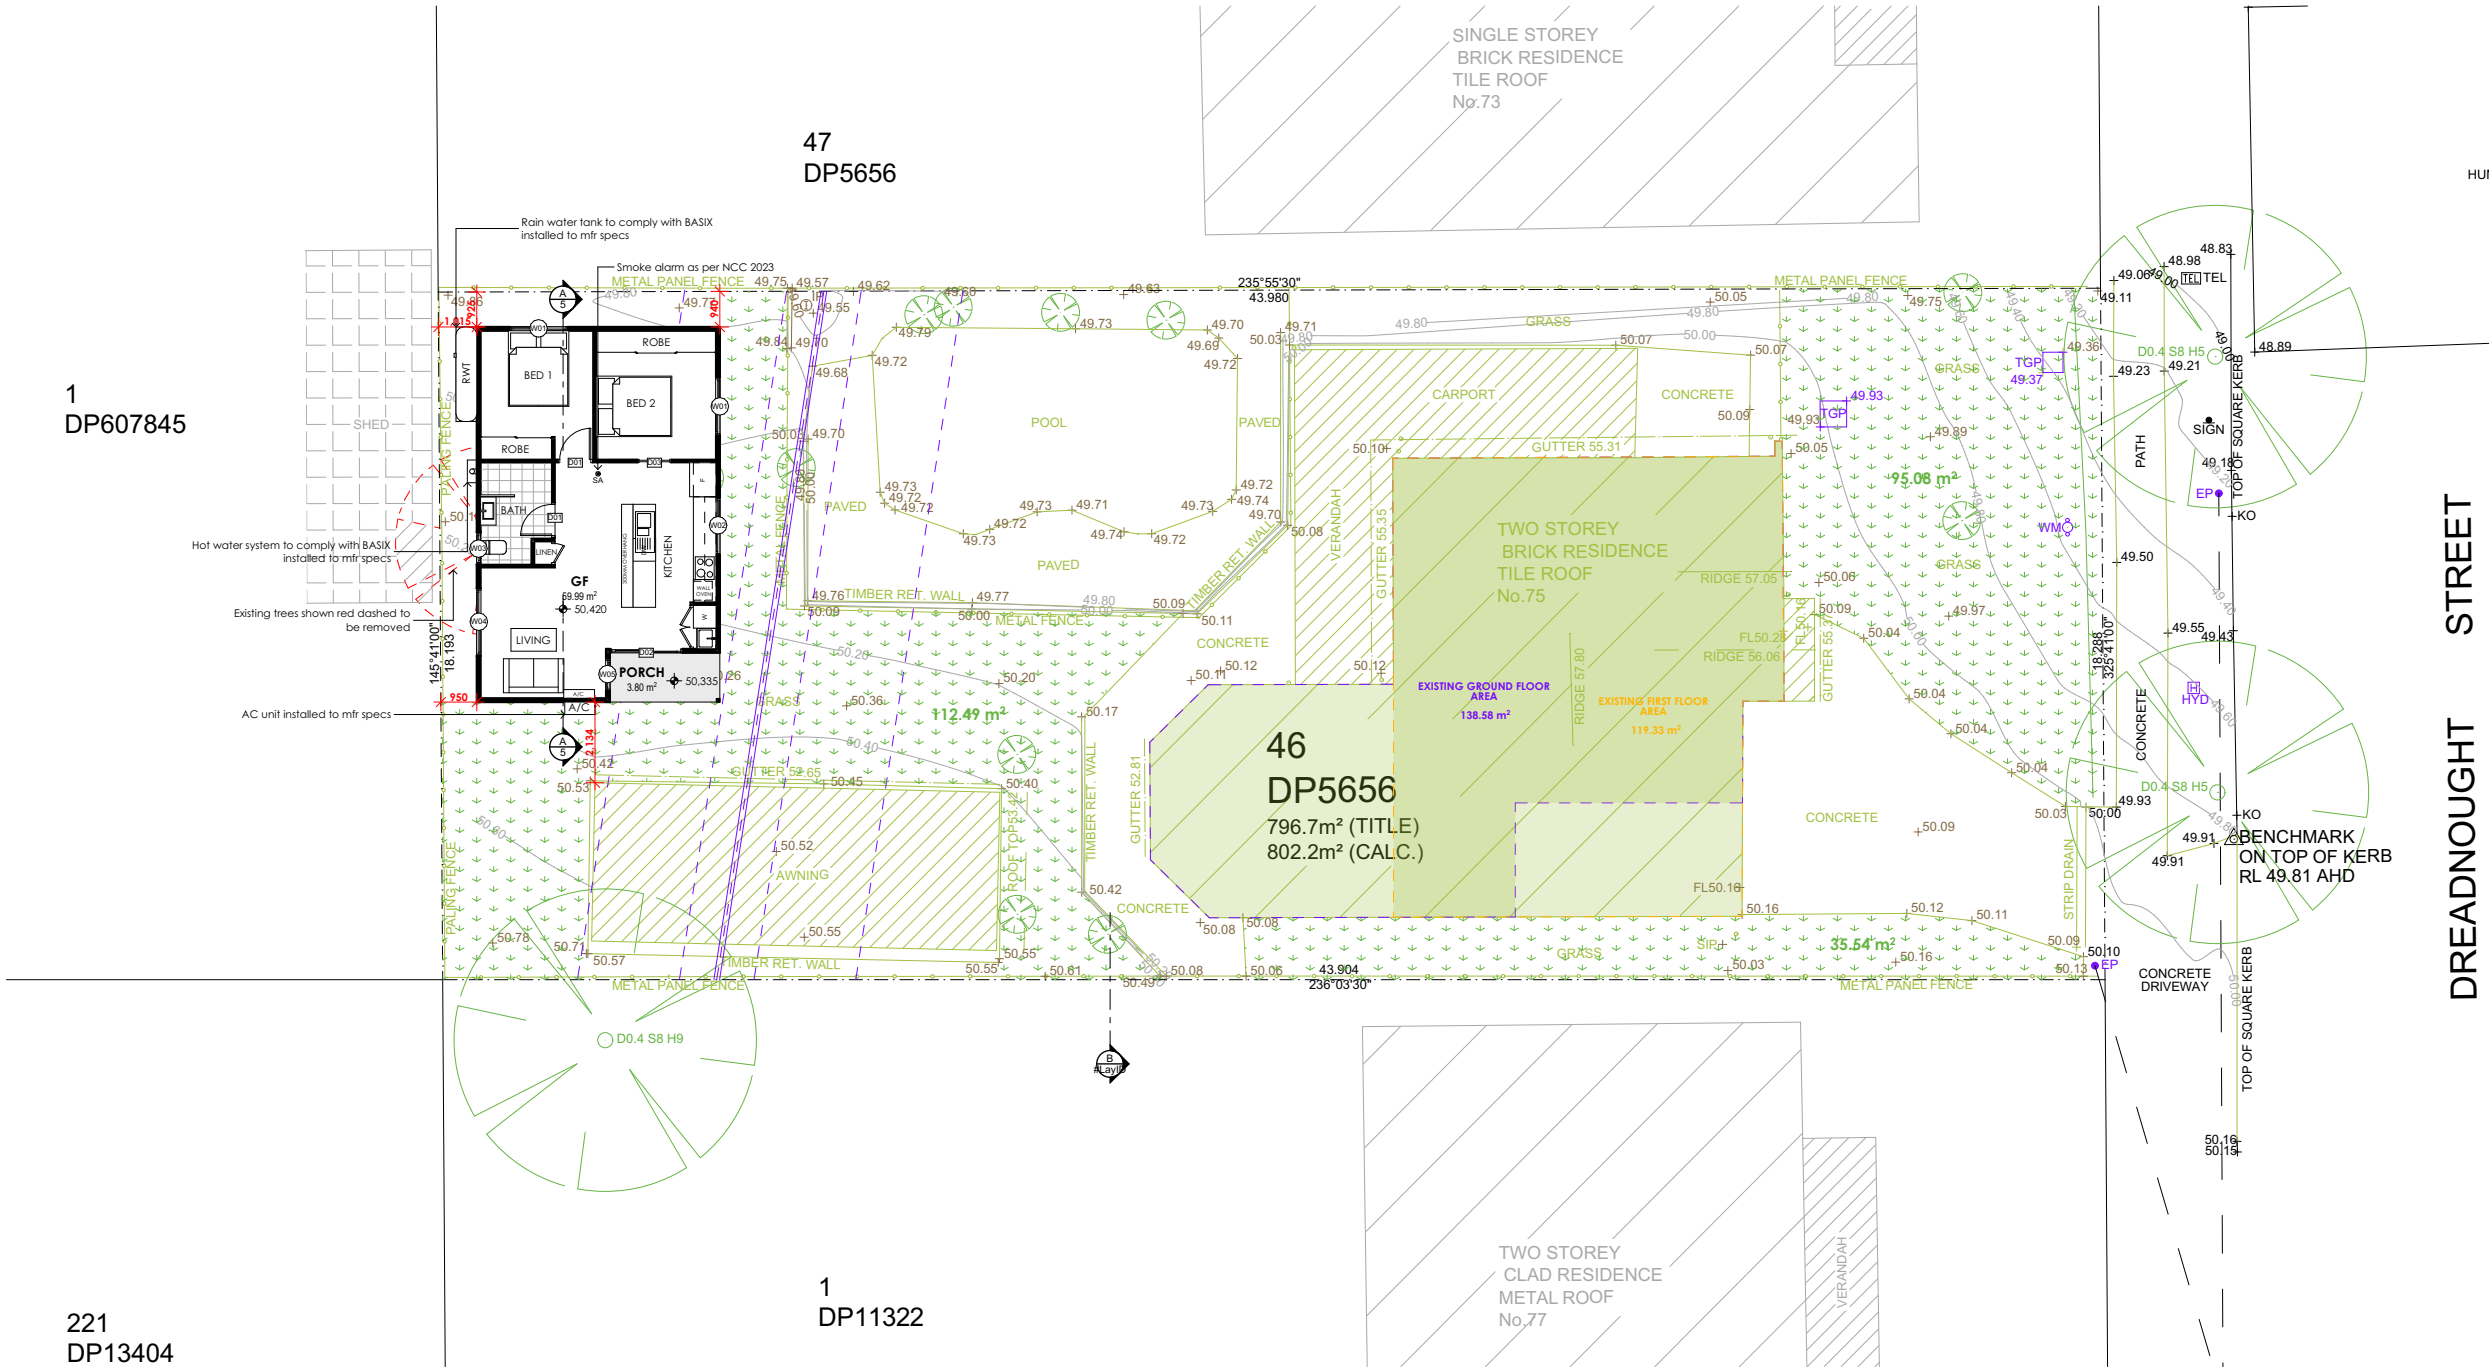

GROUND FLOOR PLAN
1:200

PROJECT	PROPOSED SECONDARY DWELLING @ 75 DREADNOUGHT AVE ROSELANDS		
CLIENT	AMESCORP PTY LTD		
COUNCIL:	HCC		
DATE:	MAR 24		
REF:	2024-136		
DESIGNER:	M.M.		
SCALE:	AS SHOWN		
ISSUE K:			
ISSUE J:			
ISSUE I:			
ISSUE H:			
ISSUE G:			
ISSUE F:			
ISSUE E:			
ISSUE D:			
ISSUE C:			
ISSUE B:	Client Changes	04/04/2024	
ISSUE A:	Client Sketch	22/03/2024	

ARCM DESIGN

7/58-60 BUCKINGHAM STREET
SURRY HILLS NSW 2010
m: 0406 787 726
e: marc@arc.com.au
www.arc.com.au
ABN 78632562326

This document is COPYRIGHT and the property of ARCM DESIGN. It is not to be retained, copied or used without the prior written permission of the author. All dimensions must be checked on-site prior to the commencement of any works. Any discrepancies are to be brought to the attention of ARCM DESIGN.




PROJECT		PROPOSED SECONDARY DWELLING @ 75 DREADNOUGHT AVE ROSELANDS
CLIENT	AMESCORP PTY LTD	
COUNCIL:	HCC	
DATE:	MAR 24	
REF:	2024-136	
DESIGNER:	M.M.	
SCALE:	AS SHOWN	
ISSUE K:		 ACCREDITED BUILDING DESIGNER B5
ISSUE J:		
ISSUE I:		
ISSUE H:		
ISSUE G:		
ISSUE F:		
ISSUE E:		
ISSUE D:		
ISSUE C:		
ISSUE B: Client Changes		
ISSUE A: Client Sketch		22/03/2024

221
DP13404
LANDSCAPE PLAN
1:200

ARCM
DESIGN

7/58-60 BUCKINGHAM STREET
SURRY HILLS NSW 2010
m: 0406 787 726
e: marc@arcm.com.au
www.arcm.com.au
ABN 78632562326

This document is COPYRIGHT and the property of ARCM DESIGN. It is not to be retained, copied or used without the prior written permission of the author. All dimensions must be checked on-site prior to the commencement of any works. Any discrepancies are to be brought to the attention of ARCM DESIGN.

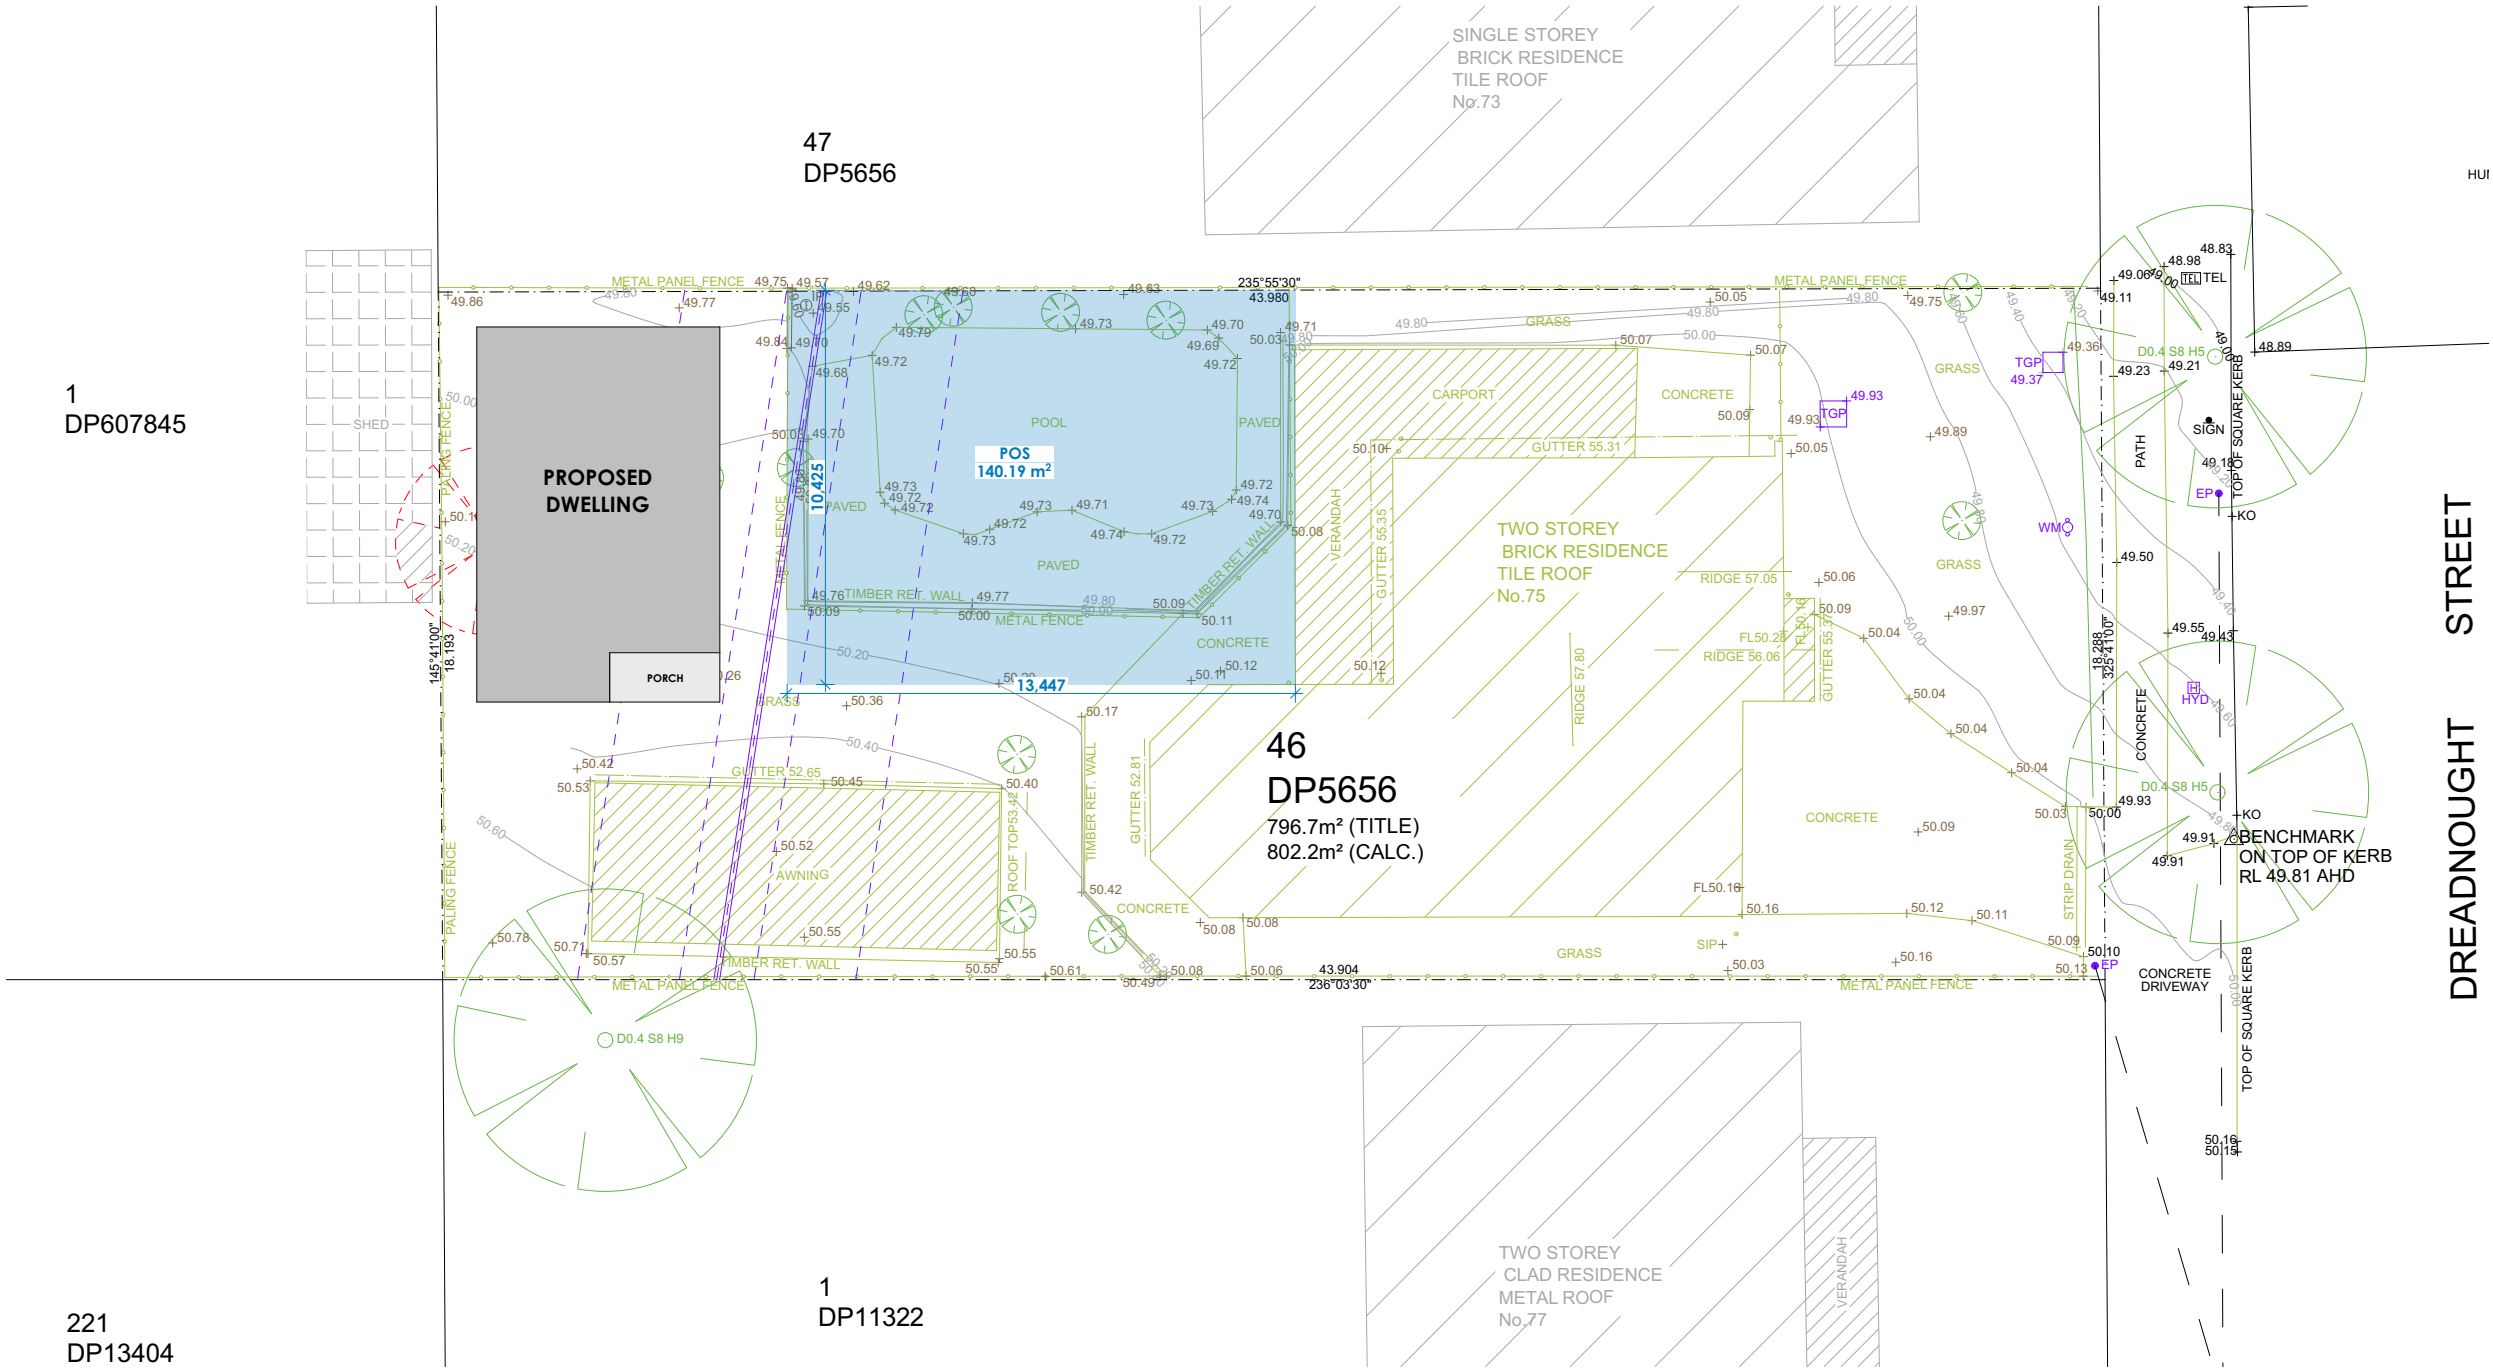

1
DP607845

221
DP13404

POS PLAN
1:200

47
DP5656

46
DP5656
796.7m² (TITLE)
802.2m² (CALC.)

1
DP11322

DREADNOUGHT STREET

PROJECT
PROPOSED SECONDARY DWELLING @ 75 DREADNOUGHT AVE ROSELANDS

CLIENT **AMESCORP PTY LTD**

COUNCIL: HCC

DATE: MAR 24

REF: 2024-136

DESIGNER: M.M.

SCALE: AS SHOWN




B6

ISSUE K:	
ISSUE J:	
ISSUE I:	
ISSUE H:	
ISSUE G:	
ISSUE F:	
ISSUE E:	
ISSUE D:	
ISSUE C:	
ISSUE B: Client Changes	04/04/2024
ISSUE A: Client Sketch	22/03/2024


ARCM DESIGN
7/58-60 BUCKINGHAM STREET
SURRY HILLS NSW 2010
m: 0406 787 726
e: marc@arc.com.au
www.arc.com.au
ABN 78632562326




This document is COPYRIGHT and the property of ARCM DESIGN. It is not to be retained, copied or used without the prior written permission of the author. All dimensions must be checked on-site prior to the commencement of any works. Any discrepancies are to be brought to the attention of ARCM DESIGN.

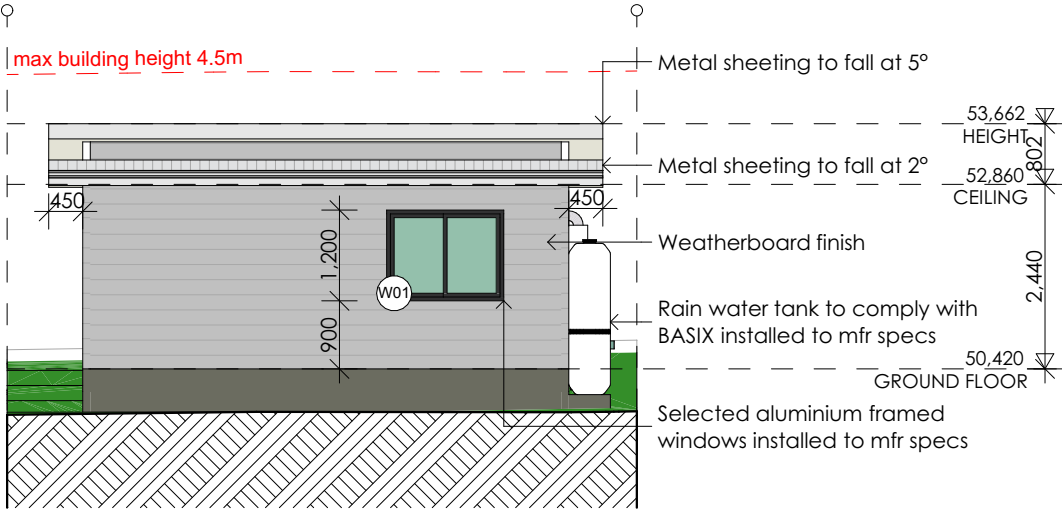


NORTH ELEVATION
1:100

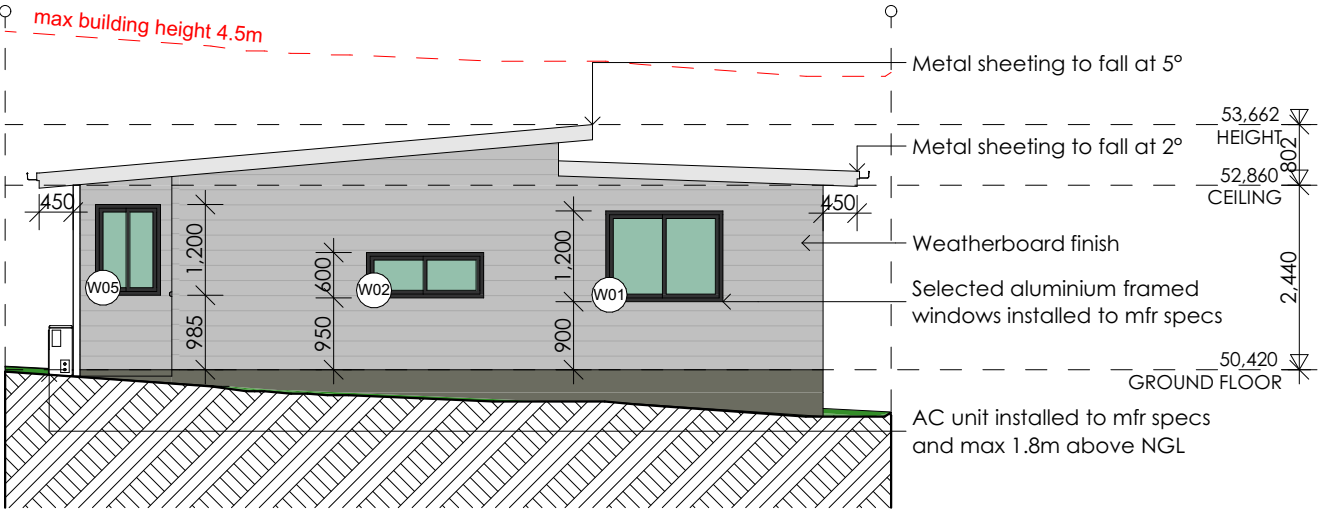


EAST ELEVATION
1:100

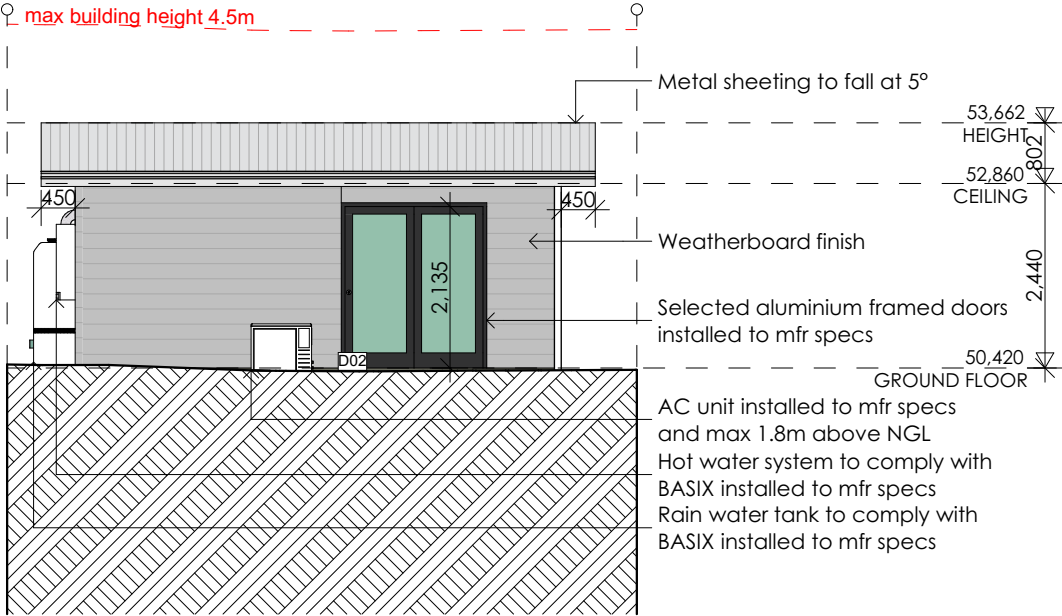

SOUTH ELEVATION
1:100

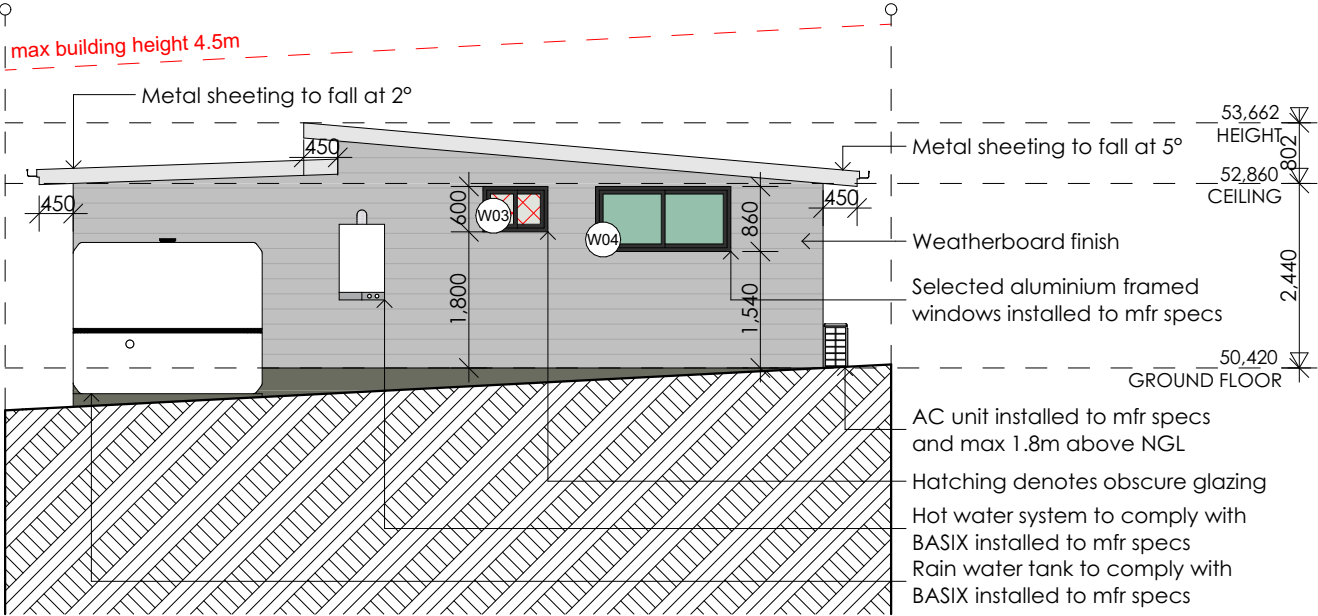

WEST ELEVATION
1:100

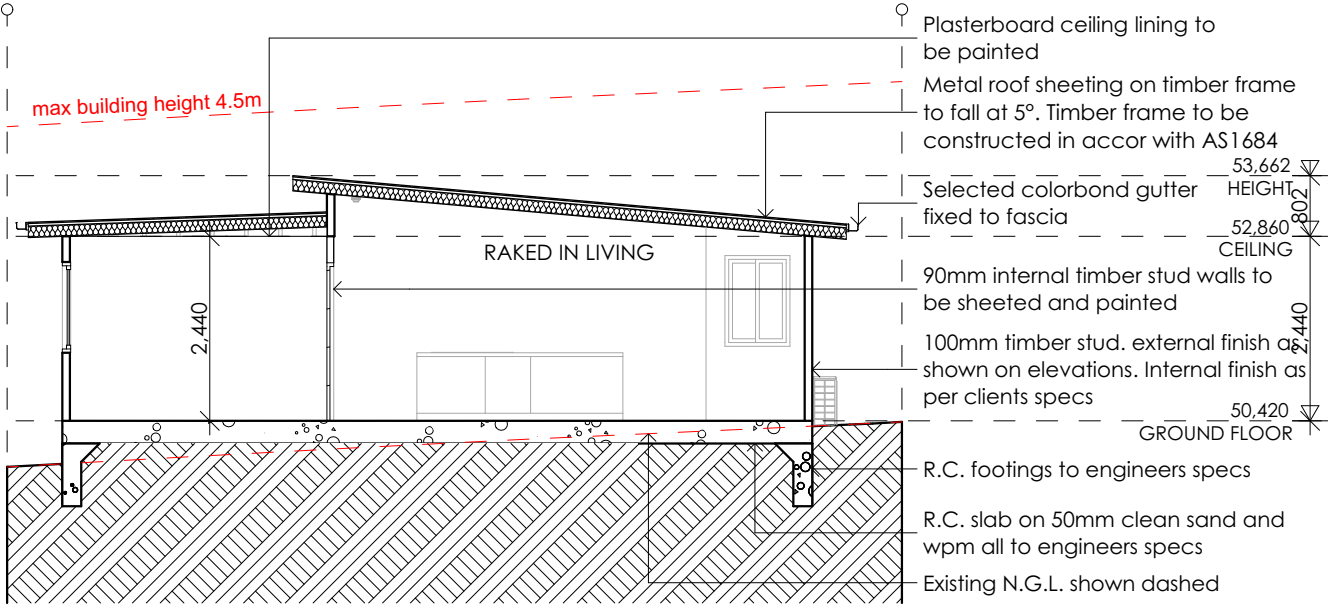

SECTION A
1:100

DOOR SCHEDULE							
ID	TYPE	HEIGHT	WIDTH	PLAN	ELEVATION	Q	
D01	SINGLE HINGED DOOR	2,040	820			2	
D02	SLIDING DOOR	2,135	1,825			1	
D03	SINGLE HINGED DOOR	2,040	820			1	
WINDOW SCHEDULE							
ID	TYPE	SILL	WIDTH	HEIGHT	PLAN	ELEVATION	Q
W01	SLIDING WINDOW	900	1,550	1,200			2
W02	SLIDING WINDOW	950	1,550	600			1
W03	SLIDING WINDOW	1,800	860	600			1
W04	SLIDING WINDOW	1,540	1,790	860			1
W05	SLIDING WINDOW	985	860	1,200			1

PROJECT

PROPOSED SECONDARY DWELLING

@ 75 DREADNOUGHT AVE

ROSELANDS

CLIENT **AMESCORP PTY LTD**

COUNCIL: HCC

DATE: MAR 24

REF: 2024-136

DESIGNER: M.M.

SCALE: AS SHOWN

ISSUE K:

ISSUE J:

ISSUE I:

ISSUE H:

ISSUE G:

ISSUE F:

ISSUE E:

ISSUE D:

ISSUE C:

ISSUE B: Client Changes 04/04/2024

ISSUE A: Client Sketch 22/03/2024

bdca

ACCREDITED BUILDING DESIGNER

B7

7/58-60 BUCKINGHAM STREET

SURRY HILLS NSW 2010

m: 0406 787 726



e: marc@arcm.com.au

www.arcm.com.au

ABN 78632562326

ARCM DESIGN

This document is COPYRIGHT and the property of ARCM DESIGN. It is not to be retained, copied or used without the prior written permission of the author. All dimensions must be checked on-site prior to the commencement of any works. Any discrepancies are to be brought to the attention of ARCM DESIGN.

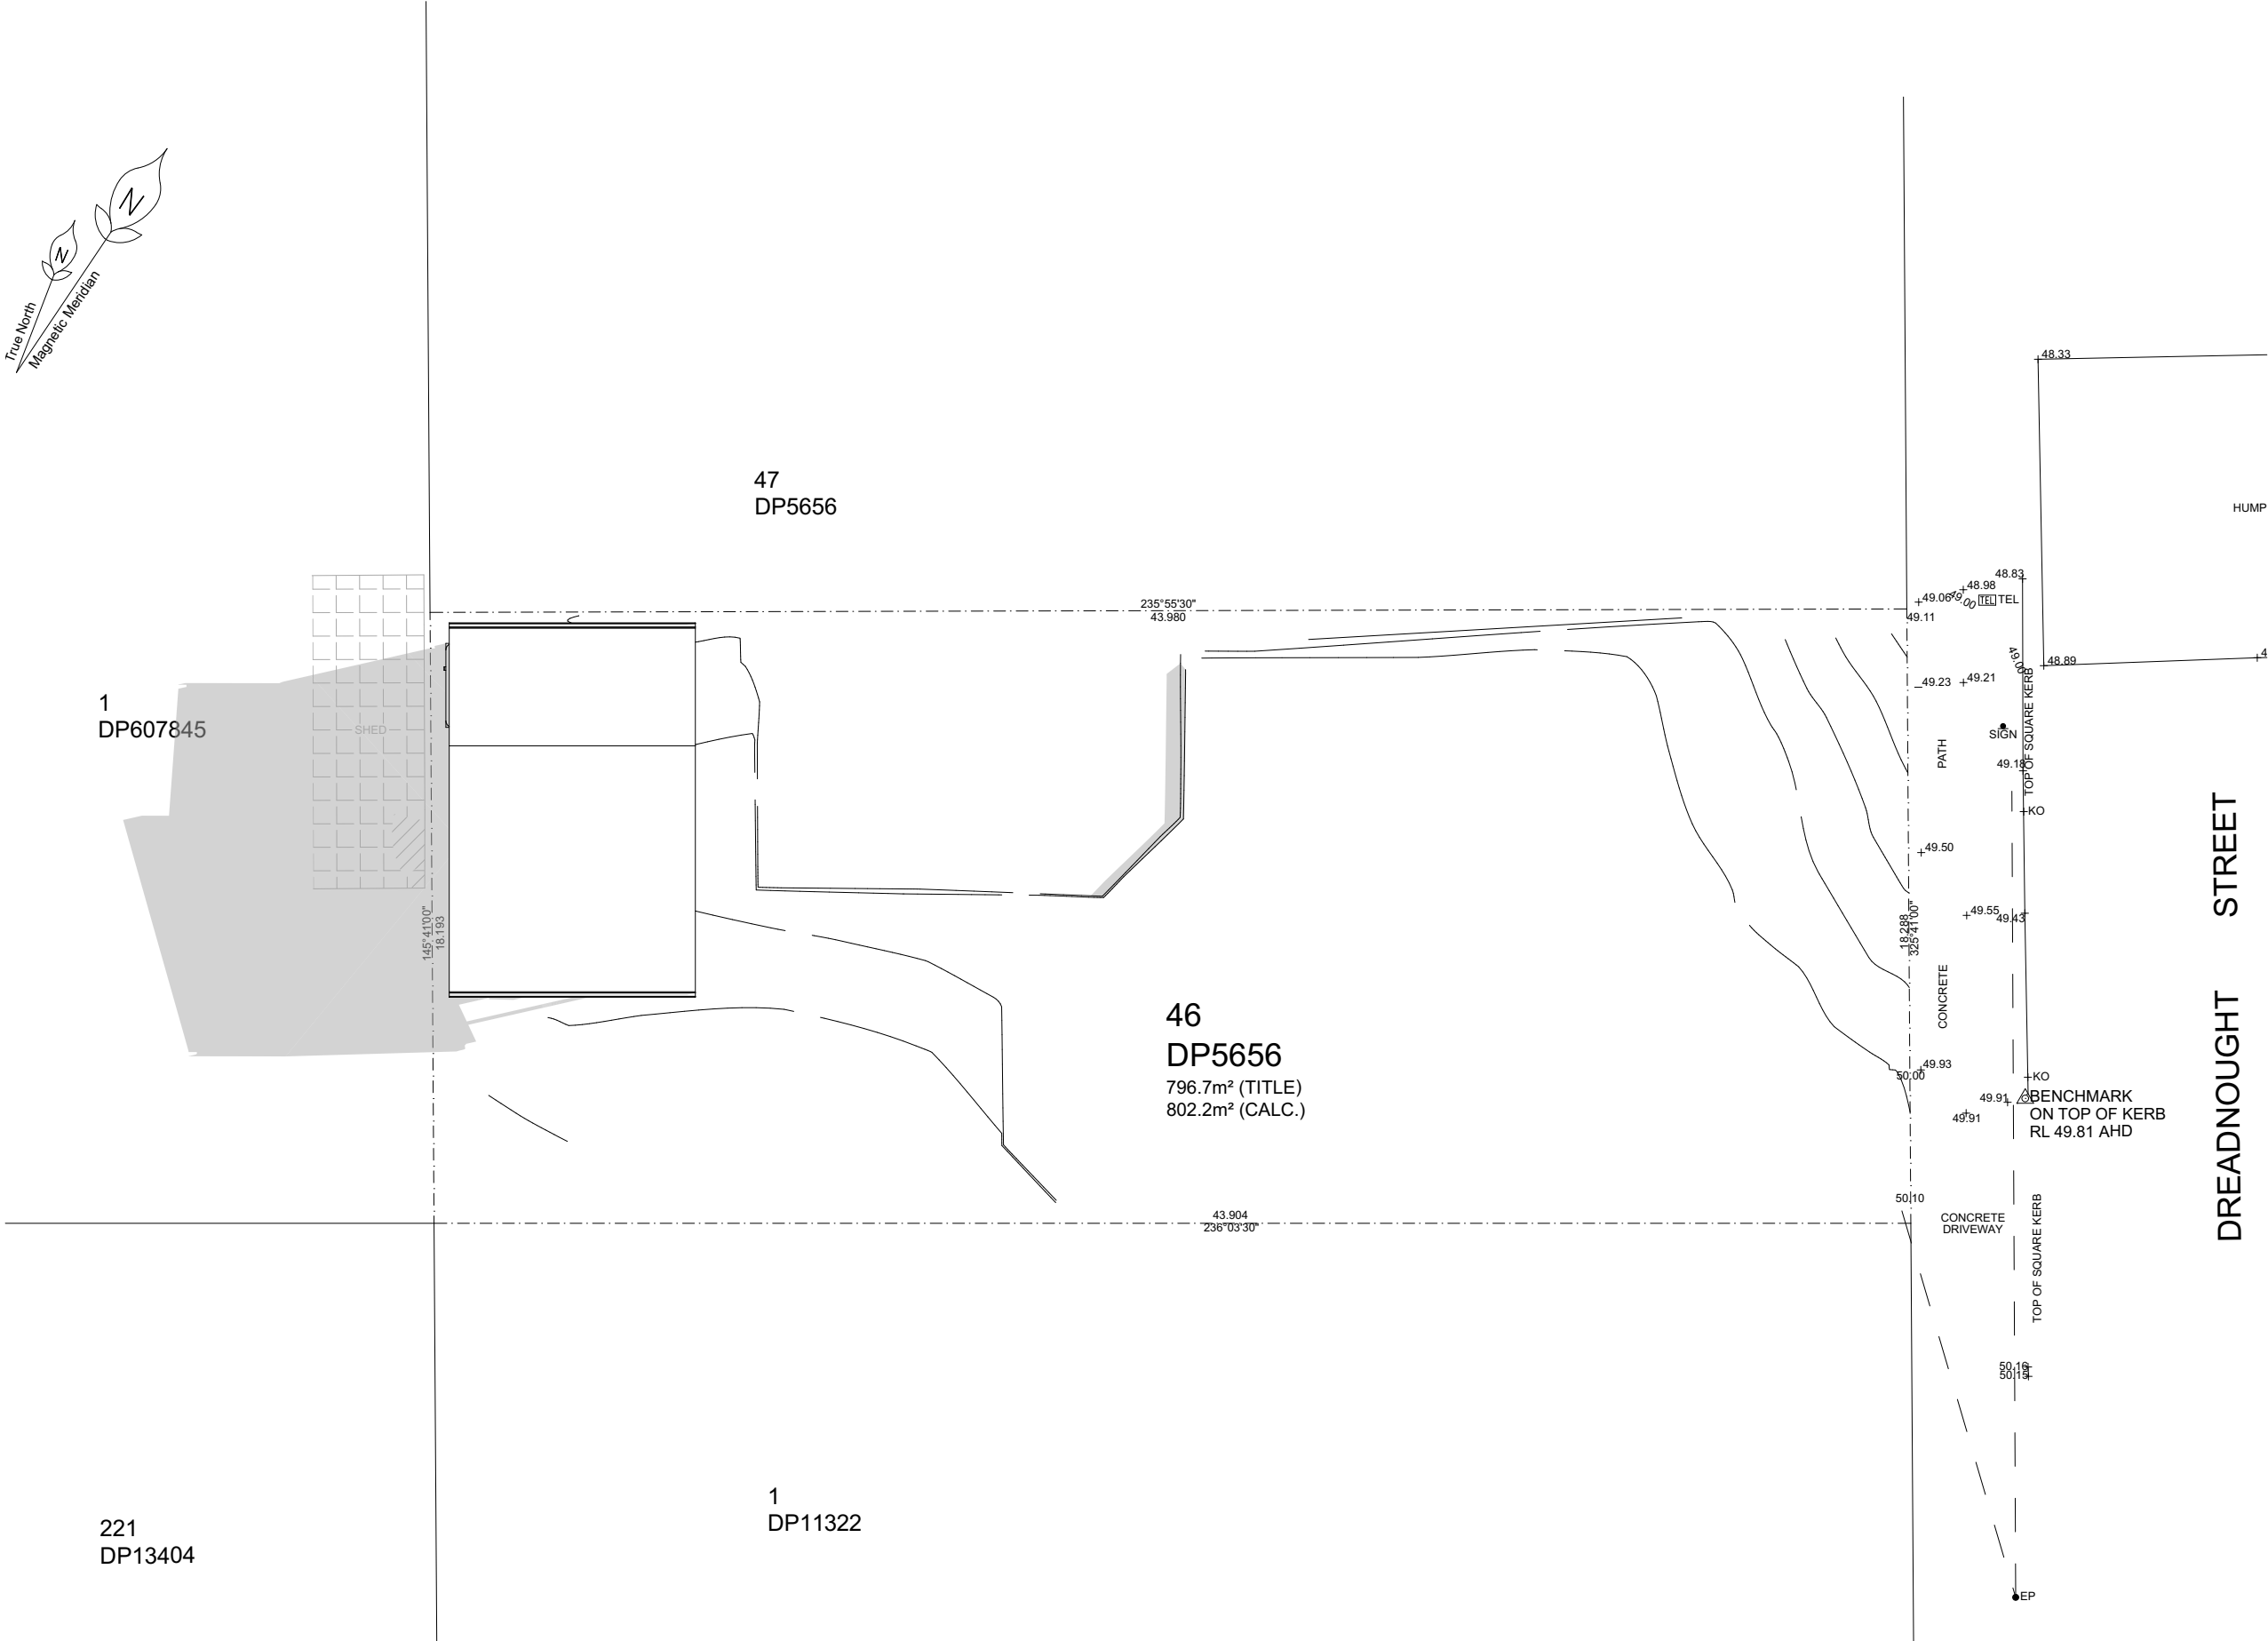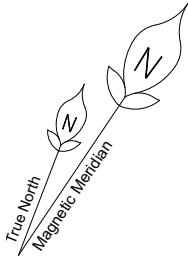

DREADNOUGHT STREET

PROJECT
PROPOSED SECONDARY DWELLING
@ 75 DREADNOUGHT AVE
ROSELANDS

CLIENT
COUNCIL:
DATE:
REF:
DESIGNER:
SCALE:

AMESCORP PTY LTD
HCC
MAR 24
2024-136
M.M.
AS SHOWN

ISSUE K:
ISSUE J:
ISSUE I:
ISSUE H:
ISSUE G:
ISSUE F:
ISSUE E:
ISSUE D:
ISSUE C:
ISSUE B: Client Changes
ISSUE A: Client Sketch

04/04/2024



22/03/2024

9AM SHADOWS - JUNE 21ST
1:200

ARCM DESIGN

7/58-60 BUCKINGHAM STREET
SURRY HILLS NSW 2010
m: 0406 787 726
e: marc@arcm.com.au
www.arcm.com.au
ABN 78632562326

This document is COPYRIGHT and the property of ARCM DESIGN. It is not to be retained, copied or used without the prior written permission of the author. All dimensions must be checked on-site prior to the commencement of any works. Any discrepancies are to be brought to the attention of ARCM DESIGN.

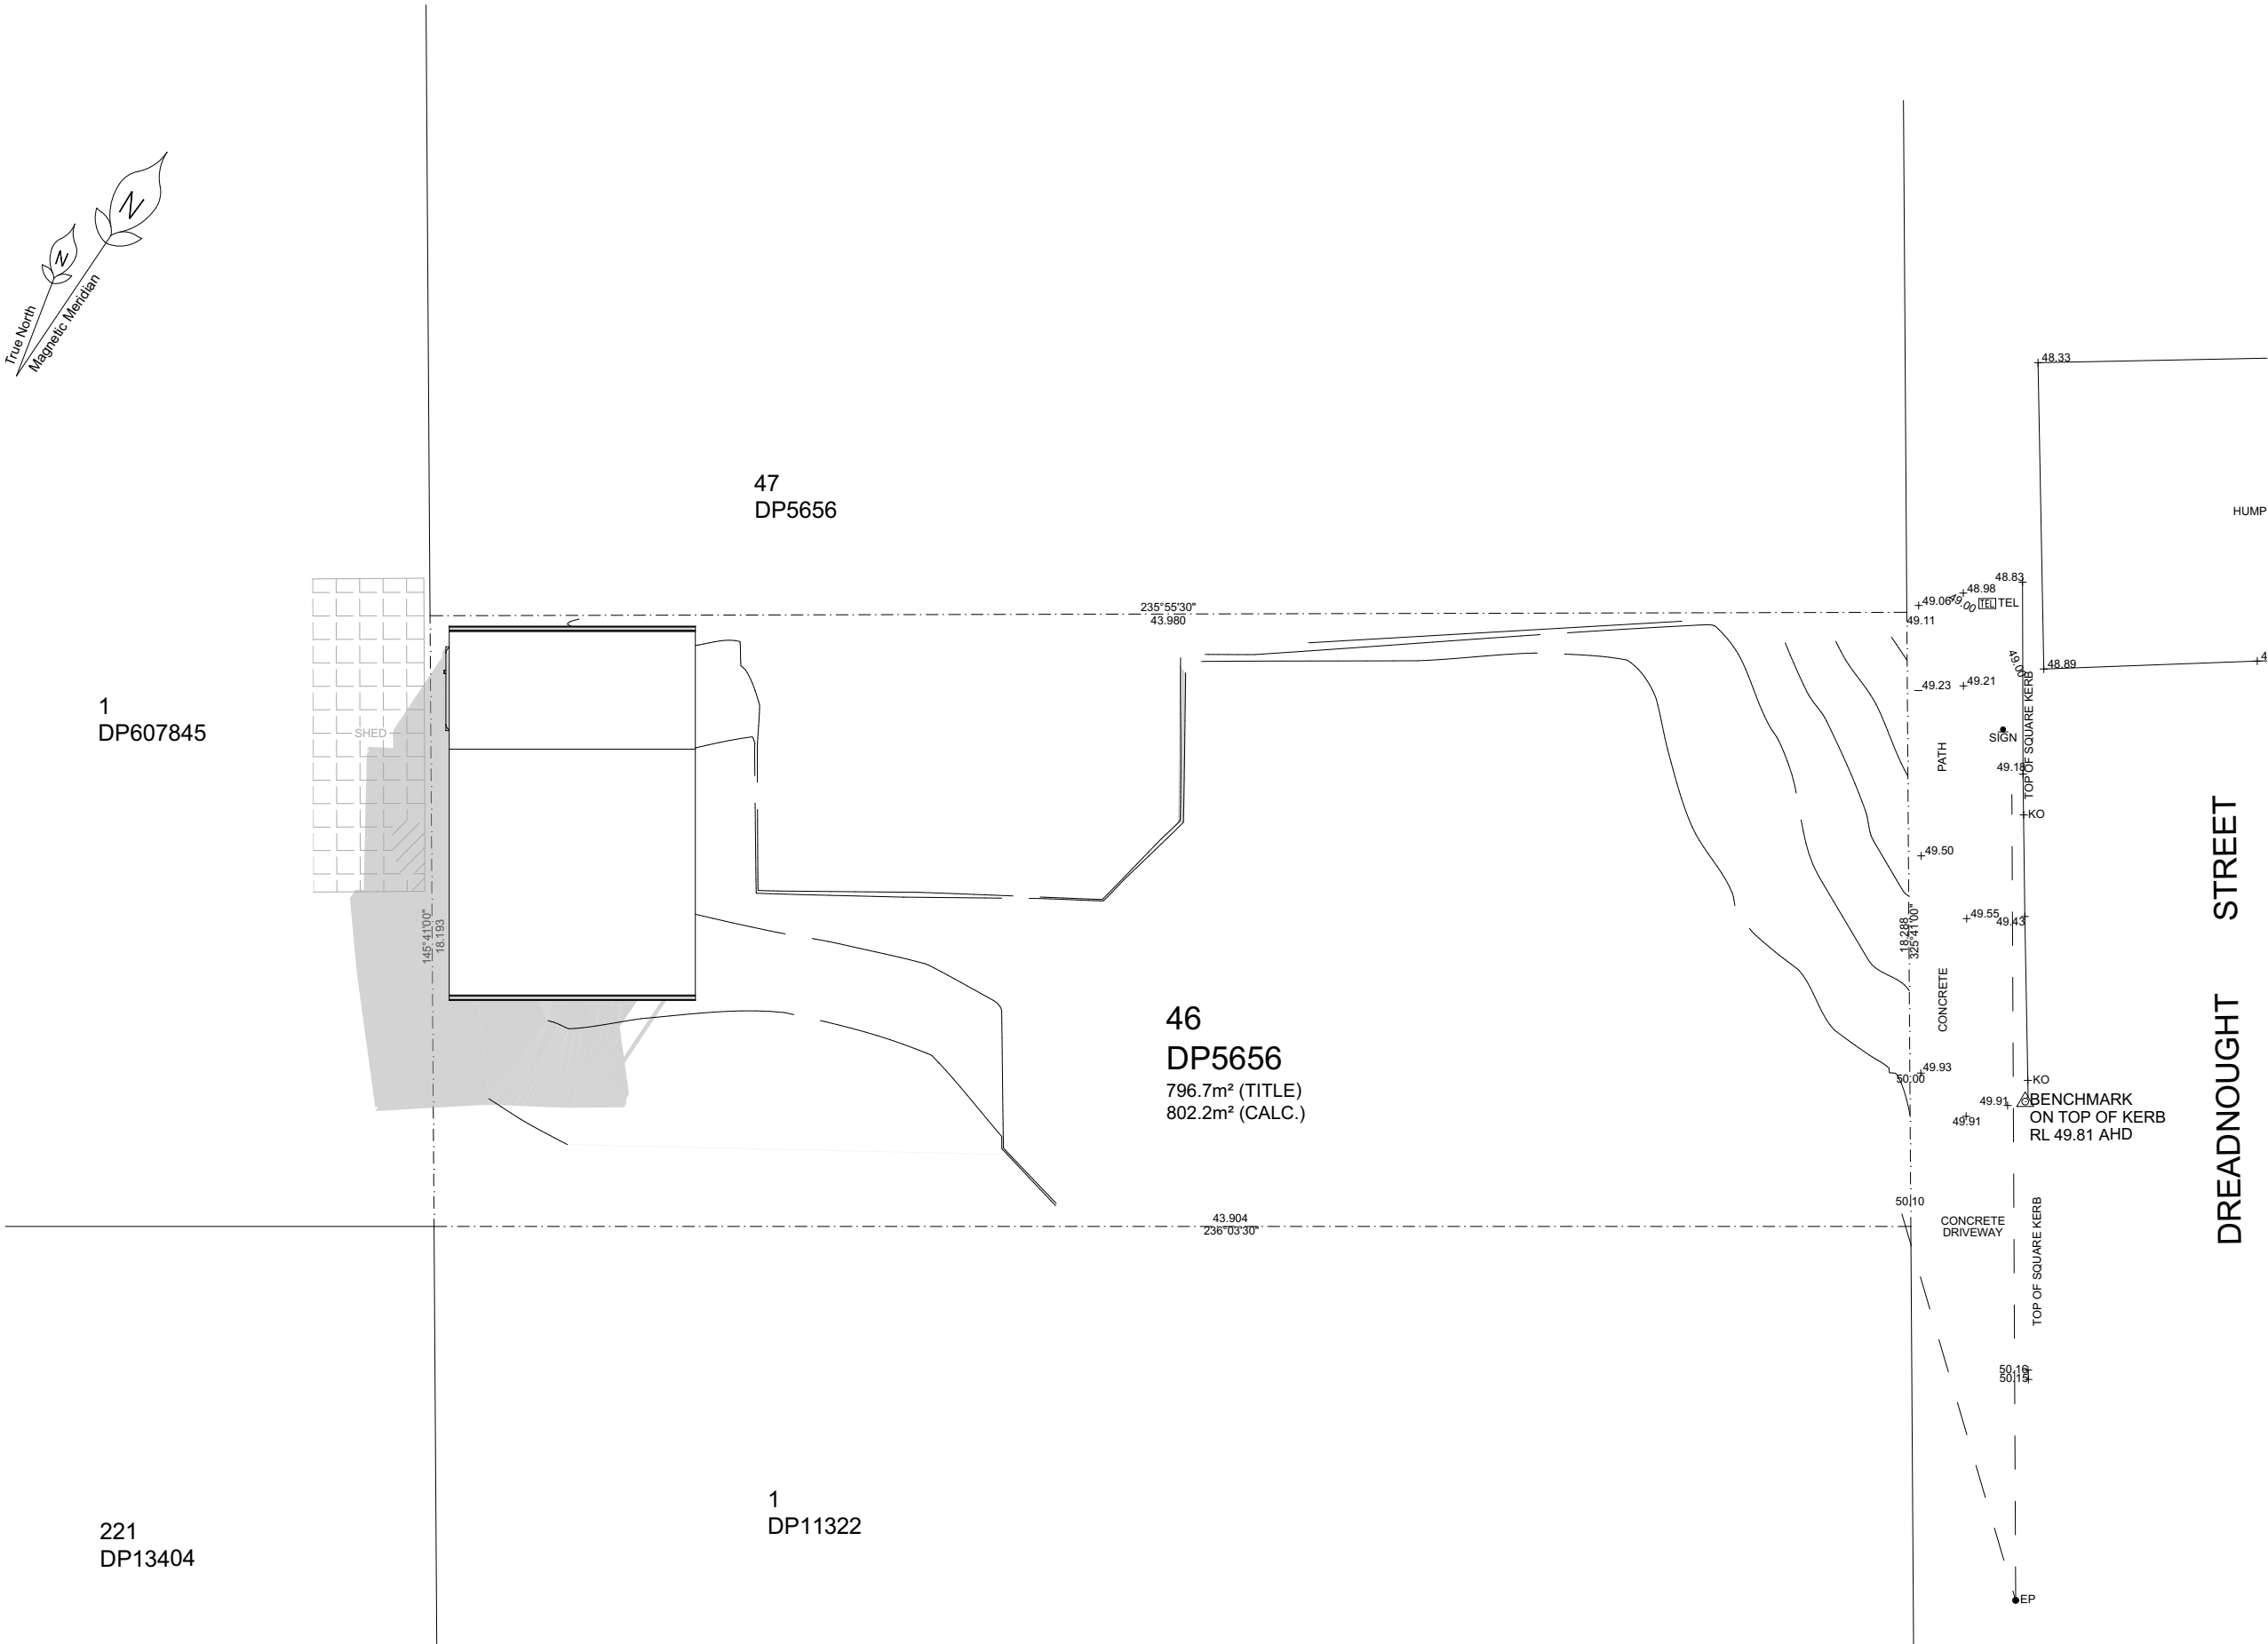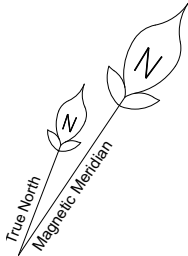

DREADNOUGHT STREET

PROJECT
PROPOSED SECONDARY DWELLING
@ 75 DREADNOUGHT AVE
ROSELANDS

CLIENT **AMESCORP PTY LTD**

COUNCIL: HCC

DATE: MAR 24

REF: 2024-136

DESIGNER: M.M.

SCALE: AS SHOWN

ISSUE K: _____

ISSUE J: _____

ISSUE I: _____

ISSUE H: _____

ISSUE G: _____

ISSUE F: _____

ISSUE E: _____

ISSUE D: _____

ISSUE C: _____

ISSUE B: Client Changes 04/04/2024

ISSUE A: Client Sketch 22/03/2024

B9

12PM SHADOWS - JUNE 21ST
1:200



ARCM DESIGN

7/58-60 BUCKINGHAM STREET
SURRY HILLS NSW 2010
m: 0406 787 726
e: marc@arcm.com.au
www.arcm.com.au
ABN 78632562326

ACCREDITED BUILDING DESIGNER

B9

This document is COPYRIGHT and the property of ARCM DESIGN. It is not to be retained, copied or used without the prior written permission of the author. All dimensions must be checked on-site prior to the commencement of any works. Any discrepancies are to be brought to the attention of ARCM DESIGN.

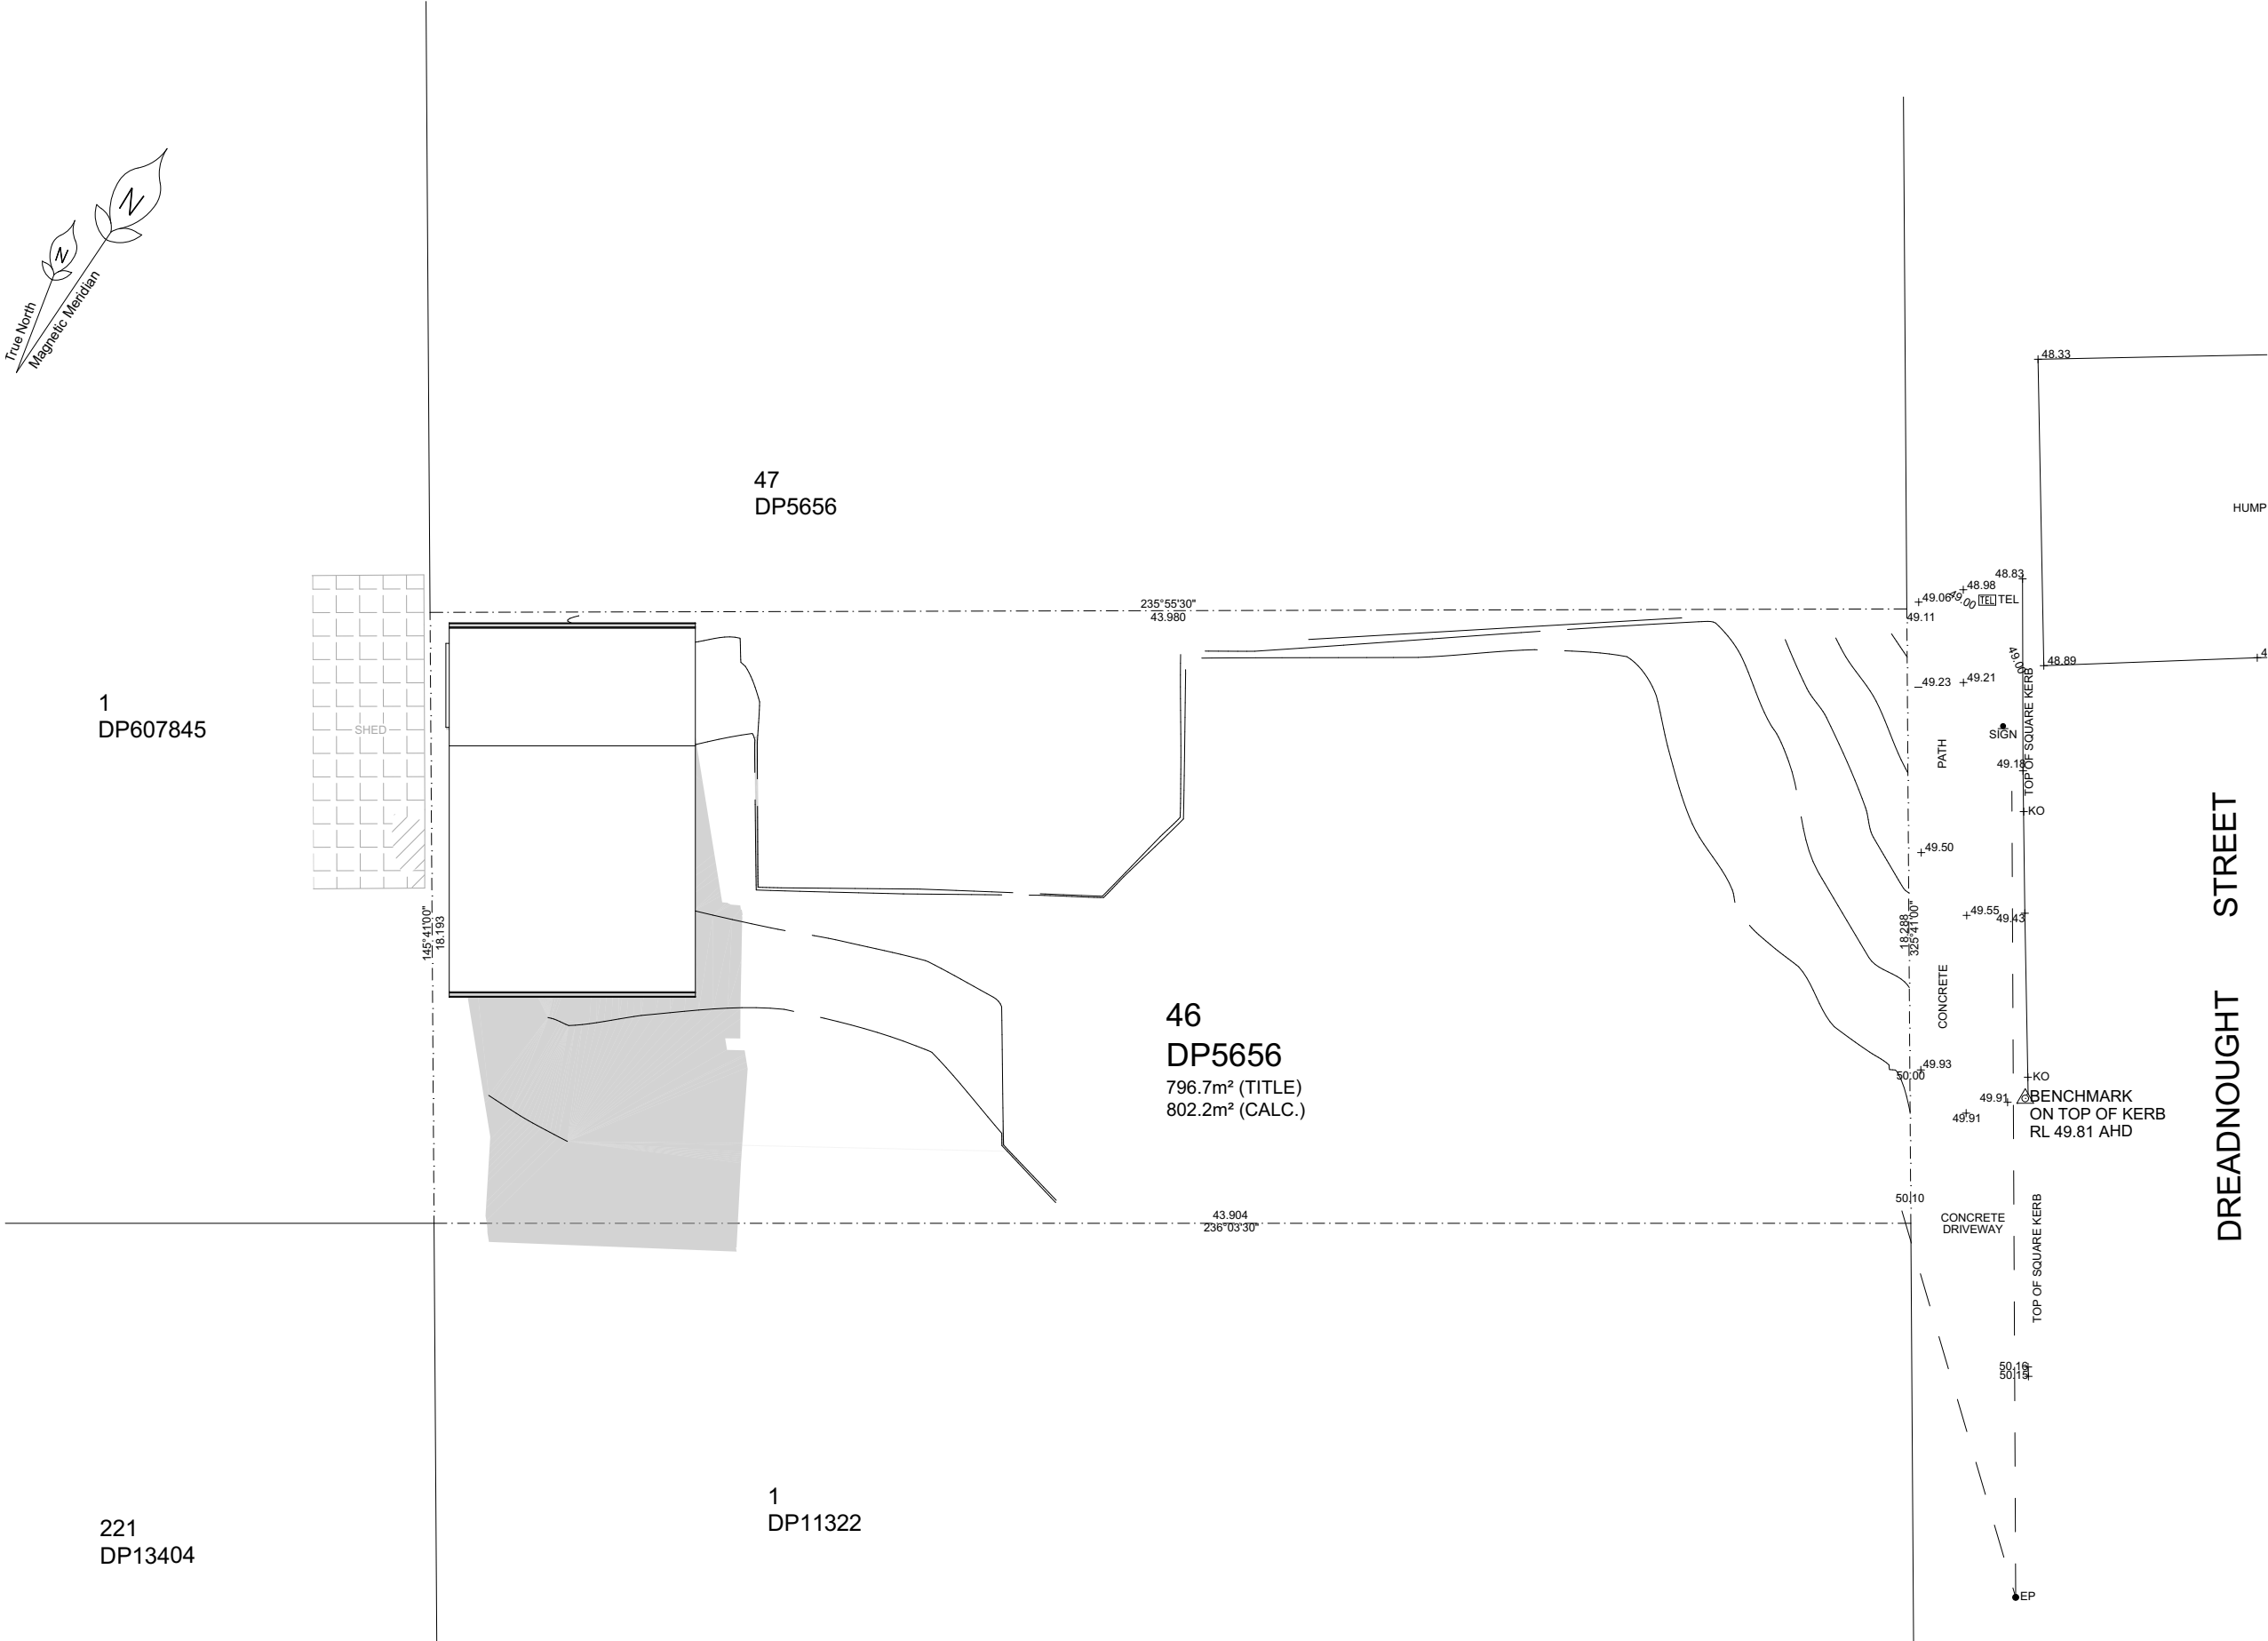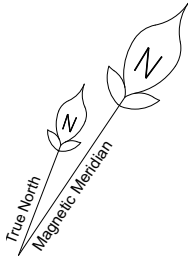

DREADNOUGHT STREET

PROJECT
PROPOSED SECONDARY DWELLING
@ 75 DREADNOUGHT AVE
ROSELANDS

CLIENT **AMESCORP PTY LTD**

COUNCIL: HCC

DATE: MAR 24

REF: 2024-136

DESIGNER: M.M.

SCALE: AS SHOWN

ISSUE K: _____

ISSUE J: _____

ISSUE I: _____

ISSUE H: _____

ISSUE G: _____

ISSUE F: _____

ISSUE E: _____

ISSUE D: _____

ISSUE C: _____

ISSUE B: Client Changes 04/04/2024

ISSUE A: Client Sketch 22/03/2024

bdca
ACCREDITED
BUILDING DESIGNER

B10

3PM SHADOWS - JUNE 21ST
1:200

ARCM DESIGN

7/58-60 BUCKINGHAM STREET
SURRY HILLS NSW 2010
m: 0406 787 726
e: marc@arcm.com.au
www.arcm.com.au
ABN 78632562326

This document is COPYRIGHT and the property of ARCM DESIGN. It is not to be retained, copied or used without the prior written permission of the author. All dimensions must be checked on-site prior to the commencement of any works. Any discrepancies are to be brought to the attention of ARCM DESIGN.


SCHEDULE OF MATERIALS & FINISHES



EXTERNAL WEATHERBOARD
WEATHERBOARD - DULUX FLOODED GUM OR SIMILAR



FASCIA & SOFFIT
PAINTED - DULUX WHITE ON WHITE

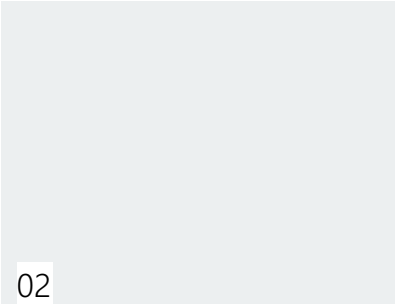

PORCH
CHARCOAL CONCRETE



ROOF MATERIAL
METAL SHEETING - COLORBOND MONUMENT



DOORS & WINDOWS
ALUMINIUM - COLORBOND MONUMENT



PROJECT
**PROPOSED SECONDARY
DWELLING**
**@ 75 DREADNOUGHT AVE
ROSELANDS**

CLIENT **AMESCORP PTY LTD**

COUNCIL: HCC

DATE: MAR 24

REF: 2024-136

DESIGNER: M.M.

SCALE: AS SHOWN



B11

ISSUE K:	
ISSUE J:	
ISSUE I:	
ISSUE H:	
ISSUE G:	
ISSUE F:	
ISSUE E:	
ISSUE D:	
ISSUE C:	
ISSUE B: Client Changes	04/04/2024
ISSUE A: Client Sketch	22/03/2024

**ARCM
DESIGN**
7/58-60 BUCKINGHAM STREET
SURRY HILLS NSW 2010
m: 0406 787 726
e: marc@arcm.com.au
www.arcm.com.au
ABN 78632562326



This document is COPYRIGHT and the property of ARCM DESIGN. It is not to be retained, copied or used without the prior written permission of the author. All dimensions must be checked on-site prior to the commencement of any works. Any discrepancies are to be brought to the attention of ARCM DESIGN.