




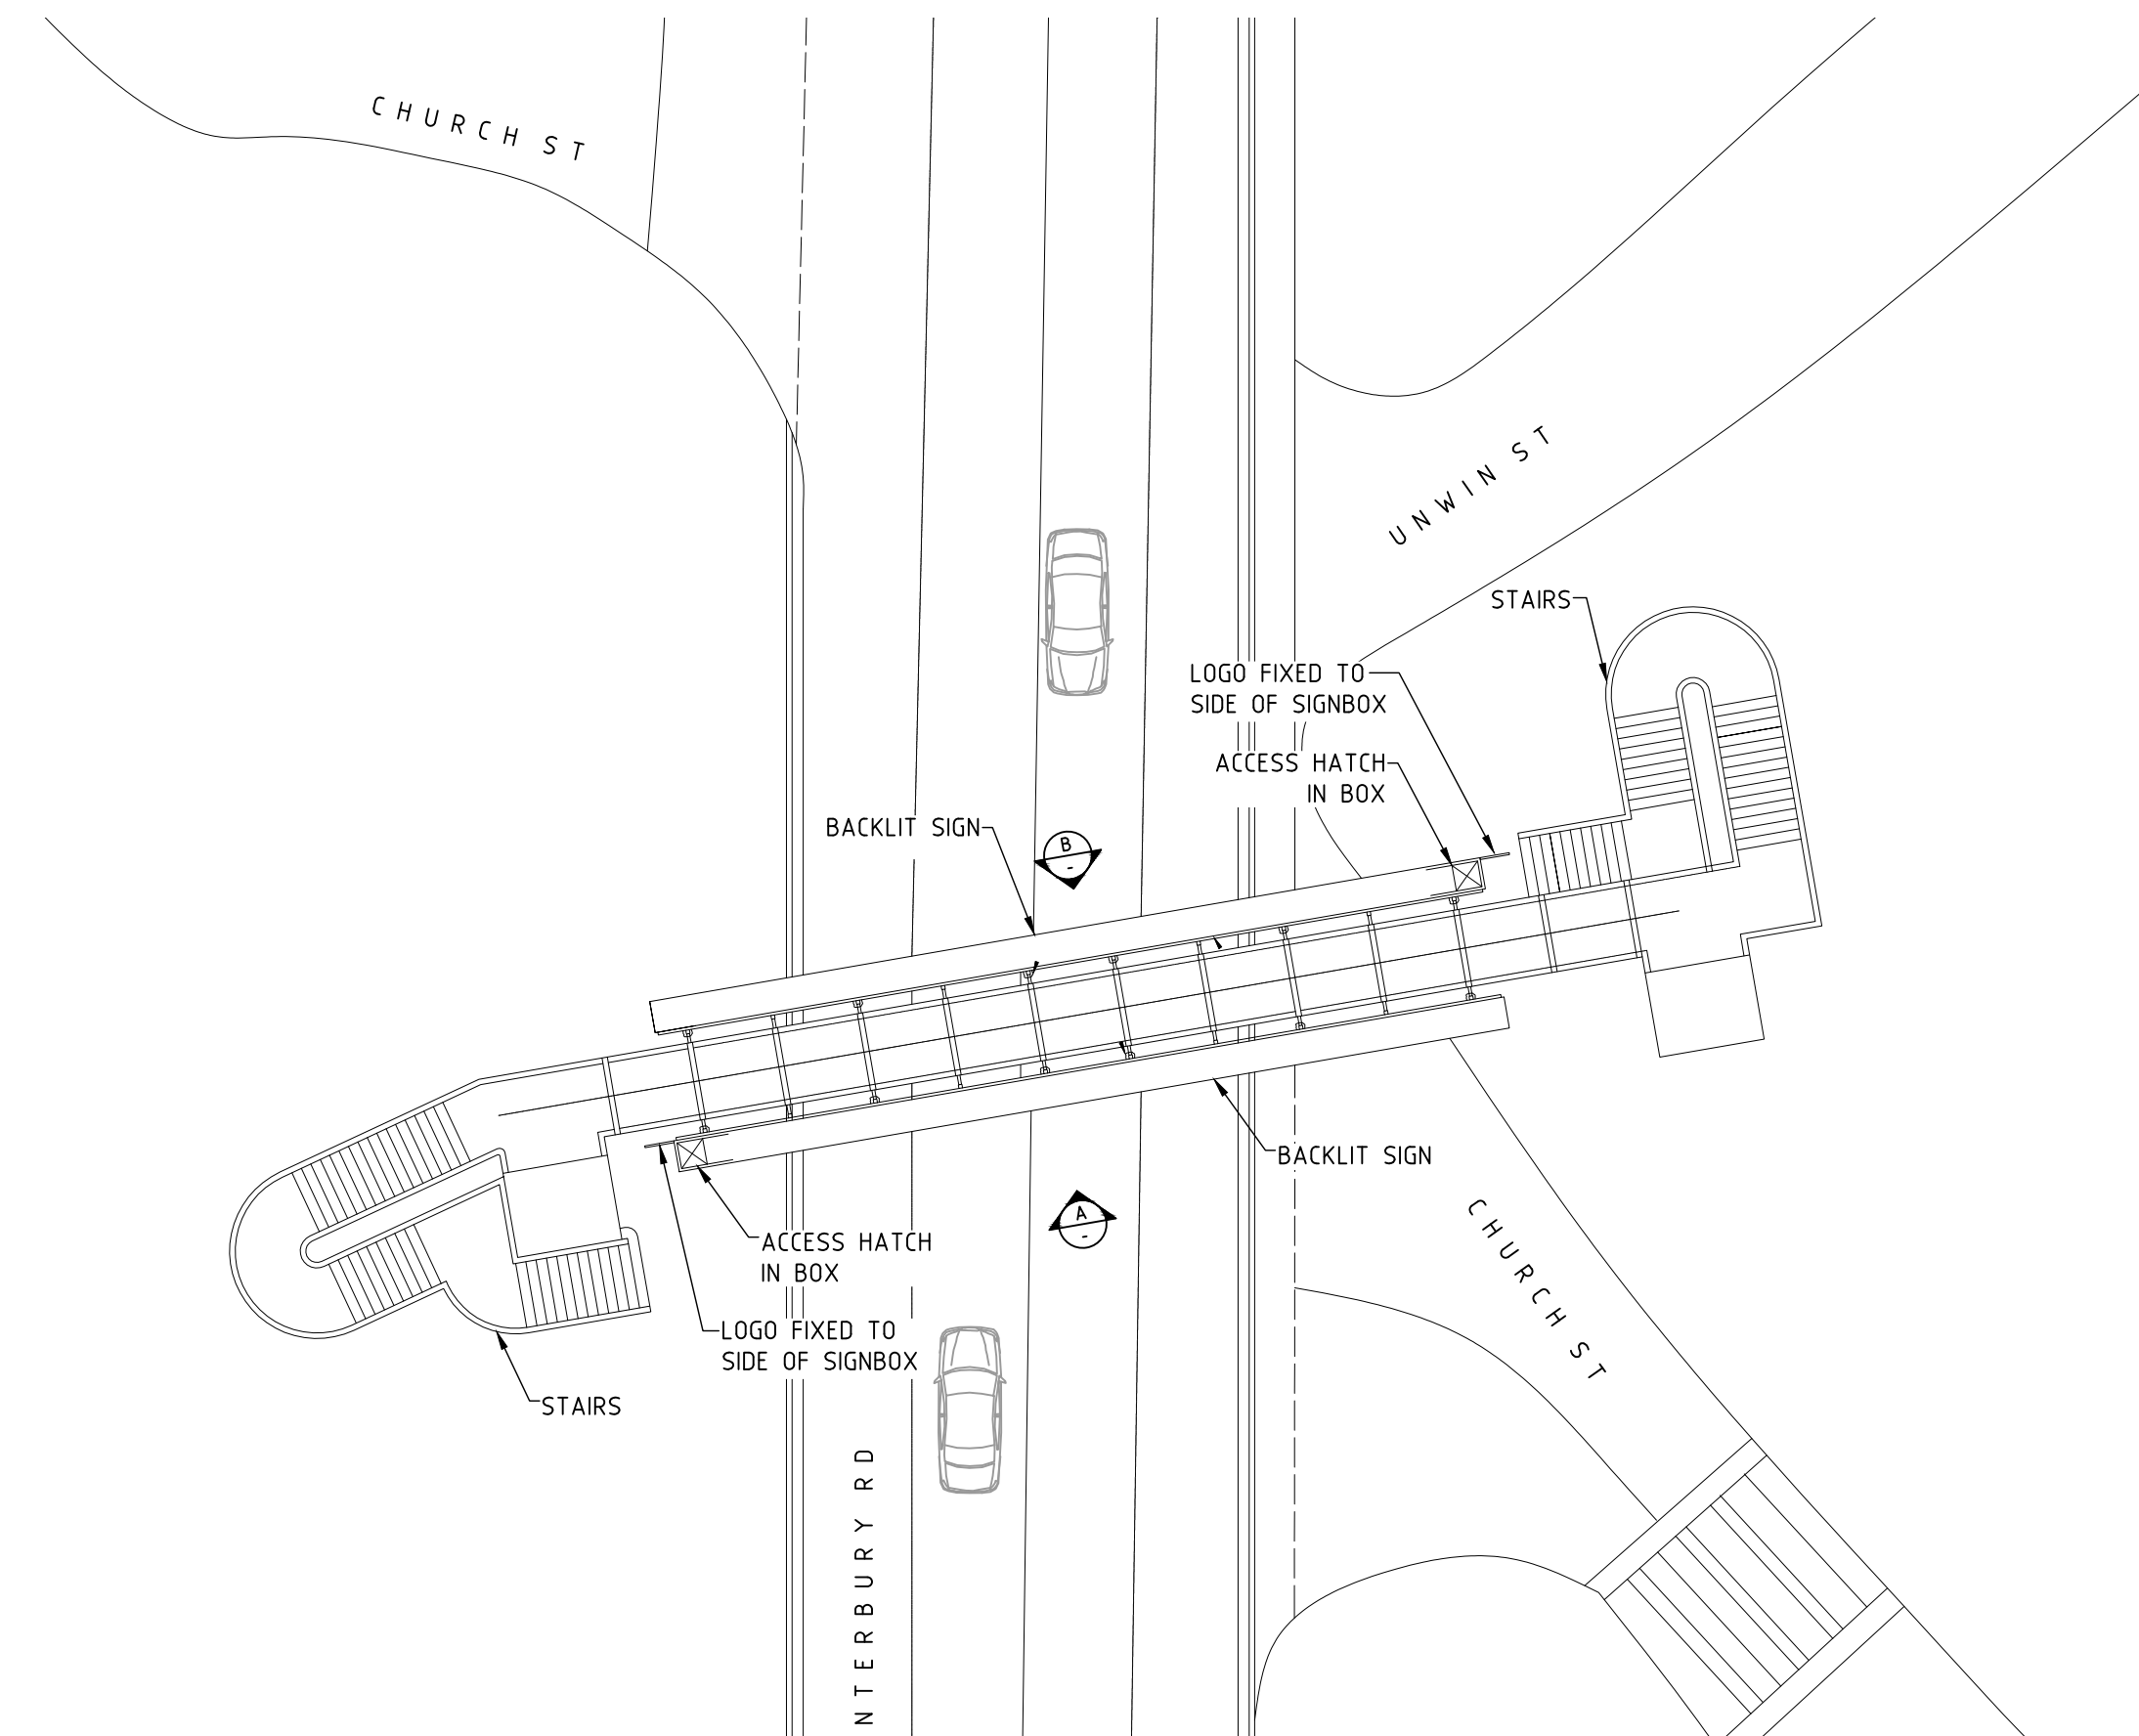


SITE PLAN
SCALE 1:200

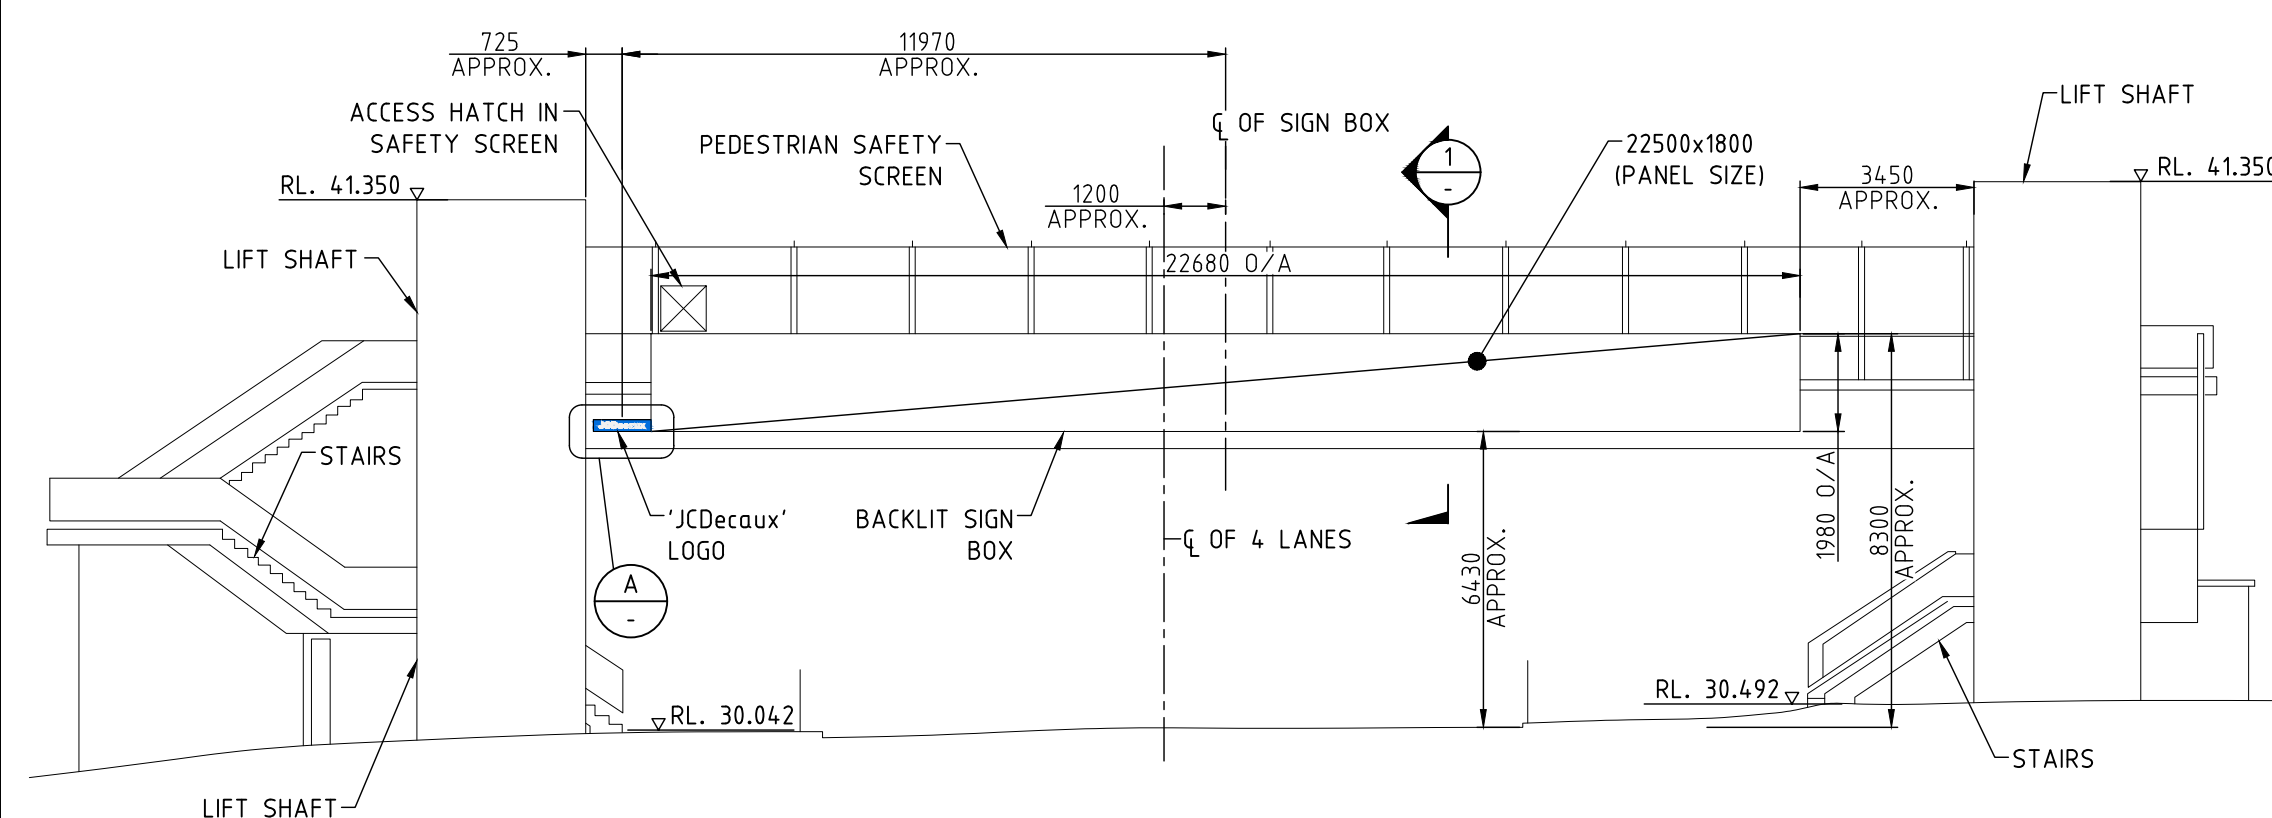

ELEVATION A
- (OUTBOUND)
SCALE 1:150

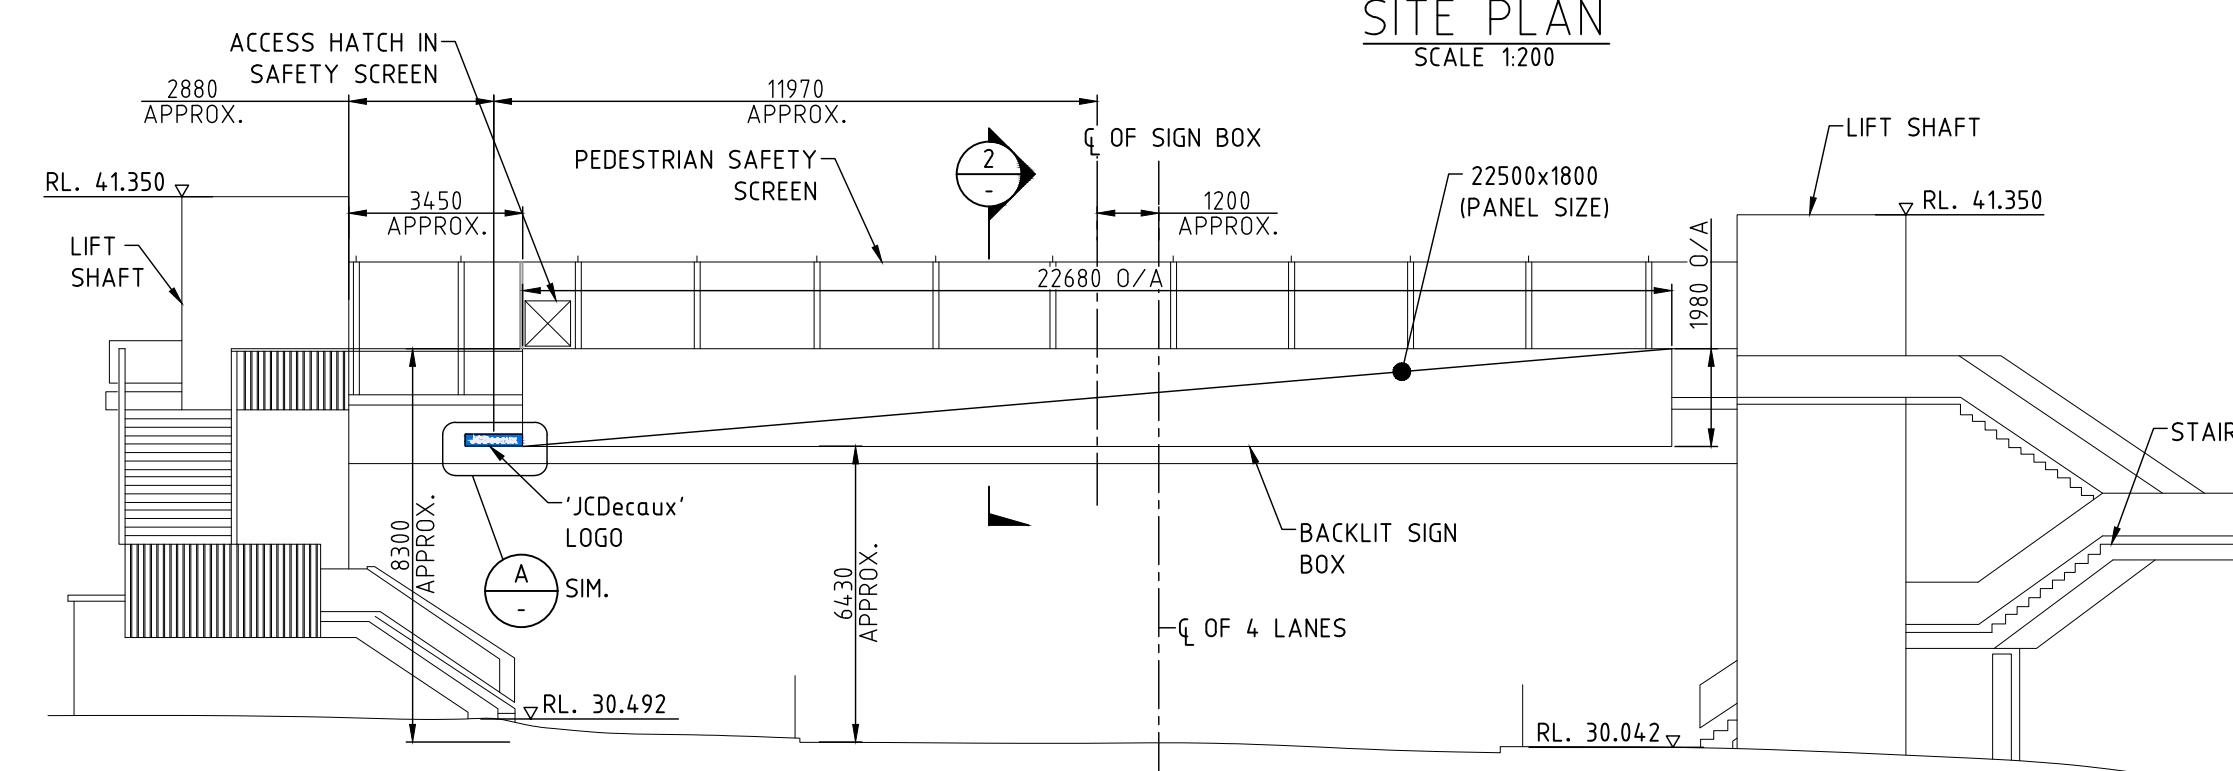


ELEVATION B (INBOUND)
SCALE 1:150 -

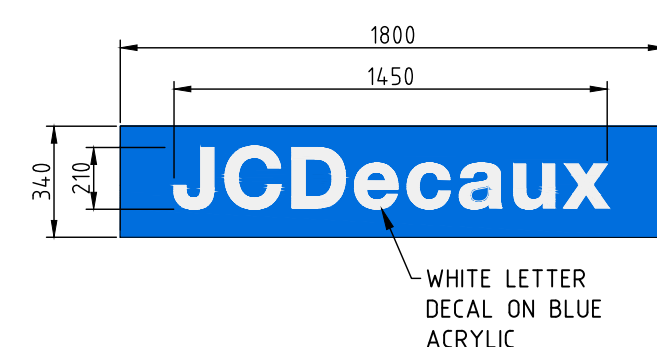

DETAIL A

SCALE 1:25

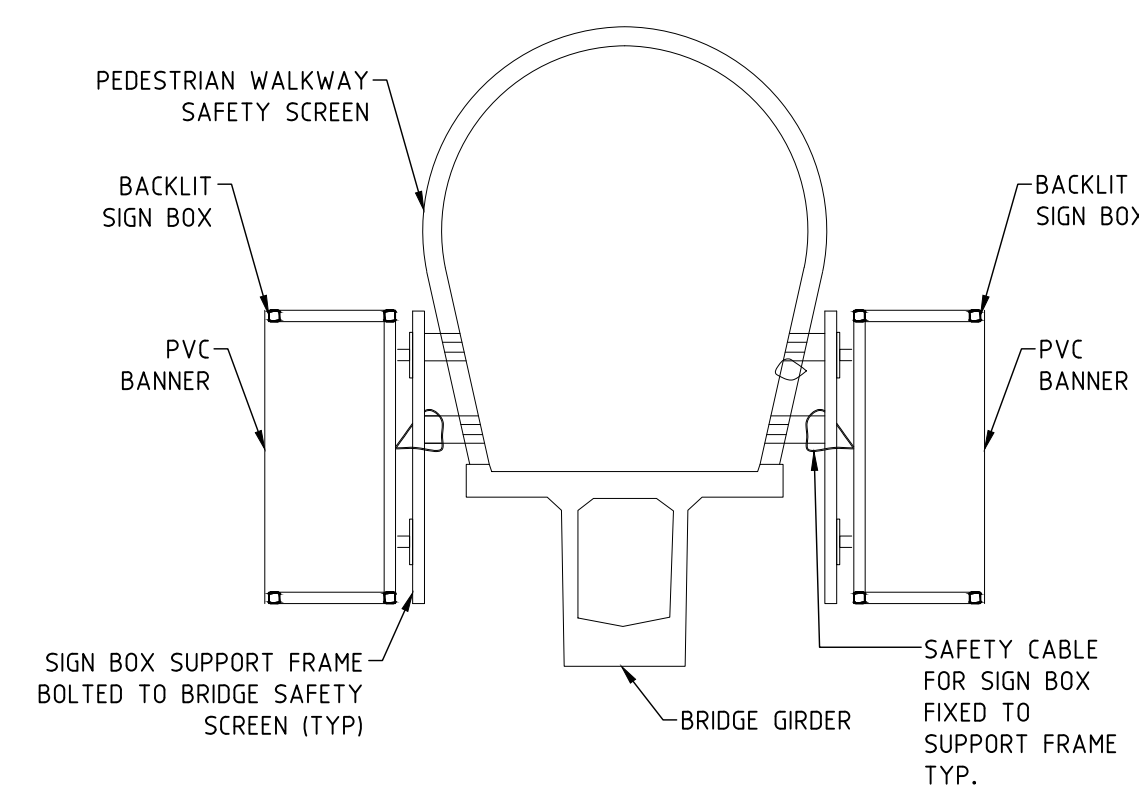

SECTION _____

SCALE 1:50

1 2

- -

SIM

2	23/10/24	ISSUED FOR DA APPROVAL			
1	23/09/24	ISSUED FOR DA APPROVAL			
ISSUE	DATE	REVISION	PREP	CHECK	AUTH

GENERAL ARRANGEMENT	
---------------------	--



PREPARED		CHECKED	REGISTRATION No OF PLANS	
DESIGN	JL		DS2024/001015	
DRAWING	MT		RTA BRIDGE NUMBER	B10153
APPROVED	DESIGN DA RECORDS		ISSUE STATUS DA APPROVAL	
DIRECTOR			SHEET No DA01	ISSUE 2