


- NOTE
- 1 No vehicle crossing or stockpiling of material on vegetation buffer.
  - 2 All sedimentation control structures to be inspected & maintained by site manager daily.
  - 3 All sediment retaining structures to be cleaned on reaching 50% storage capacity.
  - 4 All existing vegetation will be retained outside the construction site.
  - 5 Clean sediments from footpaths, driveways & roads daily.
  - 6 Roof drainage via sealed pipeline to street gutter on roof completion.

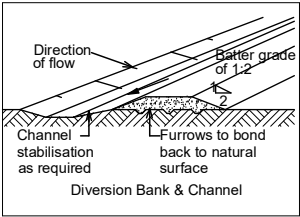

- NOTES**
- \* ALL WORKMANSHIP AND MATERIALS SHALL COMPLY WITH ALL RELEVANT CODES, ORDINANCES, AUSTRALIAN STANDARDS, MANUFACTURERS INSTRUCTIONS AND COUNCIL REQUIREMENTS.
  - \* CHECK ALL DIMENSIONS AND LEVELS ON-SITE PRIOR TO CONSTRUCTION COMMENCING OR ORDERING MATERIALS.
  - \* FIGURED DIMENSIONS SHALL BE TAKEN IN PREFERENCE TO SCALED READINGS. CONTACT THE DESIGNER REGARDING ANY DISCREPANCIES.
  - \* ALL LEVELS ARE TO BE CONFIRMED AND CONSTRUCTION SET OUT BY A REGISTERED SURVEYOR.

PAGE 1 - TITLE PAGE  
PAGE 2 - SITE PLAN  
PAGE 3 - FLOOR PLAN  
PAGE 4 - N & S ELEVATIONS  
PAGE 5 - E & W ELEVATIONS  
PAGE 6 - SECTION A-A




**PORTSIDE**  
BUILDING DESIGN  
WWW.PORTSIDEBUILDINGDESIGN.COM.AU

0408 076 455  
PO BOX 173 SALAMANDER BAY NSW 2317  
portside@nelsonbay.com

CLIENT:	DUCK
PROJECT:	PROPOSED DETACHED SHED AT LOT 4; DP 38548 5 HOOKE STREET DUNGOG
ISSUE:	

DRAWING TITLE:	TITLE PAGE
DATE:	17/12/2024
SCALE:	1:100 & 1:200 @ A3
DRAWING No:	241535
PAGE No:	1 / 6 ©

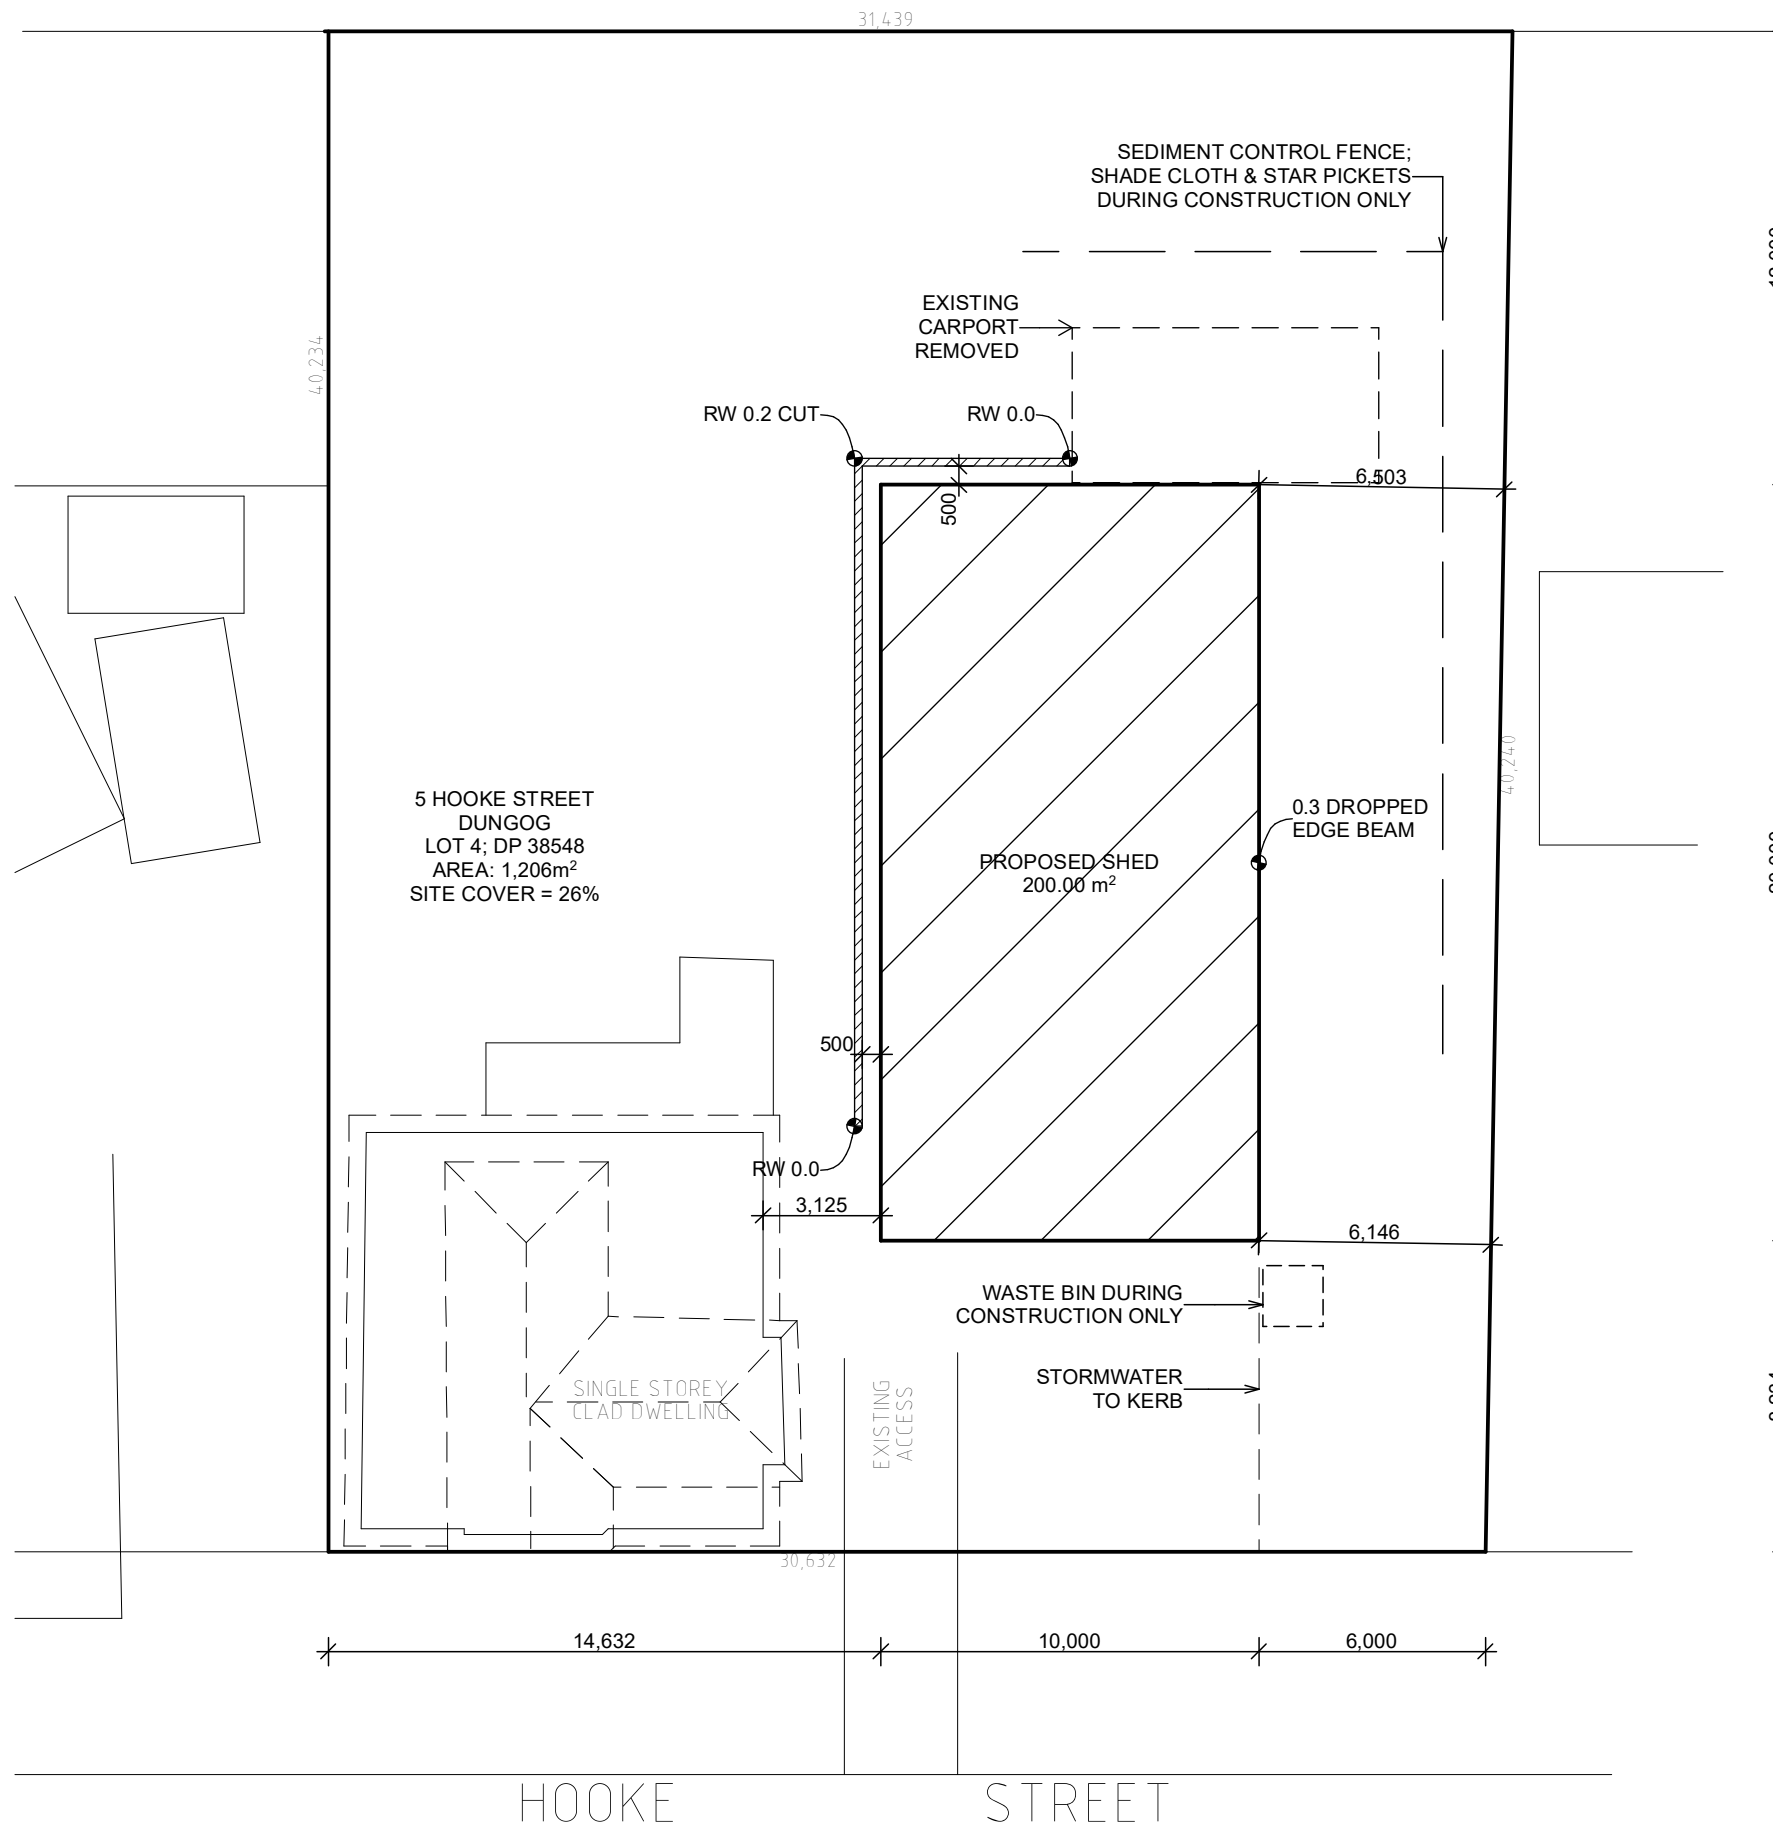


## SITE PLAN

1:500



CLIENT:	DUCK
PROJECT:	PROPOSED DETACHED SHED AT LOT 4; DP 38548 5 HOOKE STREET DUNGOG
ISSUE:	

DRAWING TITLE:	SITE PLAN
DATE:	17/12/2024
SCALE:	1:100 & 1:500 @ A3
DRAWING No:	241535
PAGE No:	2 / 6 ©

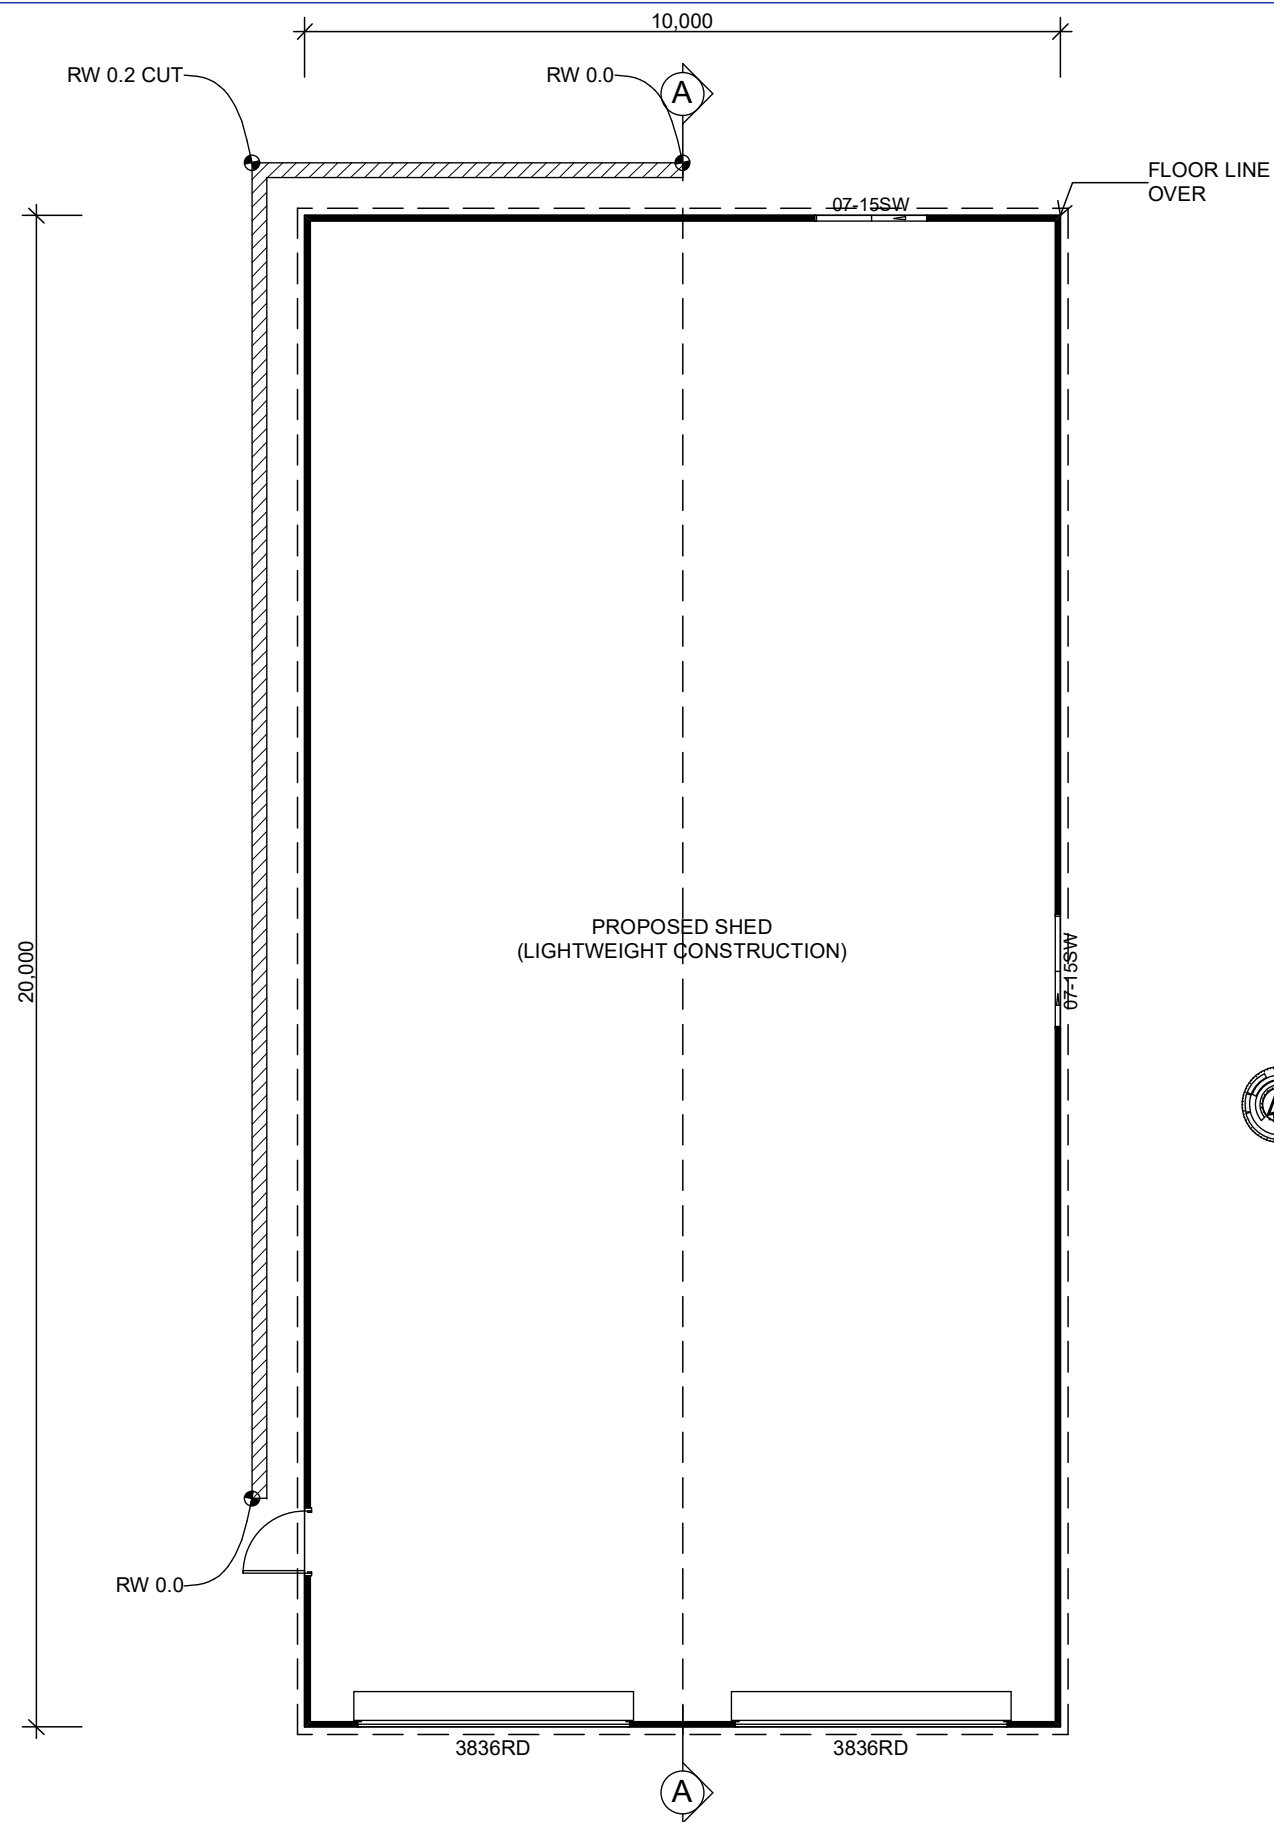


## FLOOR PLAN

1:100




CLIENT:	DUCK
PROJECT:	PROPOSED DETACHED SHED AT LOT 4; DP 38548 5 HOOKE STREET DUNGOG
ISSUE:	

DRAWING TITLE:	FLOOR PLAN
DATE:	17/12/2024
SCALE:	1:100 & 1:500 @ A3
DRAWING No:	241535
PAGE No:	3 / 6 ©

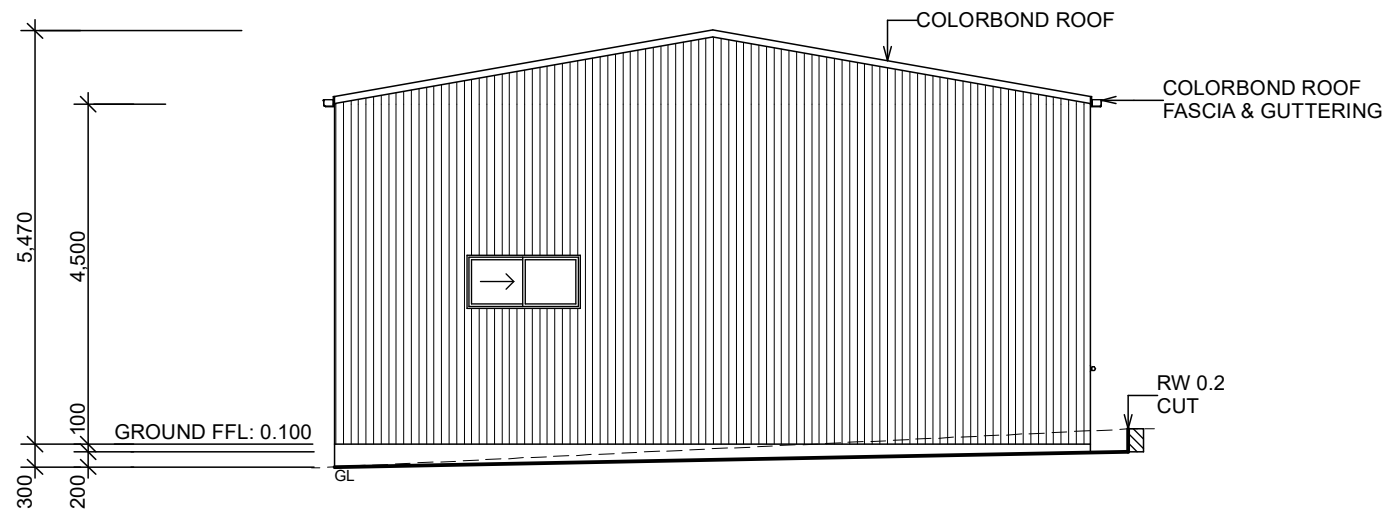

**NORTH ELEVATION**  
1:100 ALL LEVELS ASSUMED

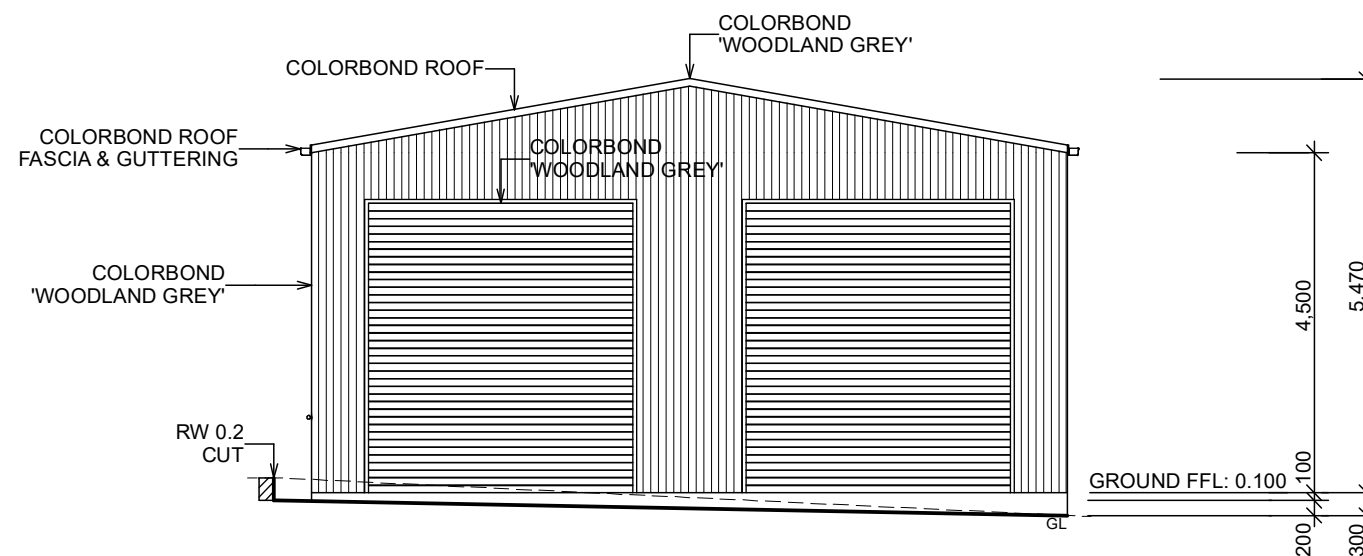


**SOUTH ELEVATION**  
1:100 ALL LEVELS ASSUMED




CLIENT:	DUCK
PROJECT:	PROPOSED DETACHED SHED AT LOT 4; DP 38548 5 HOOKE STREET DUNGOG
ISSUE:	


DRAWING TITLE:	N & S ELEVATIONS
DATE:	17/12/2024
SCALE:	1:100 & 1:500 @ A3
DRAWING No:	241535
PAGE No:	4 / 6 ©

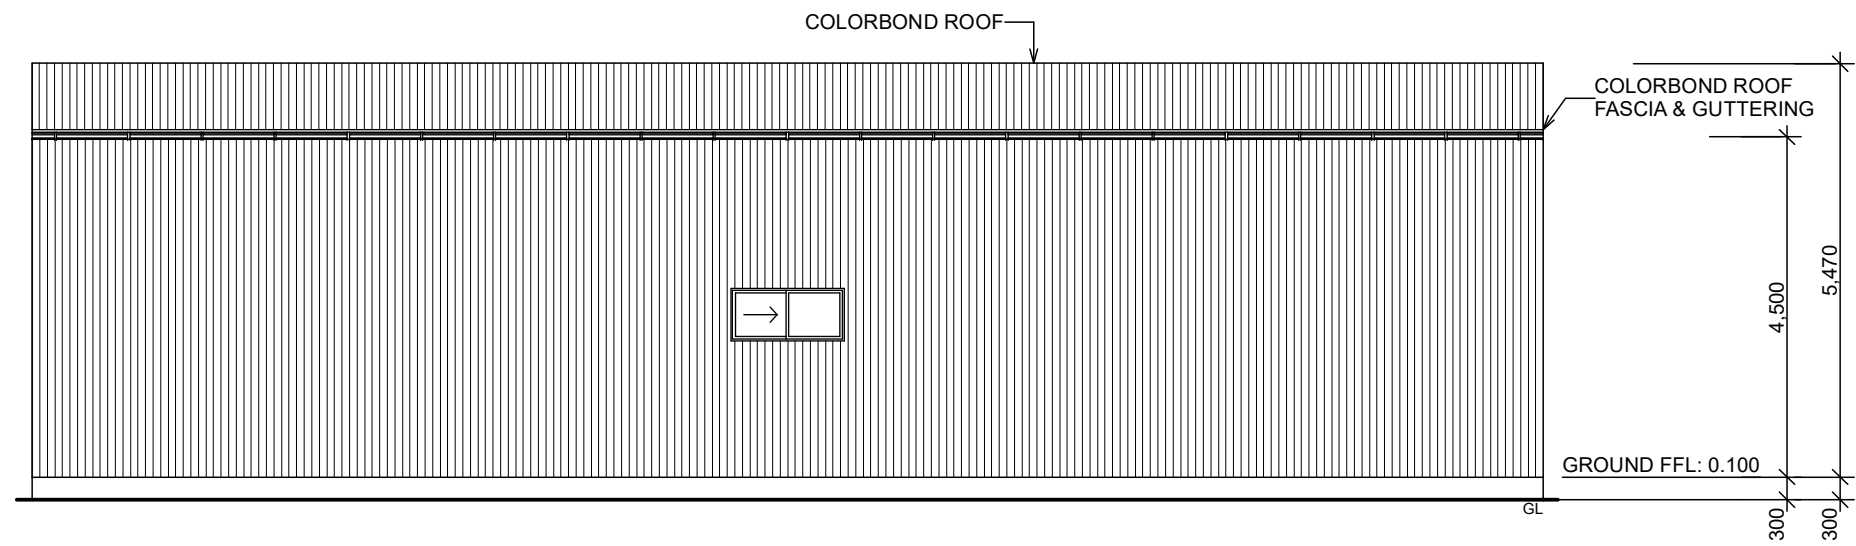

**EAST ELEVATION**  
1:100 ALL LEVELS ASSUMED

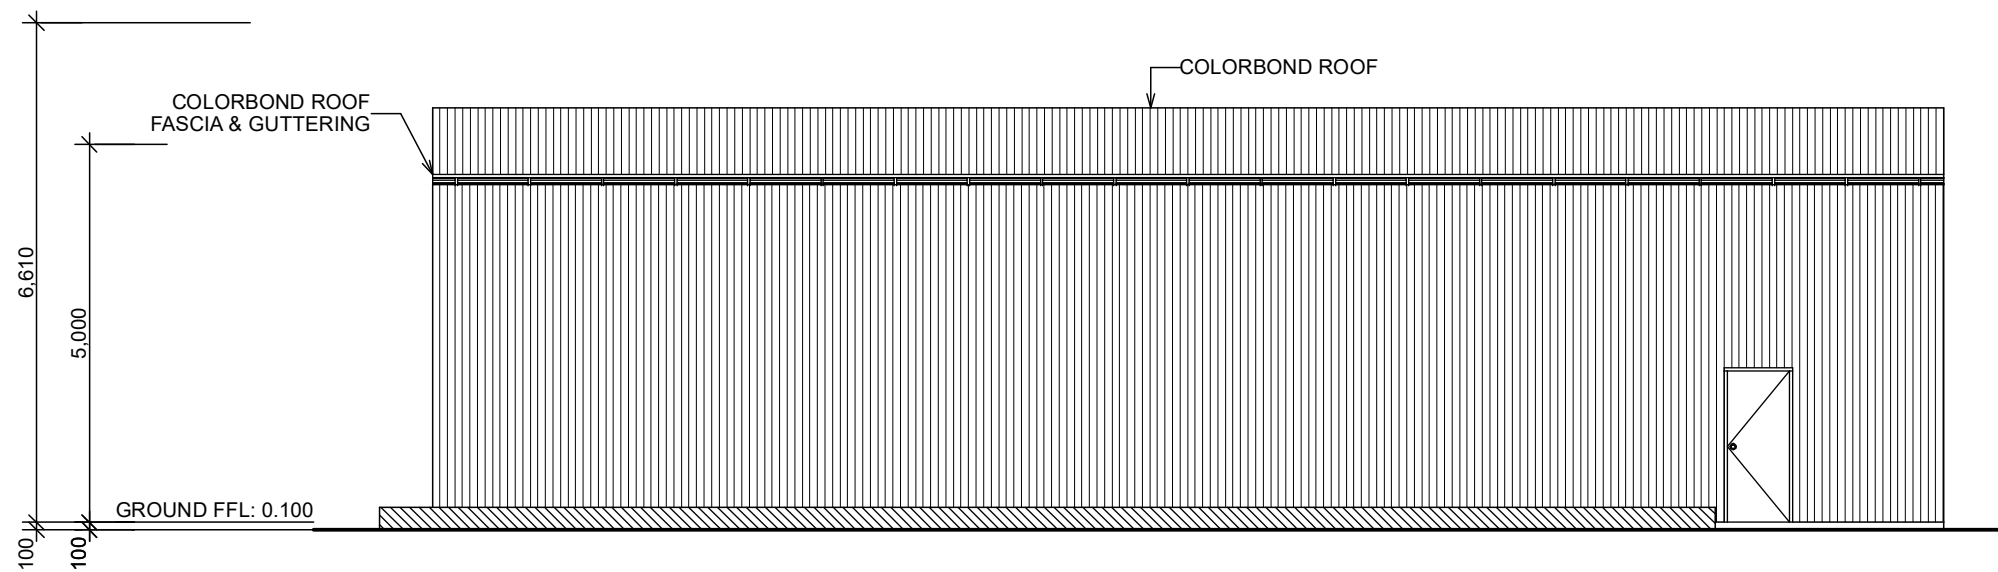


**WEST ELEVATION**  
1:100 ALL LEVELS ASSUMED

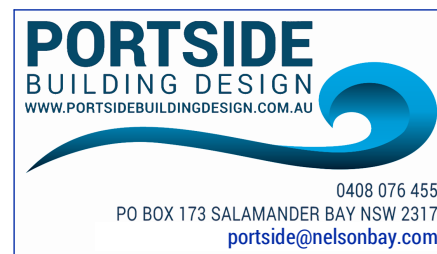

CLIENT:	DUCK
PROJECT:	PROPOSED DETACHED SHED AT LOT 4; DP 38548 5 HOOKE STREET DUNGOG
ISSUE:	

DRAWING TITLE:	E & W ELEVATIONS
DATE:	17/12/2024
SCALE:	1:100 & 1:500 @ A3
DRAWING No:	241535
PAGE No:	5 / 6 ©

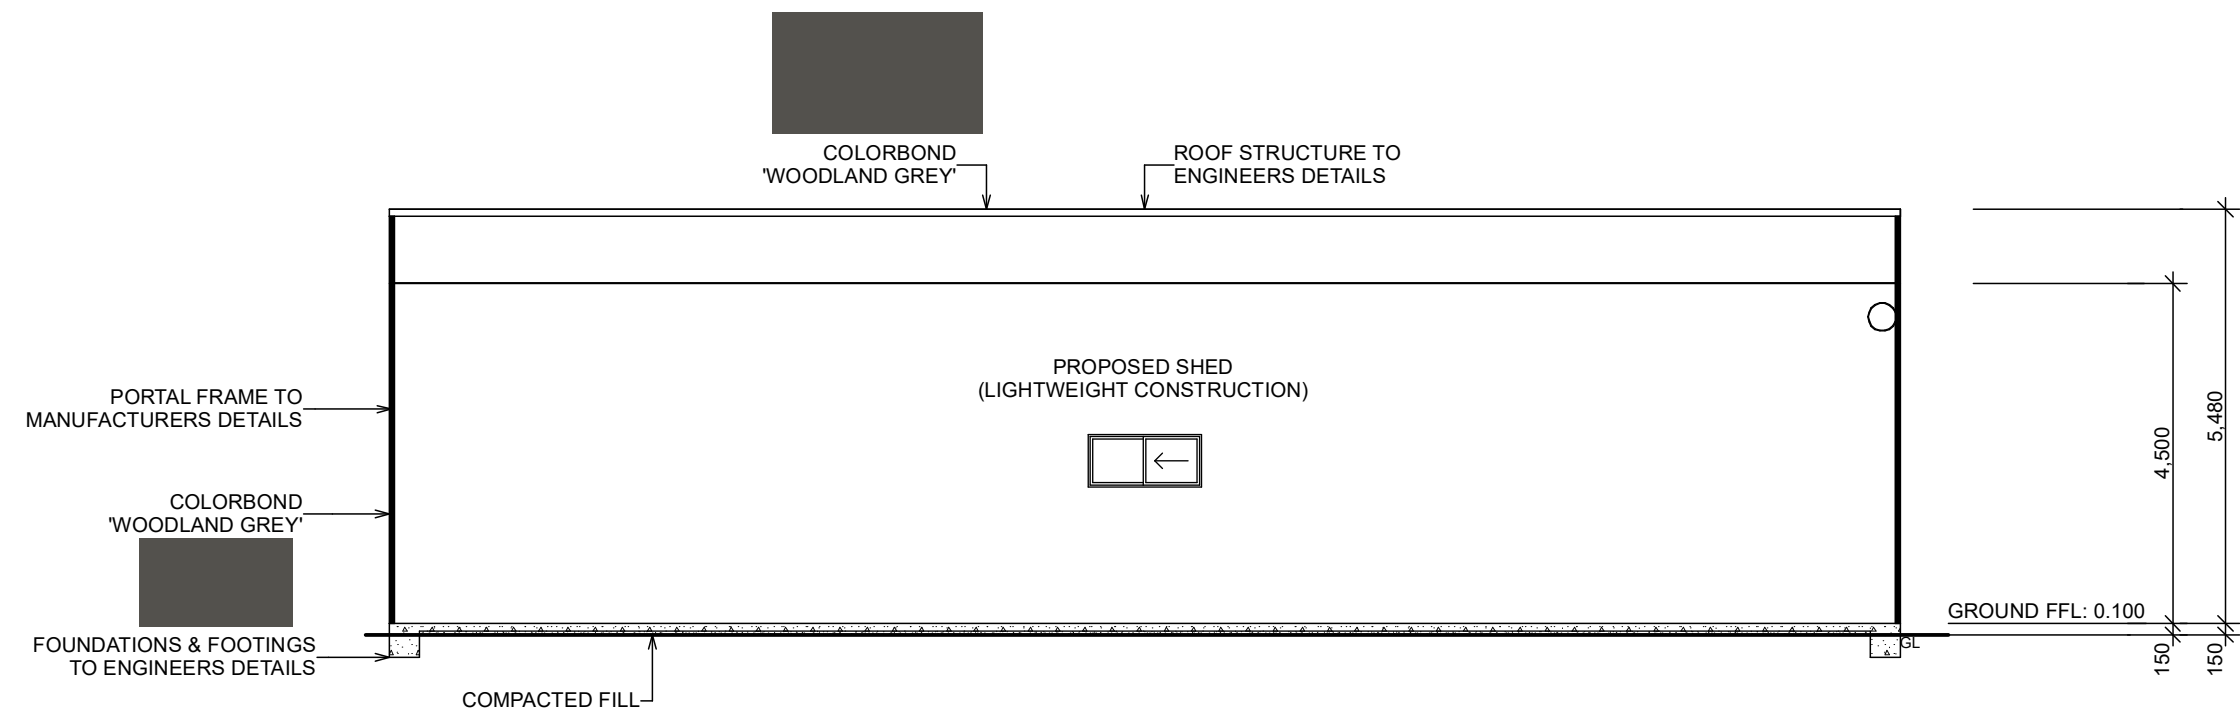

CLIENT:	DUCK
PROJECT:	PROPOSED DETACHED SHED AT LOT 4; DP 38548 5 HOOKE STREET DUNGOG
ISSUE:	

DRAWING TITLE:	SECTION A-A
DATE:	17/12/2024
SCALE:	1:100 & 1:500 @ A3
DRAWING No:	241535
PAGE No:	6 / 6 ©