


PROPOSED ANYTIME FITNESS

4 MILL CLOSE TAREE NSW 2430
LOT 3 DP 801418


DRAWING No	DRAWING TITLE	REV
A001	COVER SHEET	DA02
A101	SITE PLAN	DA02
A102	GROUND FLOOR PLAN	DA02
A201	ELEVATIONS	DA02
A202	ELEVATIONS	DA02
A203	SECTIONS	DA02

SCHEDULE OF AREAS:

SITE	2,584sqm
PROPOSED GYMNASIUM BUILDING G.F.A.	813sqm
PROPOSED HARDSTAND AREA	1,043sqm

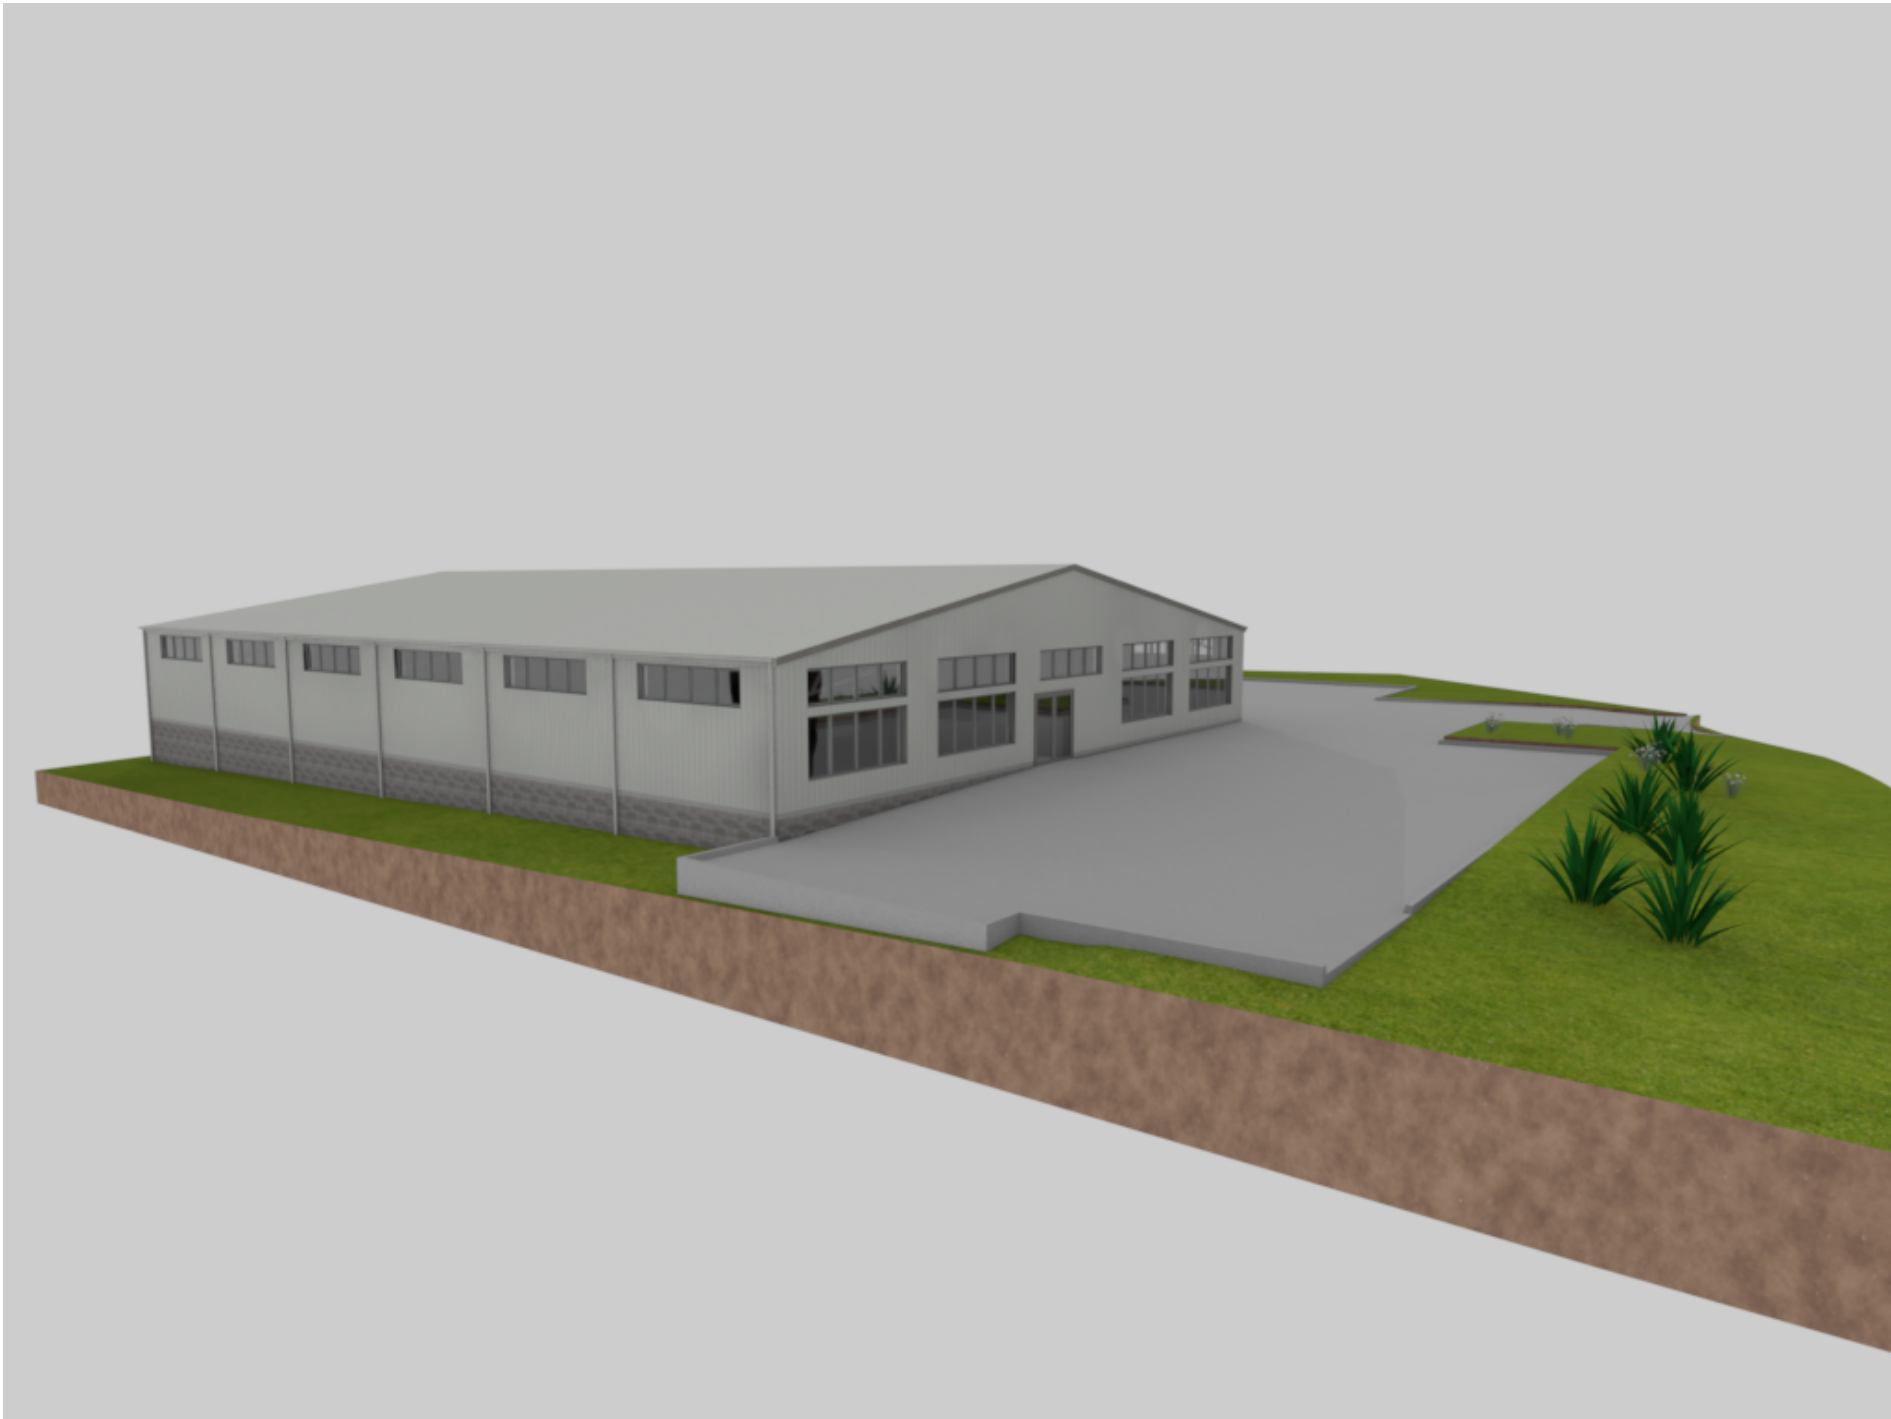

RevID	Change Name	Date
DA01	DA ISSUE	13/12/2024
DA02	DA RE-ISSUE	13/01/2025

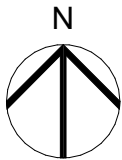

RevID	Change Name	Date
DA01	DA ISSUE	13/12/2024
DA02	DA RE-ISSUE	13/01/2025

SITE PLAN
1:200

LOT 1
DP 1174012

LOT 2
DP 1174012

EXISTING METAL
BUILDING

LOT 4
DP 801418
EXISTING CONCRETE DRIVEWAY


LOT 3
DP 801418
PROPOSED
GYMNASIUM
BUILDING

EXISTING METAL
BUILDING


LOT 2
DP 801418

0.


CLOSE
MILL

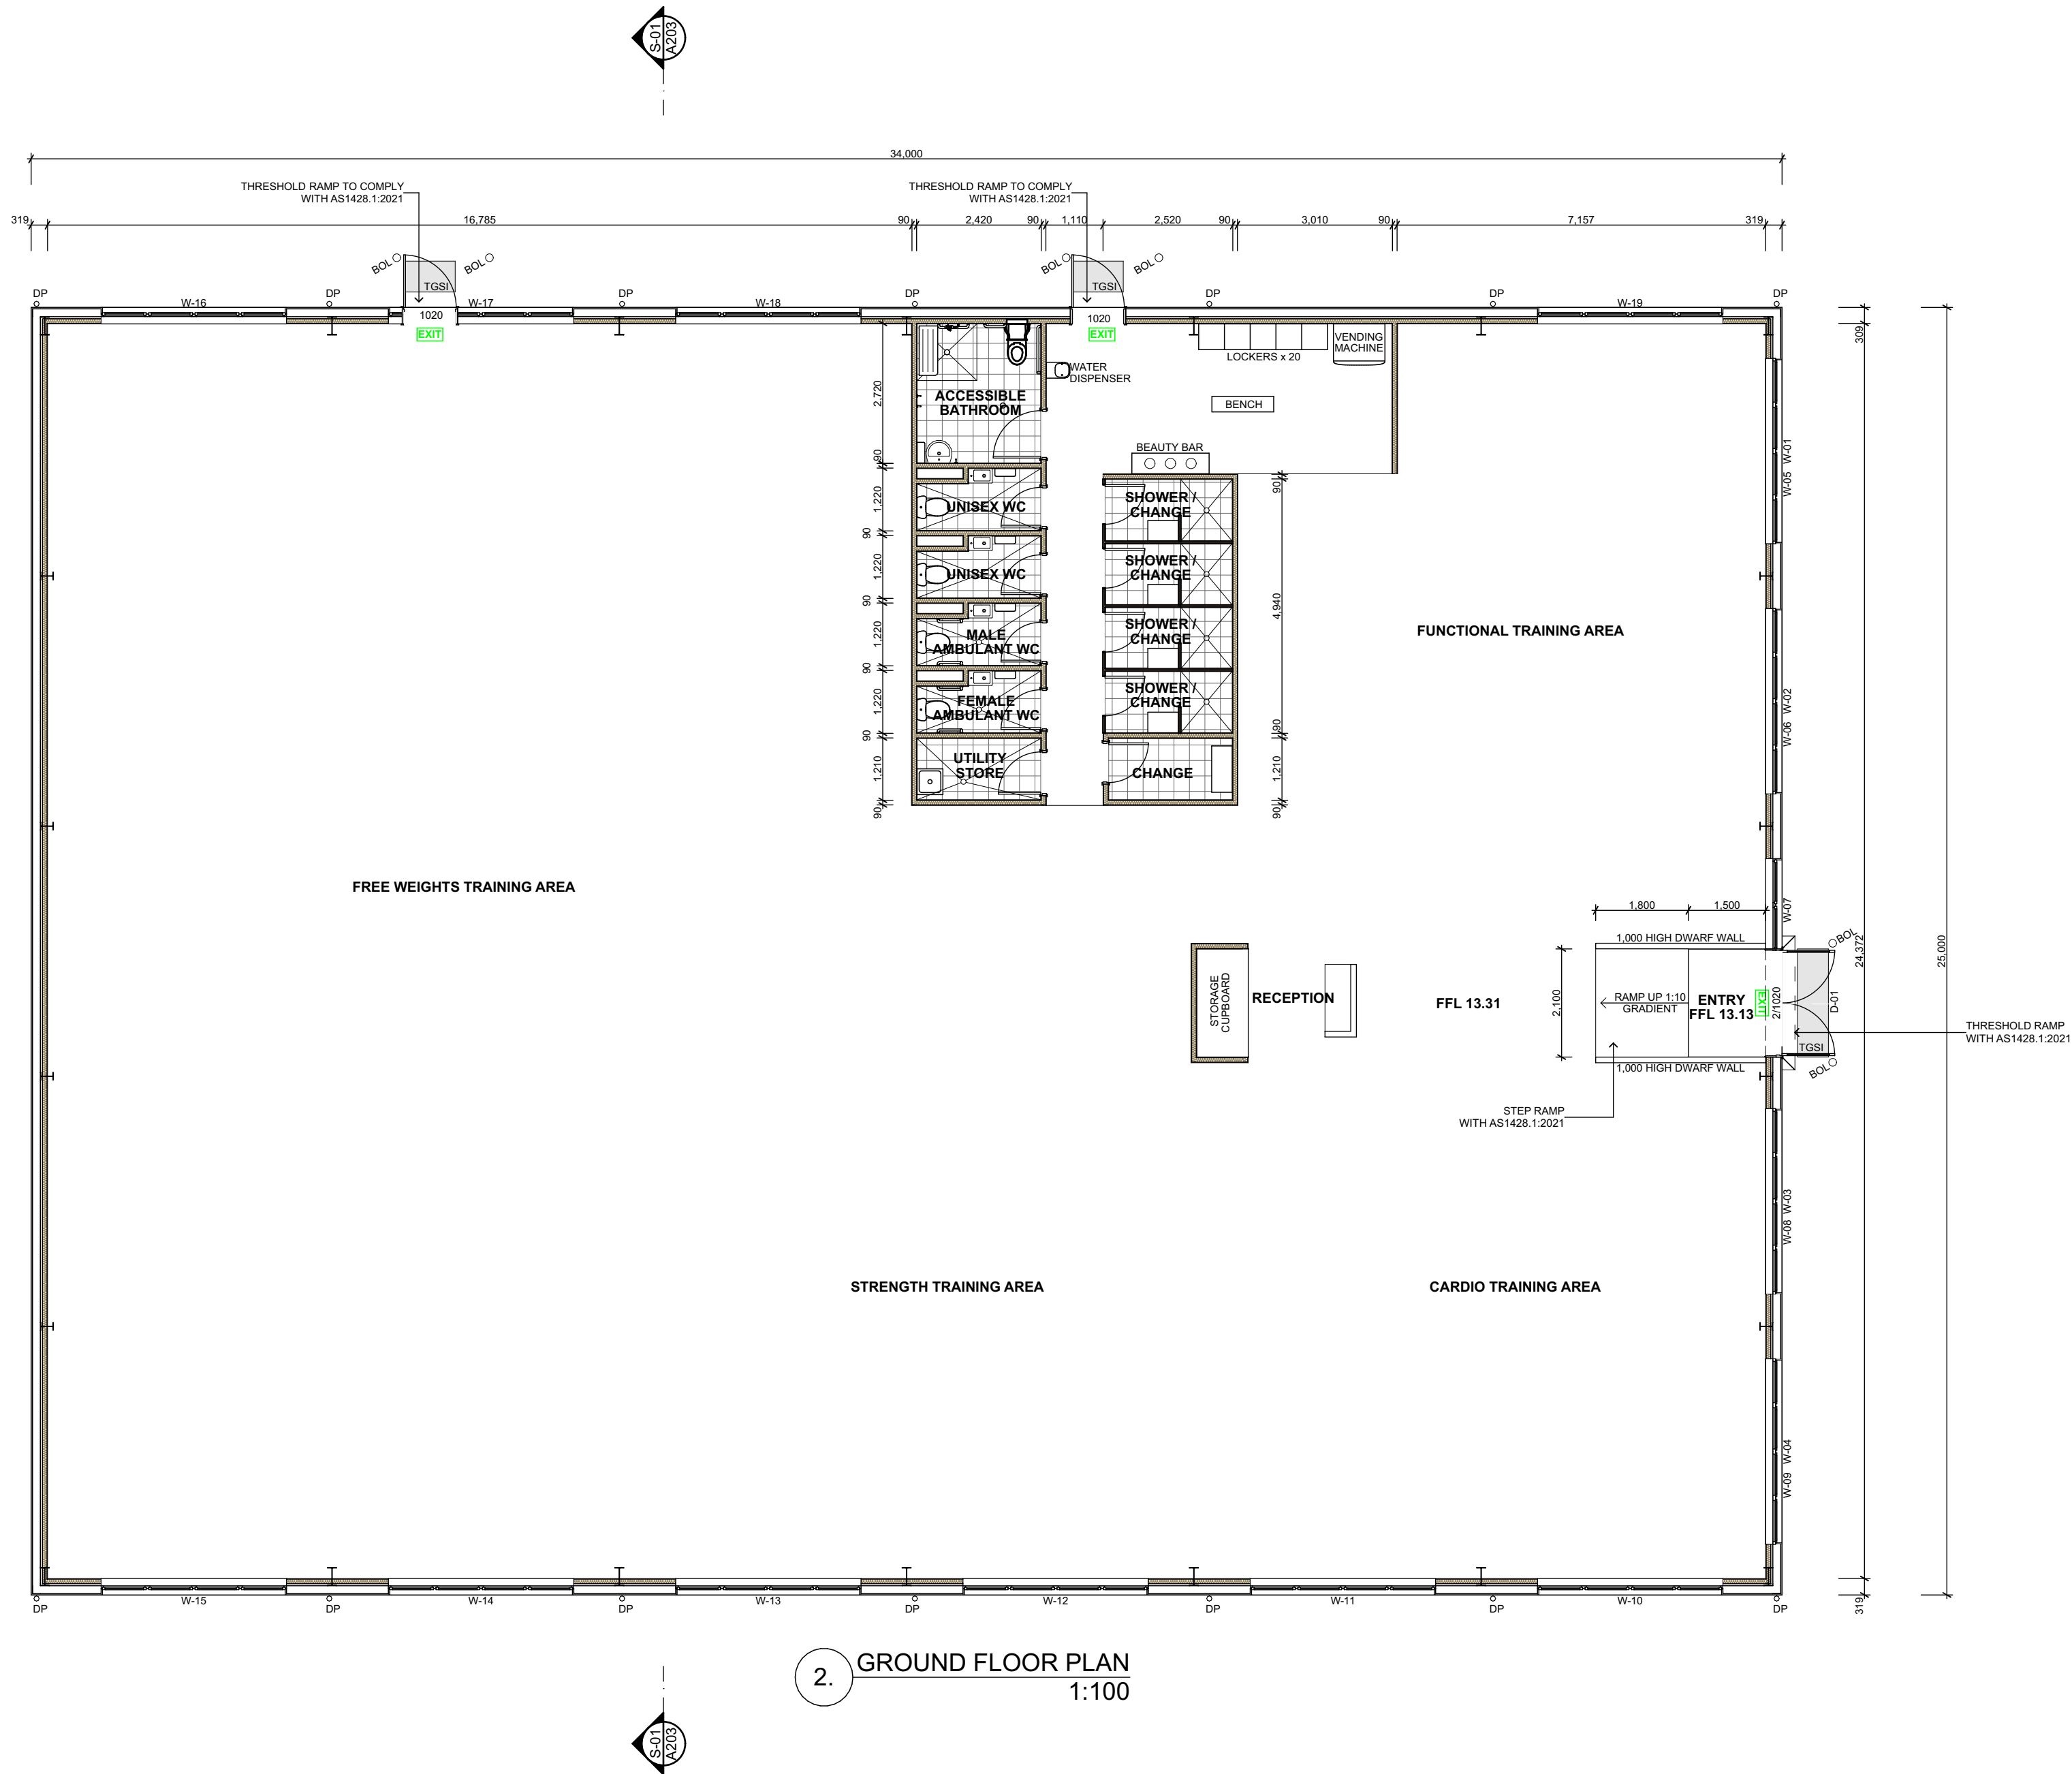


2. GROUND FLOOR PLAN
1:100

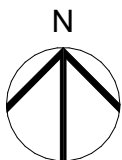


RevID	Change Name	Date
DA01	DA ISSUE	13/12/2024
DA02	DA RE-ISSUE	13/01/2025

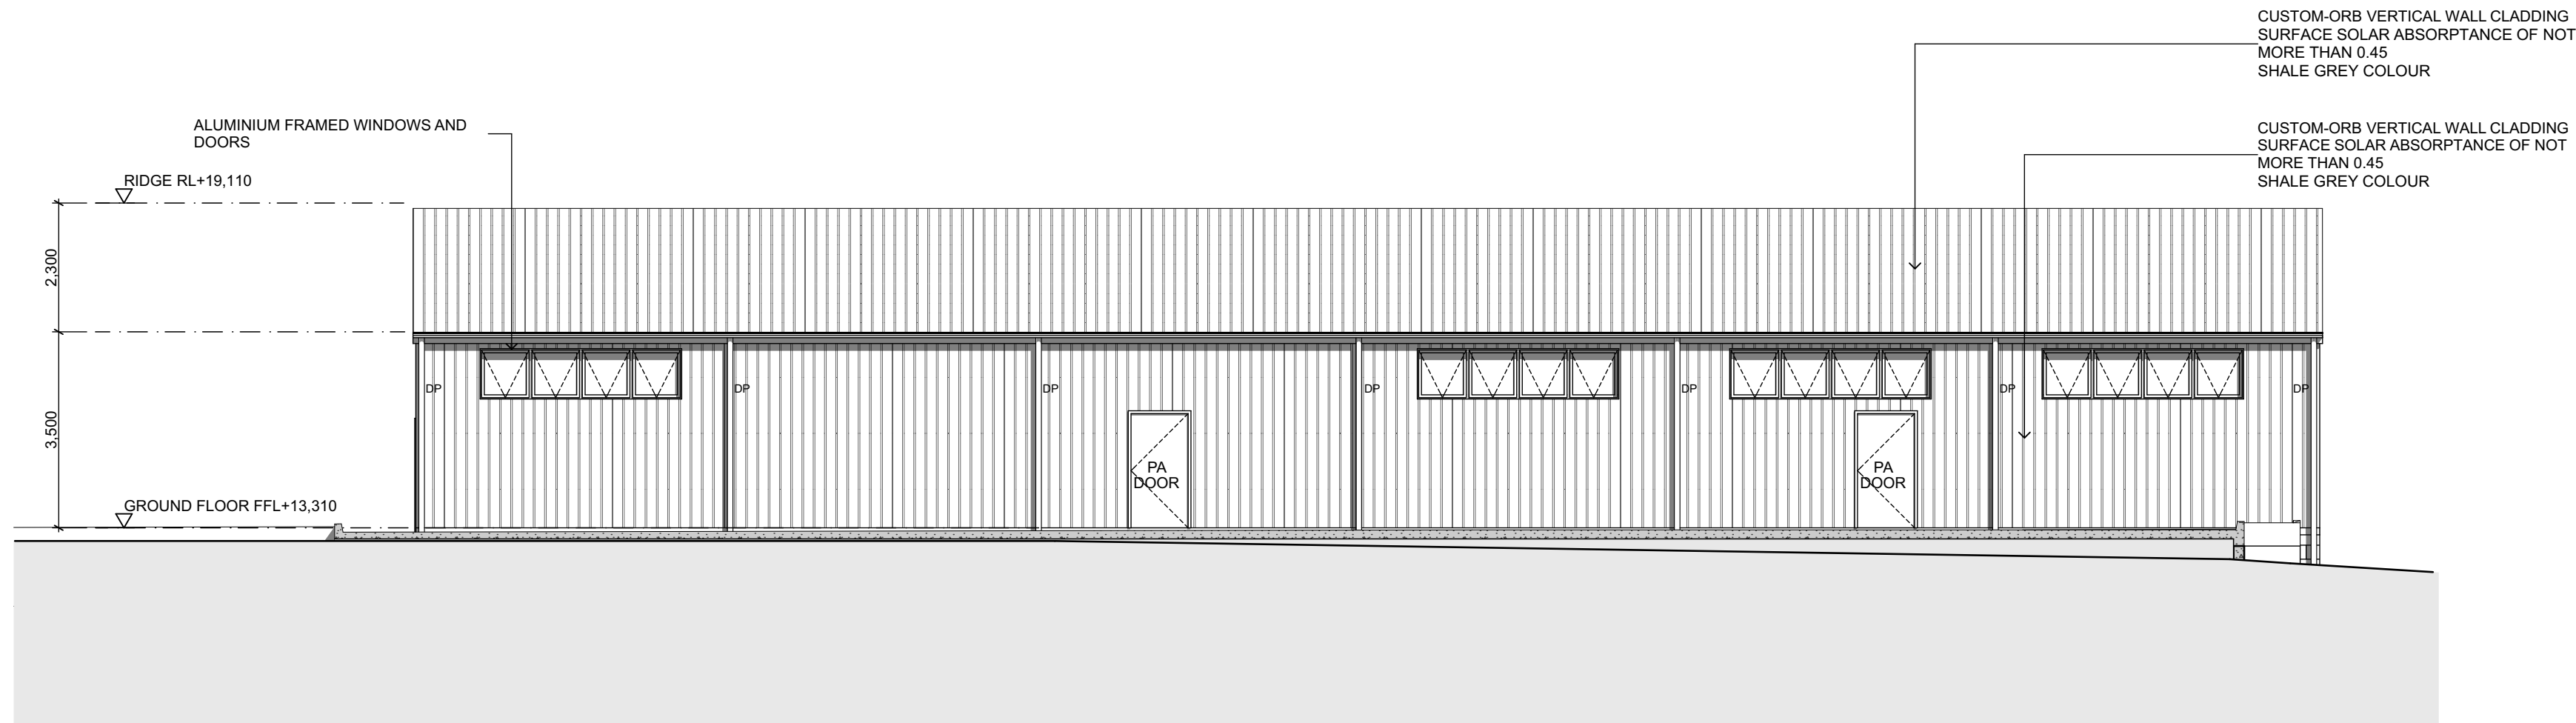


E-01 NORTH ELEVATION
1:100

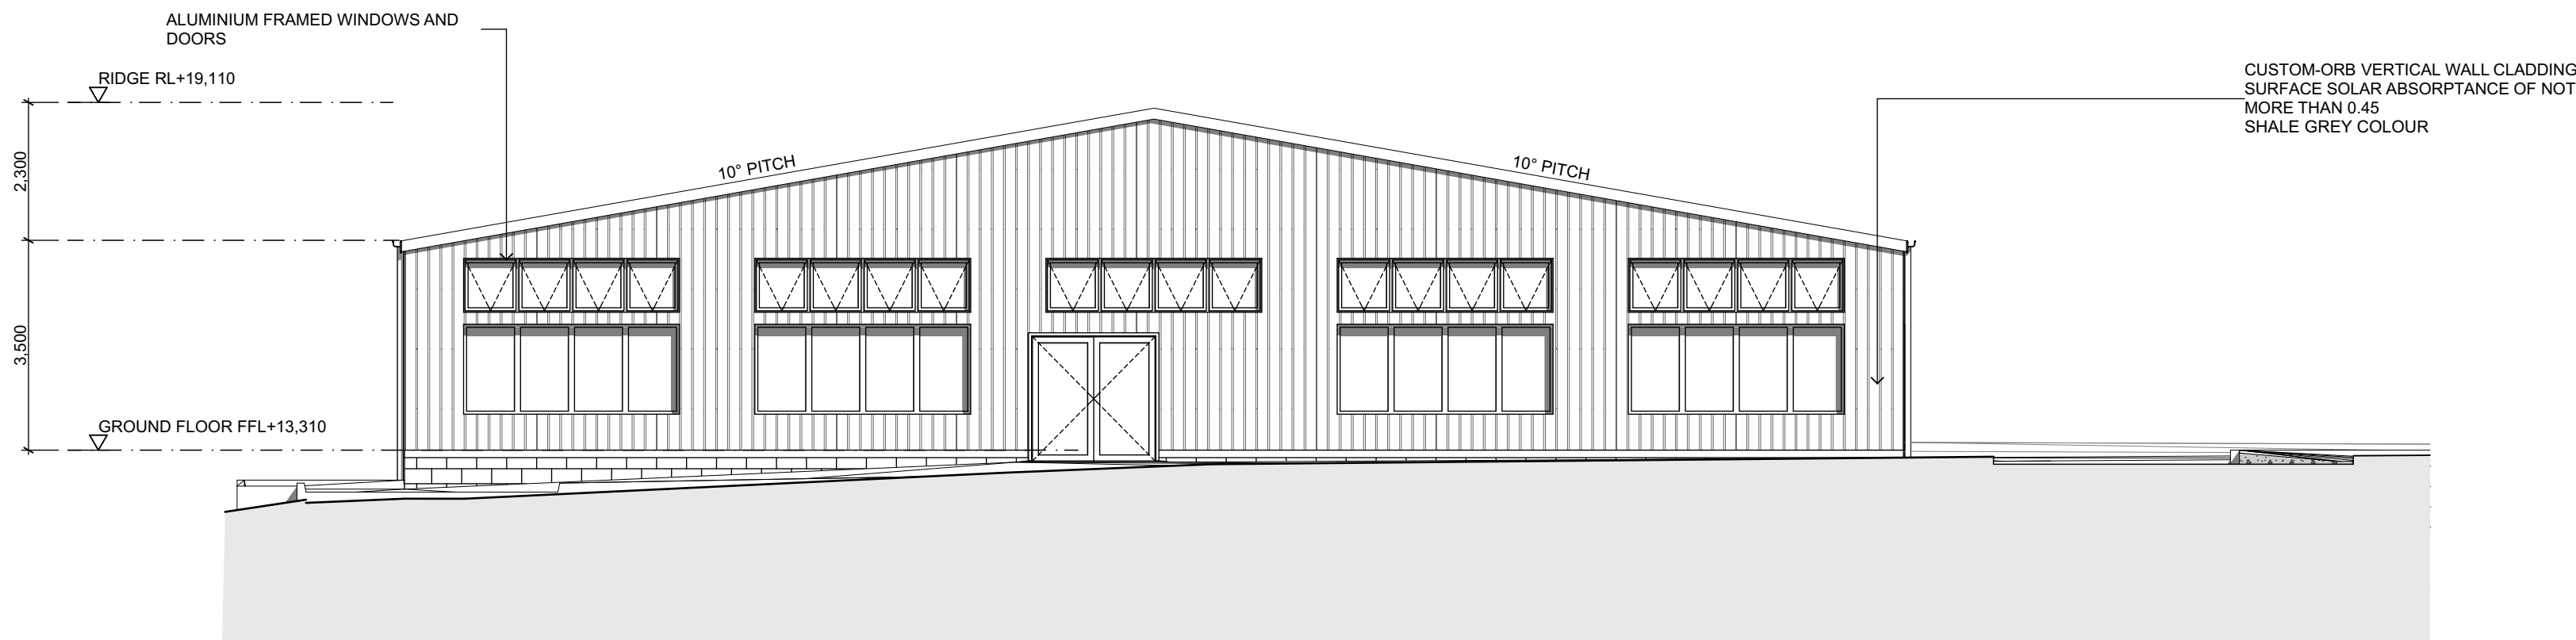


E-02 EAST ELEVATION
1:100

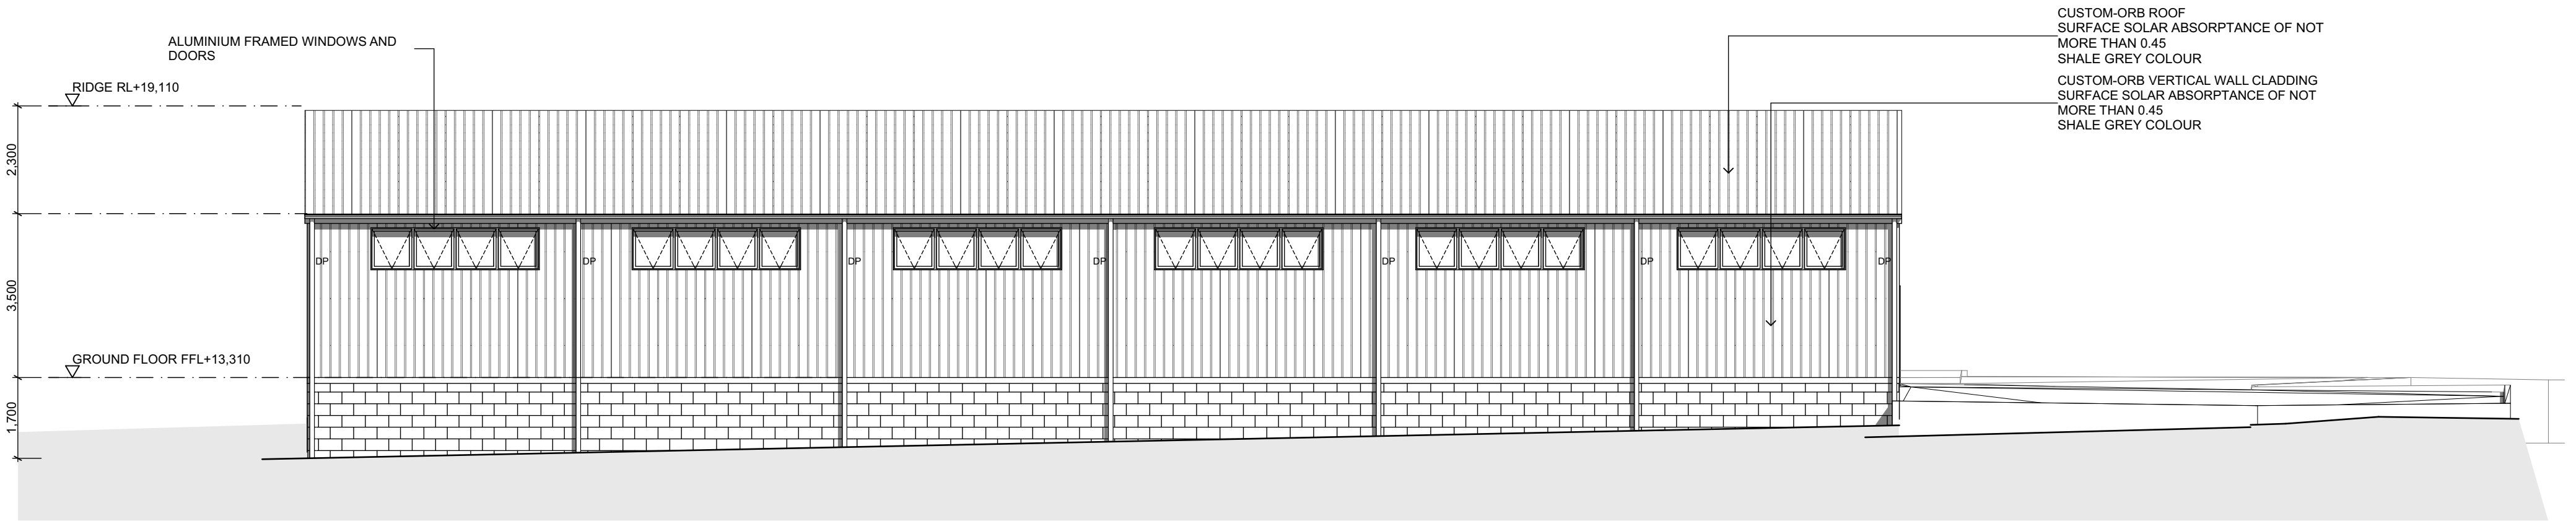

E-03 SOUTH ELEVATION
1:100

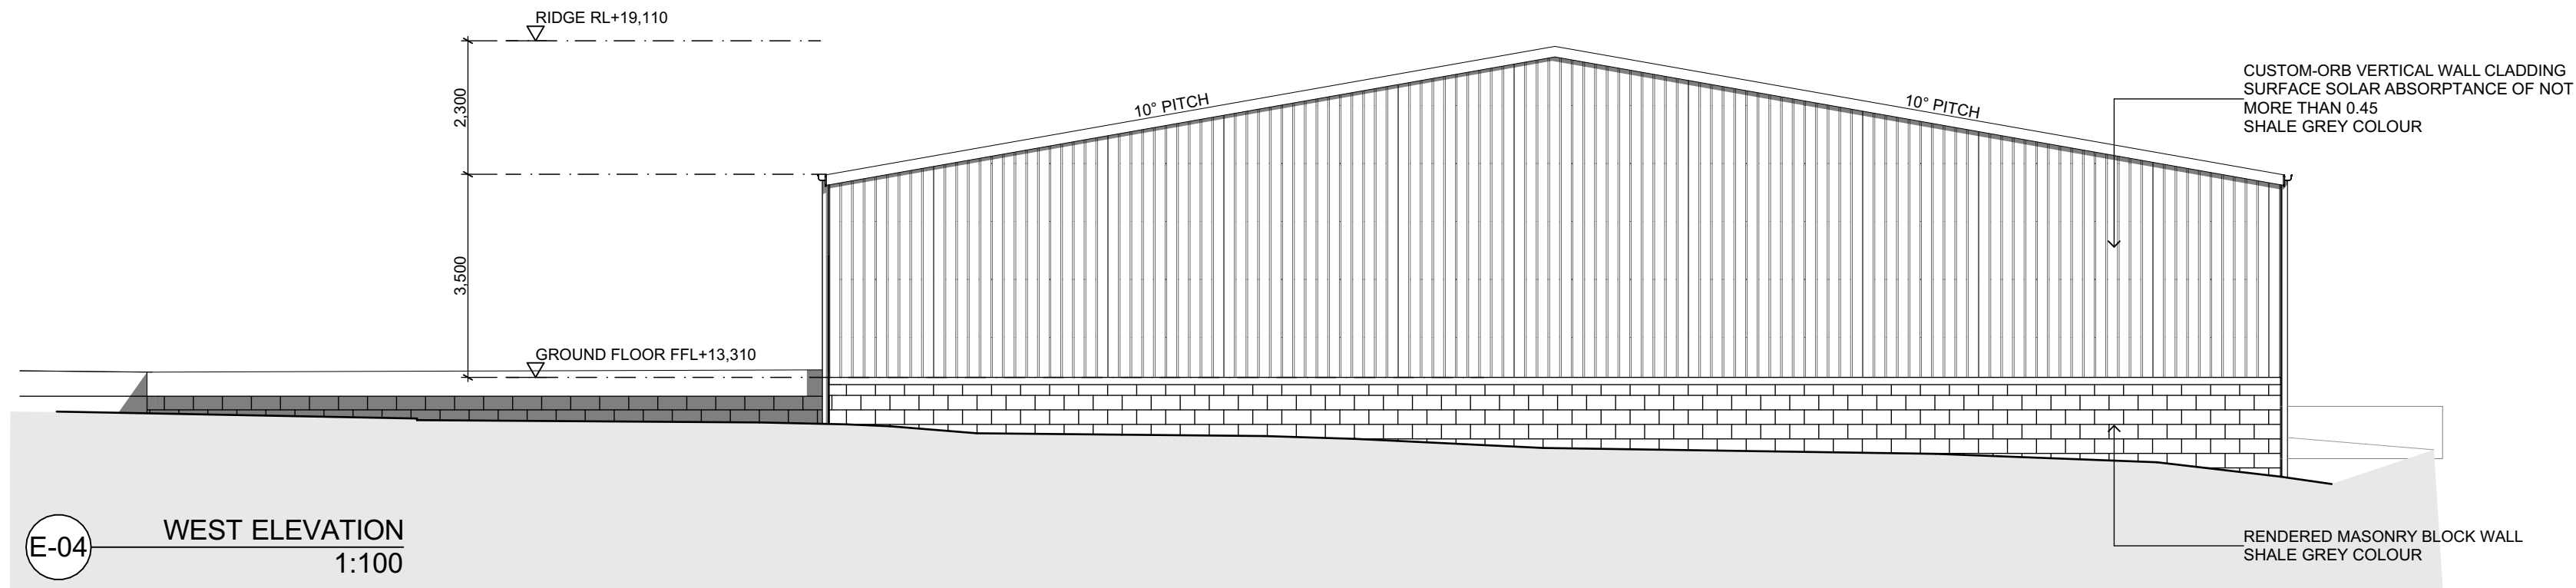

E-04 WEST ELEVATION
1:100

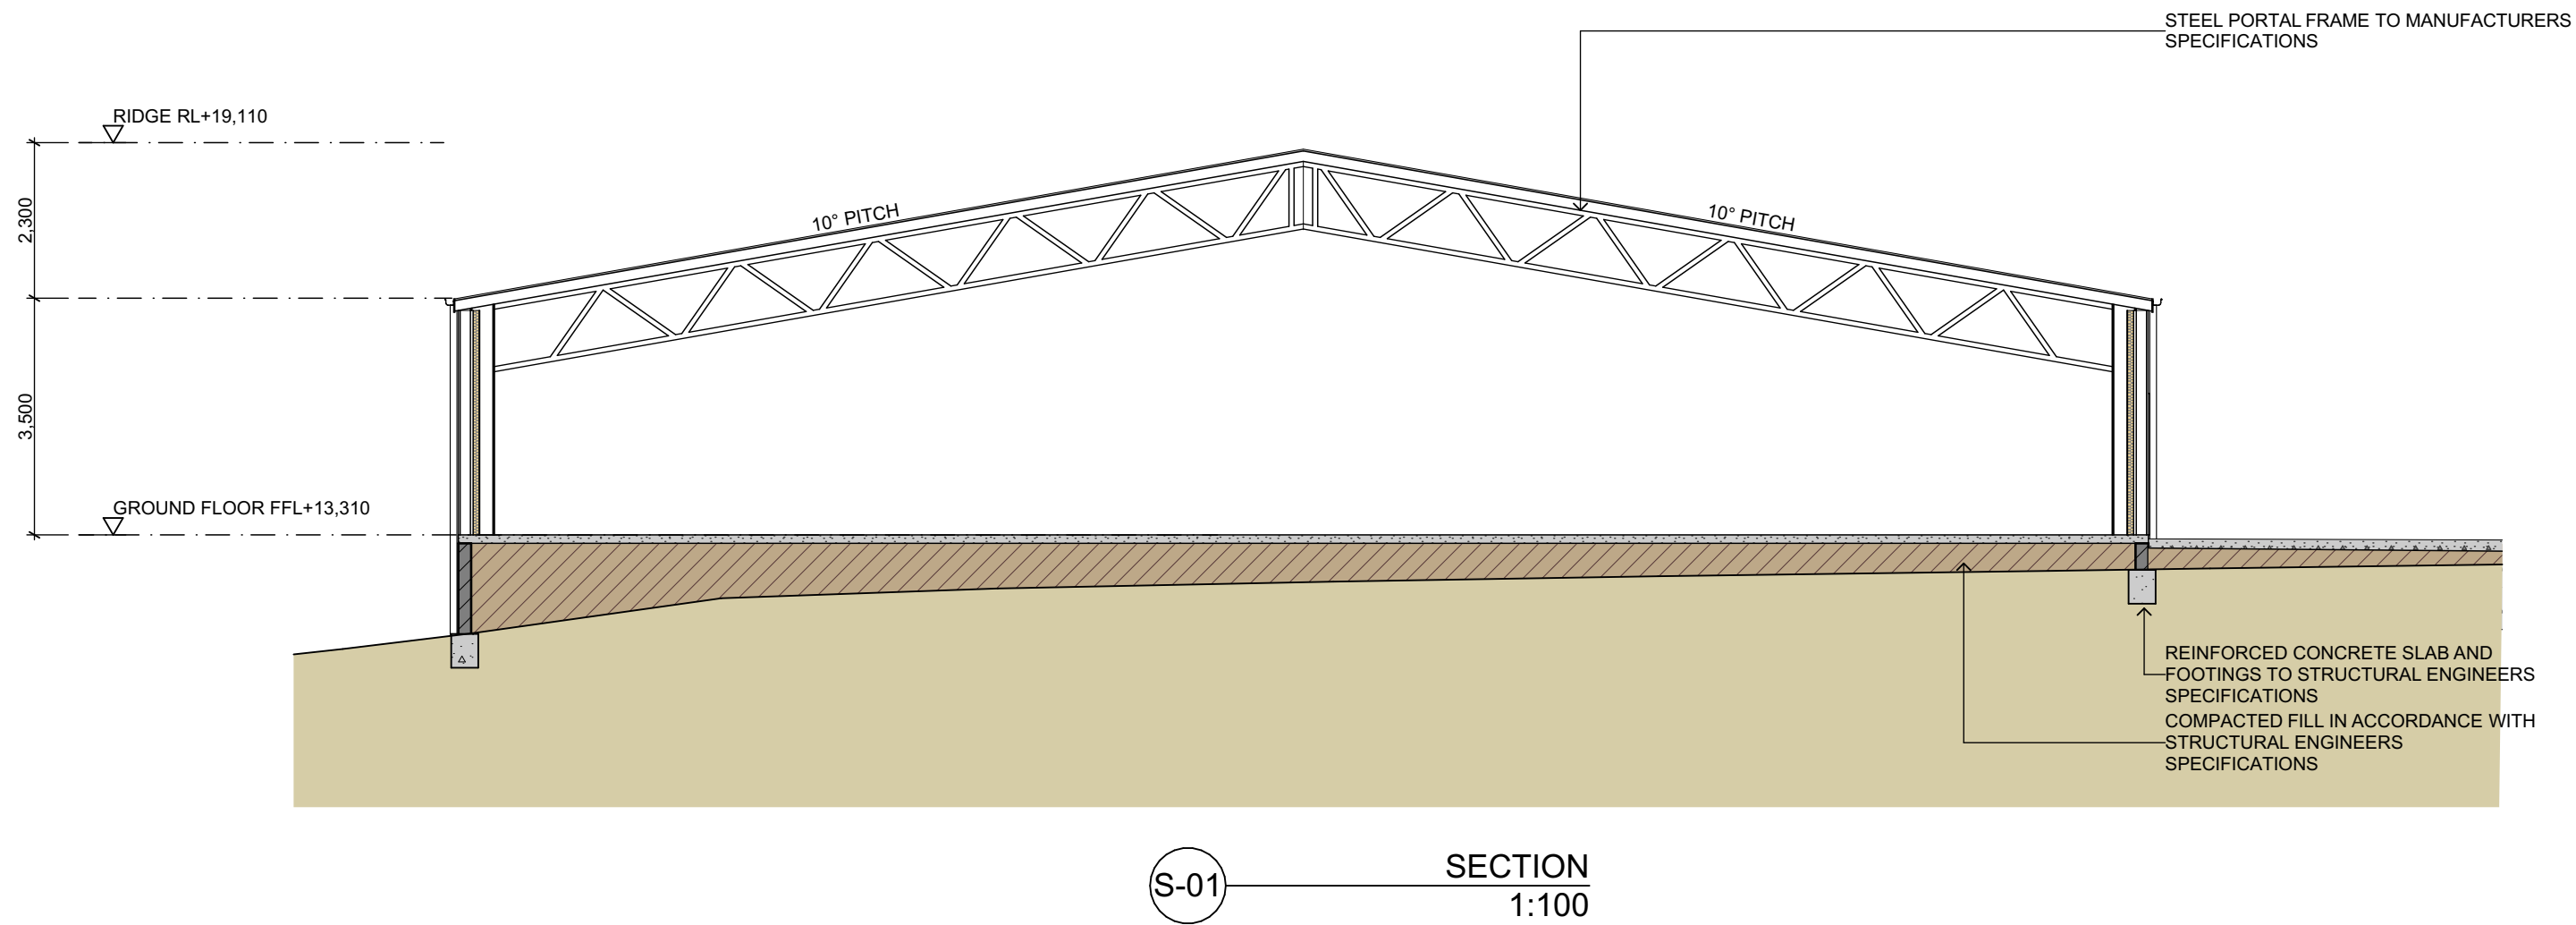

RevID	Change Name	Date
DA01	DA ISSUE	13/12/2024
DA02	DA RE-ISSUE	13/01/2025