


FLOOR PLAN
SCALE 1:200




CROSS SECTION
SCALE 1:100

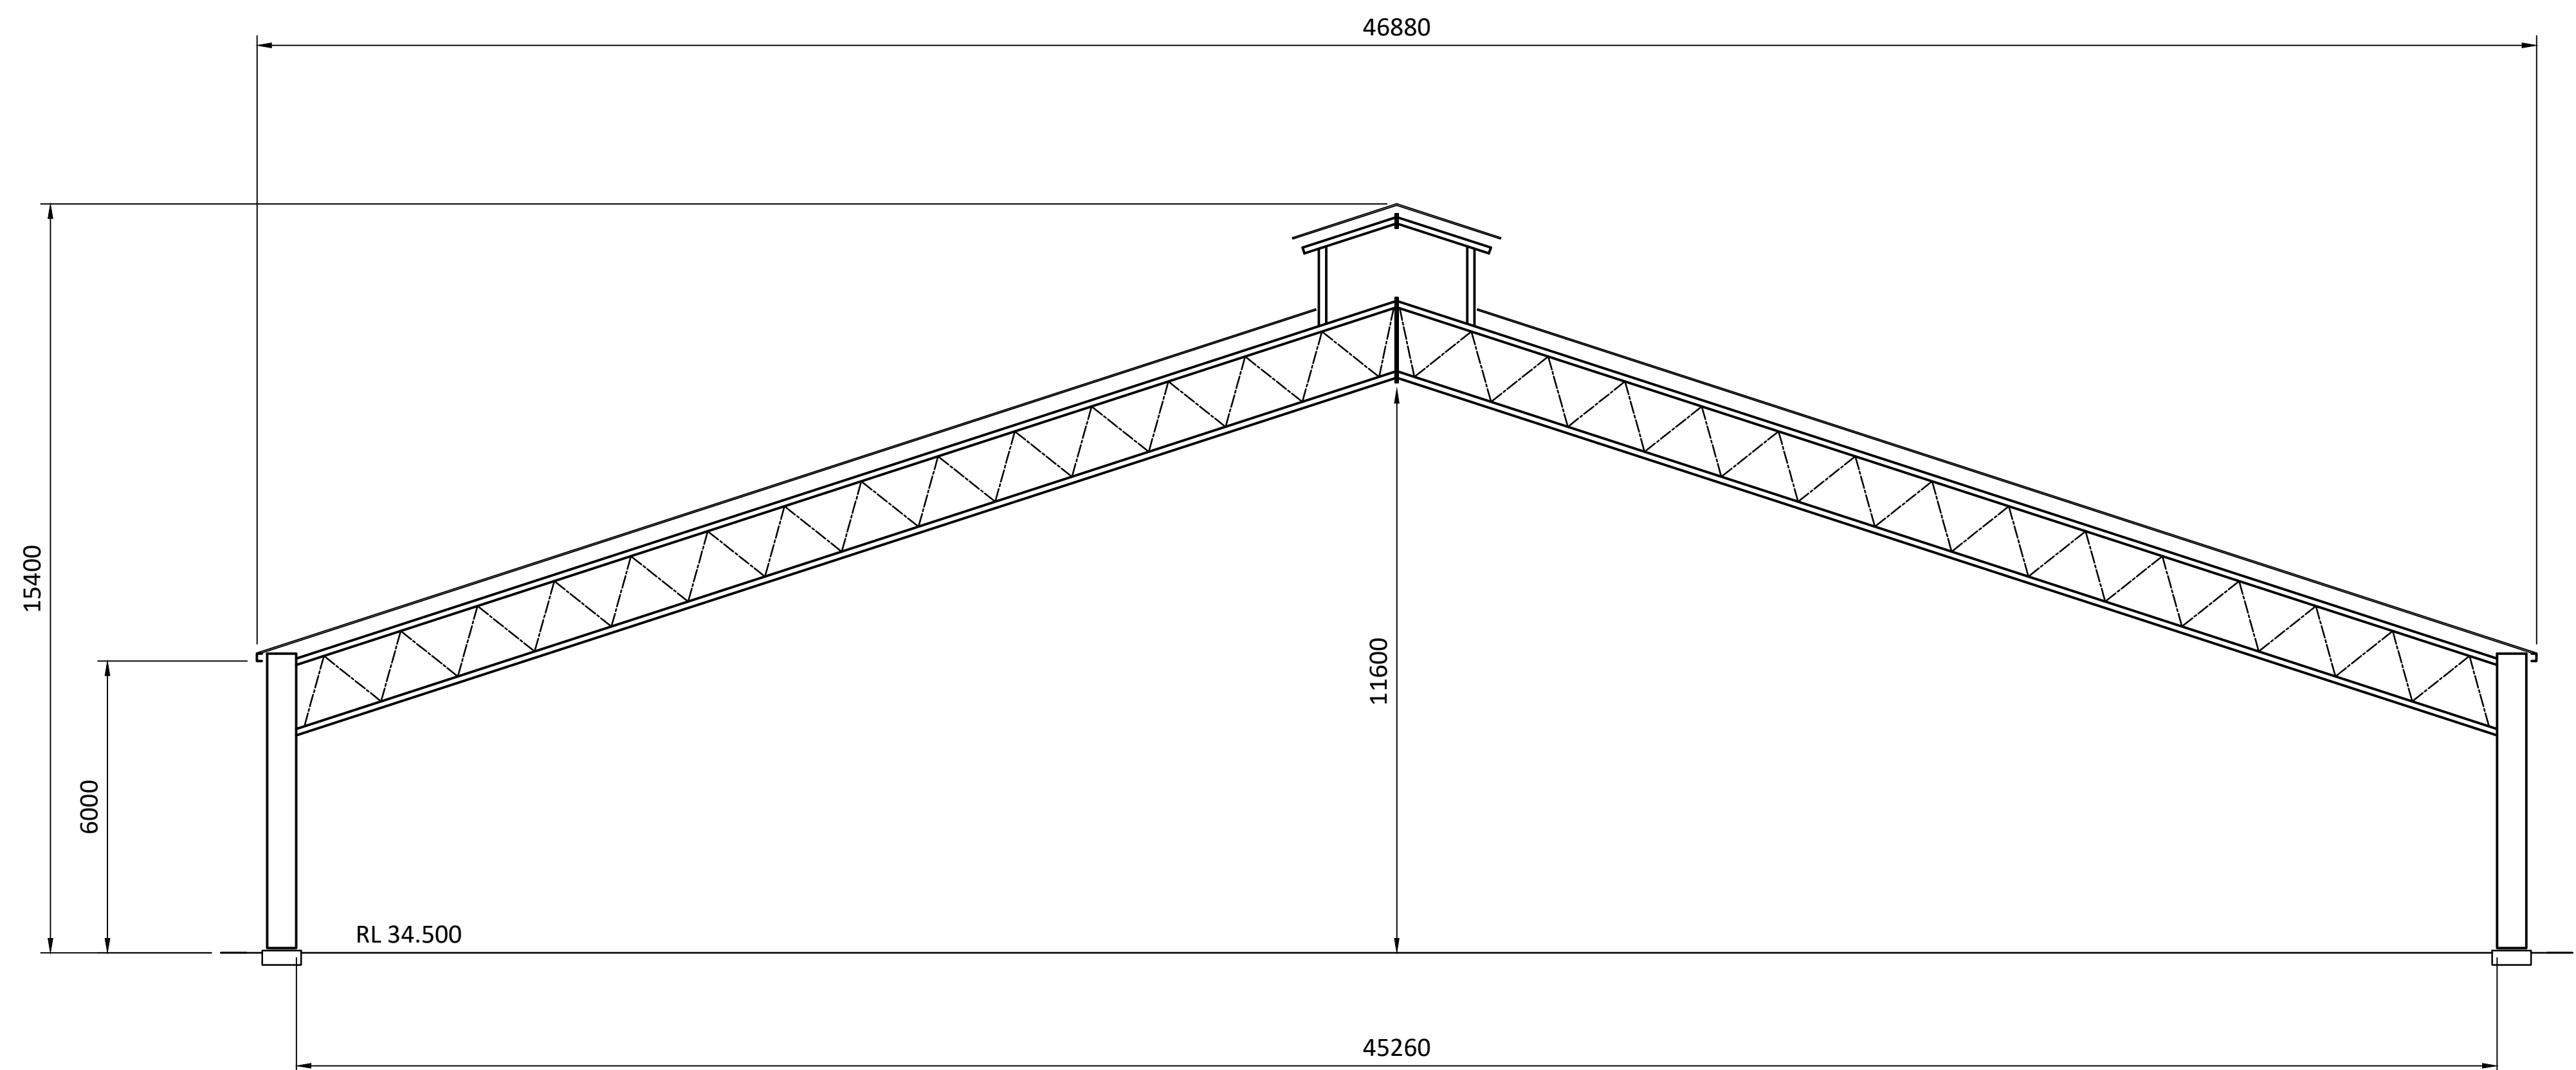


Title: BCDC Holdings Pty Ltd
Property Address: 144 Forest Rd Moorland
Details: Feed Pad Shelter
Sheet 02: Floor Plan and Cross Section


Date of Issue: 10/03/25

Disclaimer:
While Lands Advisory Services has attempted to ensure the information in this drawing is accurate, no responsibility for any errors or omissions or loss or damages incurred in the use of this diagram is taken by Lands Advisory Services.

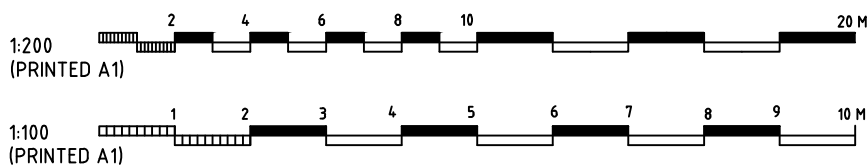

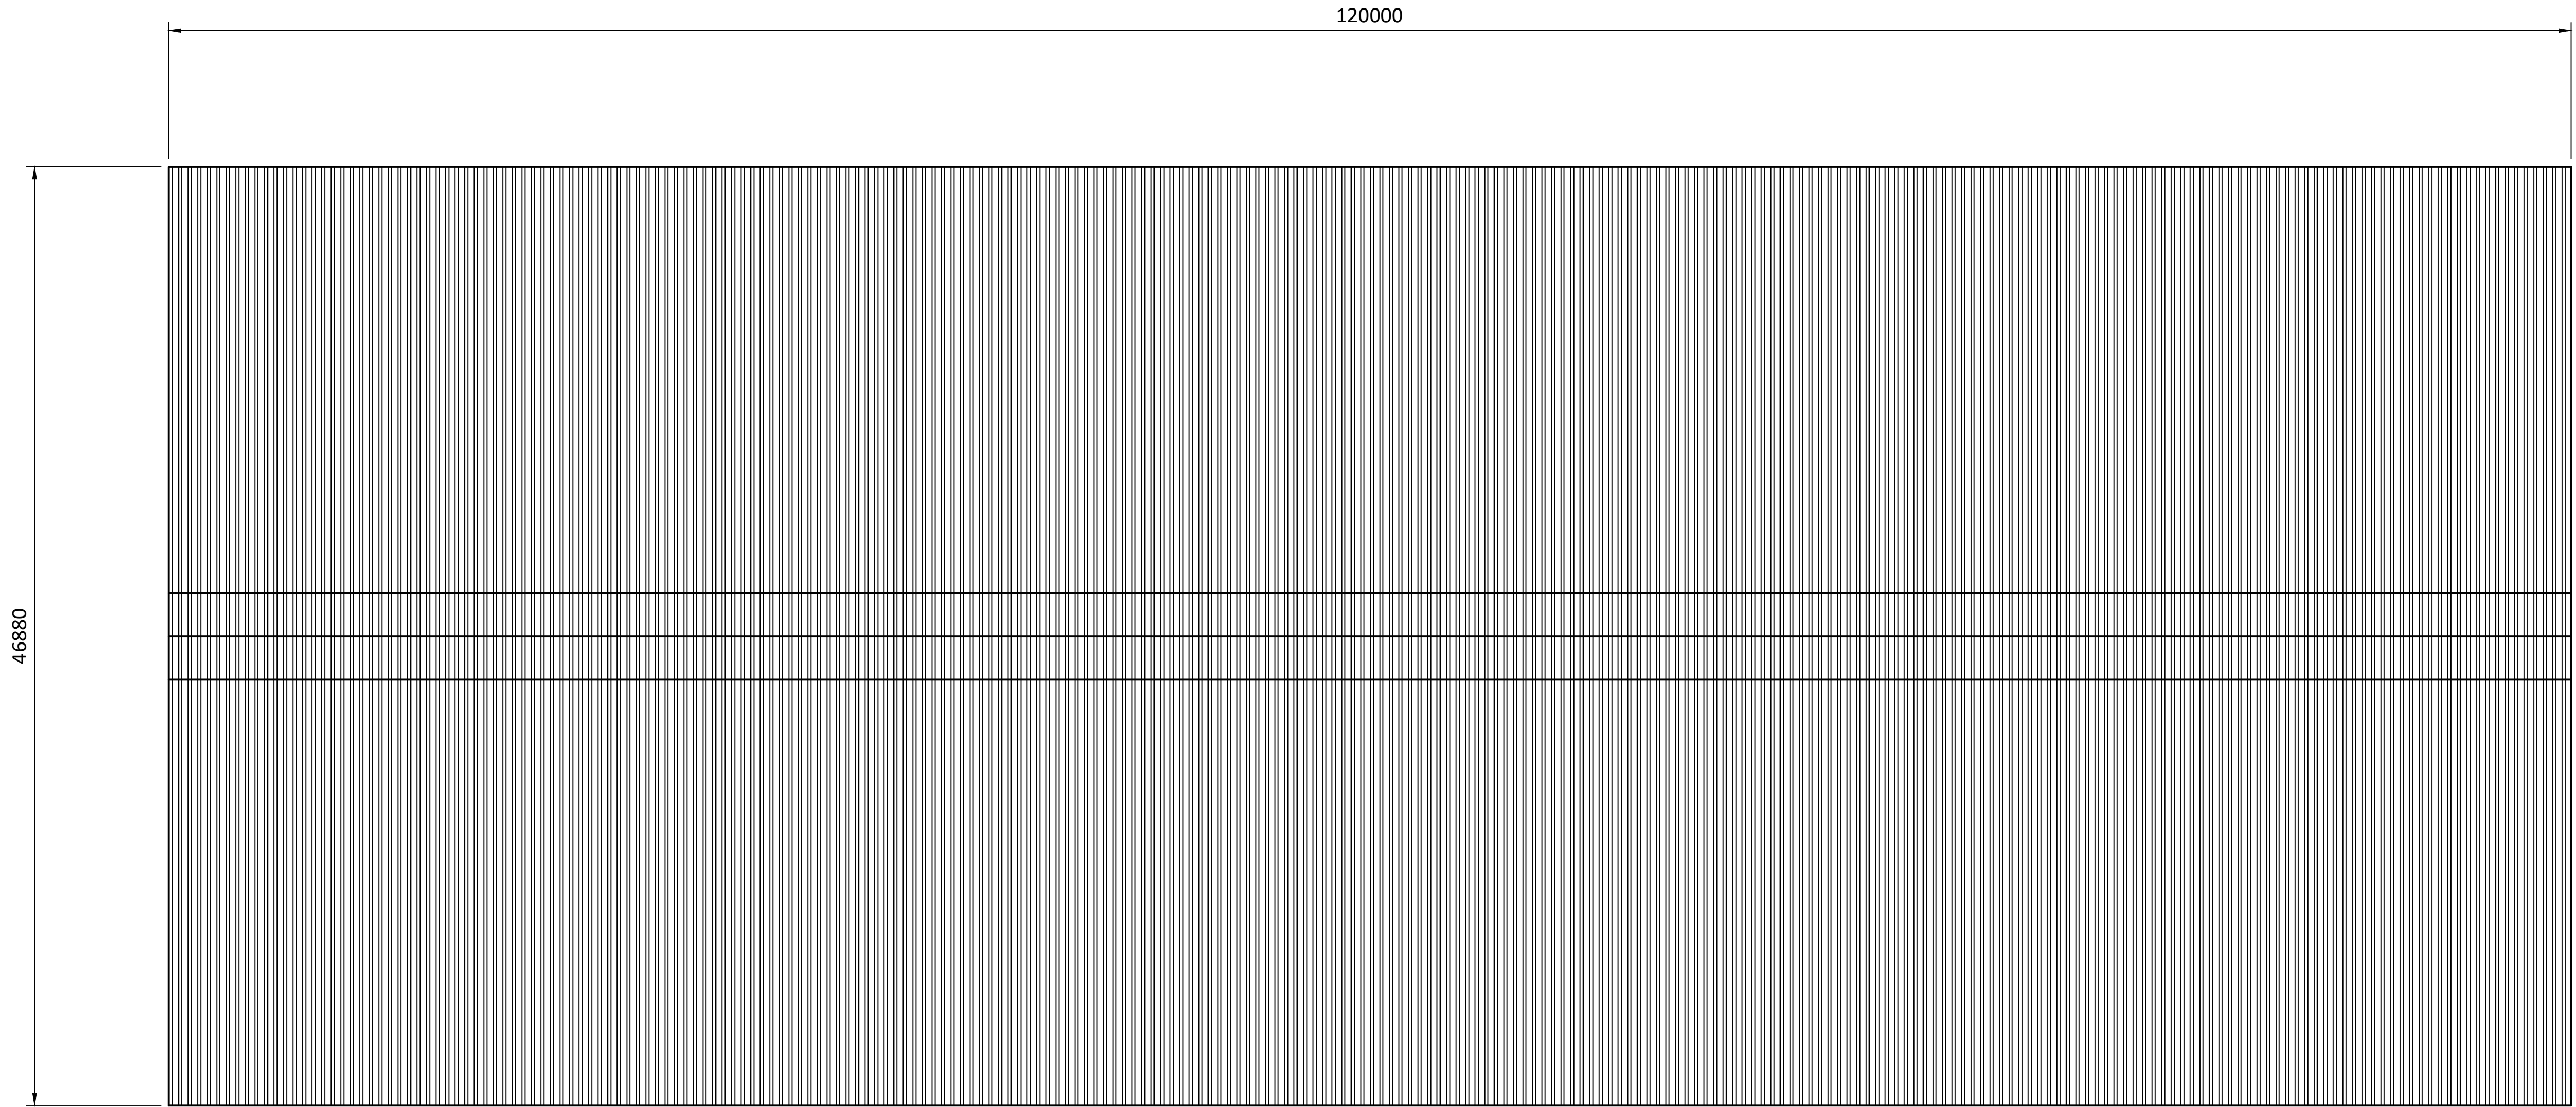

ROOF PLAN
SCALE 1:200

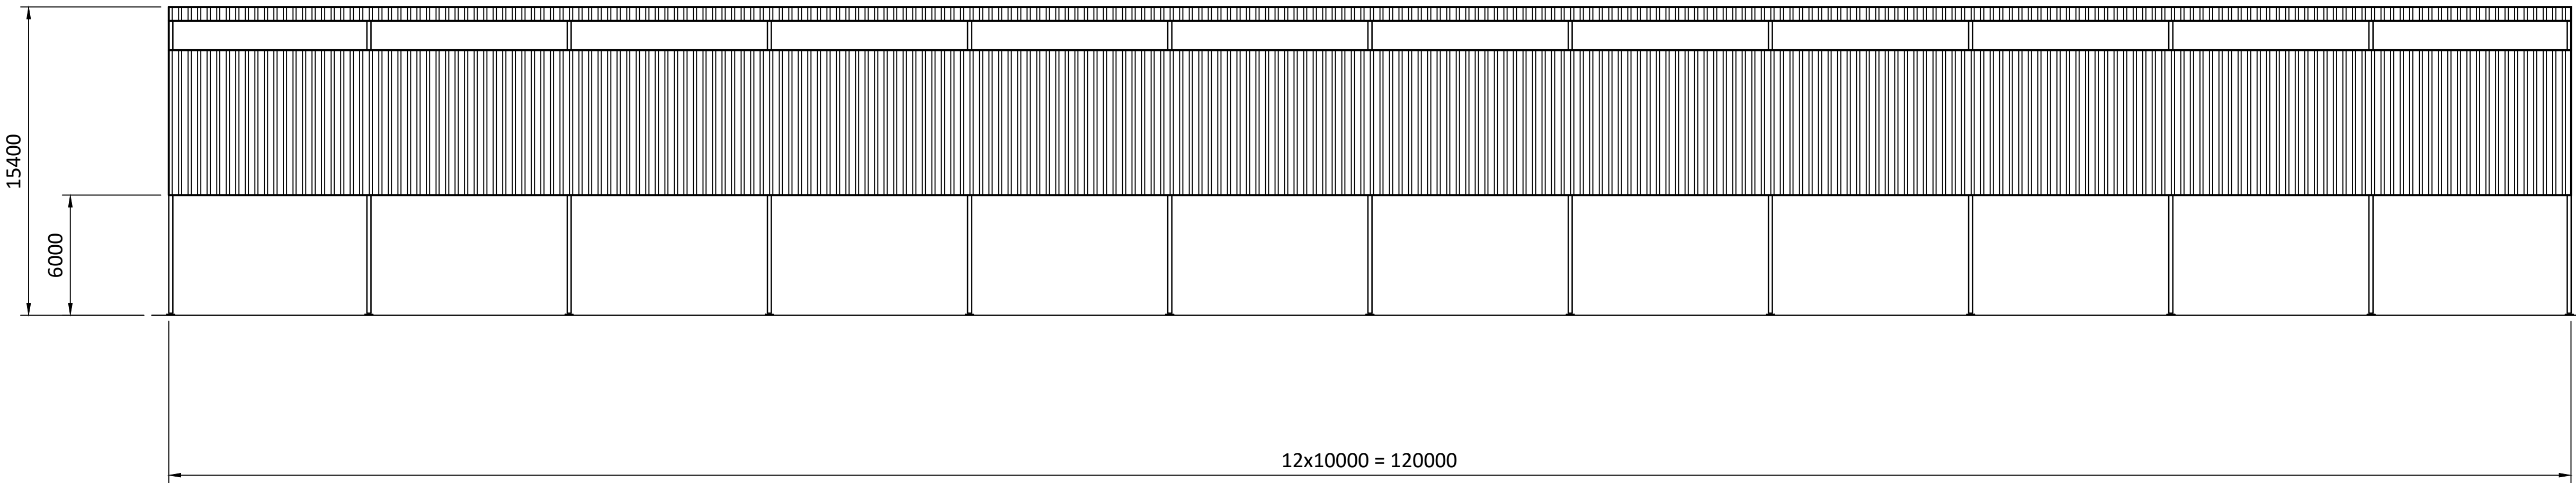

ELAVATION
SCALE 1:200



Title: BCDC Holdings Pty Ltd
Property Address: 144 Forest Rd Moorland
Details: Feed Pad Shelter
Sheet 01: Roof Plan and Elevation

Date of Issue: 10/03/25

Disclaimer:
While Lands Advisory Services has attempted to ensure the information in this drawing is accurate, no responsibility for any errors or omissions or loss or damages incurred in the use of this diagram is taken by Lands Advisory Services.

