



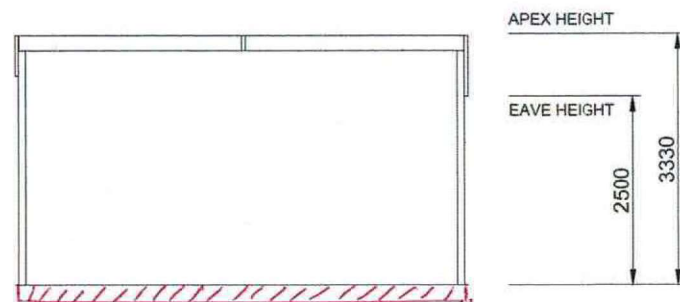


South Elevation

1
2 SCALE: 1:100

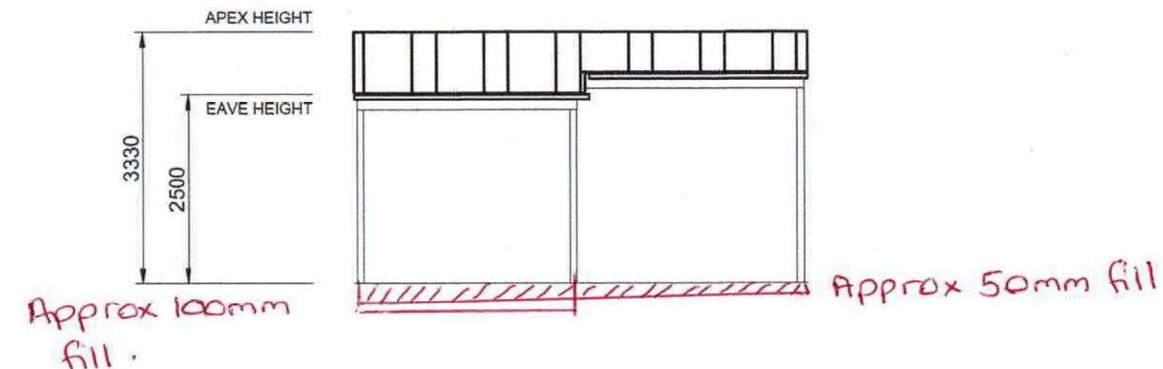


North Elevation

2
2 SCALE: 1:100

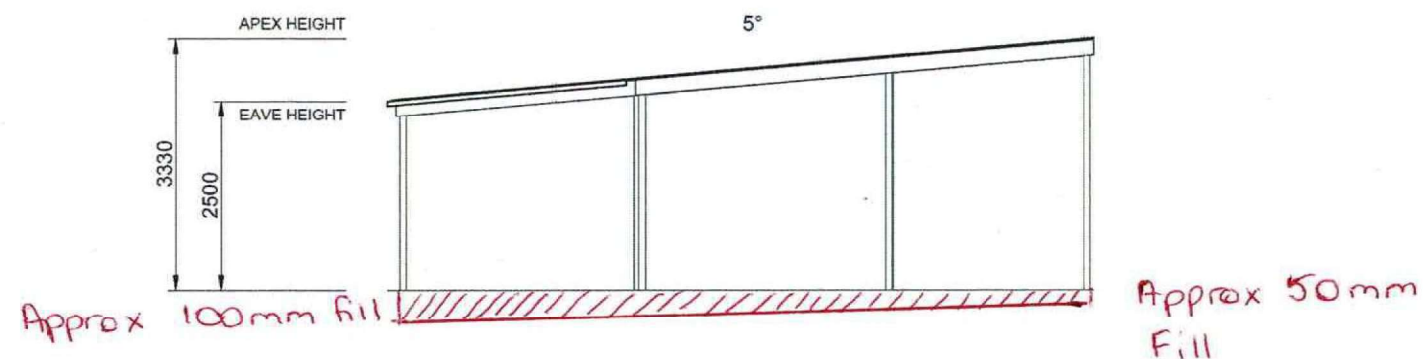

West Elevation

3
2

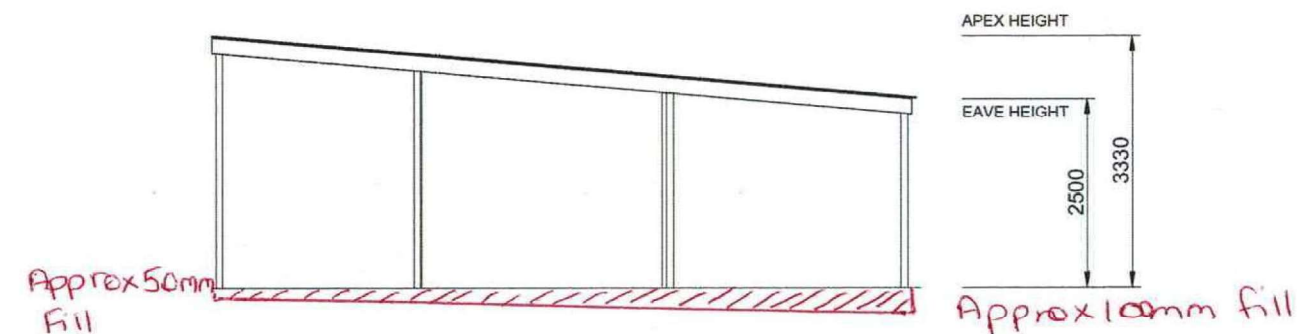

East Elevation

4
2 SCALE: 1:100

PROJECT BY

FDB Shacks and Sheds

02 40581987

FOR

Tibor Kovats

AT

**12 COWPER STREET
GLOUCESTER**



Civil & Structural Engineers
50 Punari Street
Currajong, Qld 4812
Fax: 07 4725 5850
Email: design@nceng.com.au
ABN 341 008 173 56

Registered Chartered Professional Engineer
Registered Professional Engineer (Civil & Structural) QLD
Registered Certifying Engineer (Structural) N.T.
Registered Engineer - (Civil) VIC
Registered Engineer - (Civil) TAS

Regn. No. 2558980
Regn. No. 9985
Regn. No. 116373ES
Regn. No. PE0002216
Regn. No. CC5648M

Mr Timothy Roy Messer BE MIEAust RPEQ

Signature *T. Messer*

Date 20/02/2025

Registered on the NPER in the areas of practice
of Civil & Structural National Professional
Engineers Register

DRAWN

FDB

CHECKED

N/A

DATE

20/02/2025

JOB NO.

FDFDBL100046

SHEET

2

5