


ROOF - COLOR BOND CUSTOM ORB - SOUTHERLY
 GUTTERS - BASALT
 DECRATIVE ROOF TRIM - BASALT
 WALLS - FC CLADDING PAINT FINISH - WHITE
 - STONE - LIGHT GREY
 - COLOR BOND TRIM LINE (SHED ONLY) - SOUTHERLY
 WINDOWS - WHITE
 GARAGE DOOR - BASALT

SITE AREA	3999.94 m ²
GRASS / GARDEN	2997.13 m ²
HOUSE	
LIVING SPACE	325.11 m ²
PORCH / VERANDAH	92.39 m ²
GARAGE	60.33 m ²
ROOF	545.02 m ²
GRANNY FLAT	
LIVING SPACE	70.69 m ²
PORCH / VERANDAH	39.41 m ²
ROOF	137.60 m ²
SHED	
SPACE	48.00 m ²
ROOF	48.00 m ²

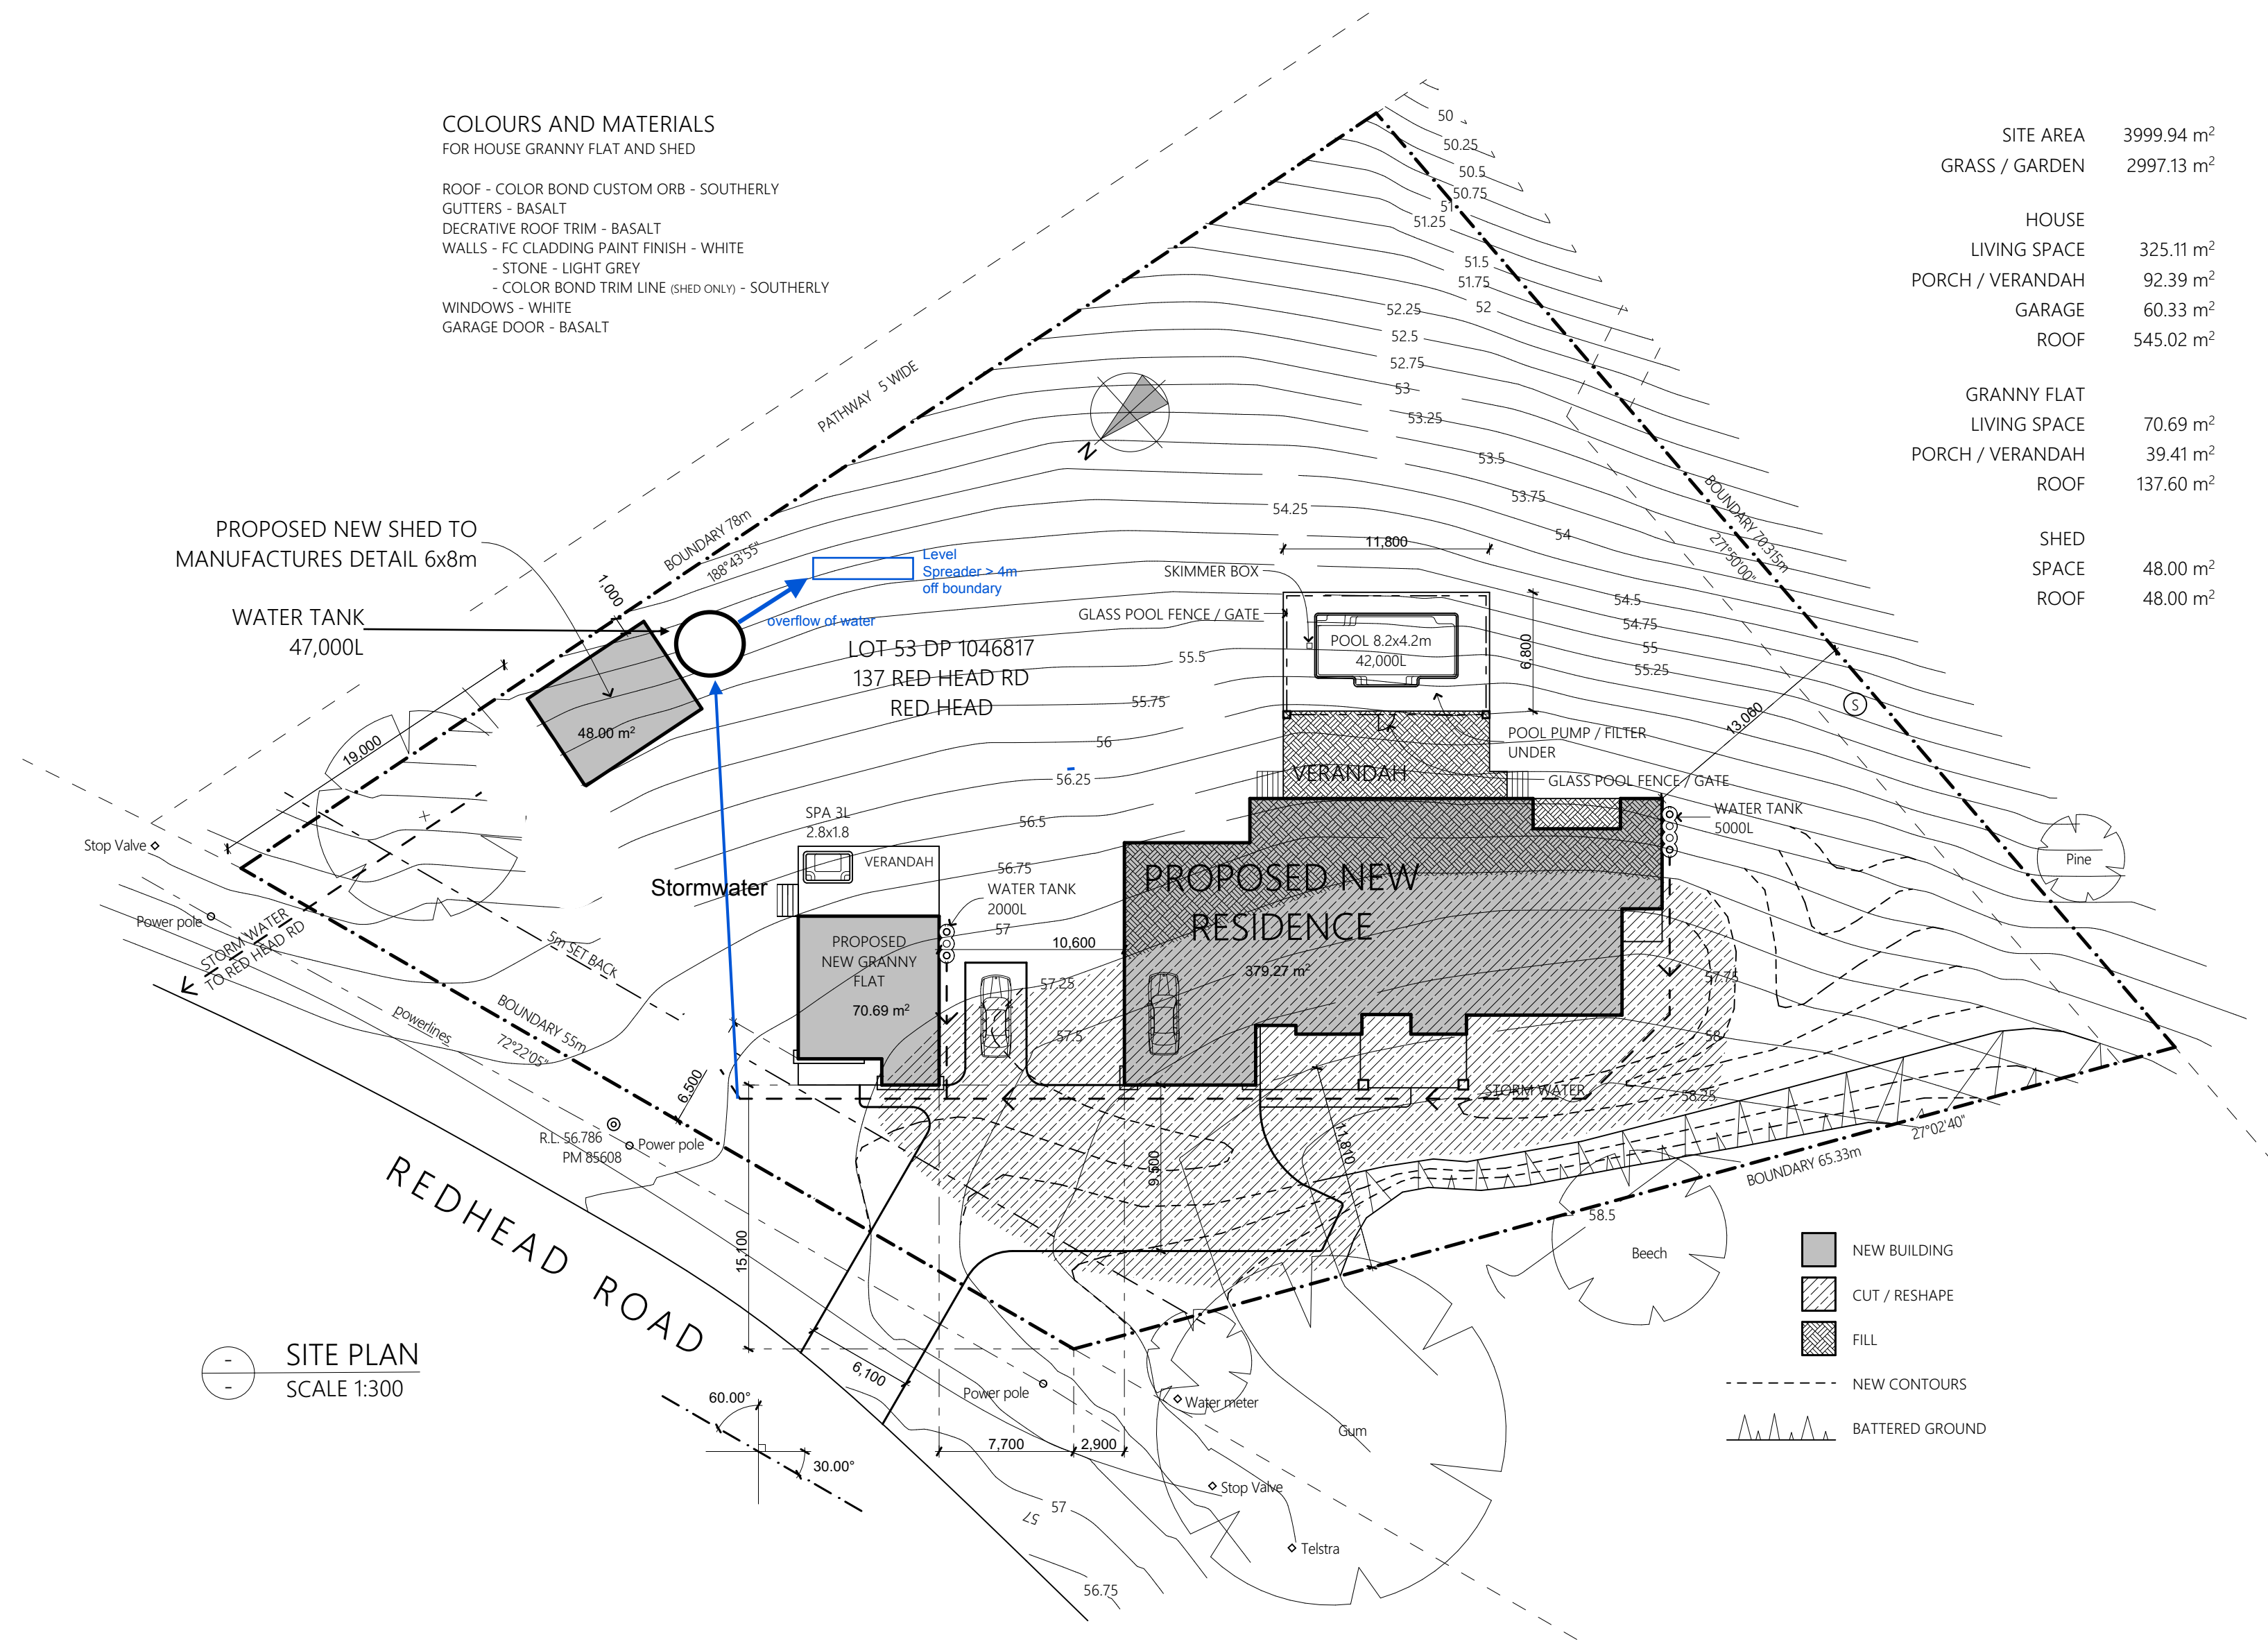

Modified Site Plan 25.3.25

REVISION	AMENDMENT	DATE
D	PREIMINARY DRAWINGS	04.09.23
E	PREIMINARY DRAWINGS	02.11.23
F	PREIMINARY DRAWINGS	11.12.23
G	PREIMINARY DRAWINGS	12.12.23
H	PREIMINARY DRAWINGS	13.12.23
I	PREIMINARY DRAWINGS	14.12.23
J	PREIMINARY WD	20.12.23
K	PREIMINARY WD	27.12.23
L	WORKING DRAWINGS	19.02.24
M	WORKING DRAWINGS	21.02.24
N	AMENDED WD	22.03.24



	PROJECT	PROPOSED NEW RESIDENCE LOT 53 DP 1046817 137 RED HEAD ROAD RED HEAD
	CLIENT	ALAN & MARY-ANN TICKLE 13 NICOLL ST TAREE NSW 2430

DRAWING		
SITE PLAN		
SCALE	REVISION	DATE
A2 1:300	N	22.03.24
JOB NO.	DRAWN BY	DRAWING NO.
22.11.08	RR	WD01