


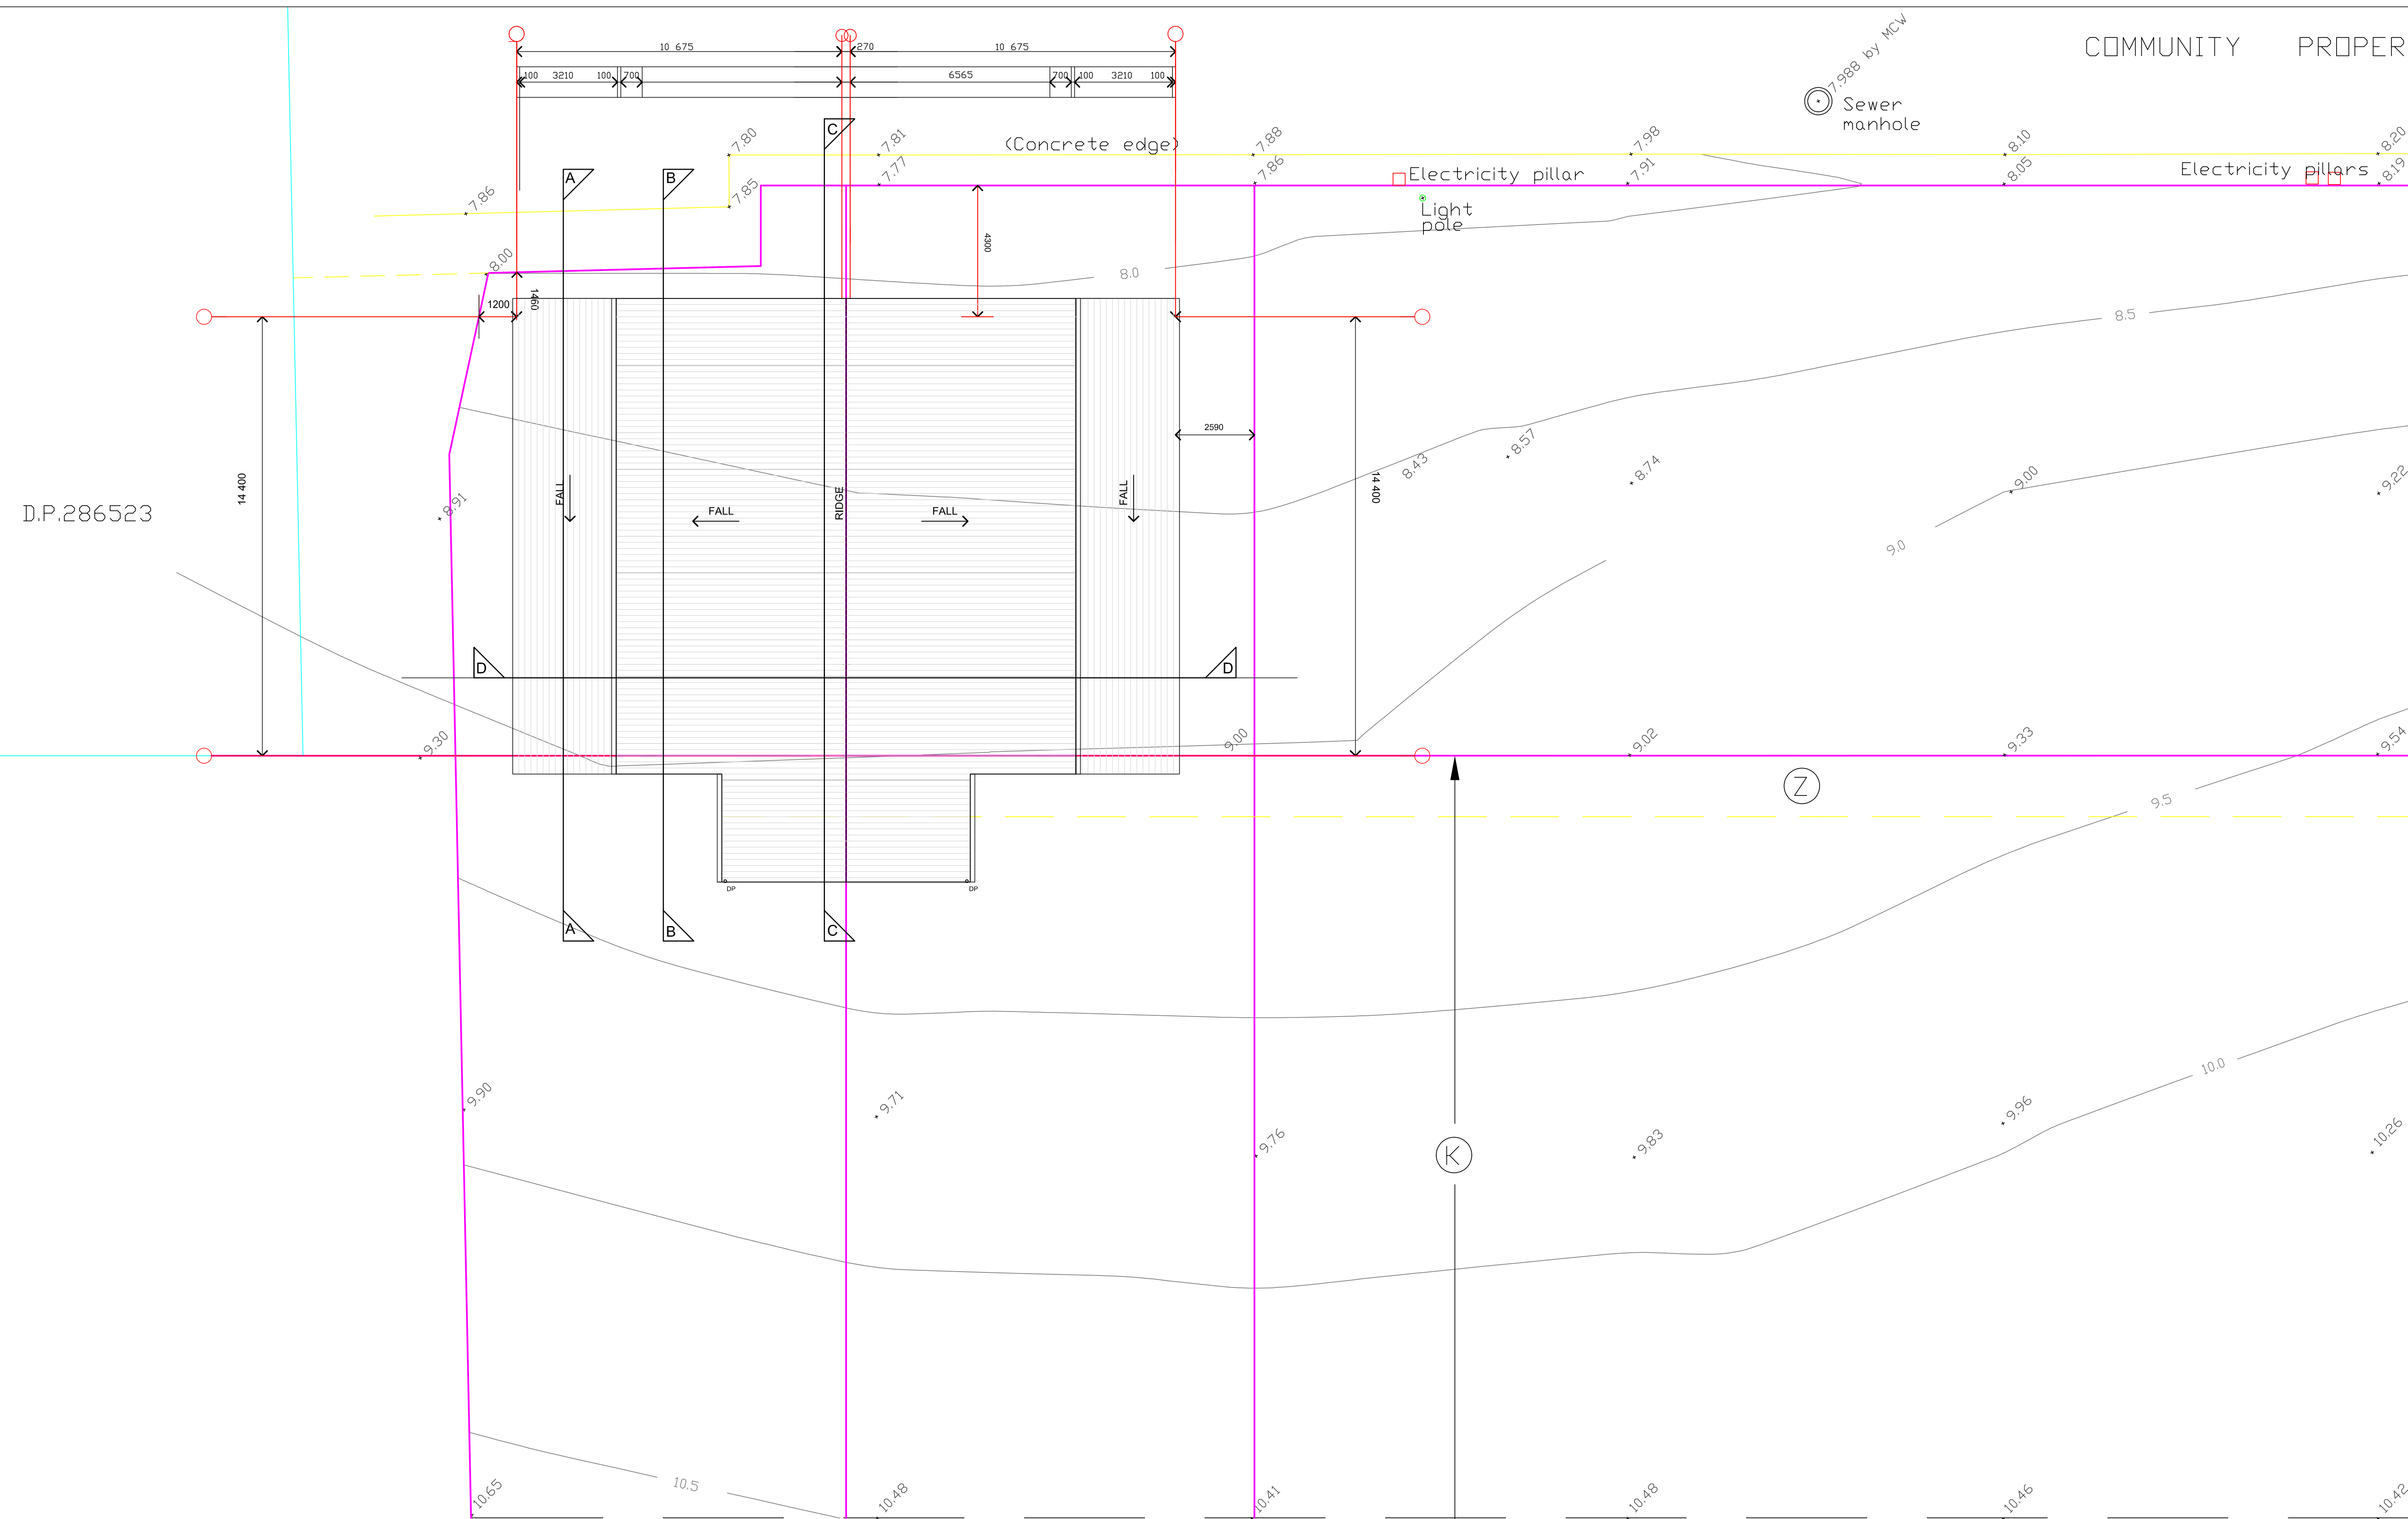

BEACH HOUSE

Proposed Permanent Occupancy
2 & 4 Whales Parade, Diamond Beach

DIAMOND BEACH

For
Mr Stephen Sequeira

STRUCTURAL ENGINEERS

PROJECT ARCHITECTS
MIKE **MACAULAY**
ASSOCIATES ARCHITECTS
Tel: 02 9 818 6661 (SYD) Tel: 03 6381 5661 (TAS)
Mob: 0418 217 307 email: mike.mmacauley@bigpond.com

DRAWING TITLE

ROOF PLAN

DWG. No.

DA 005-2

SCALE

1: 100 @ A1

DATE

12.10.2015

AMENDMENTS

DATE	DESCRIPTION	DATE	DESCRIPTION
07.9.15	PRELIMINARY TO COUNCIL		
12.10.15	DA - 11.5 M RIDGE		

