


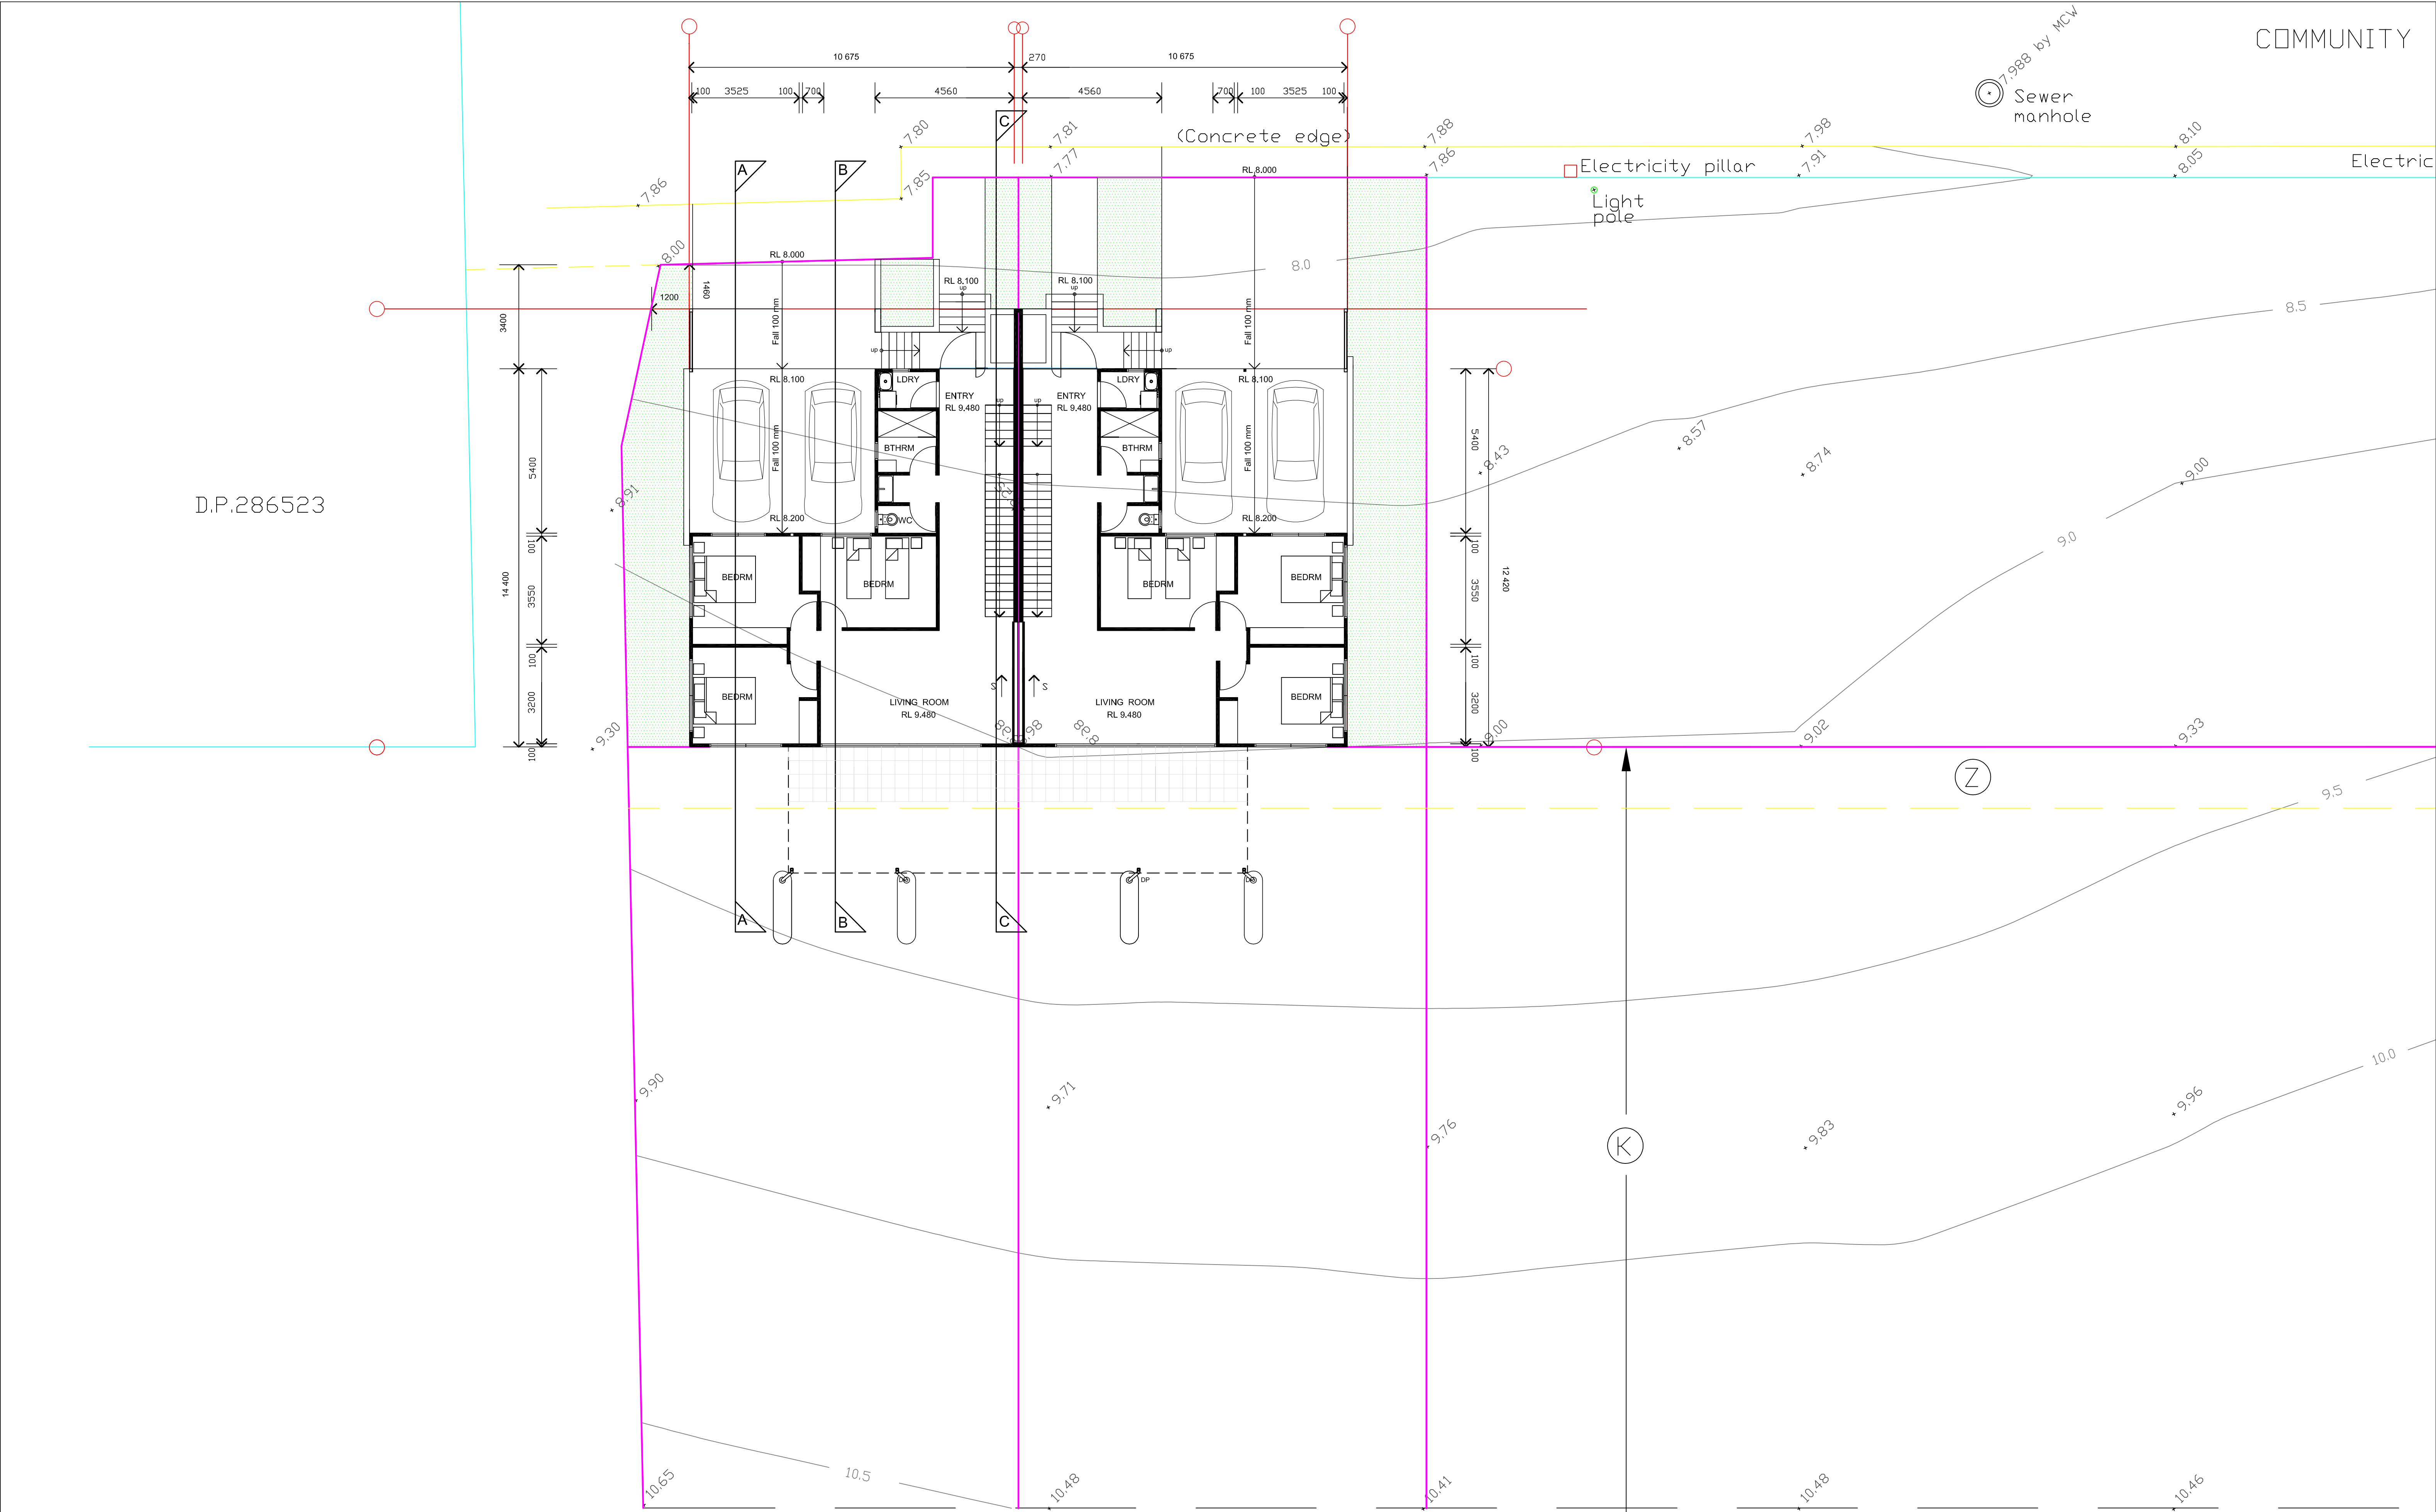

BEACH HOUSE

Proposed Permanent Occupancy
2 & 4 Whales Parade, Diamond Beach

DIAMOND BEACH

For
Mr Stephen Sequeira

STRUCTURAL ENGINEERS

PROJECT ARCHITECTS
MIKE **MACAULAY**
ASSOCIATES ARCHITECTS
Tel: 02 9 818 6661 (SYD) Tel: 03 6391 5661 (TAS)
Mob: 0418 217 307 email: mikesmmarch@bigpond.com

DRAWING TITLE
GROUND FLOOR PLAN

DWG. No.	SCALE	DATE
DA 002-2	1: 100 @ A1 1: 200 @ A3	12.10.2015

AMENDMENTS		DATE		DESCRIPTION	
DATE	DESCRIPTION	DATE	DESCRIPTION	DATE	DESCRIPTION
07.9.15	PRELIMINARY TO COUNCIL				
12.10.15	DA - 11.5 M RIDGE				