


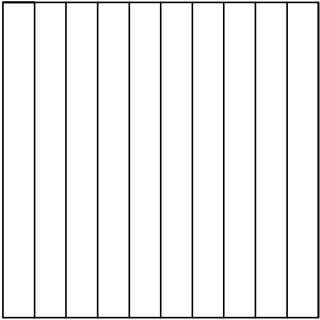


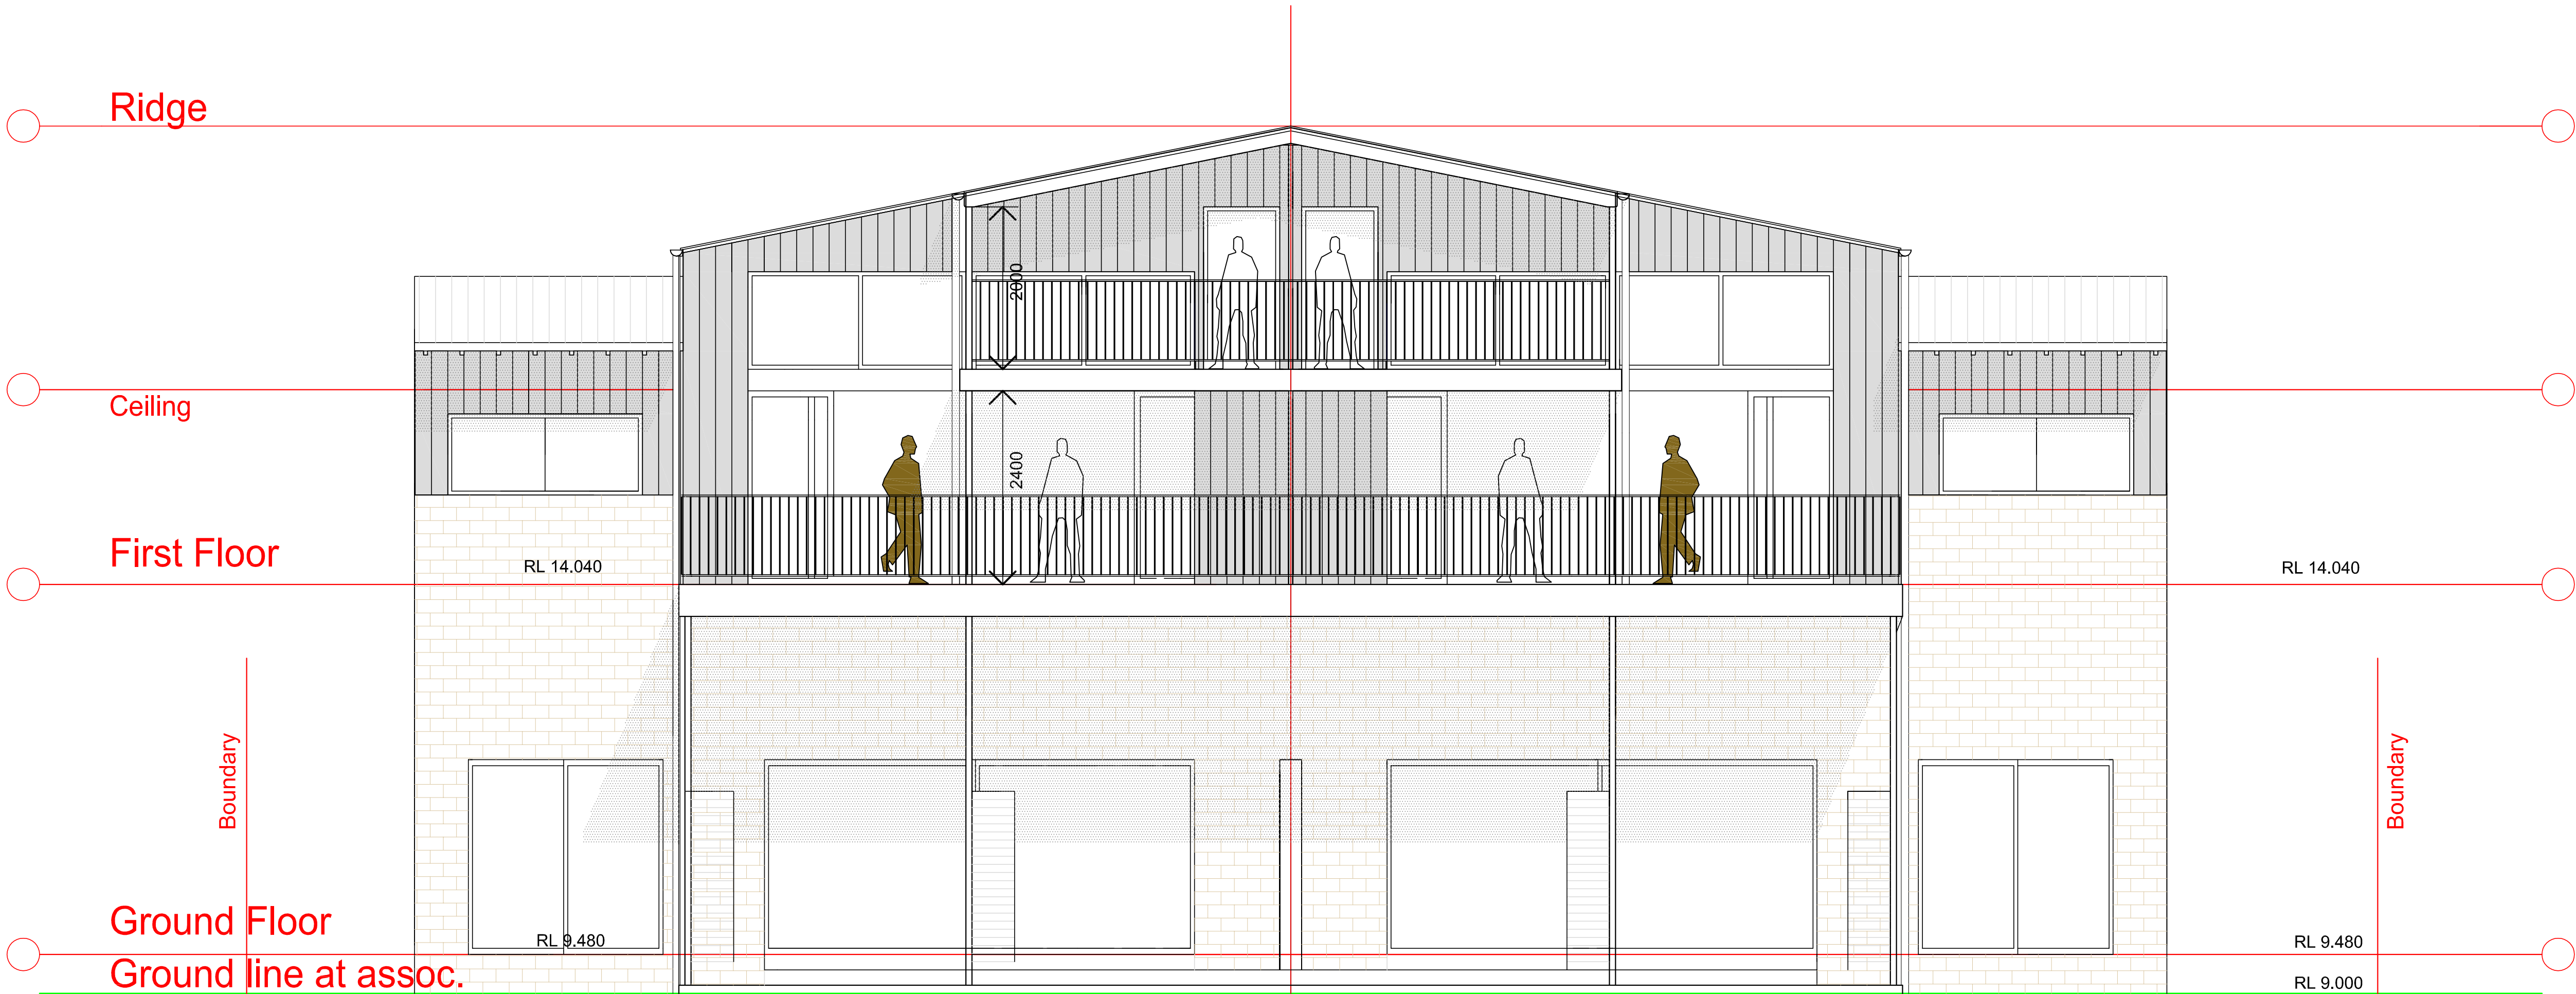

Corrugated custom - orb
colorbond 'monument'
mid grey.

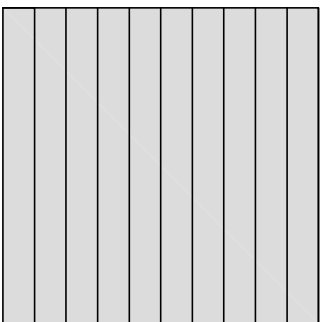

Prefinished mid-grey
fiber cement external
lining boards.

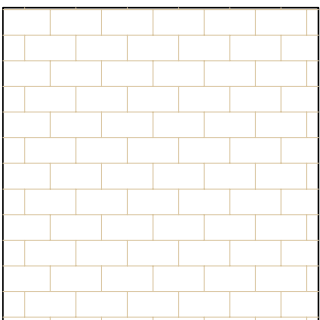

Stone colored
external masonry
blockwork

EAST ELEVATION

BEACH HOUSE

Proposed Permanent Occupancy
2 & 4 Whales Parade, Diamond Beach

DIAMOND BEACH

For
Mr Stephen Sequeira

STRUCTURAL ENGINEERS

PROJECT ARCHITECTS
MIKE **MACAULAY**
ASSOCIATES ARCHITECTS
Tel: 02 9 818 6661 (SYD) Tel: 03 6361 5661 (TAS)
Mob: 0418 217 307 email: mike.marmach@bigpond.com

DRAWING TITLE
EAST ELEVATION

DWG. No.	SCALE	DATE
DA 008-2	1: 50 @ A1	12.10.2015

AMENDMENTS			
DATE	DESCRIPTION	DATE	DESCRIPTION
07.9.15	PRELIMINARY TO COUNCIL		
12.10.15	DA - 11.5 M RIDGE		

