


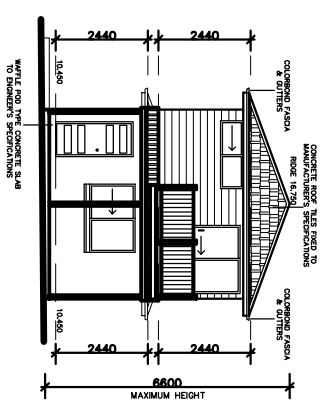


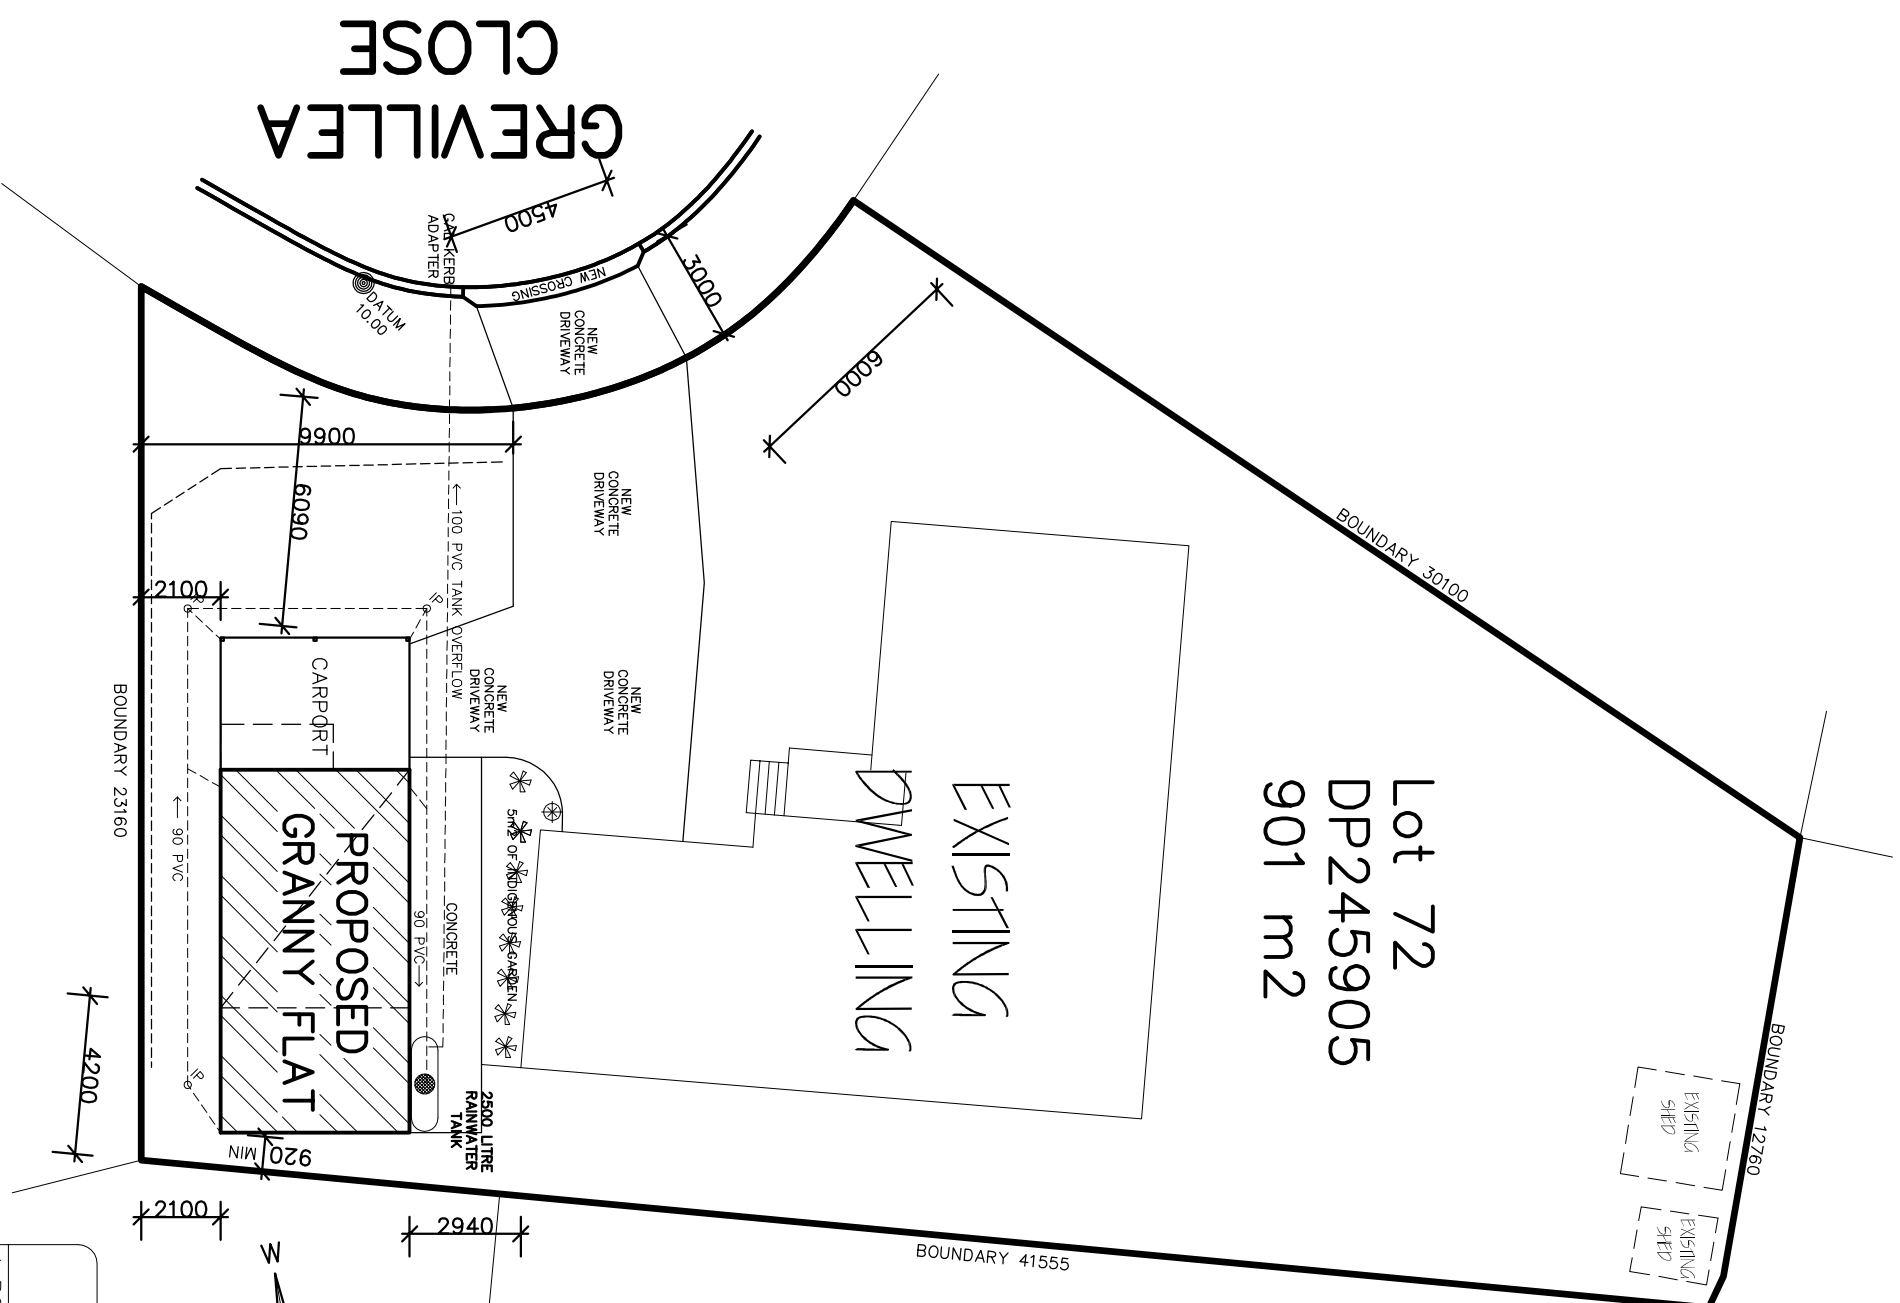

WEST ELEVATION

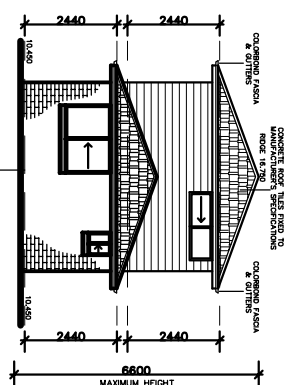


EAST ELEVATION

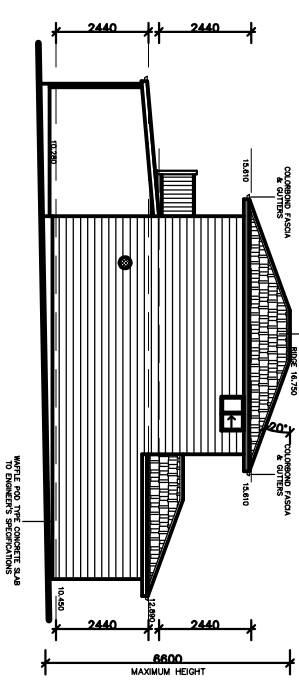


NORTH ELEVATION

SCALE 1:400 @ A3

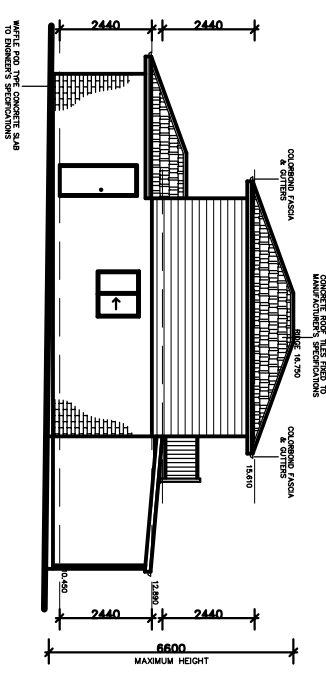


SOUTH ELEVATION

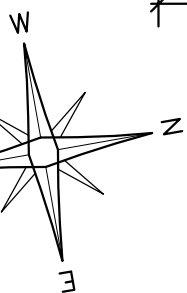

EXTERNAL COLOURS & MATERIAL FINISHES

* ROOF—	COLORBOND— DARK TILES
* GUTTER—	COLORBOND— MONUMENT
* FASCIA—	COLORBOND— SURFMIST
* BRICKS—	LIGHT FACE BRICK
* WINDOWS—	ALUMINUM— MONUMENT
* CLADDING—	TIMBER— DARK CREAM

NOTES
NO CUT OR FILL REQUIRED
NO TREES TO BE REMOVED

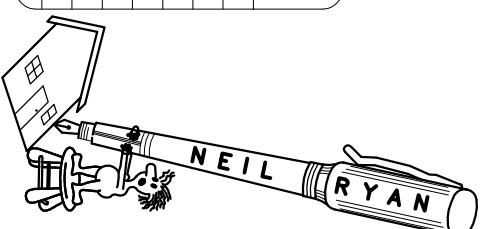

PROPOSED CLADDDED GRANNY FLAT FOR:

Ajoy Paul & Anamika Datta
5 Grevillea Close Taree

DRAWING NOTIFICATION PLANS	JOB No. 2024-040	SHEET No. 1 OF
-------------------------------	---------------------	----------------------

DATE MAY 2025	SCALE VARIES	ISSUE A-5
------------------	-----------------	--------------

DRAWN BY: NEIL RYAN
44 WOOLA ROAD TAREE

Mob. 0417682880
Email: admin@neiltyan.com.au
ABN 43 831 206 704