


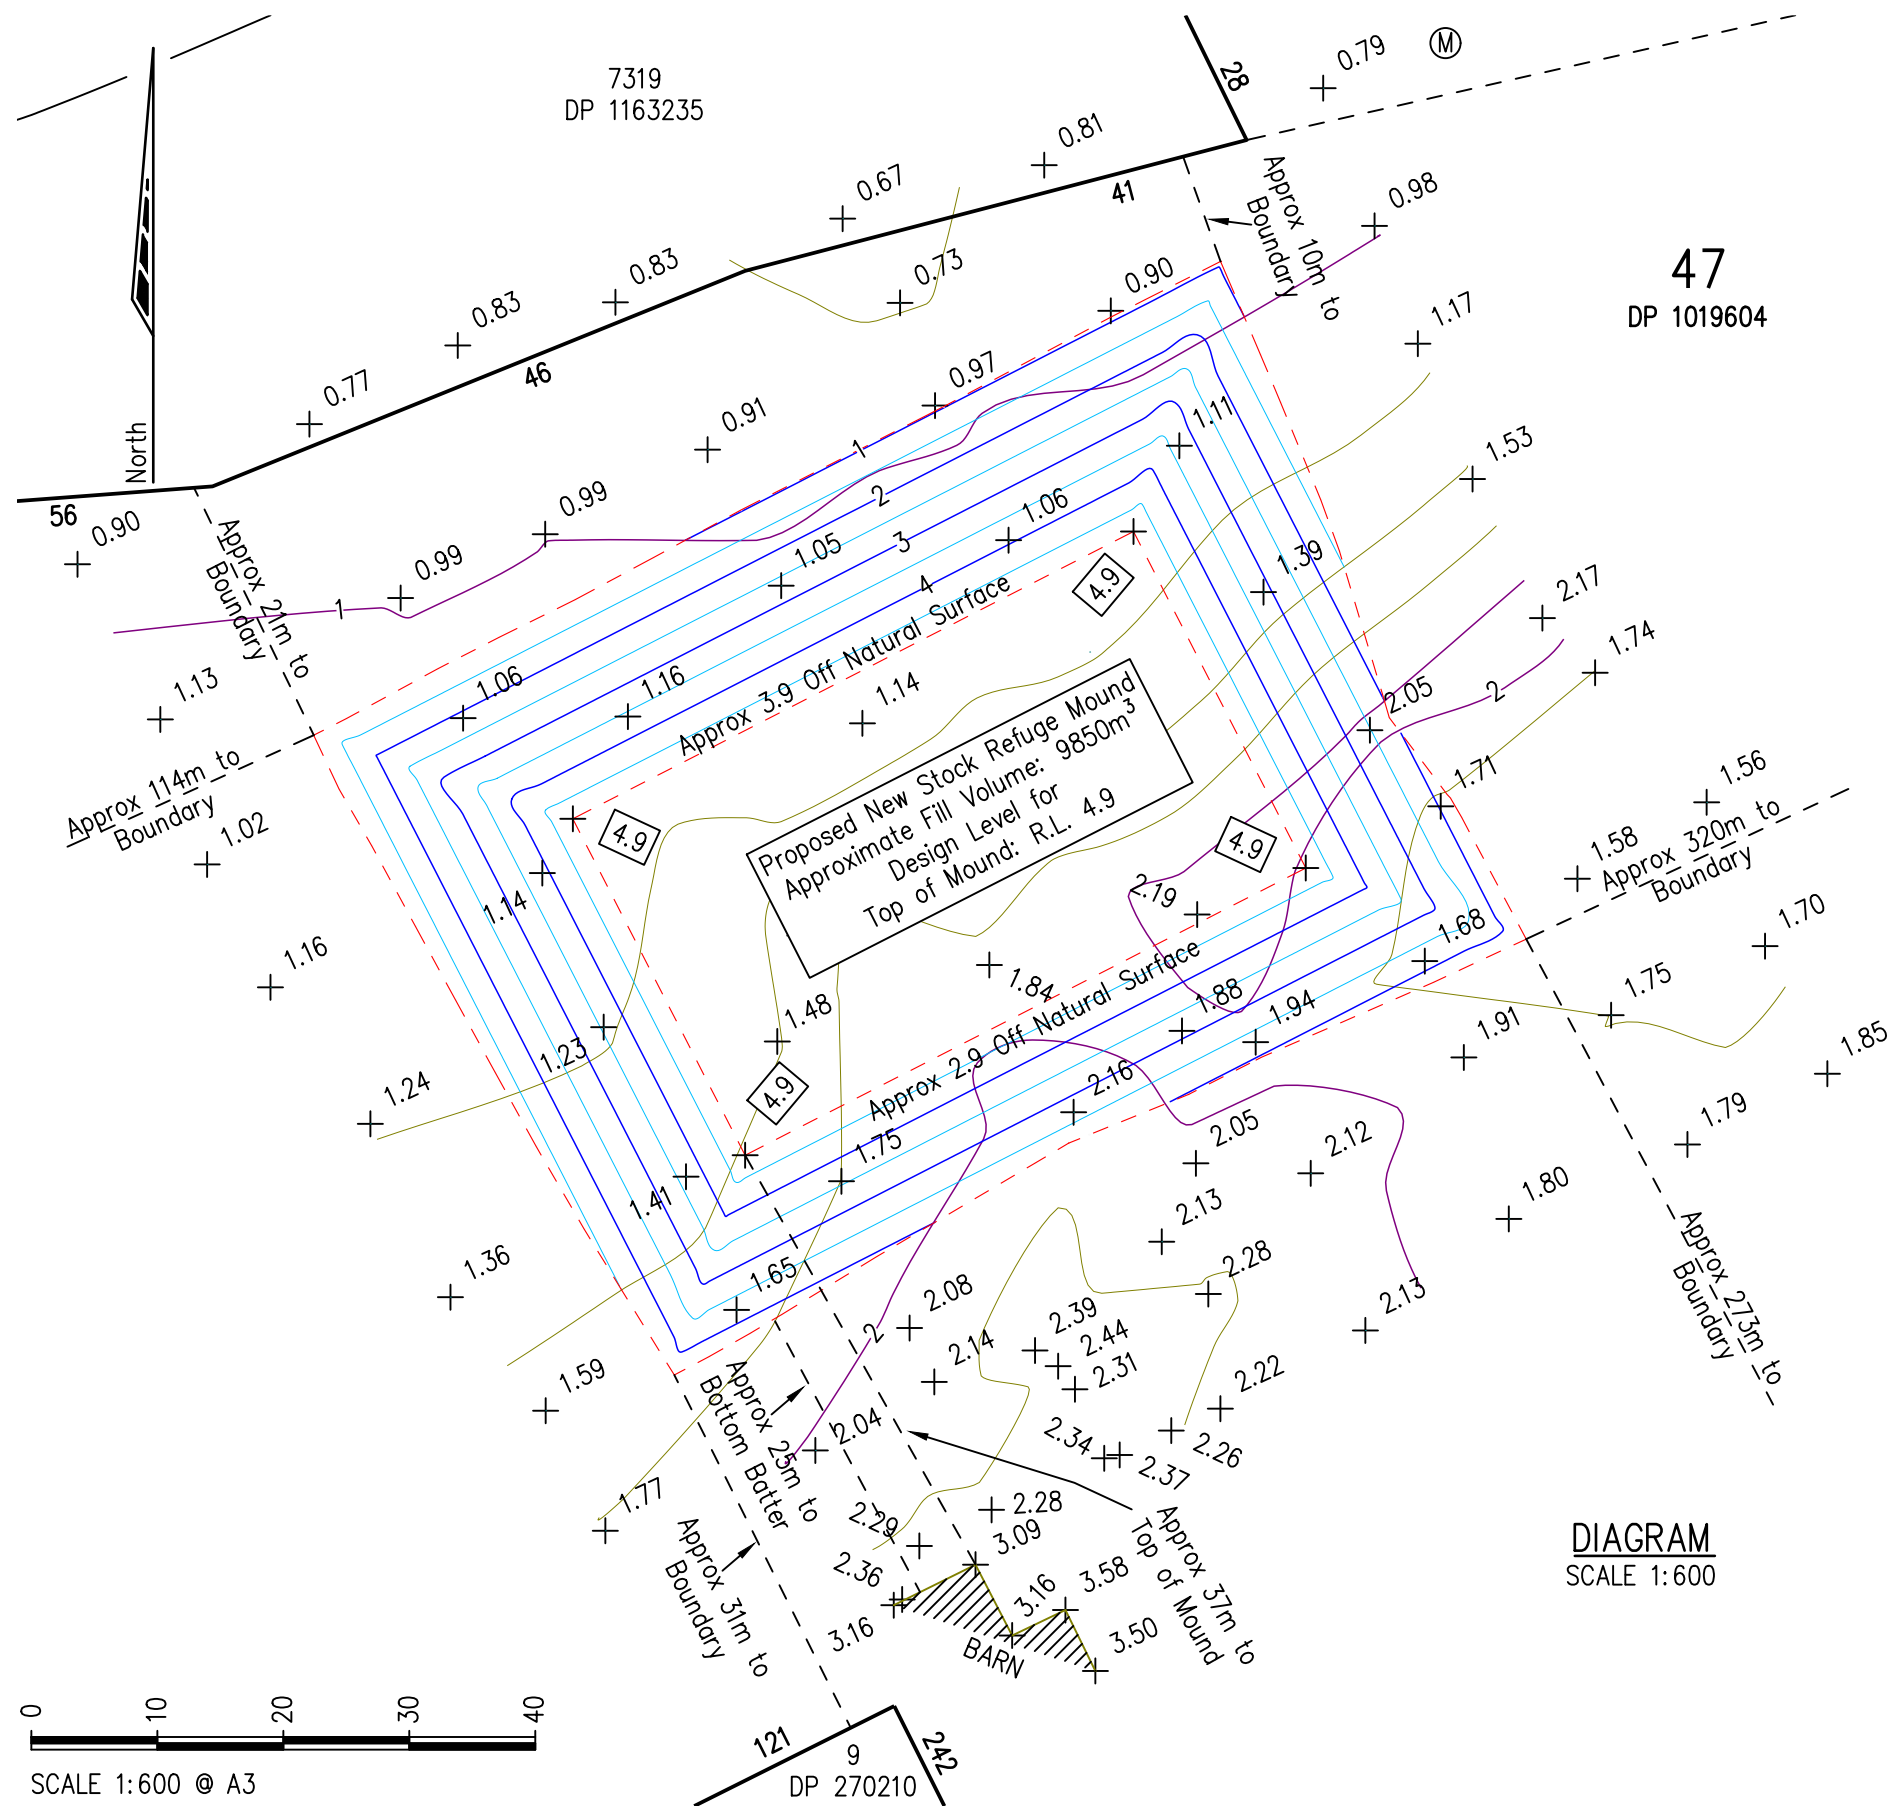


DIAGRAM
SCALE 1:600

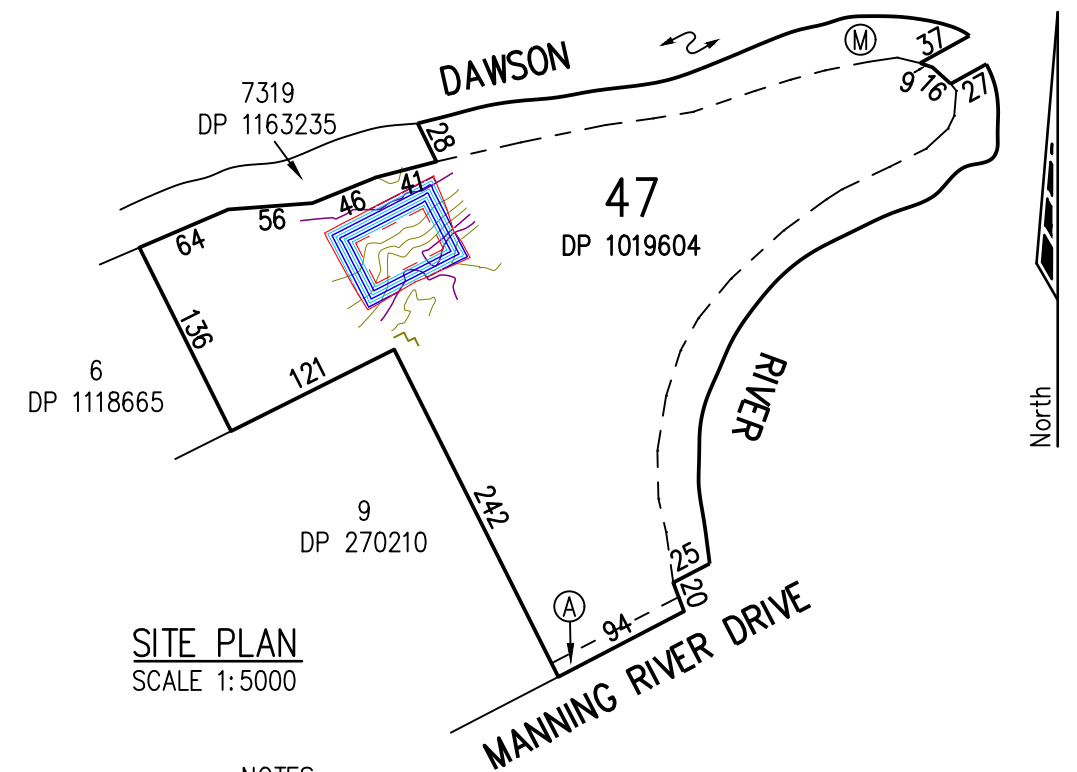

SITE PLAN
SCALE 1:5000

NOTES

1. RELATIONSHIP OF IMPROVEMENTS TO BOUNDARIES IS DIAGRAMMATIC ONLY. WHERE OFFSETS ARE CRITICAL THEY SHOULD BE CONFIRMED BY FURTHER SURVEY.
2. DIMENSION ARE BY TITLE/DEED ONLY.
3. CONTOURS ARE A COMPUTER INTERPOLATION AND DO NOT REPRESENT THE EXACT LEVEL AT ANY PARTICULAR POINT. SPOT LEVELS SHOULD BE USED IN PREFERENCE TO CONTOURS.
4. ALL DESIGN BATTERS TO BE GRADED OFF AT 4:1.
5. MOUND DESIGN AND LOCATION IS APPROXIMATE ONLY AND SUBJECT TO CHANGE

LEGEND

- 2.00 EXISTING NATURAL SURFACE CONTOURS (0.25m INTERVALS)
- 2.00 PROPOSED NEW DESIGN CONTOURS (0.50m INTERVALS)
- 4.9 EXTENT OF PROPOSED NEW FILL AREA
- 4.9 DENOTES DESIGN LEVEL



SCALE 1:600 @ A3

- (A) SUBJECT TO RE-ALIGNMENT (DP237561) GAZ NO.85 DATED 28.07.1969 FOLIO 2862
(M) LAND EXCLUDES MINERALS - CROWN GRANT

CLIENT	LEON & JENNY HOOK	LGA	MID-COAST	LOCALITY	TAREE	Drawn	RM	 ABN 77 050 209 991 ACN 050 209 991 117 Victoria Street Taree, NSW, 2430 Tel. (02) 6552-1566 Taree.ED.Reception@colliers.com www.colliers.com.au/en-au/services/engineering-and-design	PLAN	SHOWING EXISTING LEVELS & FEATURES AND PROPOSED NEW STOCK REFUGE MOUND OVER PART OF LOT 47 DP 1019604 6 MANNING STREET, TAREE
						Checked	RH			
						Scale	AS SHOWN @ A3			
CAD File:	25-0149_DA.dwg	DATUM	AHD	AZIMUTH	MGA	Survey Date	14.03.2025			
						Reference	25-0149			