




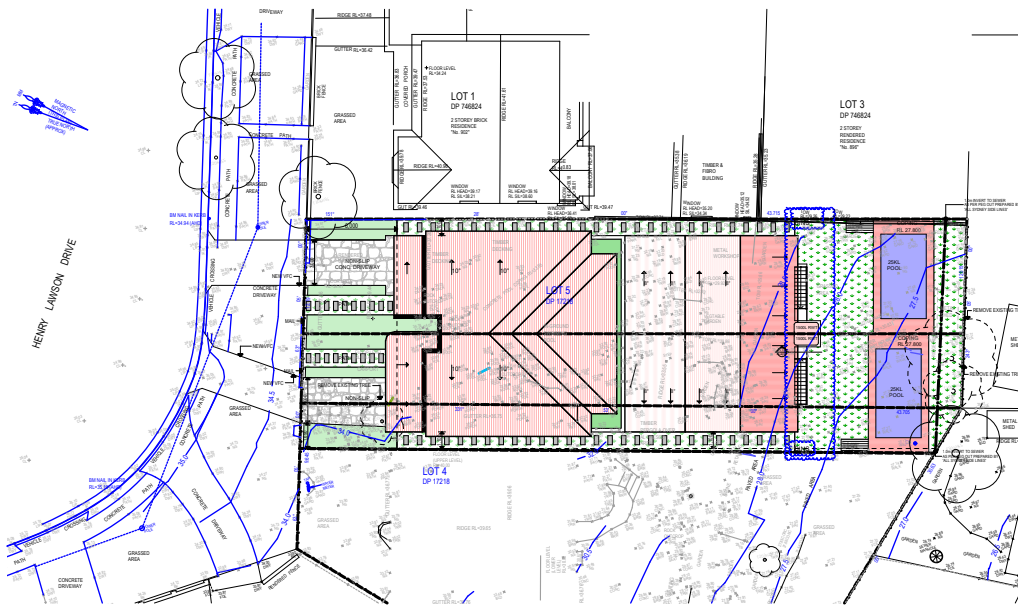


SITE PLAN
SCALE 1:500 @ A4

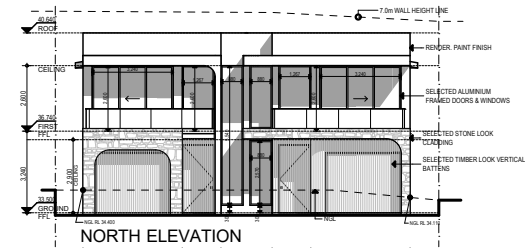


NORTH ELEVATION
SCALE 1:300 @ A4

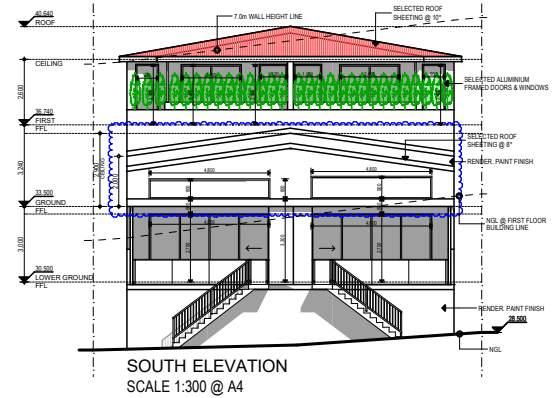

SOUTH ELEVATION
SCALE 1:300 @ A4


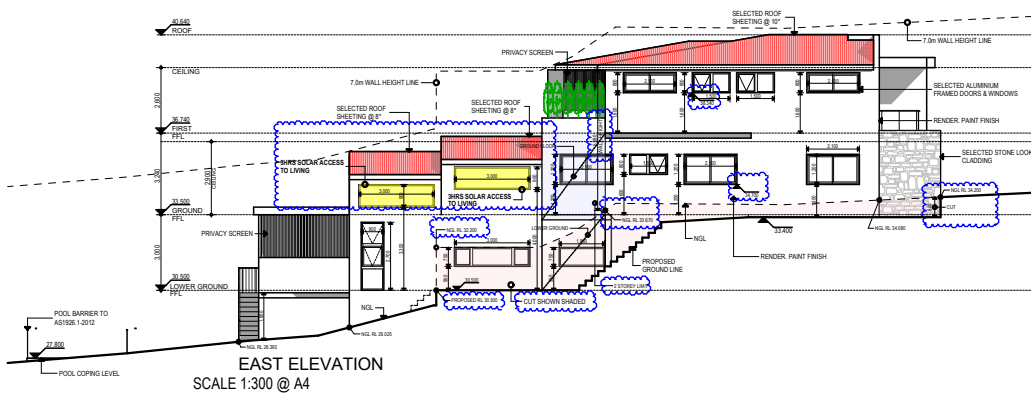


EAST ELEVATION
SCALE 1:300 @ A4

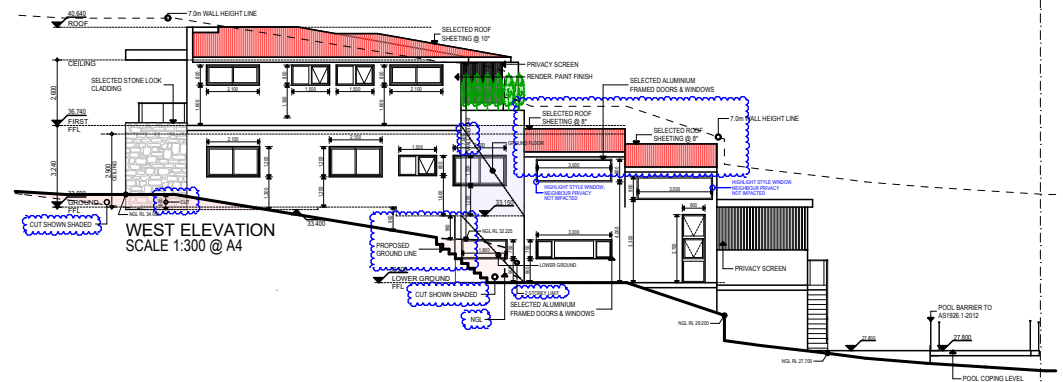

WEST ELEVATION
SCALE 1:300 @ A4

Use figured dimensions in preference to scaled dimensions. All dimensions to be verified on site. © COPYRIGHT These drawings and design and the copyright there of are the property of Archicorp and must not be used, retained or copied without the written permission of Archicorp. (a.b.n 831 939 535 21)	Project Proposed Attached Dual Occupancy @ 898 Henry Lawson Dr, Picnic Point	Drawing Title Notification plan	 PO Box 242 Belmore NSW 2192 M 0414 656 563 E info@archicorp.com.au www.archicorp.com.au ABN 831 939 535 21	Scale AS SHOWN Approved J.B Issued Development Application	Date 07/04/2025 Drawn J.B	Project no. 24-021 Drawing no. 20
--	---	--	--	---	---	---

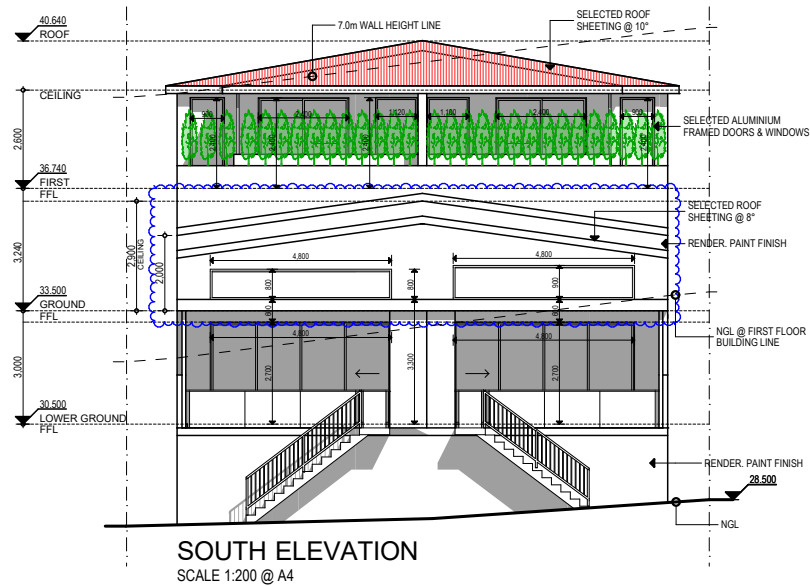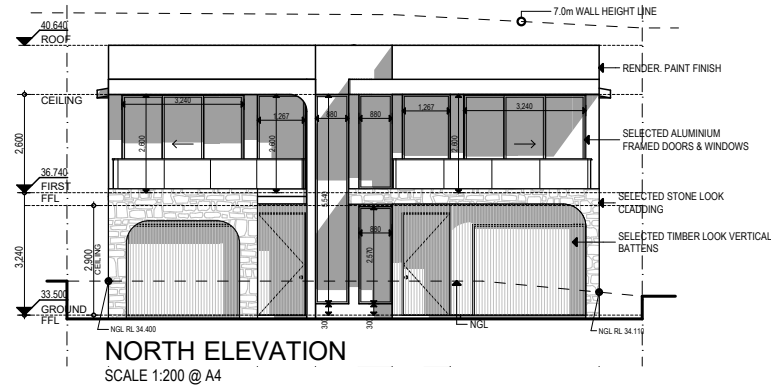

Use figured dimensions in preference to scaled dimensions. All dimensions to be verified on site.

© COPYRIGHT

These drawings and design and the copyright there of are the property of Archicorp and must not be used, retained or copied without the written permission of Archicorp. (a.b.n 831 939 535 21)

Project

**Proposed Attached Dual Occupancy
@ 898 Henry Lawson Dr, Picnic Point**

Drawing Title

Notification plan



PO Box 242
Belmore NSW 2192
M 0414 656 563
E info@archicorp.com.au
www.archicorp.com.au
ABN 831 939 535 21

Scale AS SHOWN

Date 07/04/2025

Approved J.B

Drawn J.B



Issued
Development Application

Project no.

24-021

Drawing no.

21

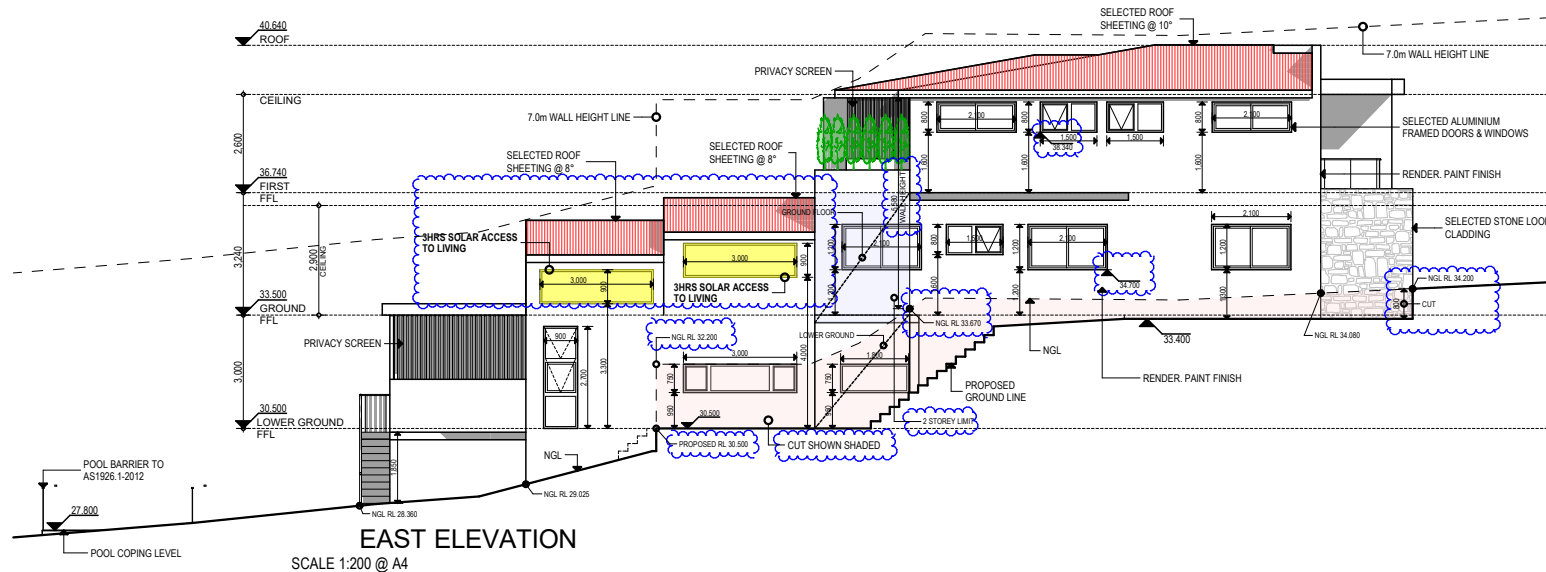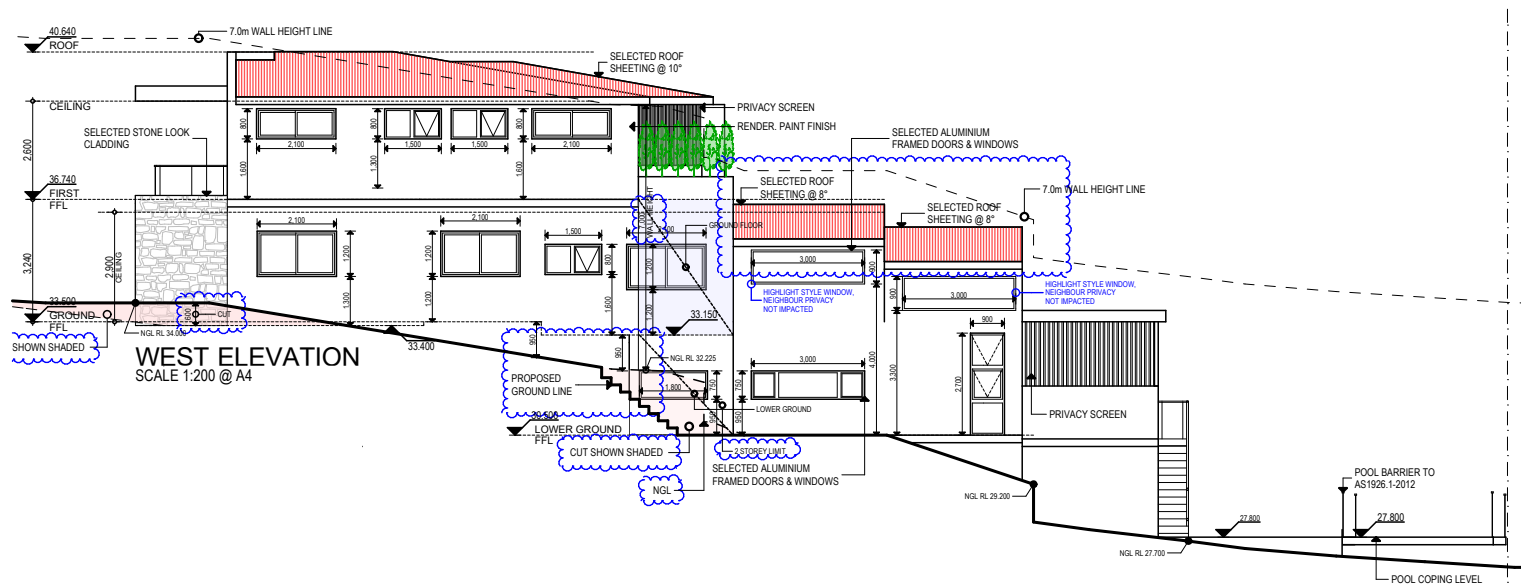

Use figured dimensions in preference to scaled dimensions. All dimensions to be verified on site.

© COPYRIGHT

These drawings and design and the copyright there of are the property of Archicorp and must not be used, retained or copied without the written permission of Archicorp. (a.b.n 831 939 535 21)

Project

Proposed Attached Dual Occupancy
@ 898 Henry Lawson Dr, Picnic Point

Drawing Title

Notification plan



PO Box 242
Belmore NSW 2192
M 0414 656 563
E info@archicorp.com.au
www.archicorp.com.au
ABN 831 939 535 21

Scale AS SHOWN

Date 07/04/2025

Approved J.B

Drawn J.B

Issued
Development Application

Project no.

24-021

Drawing no.

22