




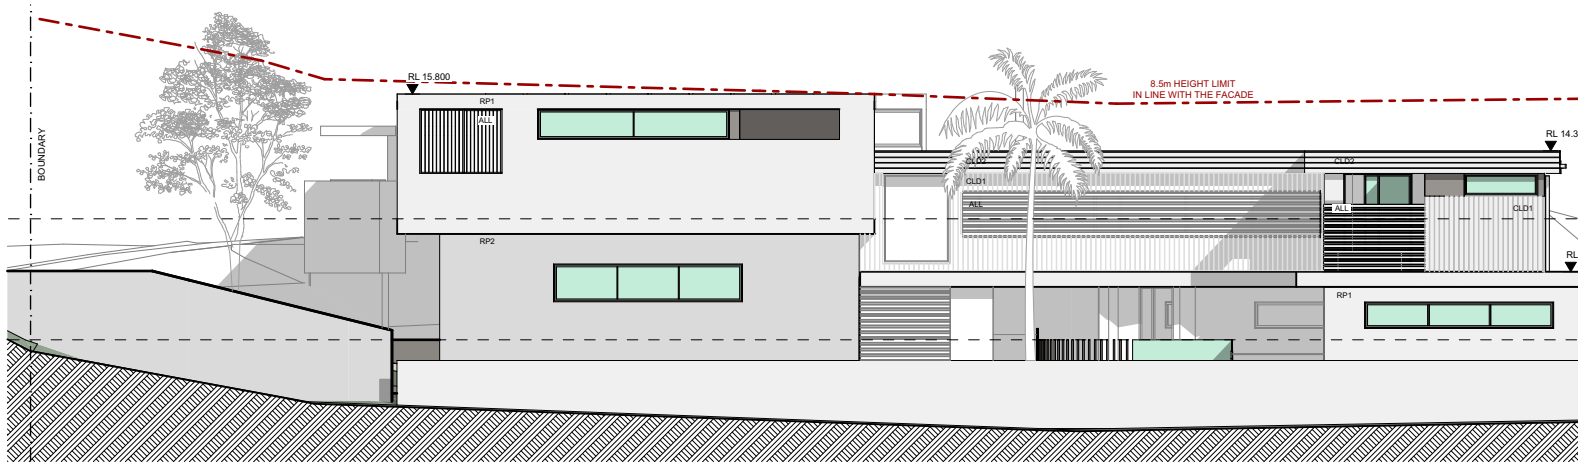


NORTH ELEVATION

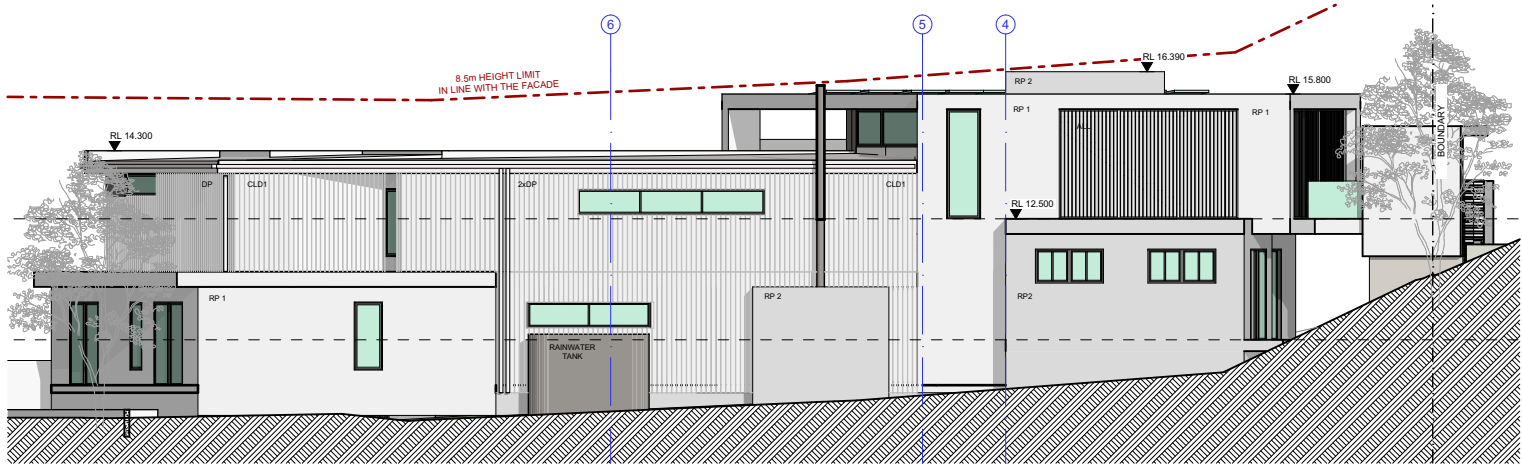


SOUTH ELEVATION

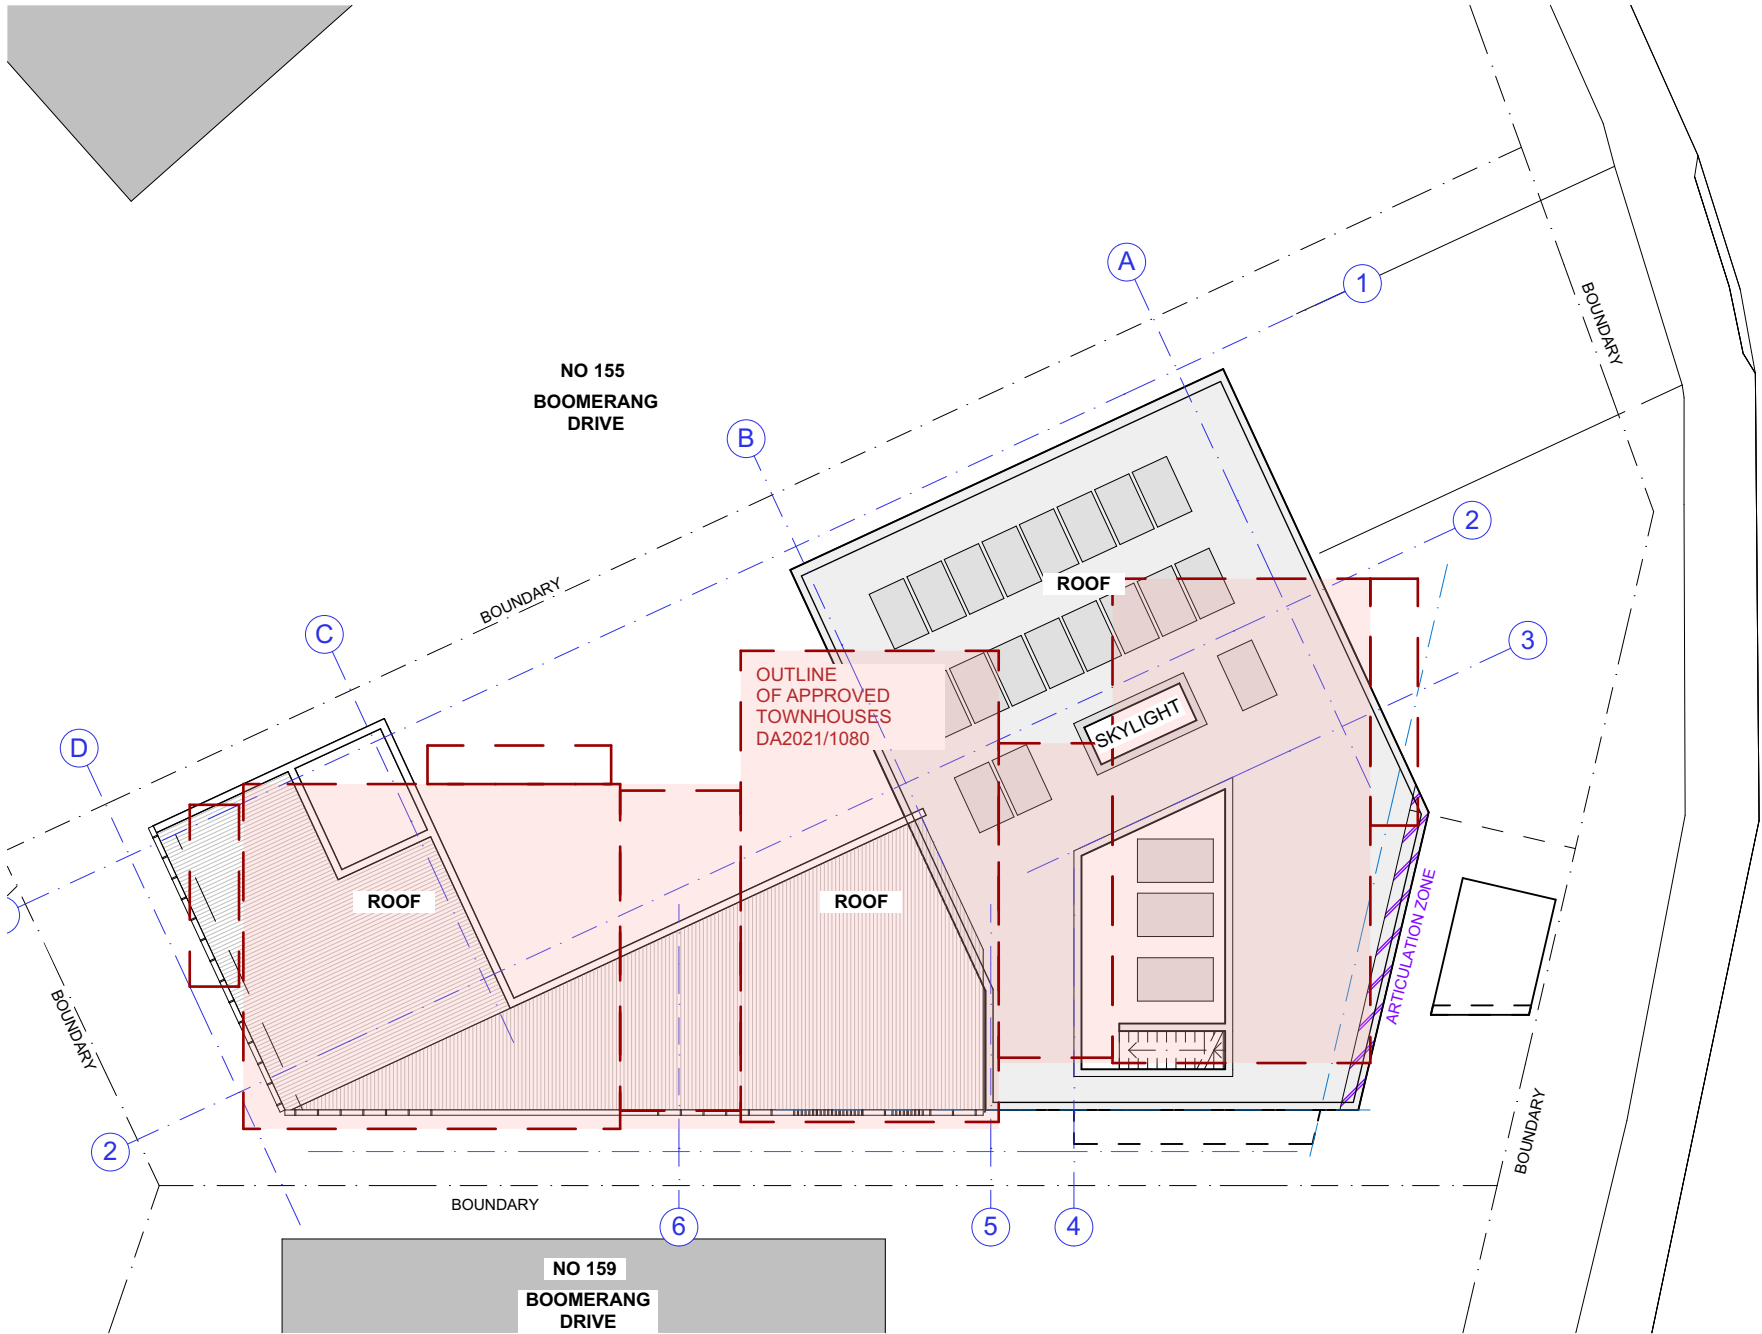

ROOF PLAN

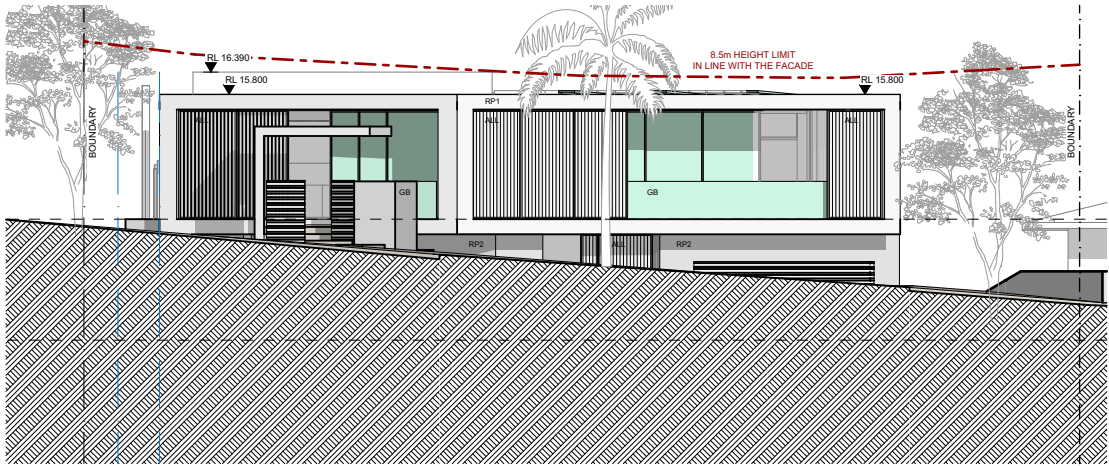

EAST ELEVATION

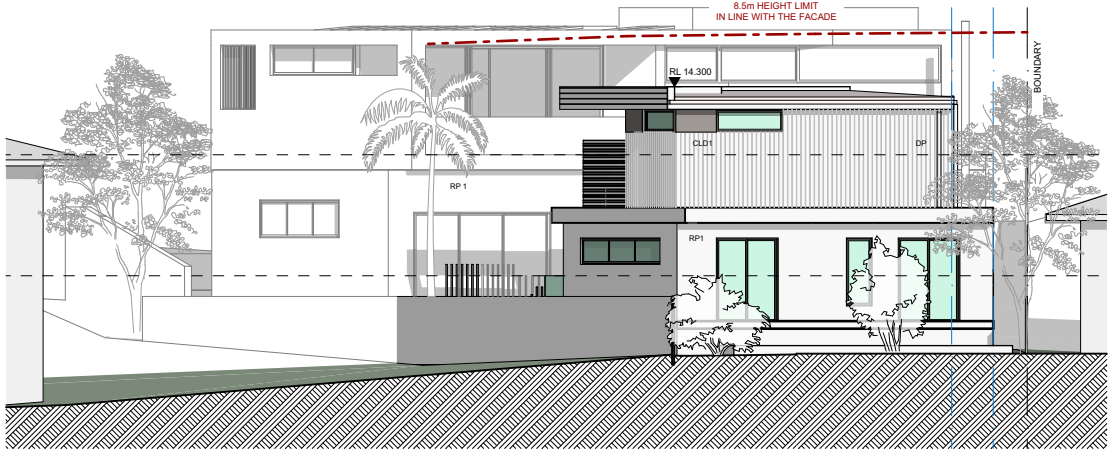


WEST ELEVATION


Rev	Date
A	DA SUBMISSION
	17/06/2025

LAZA DESIGN STUDIO	BONDI BEACH / PACIFIC PALMS	LAZA.COM.AU
DRAWING:	NOTIFICATION PLAN	SCALE: 1:200
CLIENT:	ADAM + LORI SALT	PROJECT NO: 159
PROJECT:	NEW HOUSE	DRAWN BY: LG
ADDRESS:	157 BOOMERANG DR BOOMERANG BEACH	DRAWING NO: N1 A




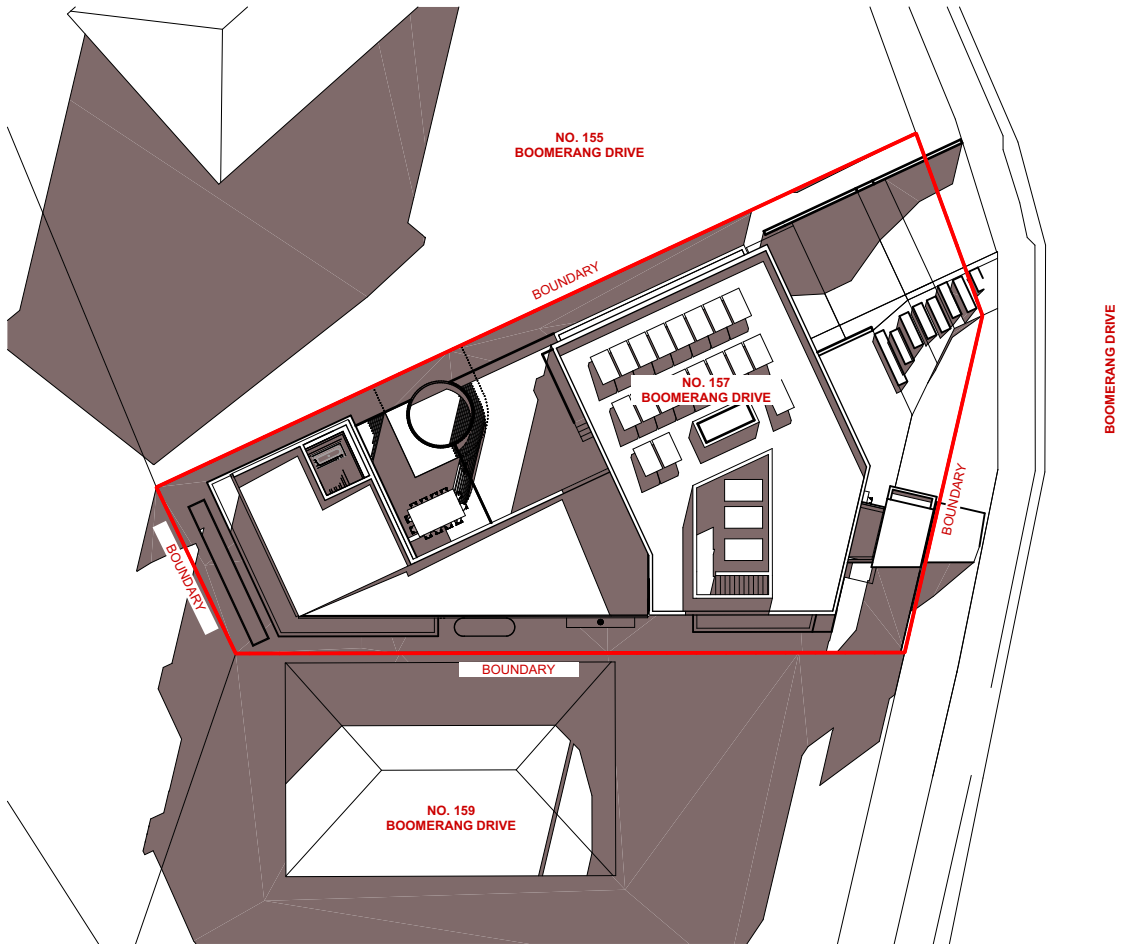

SHADOW DIAGRAM 21.06. - 9AM

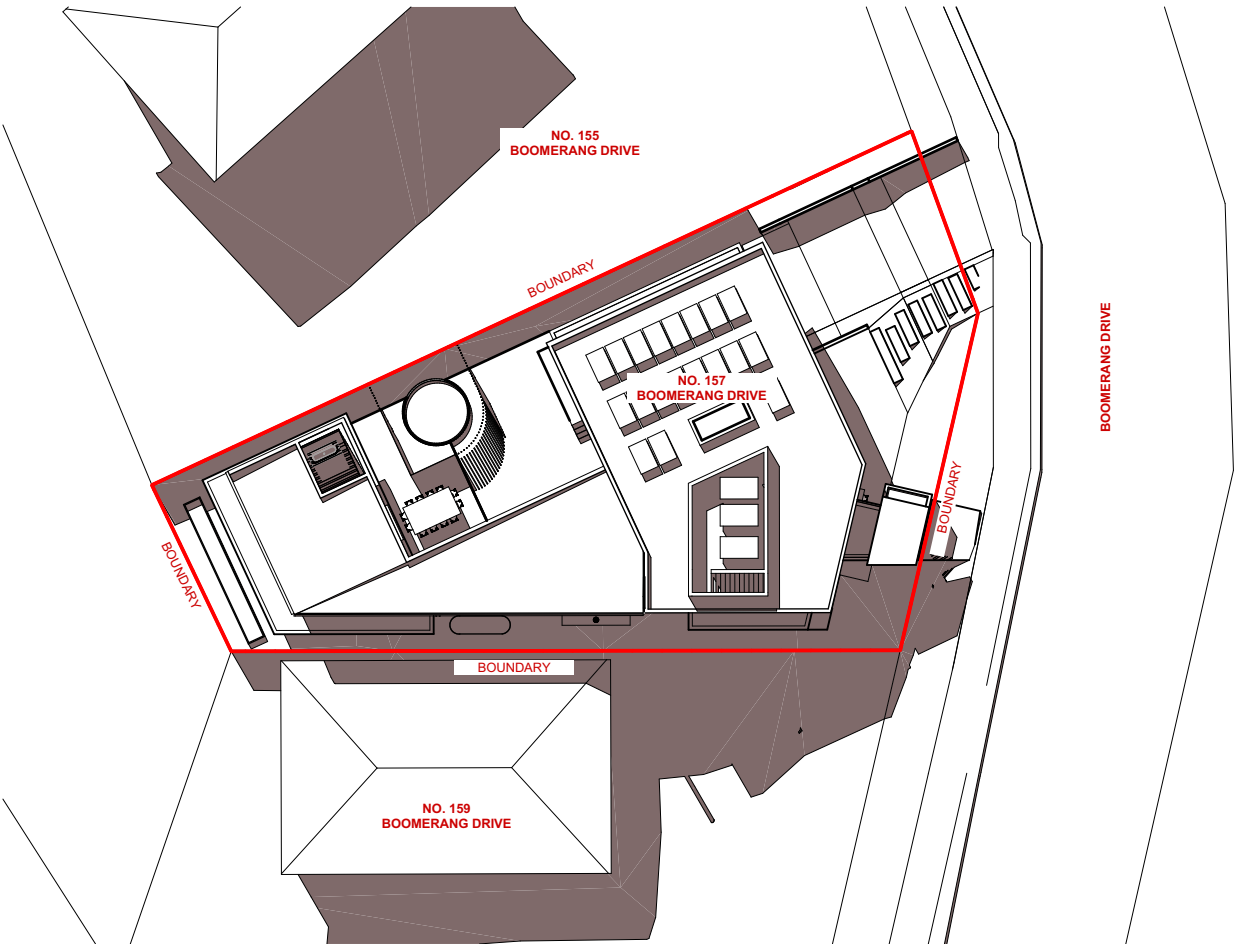

SHADOW DIAGRAM 21.06. - 12NOON

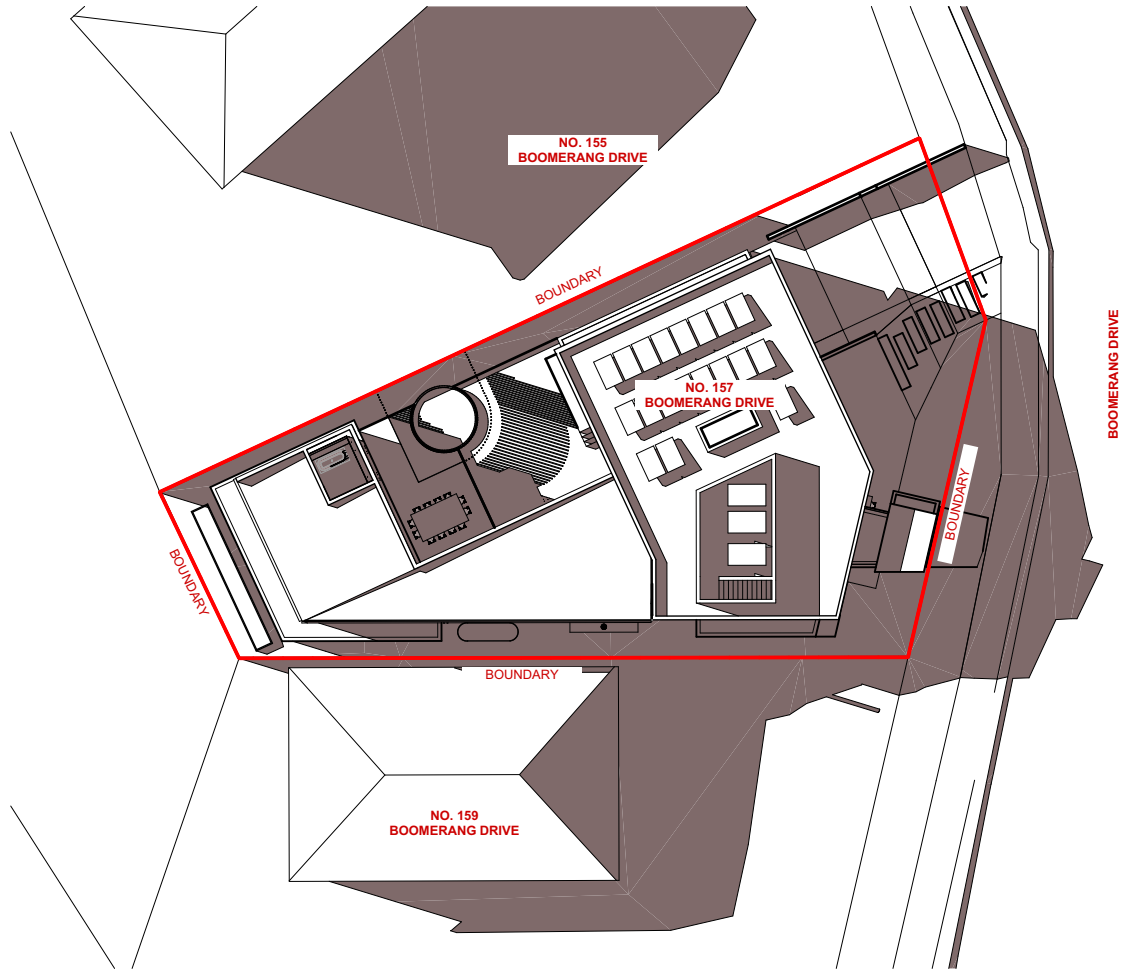

SHADOW DIAGRAM 21.06. - 3PM

Rev	Date
A	DA SUBMISSION
	17/06/2025

LAZA DESIGN STUDIO	BONDI BEACH / PACIFIC PALMS	LAZA.COM.AU
DRAWING:	NOTIFICATRION SHADOW DIAGRAMS	SCALE: 1:400
CLIENT:	ADAM + LORI SALT	PROJECT NO: 159
PROJECT:	NEW HOUSE	DRAWN BY: LG
ADDRESS:	157 BOOMERANG DR BOOMERANG BEACH	DRAWING NO: N2 A