





DA: RETROSPECTIVE CONSENT FOR ADDITION AND ALTERATIONS AND
PROPOSED BUILDING WORK AT
2 BARDWELL CRESCENT, EARLWOOD NSW 2206
LOT A DP 335112

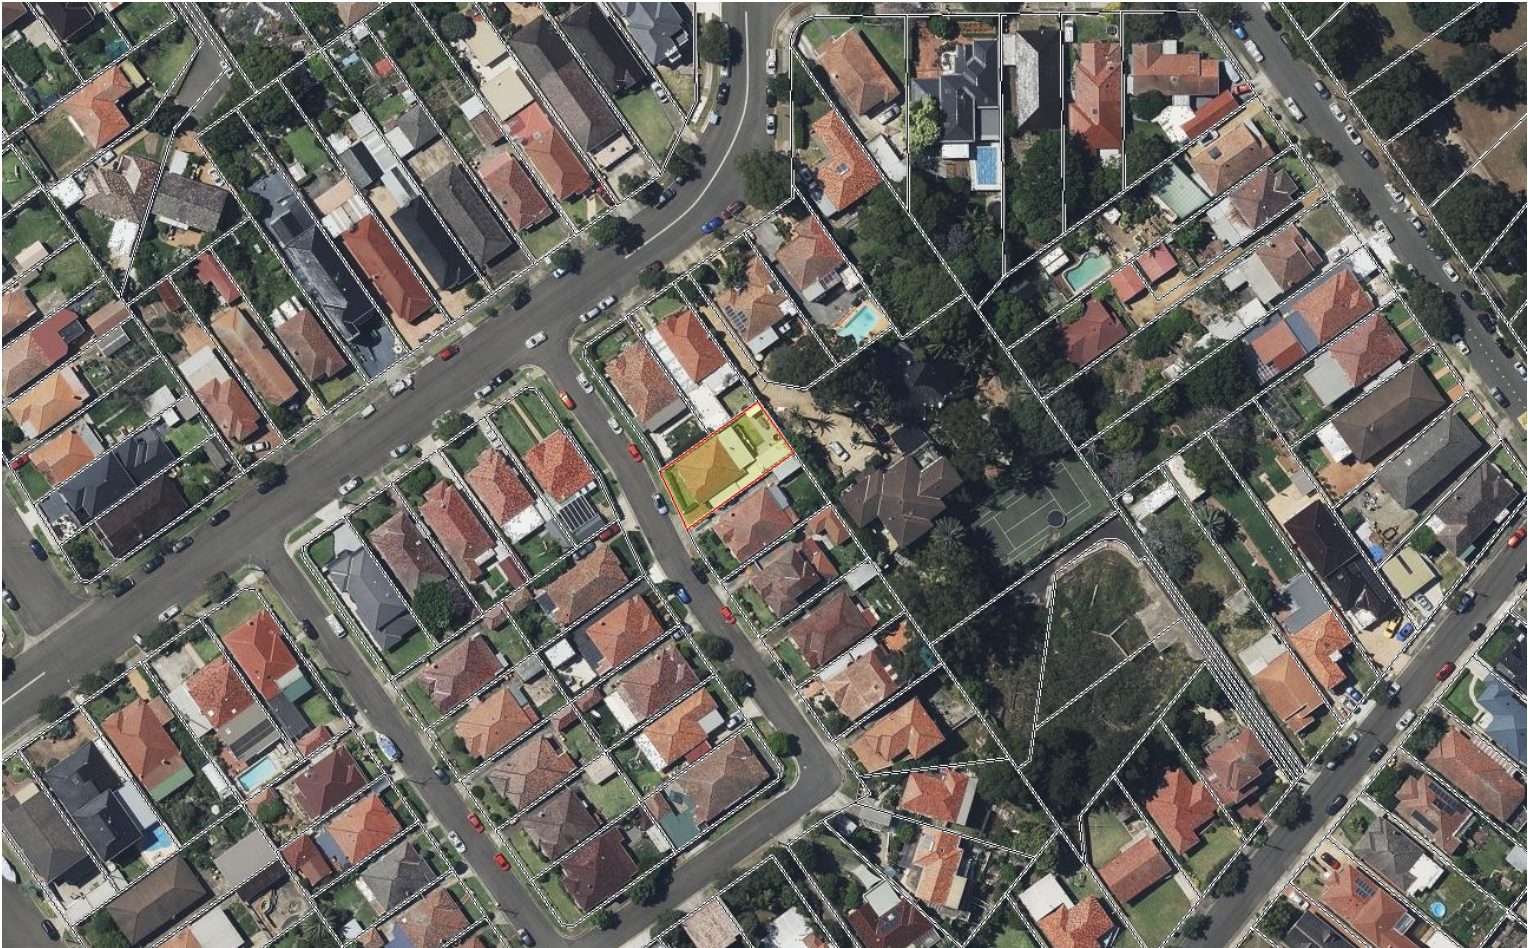


DRAWING LIST

- DA 0000 : COVER PAGE
- DA 0400 : SITE PLAN
- DA 0402 : DEEP SOIL PLAN
- DA 1000 : EXISTING & PROPOSED FLOOR PLAN
- DA 2100 : ELEVATIONS

DA 2100 : ELEVATIONS				ISSUED FOR DA							
CLIENT		DRAWING TITLE		REV	DESCRIPTION	DRAWN	DATE	SCALE	SHEET SIZE	CHECKED	DATE
MICHELLE SHERIN WEN XIN NG & KALVEN CHANG LOT A DP 335112 2 BARDWELL CRESCENT, EARLWOOD NSW 2206		RESIDENTIAL DEVELOPMENT COVER PAGE		1	FOR DA	EL	16.03.25	A3	SY	04.06.2025	
				2	REVISED FOR DA	WT	04.06.25				
PROJECT											
FOR DEVELOPMENT APPLICATION ADDITION AND ALTERATIONS		 BUILDING DESIGNERS ASSOCIATION OF AUSTRALIA		 CLICK IN DESIGN PO BOX 106 STRATHFIELD NSW 2135 SUNNY YU 0413 215 877 SUNNY@CLICKINDESIGN.COM.AU				PROJECT NO		DRAWING NO	REVISION
								2525		DA 0000	2

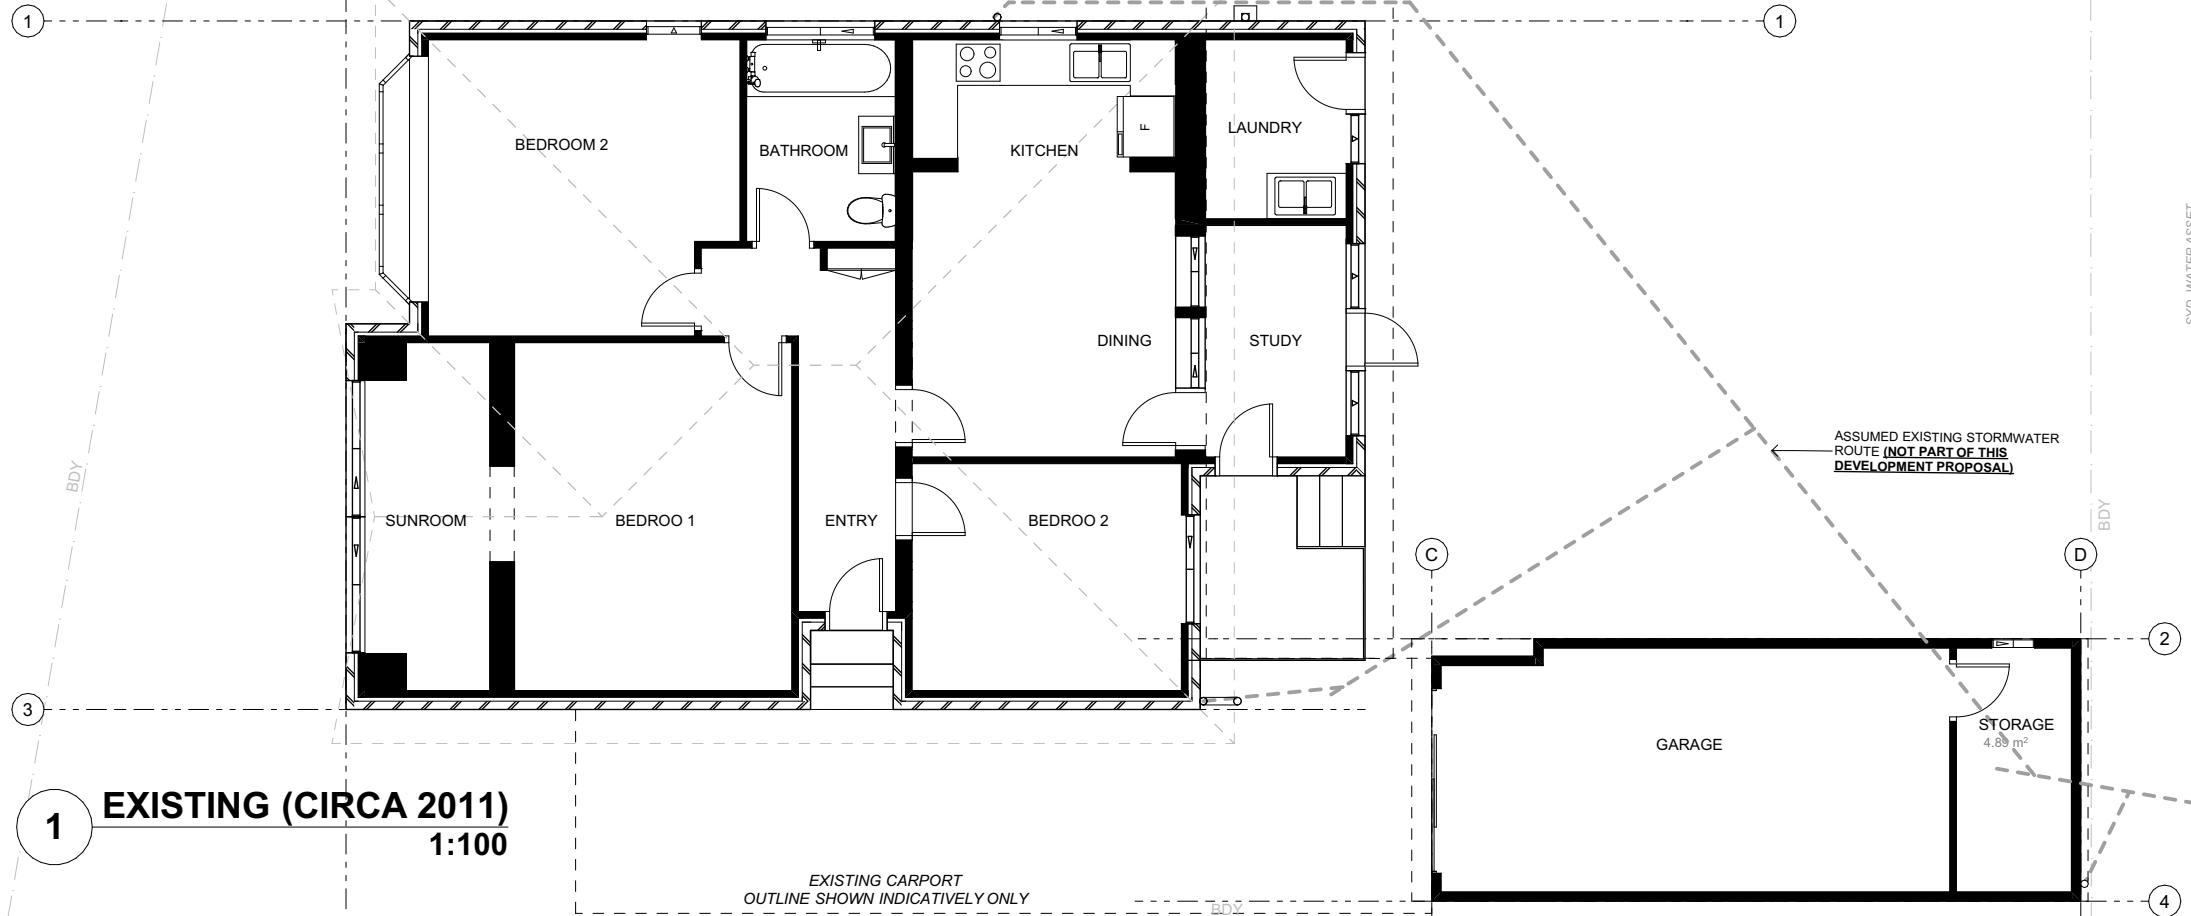

1 EXISTING (CIRCA 2011)
1:100

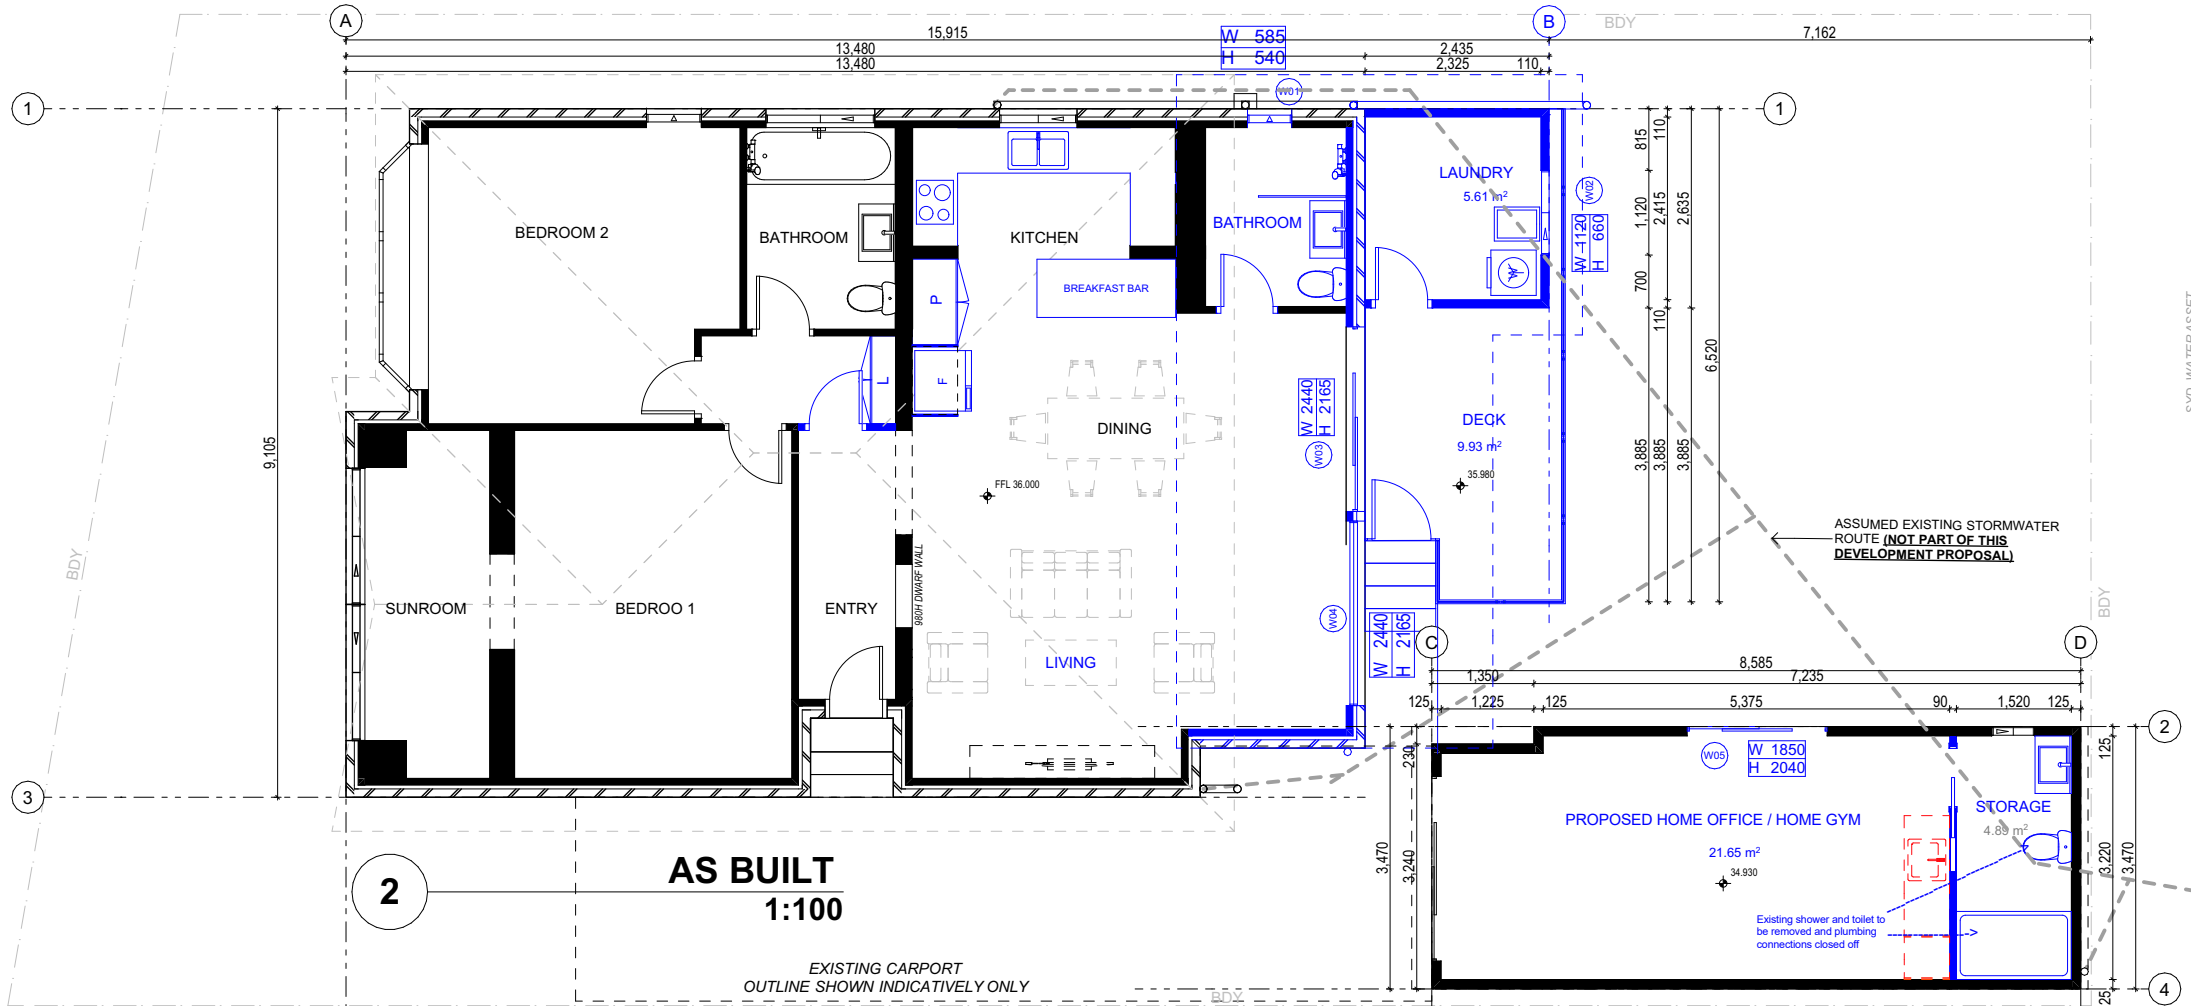

2 AS BUILT
1:100

LEGEND FOR AS - BUILT PLAN ONLY

-  AS - BUILDING FIXTURE WITH EXISTING USE RIGHT (DARK)
-  AS - BUILT BUILDING FIXTURE SEEKING RETROSPECTIVE CONSENT (COLOURED)
-  AS - BUILT BUILDING FIXTURE TO BE REMOVED (COLOURED)
-  WALL FROM EXISTING USE RIGHT
-  WALL FROM EXISTING USE RIGHT
-  AS BUILT WALL SEEKING RETRO. CONSENT
-  AS BUILT WALL SEEK RETRO. CONSENT

CLIENT
MICHELLE SHERIN WEN XIN NG &
KALVEN CHANG
LOT A DP 335112
2 BARDWELL CRESCENT, EARLWOOD NSW 2206

DRAWING TITLE
RESIDENTIAL DEVELOPMENT
EXISTING & PROPOSED FLOOR PLAN



CLICK IN DESIGN
PO BOX 106 STRATHFIELD NSW 2135
SUNNY YU
0413 215 877
SUNNY@CLICKINDESIGN.COM.AU



REV	DESCRIPTION	DRAWN	DATE
1	FOR DA	EL	16.03.25
2	REVISED FOR DA	WT	04.06.25
3	REVISED to remove bathroom facilities	SW	02.07.25

SCALE	SHEET SIZE	CHECKED	DATE
1:100	A3	SY	02.07.2025
ISSUED FOR DA			
PROJECT NO	DRAWING NO	REVISION	
2525	DA 1000	3	



4 WINDOW SCHEDULE