

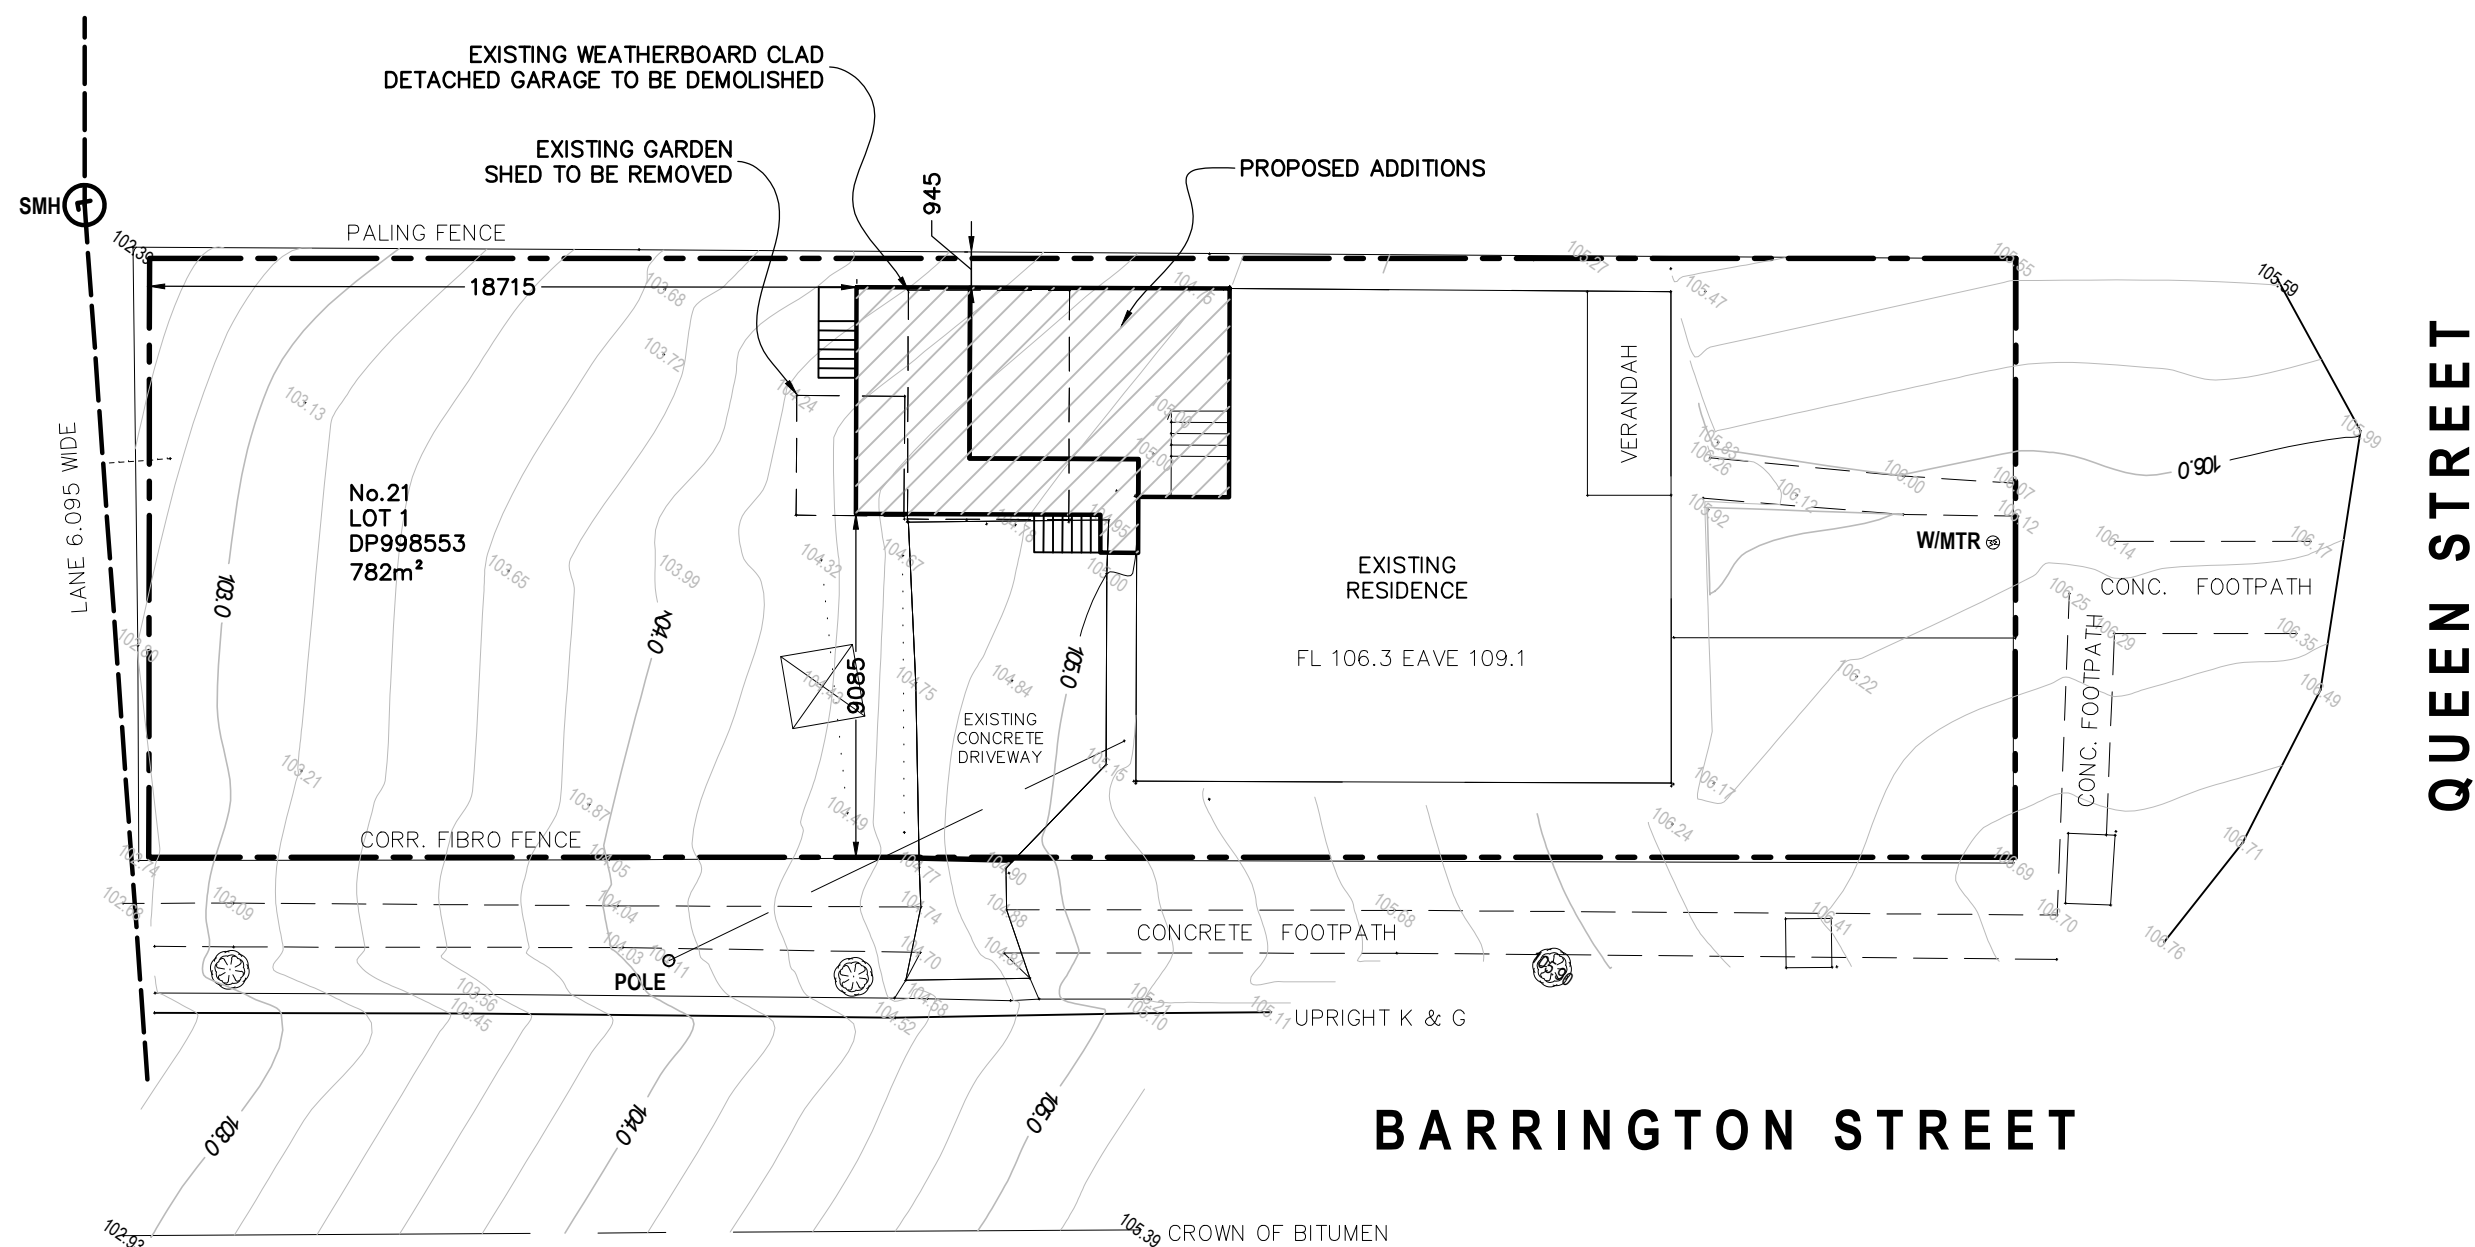


 

Site Plan 1:200

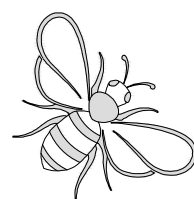


bumblebee
design & drafting
0413 53 2226
bumblebee@live.com.au


Proposed Additions at
21 Queen Street
Gloucester 2422
for Toni Graham & Ross Mandalson

Site Plan


Drawn	BKW	Scale	1:200	Revision	A
Sheet	A3	Date	02.07.2025	Drawing No.	2414-1

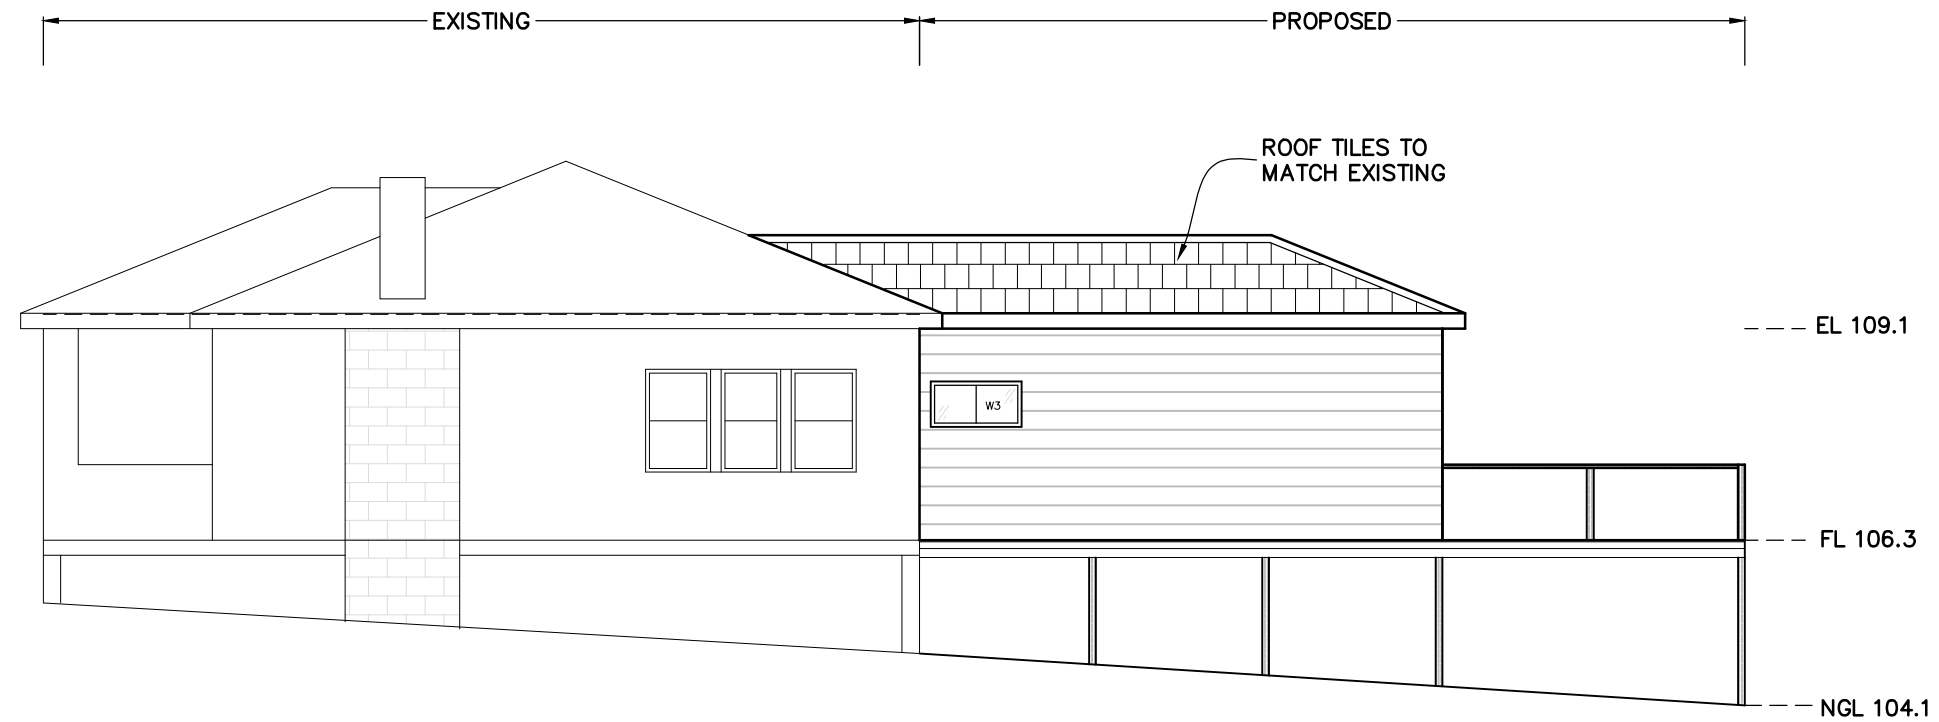

West Elevation 1:100

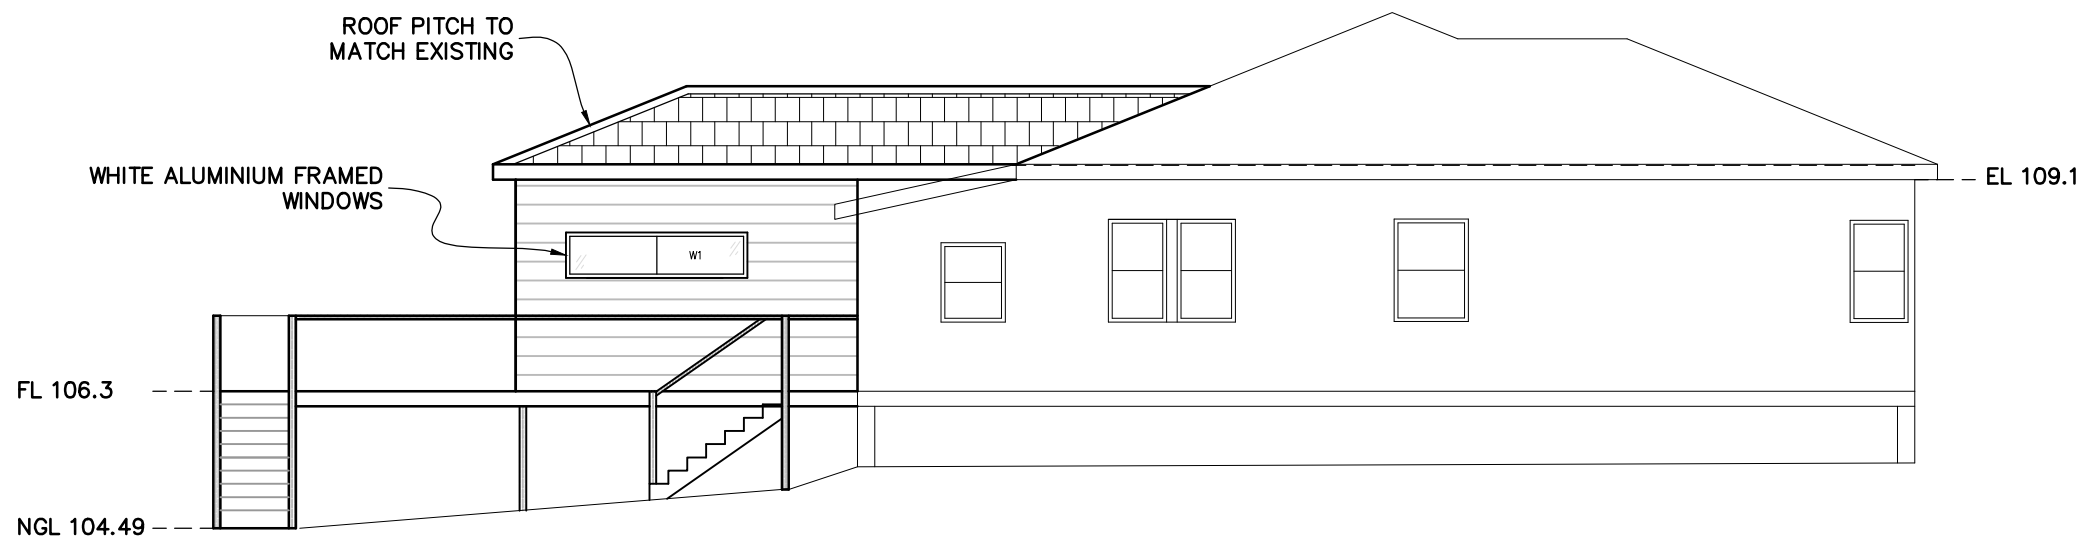

East Elevation 1:100

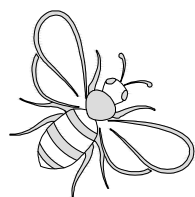


bumblebree
design & drafting
0413 53 2226
bumblebree@live.com.au


Proposed Additions at
21 Queen Street
Gloucester 2422
for Toni Graham & Ross Mandalson

Elevations


Drawn	BKW	Scale	1:100	Revision	A
Sheet	A3	Date	02.07.2025	Drawing No.	2414-3

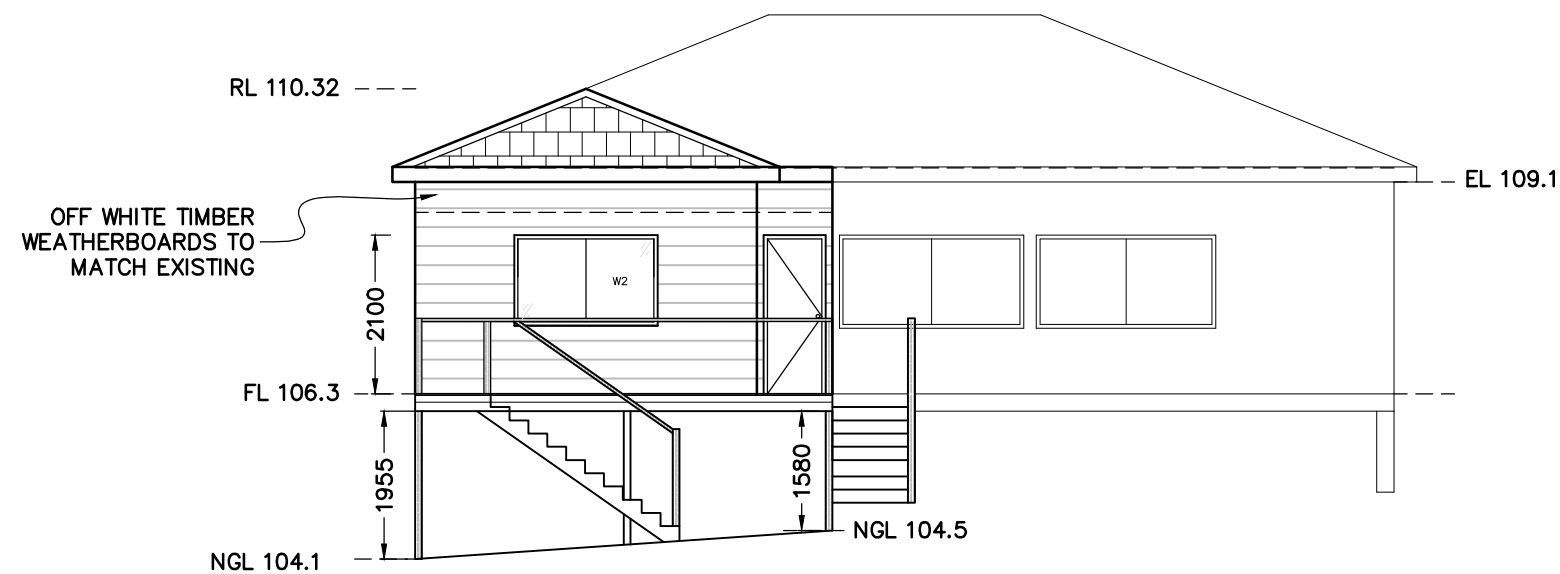

South Elevation 1:100

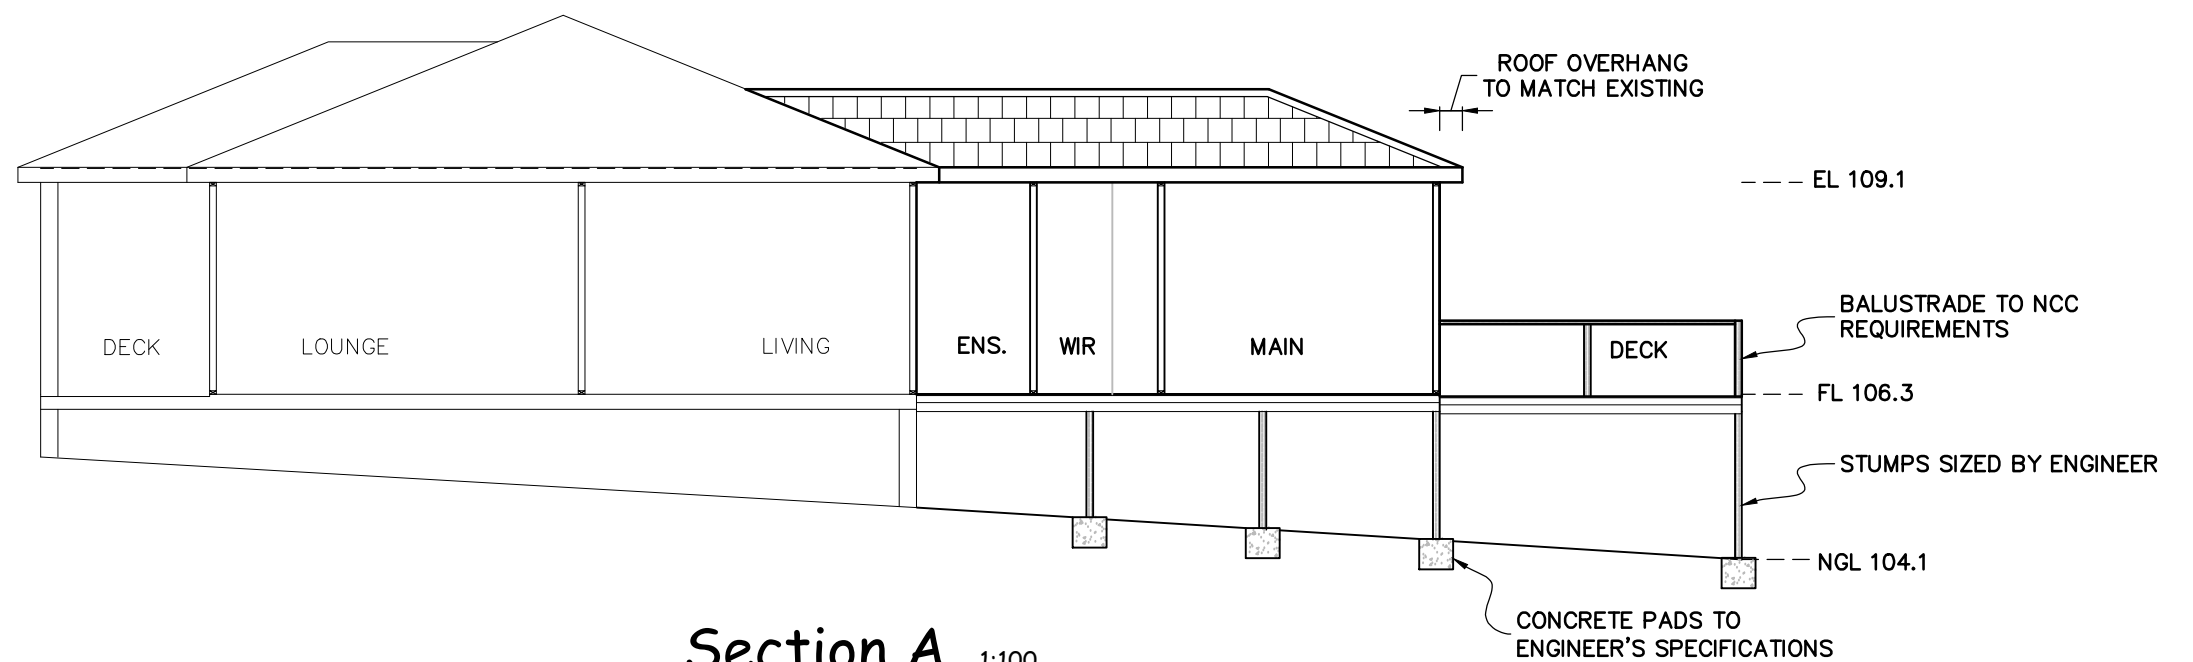

Section A 1:100

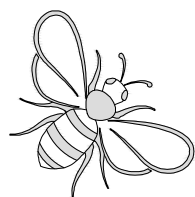

bumblebree
design & drafting
0413 53 2226
bumblebree@live.com.au

Proposed Additions at
21 Queen Street
Gloucester 2422
for Toni Graham & Ross Mandalson

**Elevation
& Section**

Drawn	BKW	Scale	1:100	Revision	A
Sheet	A3	Date	02.07.2025	Drawing No.	2414-4