

SIGNAGE

1 - FLAG POST WITH BANNER ARM (D/S PVC BANNER)

2 - STEEL FRAMED ENTRANCE, BOOM GATE SIGN

ALL SIGNAGE TO BE MINIMUM 1m FROM THE BOUNDARY EXTENTS OR GREATER



1 SITE PLAN  
1 : 2000



PROJECT:  
FORSTER

ADDRESS:  
99 AQUATIC ROAD, DARAWANK (FORSTER), NSW 2428

50 Rundle Mall, Lvl 6, Adelaide SA 5000  
Phone: 1300 061 811  
Email:  
Website:

DRAWING REVISIONS				
REV.	DESCRIPTION	DATE	DES	
F	TOILET RELOCATED, RECEPTION FP ROTATED & NORTH POINT REMOVED	17/06/25	T.F	
E	PLANNING SET	16/06/25	T.F	
D	PORTABLE DOUBLE TOILET BY POOL	30/05/25	T.F	
C	REVISED KITCHEN LOCATION	25/05/25	T.F	
B	REVISED LAYOUT & BBQ SHELTER	14/05/25	T.F	
A	NEW CAMP KICTHEN - PRELIMINARY PLANS	12/05/25	T.F	

All dimensions and levels shown on drawings are in millimetres (mm) unless otherwise indicated and should be verified on site before commencing building work.

These drawings have been prepared by Discovery Holiday Parks for the purposes of Planning Consent only. The production of drawings for coordination and to comply with statutory requirements, certification and construction is the responsibility of the Contractor(s).

PROPOSED SITE

DRW: T.F CHK: - SCALE: 1: 2000 A3


JOB NO. 067-xxx-xxx-SK100 A0100




PLANNING APPROVAL





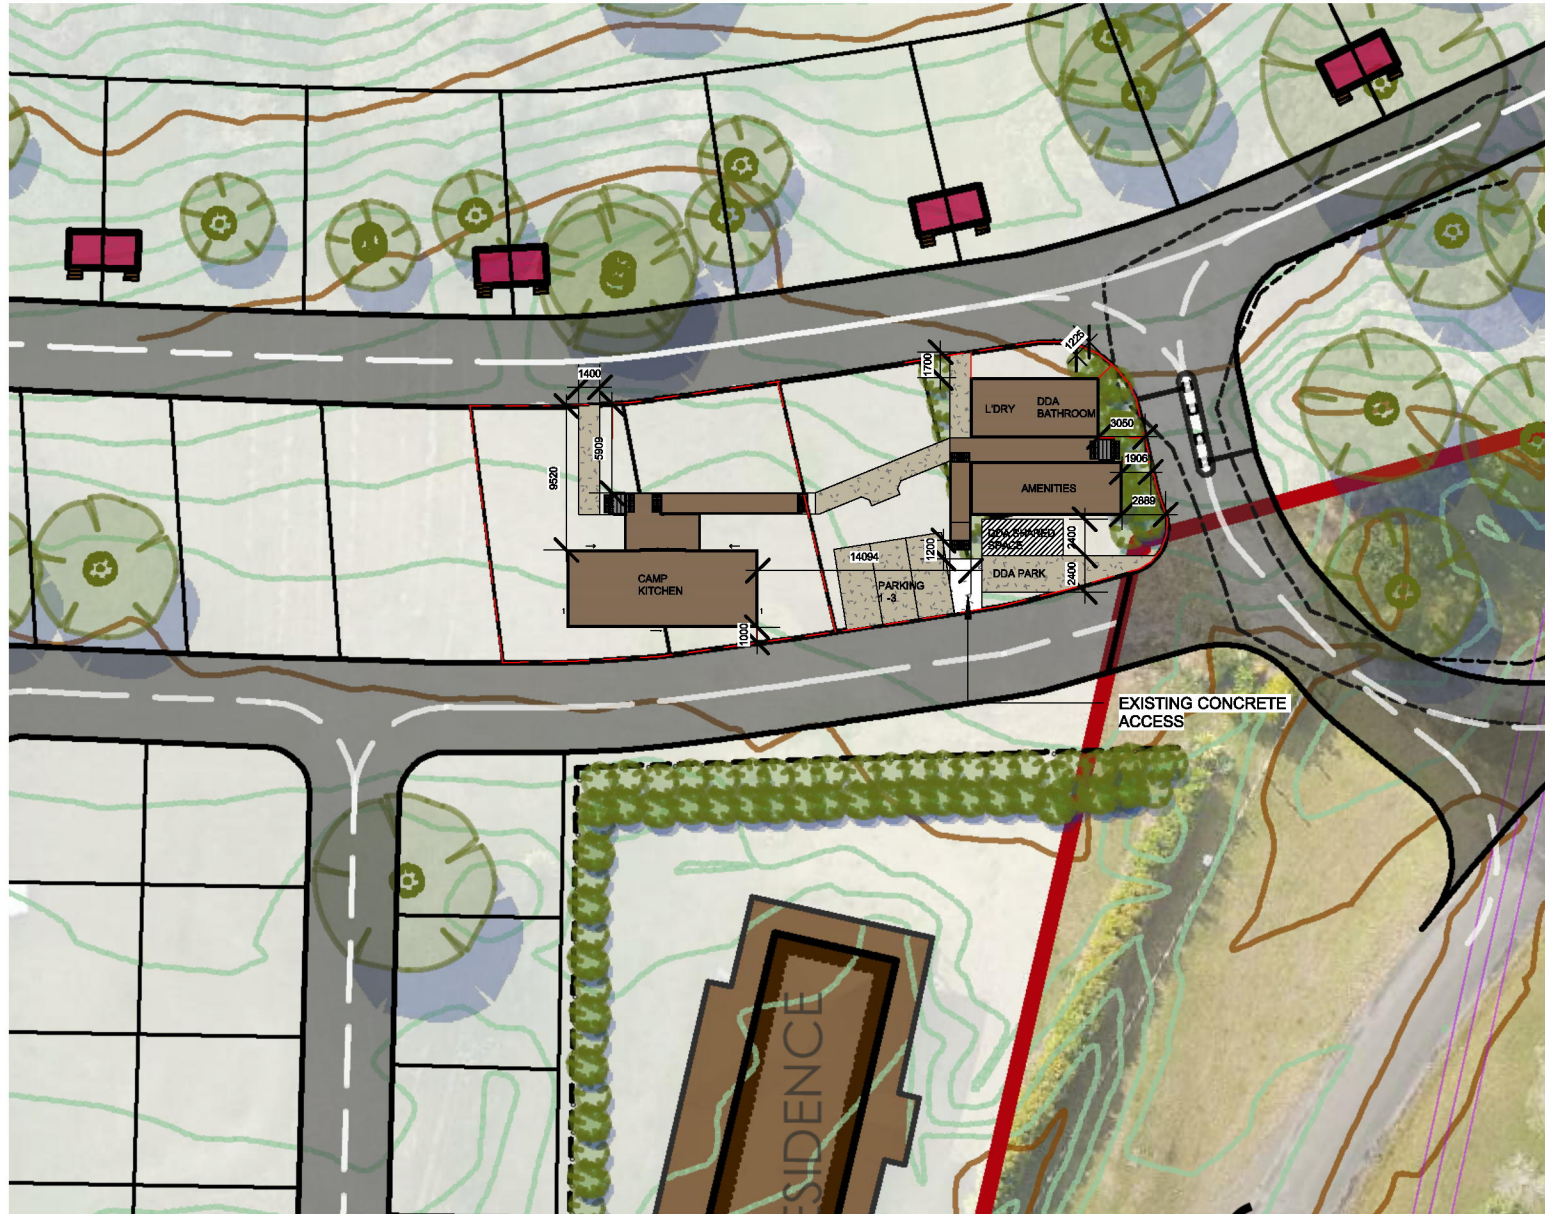


1 PROPOSED CAMP KITCHEN  
1 : 500

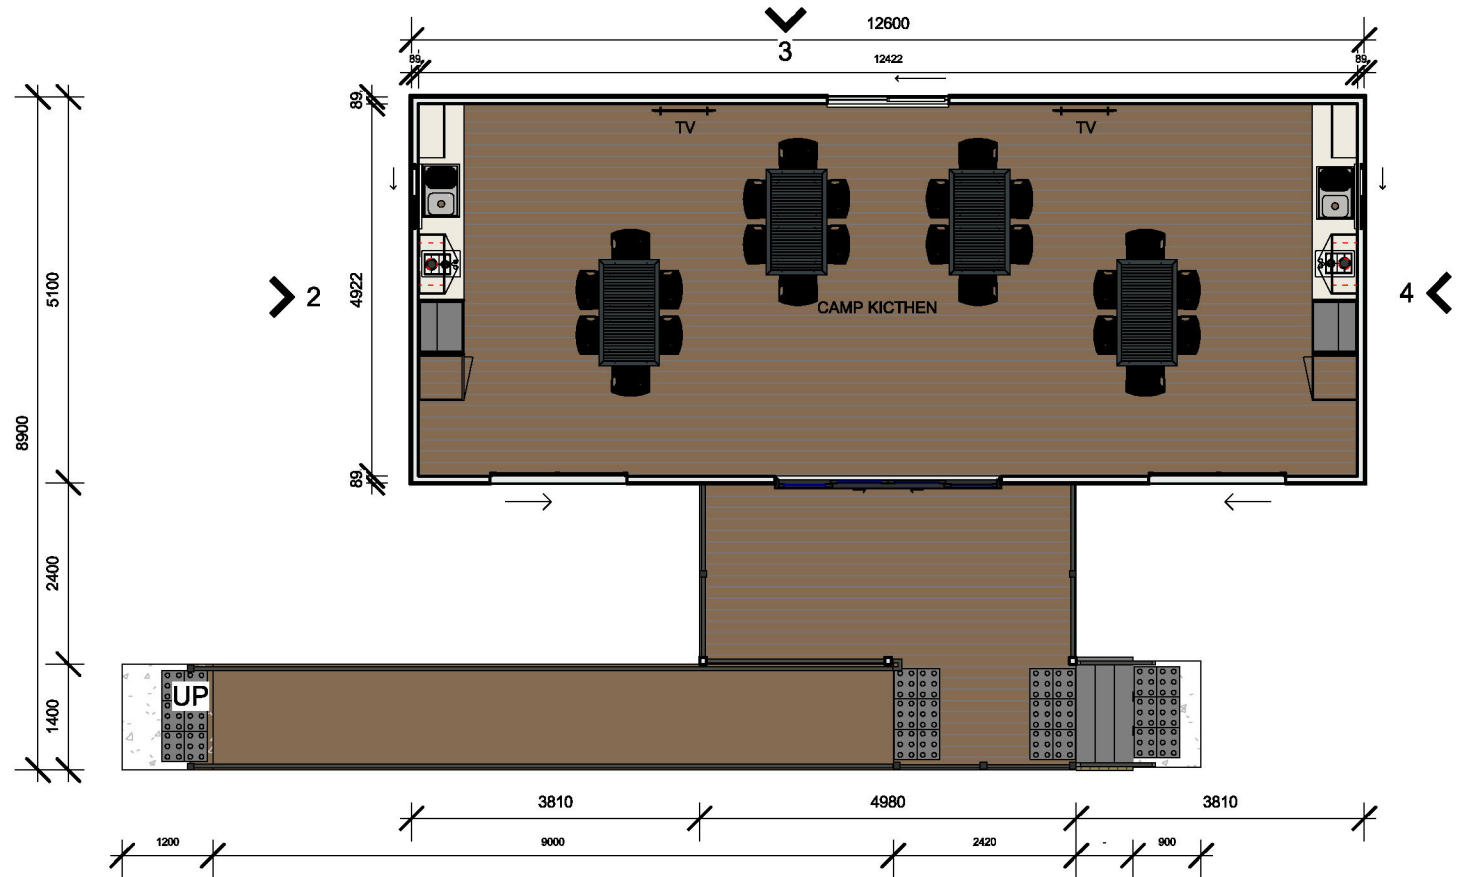

2 Camp Kitchen - Floor Plan  
1 : 100



**Discovery  
PARKS**

50 Rundle Mall, Lvl 6, Adelaide SA 5000  
Phone: 1300 061 811  
Email:  
Website:

**PROJECT:**  
FORSTER

**ADDRESS:**  
99 AQUATIC ROAD, DARAWANK (FORSTER), NSW 2428

DRAWING REVISIONS				
REV.	DESCRIPTION	DATE	DES	
E	TOILET RELOCATED, RECEPTION FP ROTATED & NORTH POINT REMOVED	17/06/25	T.F	
D	PLANNING SET	16/06/25	T.F	
C	REVISED KITCHEN LOCATION	25/05/25	T.F	
B	REVISED LAYOUT & BBQ SHELTER	14/05/25	T.F	
A	NEW CAMP KITCHEN - PRELIMINARY PLANS	12/05/25	T.F	

All dimensions and levels shown on drawings are in millimetres (mm) unless otherwise indicated and should be verified on site before commencing building work.

These drawings have been prepared by Discovery Holiday Parks for the purposes of Planning Consent only. The production of drawings for coordination and to comply with statutory requirements, certification and construction is the responsibility of the Contractor(s).


**PROPOSED CAMP KITCHEN**


DRW: T.F CHK: - SCALE: As Indicated **A3**

**JOB NO. 067-xxx-xxx-SK100 A0101**


**PLANNING APPROVAL**

SCALE 1:2000



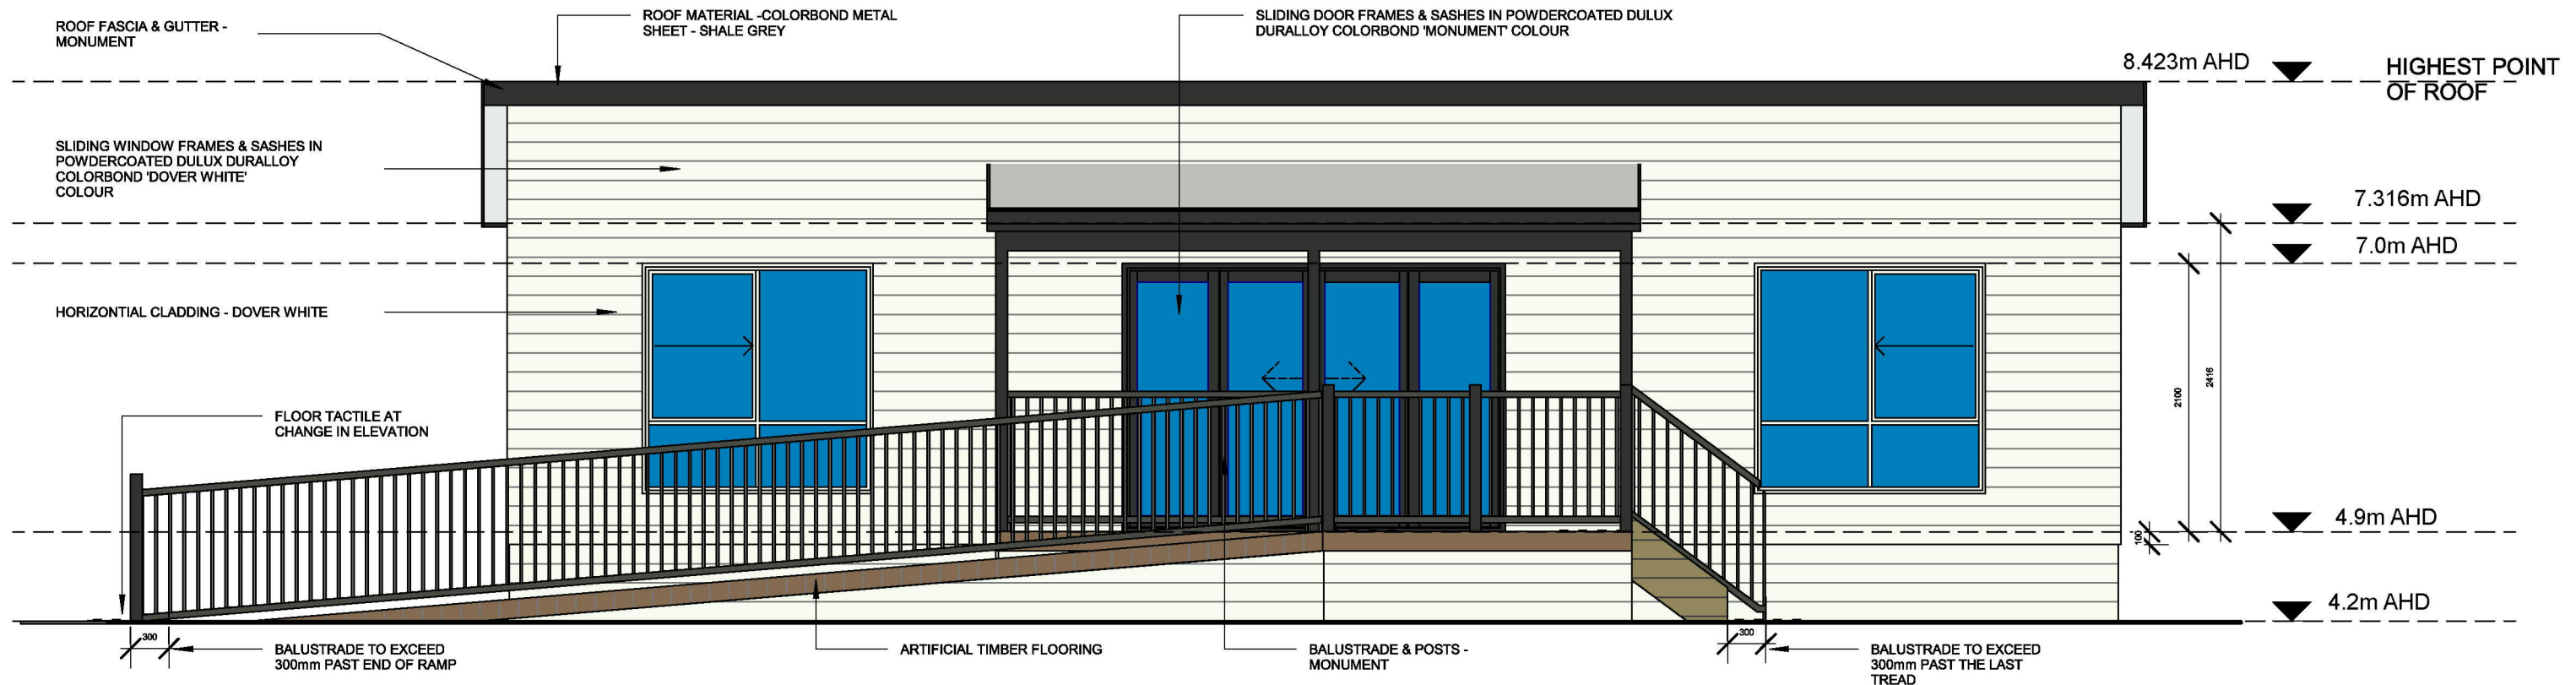

1 **Camp Kitchen - Northern Elevation**  
A0700 1 : 50

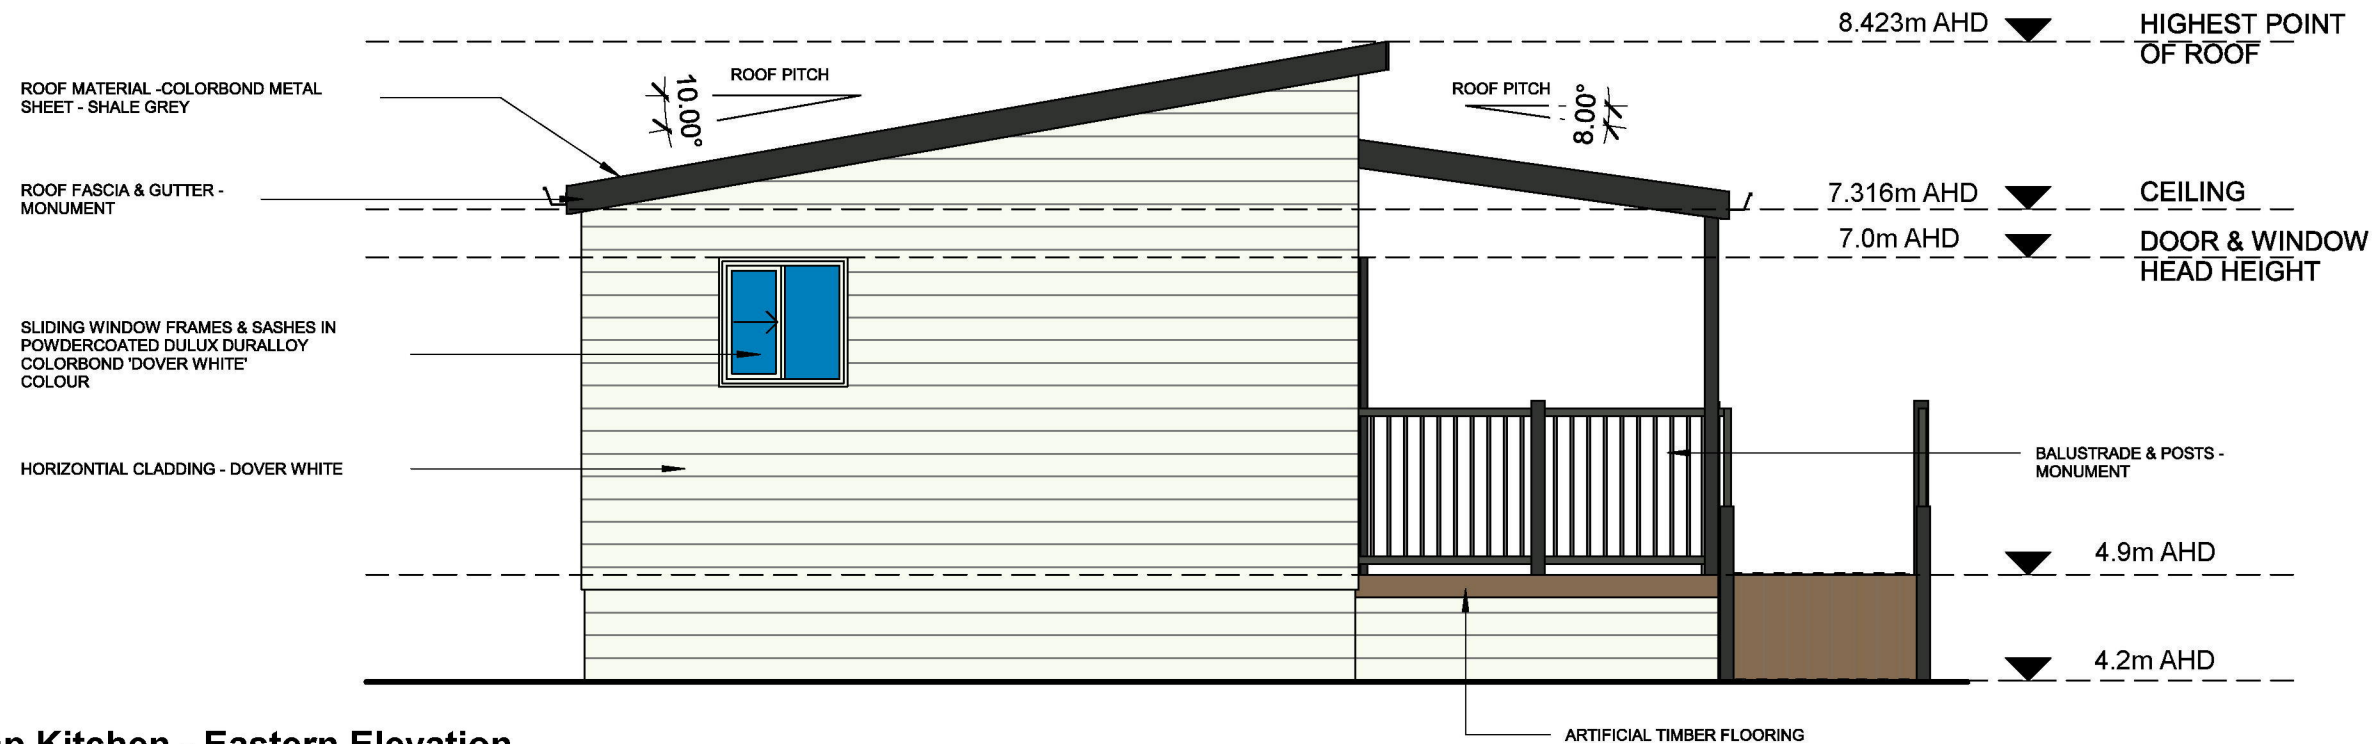

2 **Camp Kitchen - Eastern Elevation**  
A0101 1 : 50



PROJECT:  
FORSTER

ADDRESS:  
99 AQUATIC ROAD, DARAWANK (FORSTER), NSW 2428

#### DRAWING REVISIONS

REV.	DESCRIPTION	DATE	DES
E	PLANNING SET	16/06/25	T.F
D	REVISED COLOURS & RECEPTION PATH	5/6/25	T.F
C	REVISED COLOURS	3/06/25	T.F
B	REVISED KITCHEN LOCATION	25/05/25	T.F
A	REVISED LAYOUT & BBQ SHELTER	14/05/25	T.F

All dimensions and levels shown on drawings are in millimetres (mm) unless otherwise indicated and should be verified on site before commencing building work.

These drawings have been prepared by Discovery Holiday Parks for the purposes of Planning Consent only. The production of drawings for coordination and to comply with statutory requirements, certification and construction is the responsibility of the Contractor(s).

#### CAMP KITCHEN ELEV 1


DRW: T.F CHK: - SCALE: 1 : 50

JOB NO. 067-xxx-xxx-SK100


A3

A0102


PLANNING APPROVAL

 



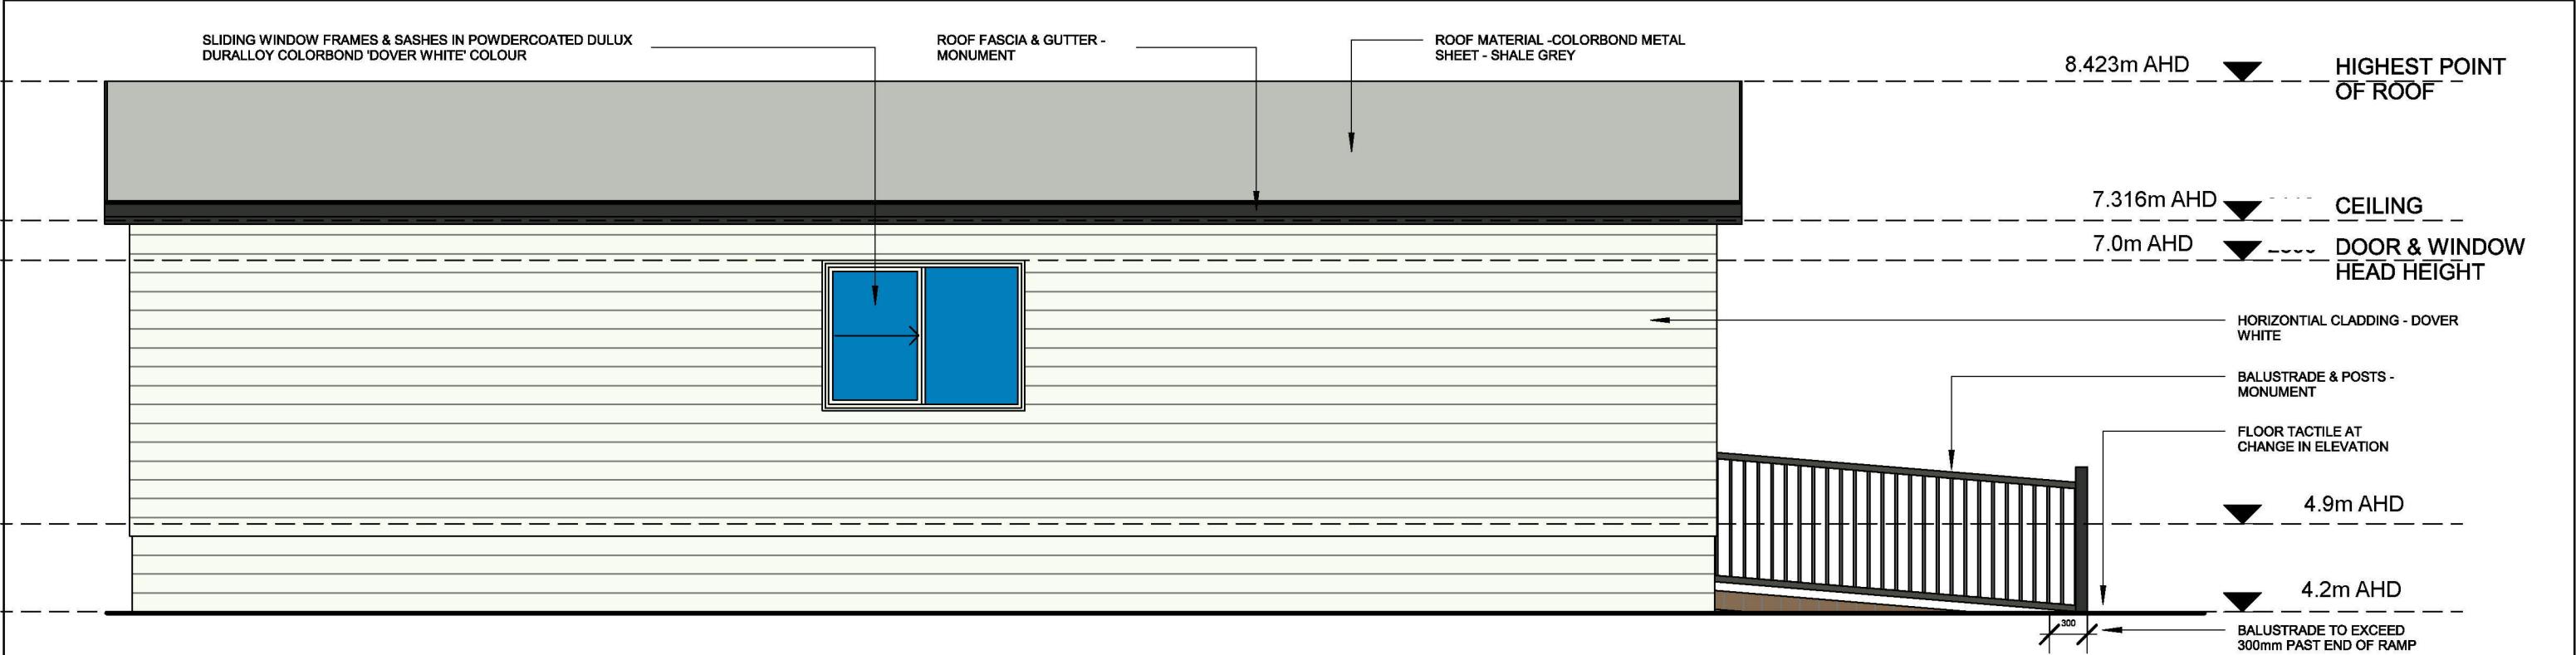


3  
A0101  
Camp Kitchen - Southern Elevation  
1 : 50

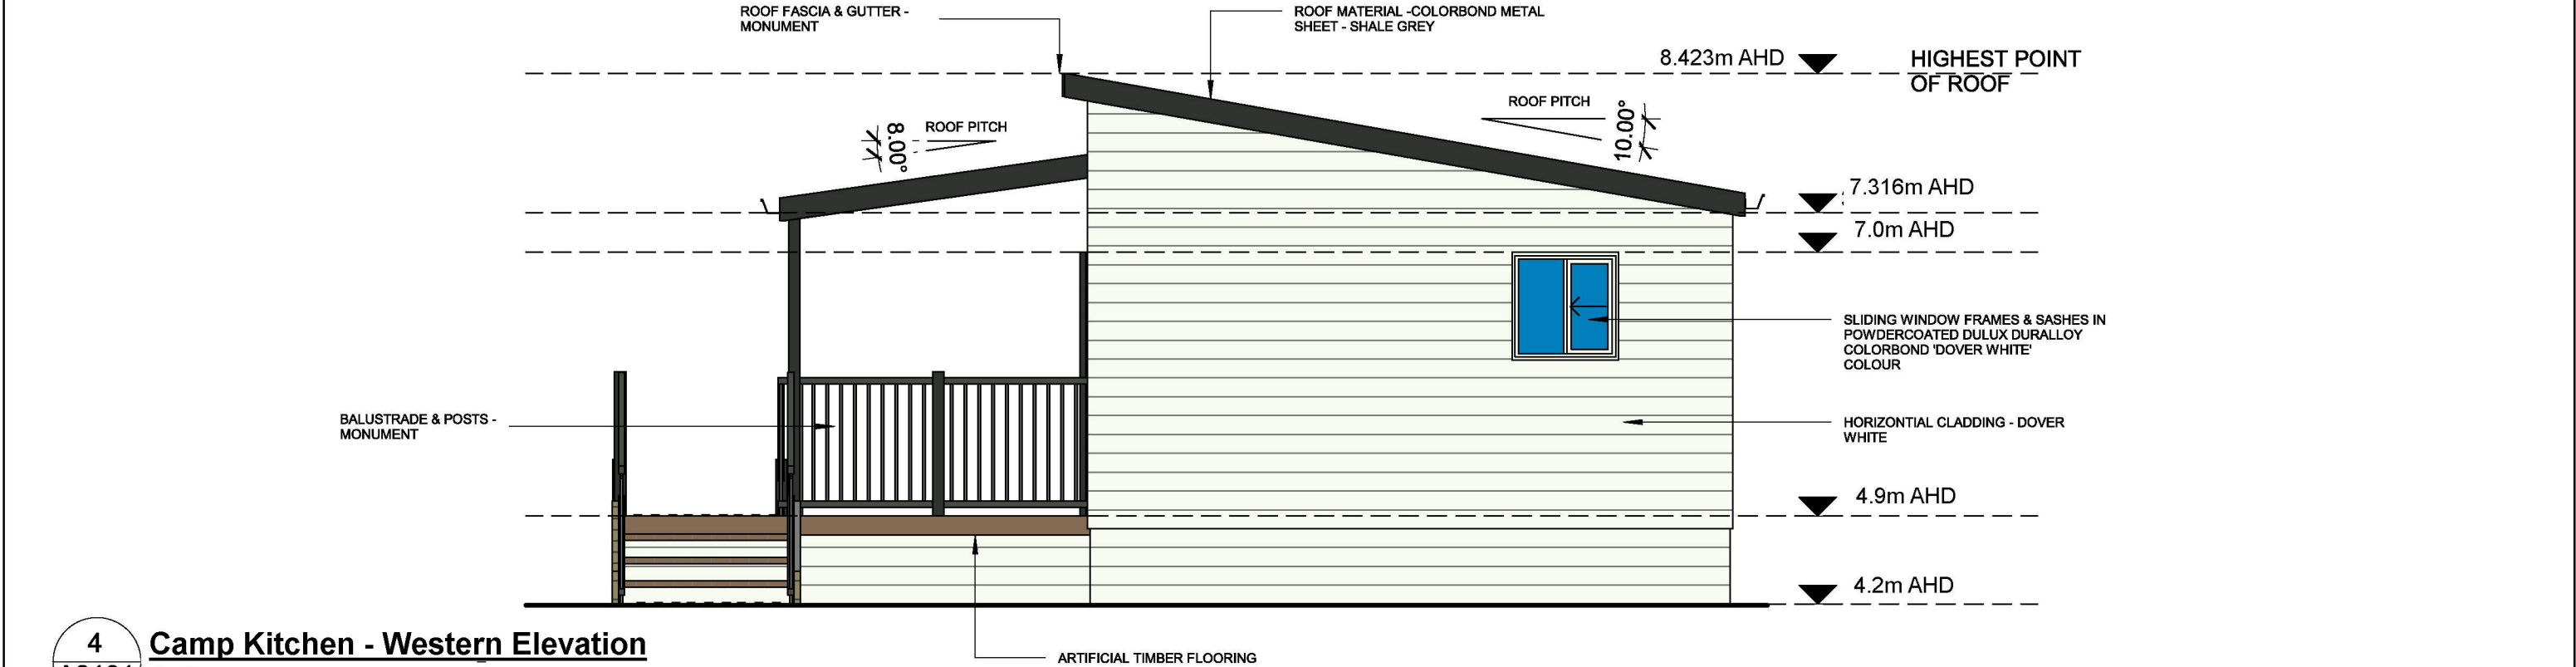

4  
A0101  
Camp Kitchen - Western Elevation  
1 : 50



Discovery  
PARKS

50 Rundle Mall, Lvl 6, Adelaide SA 5000  
Phone: 1300 061 811  
Email:  
Website:

PROJECT:  
FORSTER

ADDRESS:  
99 AQUATIC ROAD, DARAWANK (FORSTER), NSW 2428

DRAWING REVISIONS				
REV.	DESCRIPTION	DATE	DES	
E	PLANNING SET	16/06/25	T.F	
D	REVISED COLOURS & RECEPTION PATH	5/6/25	T.F	
C	REVISED COLOURS	3/06/25	T.F	
B	REVISED KITCHEN LOCATION	25/05/25	T.F	
A	REVISED LAYOUT & BBQ SHELTER	14/05/25	T.F	

All dimensions and levels shown on drawings are in millimetres (mm) unless otherwise indicated and should be verified on site before commencing building work.

These drawings have been prepared by Discovery Holiday Parks for the purposes of Planning Consent only. The production of drawings for coordination and to comply with statutory requirements, certification and construction is the responsibility of the Contractor(s).


CAMP KITCHEN ELEV 2

DRW: T.F CHK: - SCALE: 1 : 50 A3



JOB NO. 067-xxx-xxx-SK100 A0103

PLANNING APPROVAL


SCALE 1:2000

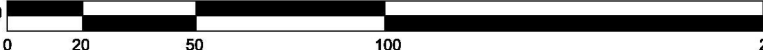



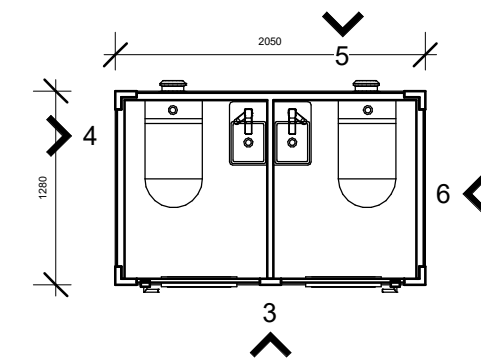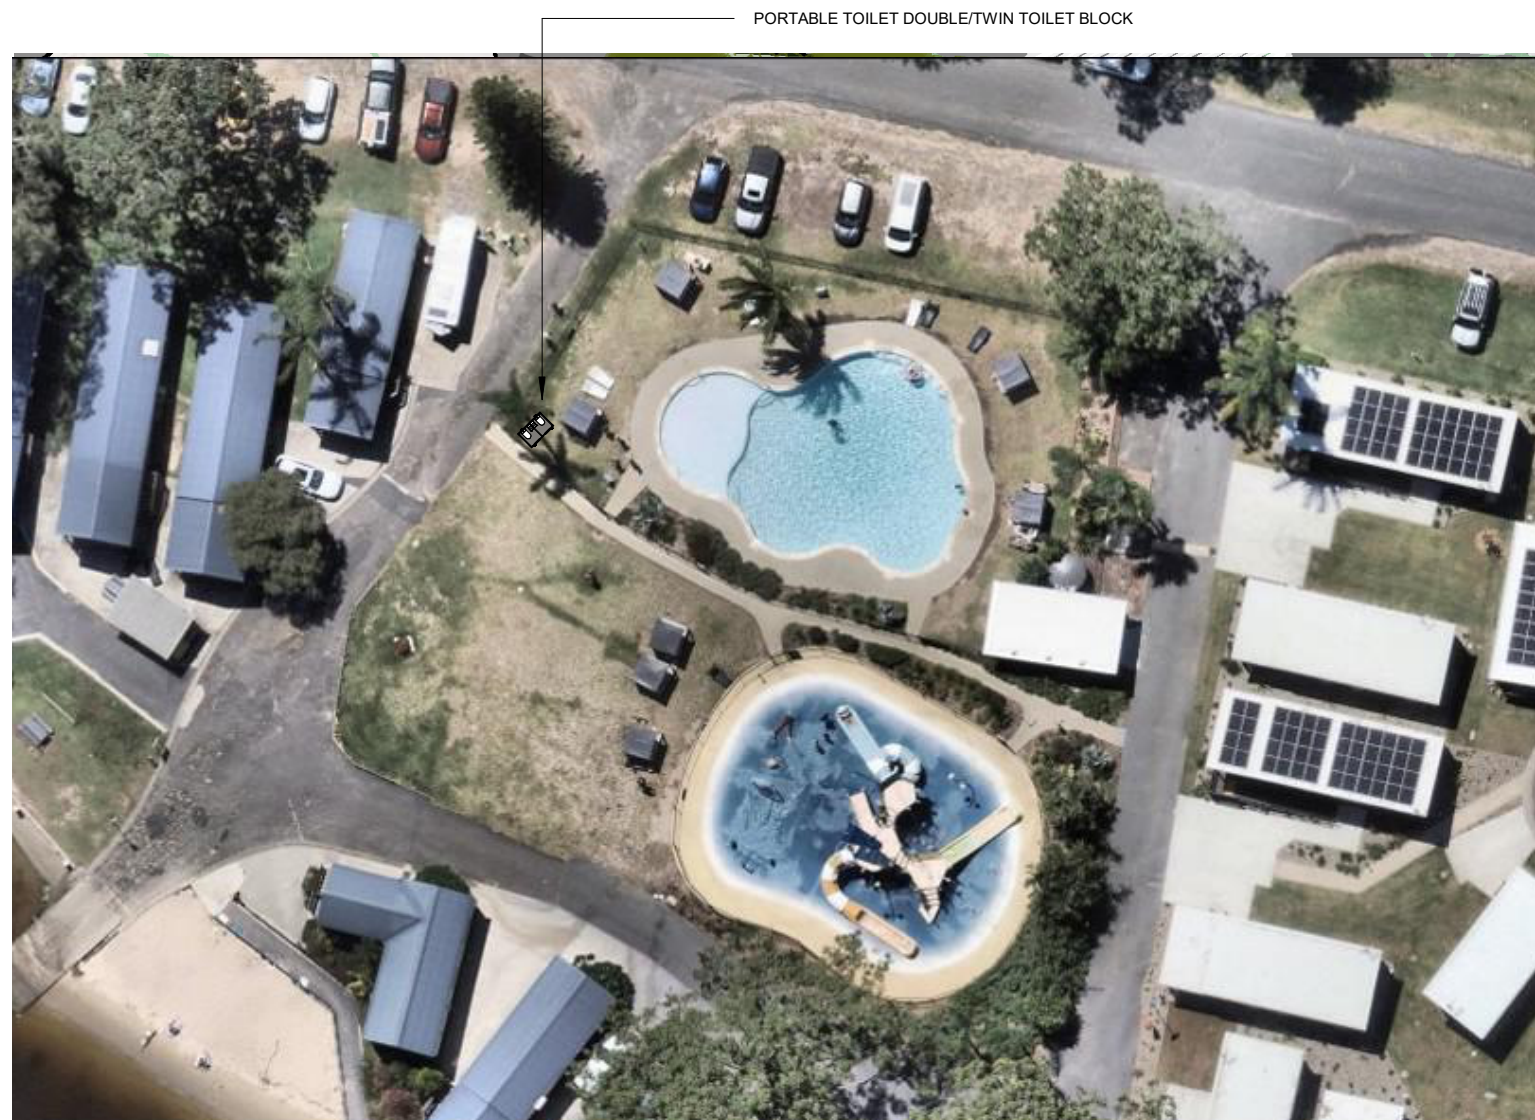


## 2 PORTABLE DOUBLE TOILET FP

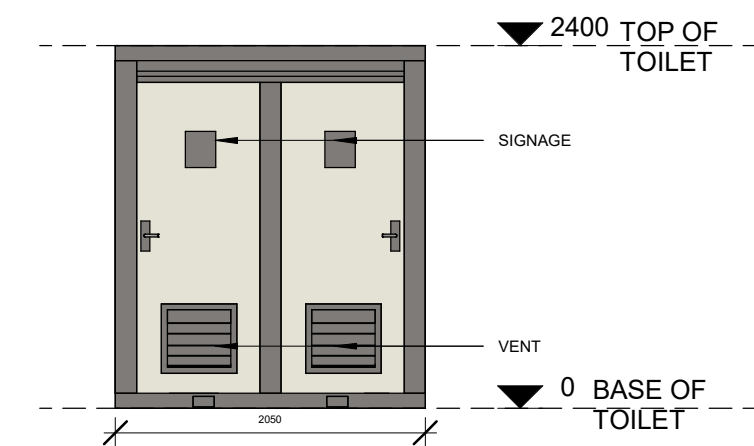


3 PORTABLE TOILET - FRONT 1  
A0105 1:50


1 PROPOSED PORTABLE TOILETS  
1 : 500

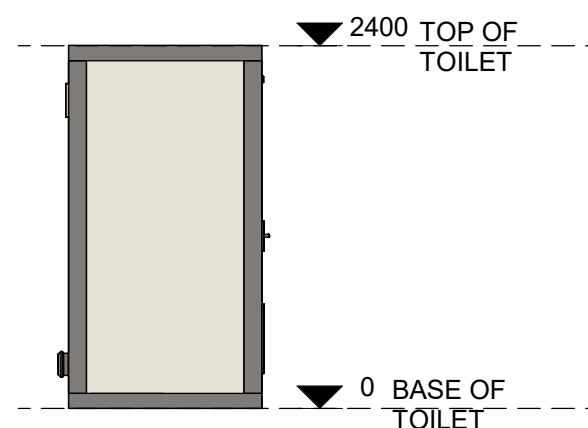

4 PORTABLE TOILET - ELEV 2  
A0105 1:50

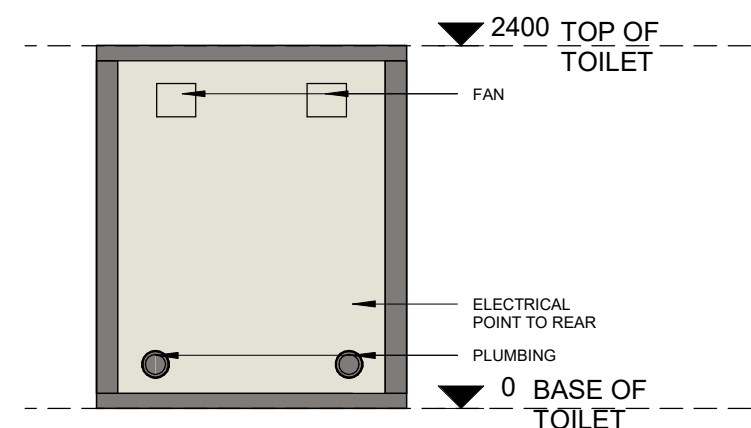

5 PORTABLE TOILET - ELEV 3  
A0105 1 : 50

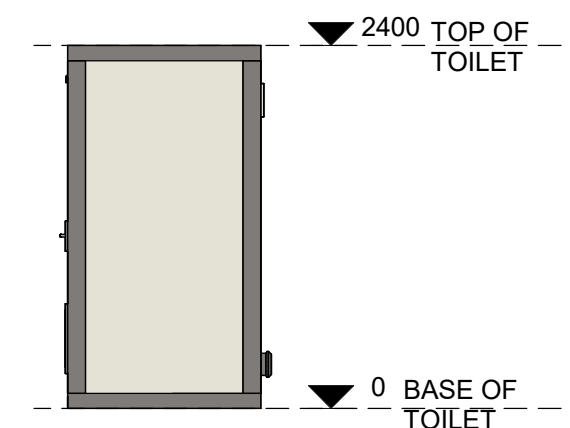

6 PORTABLE TOILET - ELEV 4  
A0105 1 : 50



**PROJECT:**  
FORSTER

**ADDRESS:**  
99 AQUATIC ROAD, DARAWANK (FORSTER), NSW 2428

DRAWING REVISIONS				<p>All dimensions and levels shown on drawings are in millimetres (mm) unless otherwise indicated and should be verified on site before commencing building work.</p> <p>These drawings have been prepared by Discovery Holiday Parks for the purposes of Planning Consent only. The production of drawings for coordination and to comply with statutory requirements, certification and construction is the responsibility of the Contractor(s).</p>
REV.	DESCRIPTION	DATE	DES	
C	TOILET RELOCATED, RECEPTION FP ROTATED & NORTH POINT REMOVED	17/06/25	T.F	<p><b>PORTABLE TOILET</b></p> <p>DRW: T.F    CHK: -    SCALE: <sup>As</sup> indicated    <b>A3</b></p> <p><b>JOB NO. 067-xxx-xxx-SK100</b>    <b>A010</b></p>
B	PLANNING SET	16/06/25	T.F	
A	PORTABLE DOUBLE TOILET BY POOL	30/05/25	T.F	

50 Rundle Mall, Lvl 6, Adelaide SA 5000  
Phone: 1300 061 811  
Email:  
Website:

## PLANNING APPROVAL

SCALE 1:2000

0 20 50 100 200m




SIGNAGE

- 1 - FLAG POST WITH BANNER ARM (D/S PVC BANNER)  
2 - STEEL FRAMED ENTRANCE, BOOM GATE SIGN



1 SITE PLAN- SIGNAGE  
1 : 2000



**Discovery  
PARKS**

50 Rundle Mall, Lvl 6, Adelaide SA 5000  
Phone: 1300 061 811  
Email:  
Website:

**PROJECT:**  
FORSTER

**ADDRESS:**  
99 AQUATIC ROAD, DARAWANK (FORSTER), NSW 2428

DRAWING REVISIONS				
REV.	DESCRIPTION	DATE	DES	
B	TOILET RELOCATED, RECEPTION FP ROTATED & NORTH POINT REMOVED	17/06/25	T.F	
A	PLANNING SET	16/06/25	T.F	

All dimensions and levels shown on drawings are in millimetres (mm) unless otherwise indicated and should be verified on site before commencing building work.

These drawings have been prepared by Discovery Holiday Parks for the purposes of Planning Consent only. The production of drawings for coordination and to comply with statutory requirements, certification and construction is the responsibility of the Contractor(s).


**SIGNAGE - MASTER**

DRW: T.F CHK: - SCALE: 1: 2000 **A3**



**JOB NO. 067-xxx-xxx-SK100 A0106**

**PLANNING APPROVAL**

SCALE 1:2000





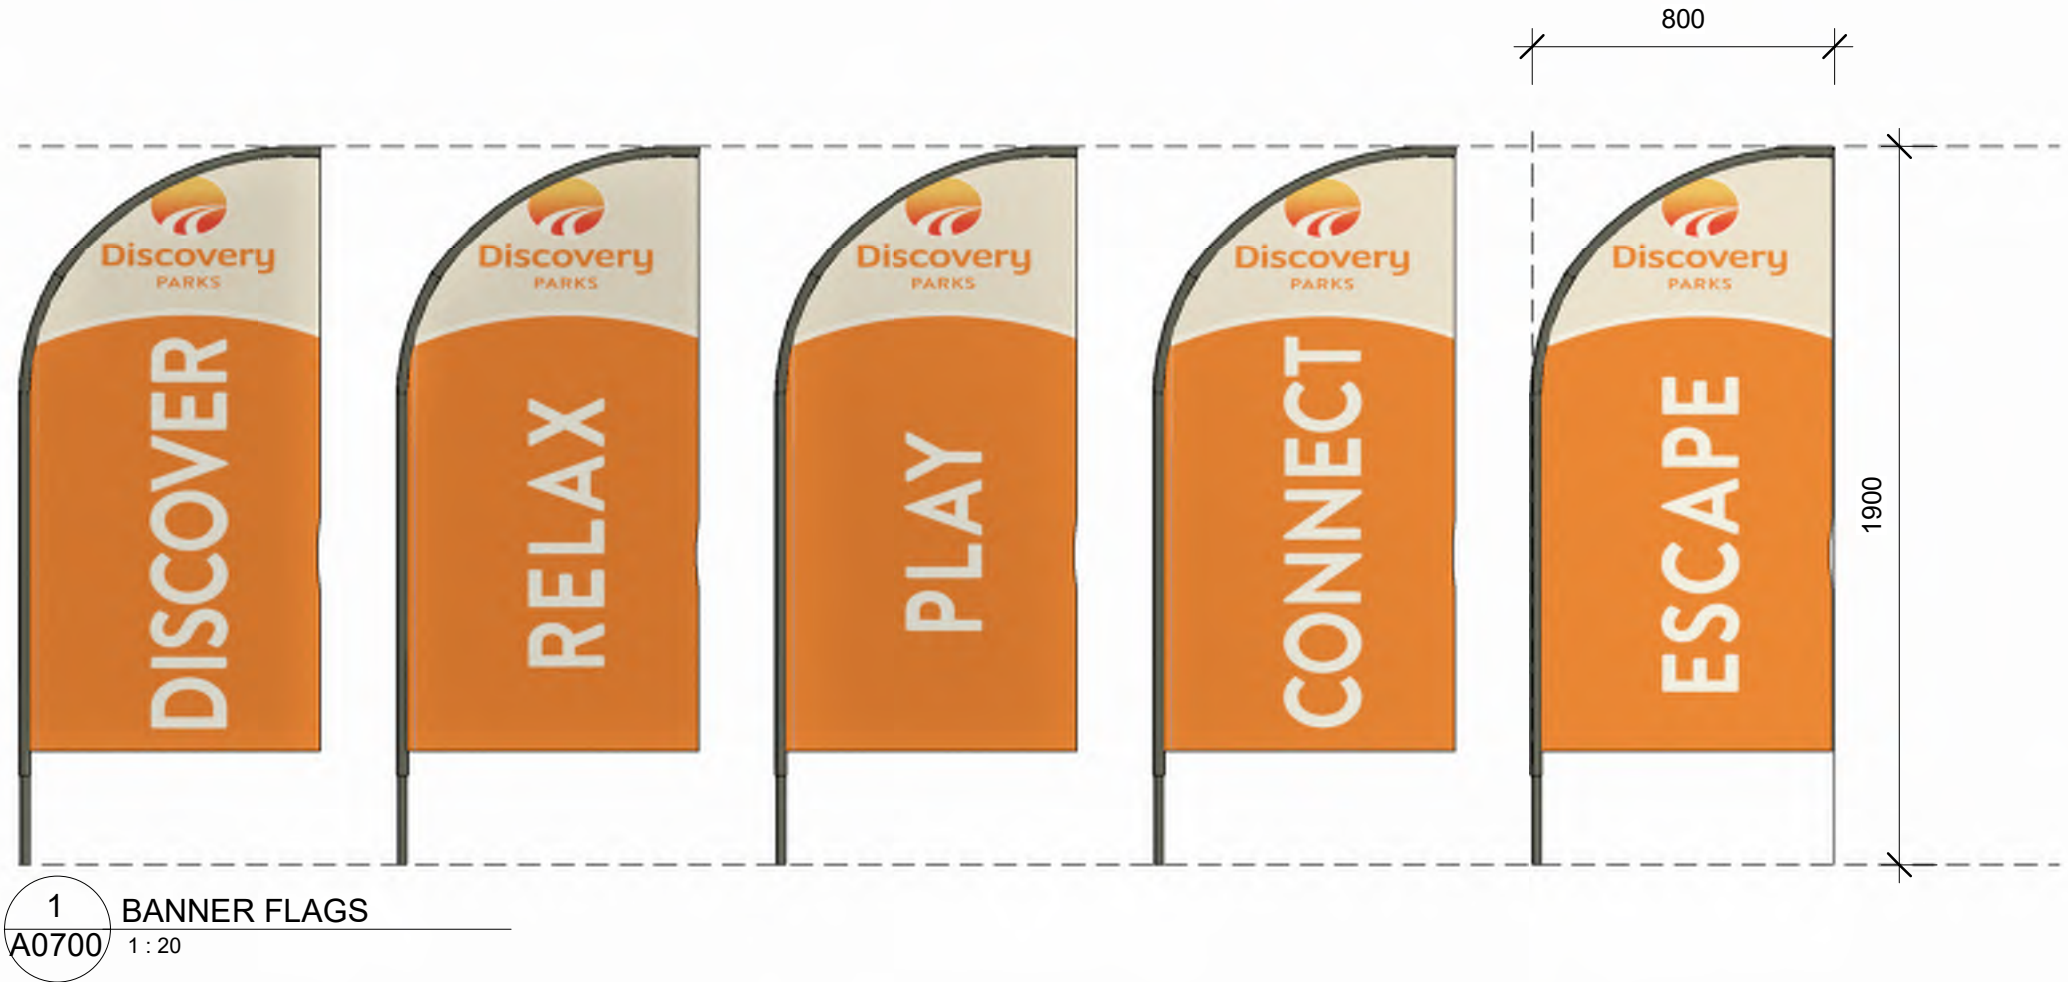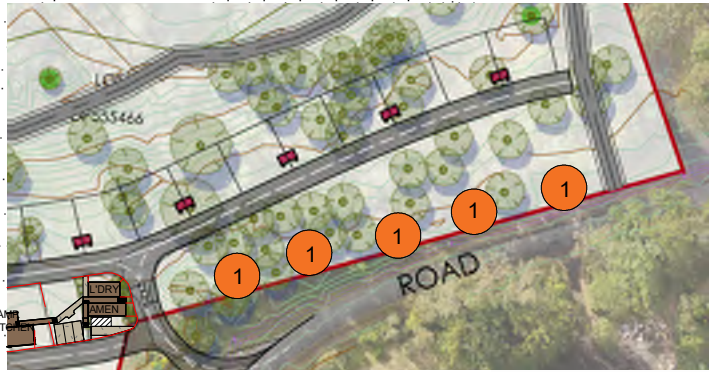

BANNER FLAGS ALONG PARK FRONTAGE  
Double-sided acrylic flag banners  
New poles required with bracket top and bottom  
Banners: 800mm w x 1900mm h  
Qty: 5

2 SIGNAGE - 1  
1 : 2000

1 BANNER FLAGS  
A0700 1 : 20



PROJECT:  
FORSTER

ADDRESS:  
99 AQUATIC ROAD, DARAWANK (FORSTER), NSW 2428

#### DRAWING REVISIONS

REV.	DESCRIPTION	DATE	DES
C	TOILET RELOCATED; RECEPTION FP ROTATED & NORTH POINT REMOVED	17/06/25	T.F
B	PLANNING SET	16/06/25	T.F
A	PORTABLE DOUBLE TOILET BY POOL	30/05/25	T.F


All dimensions and levels shown on drawings are in millimetres (mm) unless otherwise indicated and should be verified on site before commencing building work.

These drawings have been prepared by Discovery Holiday Parks for the purposes of Planning Consent only. The production of drawings for coordination and to comply with statutory requirements, certification and construction is the responsibility of the Contractor(s).


#### SIGNAGE - 1

DRW: T.F CHK: SCALE: As indicated A3  
JOB NO. 067-xxx-xxx-SK100 A0107

PLANNING APPROVAL

 

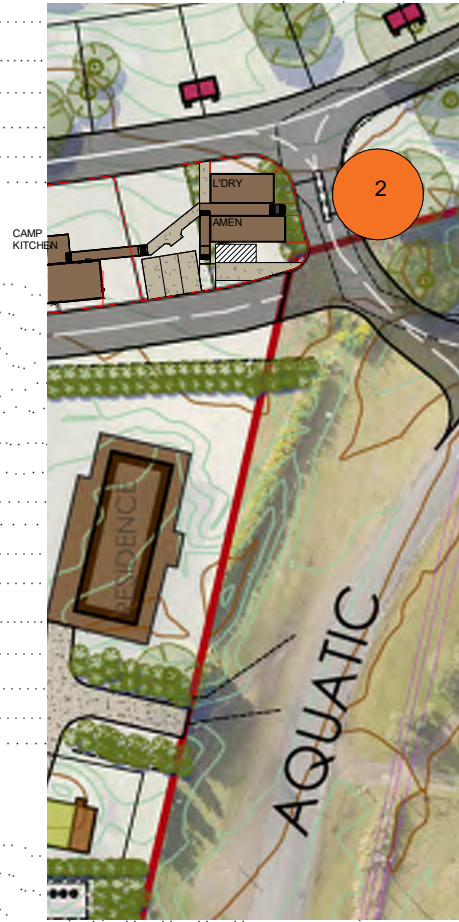


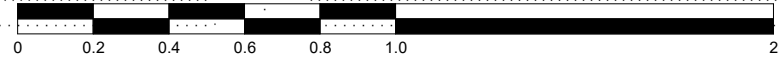


2 SIGNAGE - 2  
1: 1000

ENTRANCE BOOMGATE RECEPTION WAYFINDING  
New Framework required to support single-sided ACM Panel  
Estimated size 2400mm W x 1400mm H  
Qty: 1 confirmed



1 SIGNAGE - METAL FRAMED SIGN - 2400W x 1400H  
A0700 1: 20

 <b>Discovery PARKS</b>	<b>PROJECT:</b> FORSTER	<b>DRAWING REVISIONS</b>					<p>All dimensions and levels shown on drawings are in millimetres (mm) unless otherwise indicated and should be verified on site before commencing building work.</p> <p>These drawings have been prepared by Discovery Holiday Parks for the purposes of Planning Consent only. The production of drawings for coordination and to comply with statutory requirements, certification and construction is the responsibility of the Contractor(s).</p>
		REV.	DESCRIPTION	DATE	DES		
50 Rundle Mall, Lvl 6, Adelaide SA 5000 Phone: 1300 061 811 Email: Website:	<b>ADDRESS:</b> 99 AQUATIC ROAD, DARAWANK (FORSTER), NSW 2428	C	TOILET RELOCATED; RECEPTION FP ROTATED & NORTH POINT REMOVED	17/06/25	T.F	<b>SIGNAGE - 2</b> DRW: T.F CHK: SCALE: As indicated <b>A3</b> <b>JOB NO. 067-xxx-xxx-SK100</b> <b>A0108</b>	
		B	PLANNING SET	16/06/25	T.F		
		A	PORTABLE DOUBLE TOILET BY POOL	30/05/25	T.F		
<div>PLANNING APPROVAL</div> <div>SCALE 1:20 </div>							