


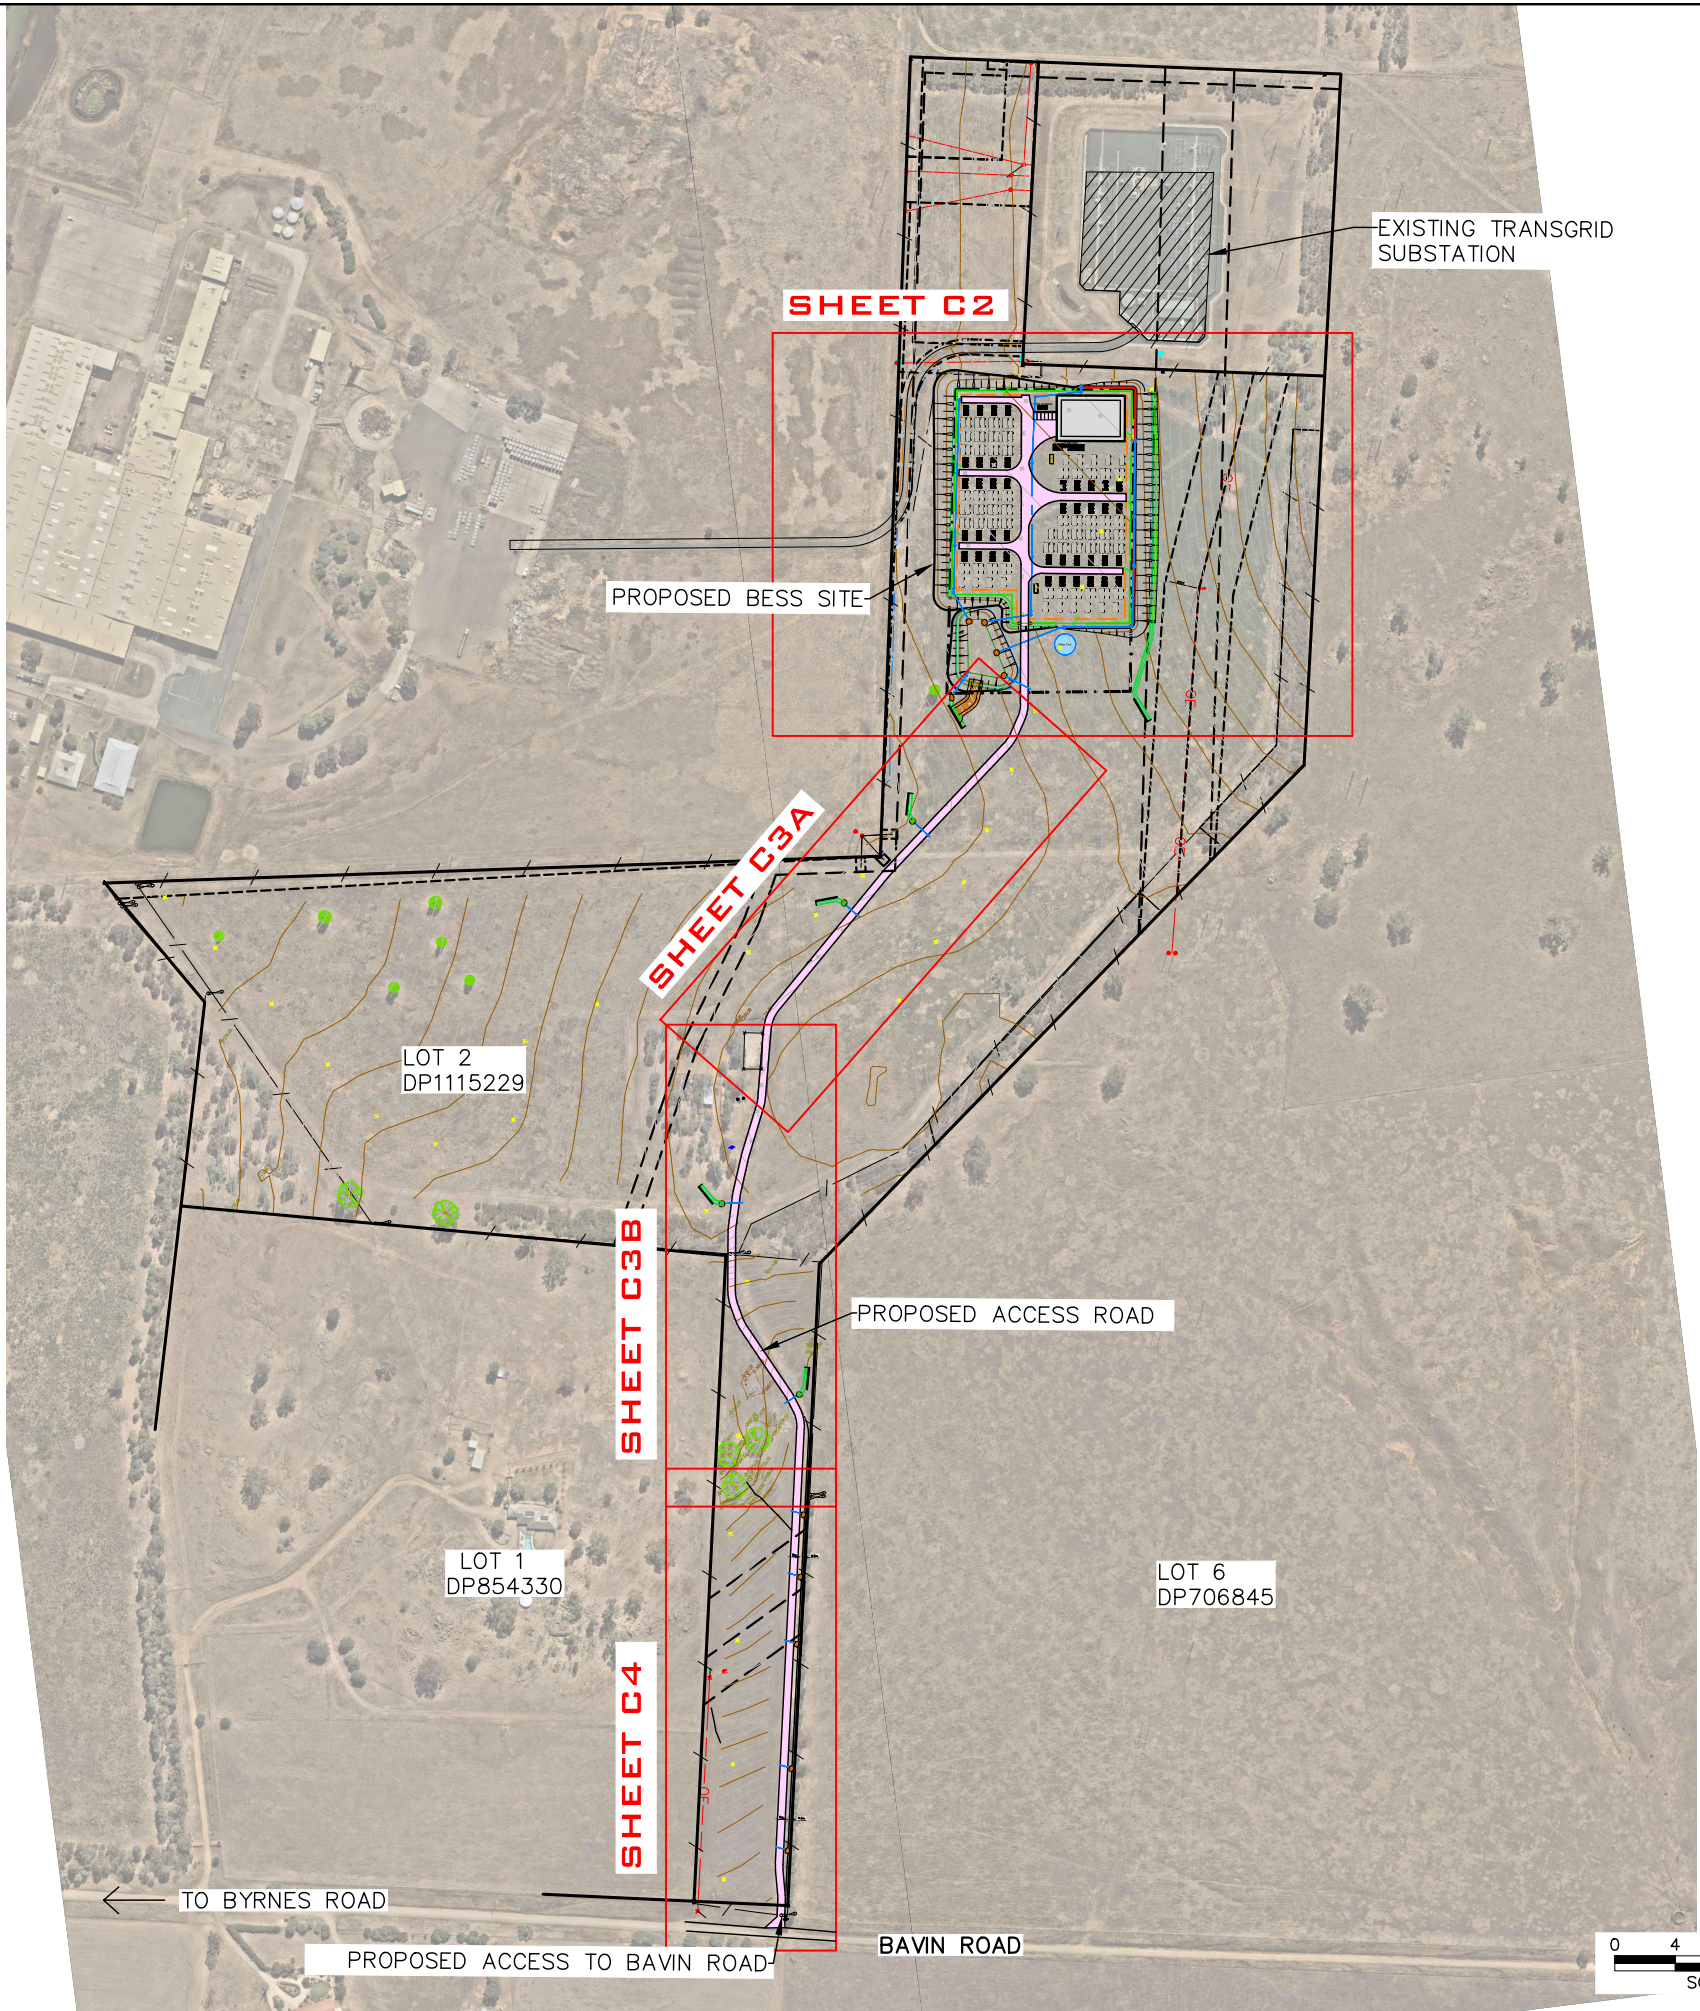

LEGEND	
MARK	ITEM
	PROPOSED STORMWATER LINE
	PROPOSED ROCK RIP RAP
	PROPOSED 900 WIDE CONCRETE DISH DRAIN.
	PROPOSED ACCESS TRACK
	PROPOSED SUBSTATION
	PROPOSED LEASE BOUNDARY
	PROPOSED FENCE
	EXISTING EASEMENT
	EXISTING OVERHEAD ELECTRICAL
	PROPOSED MAJOR CONTOURS AT 2m INCREMENTS
	PROPOSED MINOR CONTOURS AT 0.5m INCREMENTS

NOTES


- 1) CONTRACTOR TO CONFIRM DEPTH AND LOCATION OF EXISTING SERVICES PRIOR TO EXCAVATION AND ORDERING MATERIALS.
- 2) DO NOT SCALE OFF DRAWINGS. DRAWINGS ARE FOR ENGINEERING PURPOSES ONLY. REFER TO ARCHITECTURALS FOR SETOUT OF BUILDING AND RELEVANT REGULATORY PLANS FOR RELEVANT INFORMATION.
- 3) ALL EARTHWORKS TO COMPLY WITH AS3798.
- 4) ALL DRAINAGE AND PLUMBING WORKS TO COMPLY WITH AS3500.
- 5) LEVELS ARE FINISHED PAVEMENT LEVELS AND NOT TOP OF KERB UNLESS NOTED OTHERWISE.
- 6) ALL PITS GREATER THAN 900mm DEEP ARE TO BE MINIMUM 900x900 CONCRETE PITS.
- 7) OVERLAND ESCAPE FLOW PATHS TO BE MAINTAINED FOR THE LIFE OF THE DEVELOPMENT. OBSTRUCTIONS ARE NOT TO BE PLACED IN THE OVERLAND ESCAPE FLOW PATH. MINIMUM 150mm TO BE PROVIDED FROM FLOOR LEVELS TO OVERLAND FLOW ESCAPE BREAK-OUT POINTS

NOT FOR CONSTRUCTION



UNDER GROUND SERVICES ARE APPROXIMATE ONLY. CONTACT RELEVANT AUTHORITY PRIOR TO ANY EXCAVATION OR CONSTRUCTION.

P6	17.12.2025	MINOR UPDATES – ISSUED FOR APPROVAL	S.X
P5	03.12.2025	MINOR UPDATES – ISSUED FOR APPROVAL	S.X
P4	20.12.2024	ISSUED FOR APPROVAL	S.X
P3	13.12.2024	REISSUED FOR REVIEW	S.X
No.	DATE	DETAILS	BY

 


XEROS PICCOLO
CONSULTING ENGINEERS

5 BYE STREET
WAGGA WAGGA, NSW, 2650
P (02) 6925 5855
F (02) 6925 5655
E WAGGA@XEROSPICCOLO.COM.AU
A.C.N. 662 322 652

Project: PROPOSED CIVIL WORKS
WAGGA NORTH B.E.S.S.
18 BAVIN ROAD, LOT 2, DP 1115229
BOMEN NSW 2650

Sheet Title: SITE PLAN		
Client: NGH CONSULTING		Checked:
Scale: 1:2500 (A1) 1:5000 (A3)		Approved:
Design: S.X	Drawn: A.K	Date: MAY 2024

Project Number: 230799		
Sheet Number: C1	Revision Number: P6	Sheets in Set: 7

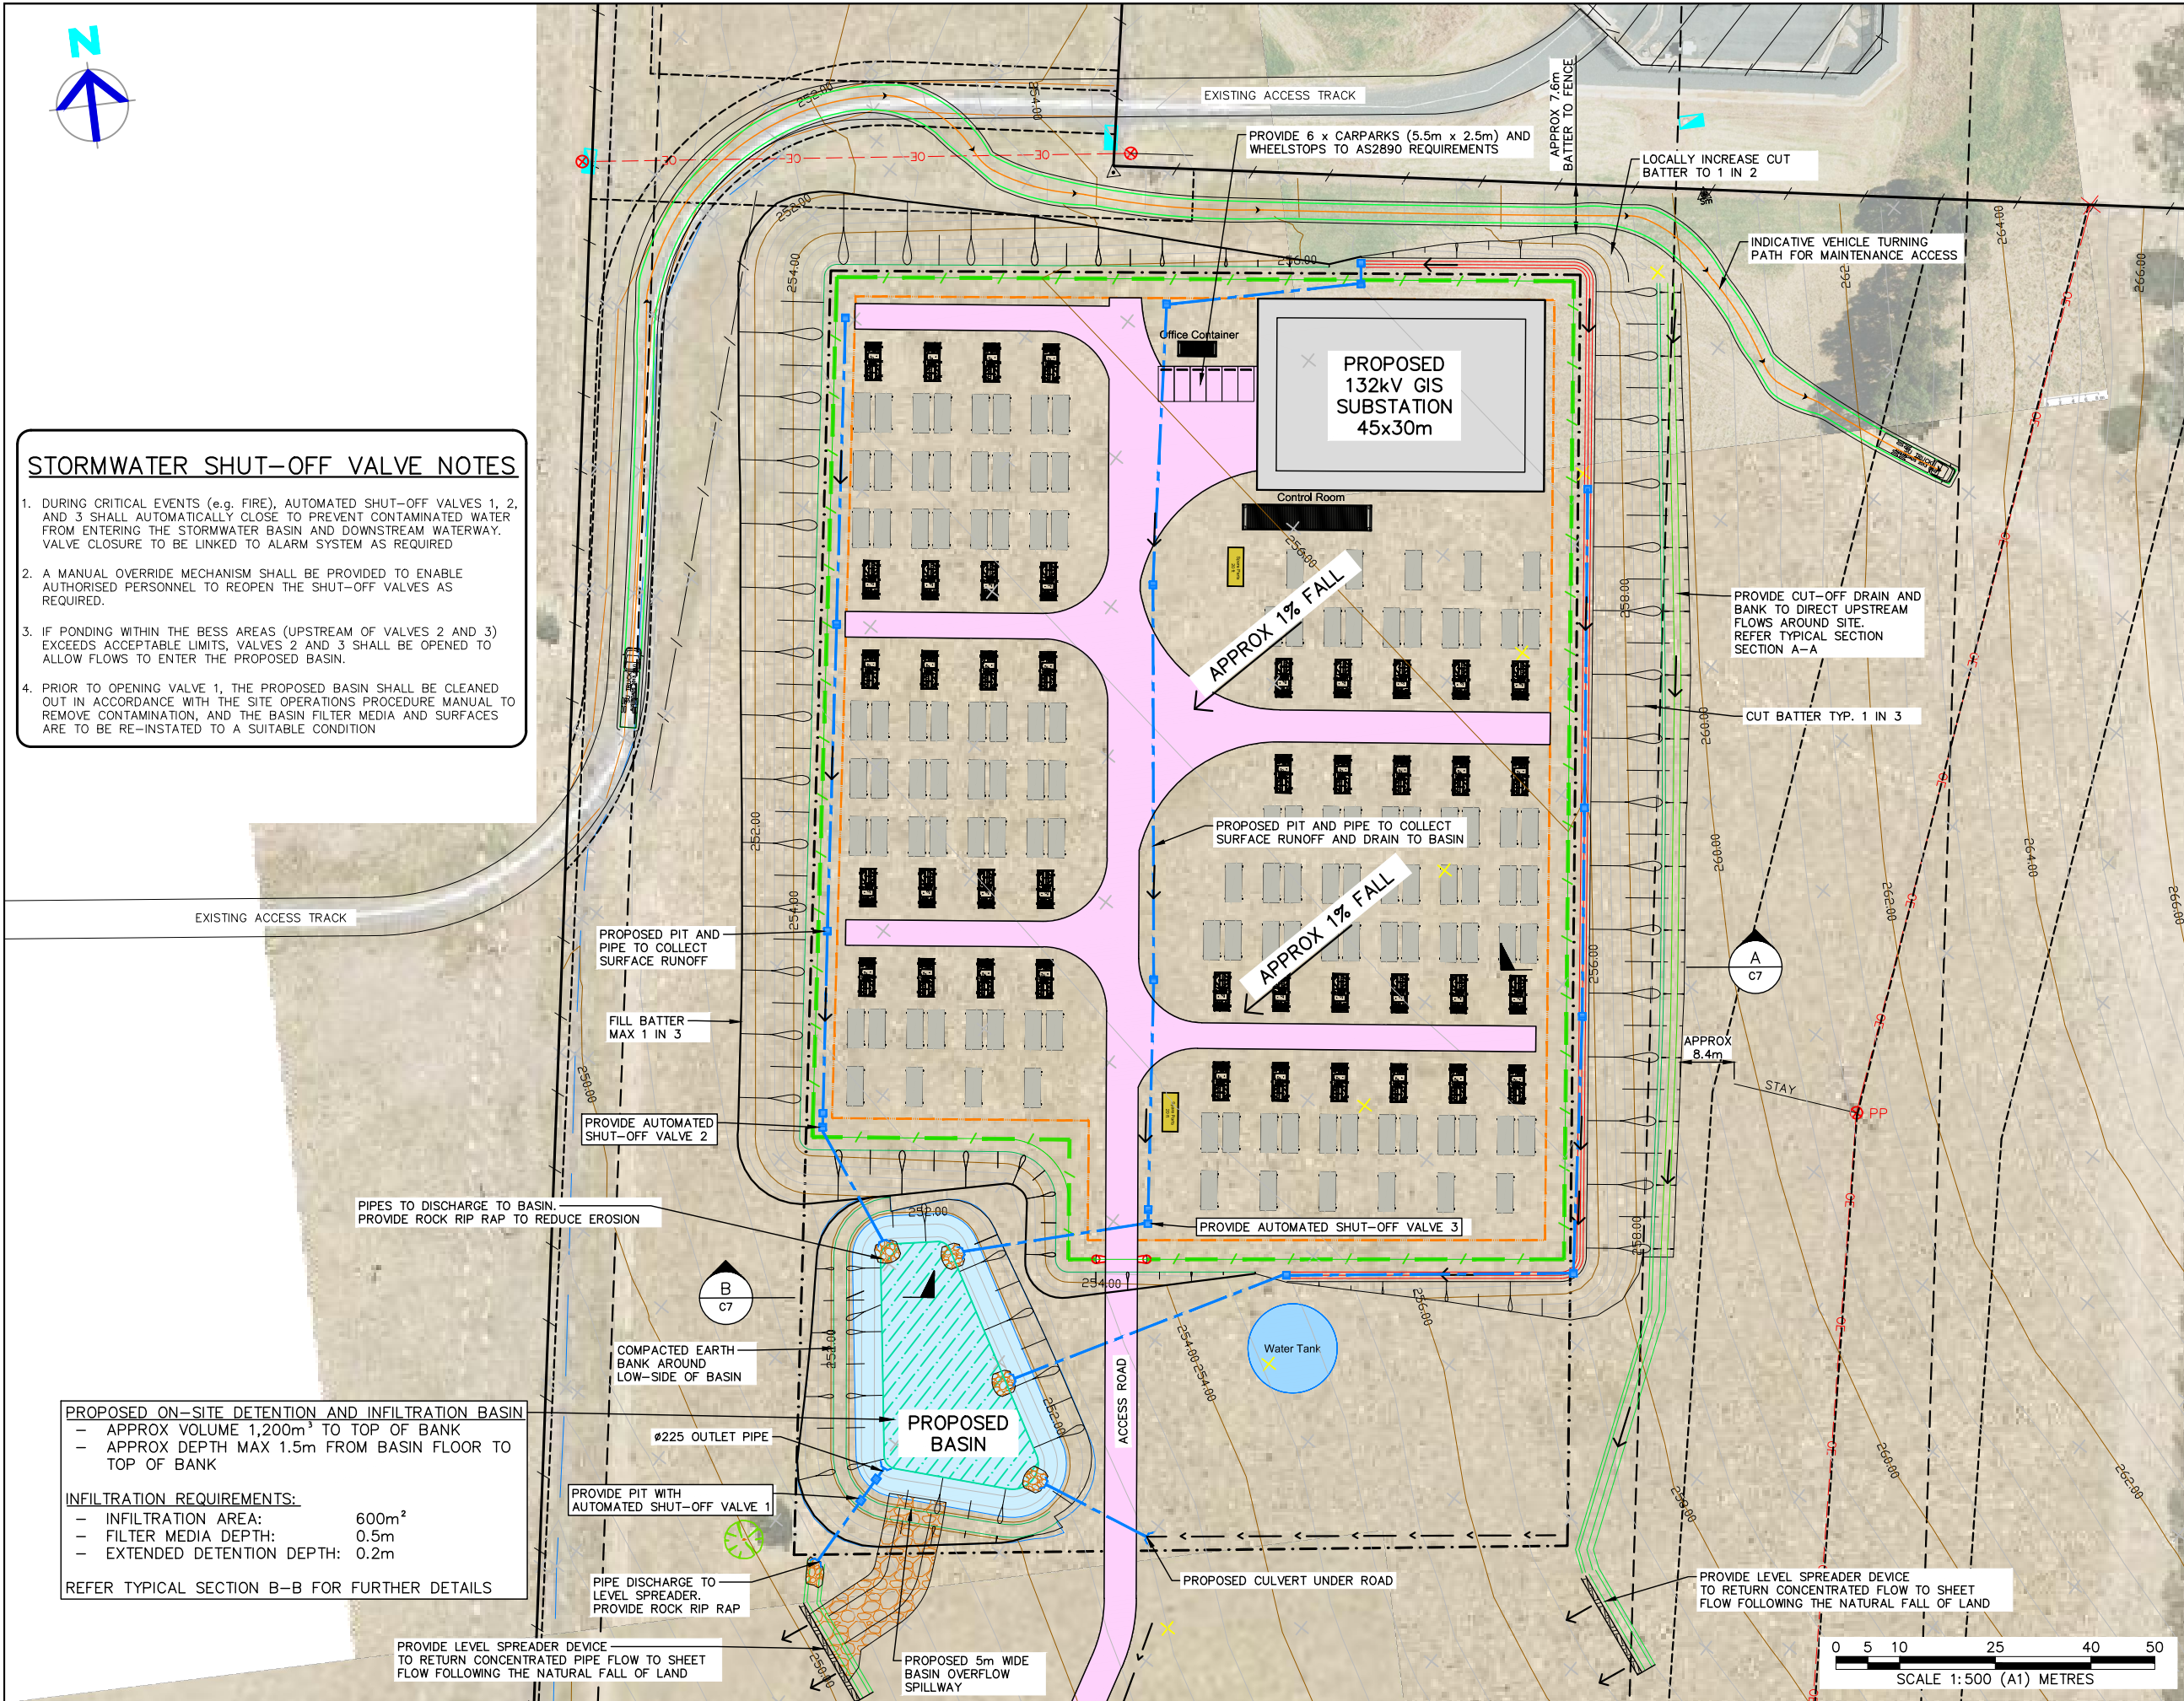

STORMWATER SHUT-OFF VALVE NOTES

1. DURING CRITICAL EVENTS (e.g. FIRE), AUTOMATED SHUT-OFF VALVES 1, 2, AND 3 SHALL AUTOMATICALLY CLOSE TO PREVENT CONTAMINATED WATER FROM ENTERING THE STORMWATER BASIN AND DOWNSTREAM WATERWAY. VALVE CLOSURE TO BE LINKED TO ALARM SYSTEM AS REQUIRED
2. A MANUAL OVERRIDE MECHANISM SHALL BE PROVIDED TO ENABLE AUTHORISED PERSONNEL TO REOPEN THE SHUT-OFF VALVES AS REQUIRED.
3. IF PONDING WITHIN THE BESS AREAS (UPSTREAM OF VALVES 2 AND 3) EXCEEDS ACCEPTABLE LIMITS, VALVES 2 AND 3 SHALL BE OPENED TO ALLOW FLOWS TO ENTER THE PROPOSED BASIN.
4. PRIOR TO OPENING VALVE 1, THE PROPOSED BASIN SHALL BE CLEANED OUT IN ACCORDANCE WITH THE SITE OPERATIONS PROCEDURE MANUAL TO REMOVE CONTAMINATION, AND THE BASIN FILTER MEDIA AND SURFACES ARE TO BE RE-INSTATED TO A SUITABLE CONDITION

PROPOSED ON-SITE DETENTION AND INFILTRATION BASIN

- APPROX VOLUME 1,200m³ TO TOP OF BANK
- APPROX DEPTH MAX 1.5m FROM BASIN FLOOR TO TOP OF BANK

INFILTRATION REQUIREMENTS:

- INFILTRATION AREA: 600m²
- FILTER MEDIA DEPTH: 0.5m
- EXTENDED DETENTION DEPTH: 0.2m

REFER TYPICAL SECTION B-B FOR FURTHER DETAILS


LEGEND	
MARK	ITEM
	PROPOSED STORMWATER LINE
	PROPOSED ROCK RIP RAP
	PROPOSED 900 WIDE CONCRETE DISH DRAIN.
	PROPOSED EARTHEN OPEN DRAIN
	PROPOSED ACCESS TRACK
	PROPOSED STORMWATER BASIN
	PROPOSED INFILTRATION BED
	PROPOSED SUBSTATION
	PROPOSED LEASE BOUNDARY
	PROPOSED FENCE
	EXISTING EASEMENT
	EXISTING OVERHEAD ELECTRICAL
	PROPOSED DIRECTION OF FALL
	PROPOSED MAJOR CONTOURS AT 2m INCREMENTS
	PROPOSED MINOR CONTOURS AT 0.5m INCREMENTS
	PROPOSED WATER TANK
	PROPOSED PCS TRANSFORMER CONTAINER
	PROPOSED BESS CONTAINER
	PROPOSED SPARE PARTS CONTAINER

NOTES


- 1) CONTRACTOR TO CONFIRM DEPTH AND LOCATION OF EXISTING SERVICES PRIOR TO EXCAVATION AND ORDERING MATERIALS.
- 2) DO NOT SCALE OFF DRAWINGS. DRAWINGS ARE FOR ENGINEERING PURPOSES ONLY. REFER TO ARCHITECTURALS FOR SETOUT OF BUILDING AND RELEVANT REGULATORY PLANS FOR RELEVANT INFORMATION.
- 3) ALL EARTHWORKS TO COMPLY WITH AS3798.
- 4) ALL DRAINAGE AND PLUMBING WORKS TO COMPLY WITH AS3500.
- 5) LEVELS ARE FINISHED PAVEMENT LEVELS AND NOT TOP OF KERB UNLESS NOTED OTHERWISE.
- 6) ALL PITS GREATER THAN 900mm DEEP ARE TO BE MINIMUM 900x900 CONCRETE PITS.
- 7) OVERLAND ESCAPE FLOW PATHS TO BE MAINTAINED FOR THE LIFE OF THE DEVELOPMENT. OBSTRUCTIONS ARE NOT TO BE PLACED IN THE OVERLAND ESCAPE FLOW PATH. MINIMUM 150mm TO BE PROVIDED FROM FLOOR LEVELS TO OVERLAND FLOW ESCAPE BREAK-OUT POINTS

NOT FOR CONSTRUCTION

CONTINUATION BELOW

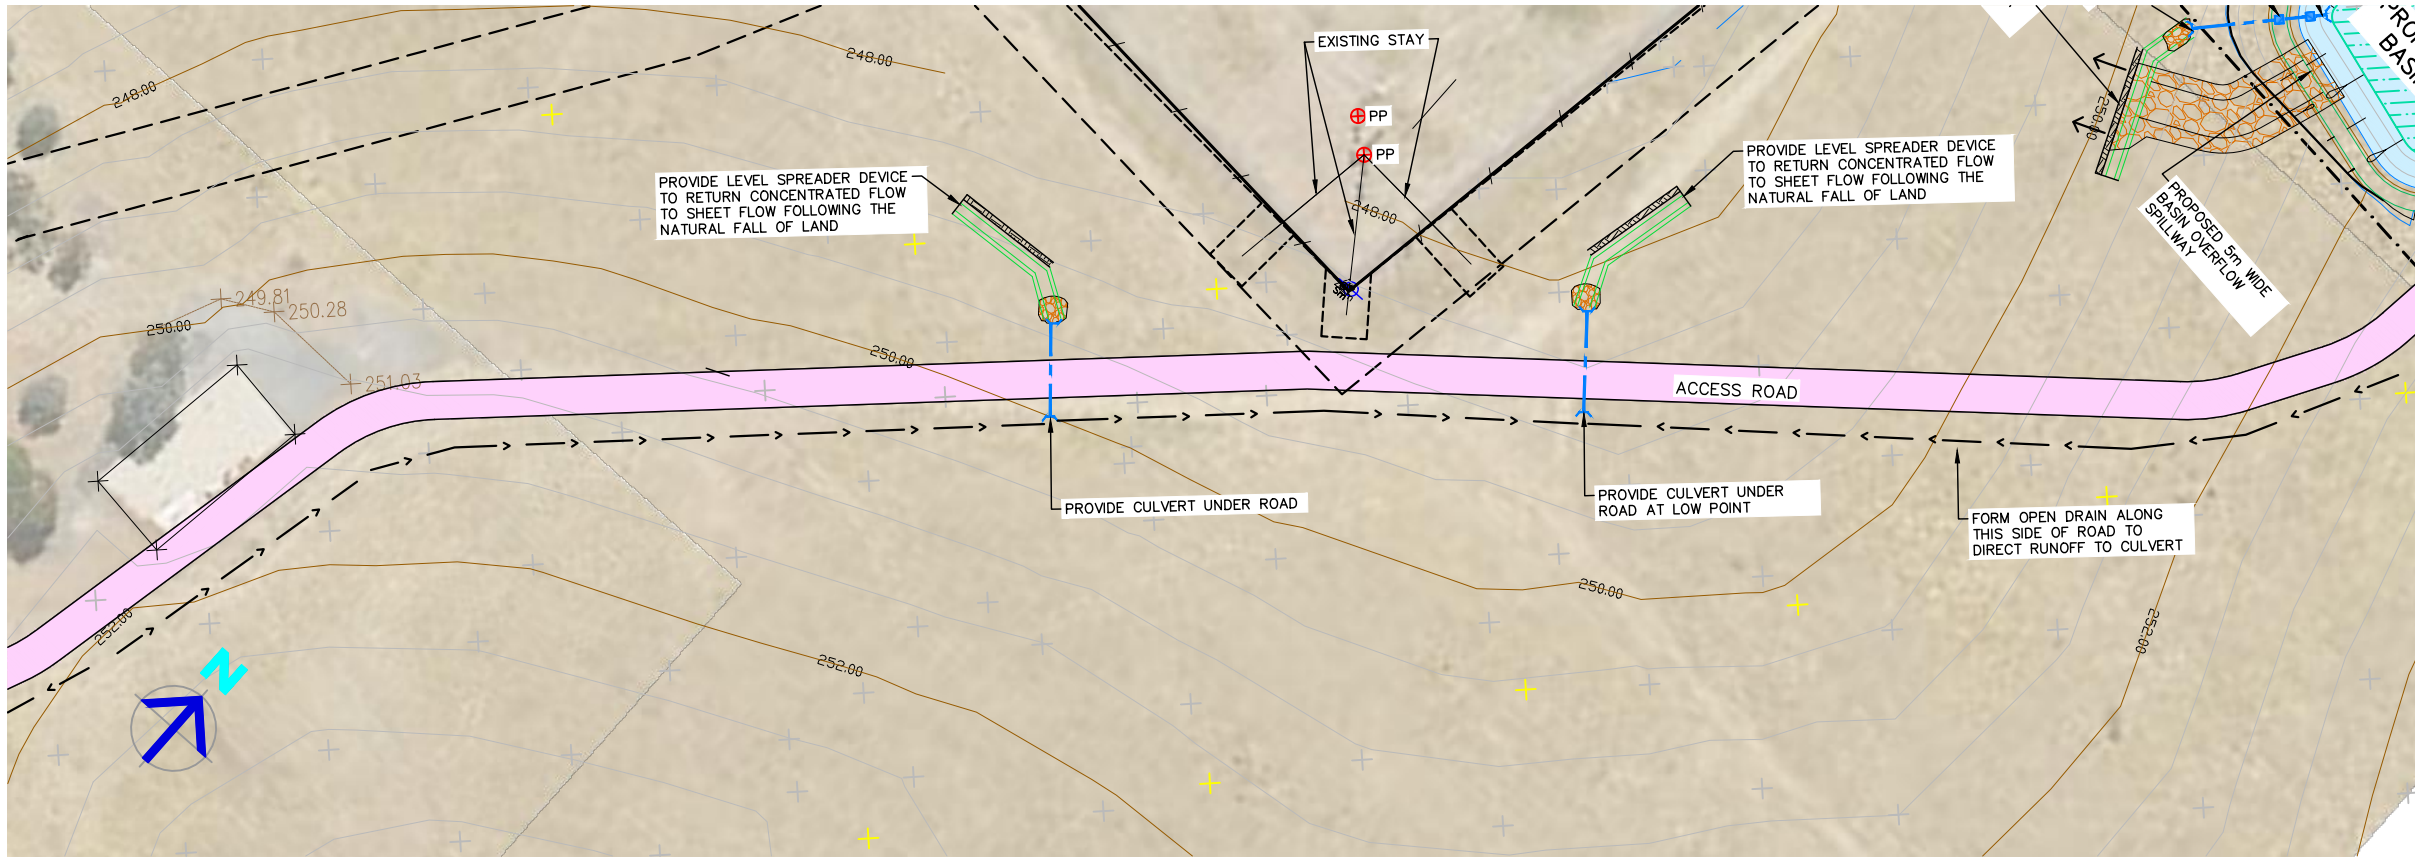

LEGEND	
MARK	ITEM
	PROPOSED STORMWATER LINE
	PROPOSED ROCK RIP RAP
	PROPOSED EARTHEN OPEN DRAIN
	PROPOSED ACCESS TRACK
	EXISTING EASEMENT
	EXISTING OVERHEAD ELECTRICAL
	PROPOSED DIRECTION OF FALL
	PROPOSED MAJOR CONTOURS AT 2m INCREMENTS
	PROPOSED MINOR CONTOURS AT 0.5m INCREMENTS

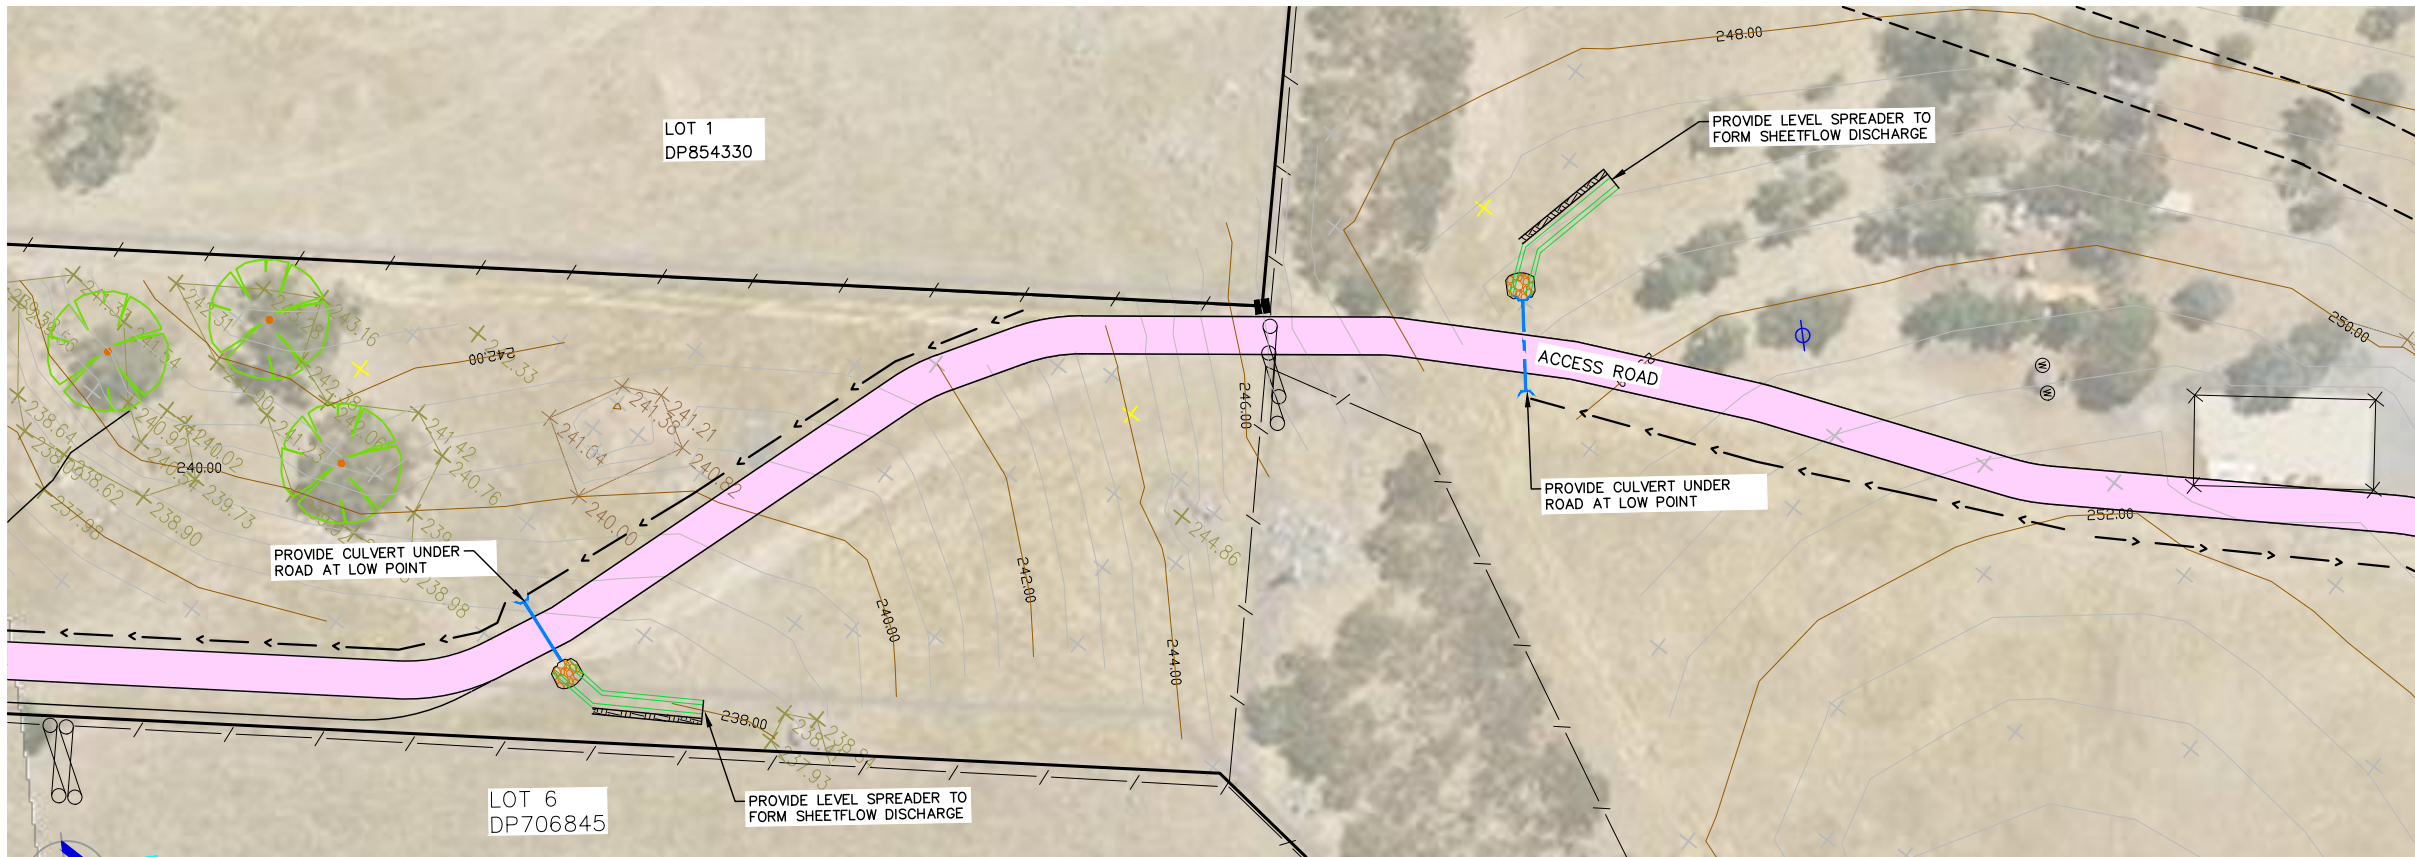


CONTINUATION ABOVE

NOTES

- 1) CONTRACTOR TO CONFIRM DEPTH AND LOCATION OF EXISTING SERVICES PRIOR TO EXCAVATION AND ORDERING MATERIALS.
- 2) DO NOT SCALE OFF DRAWINGS. DRAWINGS ARE FOR ENGINEERING PURPOSES ONLY. REFER TO ARCHITECTURALS FOR SETOUT OF BUILDING AND RELEVANT REGULATORY PLANS FOR RELEVANT INFORMATION.
- 3) ALL EARTHWORKS TO COMPLY WITH AS3798.
- 4) ALL DRAINAGE AND PLUMBING WORKS TO COMPLY WITH AS3500.
- 5) LEVELS ARE FINISHED PAVEMENT LEVELS AND NOT TOP OF KERB UNLESS NOTED OTHERWISE.
- 6) ALL PITS GREATER THAN 900mm DEEP ARE TO BE MINIMUM 900x900 CONCRETE PITS.
- 7) OVERLAND ESCAPE FLOW PATHS TO BE MAINTAINED FOR THE LIFE OF THE DEVELOPMENT. OBSTRUCTIONS ARE NOT TO BE PLACED IN THE OVERLAND ESCAPE FLOW PATH. MINIMUM 150mm TO BE PROVIDED FROM FLOOR LEVELS TO OVERLAND FLOW ESCAPE BREAK-OUT POINTS

NOT FOR CONSTRUCTION

 

UNDER GROUND SERVICES ARE APPROXIMATE ONLY. CONTACT RELEVANT AUTHORITY PRIOR TO ANY EXCAVATION OR CONSTRUCTION.

P6	17.12.2025	MINOR UPDATES - ISSUED FOR APPROVAL	S.X
P5	03.12.2025	MINOR UPDATES - ISSUED FOR APPROVAL	S.X
P4	20.12.2024	ISSUED FOR APPROVAL	S.X
P3	13.12.2024	REISSUED FOR REVIEW	S.X
No.	DATE	DETAILS	BY




5 BYE STREET
WAGGA WAGGA, NSW, 2650
P (02) 6925 5855
F (02) 6925 5655
E WAGGA@XEROSPICCOLO.COM.AU
A.C.N. 662 322 652


Project: PROPOSED CIVIL WORKS
WAGGA NORTH B.E.S.S.
18 BAVIN ROAD, LOT 2, DP 1115229
BOMEN NSW 2650

Sheet Title: LAYOUT AND STORMWATER PLAN 2/3		
Client: NGH CONSULTING	Checked:	
Scale: 1:500 (A1) 1:1000 (A3)	Approved:	
Design: S.X	Drawn: A.K	Date: MAY 2024


Project Number: 230799		
Sheet Number: C3	Revision Number: P6	Sheets in Set: 7

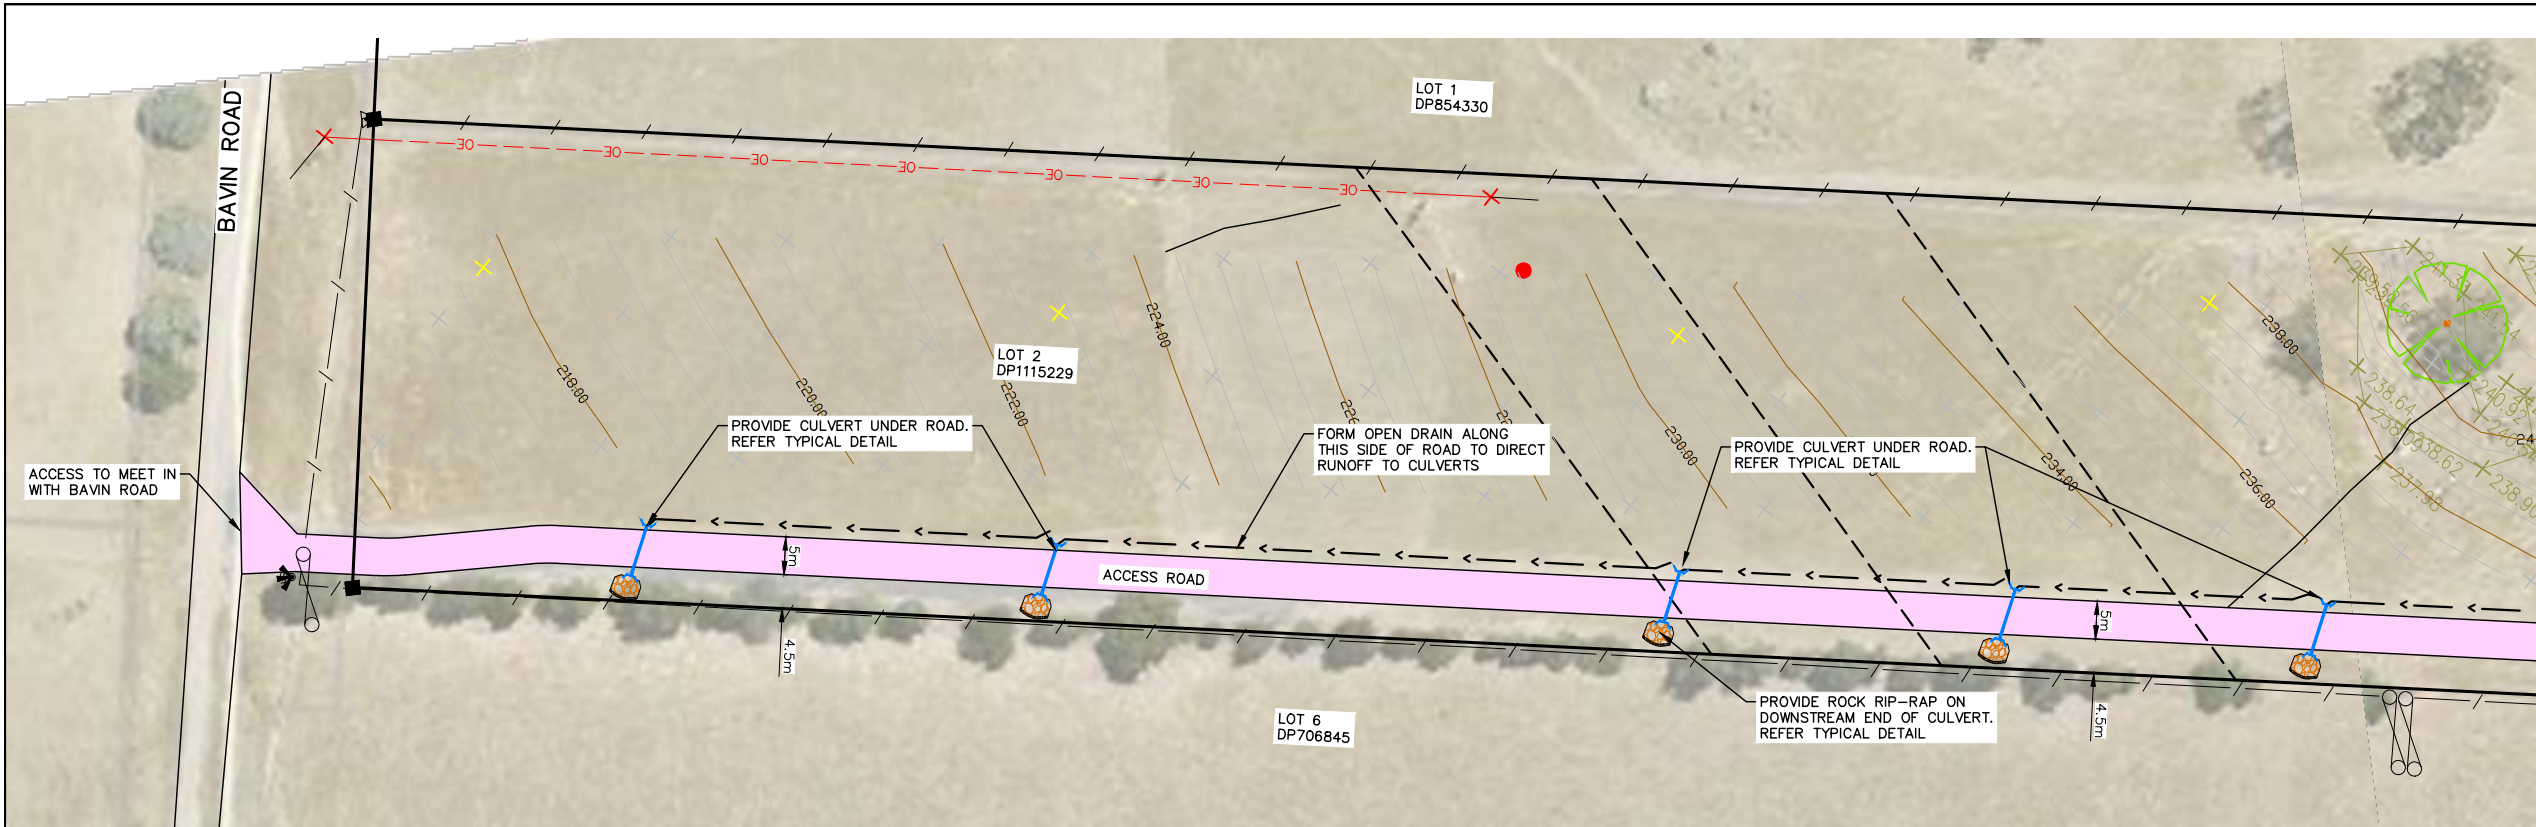

LEGEND	
MARK	ITEM
	PROPOSED STORMWATER LINE
	PROPOSED ROCK RIP RAP
	PROPOSED EARTHEN OPEN DRAIN
	PROPOSED STORMWATER BASIN
	PROPOSED ACCESS TRACK
	EXISTING EASEMENT
	EXISTING OVERHEAD ELECTRICAL
	PROPOSED DIRECTION OF FALL
	PROPOSED MAJOR CONTOURS AT 2m INCREMENTS
	PROPOSED MINOR CONTOURS AT 0.5m INCREMENTS

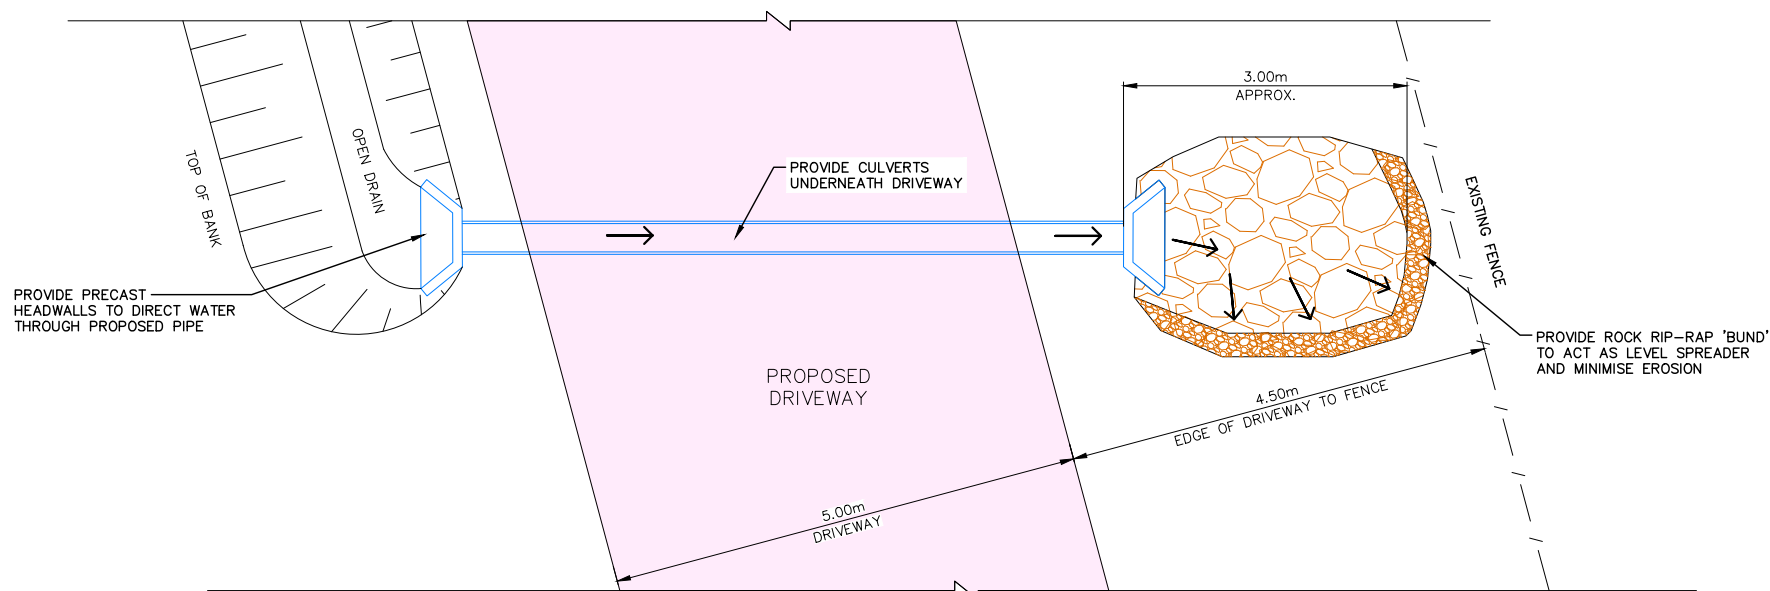

PLAN VIEW

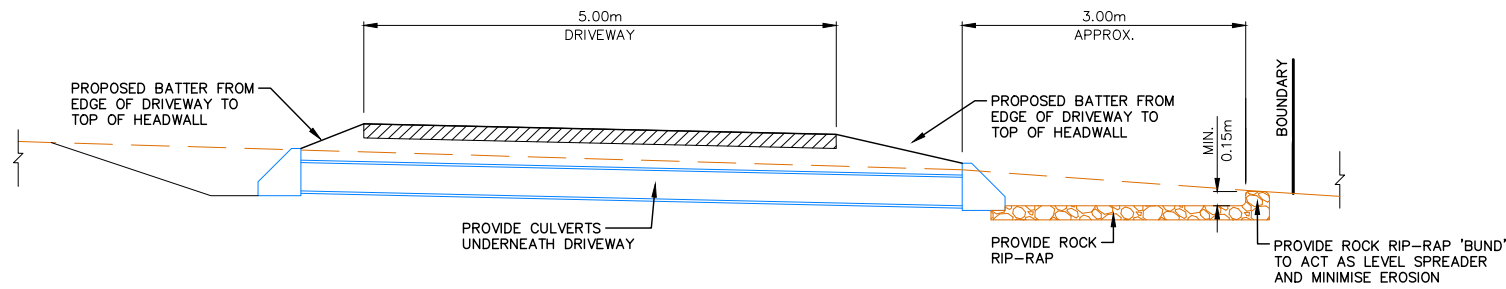



SECTION VIEW

TYPICAL DETAIL THRU DRIVEWAY
CULVERTS NEAR BAVIN ROAD

NOTES

- 1) CONTRACTOR TO CONFIRM DEPTH AND LOCATION OF EXISTING SERVICES PRIOR TO EXCAVATION AND ORDERING MATERIALS.
- 2) DO NOT SCALE OFF DRAWINGS. DRAWINGS ARE FOR ENGINEERING PURPOSES ONLY. REFER TO ARCHITECTURALS FOR SETOUT OF BUILDING AND RELEVANT REGULATORY PLANS FOR RELEVANT INFORMATION.
- 3) ALL EARTHWORKS TO COMPLY WITH AS3798.
- 4) ALL DRAINAGE AND PLUMBING WORKS TO COMPLY WITH AS3500.
- 5) LEVELS ARE FINISHED PAVEMENT LEVELS AND NOT TOP OF KERB UNLESS NOTED OTHERWISE.
- 6) ALL PITS GREATER THAN 900mm DEEP ARE TO BE MINIMUM 900x900 CONCRETE PITS.
- 7) OVERLAND ESCAPE FLOW PATHS TO BE MAINTAINED FOR THE LIFE OF THE DEVELOPMENT. OBSTRUCTIONS ARE NOT TO BE PLACED IN THE OVERLAND ESCAPE FLOW PATH. MINIMUM 150mm TO BE PROVIDED FROM FLOOR LEVELS TO OVERLAND FLOW ESCAPE BREAK-OUT POINTS

NOT FOR CONSTRUCTION

  

	P6	17.12.2025	MINOR UPDATES - ISSUED FOR APPROVAL	S.X
	P5	03.12.2025	MINOR UPDATES - ISSUED FOR APPROVAL	S.X
	P4	20.12.2024	ISSUED FOR APPROVAL	S.X
	P3	13.12.2024	REISSUED FOR REVIEW	S.X
	No.	DATE	DETAILS	BY




XEROS PICCOLO
CONSULTING ENGINEERS

5 BYE STREET
WAGGA WAGGA, NSW, 2650
P (02) 6925 5855
F (02) 6925 5655
E WAGGA@XEROSPICCOLO.COM.AU
A.C.N. 662 322 652

Project: **PROPOSED CIVIL WORKS**
WAGGA NORTH B.E.S.S.
18 BAVIN ROAD, LOT 2, DP 115229
BOMEN NSW 2650

Sheet Title: LAYOUT AND STORMWATER PLAN 3/3		
Client: NGH CONSULTING	Checked:	
Scale: 1:500 (A1) 1:1000 (A3)	Approved:	
Design: S.X	Drawn: A.K	Date: MAY 2024

Project Number: 230799		
Sheet Number: C4	Revision Number: P6	Sheets in Set: 7

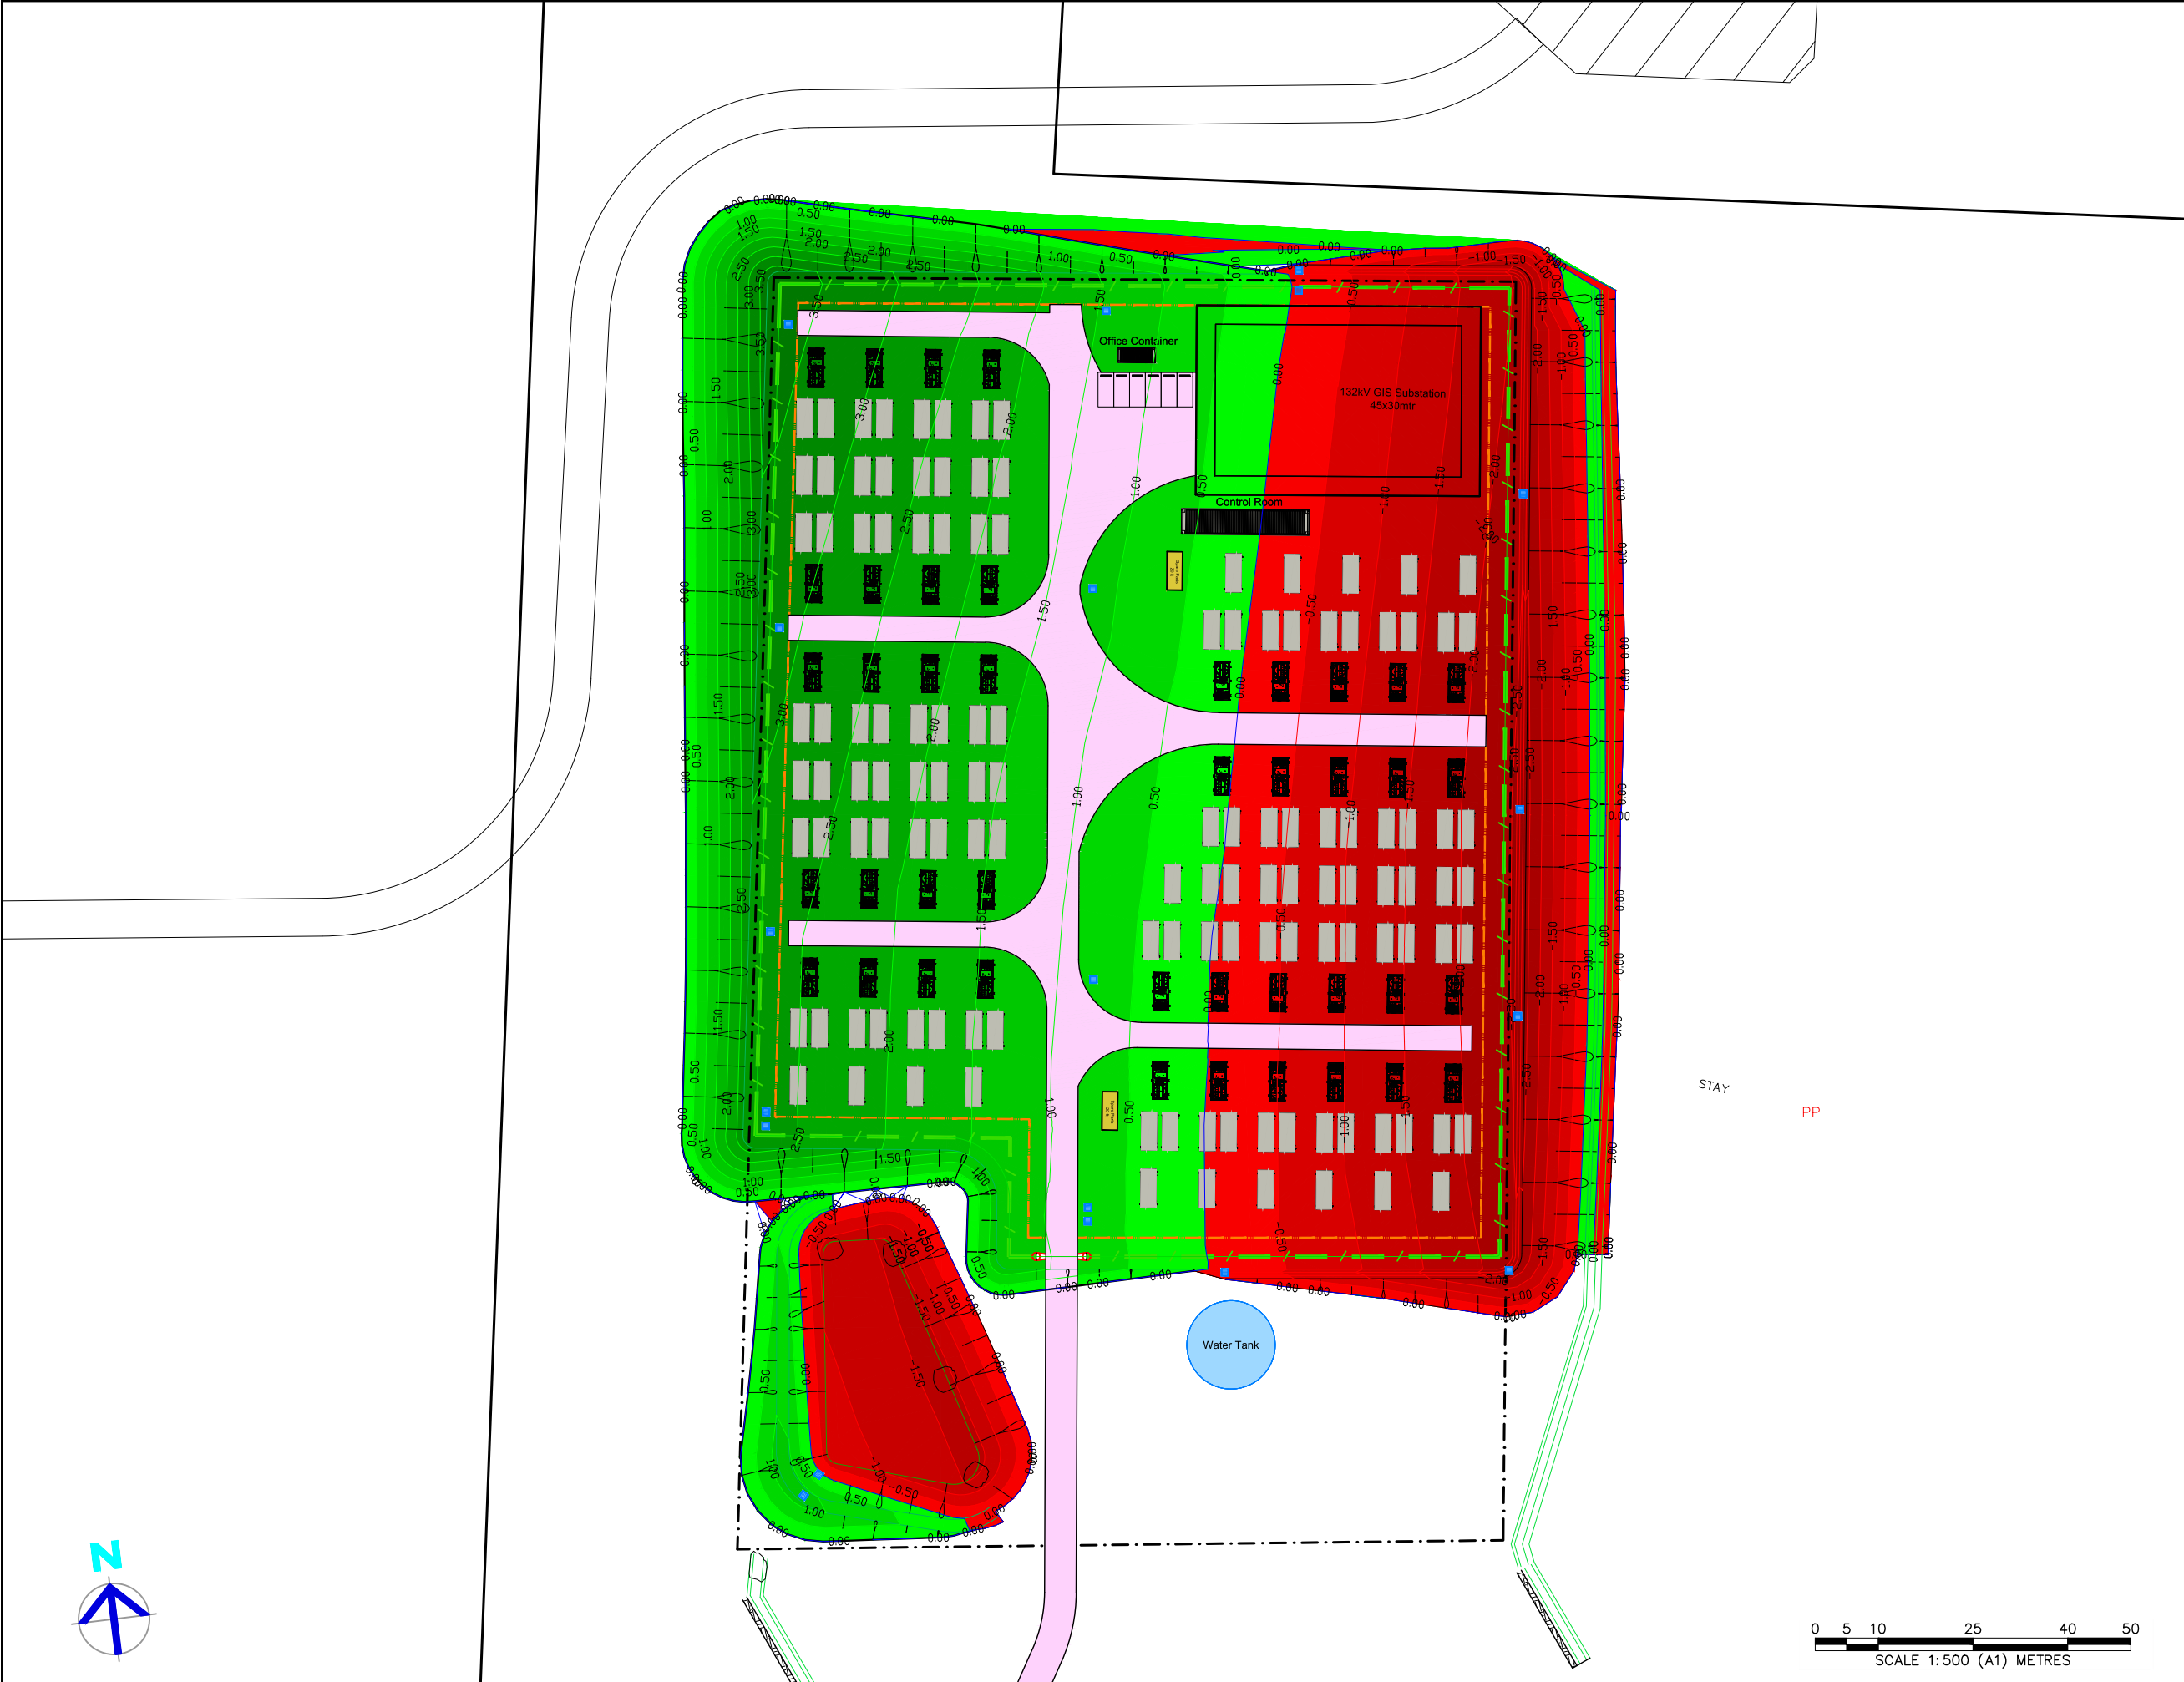


CUT AND FILL	
LEVELS	COLOUR
↑	
0.5	
0.0 (NOT CUT OR FILL)	
↓	
-0.5	

NOTES

- 1) CONTRACTOR TO CONFIRM DEPTH AND LOCATION OF EXISTING SERVICES PRIOR TO EXCAVATION AND ORDERING MATERIALS.
- 2) DO NOT SCALE OFF DRAWINGS. DRAWINGS ARE FOR ENGINEERING PURPOSES ONLY. REFER TO ARCHITECTURALS FOR SETOUT OF BUILDING AND RELEVANT REGULATORY PLANS FOR RELEVANT INFORMATION.
- 3) ALL EARTHWORKS TO COMPLY WITH AS3798.
- 4) ALL DRAINAGE AND PLUMBING WORKS TO COMPLY WITH AS3500.
- 5) LEVELS ARE FINISHED PAVEMENT LEVELS AND NOT TOP OF KERB UNLESS NOTED OTHERWISE.
- 6) ALL PITS GREATER THAN 900mm DEEP ARE TO BE MINIMUM 900x900 CONCRETE PITS.
- 7) OVERLAND ESCAPE FLOW PATHS TO BE MAINTAINED FOR THE LIFE OF THE DEVELOPMENT. OBSTRUCTIONS ARE NOT TO BE PLACED IN THE OVERLAND ESCAPE FLOW PATH. MINIMUM 150mm TO BE PROVIDED FROM FLOOR LEVELS TO OVERLAND FLOW ESCAPE BREAK-OUT POINTS

NOT FOR CONSTRUCTION

 

	P6	17.12.2025	MINOR UPDATES – ISSUED FOR APPROVAL	S.X
	P5	03.12.2025	MINOR UPDATES – ISSUED FOR APPROVAL	S.X
	P4	20.12.2024	ISSUED FOR APPROVAL	S.X
	P3	13.12.2024	REISSUED FOR REVIEW	S.X
	No.	DATE	DETAILS	BY




5 BYE STREET
WAGGA WAGGA, NSW, 2650
P (02) 6925 5855
F (02) 6925 5655
E WAGGA@XEROSPICCOLO.COM.AU
A.C.N. 662 322 652

Project: PROPOSED CIVIL WORKS
WAGGA NORTH B.E.S.S.
18 BAVIN ROAD, LOT 2, DP 1115229
BOMEN NSW 2650

Sheet Title: PROPOSED CUT-FILL PLAN		
Client: NGH CONSULTING	Checked:	
Scale: 1:500 (A1) 1:1000 (A3)	Approved:	
Design: S.X	Drawn: A.K	Date: MAY 2024

Project Number: 230799		
Sheet Number: C5	Revision Number: P6	Sheets in Set: 7

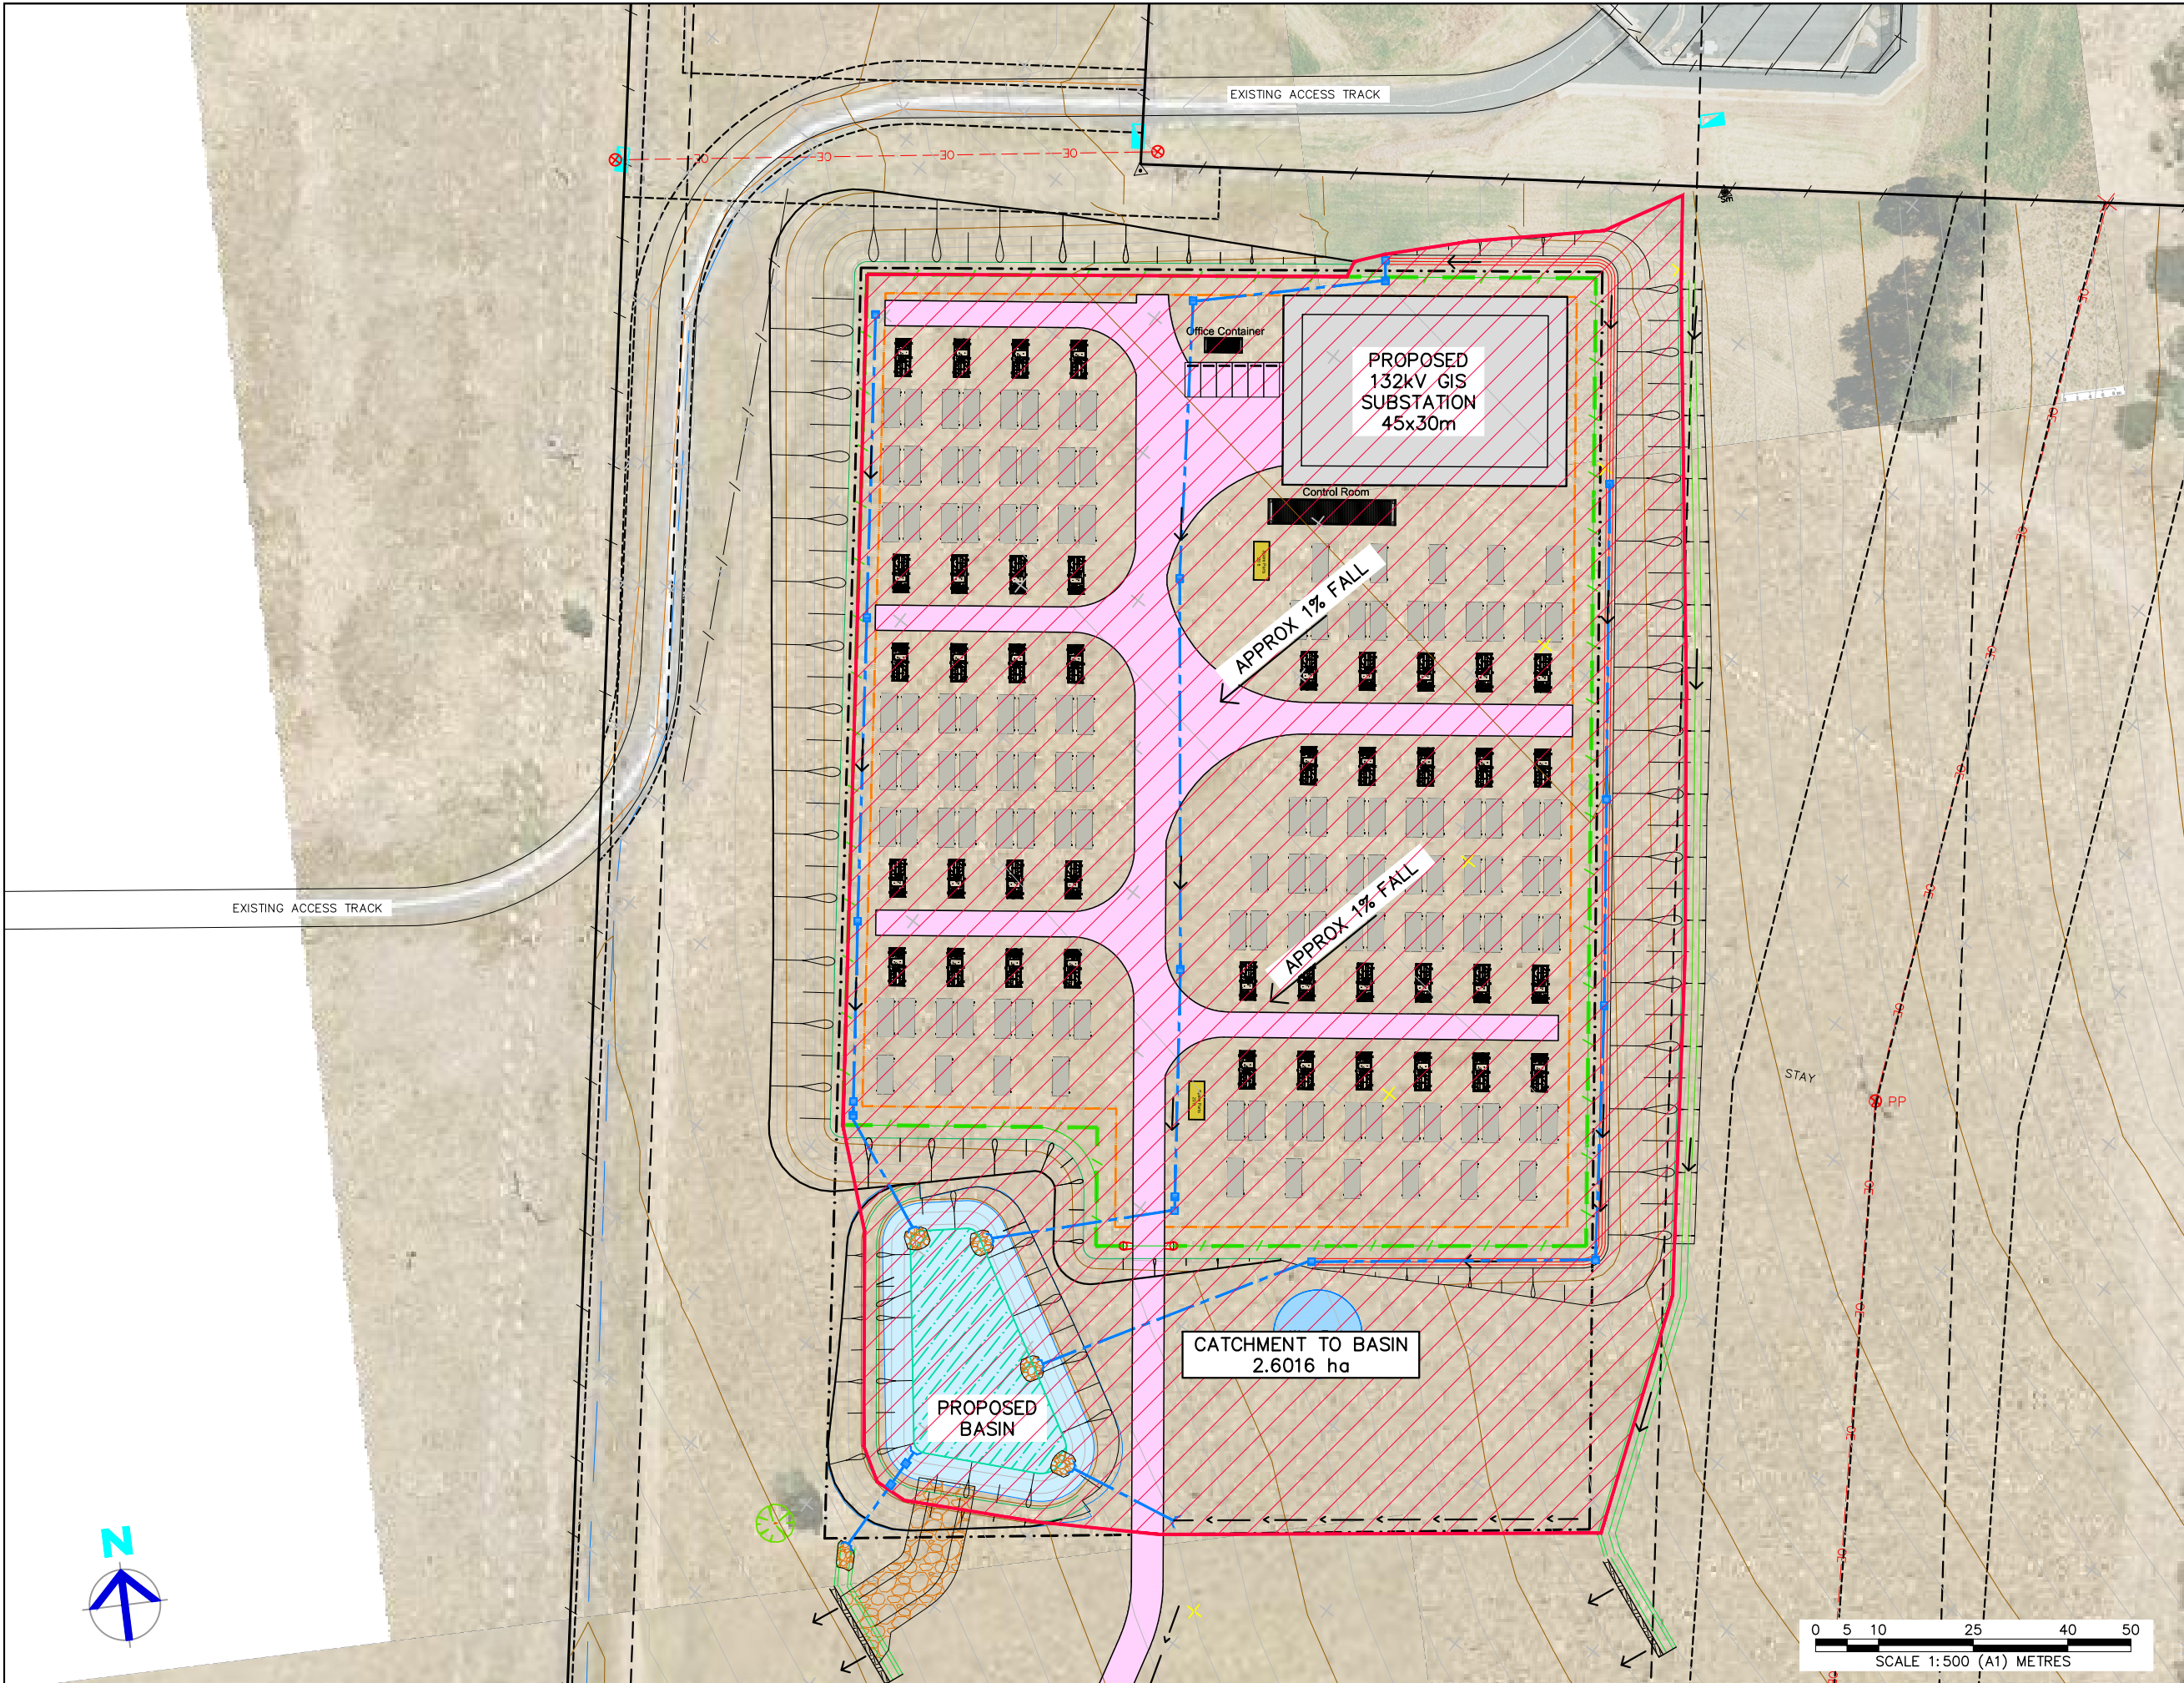

LEGEND	
MARK	ITEM
	PROPOSED CATCHMENT AREA DIRECTED TO BASIN
	PROPOSED ROCK RIP RAP
	PROPOSED ACCESS TRACK
	PROPOSED SUBSTATION
	PROPOSED STORMWATER BASIN
	PROPOSED PCS TRANSFORMER CONTAINER
	PROPOSED BESS CONTAINER
	PROPOSED SPARE PARTS CONTAINER
	PROPOSED 900 WIDE CONCRETE DISH DRAIN.
	PROPOSED STORMWATER LINE
	PROPOSED LEASE BOUNDARY
	PROPOSED FENCE
	EXISTING EASEMENT
	EXISTING OVERHEAD ELECTRICAL
	PROPOSED DIRECTION OF FALL
	PROPOSED MAJOR CONTOURS AT 2m INCREMENTS
	PROPOSED MINOR CONTOURS AT 0.5m INCREMENTS

NOTES

- 1) CONTRACTOR TO CONFIRM DEPTH AND LOCATION OF EXISTING SERVICES PRIOR TO EXCAVATION AND ORDERING MATERIALS.
- 2) DO NOT SCALE OFF DRAWINGS. DRAWINGS ARE FOR ENGINEERING PURPOSES ONLY. REFER TO ARCHITECTURALS FOR SETOUT OF BUILDING AND RELEVANT REGULATORY PLANS FOR RELEVANT INFORMATION.
- 3) ALL EARTHWORKS TO COMPLY WITH AS3798.
- 4) ALL DRAINAGE AND PLUMBING WORKS TO COMPLY WITH AS3500.
- 5) LEVELS ARE FINISHED PAVEMENT LEVELS AND NOT TOP OF KERB UNLESS NOTED OTHERWISE.
- 6) ALL PITS GREATER THAN 900mm DEEP ARE TO BE MINIMUM 900x900 CONCRETE PITS.
- 7) OVERLAND ESCAPE FLOW PATHS TO BE MAINTAINED FOR THE LIFE OF THE DEVELOPMENT. OBSTRUCTIONS ARE NOT TO BE PLACED IN THE OVERLAND ESCAPE FLOW PATH. MINIMUM 150mm TO BE PROVIDED FROM FLOOR LEVELS TO OVERLAND FLOW ESCAPE BREAK-OUT POINTS

NOT FOR CONSTRUCTION

 UNDER GROUND SERVICES ARE APPROXIMATE ONLY. CONTACT RELEVANT AUTHORITY PRIOR TO ANY EXCAVATION OR CONSTRUCTION.	P6	17.12.2025	MINOR UPDATES – ISSUED FOR APPROVAL	S.X
	P5	03.12.2025	MINOR UPDATES – ISSUED FOR APPROVAL	S.X
	P4	20.12.2024	ISSUED FOR APPROVAL	S.X
	P3	13.12.2024	REISSUED FOR REVIEW	S.X
	No.	DATE	DETAILS	BY



XEROS PICCOLO
CONSULTING ENGINEERS


5 BYE STREET
WAGGA WAGGA, NSW, 2650
P (02) 6925 5855
F (02) 6925 5655
E WAGGA@XEROSPICCOLO.COM.AU
A.C.N. 662 322 652

Project: PROPOSED CIVIL WORKS
WAGGA NORTH B.E.S.S.
18 BAVIN ROAD, LOT 2, DP 1115229
BOMEN NSW 2650


Sheet Title: BATTERY PLANT CATCHMENT PLAN

Client: NGH CONSULTING	Checked:
Scale: 1:500 (A1) 1:1000 (A3)	Approved:
Design: S.X	Drawn: A.K
Date: MAY 2024	

Project Number: 230799		
Sheet Number: C6	Revision Number: P6	Sheets in Set: 7

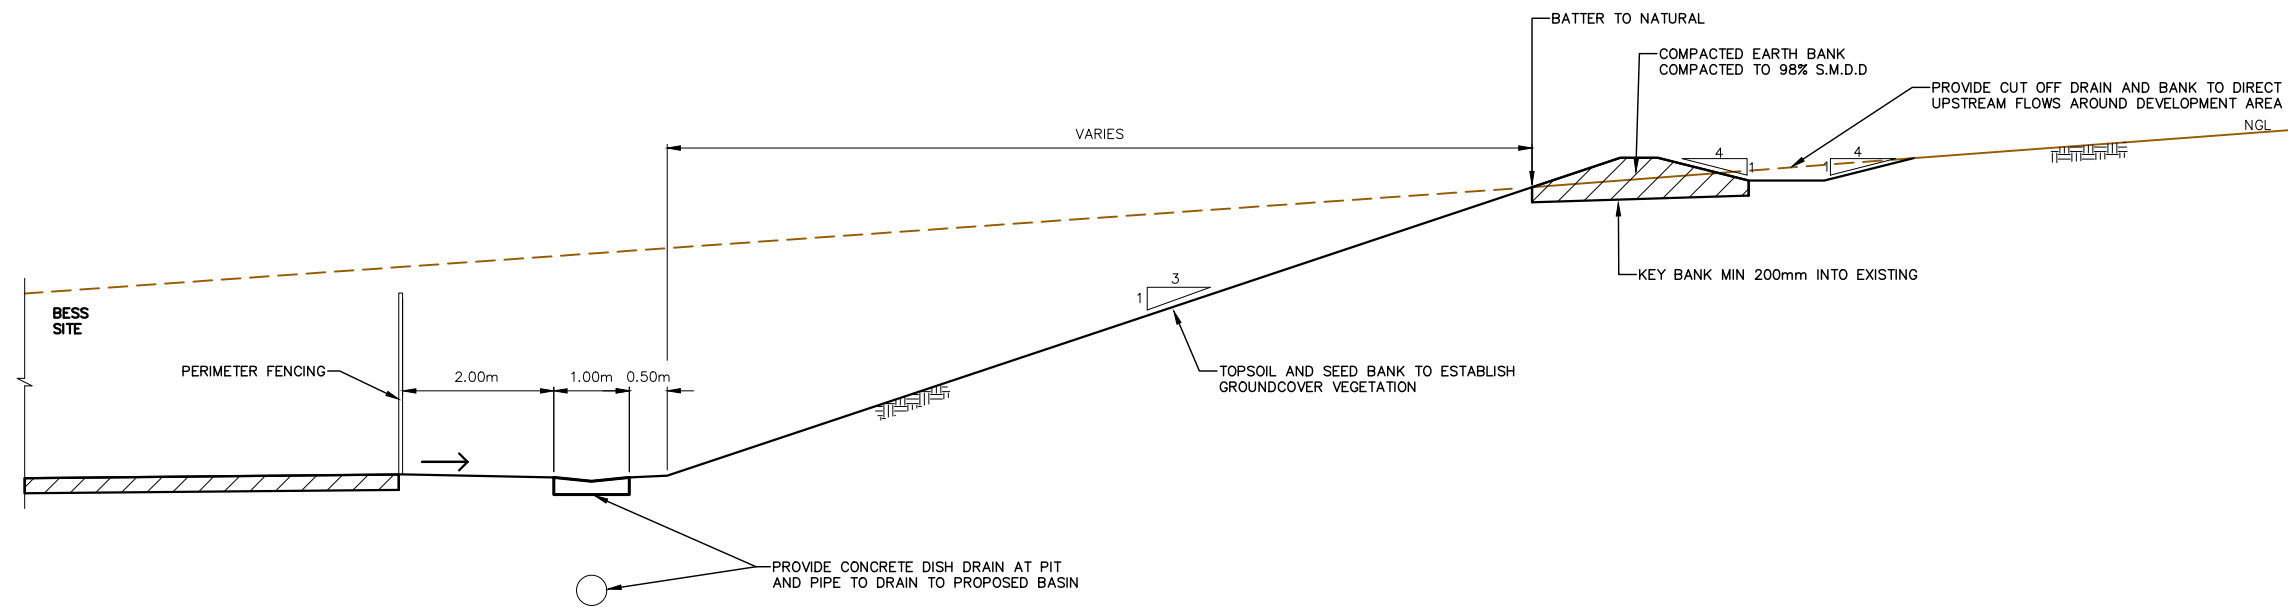

SECTION A
C2
TYPICAL SECTION THRU CUT ON EAST SIDE
OF DEVELOPMENT SITE BATTER

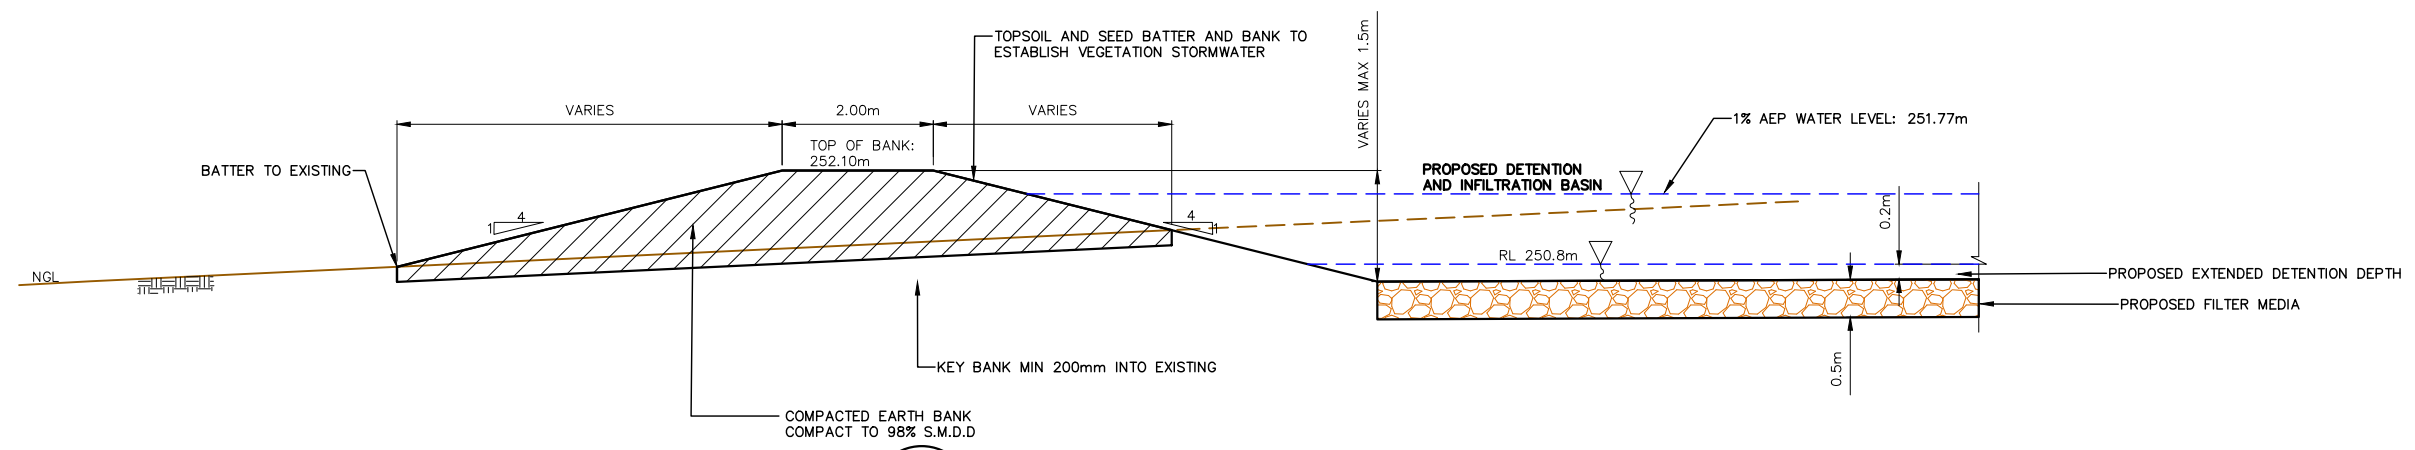

SECTION B
C2
TYPICAL SECTION THROUGH DETENTION BASIN BANK

NOT FOR CONSTRUCTION