



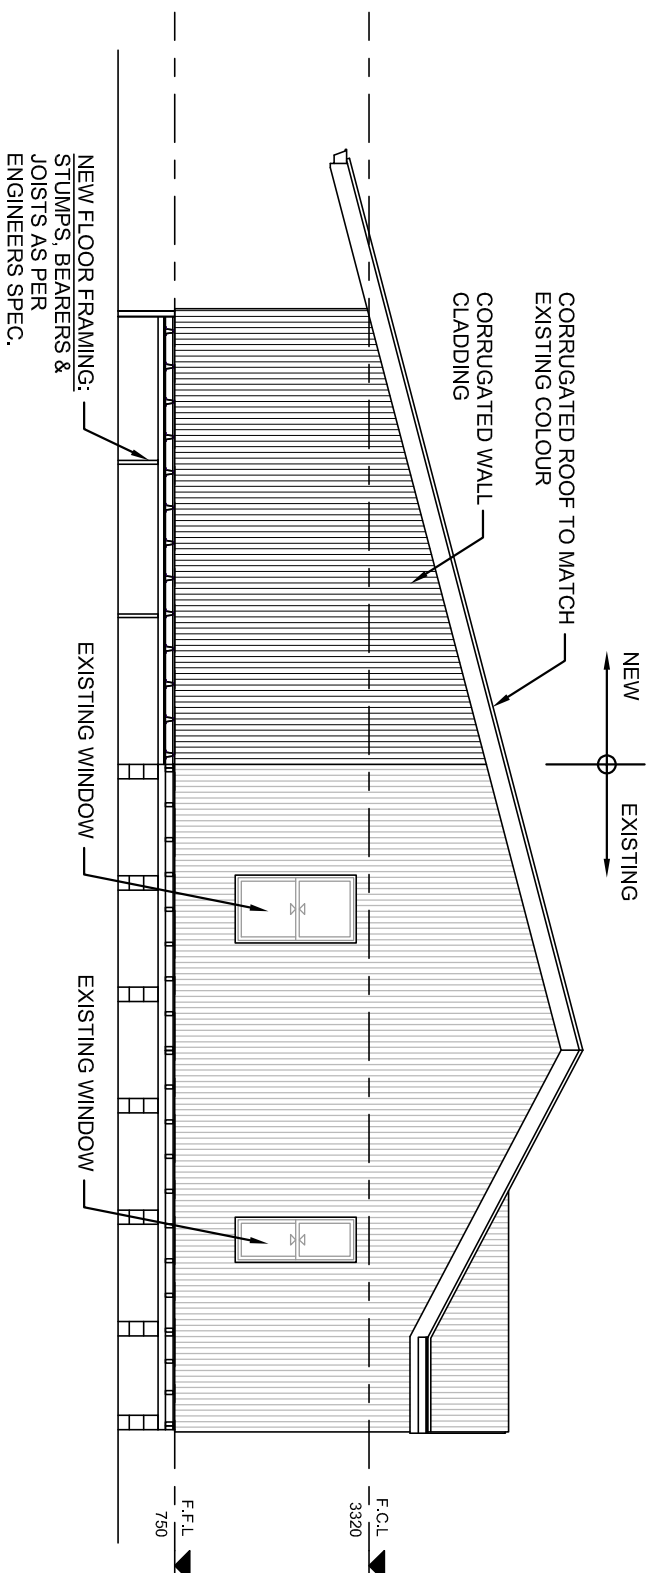

NORTH ELEVATION

SCALE 1:100

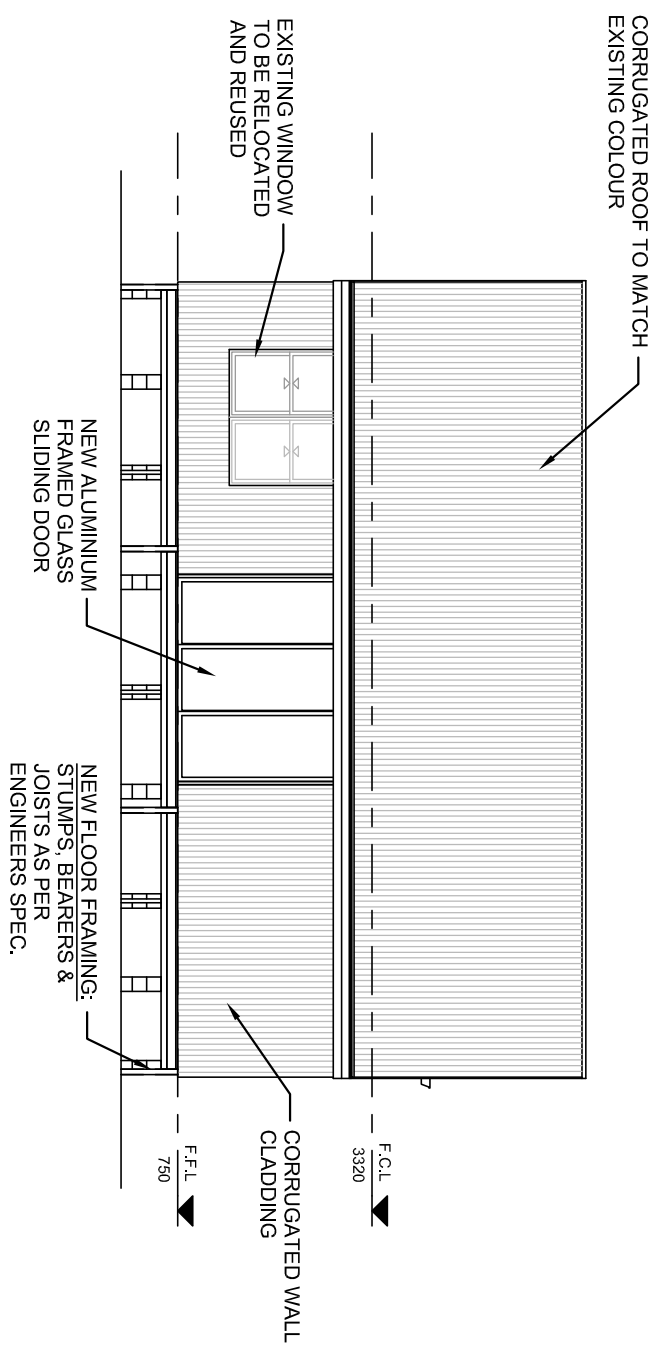

EAST ELEVATION

SCALE 1:100

© THESE DRAWINGS ARE THE INTELLECTUAL PROPERTY OF SJE CONSULTING. COPYRIGHT RESERVED - NO PORTION OF THESE DRAWINGS MAY BE REPRODUCED BY ANY PROCESS WHATSOEVER WITHOUT THE WRITTEN CONSENT OF SJE CONSULTING. IF IN DOUBT ASK!

A	ARCHITECTURAL FIRST ISSUE	22/11/21	TD		
REV.	AMENDMENTS	DATE	INIT.		
PRINTED : 22/11/2021 BY: TOM DOYLE					



391 TOWNSEND STREET ALBURY NSW 2640
PHONE (02) 60217233 FAX (02) 60412579
EMAIL consulting@sjc.com.au

TITLE:

**ALTERATIONS & ADDITIONS
FOR MONTGOMERY WILLIS
AT 9 GRAHAM STREET
HENTY, NSW**