


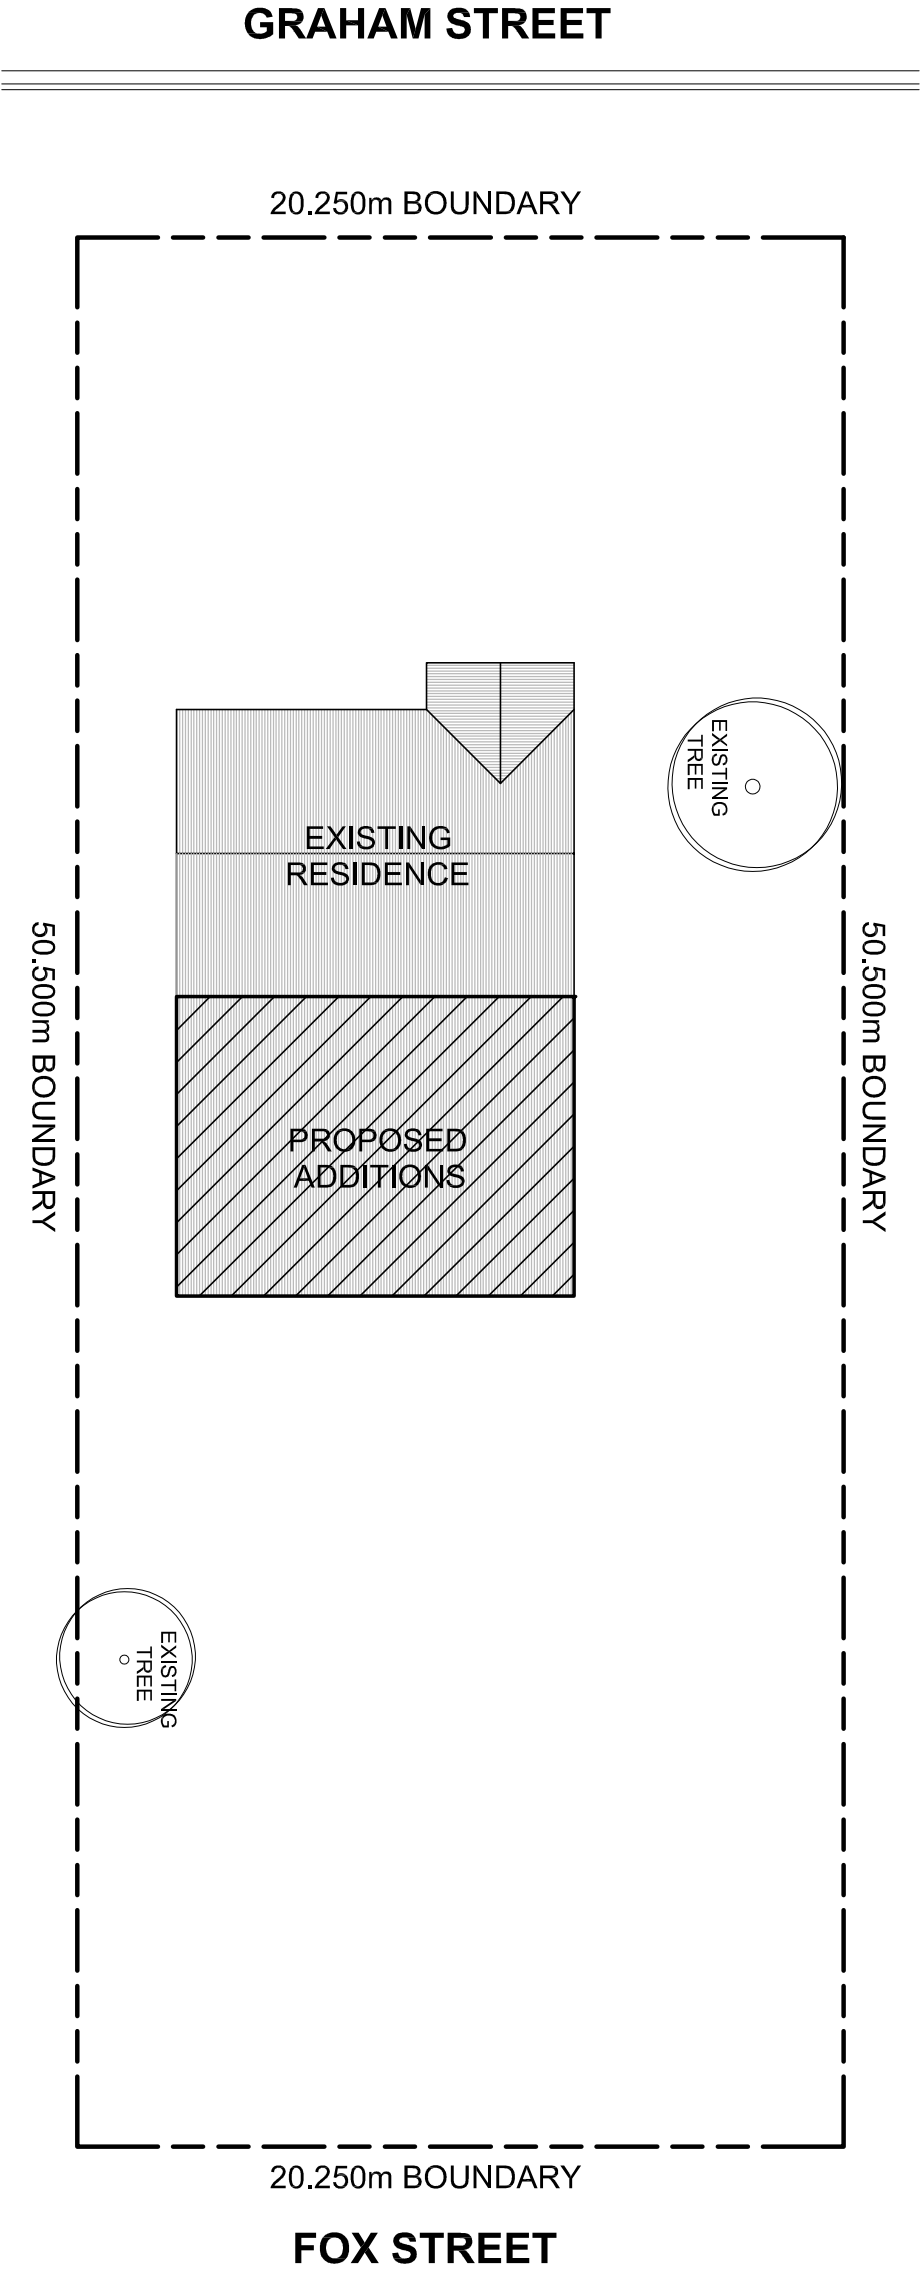

SITE PLAN

SCALE 1:200

SITE INFORMATION:
ADDRESS: 9 GRAHAM STREET
HENTY, NSW 2658
LOT 12 DP124,86
SITE AREA: 1012m²

AREA TABULATION. EXISTING APPROX AREAS. BUILDER TO CONFIRM	
NAME	AREA
EXISTING - RESIDENCE	84.63 m ²

AREA TABULATION. PROPOSED APPROX AREAS. BUILDER TO CONFIRM	
NAME	AREA
PROPOSED - RESIDENCE	83.34 m ²



LOCALITY PLAN

NOT TO SCALE

© THESE DRAWINGS ARE THE INTELLECTUAL PROPERTY OF SJE CONSULTING. COPYRIGHT RESERVED - NO PORTION OF THESE DRAWINGS MAY BE REPRODUCED BY ANY PROCESS WHATSOEVER WITHOUT THE WRITTEN CONSENT OF SJE CONSULTING. IF IN DOUBT ASK!

PROJECT REFERENCE: 600397			
CLIENT: MONTGOMERY WILLIS			
PRINTED : 22/11/2021 BY: TOM DOYLE			
REV.	AMENDMENTS	DATE	INIT.
A	ARCHITECTURAL FIRST ISSUE	22/11/21	TD

TITLE: ALTERATIONS & ADDITIONS FOR MONTGOMERY WILLIS AT 9 GRAHAM STREET HENTY, NSW		
DESIGN: MONTGOMERY WILLIS	DRAWN: TOM DOYLE	A3
CHECKED:	DRAWING NO. 600397-A02	REVISION A
SHEET: 2 OF 6		

391 TOWNSEND STREET ALBURY NSW 2640
PHONE (02) 60217233 FAX (02) 60412579
EMAIL consulting@sje.com.au