



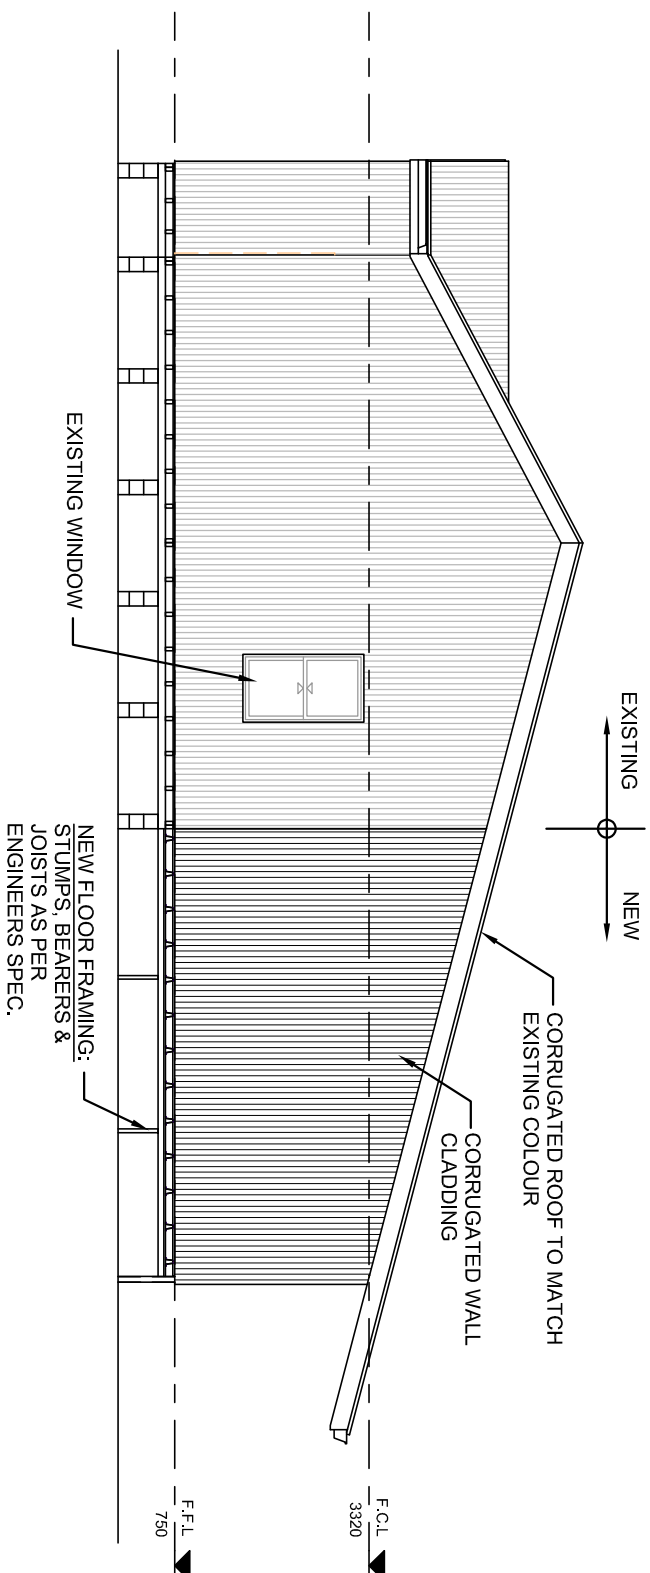

SOUTH ELEVATION

SCALE 1:100

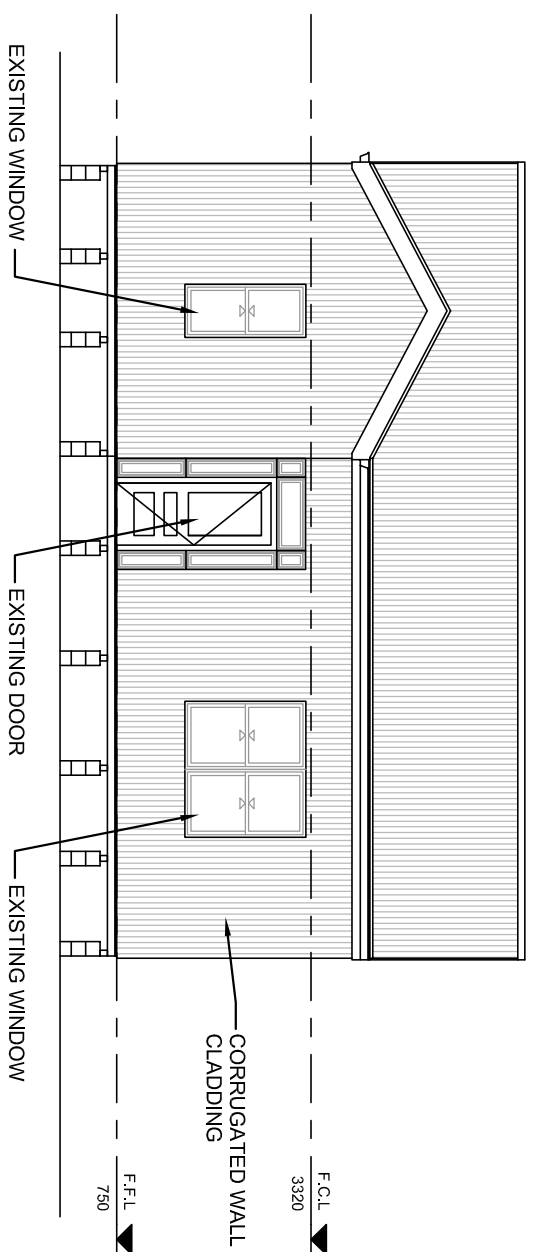

WEST ELEVATION

SCALE 1:100

© THESE DRAWINGS ARE THE INTELLECTUAL PROPERTY OF SJE CONSULTING. COPYRIGHT RESERVED - NO PORTION OF THESE DRAWINGS MAY BE REPRODUCED BY ANY PROCESS WHATSOEVER WITHOUT THE WRITTEN CONSENT OF SJE CONSULTING. IF IN DOUBT ASK!

A	ARCHITECTURAL FIRST ISSUE	22/11/21	TD	
REV.	AMENDMENTS	DATE	INIT.	

PRINTED : 22/11/2021 BY: TOM DOYLE



STJE
Consulting®

391 TOWNSEND STREET
ALBURY NSW 2640
PHONE (02) 60217223 FAX (02) 60412579
EMAIL consulting@stje.com.au

TITLE:
**ALTERATIONS & ADDITIONS
FOR MONTGOMERY WILLIS
AT 9 GRAHAM STREET
HENTY, NSW**

DESIGN: MONTGOMERY WILLIS	DRAWN: TOM DOYLE	A3
CHECKED:	DRAWING NO.	REVISION
SHEET: 5 OF 6	600397-A05	A