



ISSUED: 6th JUL' 2026

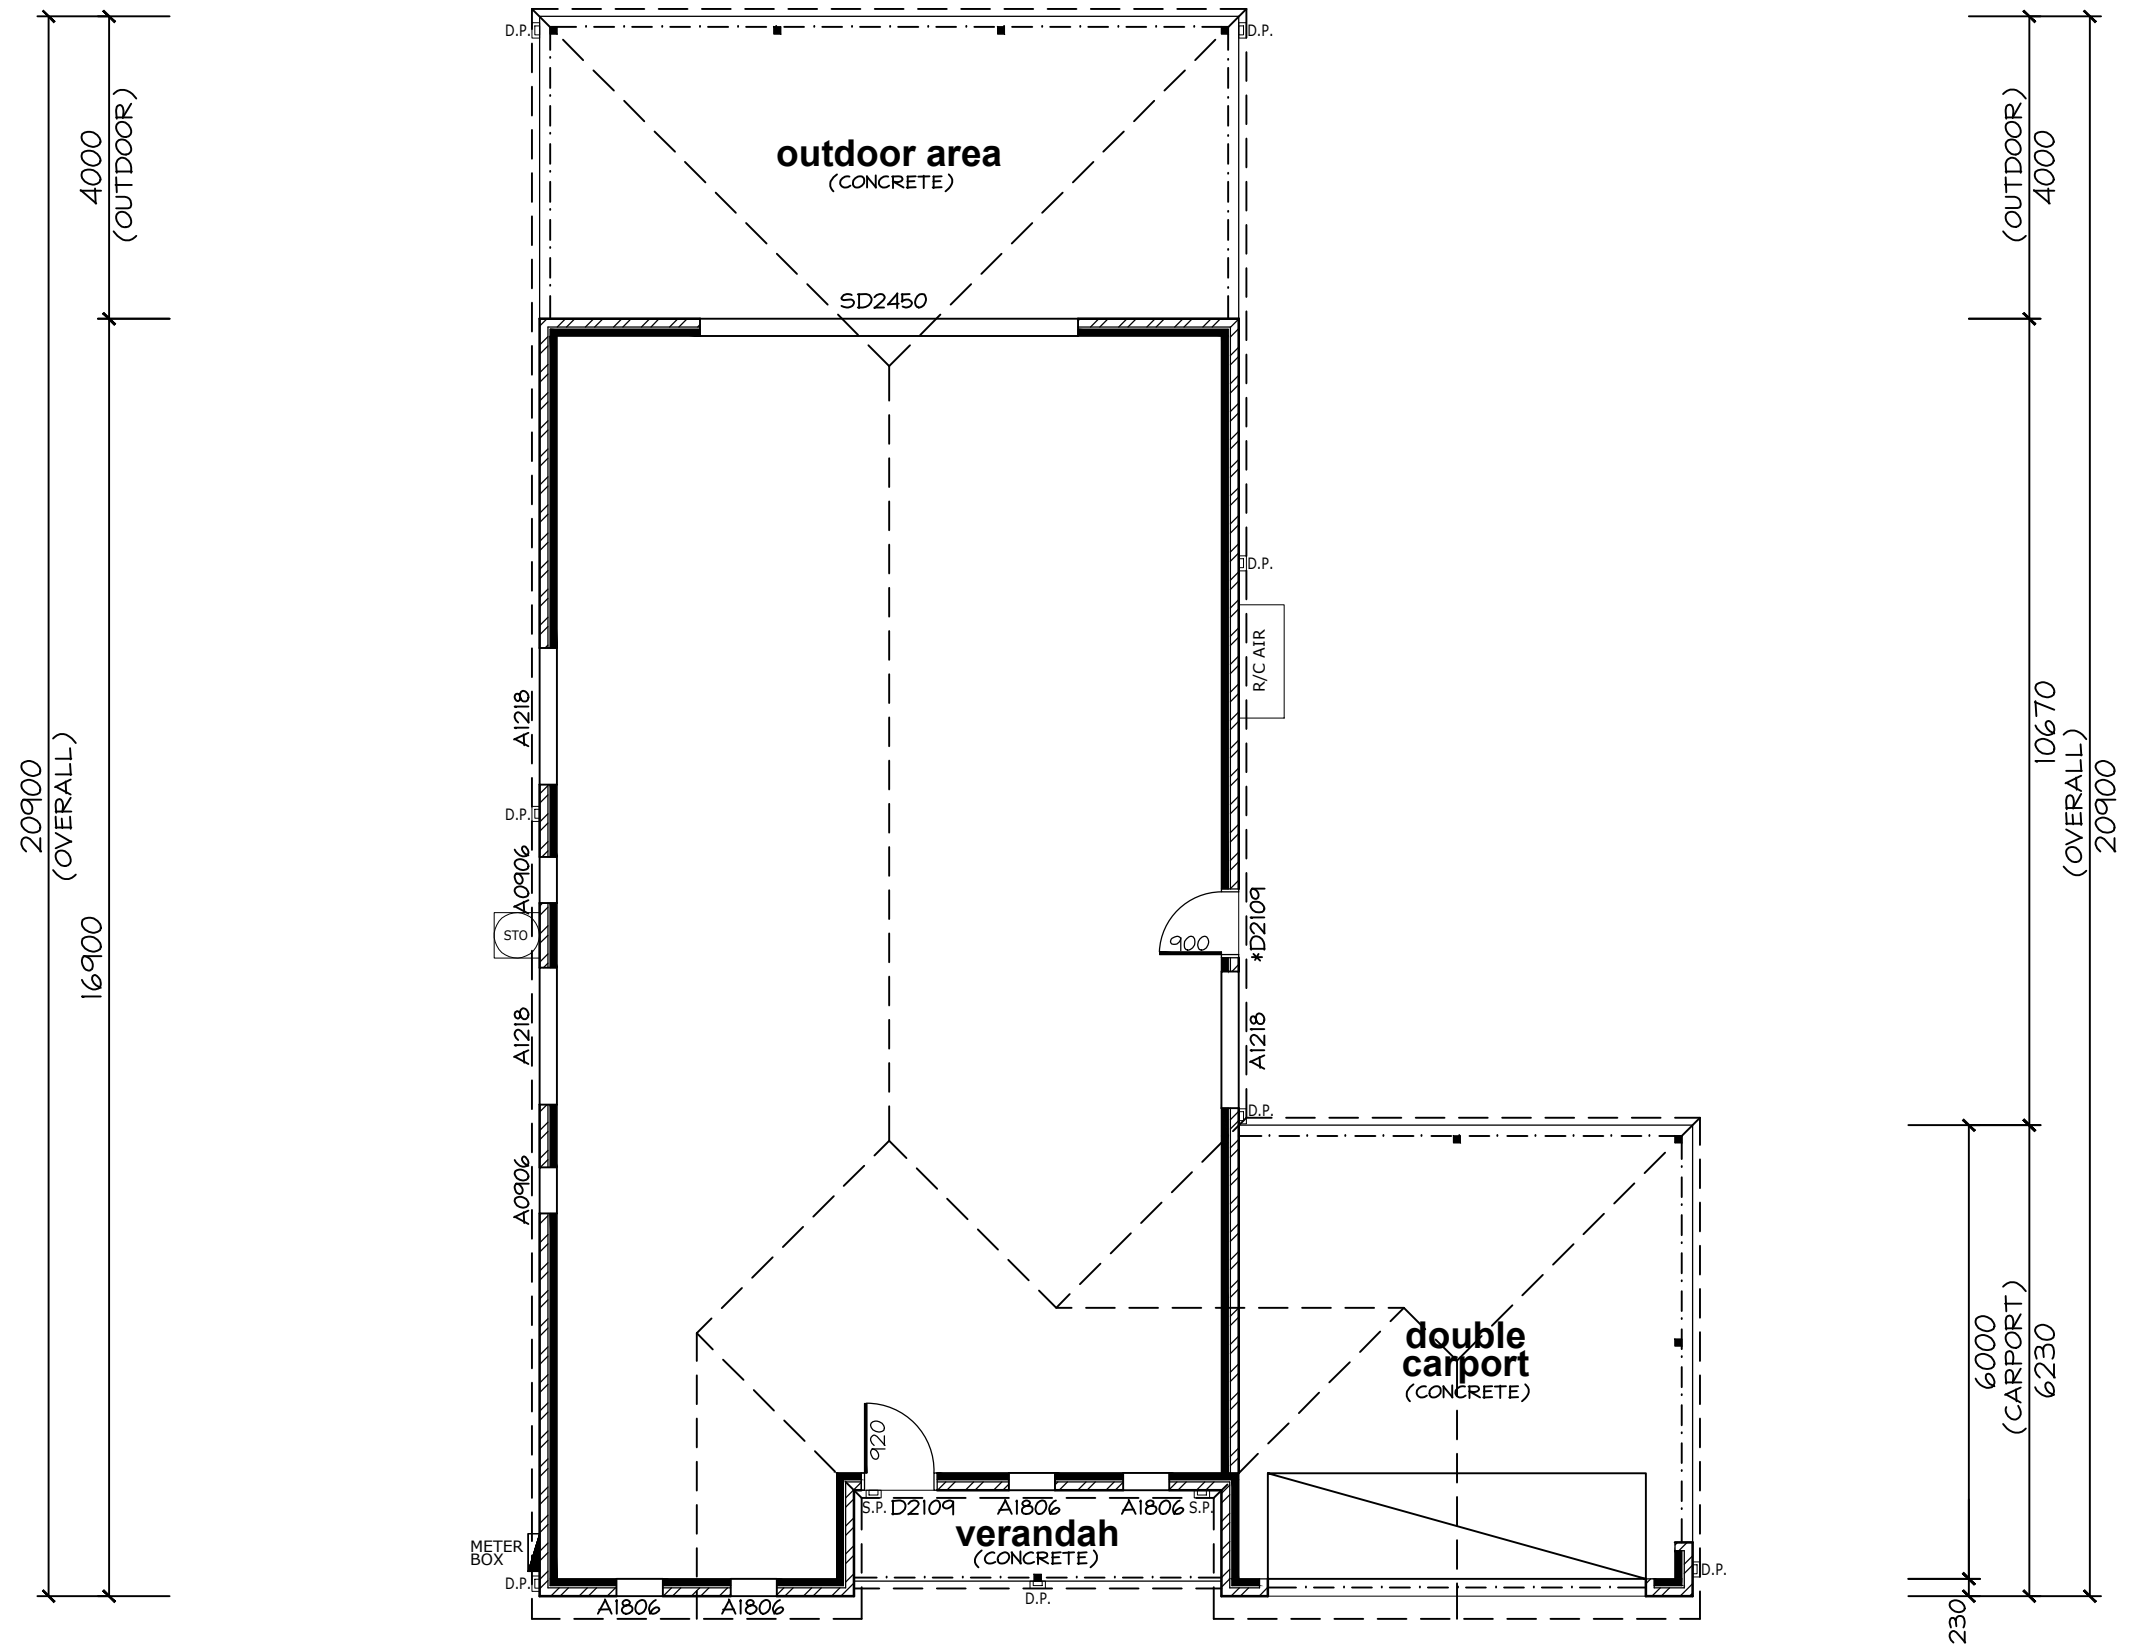

FLOOR PLAN
1:100
(DIMENSIONS)

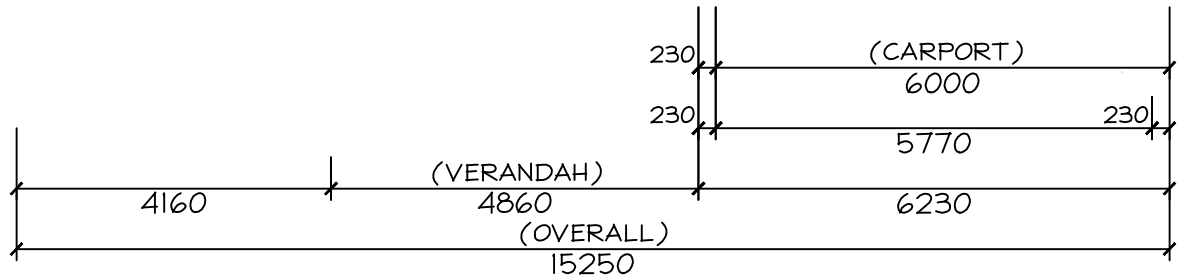

AREAS:

DWELLING	149.20m2
CARPORT	37.70m2
VERANDAH	5.83m2
OUTDOOR AREA	37.00m2

TOTAL 229.73m2

TERRAIN CATEGORY 3.0
REGION A
TOPOGRAPHIC EFFECT (T1)
WIND DIRECTION (FULLY SHIELDED)
CALCULATION OF WIND SPEED = 28
WIND CLASSIFICATION (N1)

SHEET NO: 1 OF 11 DRG NO: HDS 2026-002
PROJECT: PROPOSED DWELLING
CLIENT:
ADDRESS: LOT 28, (No. 26)
MIDWAY DRIVE, BURONGA, NSW.
SCALE: AS SHOWN DATE: JUL '26



mark@hooperdesignstudio.com.au
Mobile: 0438 210 139
No.5 Burns Street, Gol Gol, NSW 2738
ABN: 27 698 068 978 DP No: AD 26770