

LEGEND

- A.F.F.L. - ABOVE FINISHED FLOOR LEVEL
- A.P. - ACCESS PANEL (600 x 600 U.N.O.)
- C.O.S. - CHECK ON SITE
- D.P. - DOWN PIPE
- E.X. - EXISTING
- E.Q. - EQUAL
- F. - FRIDGE
- F.C.L. - FINISHED CEILING LEVEL
- F.F.L. - FINISHED FLOOR LEVEL
- F.R.L. - FIRE RATED LEVEL
- F.S.L. - FINISHED SLAB LEVEL
- F.W. - FLOOR WAIST
- G.B. - GAS BAYONET
- H.W.U. - HOT WATER UNIT
- N.G.L. - NATURAL GROUND LINE
- R.L. - RELATIVE LEVEL
- S.C. - STRUCTURAL COLUMN
- S.P. - STRUCTURAL POST
- T.O.W. - TOP OF WALL
- T.V. - TELEVISION
- U. - UNDER
- U.N.O. - UNLESS NOTED OTHERWISE
- W.M. - WASHING MACHINE
- X. - CRITICAL DIMENSION

- EXISTING TREE TO BE DEMOLISHED
- TPZ
- EXISTING TREE TO BE RETAINED
- SRZ




0007709630 14 May 2022

Assessor Zoran Cvetkovski
Accreditation No. DMN/13/1641

Address
22 Nicoll Street, Roselands,
NSW, 2196



hstar.com.au

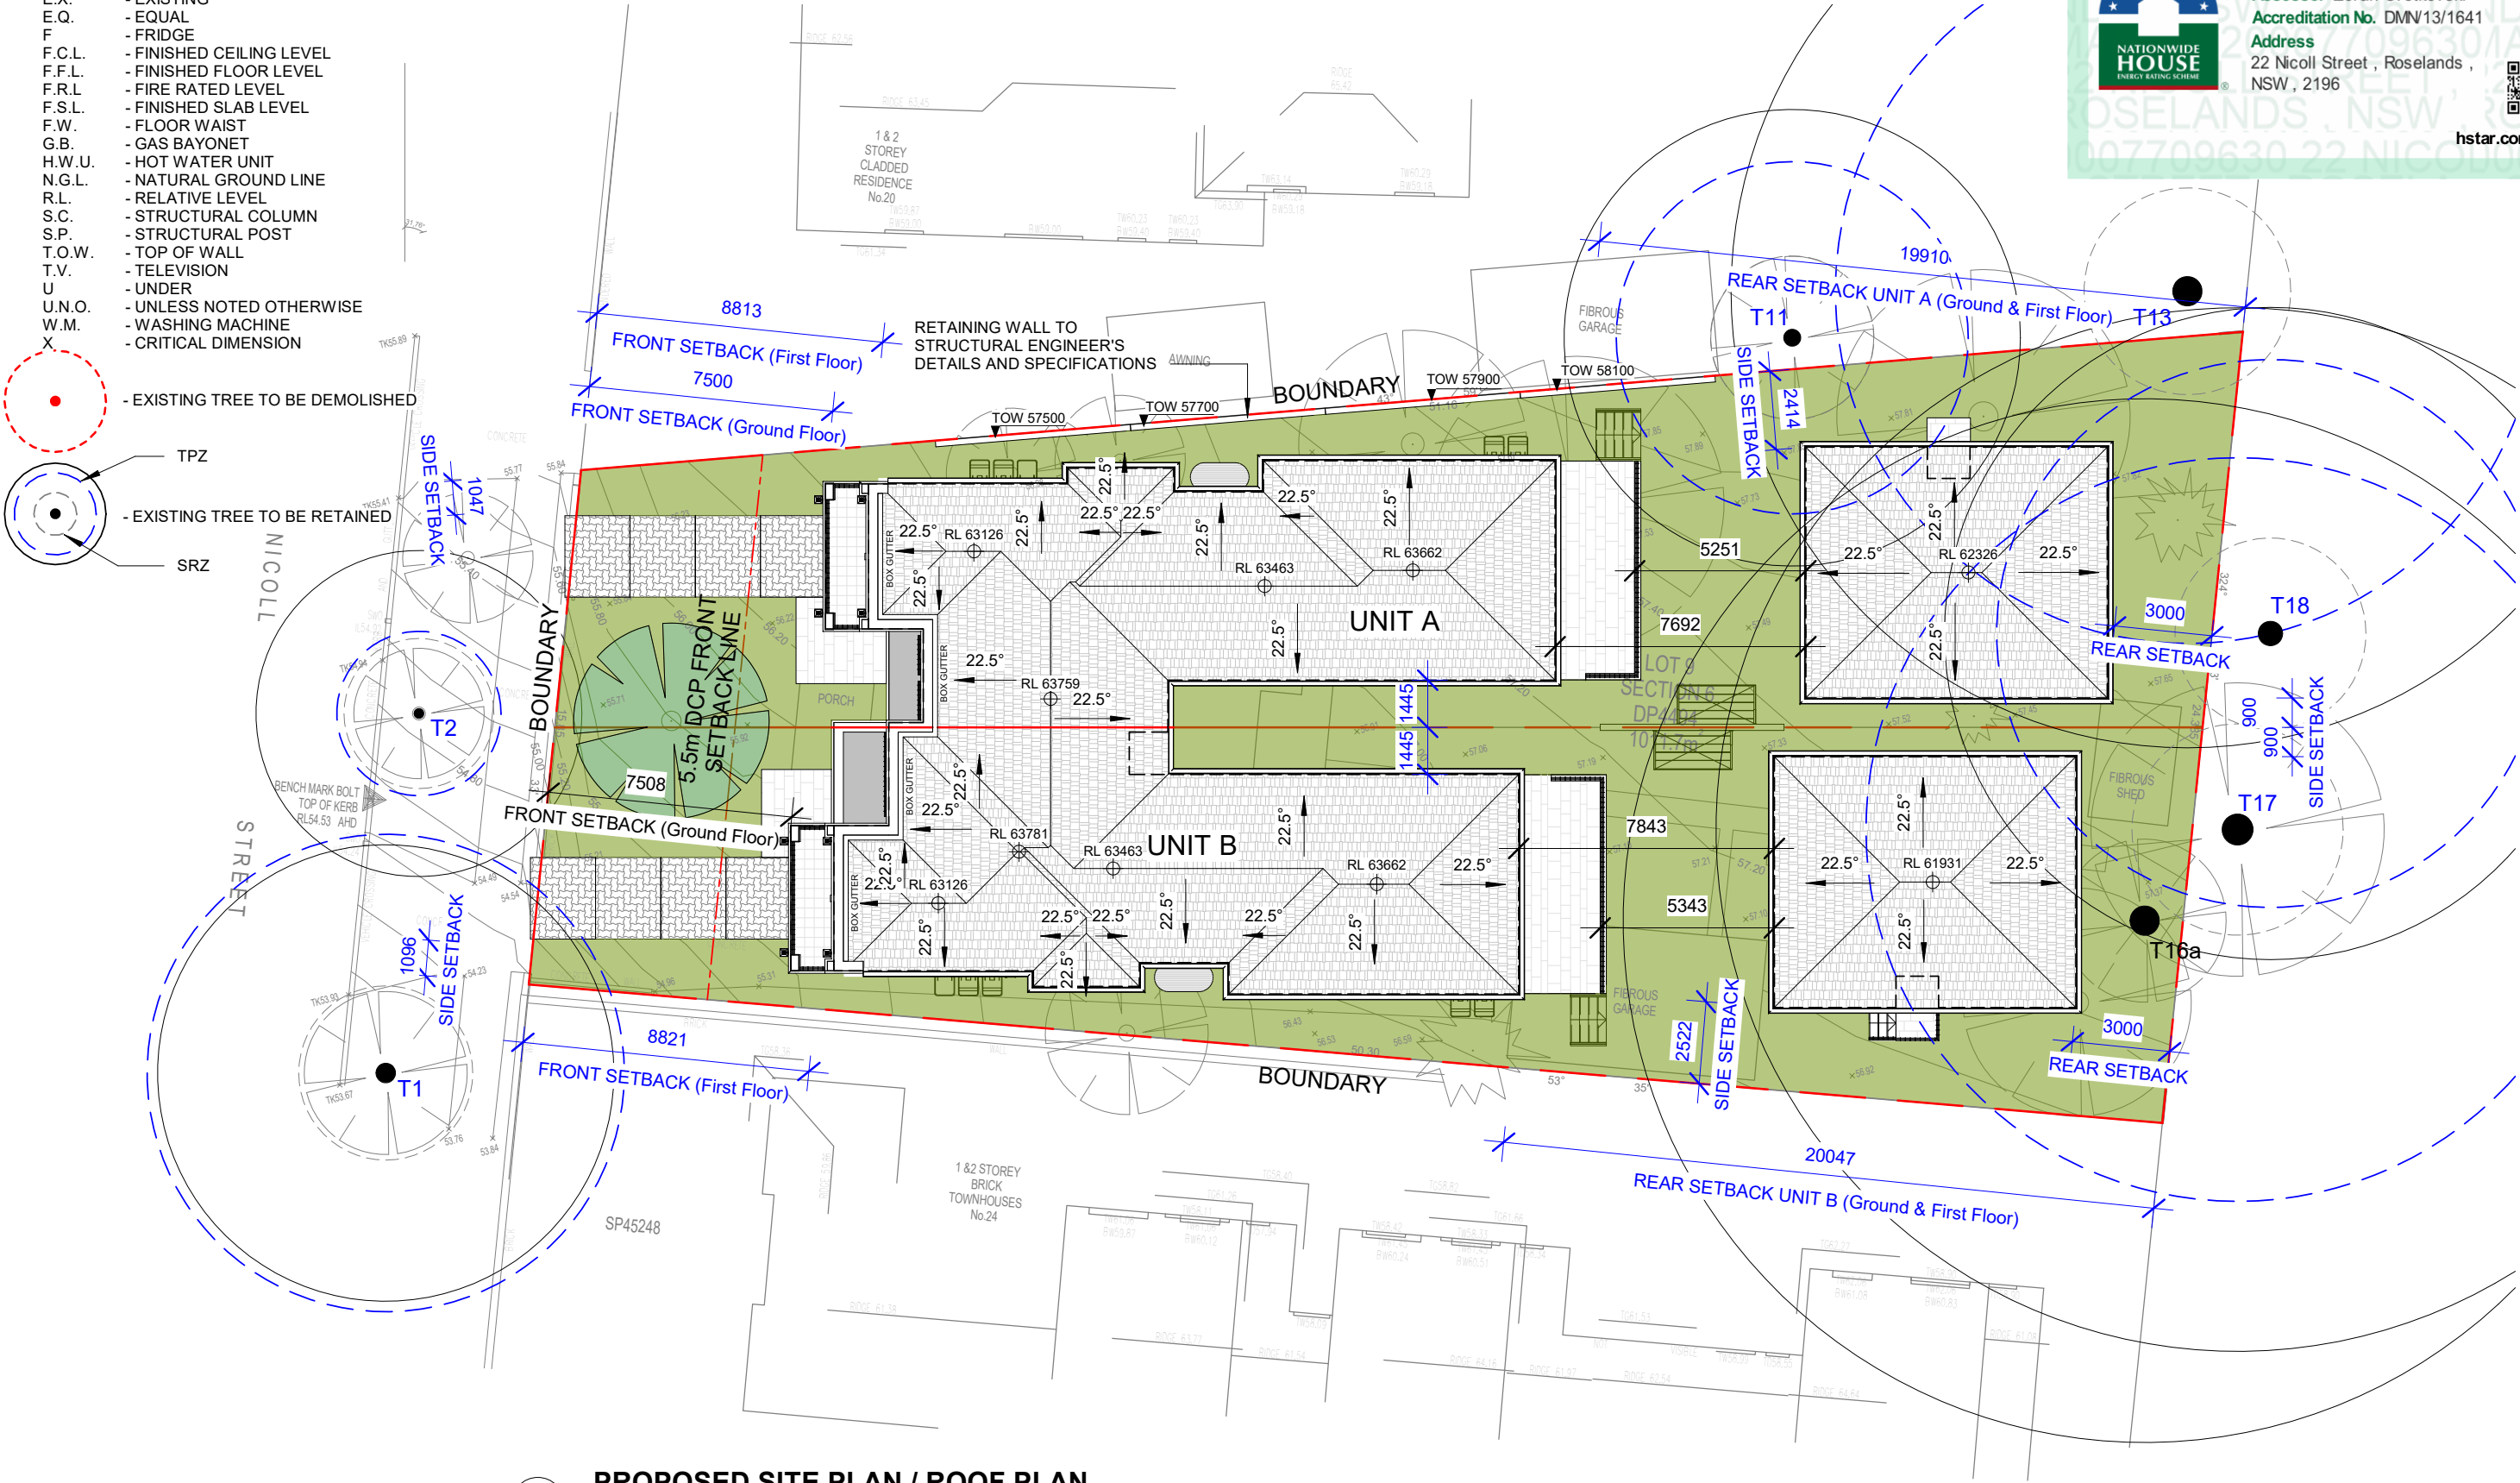

PROPOSED SITE PLAN / ROOF PLAN

1 : 200






PO BOX 212
TERRIGAL NSW 2260

www.thds.com.au
enquiries.thds.com.au
0421 487 743

DO NOT SCALE FROM THESE DRAWINGS. use provided dimensions. Larger scale drawings take precedence over smaller scale drawings. Any discrepancies not brought to our immediate attention will be deemed to be the responsibility of the Contractor or fabricator involved. Verify all dimensions on site. All drawings are to be read in conjunction with the structural and other engineers details and designs of which Tailored House Designs does not form part of.

This drawing forms part of a set of documents for which copyright is vested in Tailored House Designs. It is an offence under the Copyright Act, to copy, use or reproduce, in whole or in part, any of these documents without the written permission of the Copyright holder. Any breach of this provision will result in legal action against the person, parties or entity deemed responsible for such actions.

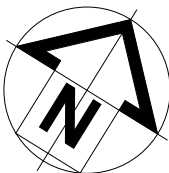

09/05/22	ISSUE FOR DEVELOPMENT APPLICATION	A
Date:	Description:	Rev:

Project Status:	DEVELOPMENT APPLICATION
Project:	Chidiac Duplex
Location:	22 Nicoll Street, Roaselands NSW 2196

Drawing Name:	PROPOSED SITE / ROOF PLAN
Client:	Mr Robert Chidiac
Drawn & Checked by:	UJ
Scale:	As indicated
Project No.	2202

Current Revision:	A
Project Start Date:	
Issue Date	
Drawing No.	A080