

DEVELOPMENT APPLICATION

ARCHITECTURAL DRAWINGS

proposed alteration, lower ground and ground floor extension to the existing dwelling

4 bobadah st, kingsgrove NSW 2208 (Lot 243, DP16265)

basix requirements

- a. R2.5 plasterboard ceiling insulation
- b. R1.30 weatherboard insulation
- c. foil sarking in the roof
- d. windows: single clear glass aluminium
7.63/0.75 Uw/SHGCw

BASIX water commitments include:

- a. 3 star to all toilet flushing systems
- b. 3 star to all shower heads (flow max. 9L/min)
- c. 3 star to all kitchen and bathroom taps

BASIX energy commitments include:

- a. 3 star instantaneous gas hot water system
- b. air-conditioning 1 phase 2.5 star cooling and heating
- c. gas cooktop and eletric oven
- d. outdoor clothes drying line

area calculations

Site area 475.6 m²

existing
lower ground floor 25.699 m²
ground floor 88.028 m²
total 113.727 m²

proposed
lower ground floor 29.014 m²
ground floor 133.835 m²
total 162.849 m²

TOTAL FLOOR AREA 162.849 m²
FSR [162.849/475.6] 0.342:1

legend

- Ⓢ smoke detector
- HWS hot water system
- NGL natural ground line
- MV mechanical ventilation
- ⊕_{25.250} existing relative level [plans]
- ⊖_{25.250} new relative level [plans]
- ⬆_{25.250} existing relative level [elev/section]
- ⬇_{25.250} new relative level [elev/section]



site location
(SIX maps)

NOT FOR CONSTRUCTION
FOR DA PURPOSES ONLY



a.b.n. 68 095 725 072
atelier hazzouri
architects
propriety limited

architect: fouad hazzouri [7336]
suite 3, 524 canterbury road, campsie nsw 2194
t: 02 9718 7900 f: 02 9718 7944 m: 0417 061 581
www.ah-architects.com.au
admin@ah-architects.com.au

proposed alteration and extension to the ground floor
of the exist. dwelling

4 bobadah st,kingsgrove nsw 2208
client: mr eddie & mrs nadine hallal


project n° 210742

A01/09

nts @A2 u.n.o.
nts @A4 u.n.o.


site location
area calculations


A

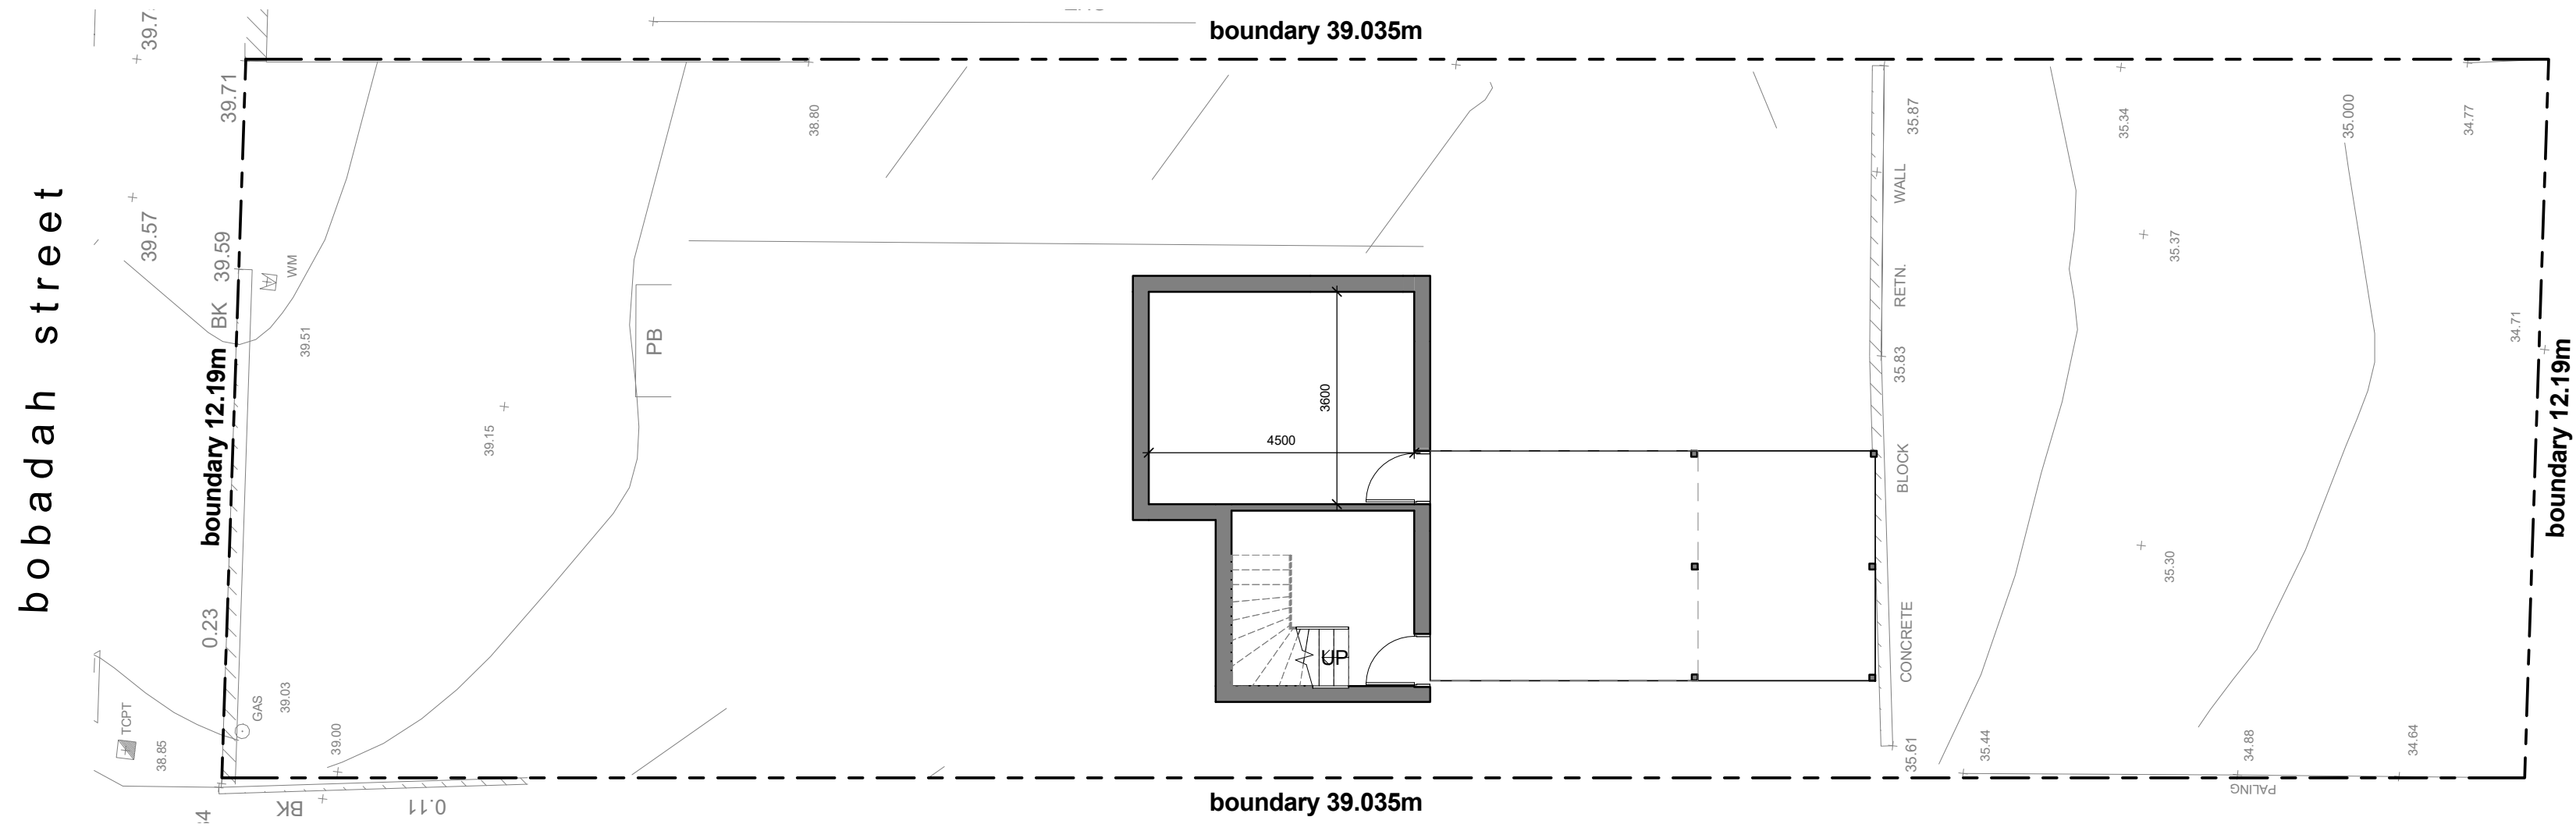

existing lower ground floor plan

NOT FOR CONSTRUCTION
FOR DA PURPOSES ONLY

 


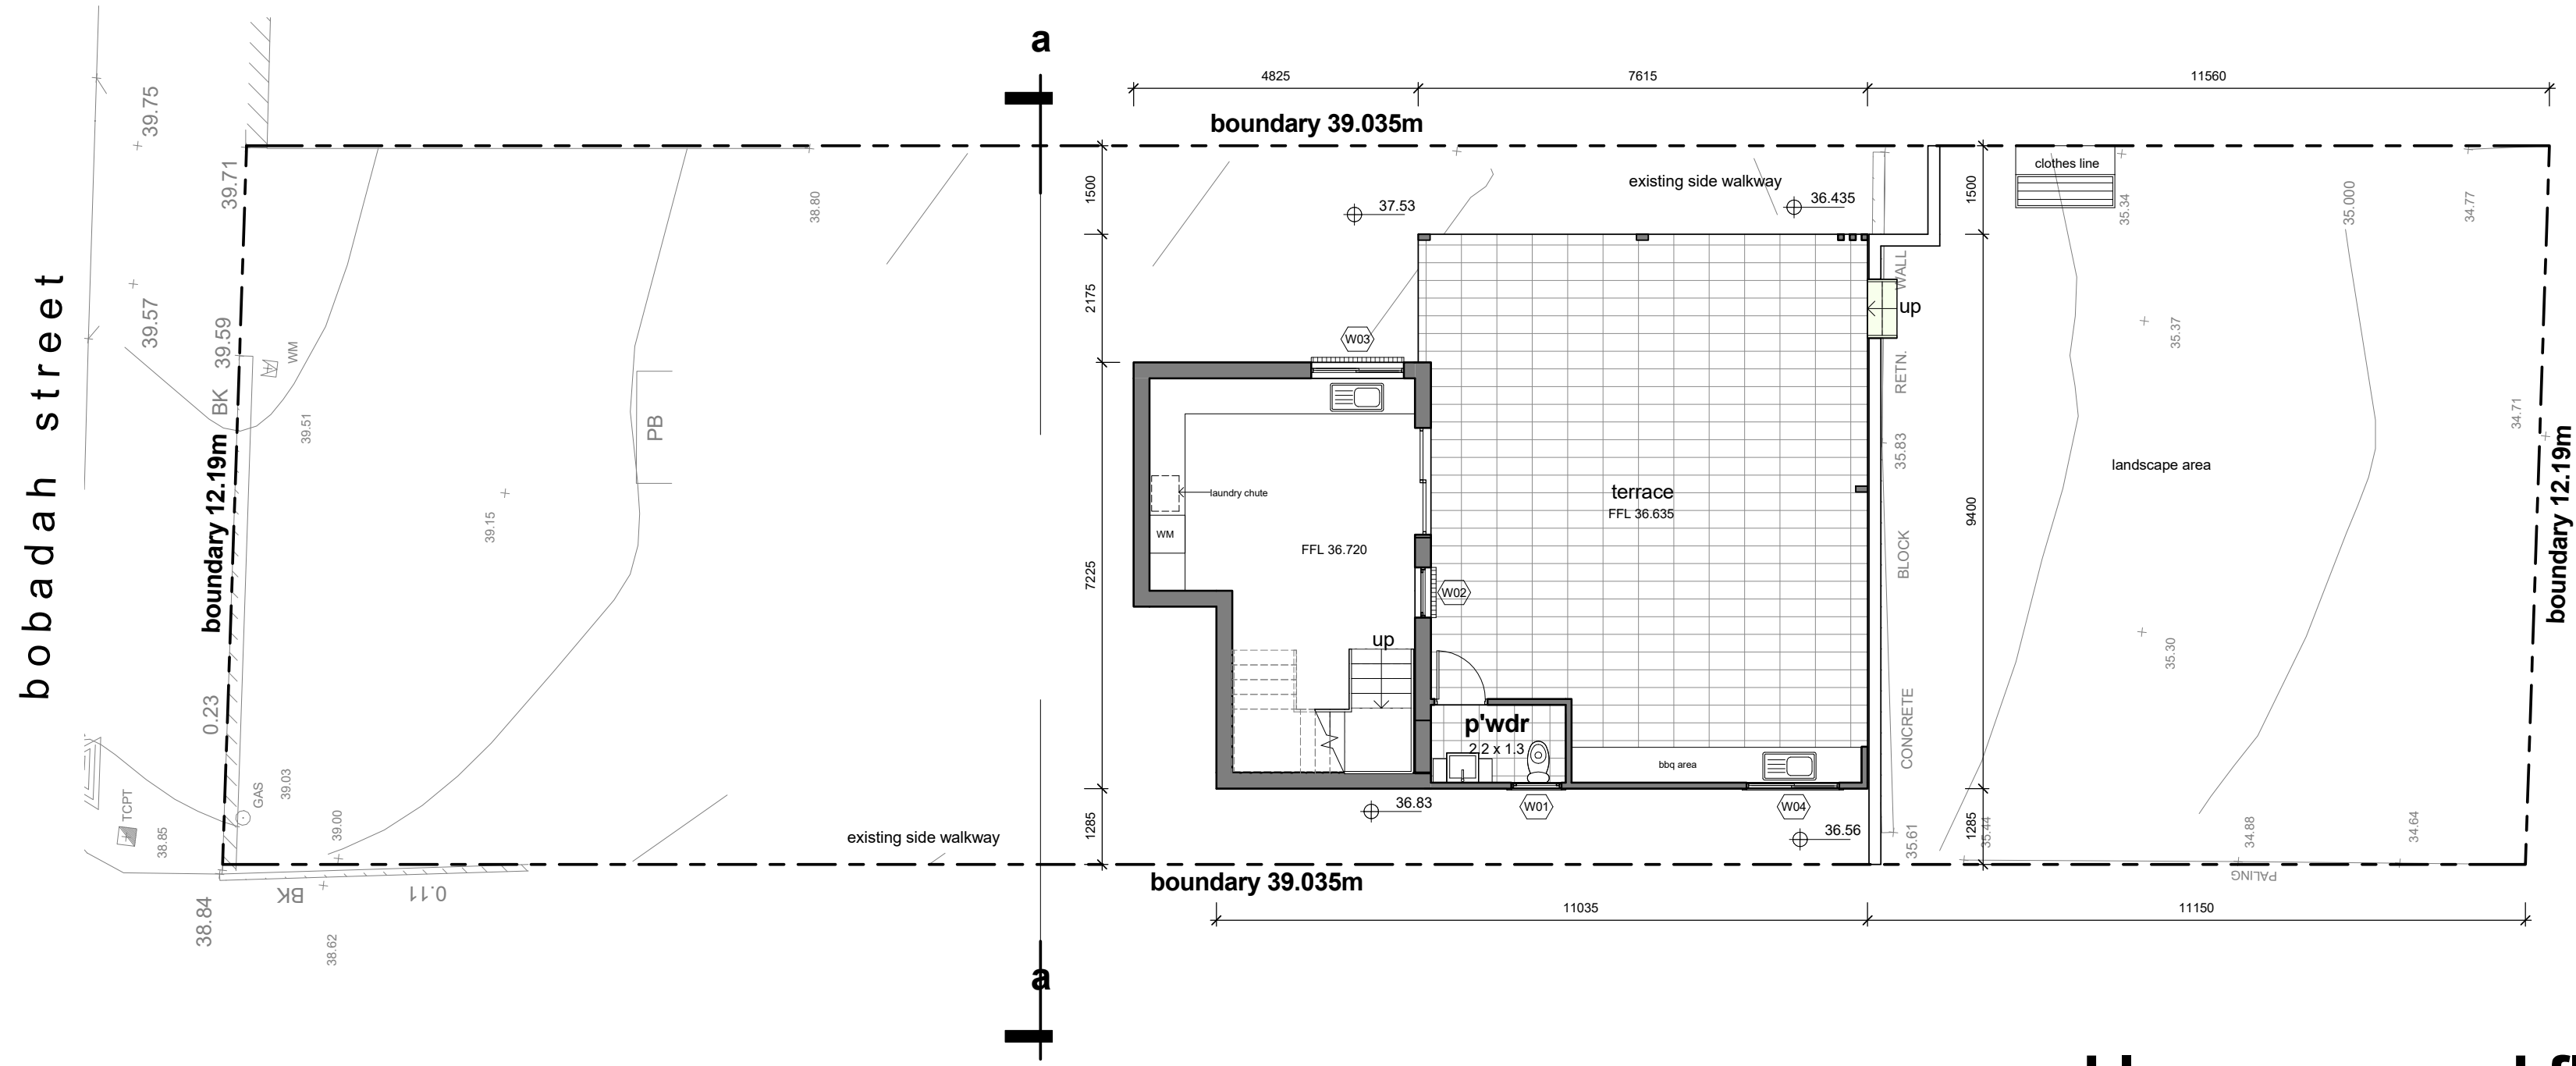

proposed lower ground floor plan

Window Schedule				
Code	Width	Height	Count	Description
W01	850	1200	3	Sliding window 2 panels Aluminium
W02	850	1200	1	Sliding window 2 panels Aluminium
W03	1570	860	1	Sliding window 2 panels Aluminium
W04	1570	860	1	Sliding window 2 panels Aluminium
W05	1570	1200	1	Sliding window 2 panels Aluminium
W06	1570	1200	1	Sliding window 2 panels Aluminium
W07	1810	1600	1	Sliding window 2 panels Aluminium
W08	2170	1200	2	Sliding window 2 panels Aluminium
W09	2170	1800	1	Sliding window 2 panels Aluminium
W10	2410	1200	1	Sliding window 2 panels Aluminium

NOT FOR CONSTRUCTION
FOR DA PURPOSES ONLY

 

a.b.n. 68 095 725 072
atelier hazzouri
architects
propriety limited

architect: fouad hazzouri [7336]
suite 3, 524 canterbury road, campsie nsw 2194
t: 02 9718 7900 f: 02 9718 7944 m: 0417 061 581
www.ah-architects.com.au
admin@ah-architects.com.au

proposed alteration and extension to the ground floor
of the exist. dwelling

4 bobadah st, kingsgrove nsw 2208

client: mr eddie & mrs nadine hallal

project n° 210742




A04/09

scale 1:100 @A2 u.n.o.
scale 1:200 @A4 u.n.o.

window schedule
proposed lower ground floor plan


A

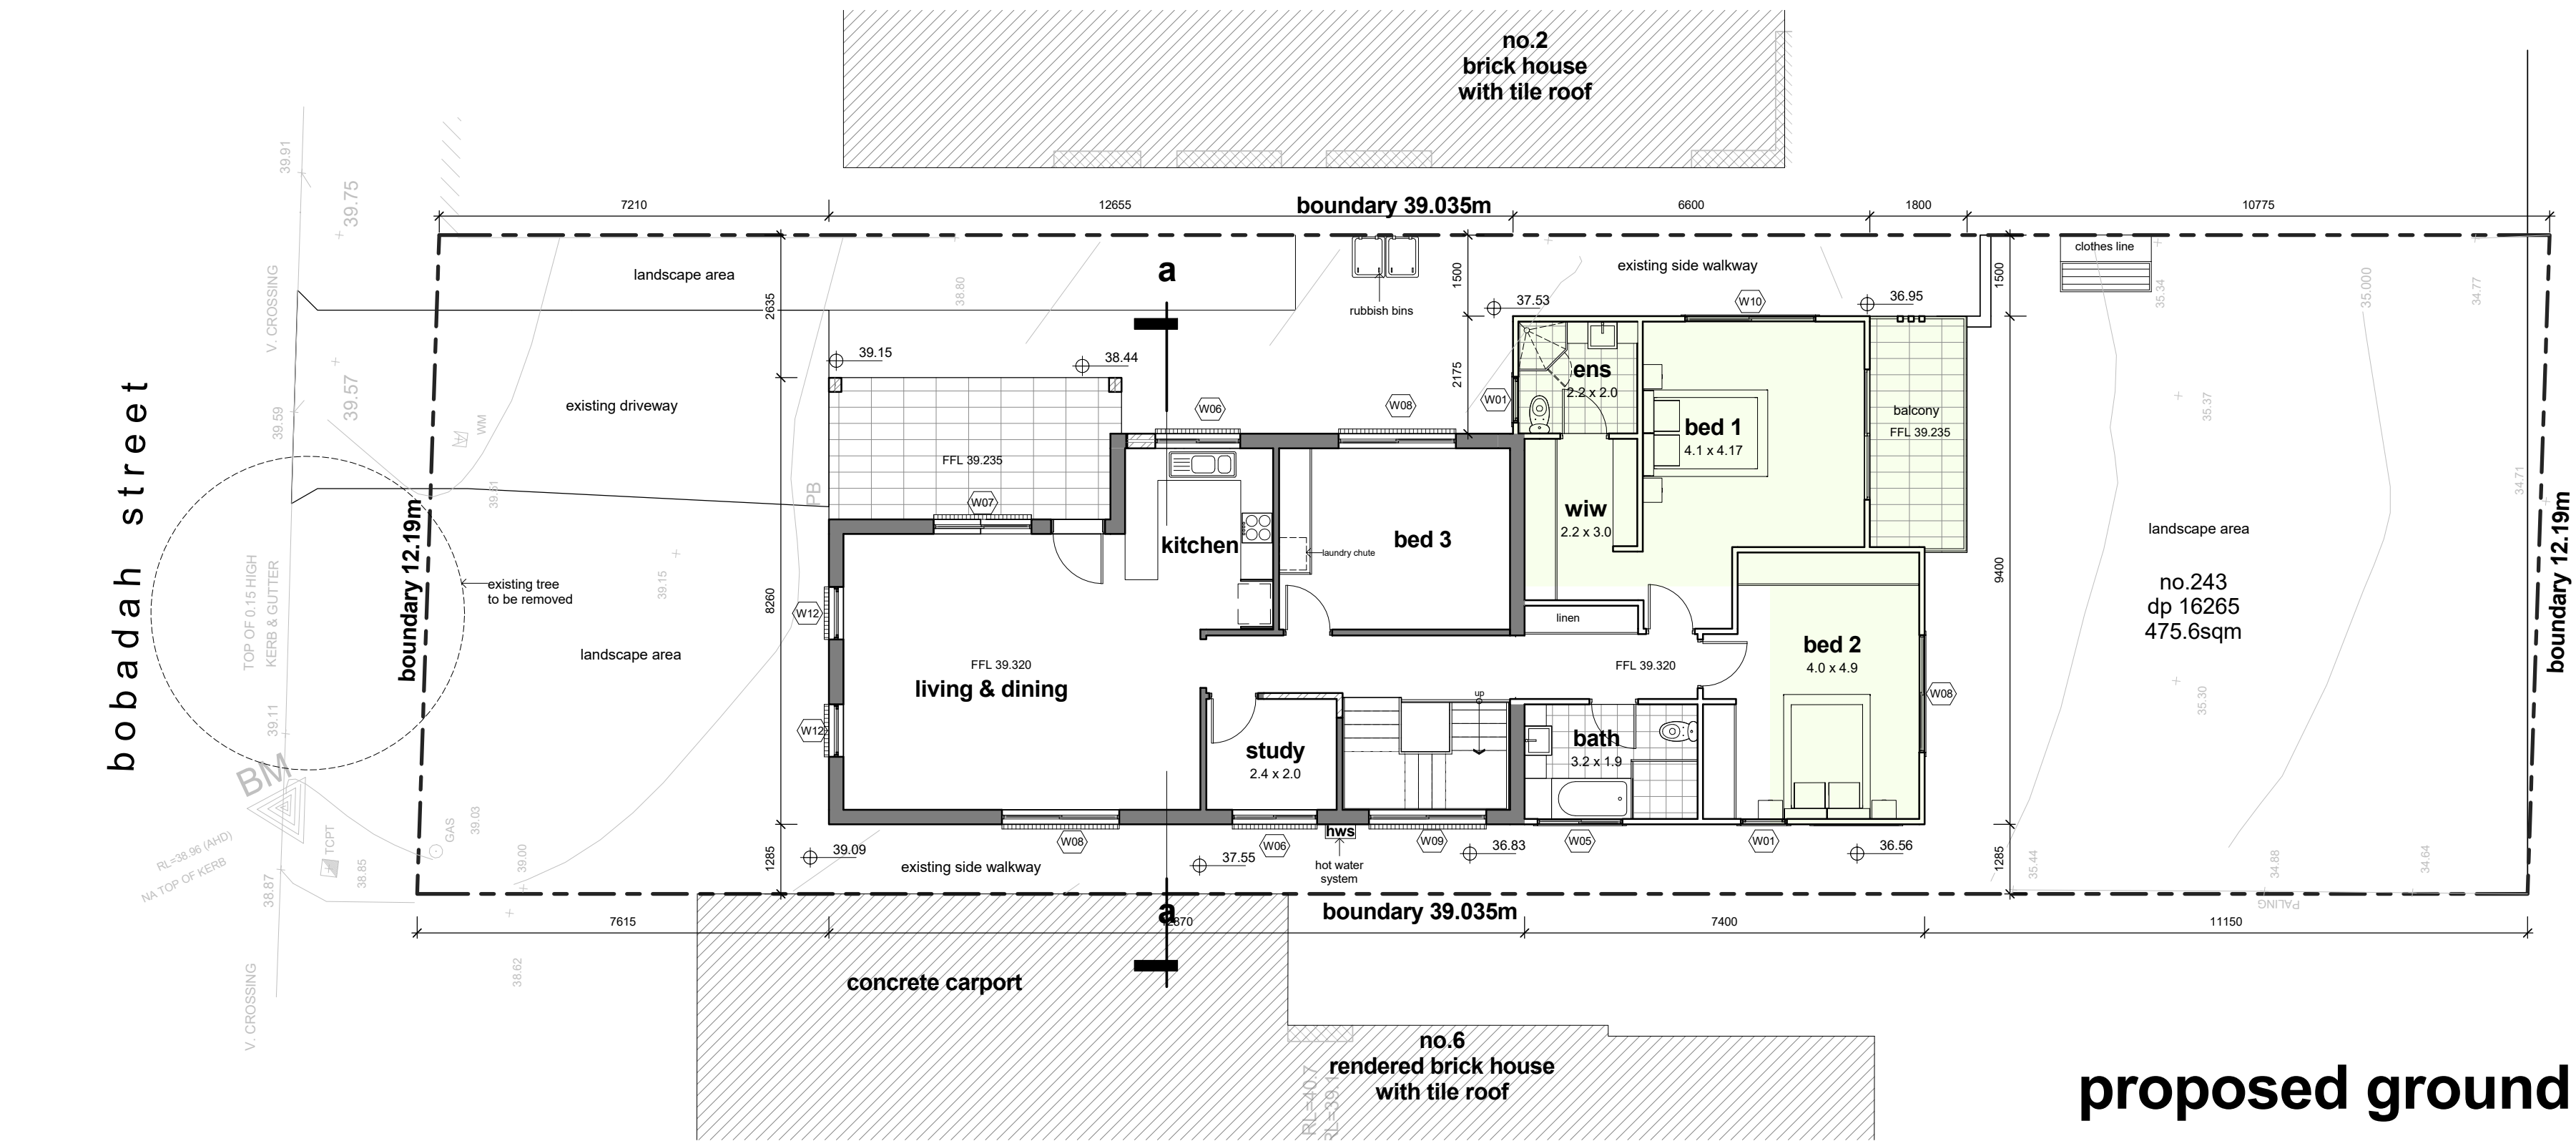


proposed ground floor / site plan

Window Schedule				
Code	Width	Height	Count	Description
W01	850	1200	3	Sliding window 2 panels Aluminium
W02	850	1200	1	Sliding window 2 panels Aluminium
W03	1570	860	1	Sliding window 2 panels Aluminium
W04	1570	860	1	Sliding window 2 panels Aluminium
W05	1570	1200	1	Sliding window 2 panels Aluminium
W06	1570	1200	1	Sliding window 2 panels Aluminium
W07	1810	1600	1	Sliding window 2 panels Aluminium
W08	2170	1200	2	Sliding window 2 panels Aluminium
W09	2170	1800	1	Sliding window 2 panels Aluminium
W10	2410	1200	1	Sliding window 2 panels Aluminium


NOT FOR CONSTRUCTION
FOR DA PURPOSES ONLY

 


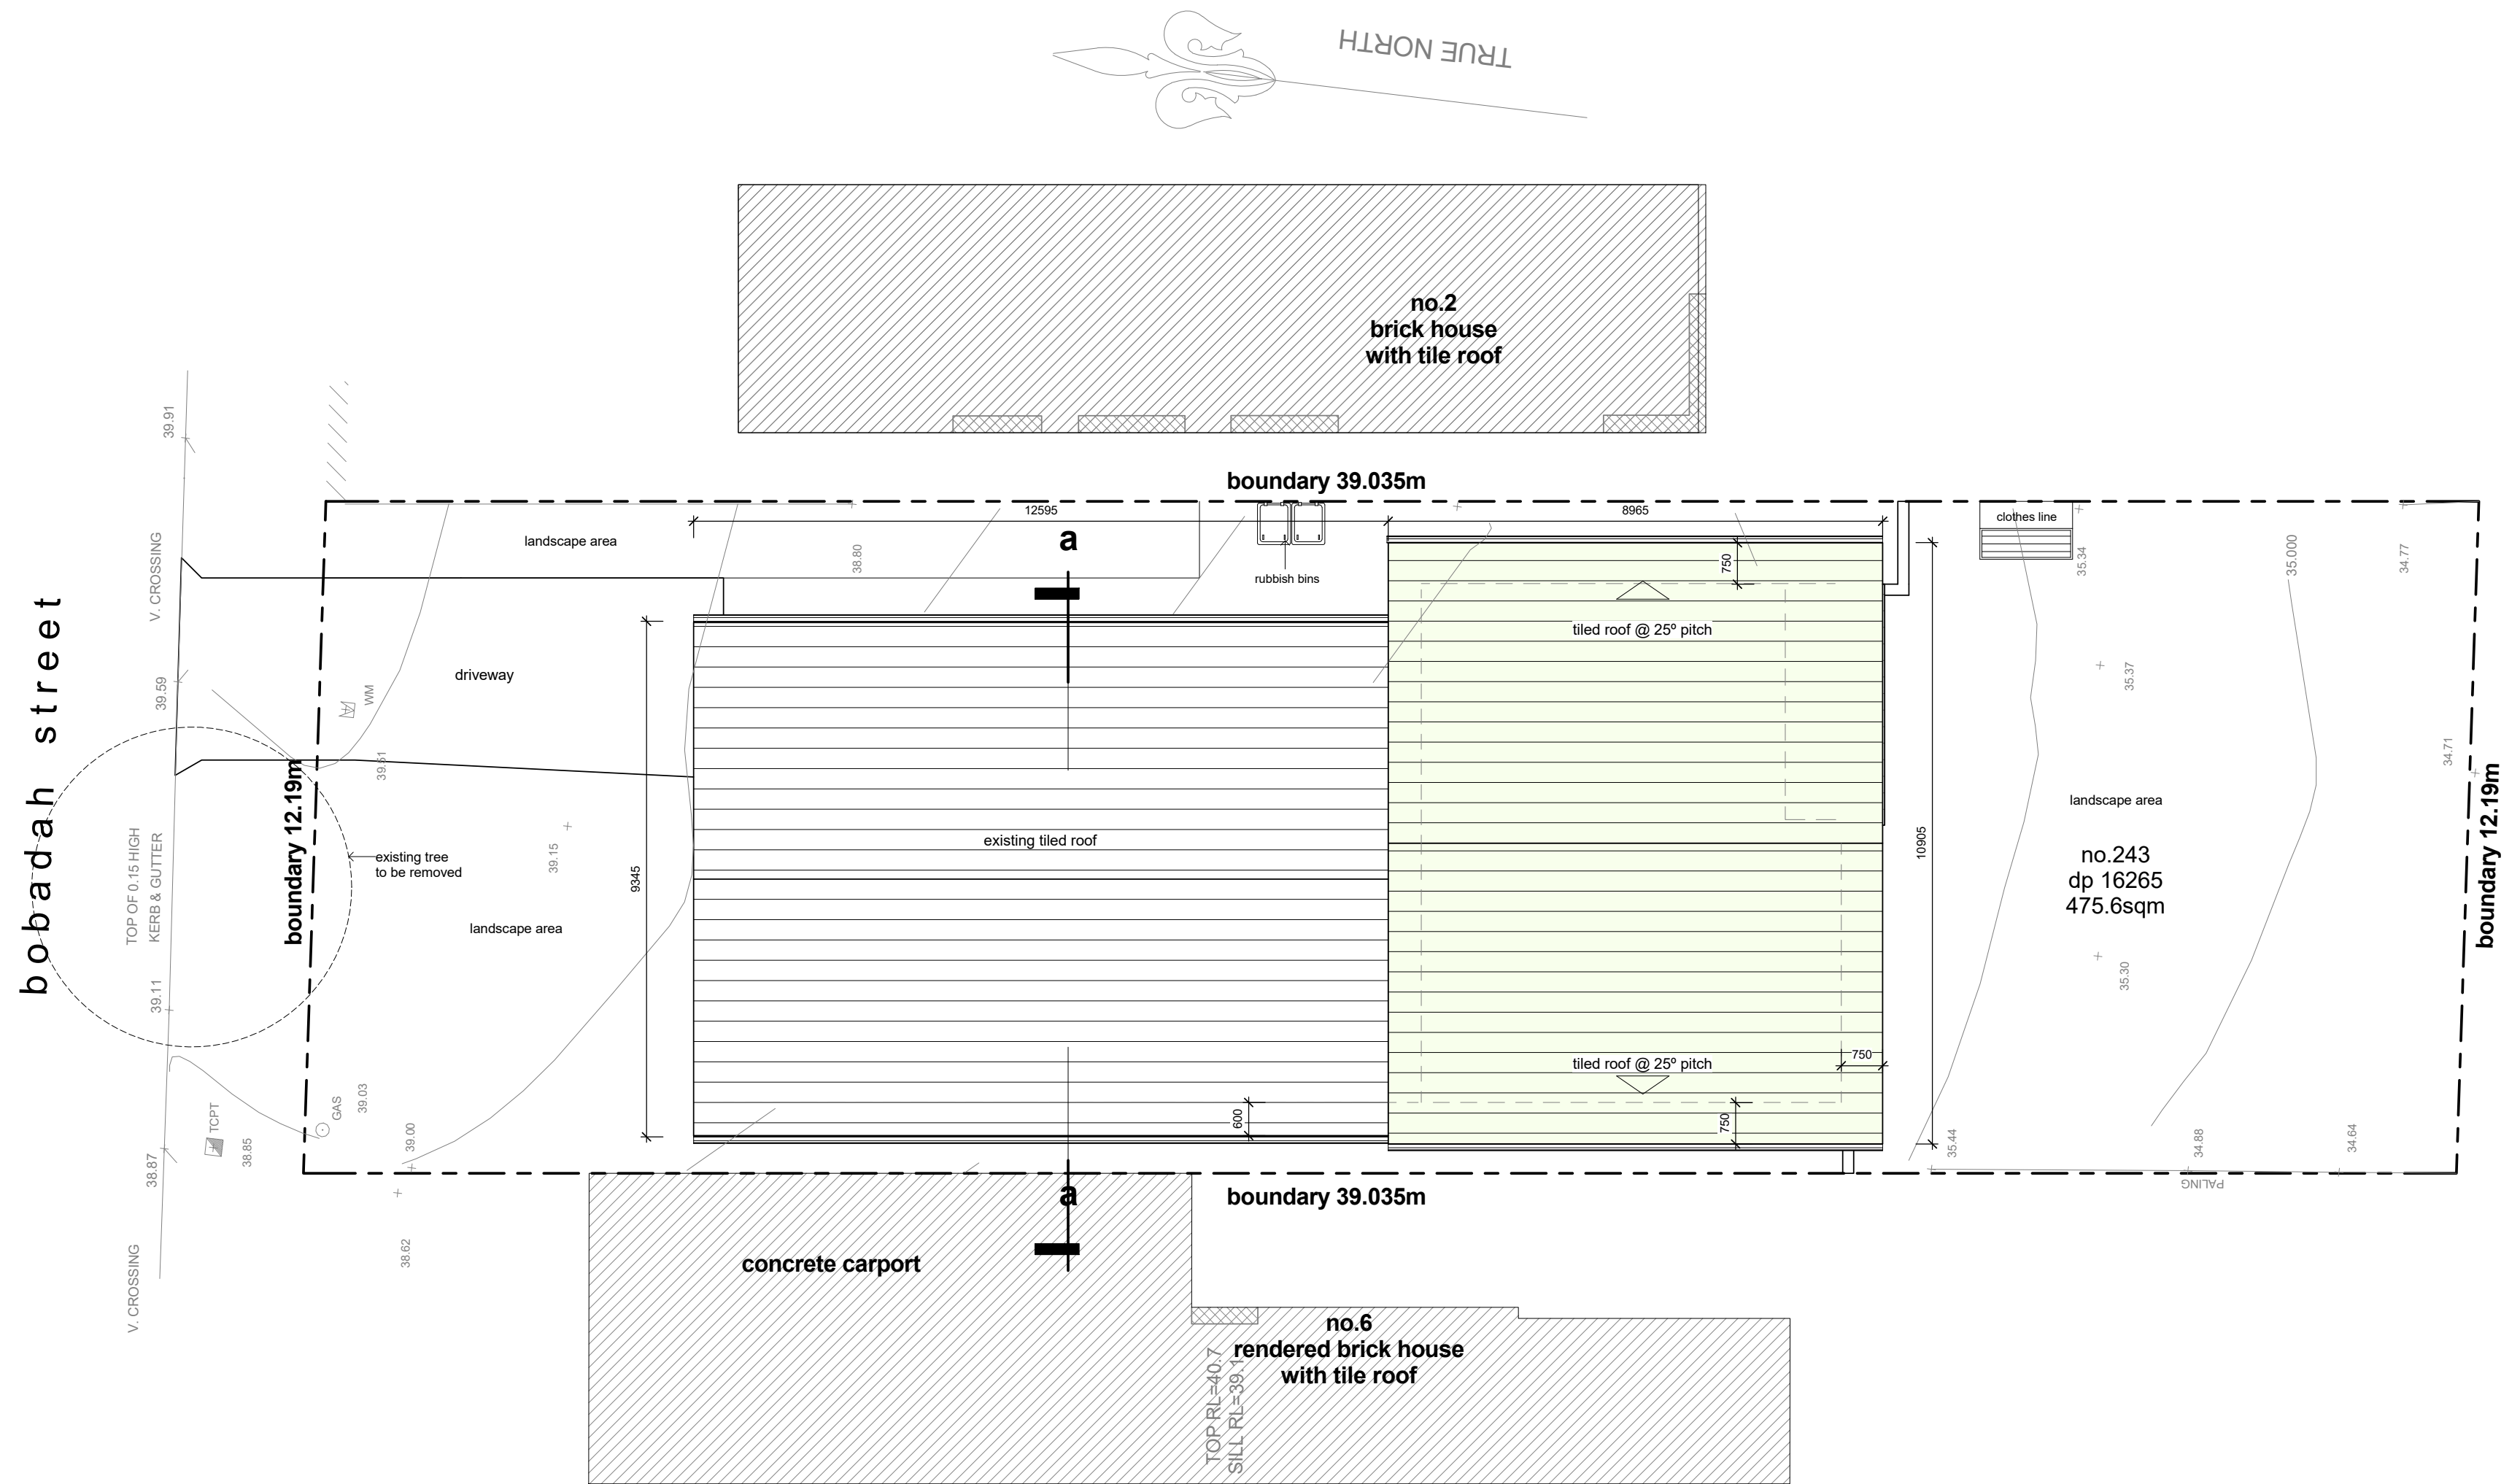


roof / site plan

NOT FOR CONSTRUCTION
FOR DA PURPOSES ONLY

 

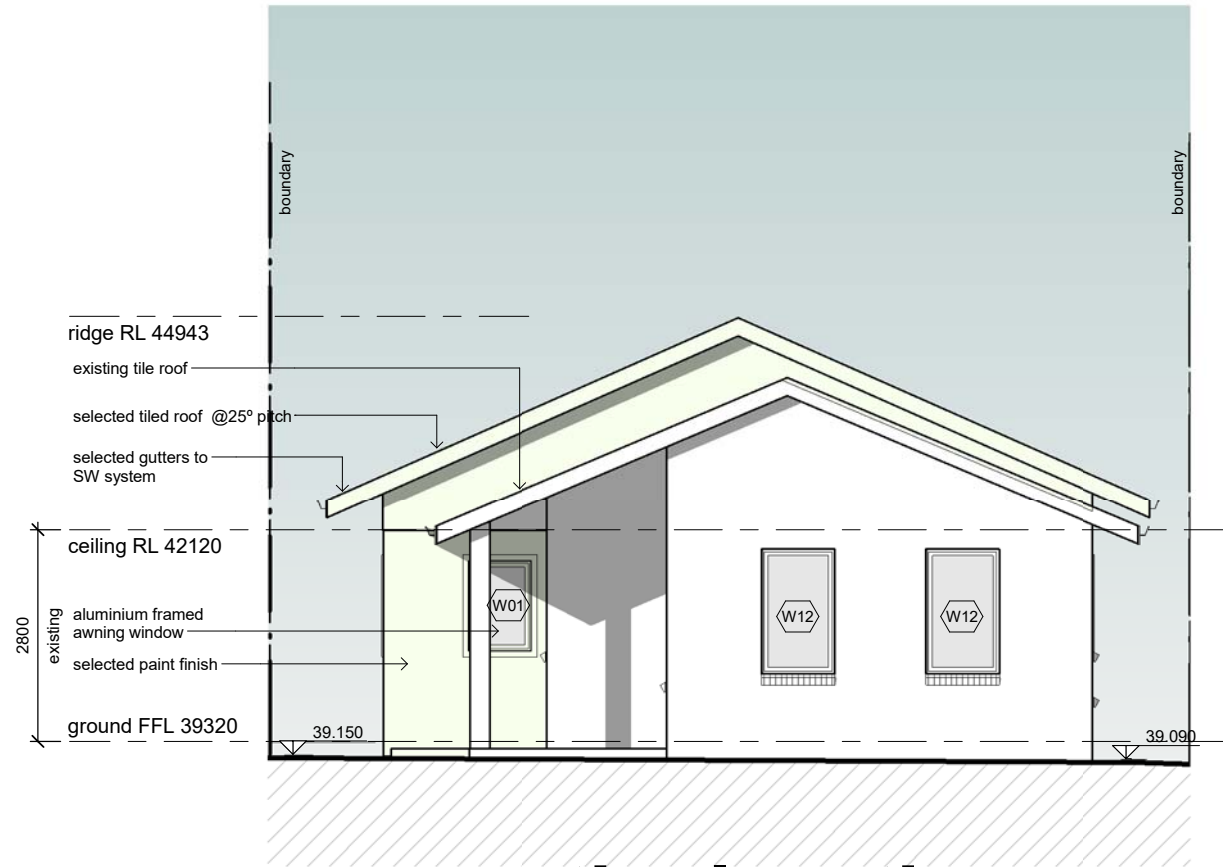


north elevation
to bobadah street

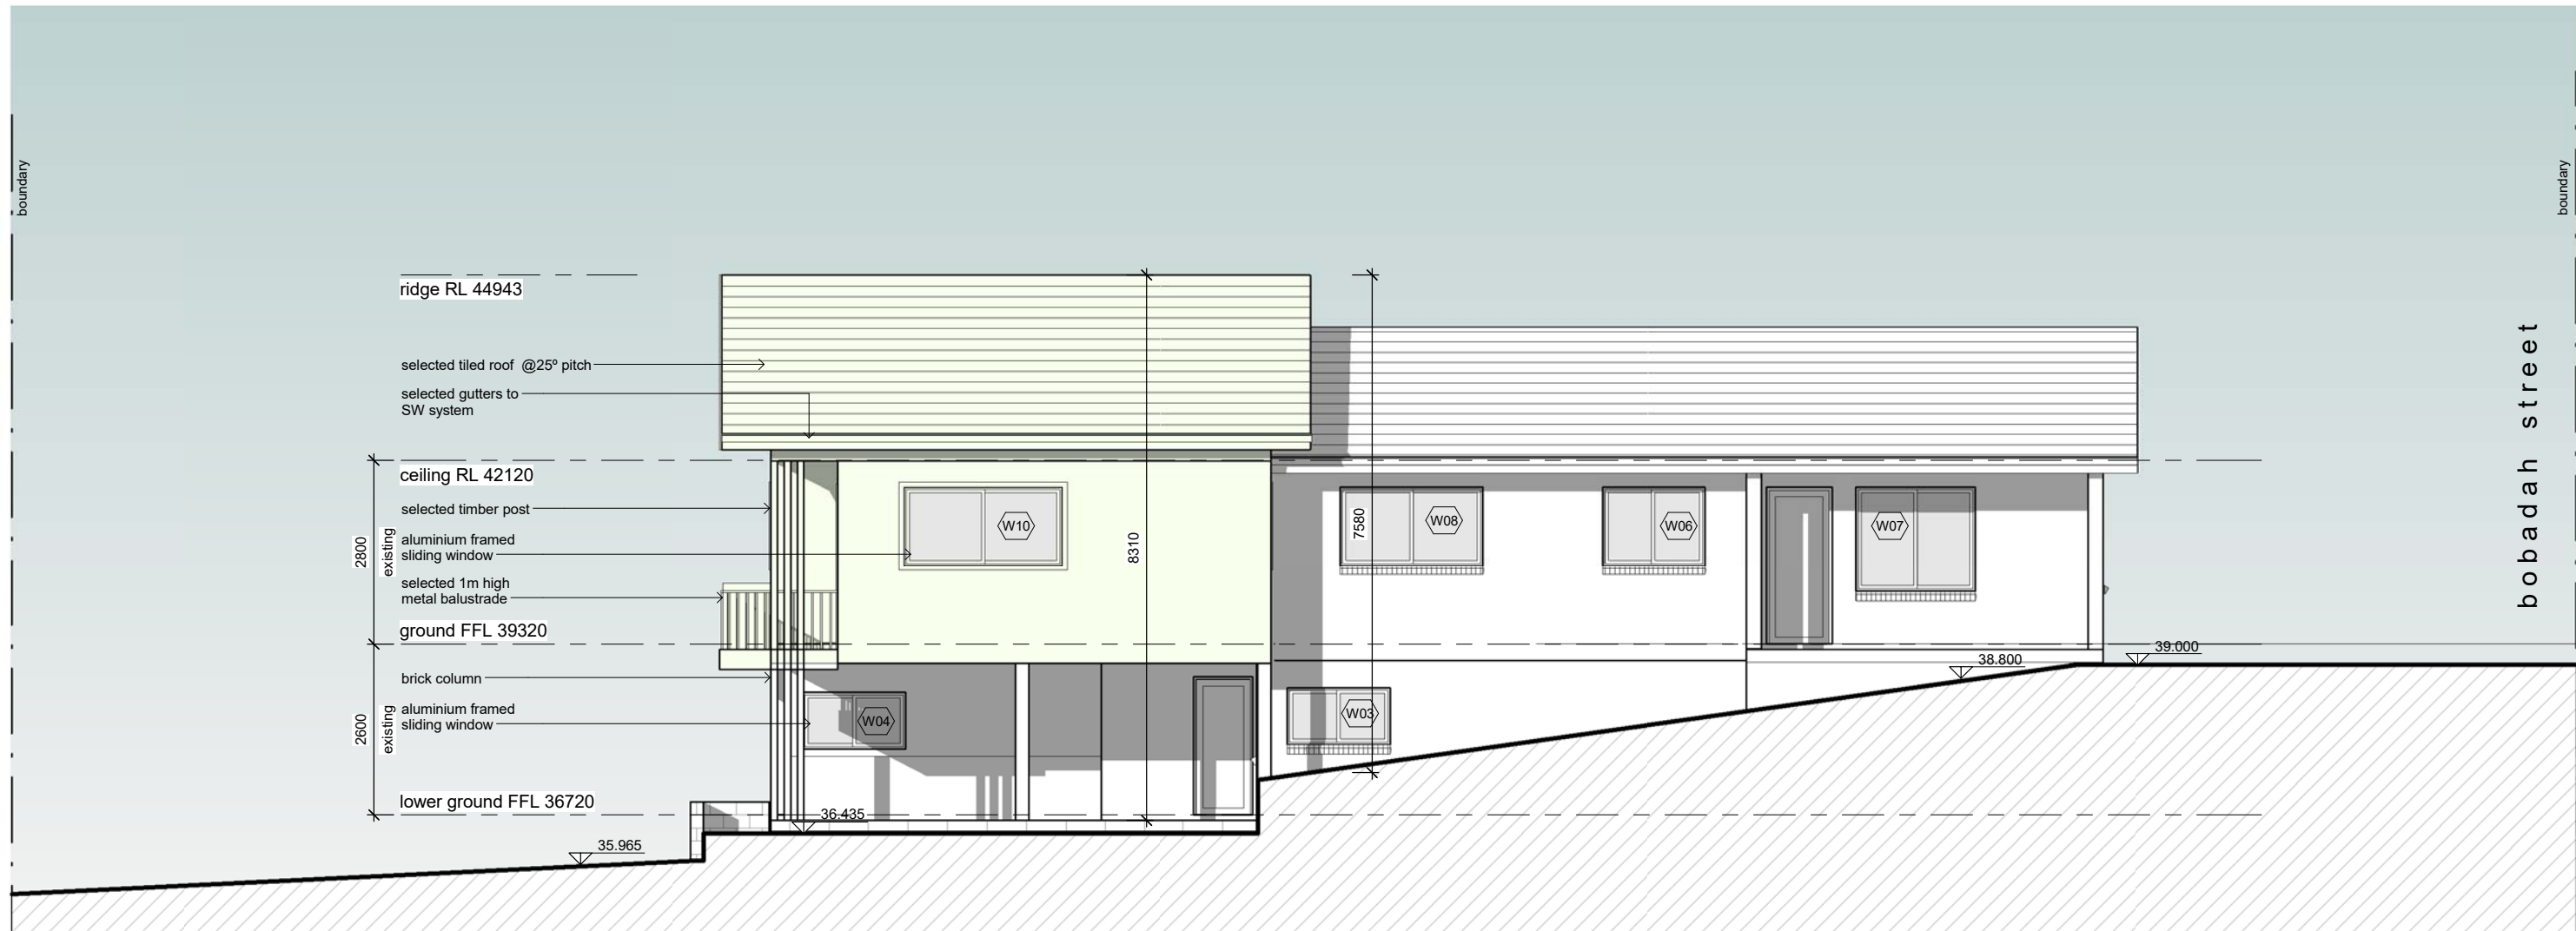

east elevation

Window Schedule				
Code	Width	Height	Count	Description
W01	850	1200	3	Sliding window 2 panels Aluminium
W02	850	1200	1	Sliding window 2 panels Aluminium
W03	1570	860	1	Sliding window 2 panels Aluminium
W04	1570	860	1	Sliding window 2 panels Aluminium
W05	1570	1200	1	Sliding window 2 panels Aluminium
W06	1570	1200	1	Sliding window 2 panels Aluminium
W07	1810	1600	1	Sliding window 2 panels Aluminium
W08	2170	1200	2	Sliding window 2 panels Aluminium
W09	2170	1800	1	Sliding window 2 panels Aluminium
W10	2410	1200	1	Sliding window 2 panels Aluminium

NOT FOR CONSTRUCTION
FOR DA PURPOSES ONLY

 

a.b.n. 68 095 725 072
atelier hazzouri
architects
propriety limited

architect: fouad hazzouri [7336]
suite 3, 524 canterbury road, campsie nsw 2194
t: 02 9718 7900 f: 02 9718 7944 m: 0417 061 581
www.ah-architects.com.au
admin@ah-architects.com.au

proposed alteration and extension to the ground floor
of the exist. dwelling

4 bobadah st, kingsgrove nsw 2208

client: mr eddie & mrs nadine hallal

project n° 210742


28.06.2022 issued for development application A

A07/09

scale 1:100 @A2 u.n.o.
scale 1:200 @A4 u.n.o.

window schedule
north elevation | east elevation

A

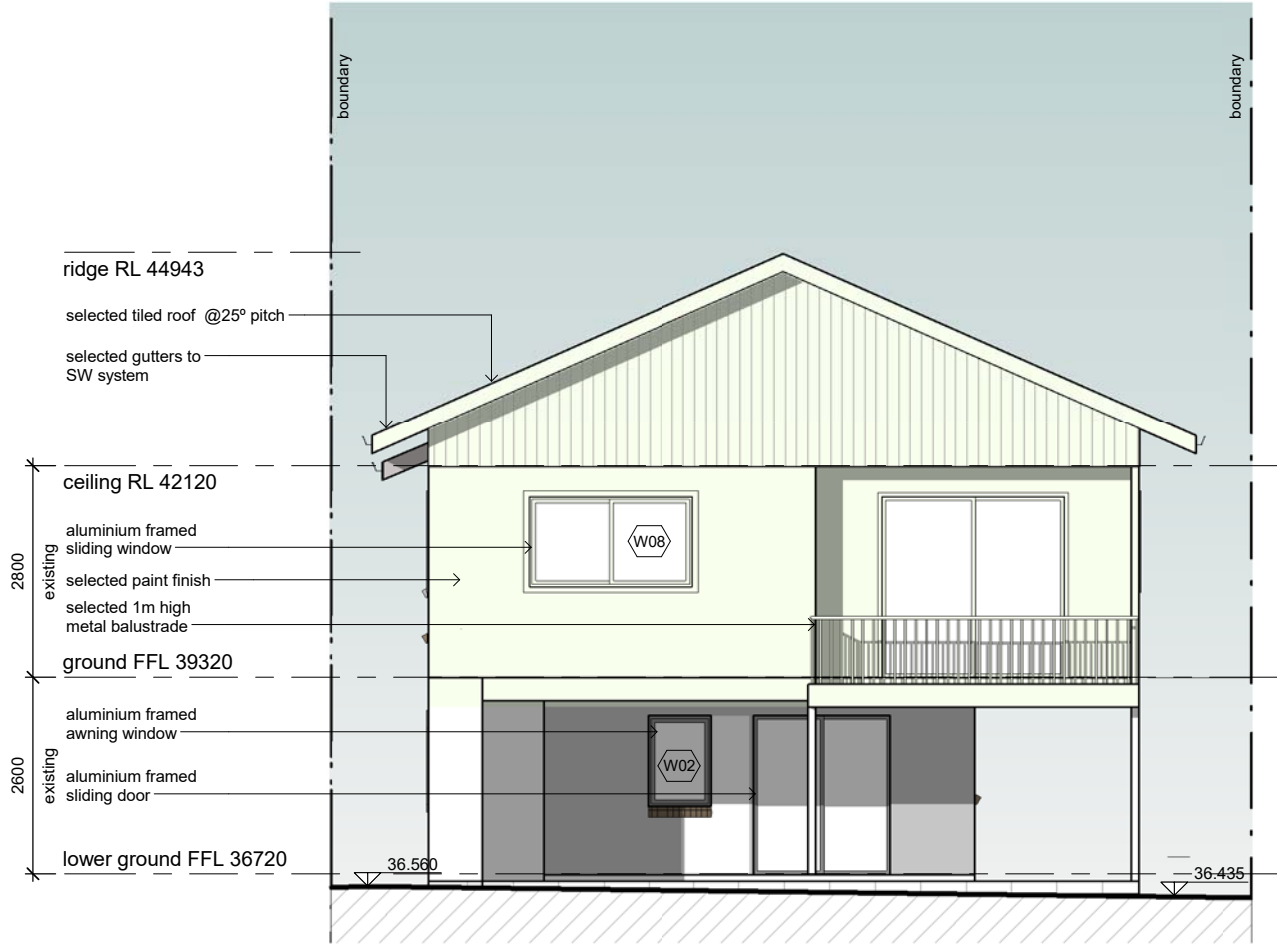


south elevation



west elevation

Window Schedule				
Code	Width	Height	Count	Description
W01	850	1200	3	Sliding window 2 panels Aluminium
W02	850	1200	1	Sliding window 2 panels Aluminium
W03	1570	860	1	Sliding window 2 panels Aluminium
W04	1570	860	1	Sliding window 2 panels Aluminium
W05	1570	1200	1	Sliding window 2 panels Aluminium
W06	1570	1200	1	Sliding window 2 panels Aluminium
W07	1810	1600	1	Sliding window 2 panels Aluminium
W08	2170	1200	2	Sliding window 2 panels Aluminium
W09	2170	1800	1	Sliding window 2 panels Aluminium
W10	2410	1200	1	Sliding window 2 panels Aluminium

NOT FOR CONSTRUCTION
FOR DA PURPOSES ONLY

 

a.b.n. 68 095 725 072
atelier hazzouri
architects
propriety limited
suite 3, 524 canterbury road, campsie nsw 2194
t: 02 9718 7900 f: 02 9718 7944 m: 0417 061 581
www.ah-architects.com.au
admin@ah-architects.com.au

architect: fouad hazzouri [7336]

proposed alteration and extension to the ground floor
of the exist. dwelling

4 bobadah st,kingsgrove nsw 2208

client: mr eddie & mrs nadine hallal


project n° 210742

window schedule
south elevation | west elevation


A08/09

scale 1:100 @A2 u.n.o.
scale 1:200 @A4 u.n.o.

A

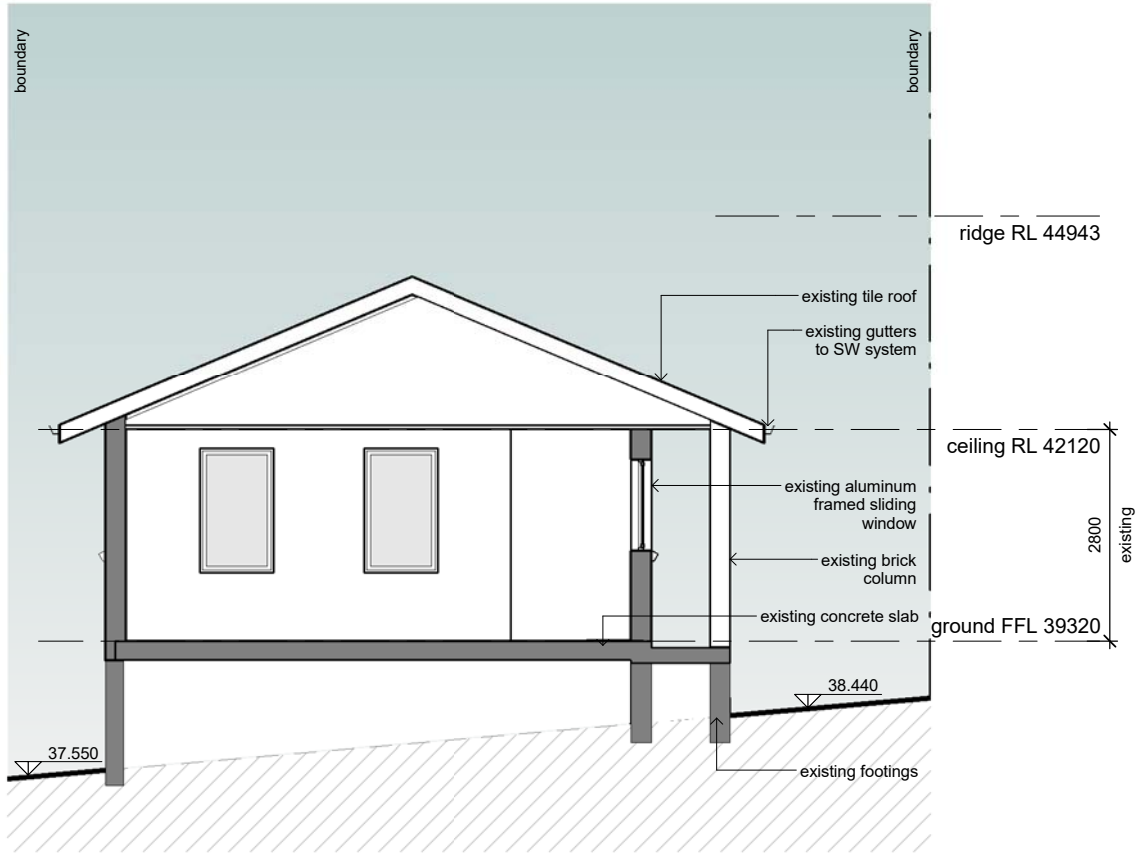

Section a-a

 

NOT FOR CONSTRUCTION
FOR DA PURPOSES ONLY

28.06.2022 issued for development application A



a.b.n. 68 095 725 072
atelier hazzouri
architects
propriety limited

architect: fouad hazzouri [7336]
suite 3, 524 canterbury road, campsie nsw 2194
t: 02 9718 7900 f: 02 9718 7944 m: 0417 061 581
www.ah-architects.com.au
admin@ah-architects.com.au

proposed alteration and extension to the ground floor
of the exist. dwelling

4 bobadah st,kingsgrove nsw 2208

client: mr eddie & mrs nadine hallal


project n° 210742

A09/09

scale 1:100 @A2 u.n.o.
scale 1:200 @A4 u.n.o.


section a-a **A**


bobadah street

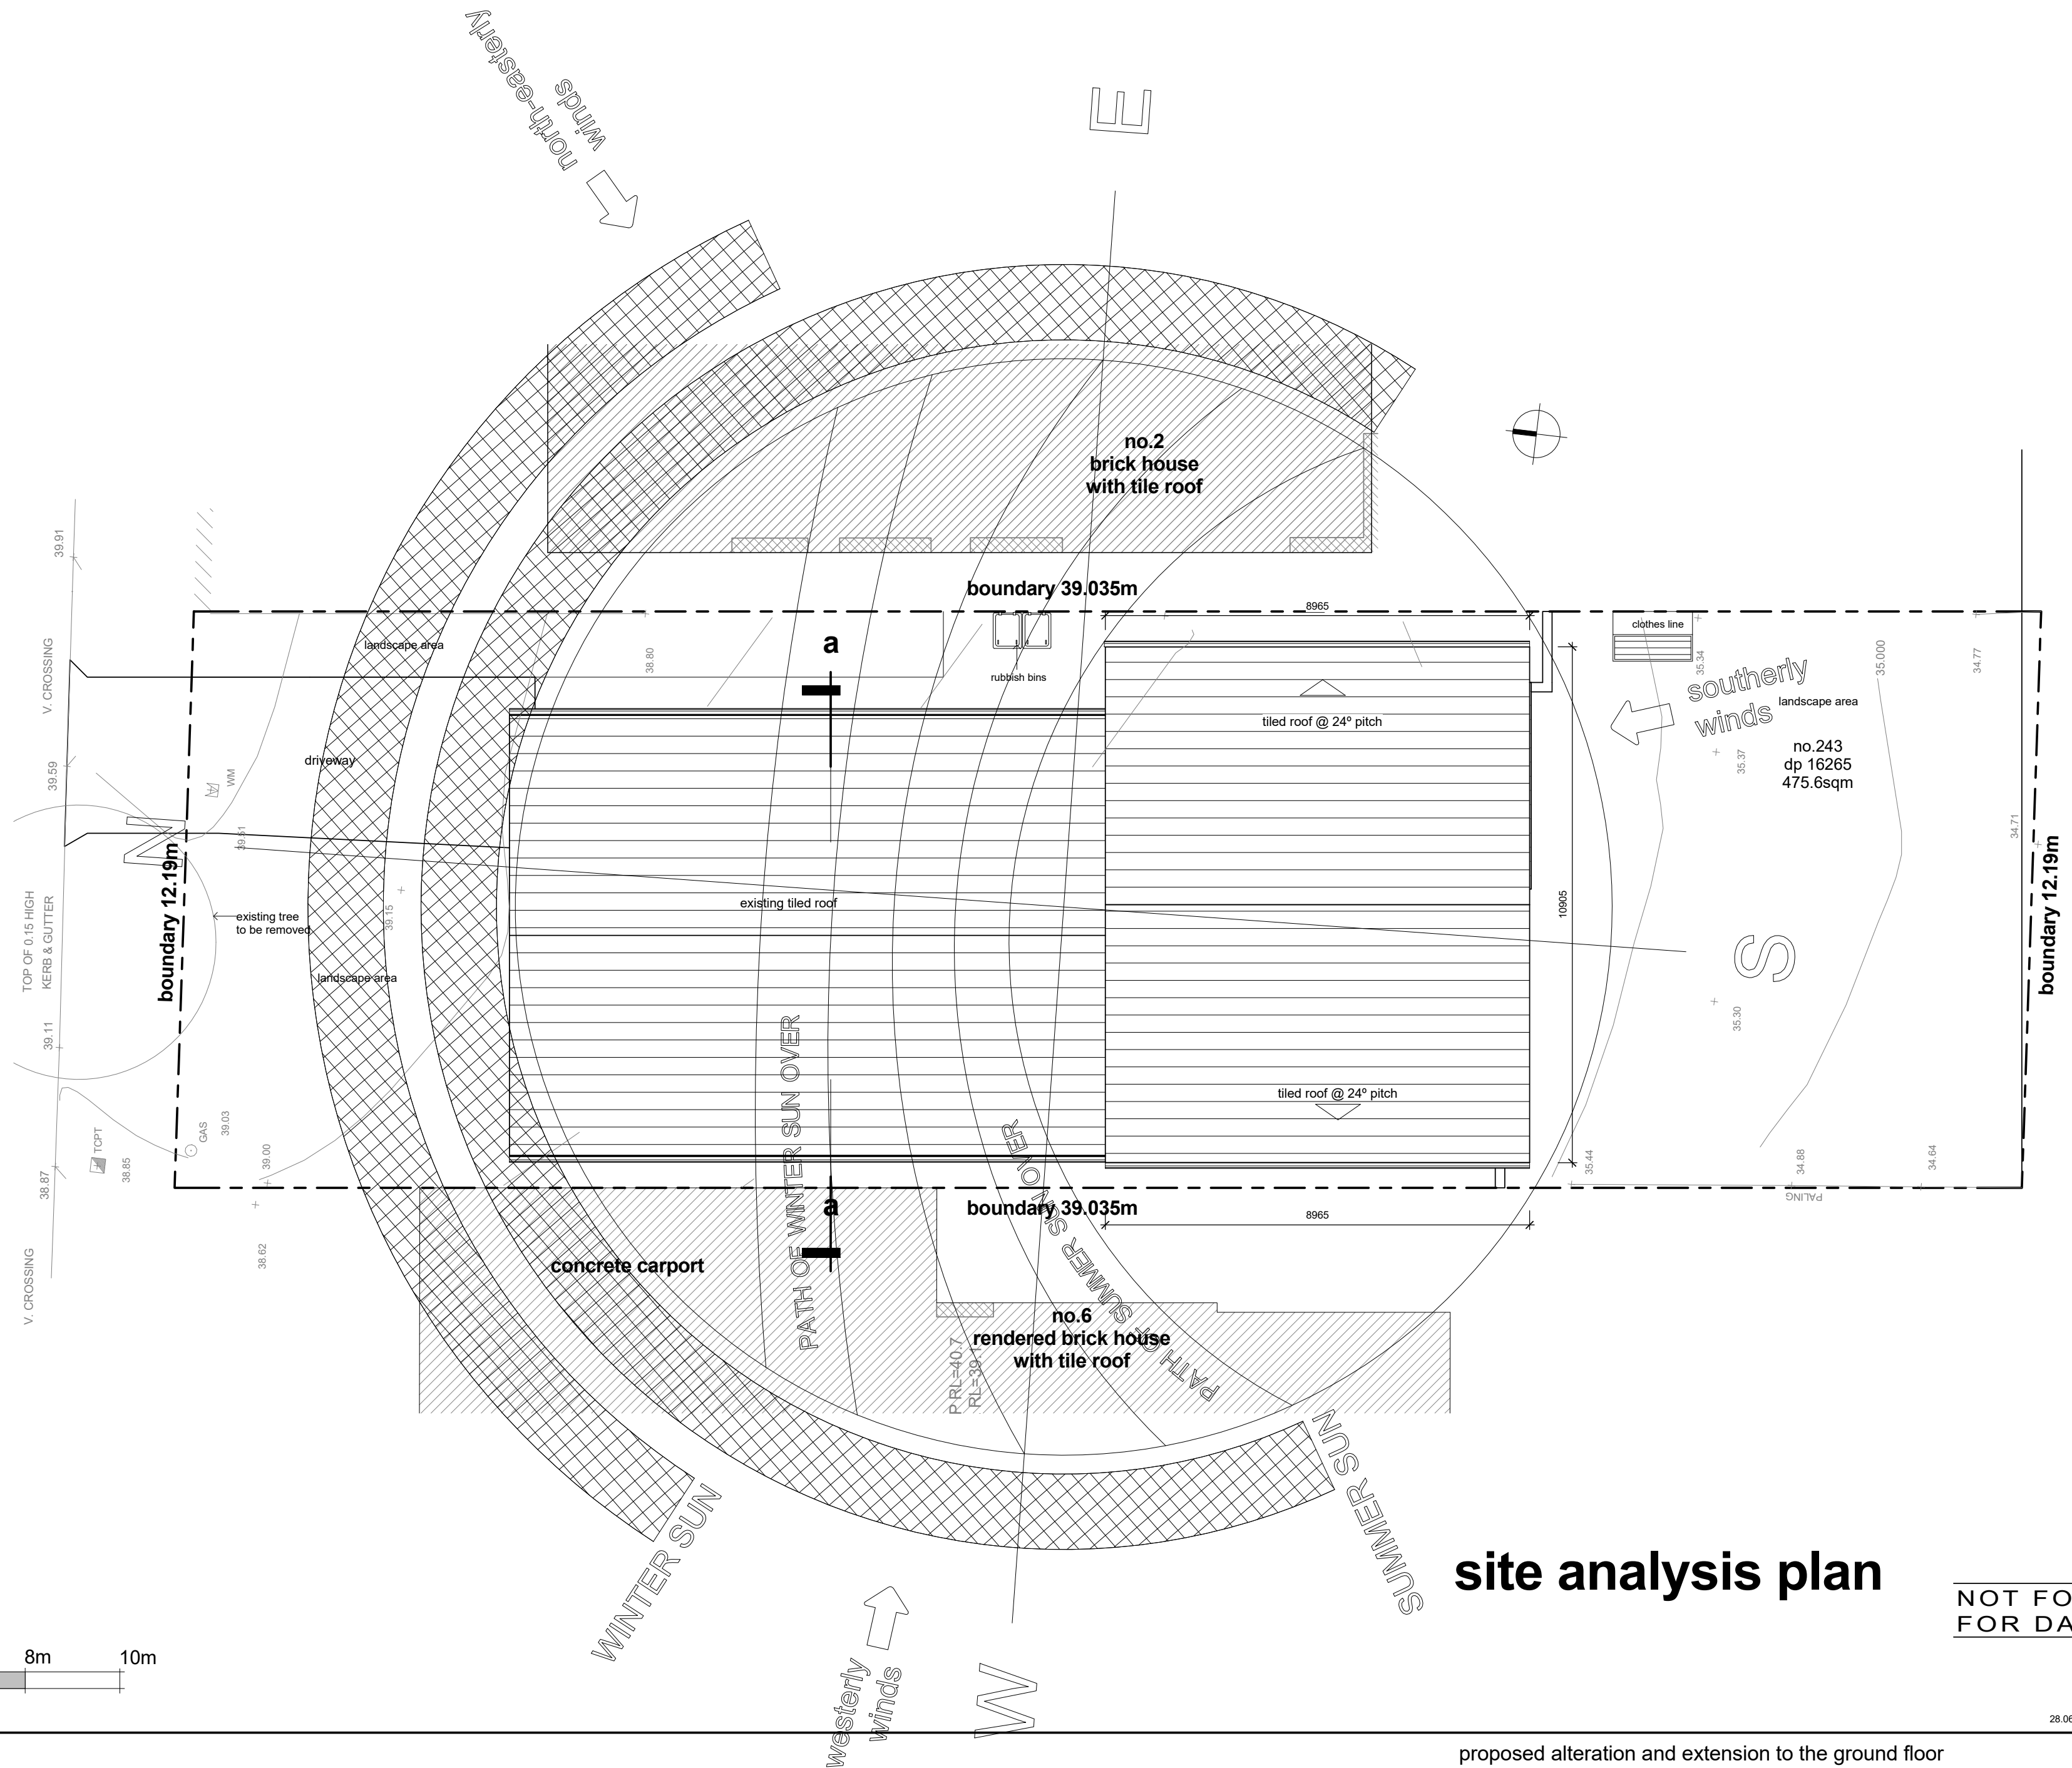

site analysis plan



NOT FOR CONSTRUCTION
FOR DA PURPOSES ONLY

 


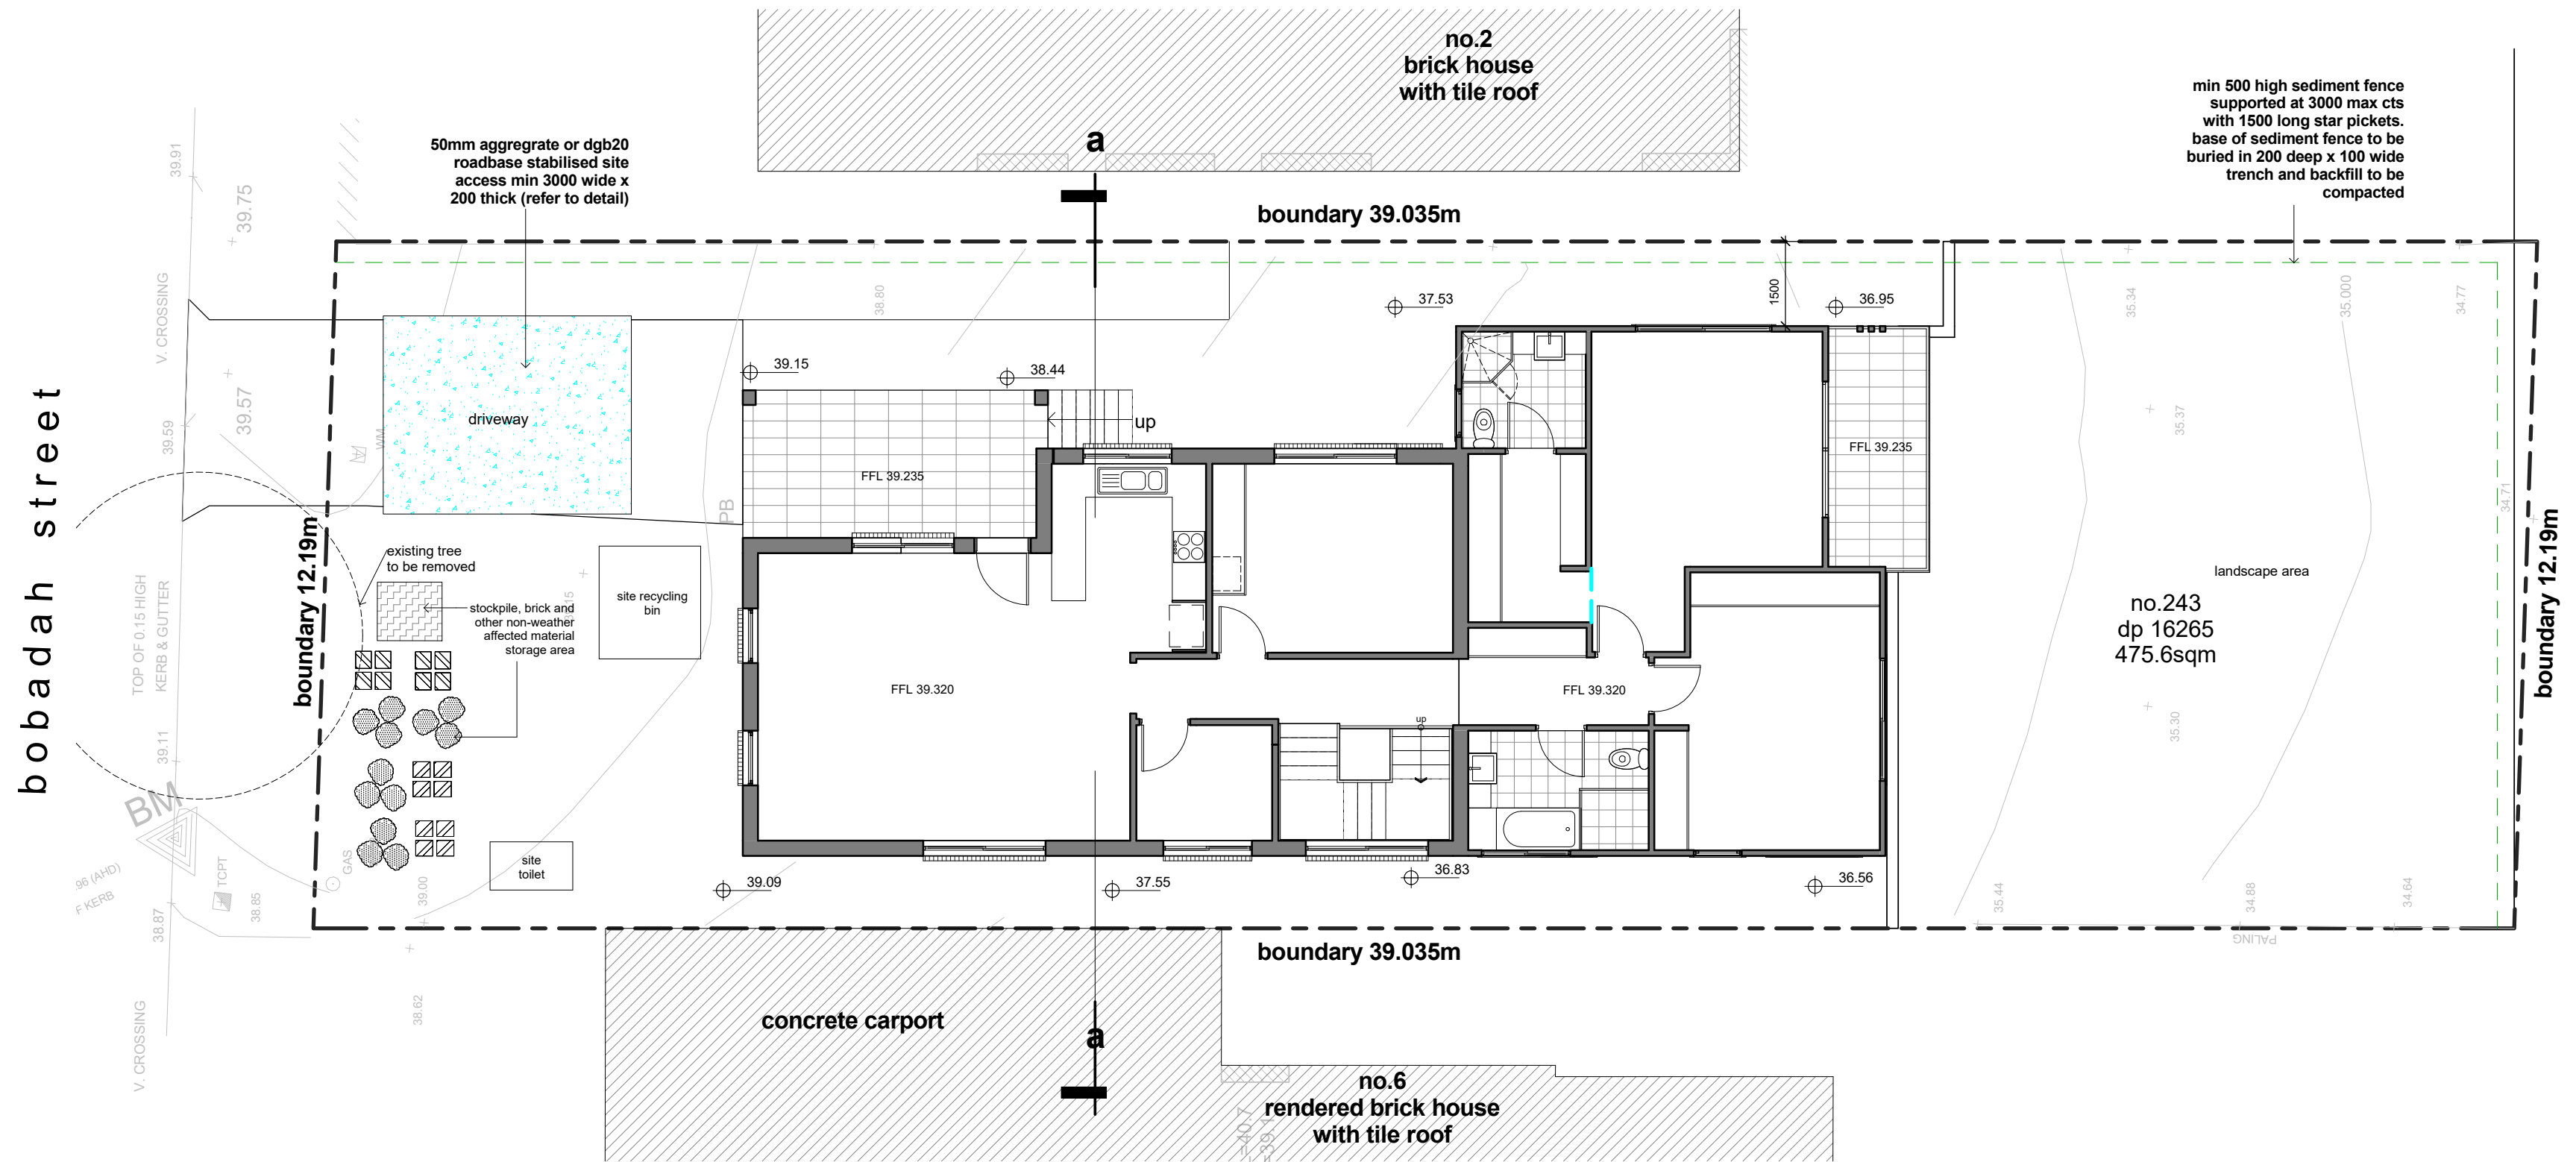


sediment control plan

NOT FOR CONSTRUCTION
FOR DA PURPOSES ONLY

  


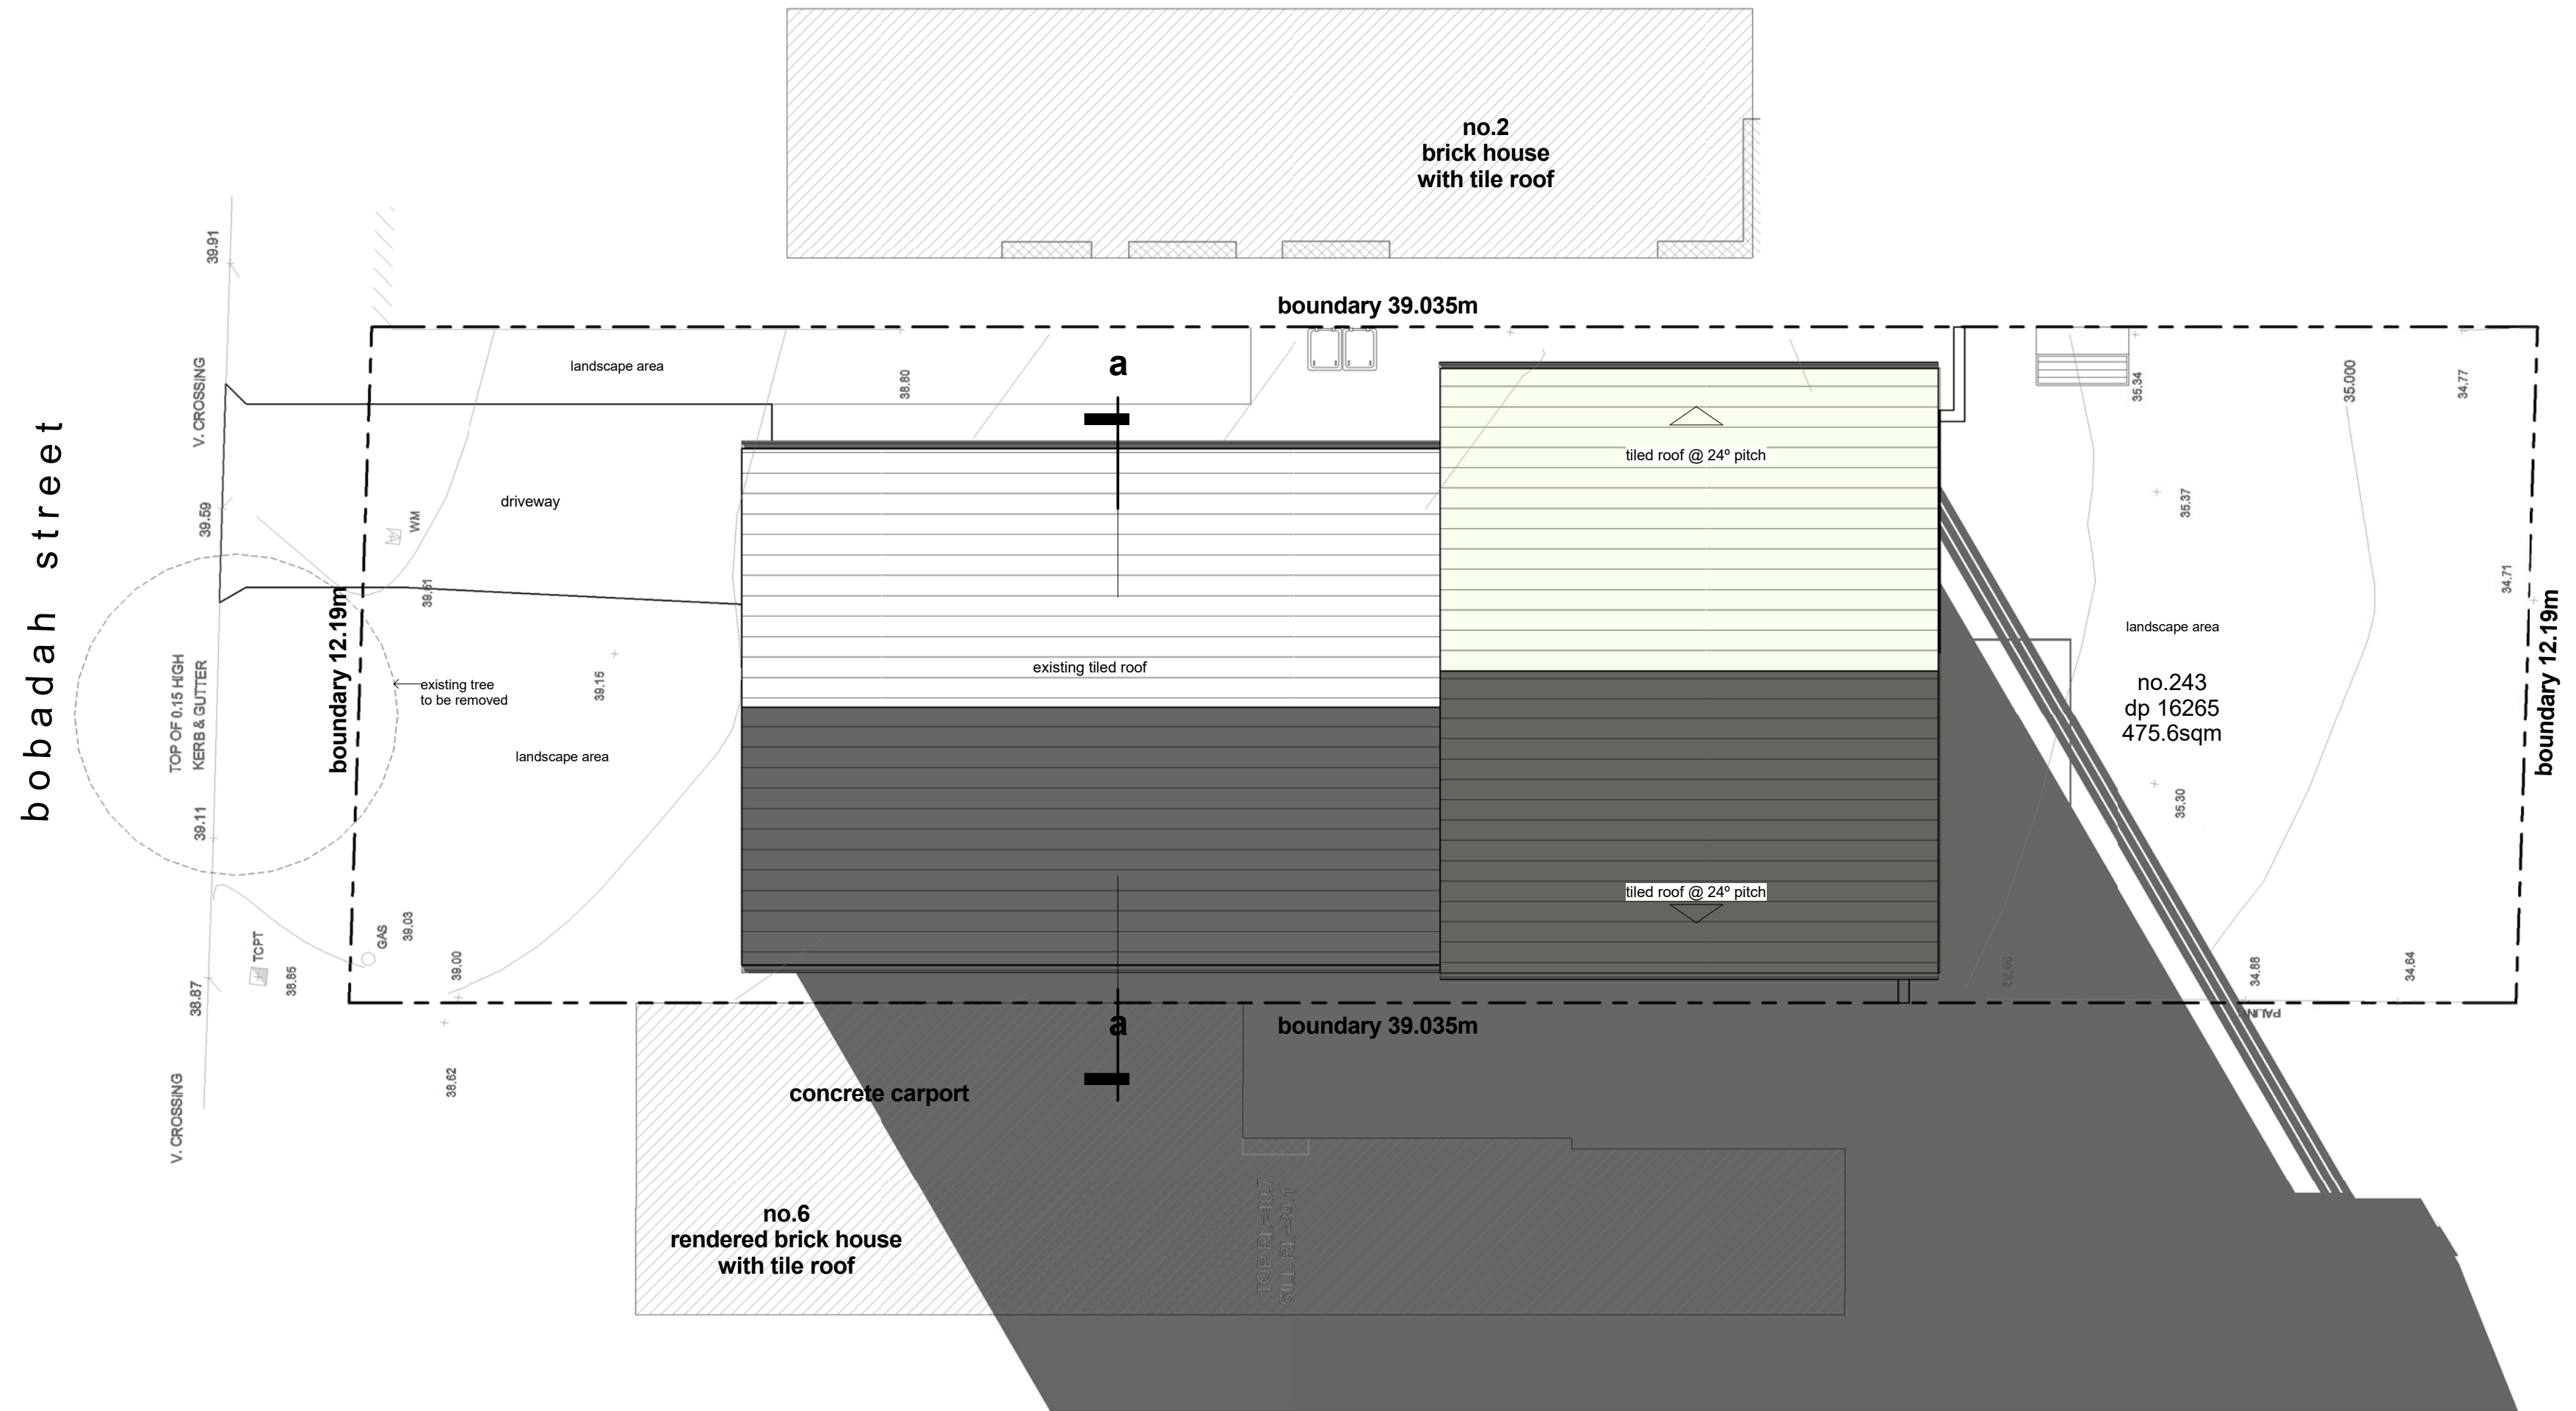


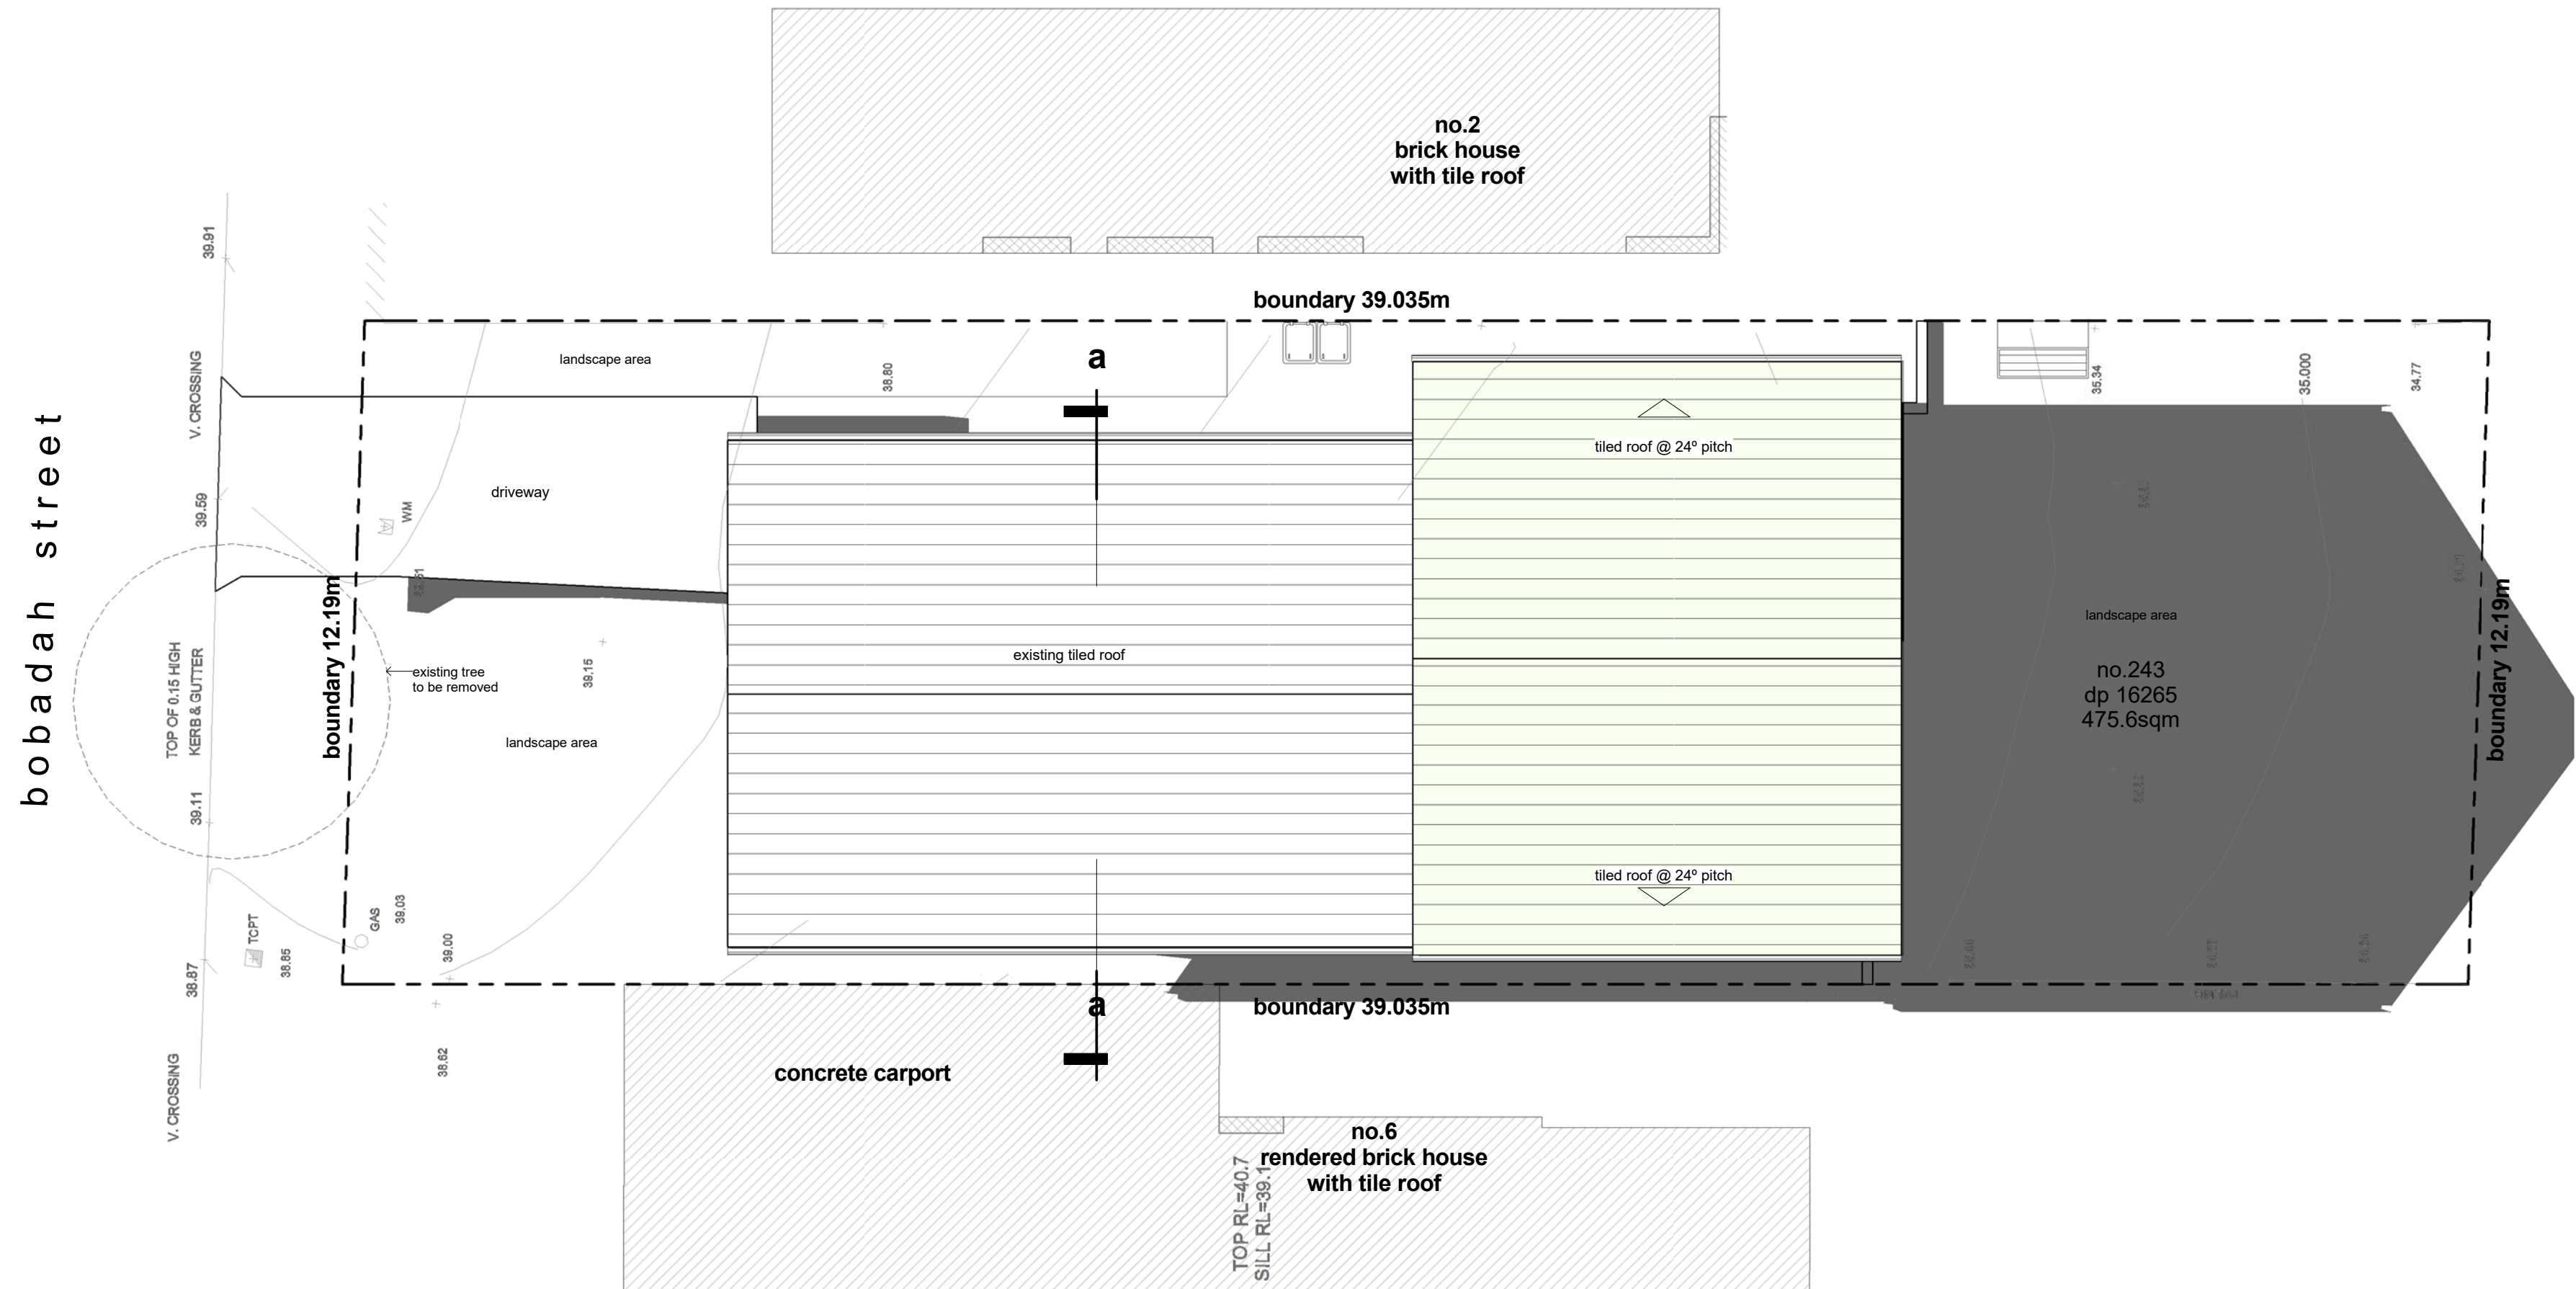

winter solstice june 21st 12pm shadow diagram


NOT FOR CONSTRUCTION
FOR DA PURPOSES ONLY

 


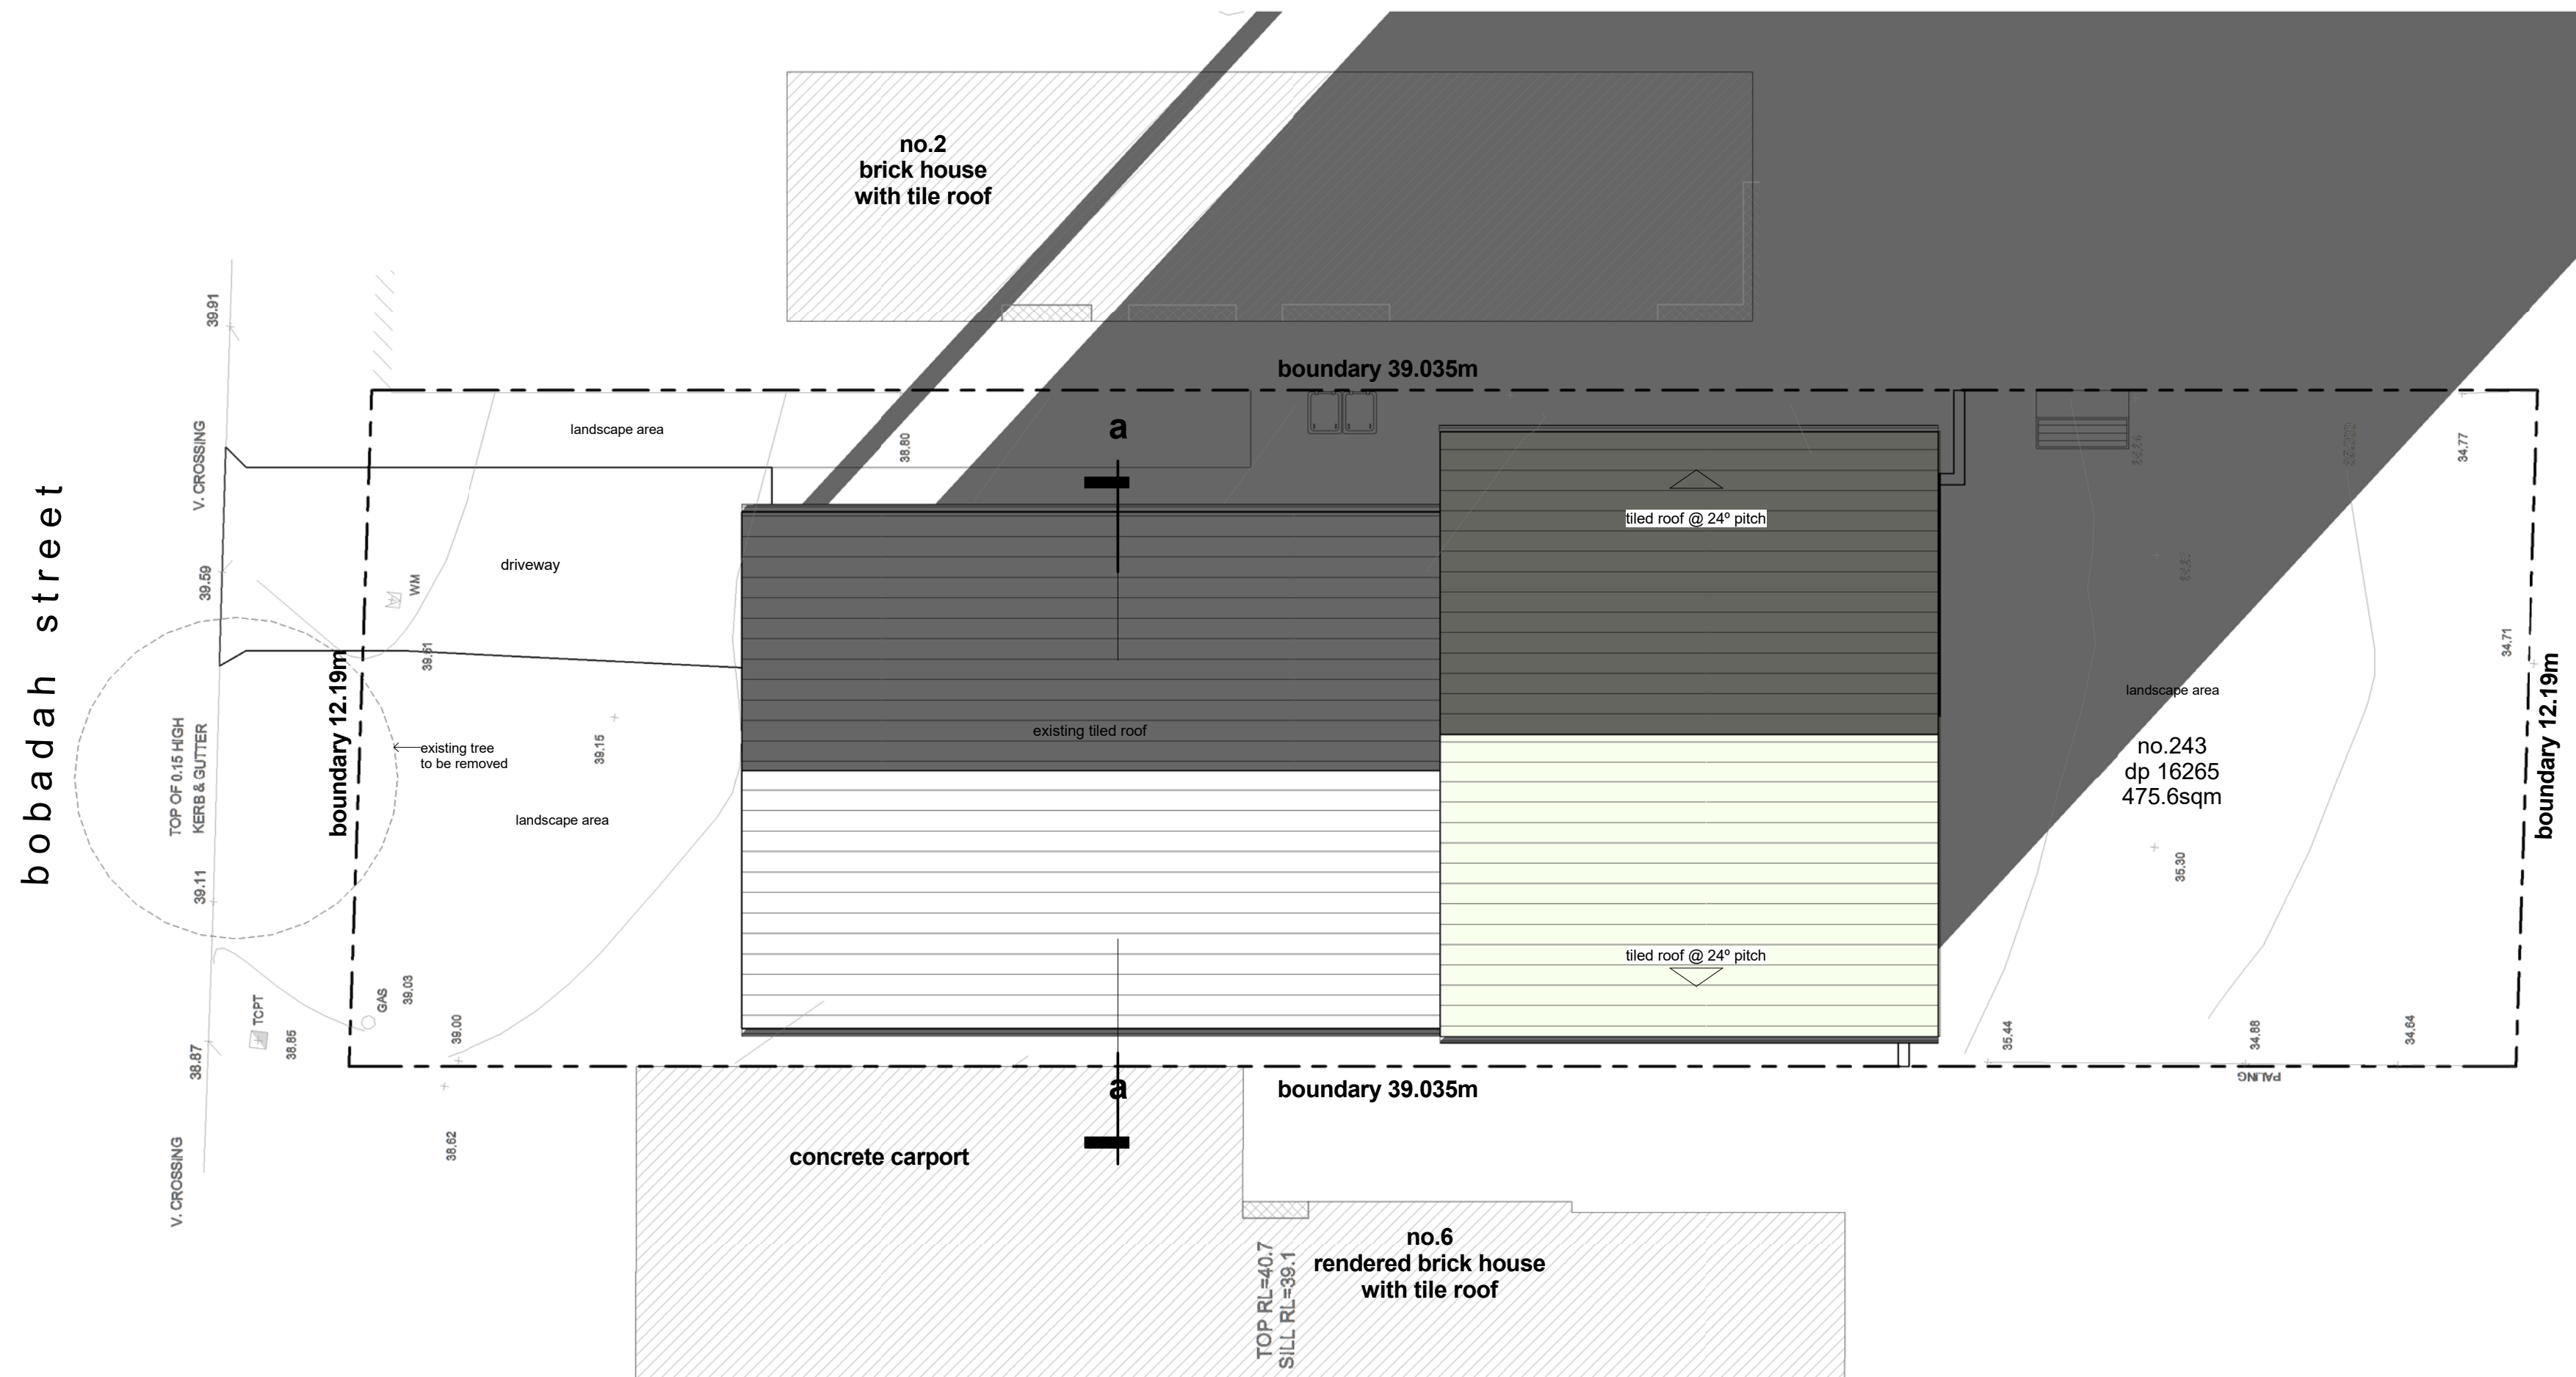

winter solstice june 21st 4pm shadow diagram


NOT FOR CONSTRUCTION
FOR DA PURPOSES ONLY

 


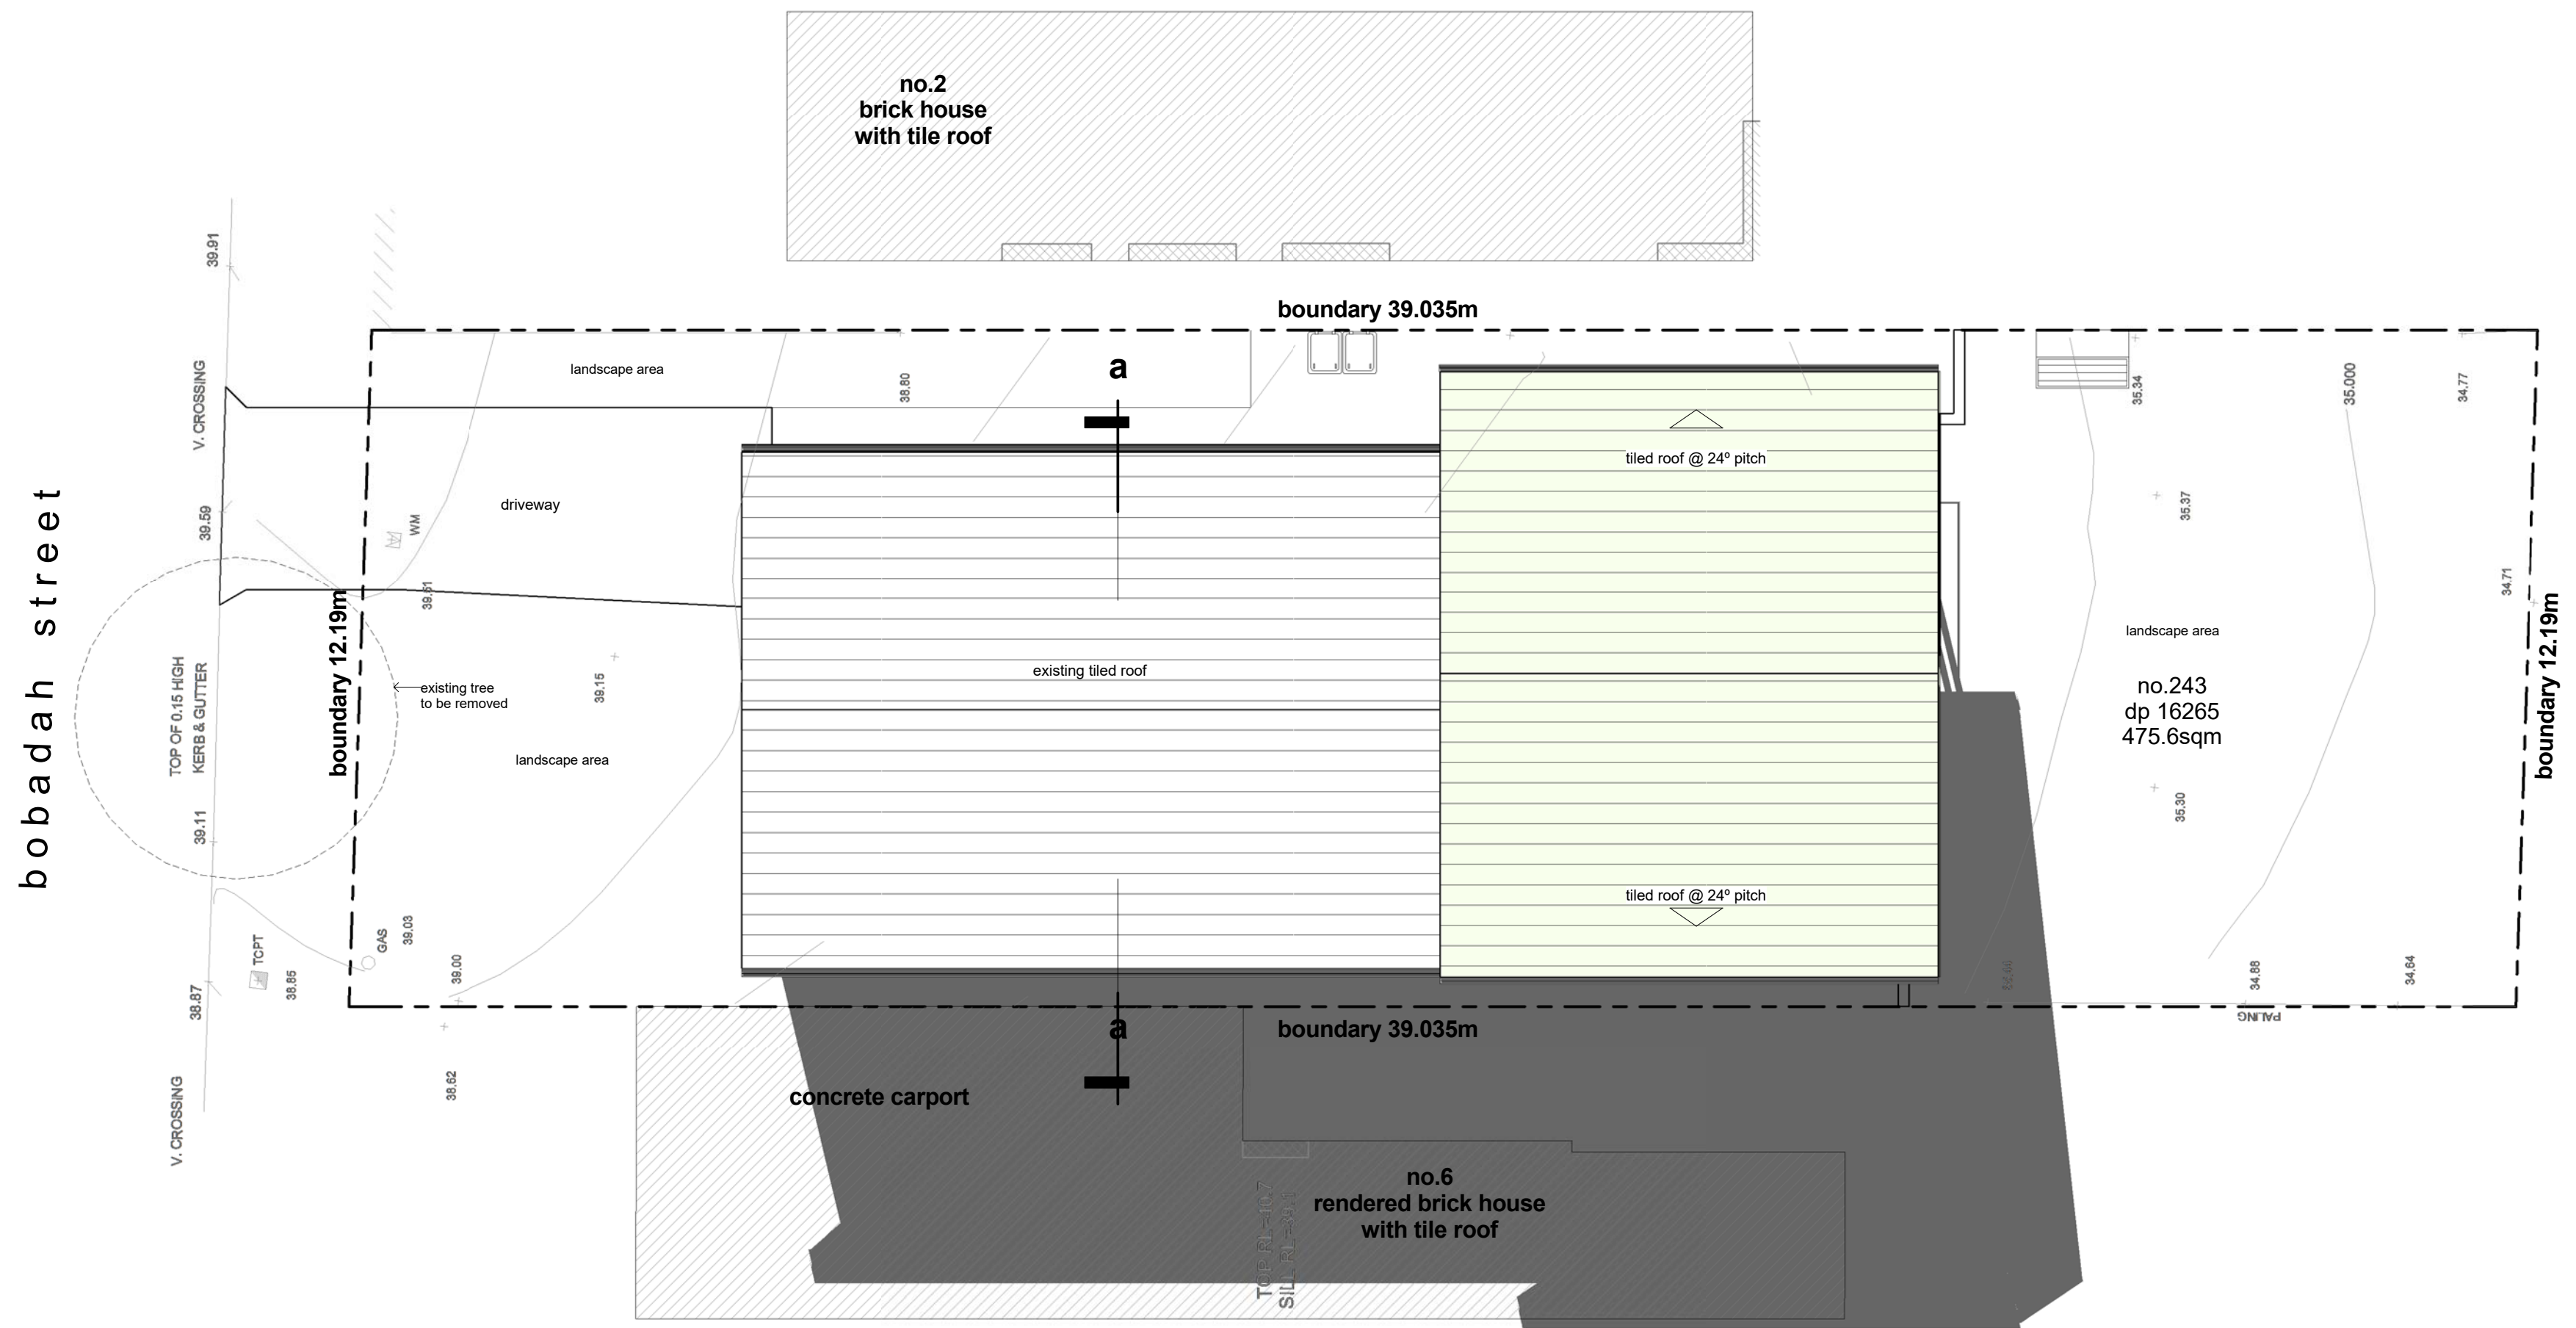

spring equinox september 23rd shadow diagram 8am



NOT FOR CONSTRUCTION
FOR DA PURPOSES ONLY

 


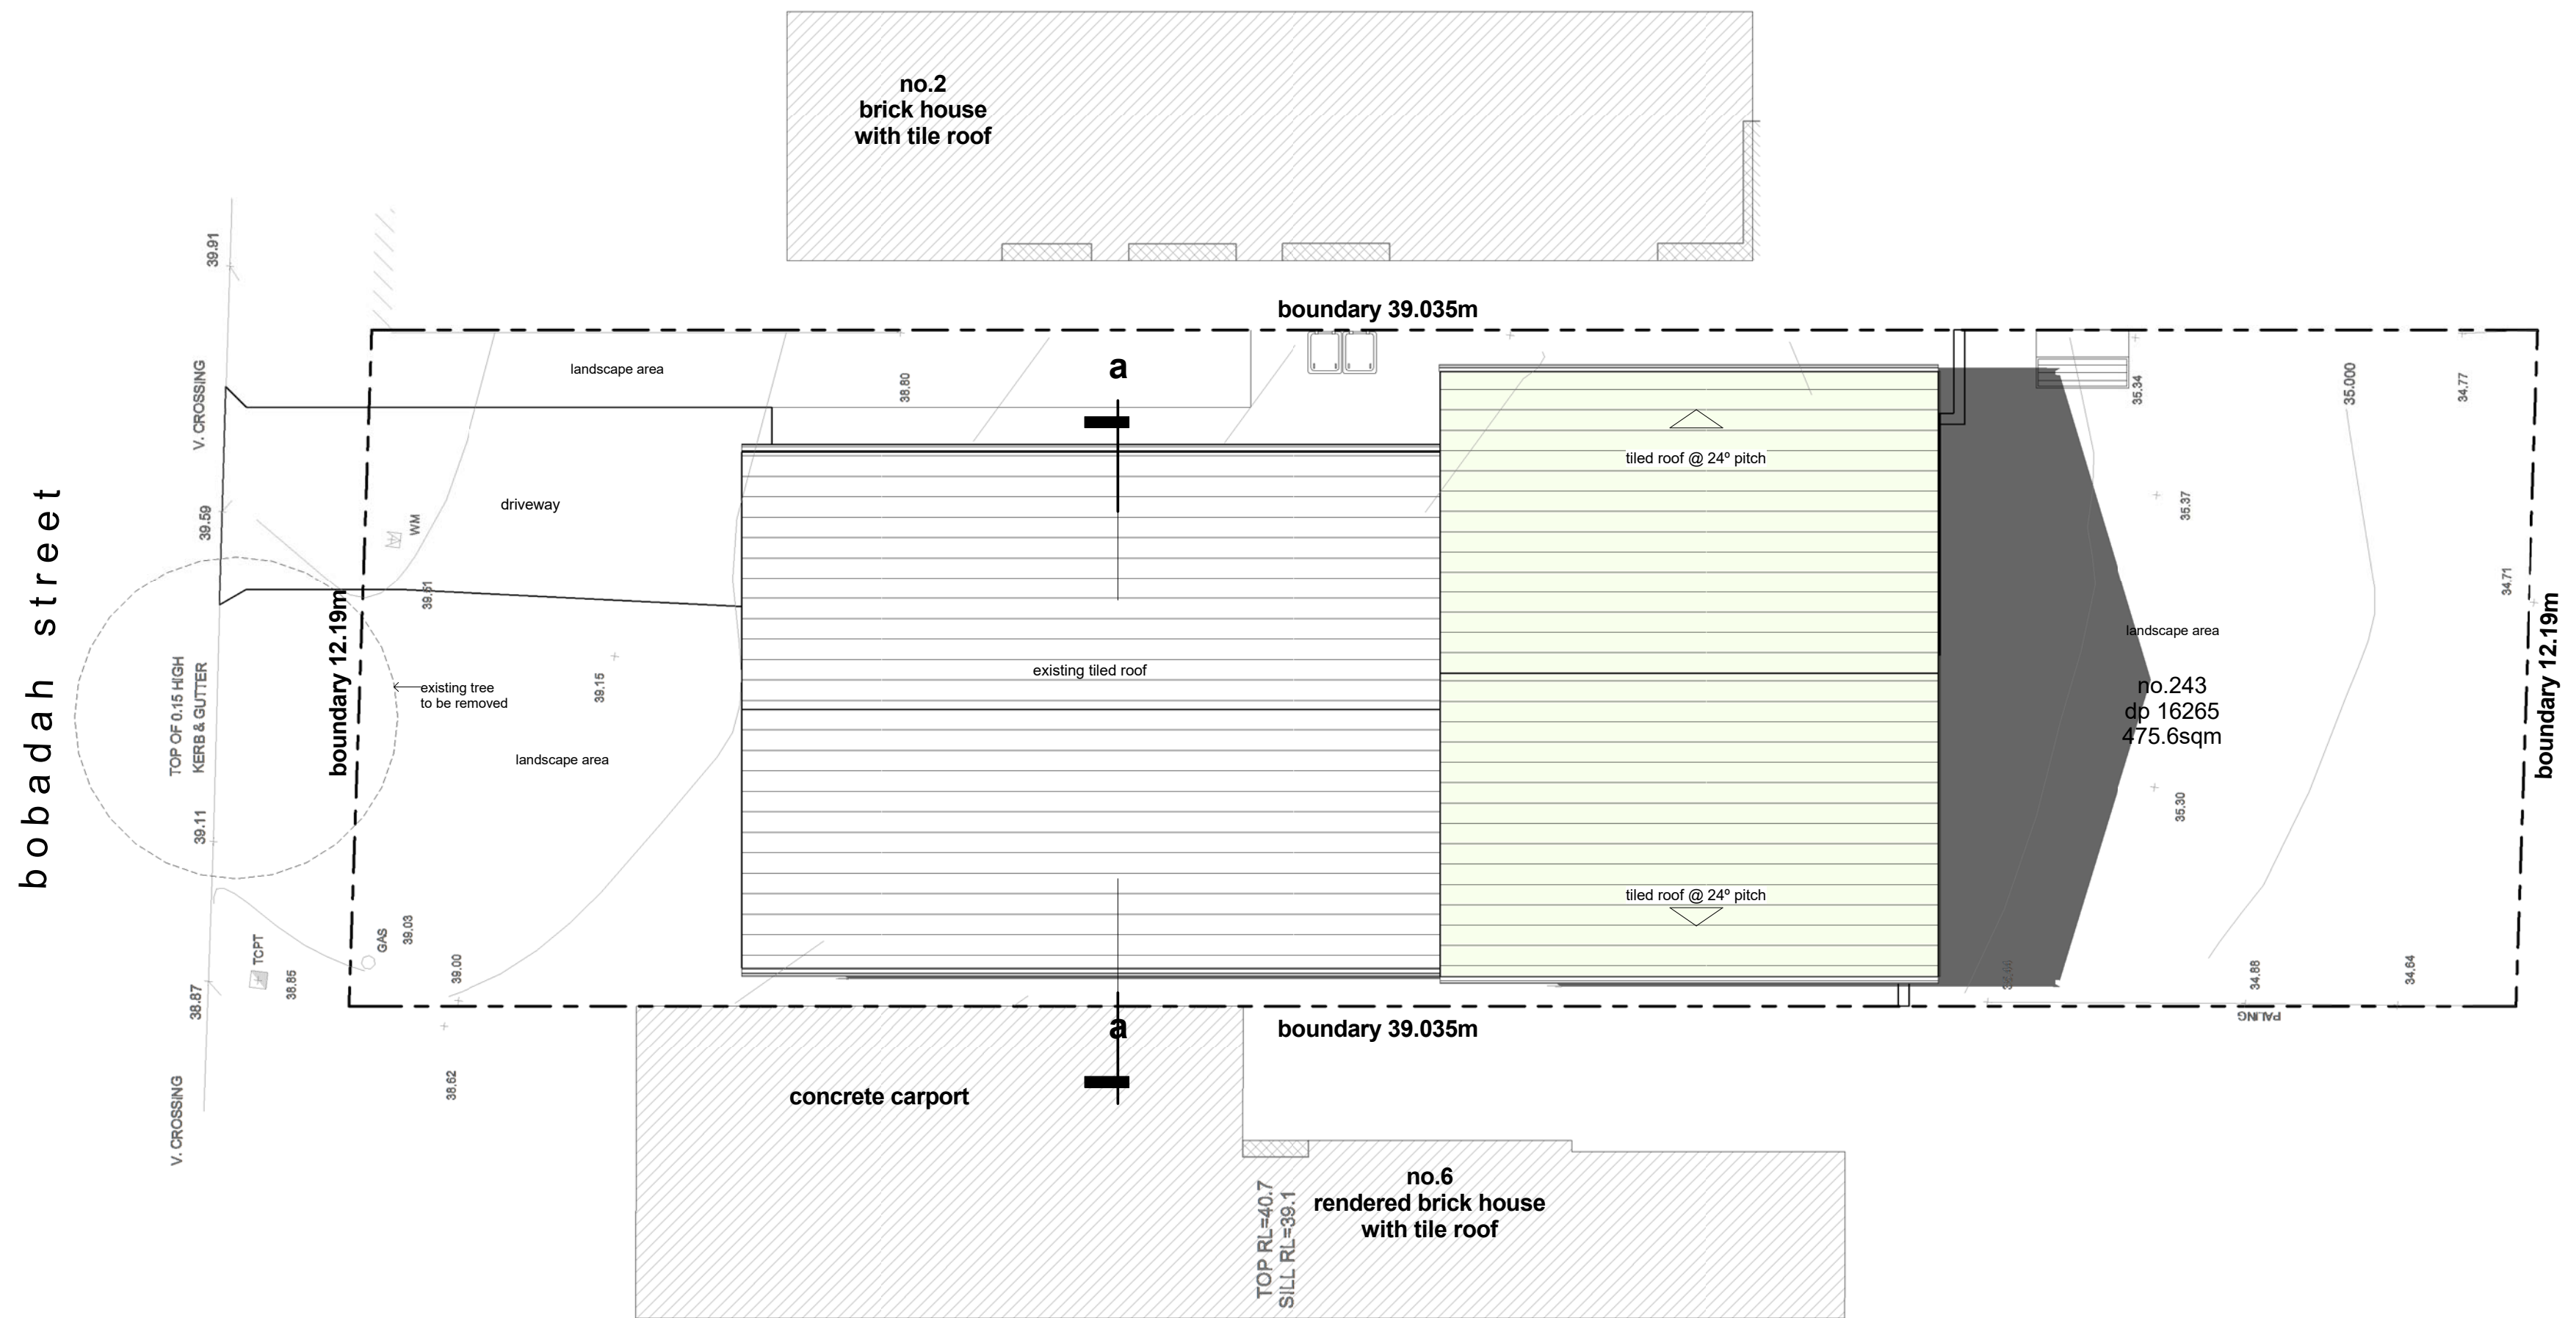

spring equinox september 23rd shadow diagram 12pm



NOT FOR CONSTRUCTION
FOR DA PURPOSES ONLY

  

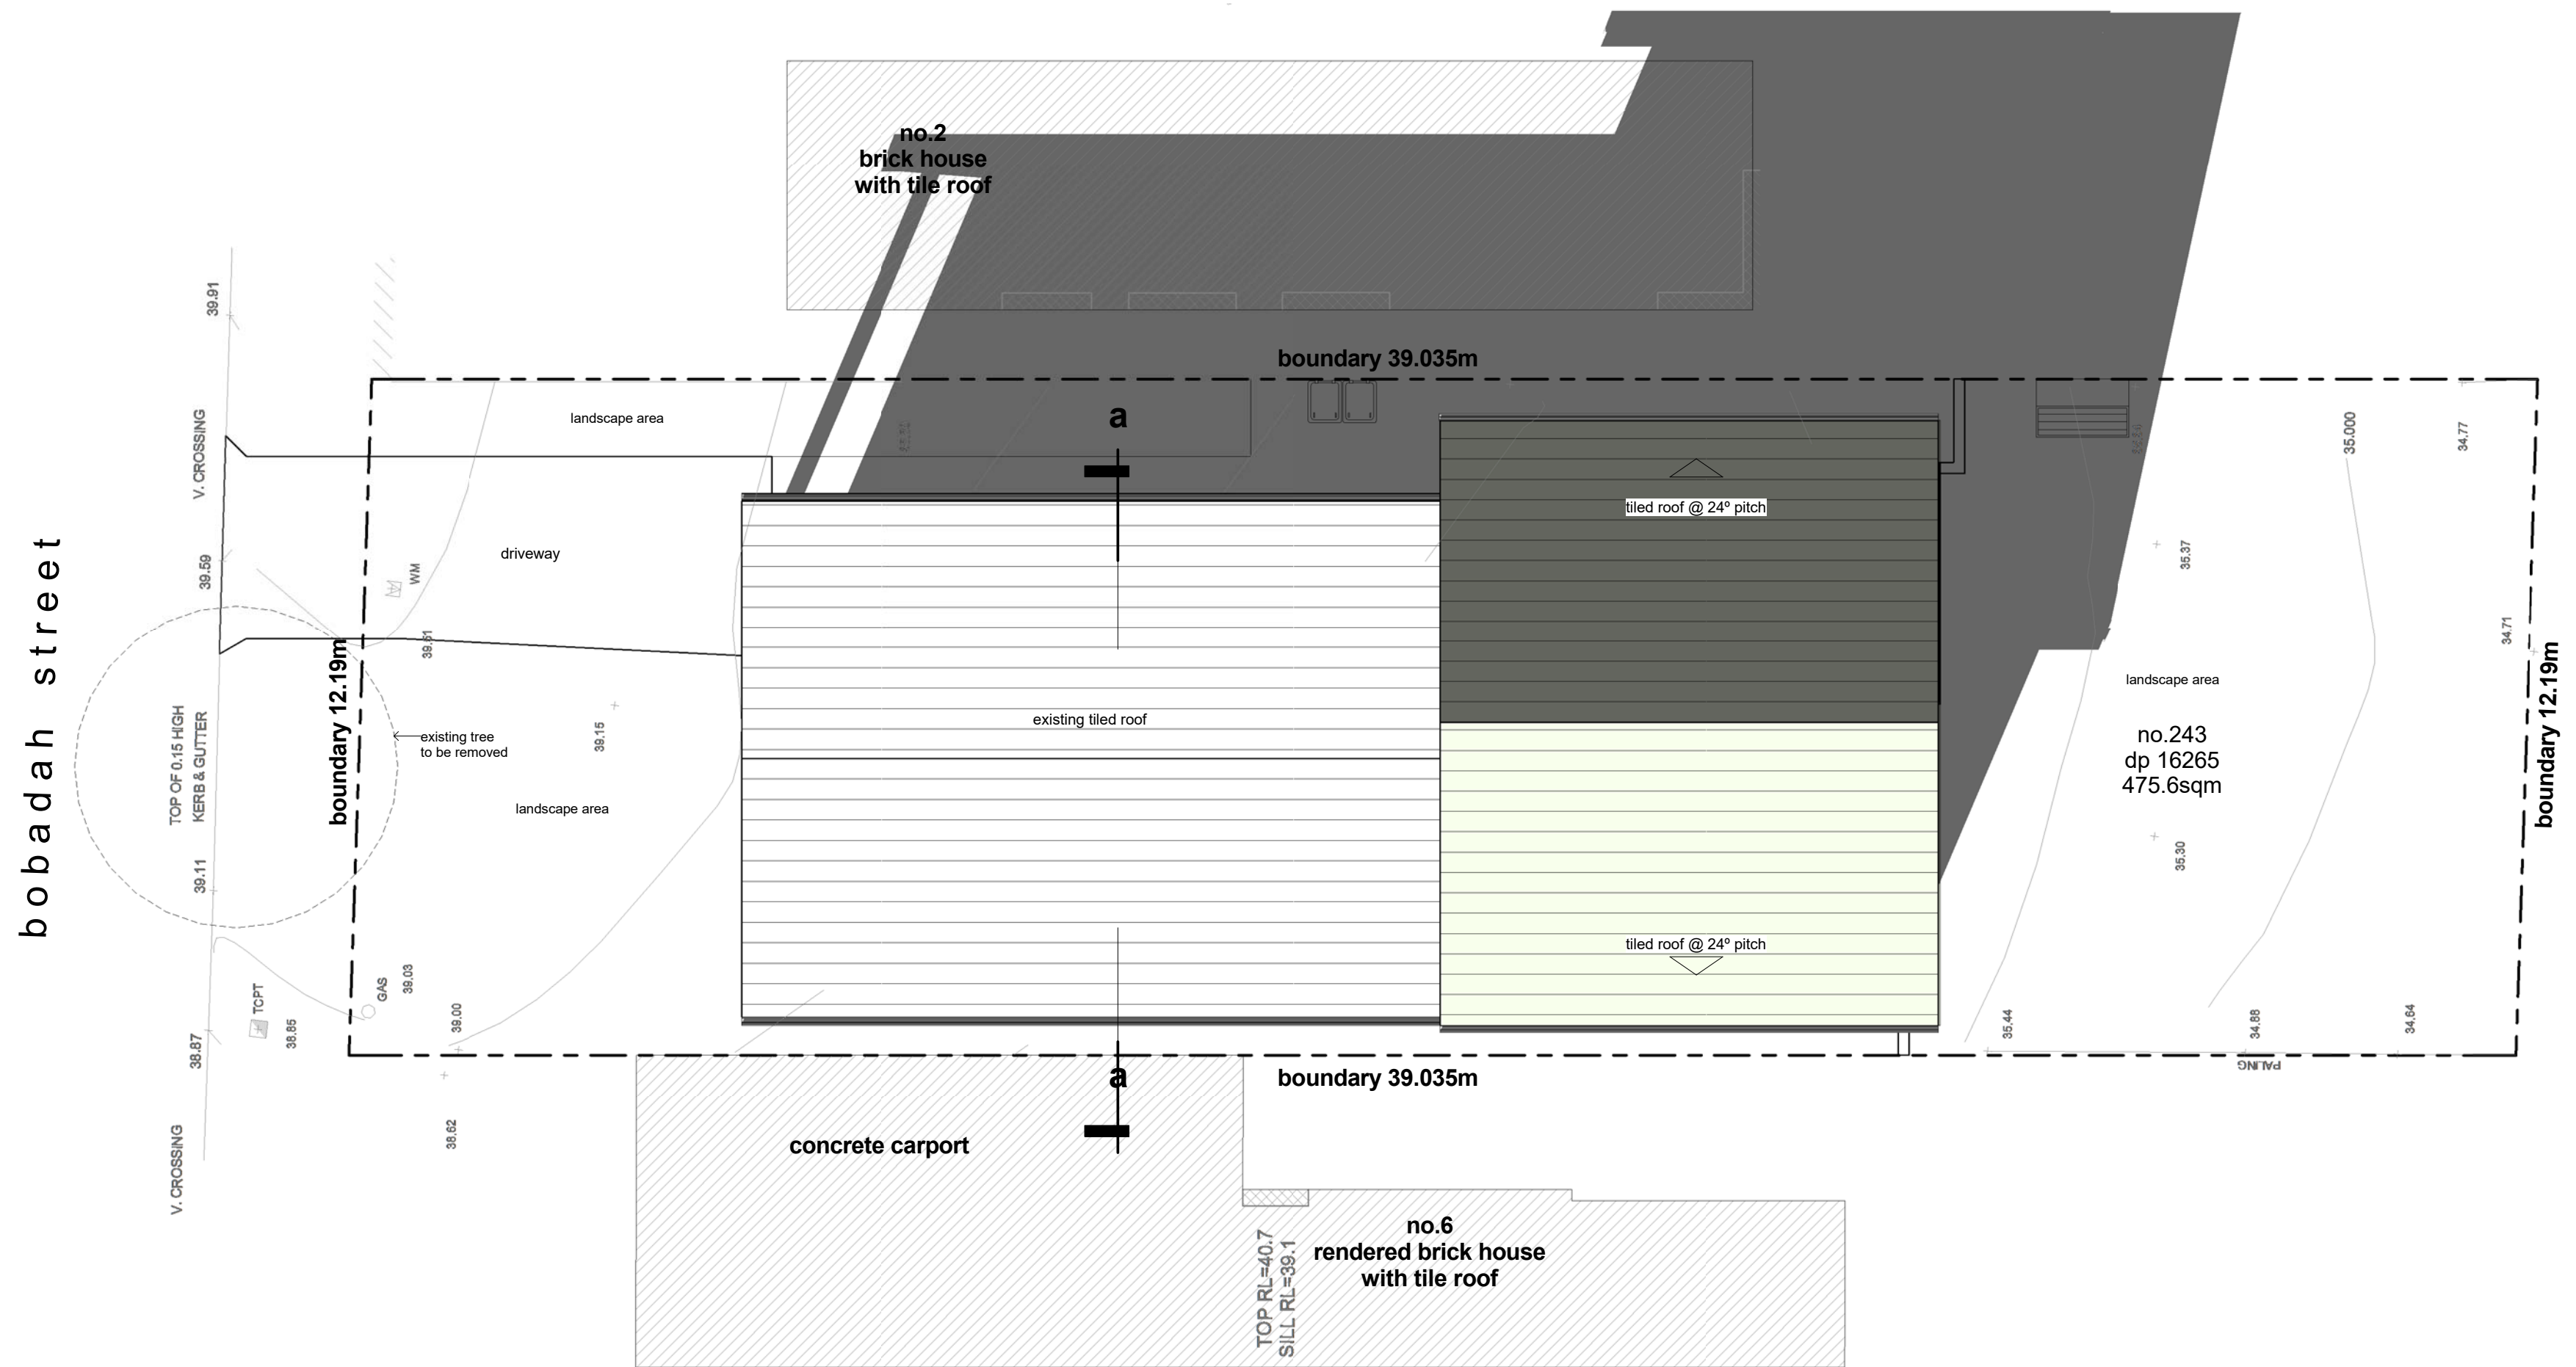

spring equinox september 23rd shadow diagram 4pm

NOT FOR CONSTRUCTION
FOR DA PURPOSES ONLY

  

SCHEDULE OF FINISHES

PROJECT Proposed alteration and extension to the ground floor of the exist. dwelling

ADDRESS 4 Bobadah St, Kingsgrove NSW 2208 (LOT 243, DP16265)

COUNCIL Canterbury-Bankstown council

CLIENT Mr Eddie & Mrs Nadine Hallal


DATE 28 June 2022

ARCHITECT



Atelier Hazzouri ARCHITECTS Pty.Ltd.
Suite 3, 524 Canterbury Road
CAMPSIE NSW 2194
Telephone: 9718 7900
Email: admin@ah-architects.com.au
www.ah-architects.com.au

External finish

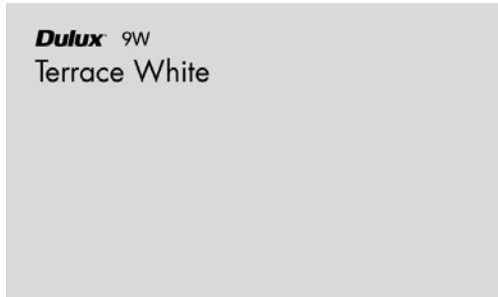

Dulux Exterior – Terrace White

<http://www.dulux.com.au/html/texture/>

Downpipes



Ace Gutters

Colour: STONE or SIMILAR

http://www.acegutters.com.au/page/ace_colour_chart.html

Windows & Louvers




Dulux Powder Coatings

Colour: Colorbond Monument or SIMILAR

<https://www.dulux.com.au/colour/colorbond-monument>

Balustrades

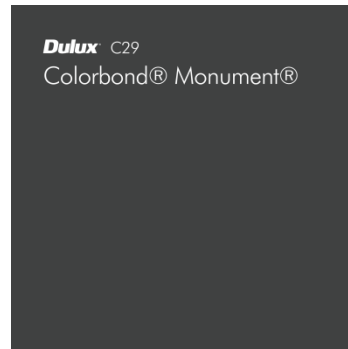

Aluminium balustrades with stainless steel hand rails

<https://www.elitebalustrades.com.au/products/aluminium-balustrades/>

Dulux Powder Coatings

Colour: Monument MATT or SIMILAR

<http://duluxpowders.com.au/colour/>

Roof



Concrete Roof Tiles – Contemporary Range (Elbana)

Colour: Barramundi OR SIMILAR

<https://www.monier.com.au/products/concrete-tiles/elabana>