

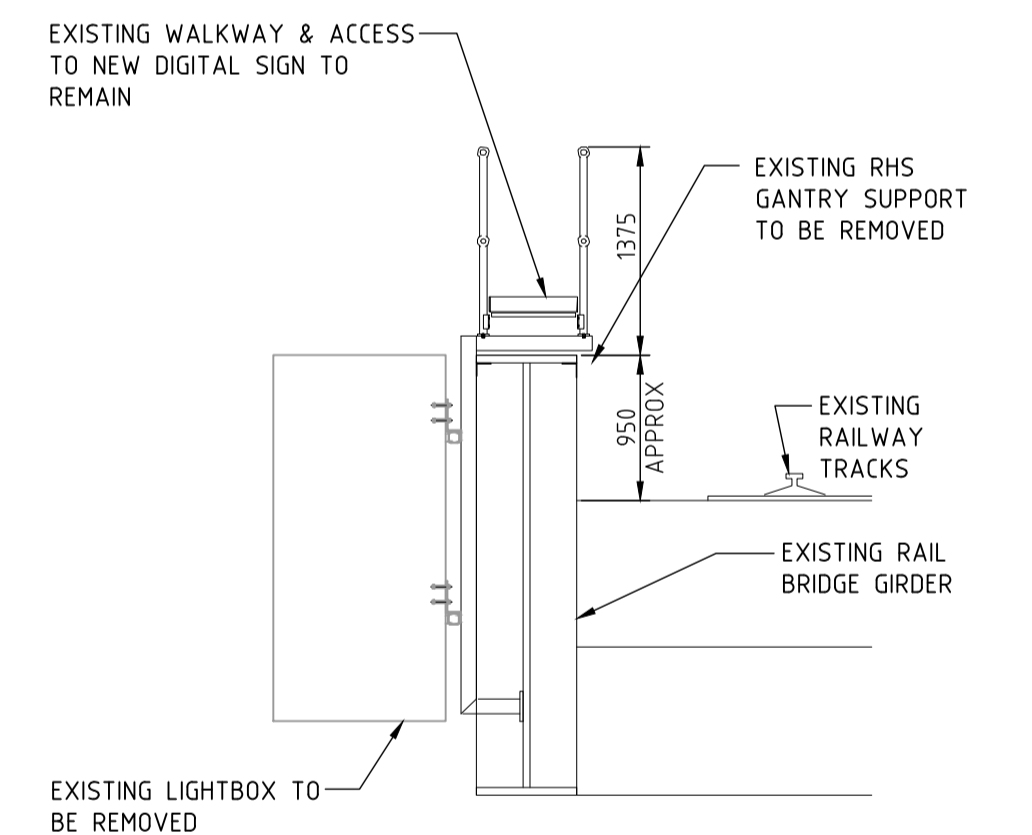


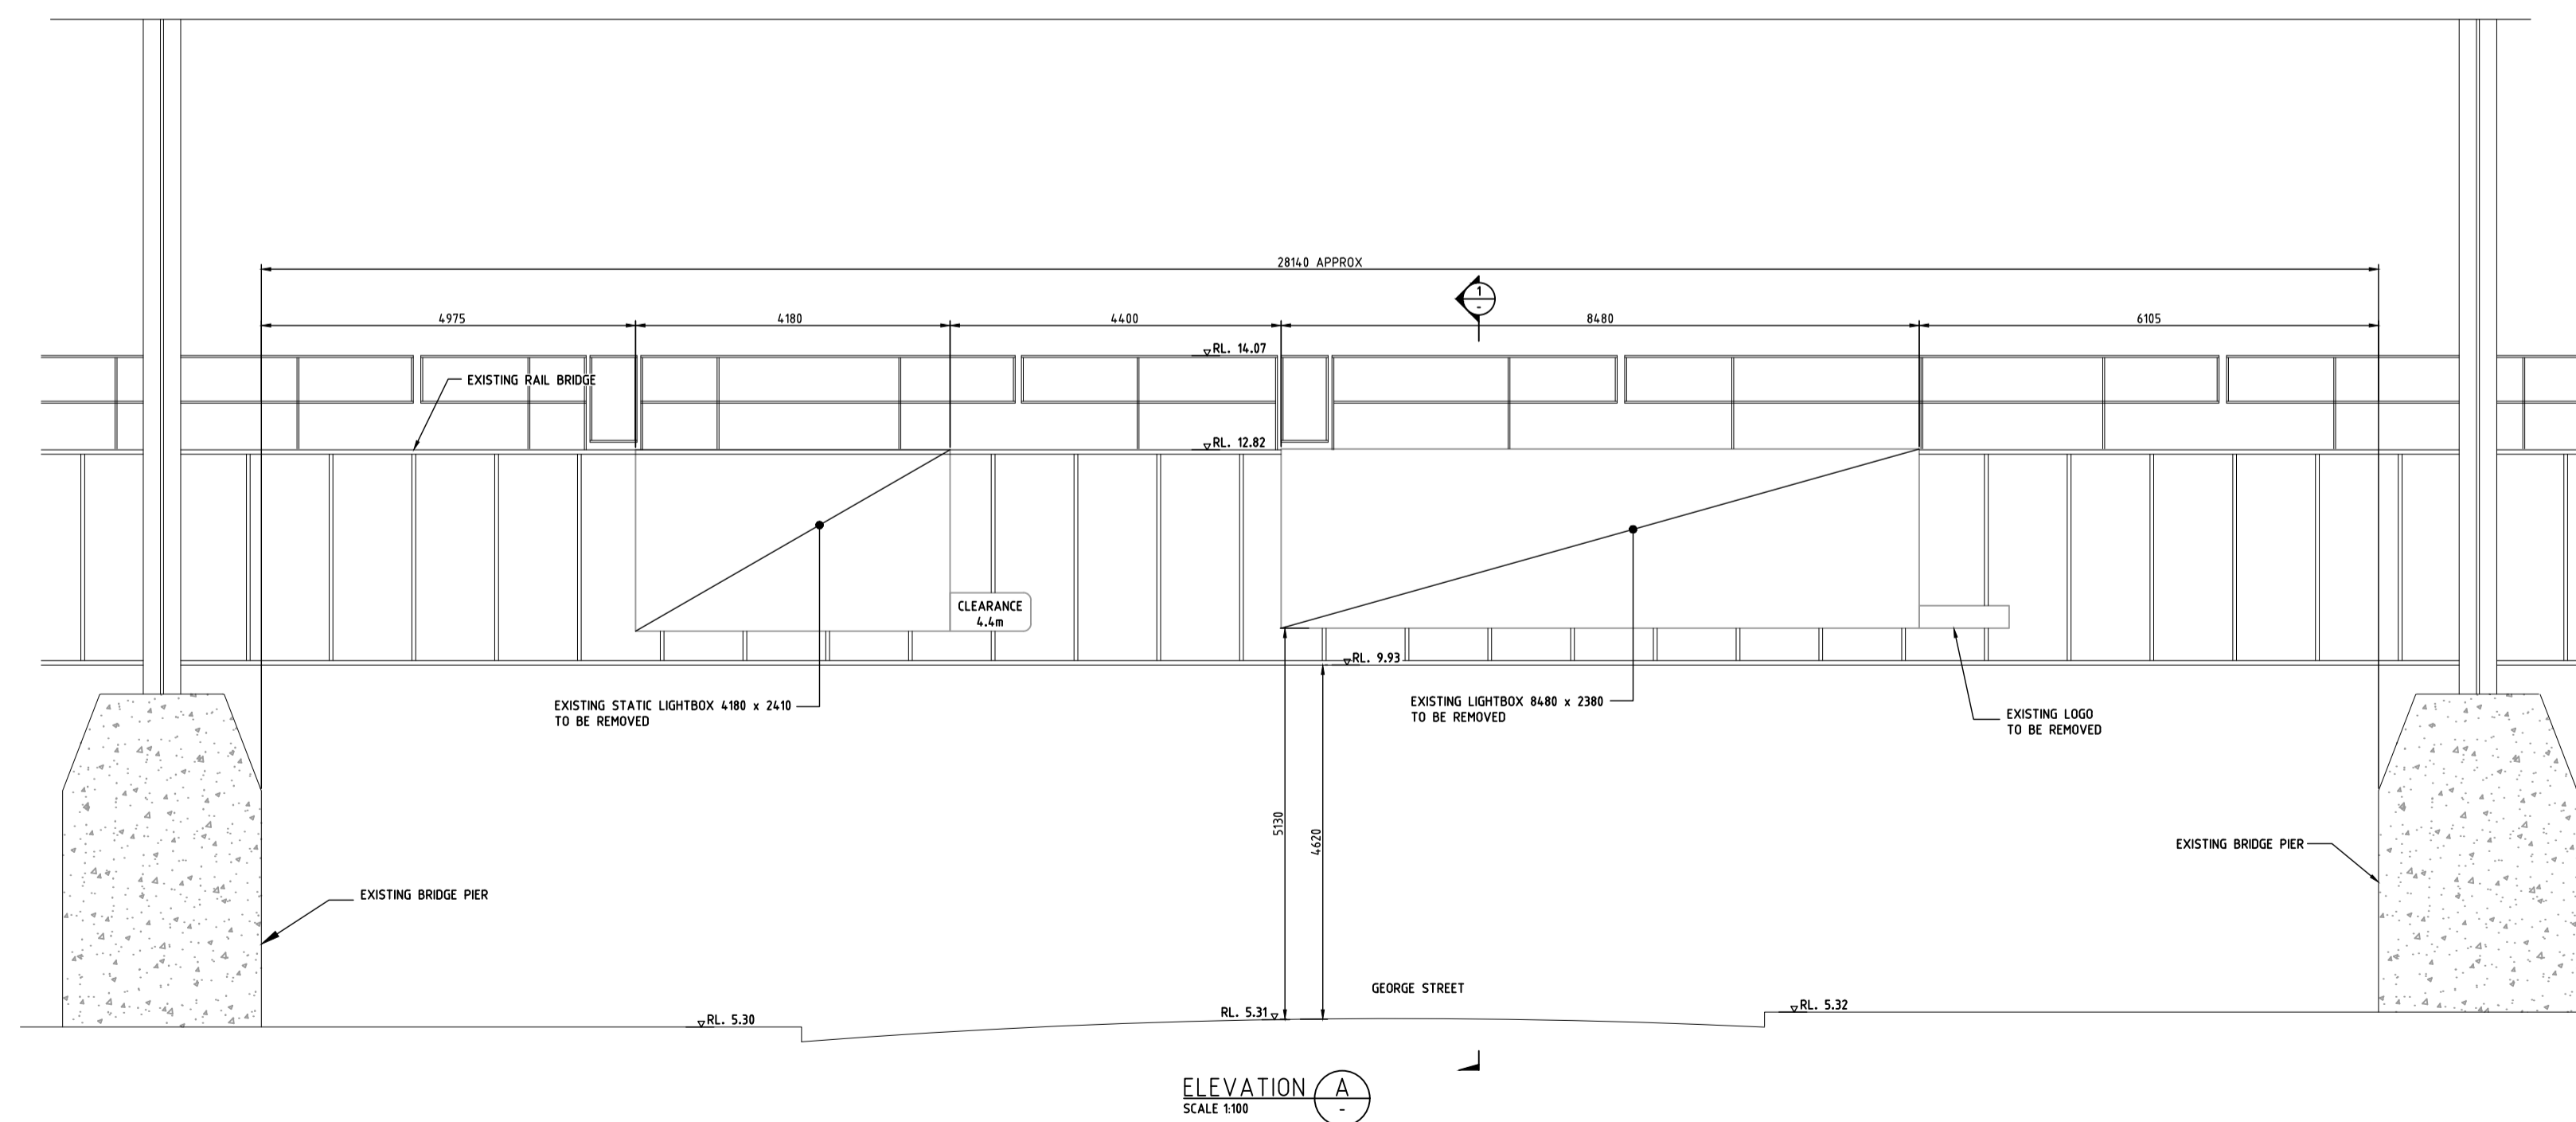

AERIAL PHOTO  
NTS

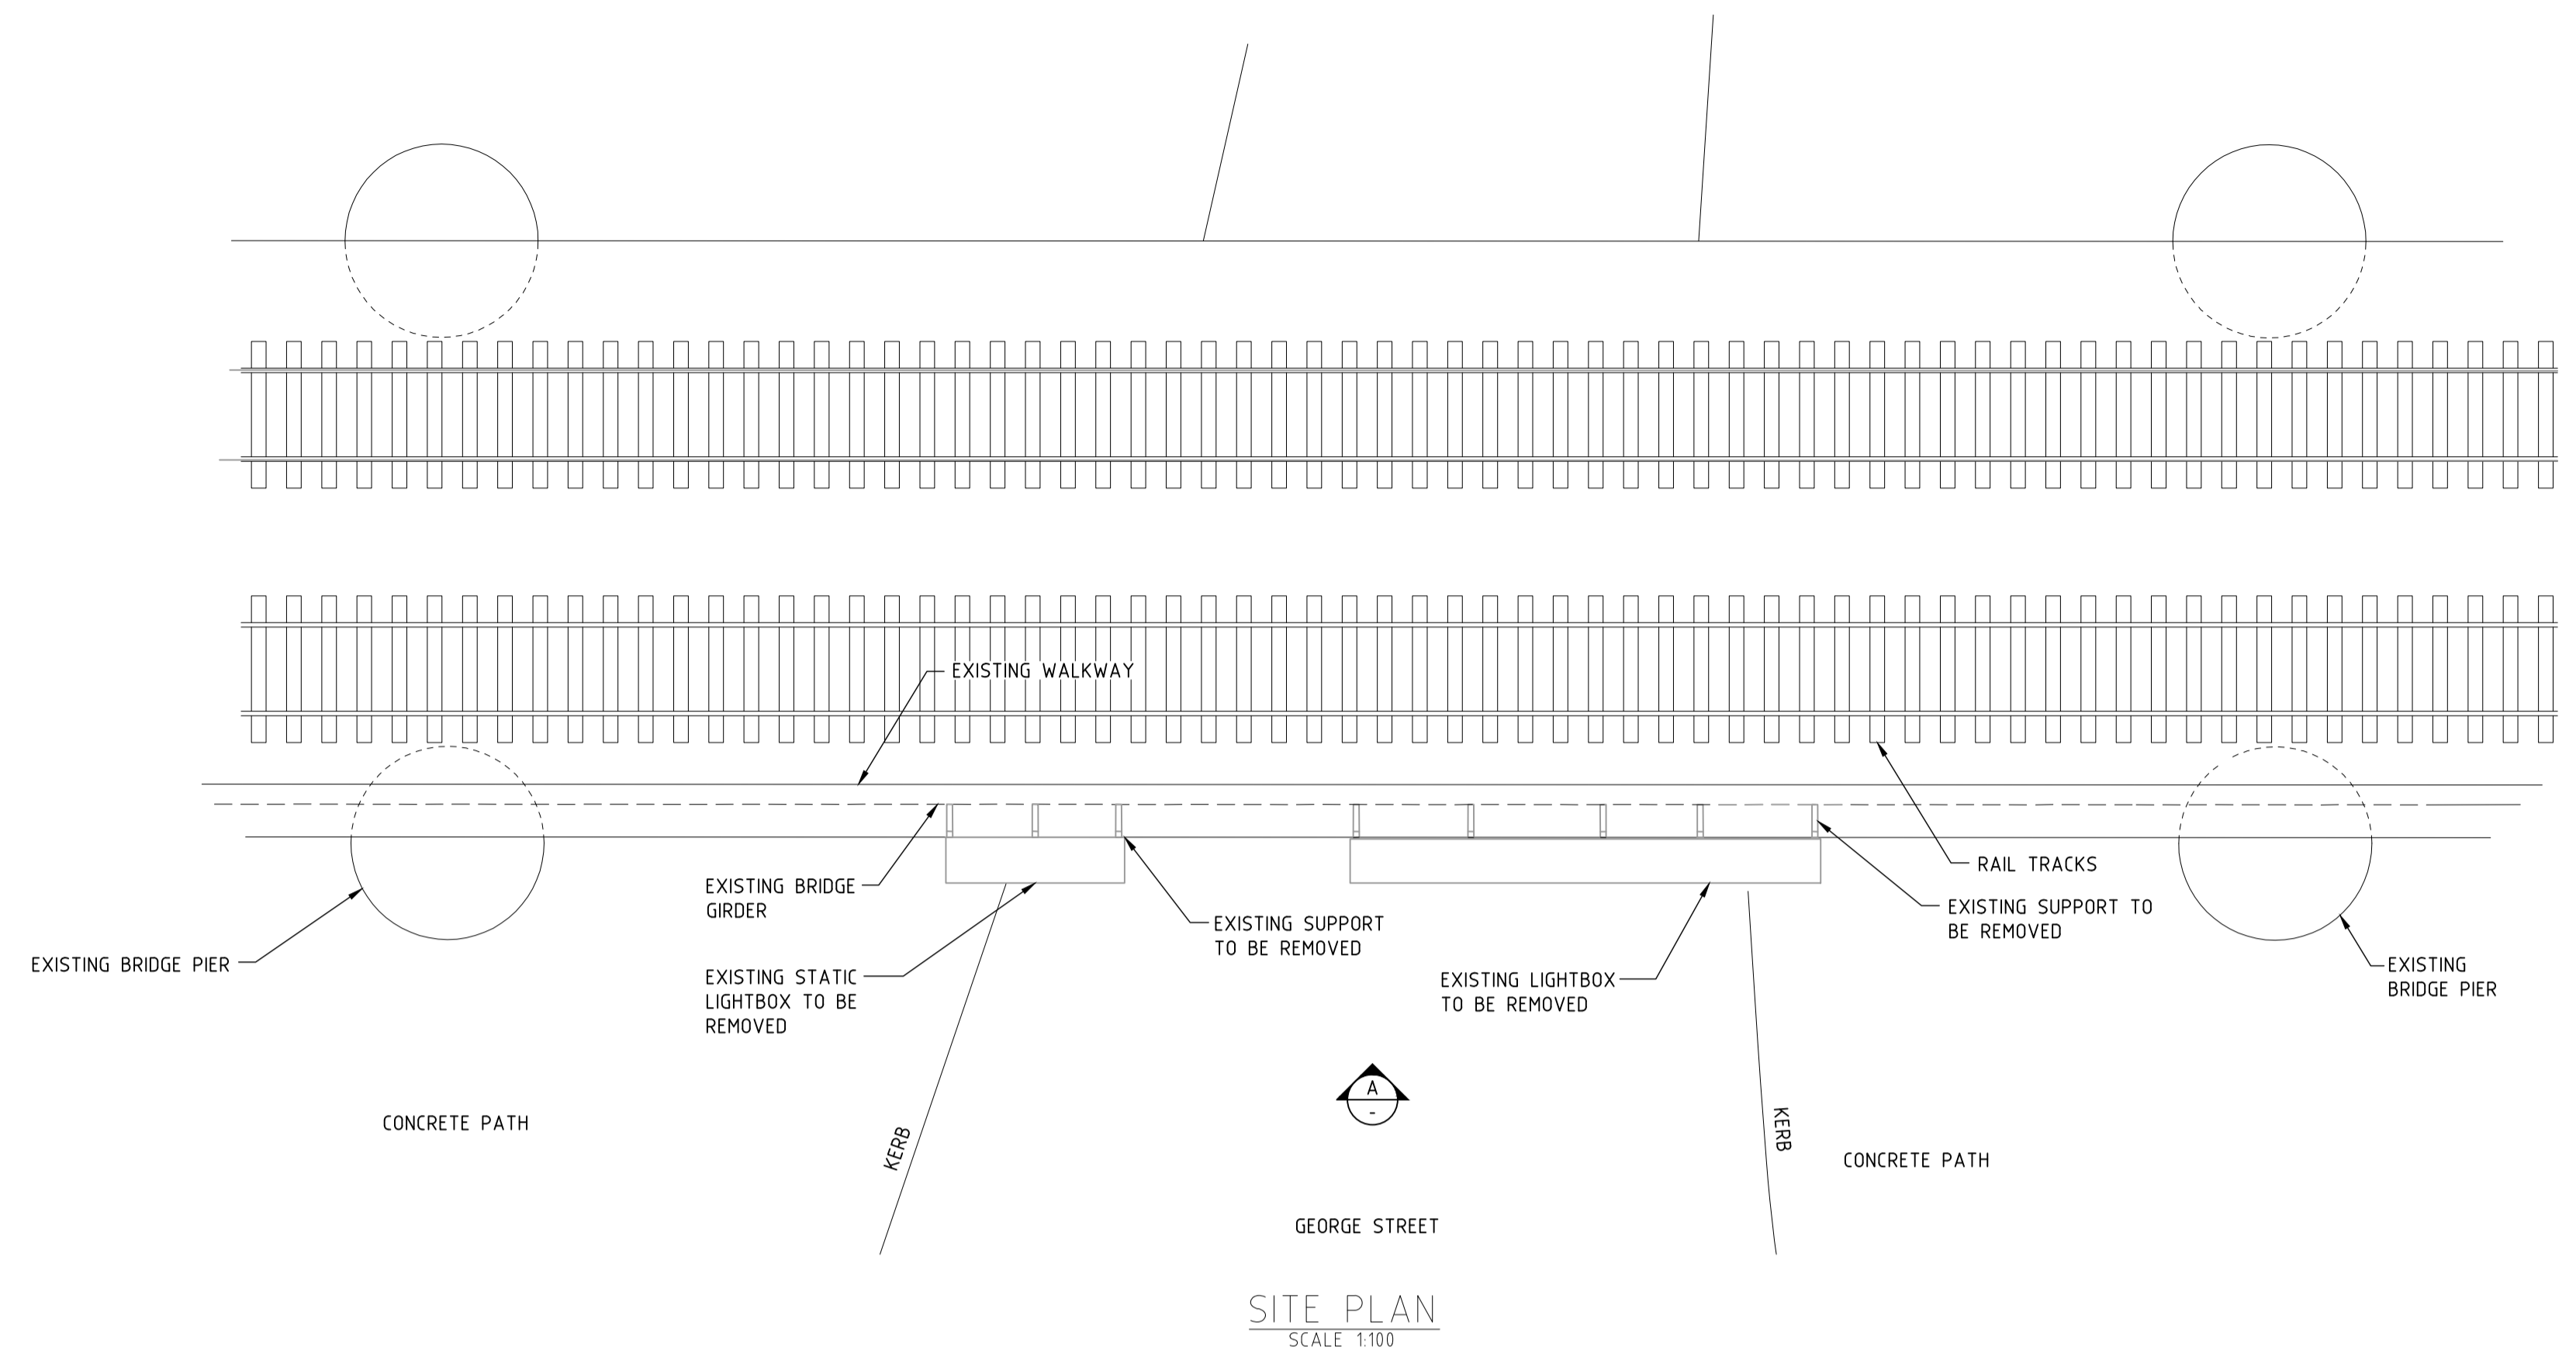

SECTION 1  
SCALE 1:50

NOT FOR CONSTRUCTION

ISS	DATE	COMMENT
A	03/11/21	ISSUED FOR APPROVAL
B	10/11/21	ISSUED FOR APPROVAL
C	22/07/21	ISSUED FOR APPROVAL



Suite 1, Building 8, 49 Frenchs Forest Road East,  
Frenchs Forest, NSW 2086  
P.O. Box 652, Forestville, NSW 2087  
Ph: 02 9451 3455 Fax: 02 9451 3466  
Email: info@dbce.com.au  
ABN 23 039 013 724

CLIENT:  
JCDecaux

PROJECT:  
GEORGE ST, THE ROCKS  
SUPER 8, NORTHBOUND

TITLE:  
EXISTING  
GENERAL ARRANGEMENT &  
SITE PLAN

DRAWN A.T.	DESIGN J.L.	DATE: NOV 21
JOB NO: 21253	DWG NO: DA01	
SCALE @ A1: AS SHOWN	REV: C	