



LOCATION OF
PROPOSED NEW
DIGITAL SIGN


AERIAL PHOTO
NTS

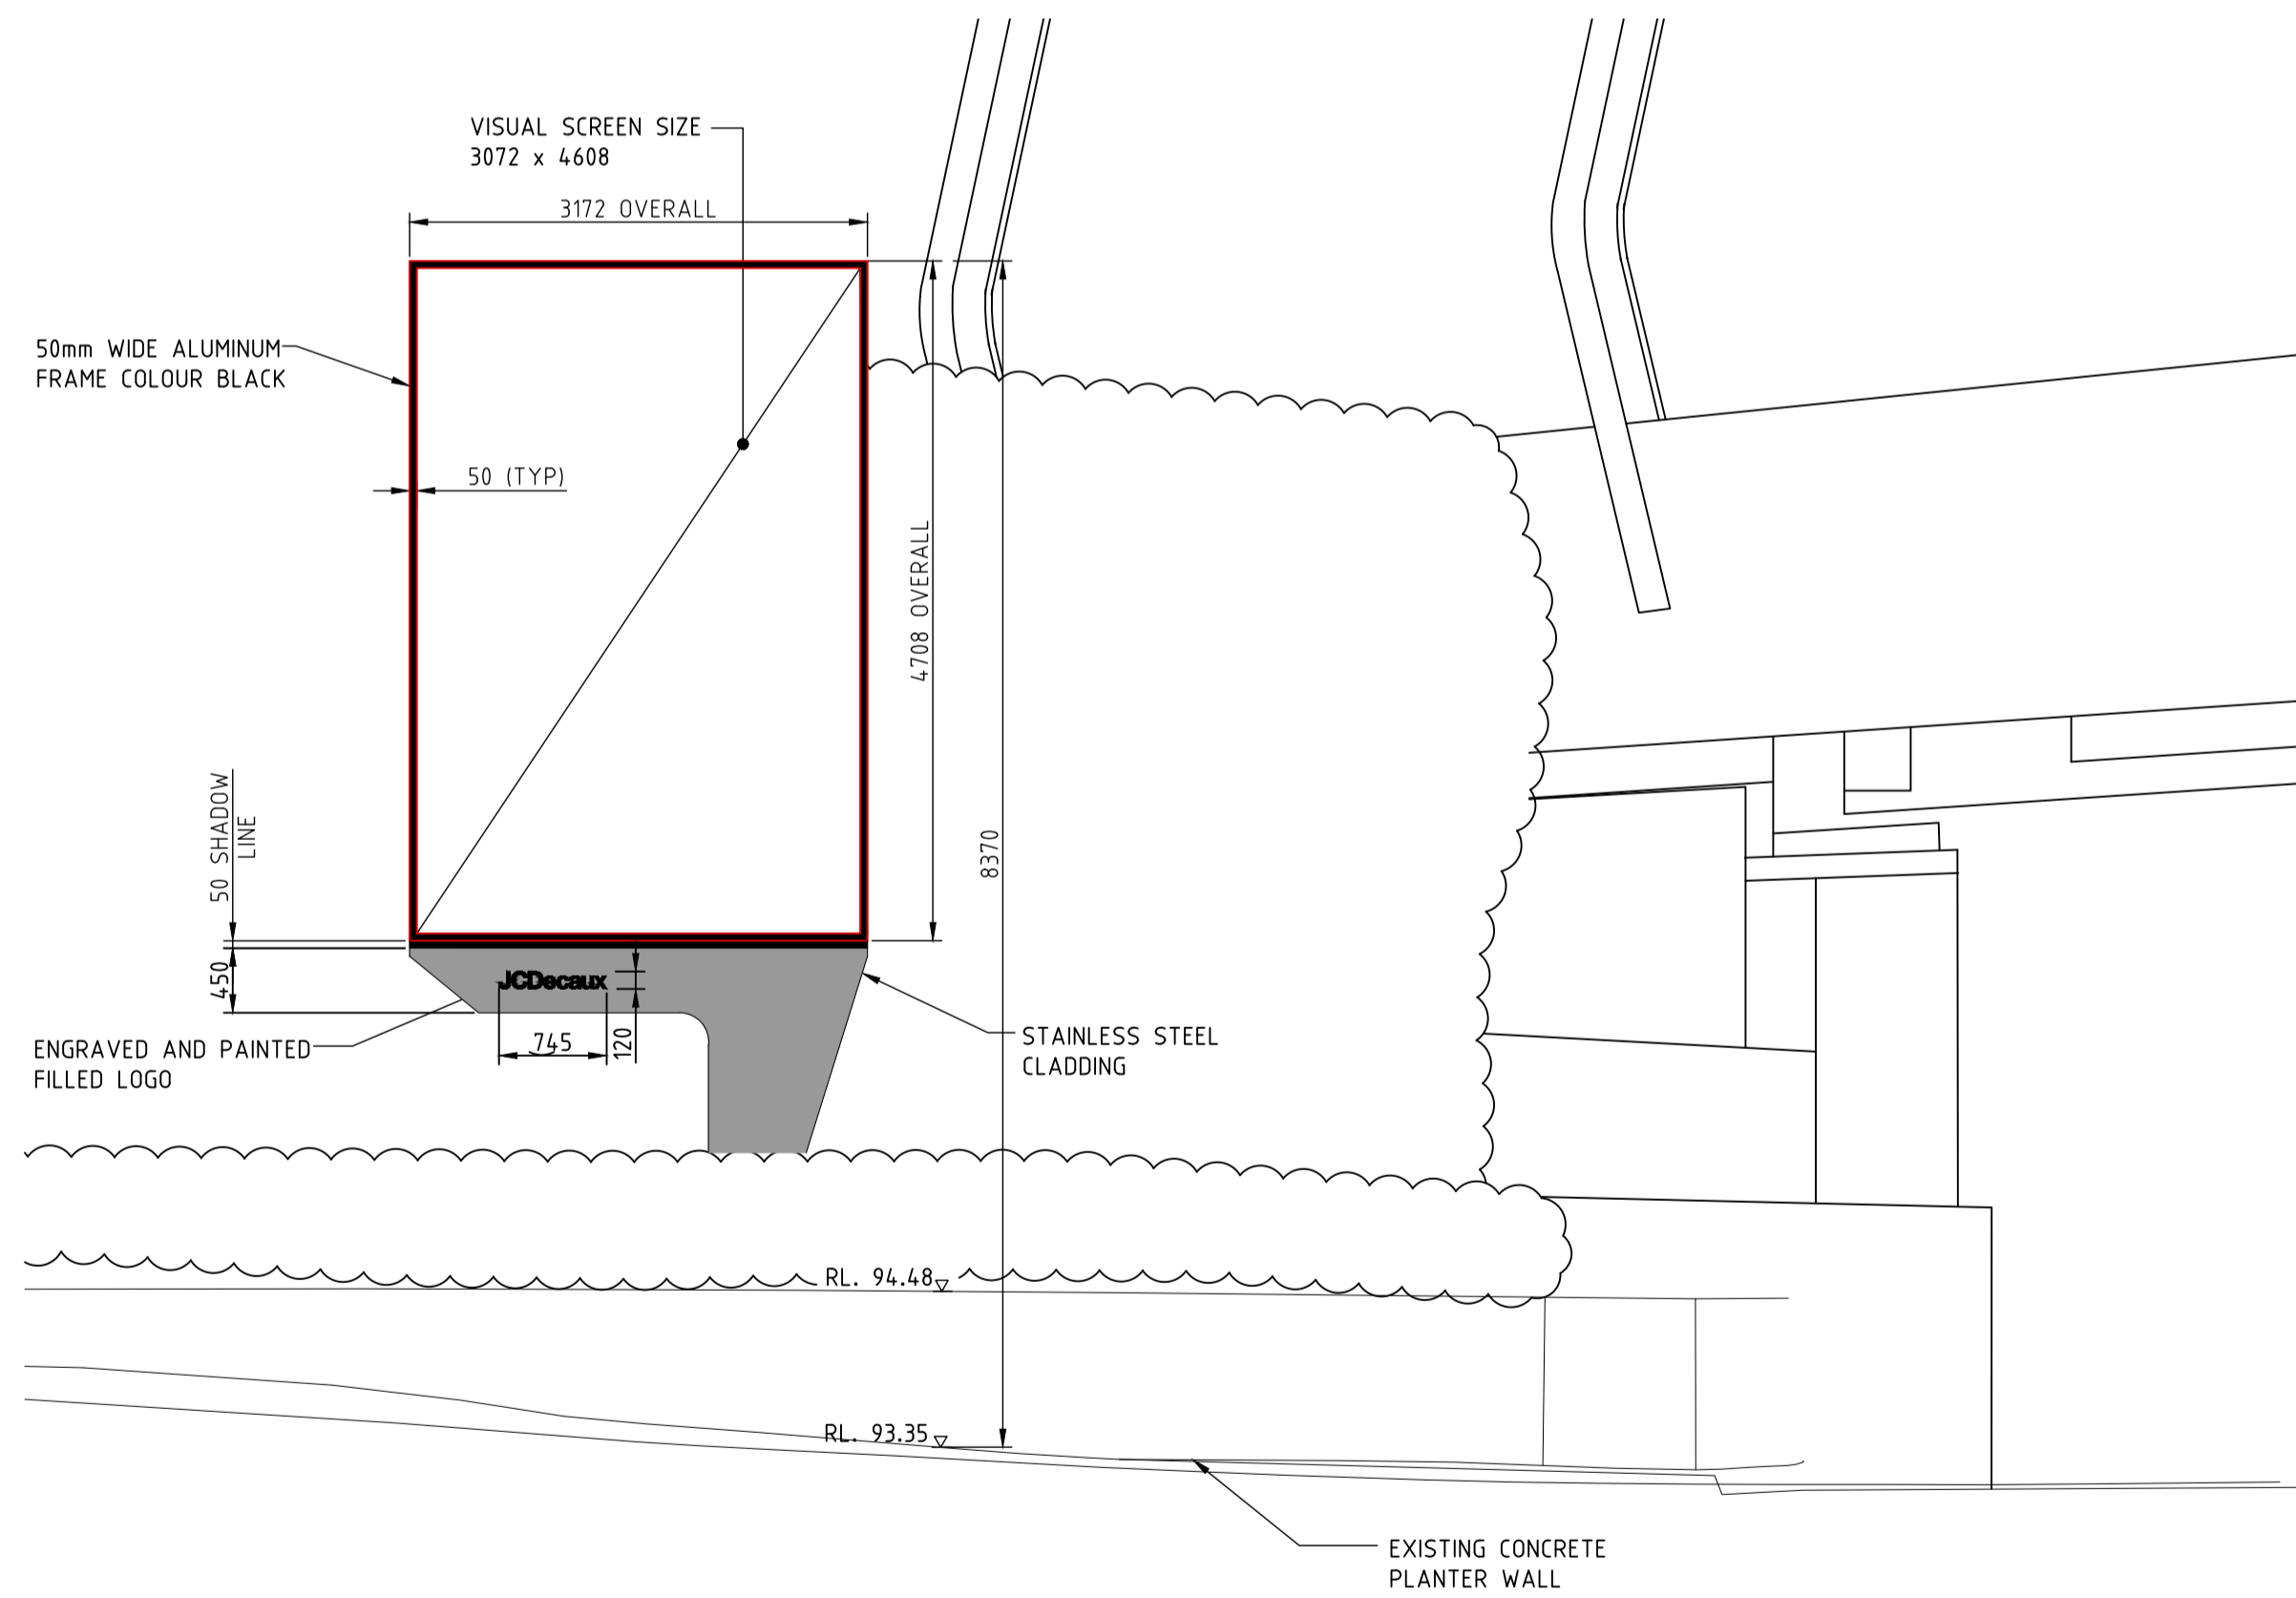


ELEVATION A
SCALE 1:50

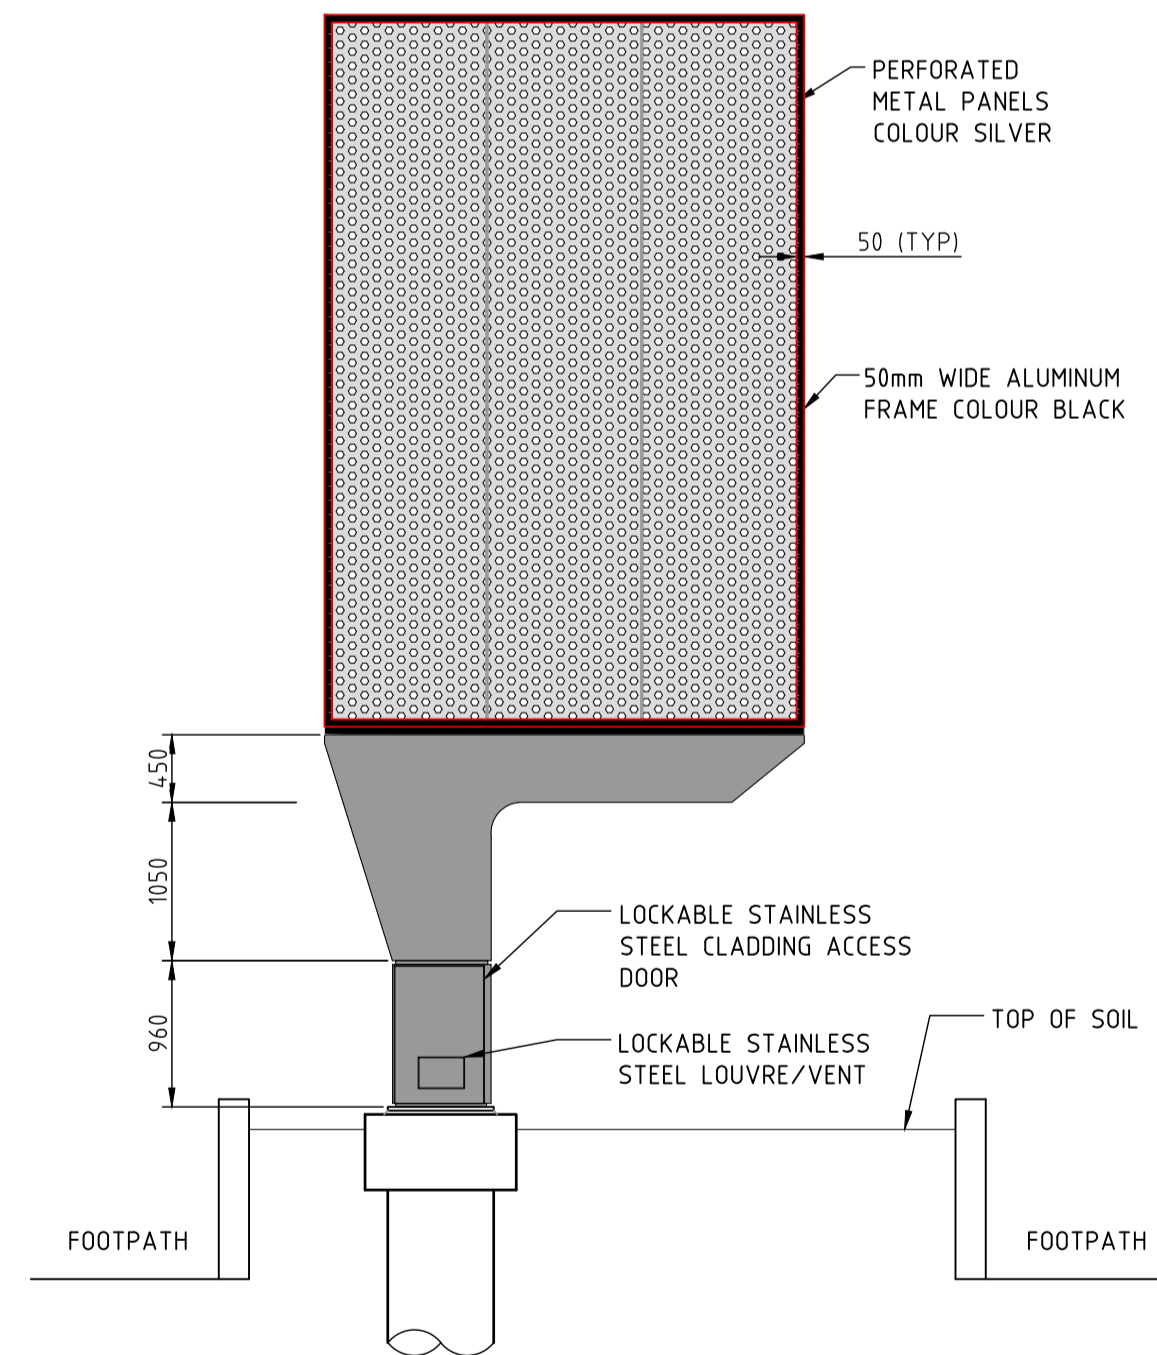

ELEVATION B
SCALE 1:50

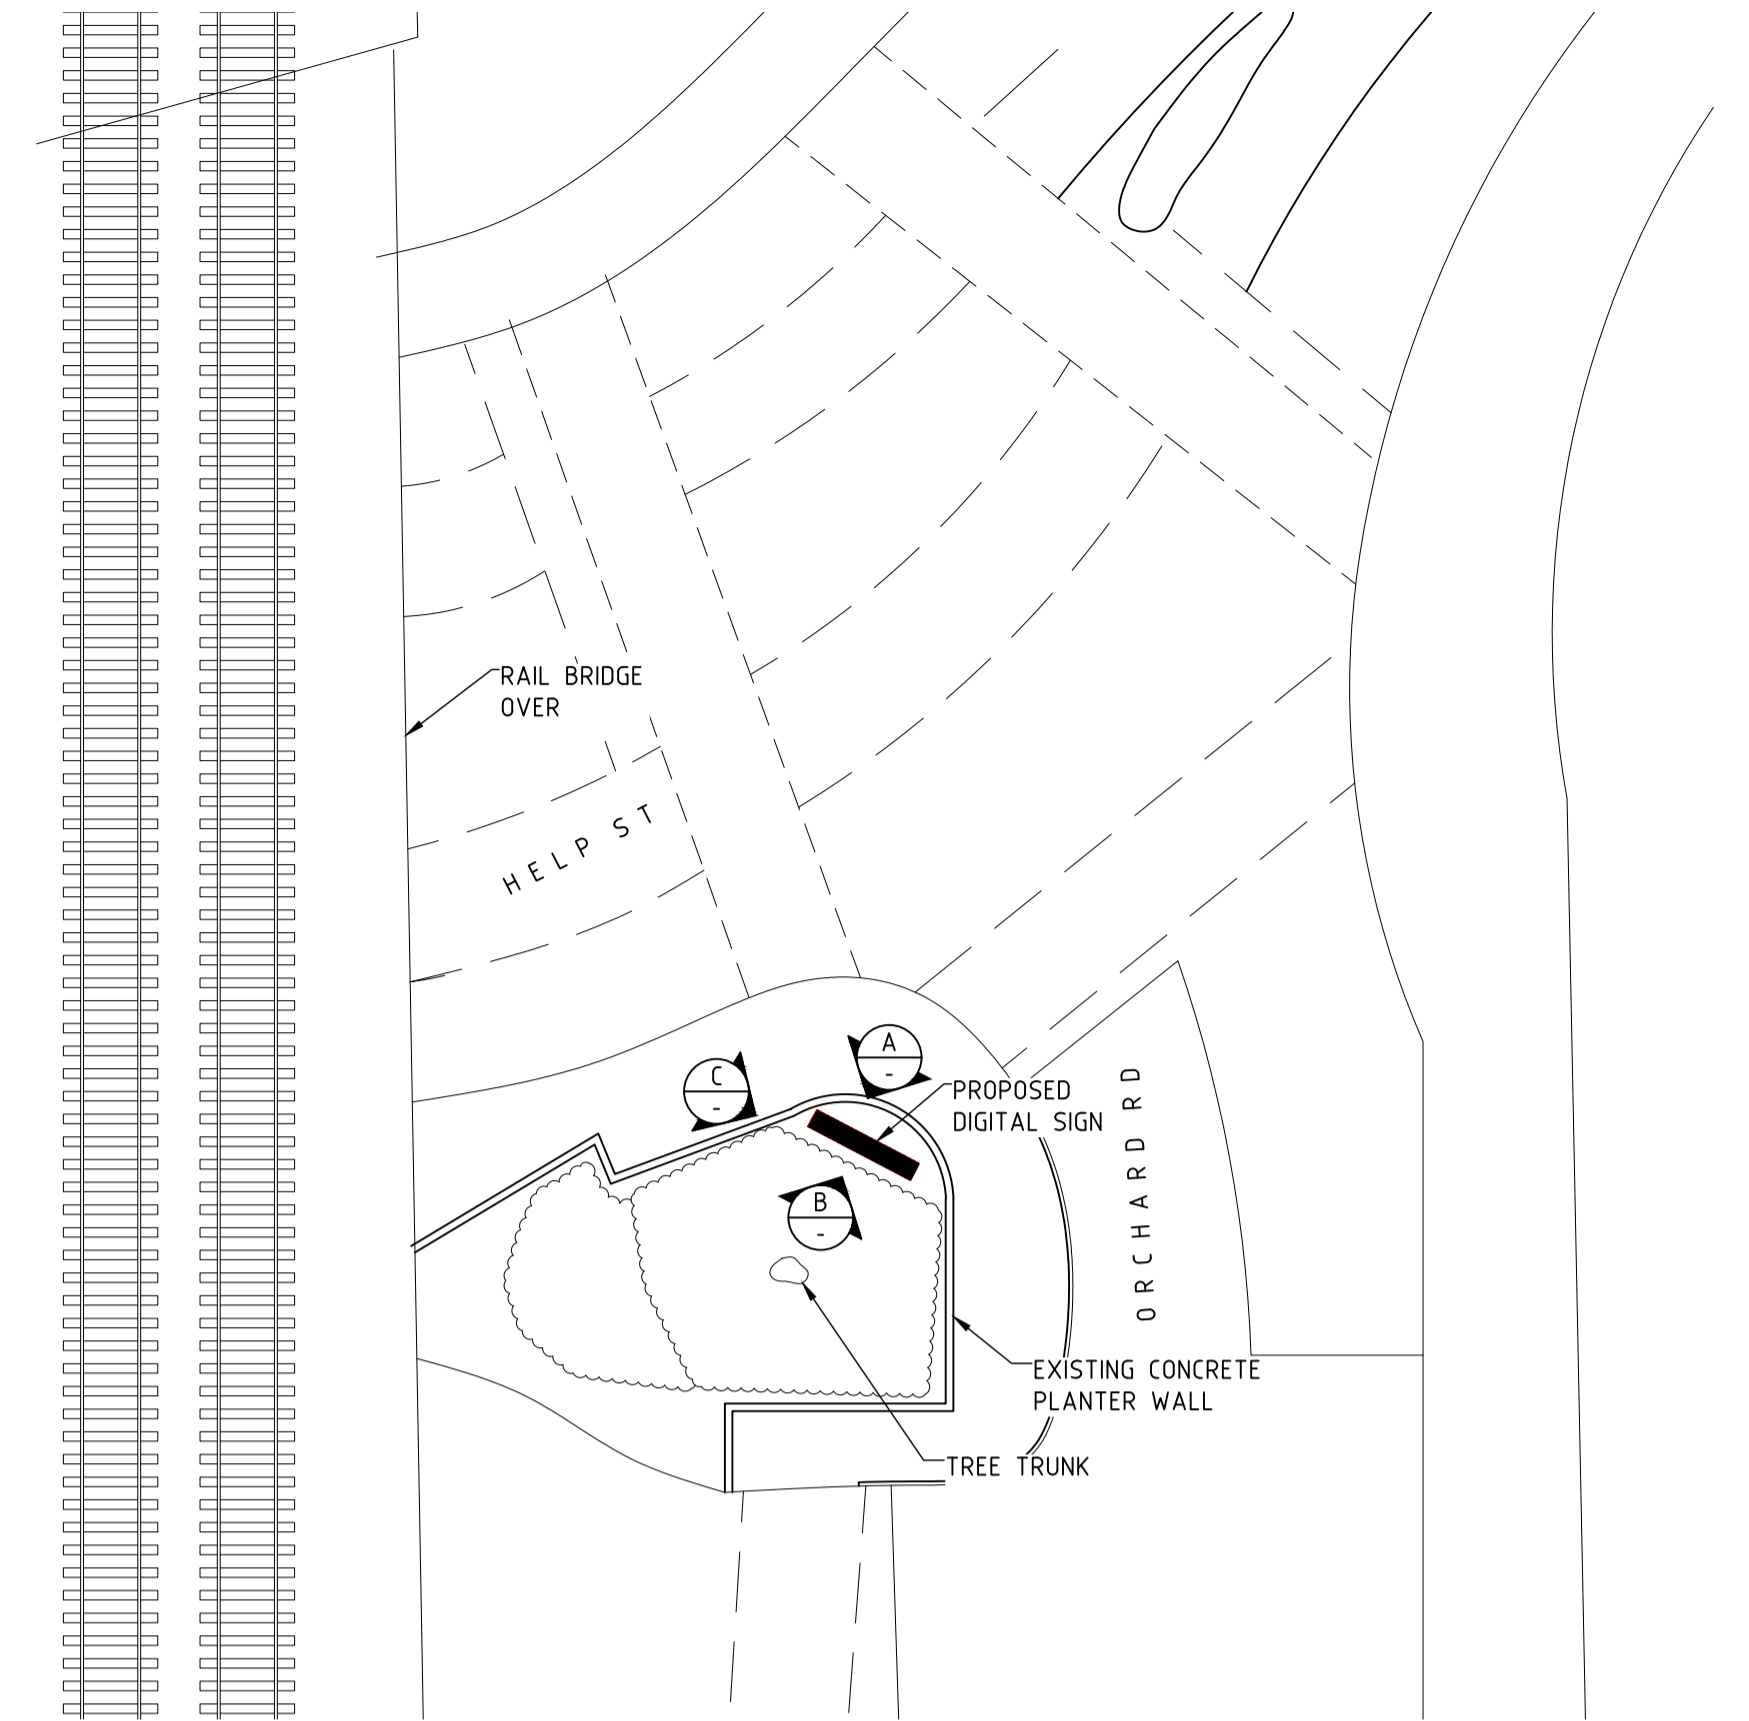

SITE PLAN
SCALE 1:200

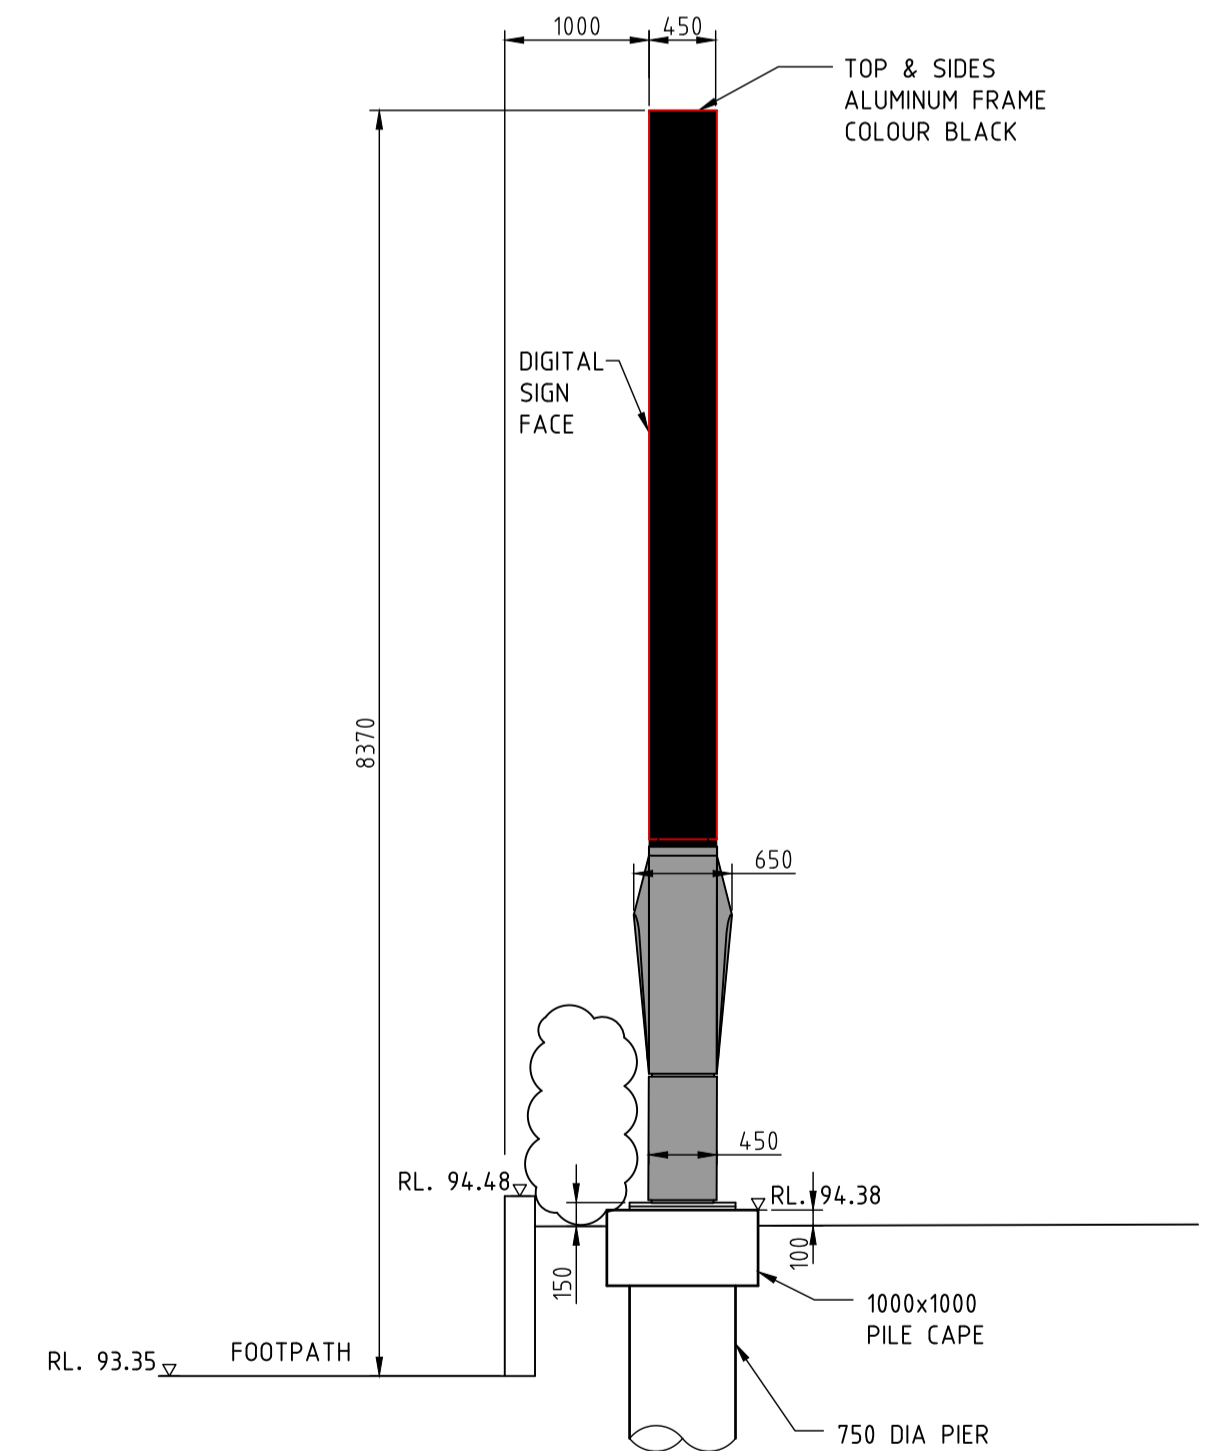

ELEVATION C
SCALE 1:50

NOT FOR CONSTRUCTION

| ISS | DATE | COMMENT |
|-----|----------|---------------------|
| A | 14/12/21 | ISSUED FOR APPROVAL |
| B | 25/02/22 | ISSUED FOR APPROVAL |
| C | 14/03/22 | ISSUED FOR APPROVAL |
| D | 28/06/22 | ISSUED FOR APPROVAL |



Suite 1, Building 8, 49 Frenchs Forest Road East,
Frenchs Forest, NSW 2086
P.O. Box 652, Forestville, NSW 2087
Ph: 02 9451 3455 Fax: 02 9451 3466
Email: info@dbce.com.au
ABN 23 039 013 724

CLIENT:
JCDecaux

PROJECT:
**HELP ST, CHATSWOOD,
PORTRAIT 50**

TITLE:
**PROPOSED DIGITAL SIGN
GENERAL ARRANGEMENT &
SITE PLAN**

| | | |
|----------------------|----------------|---------------|
| DRAWN M.T. | DESIGN J.L. | DATE: DEC' 21 |
| JOB NO: 21318 | DWG NO: DA01 | |
| SCALE @ A1: AS SHOWN | REV: D | |