




Rear_Notification




Left_Notification



Right_Notification

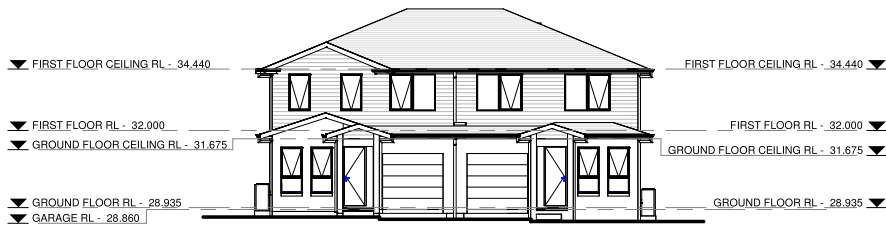

Front_Notification

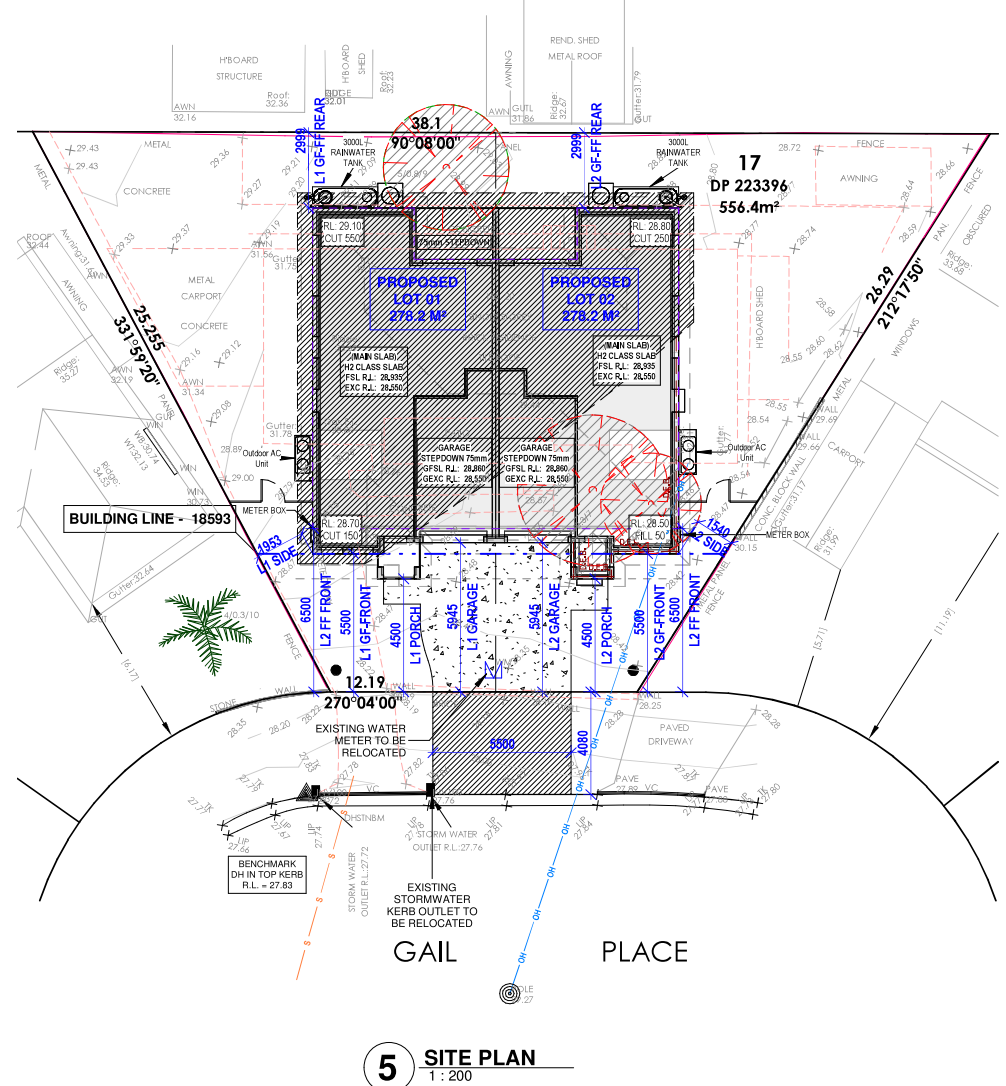

5 SITE PLAN
1 : 200

Product:	Facade:	Site Address:	Title:	Job No.:	Issue	Date	Description	Drawn
EVEREST 24 - MODIFIED	CLASSIC CUSTOM	Lot 17, 20 Gail Place, Bankstown NSW 2200	NOTIFICATION PLAN	222039	A	09.05.2022	CONCEPT DESIGN PLANS	PM
		Council: Canterbury Bankstown	Client: Christos Koukoutaris	OWNER ACCEPTANCE	B	19.05.2022	CHANGES AS PER QR 1.0	PM
					C	13.07.2022	SITING AS PER DETAILED SURVEY	AP
					D	04.08.2022	ISSUE FOR DA	RB
					OWNER SIGNATURE	DATE		
		Paper: A3	Scale: 1 : 200	OWNER SIGNATURE	DATE			
DP No. : 223396		Approval Type: DA	Sheet No: A	Date: 02.08.2022				

© ALL RIGHTS RESERVED. THIS PLAN IS THE PROPERTY OF ZAC HOMES. ANY COPYING OR ALTERING OF THE DRAWING SHALL NOT BE UNDERTAKEN WITHOUT WRITTEN PERMISSION FROM ZAC HOMES

12/08/2022 10:54:32 AM