

SITE PLAN.

Designer Name: Justin Elazzi
Membership No: 3319-20
Email: admin@inhausdesigns.com.au
Browse: www.inhausdesigns.com.au


Residential / Commercial / Interiors
COPYRIGHT
bdaa
THIS DRAWING AND DESIGN IS
SUBJECT TO COPYRIGHT AND SHALL
NOT BE COPIED IN WHOLE OR IN
PART WITHOUT THE WRITTEN
PERMISSION OF INHAUS DESIGNS
NEW PTY LTD. OR ITS AGENT.



REV / DATE	DESCRIPTION
A 09.09.2022	NOTIFICATION PLANS

TITLE
NOTIFICATION PLANS
FARES DERBAS
17 TEMPE STREET, GREENACRE
PROPOSED CONSTRUCTION OF DUAL OCCUPANCY


SCALE	1 : 200	@ A4
DRAWN BY	JE	
DATE	22.07.2021	
PROJECT #	2020P	
DWG #	INHAUS-17	
REVISION	A	

 


NOTES

- ALL WORKS TO COMPLY WITH THE RELEVANT AUSTRALIAN STANDARDS
- ALL WORKS ARE TO BE CARRIED OUT IN ACCORDANCE WITH THE REQUIREMENTS OF THE BUILDING CODE OF AUSTRALIA.
- ALL DIMS TO BE VERIFIED BY BUILDER PRIOR TO CONSTRUCTION.
- BOUNDARY DIMENSIONS & ALL LEVELS SUBJECT TO CONFIRMATION BY BUILDER.
- USE FIGURED DIMENSIONS ONLY, DO NOT SCALE FROM PLANS.

LEGEND

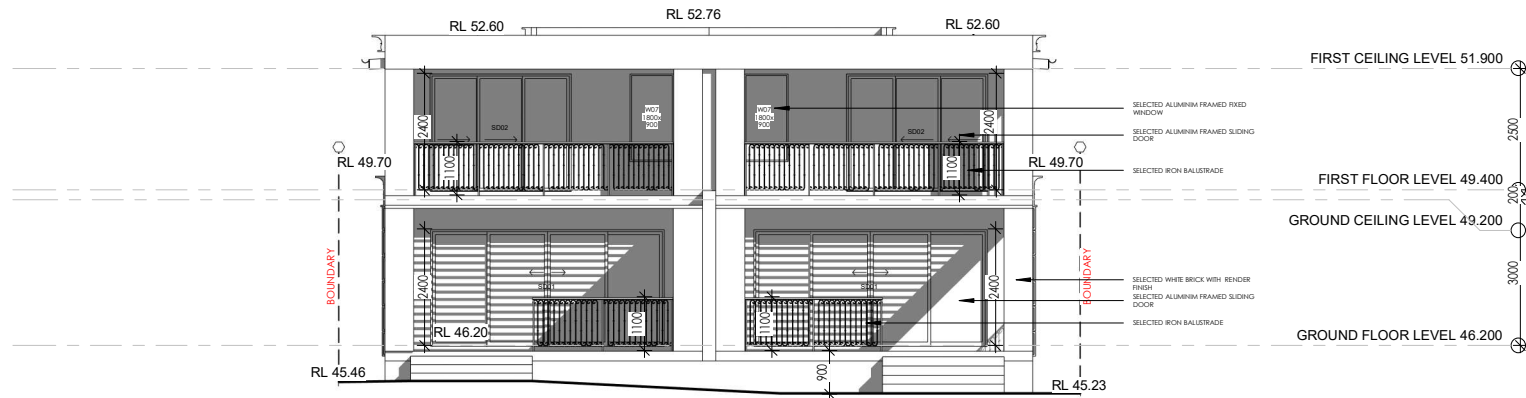

EAST ELEVATION

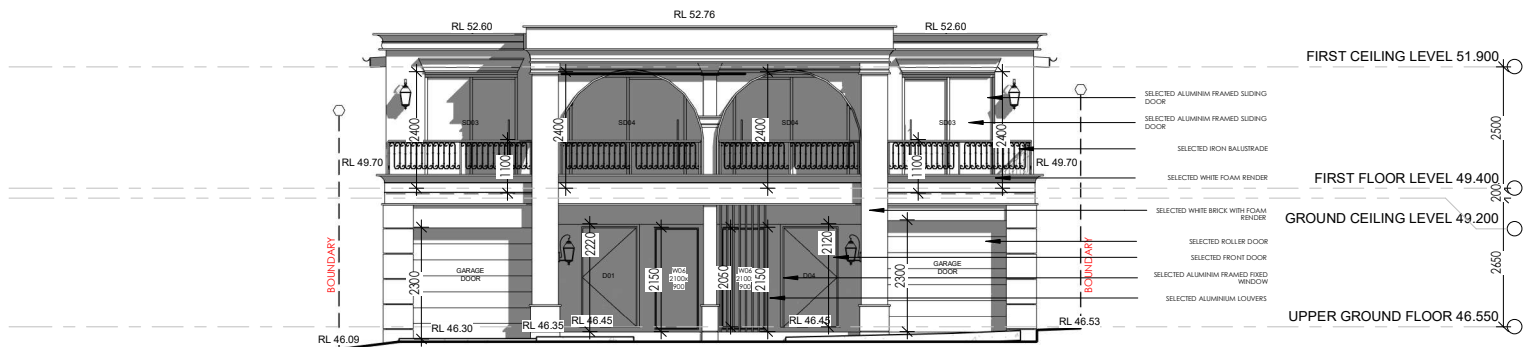

WEST ELEVATION

Designer Name: Justin Elazzi
Membership No: 3319-20
Email: admin@inhausdesigns.com.au
Browse: www.inhausdesigns.com.au


Residential / Commercial / Interiors
COPYRIGHT
bdoe
THIS DRAWING AND DESIGN IS
SUBJECT TO COPYRIGHT AND SHALL
NOT BE COPIED IN WHOLE OR IN
PART WITHOUT THE WRITTEN
PERMISSION OF INHAUS DESIGNS
NEW PTY LTD. OR ITS AGENT.



REV / DATE	DESCRIPTION
A 09.09.2022	NOTIFICATION PLANS

TITLE
NOTIFICATION PLANS
FARES DERBAS
17 TEMPE STREET, GREENACRE
PROPOSED CONSTRUCTION OF DUAL OCCUPANCY

SCALE	1 : 100	@ A4
DRAWN BY	JE	
DATE	22.07.2021	
PROJECT #	2020P	
DWG #	INHAUS-18	
REVISION	A	

 

NOTES

- ALL WORKS TO COMPLY WITH THE RELEVANT AUSTRALIAN STANDARDS
- ALL WORKS ARE TO BE CARRIED OUT IN ACCORDANCE WITH THE REQUIREMENTS OF THE BUILDING CODE OF AUSTRALIA.
- ALL DIMS TO BE VERIFIED BY BUILDER PRIOR TO CONSTRUCTION.
- BOUNDARY DIMENSIONS & ALL LEVELS SUBJECT TO CONFIRMATION BY BUILDER.
- USE FIGURED DIMENSIONS ONLY, DO NOT SCALE FROM PLANS.

LEGEND

