




AERIAL PHOTO
NTS

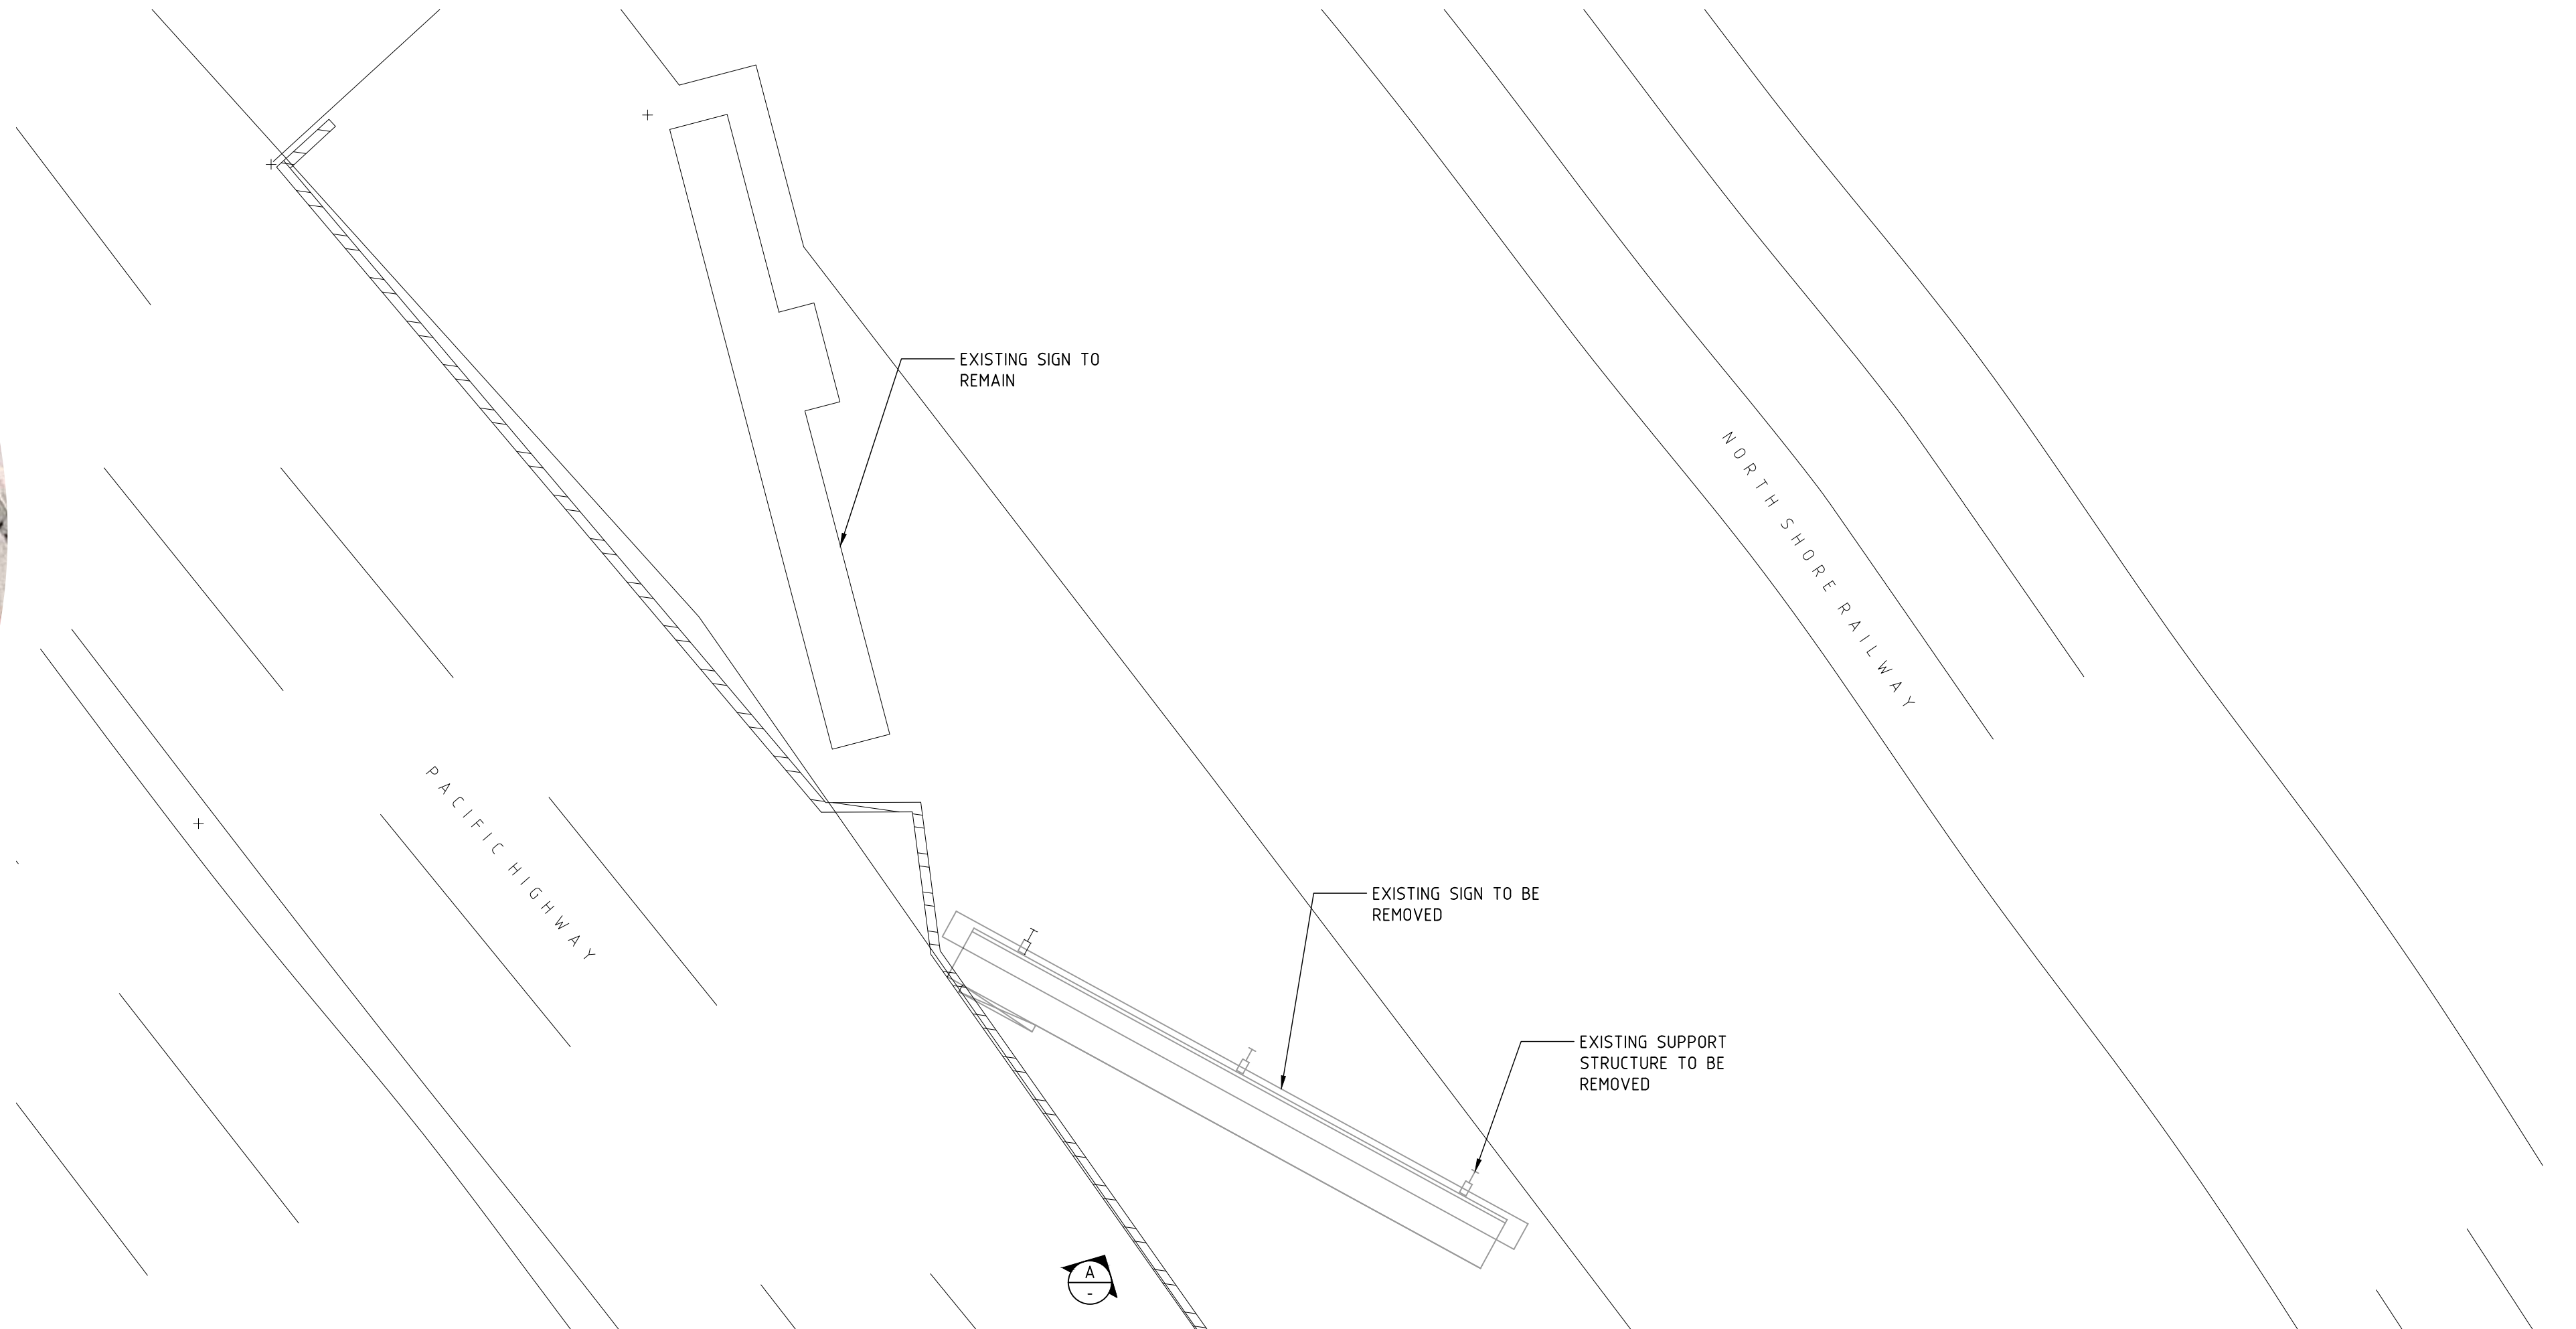

SITE PLAN
SCALE 1:100

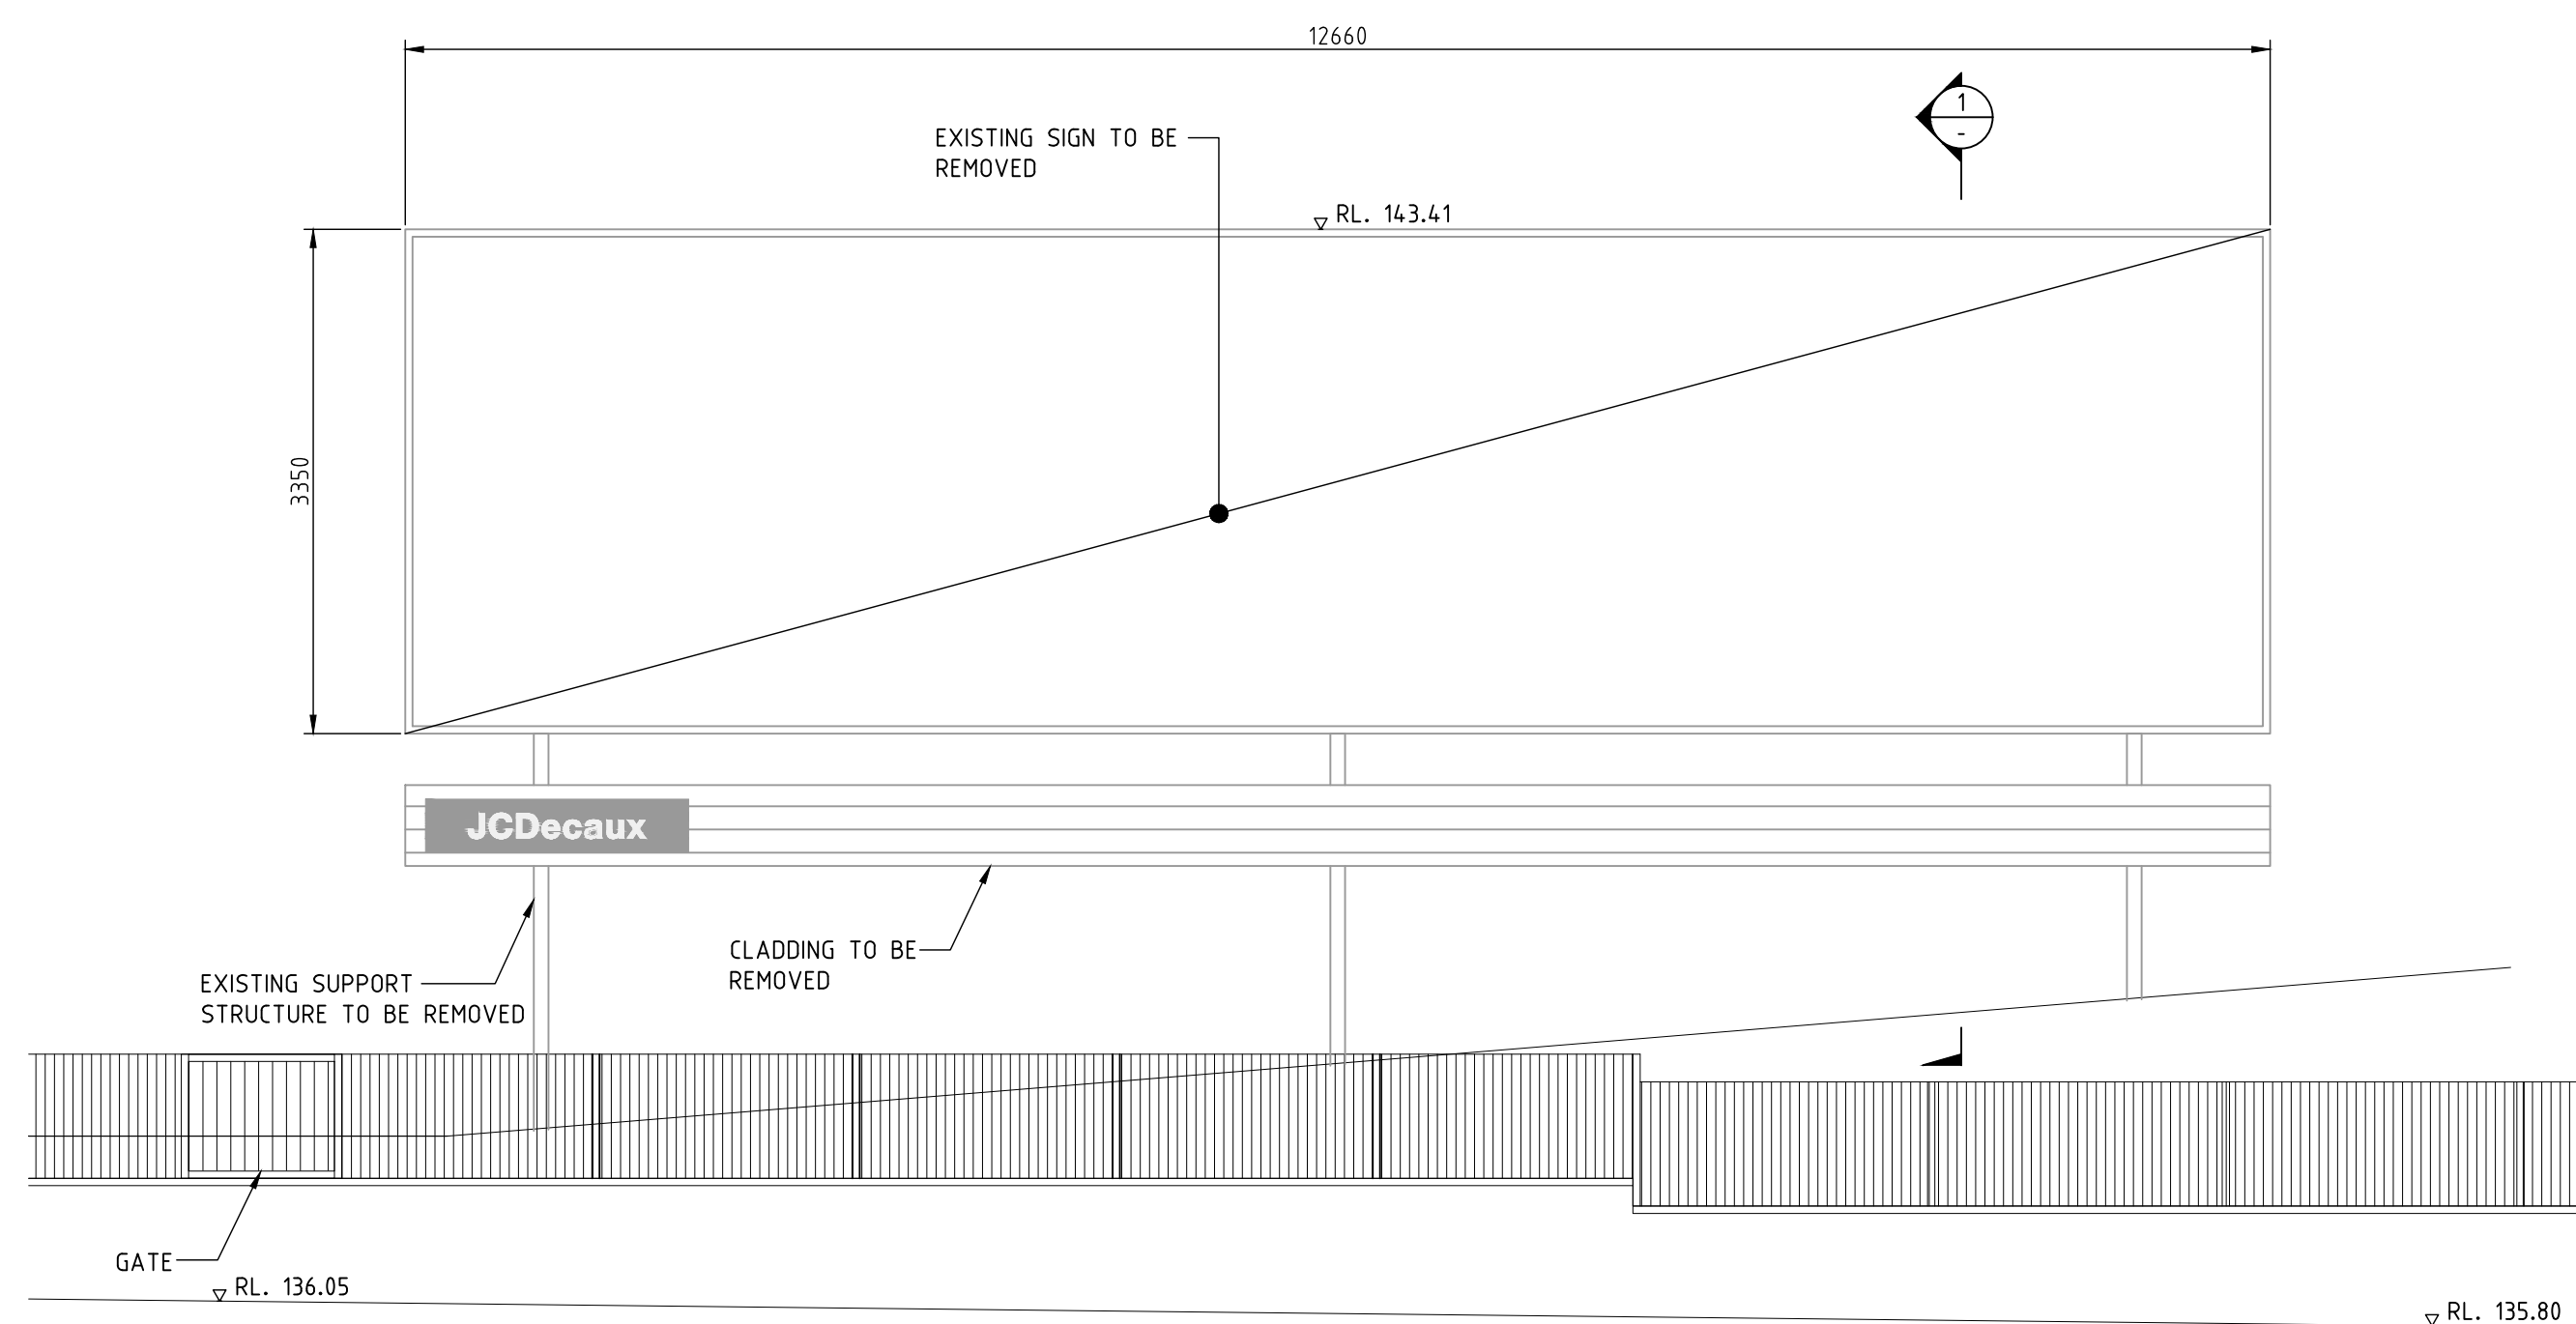

ELEVATION A
SCALE 1:50

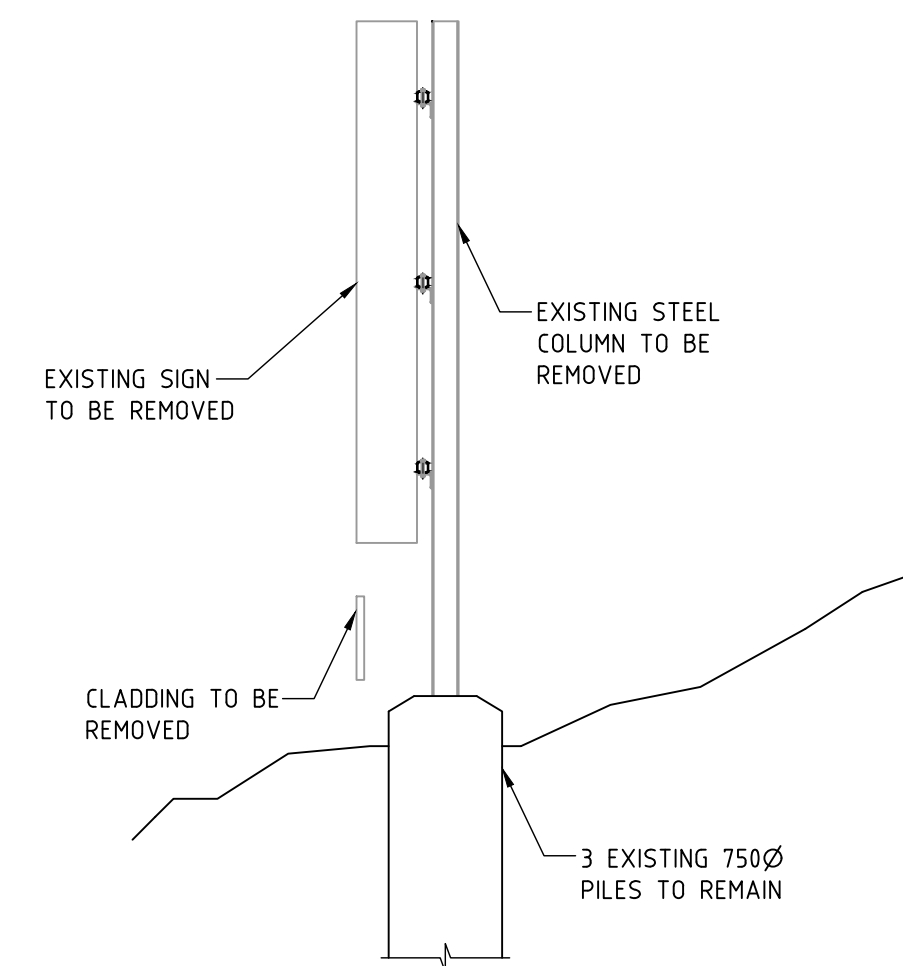

SECTION 1
SCALE 1:50

NOT FOR CONSTRUCTION

ISS	DATE	COMMENT
A	09/12/21	ISSUED FOR APPROVAL
B	17/01/22	ISSUED FOR APPROVAL
C	27/10/22	ISSUED FOR APPROVAL




Suite 1, Building 8, 49 Frenchs Forest Road East,
Frenchs Forest, NSW 2086
P.O. Box 652, Forestville, NSW 2087
Ph: 02 9451 3455 Fax: 02 9451 3466
Email: info@dbce.com.au
ABN 23 039 013 724

CLIENT:
JCDcaux




PROJECT:
PACIFIC HIGHWAY, PYMBLE, SYDNEY TRAINS

TITLE:
**EXISTING
GENERAL ARRANGEMENT &
SITE PLAN**

DRAWN M.T	DESIGN J.L	DATE: DEC' 21
JOB NO: 21270	DWG NO: DA01	
SCALE @ A1: AS SHOWN		REV: C

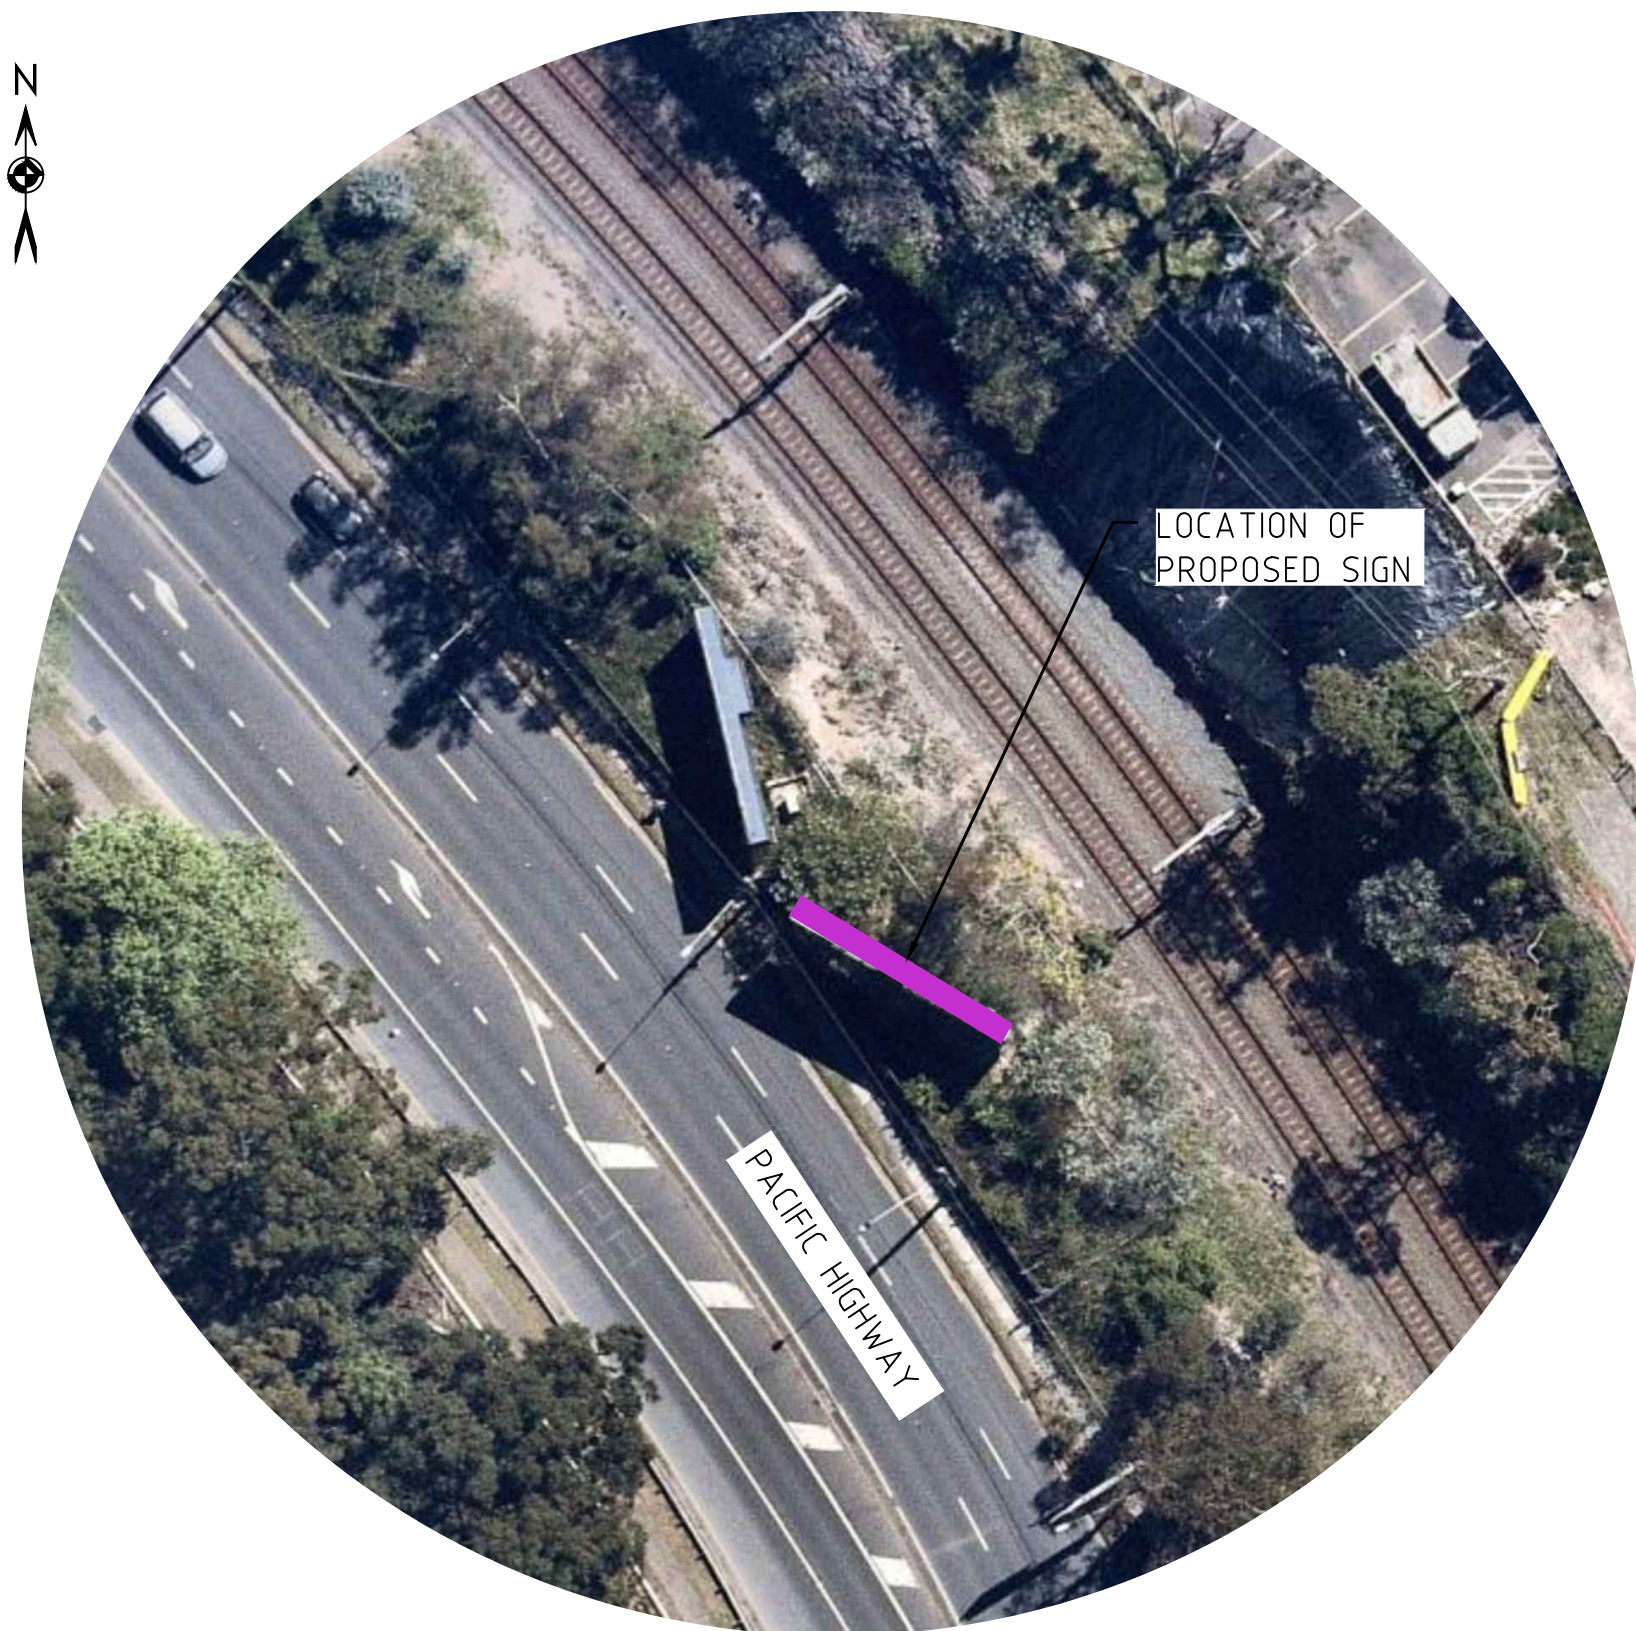

AERIAL PHOTO
NTS

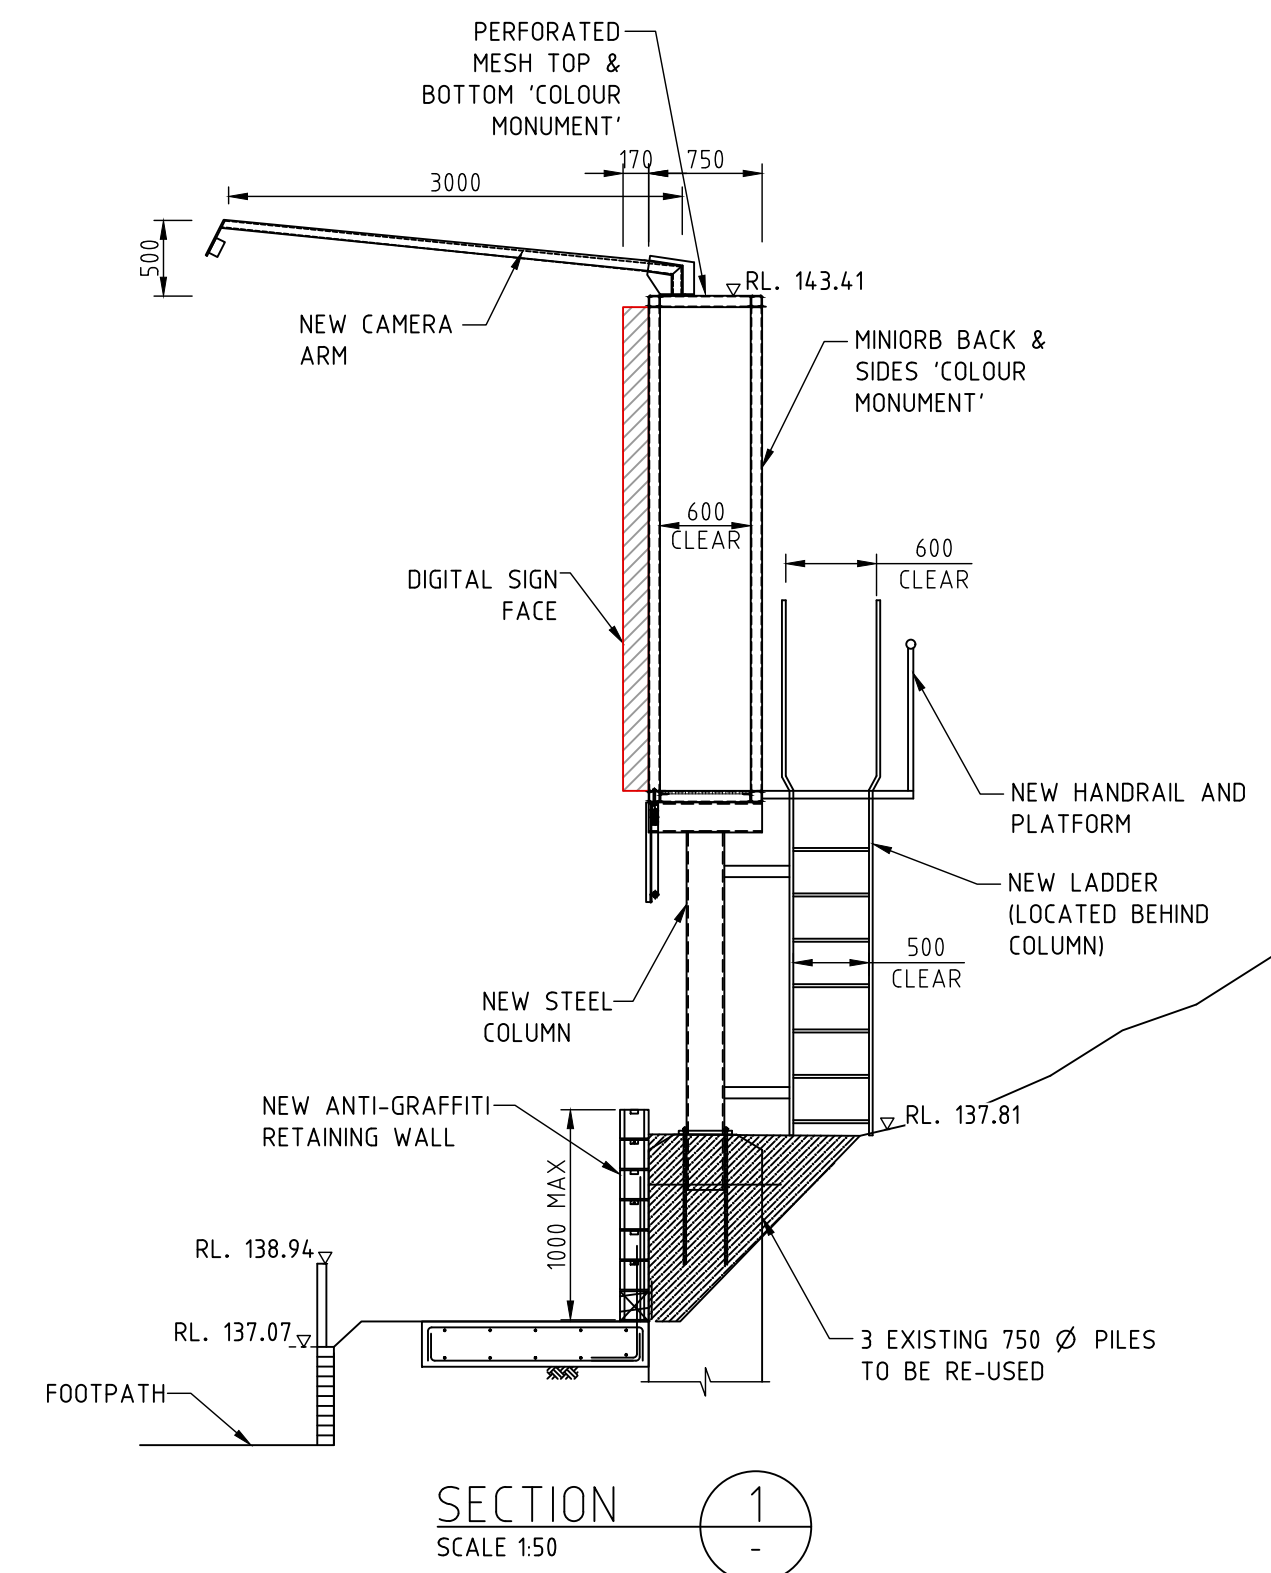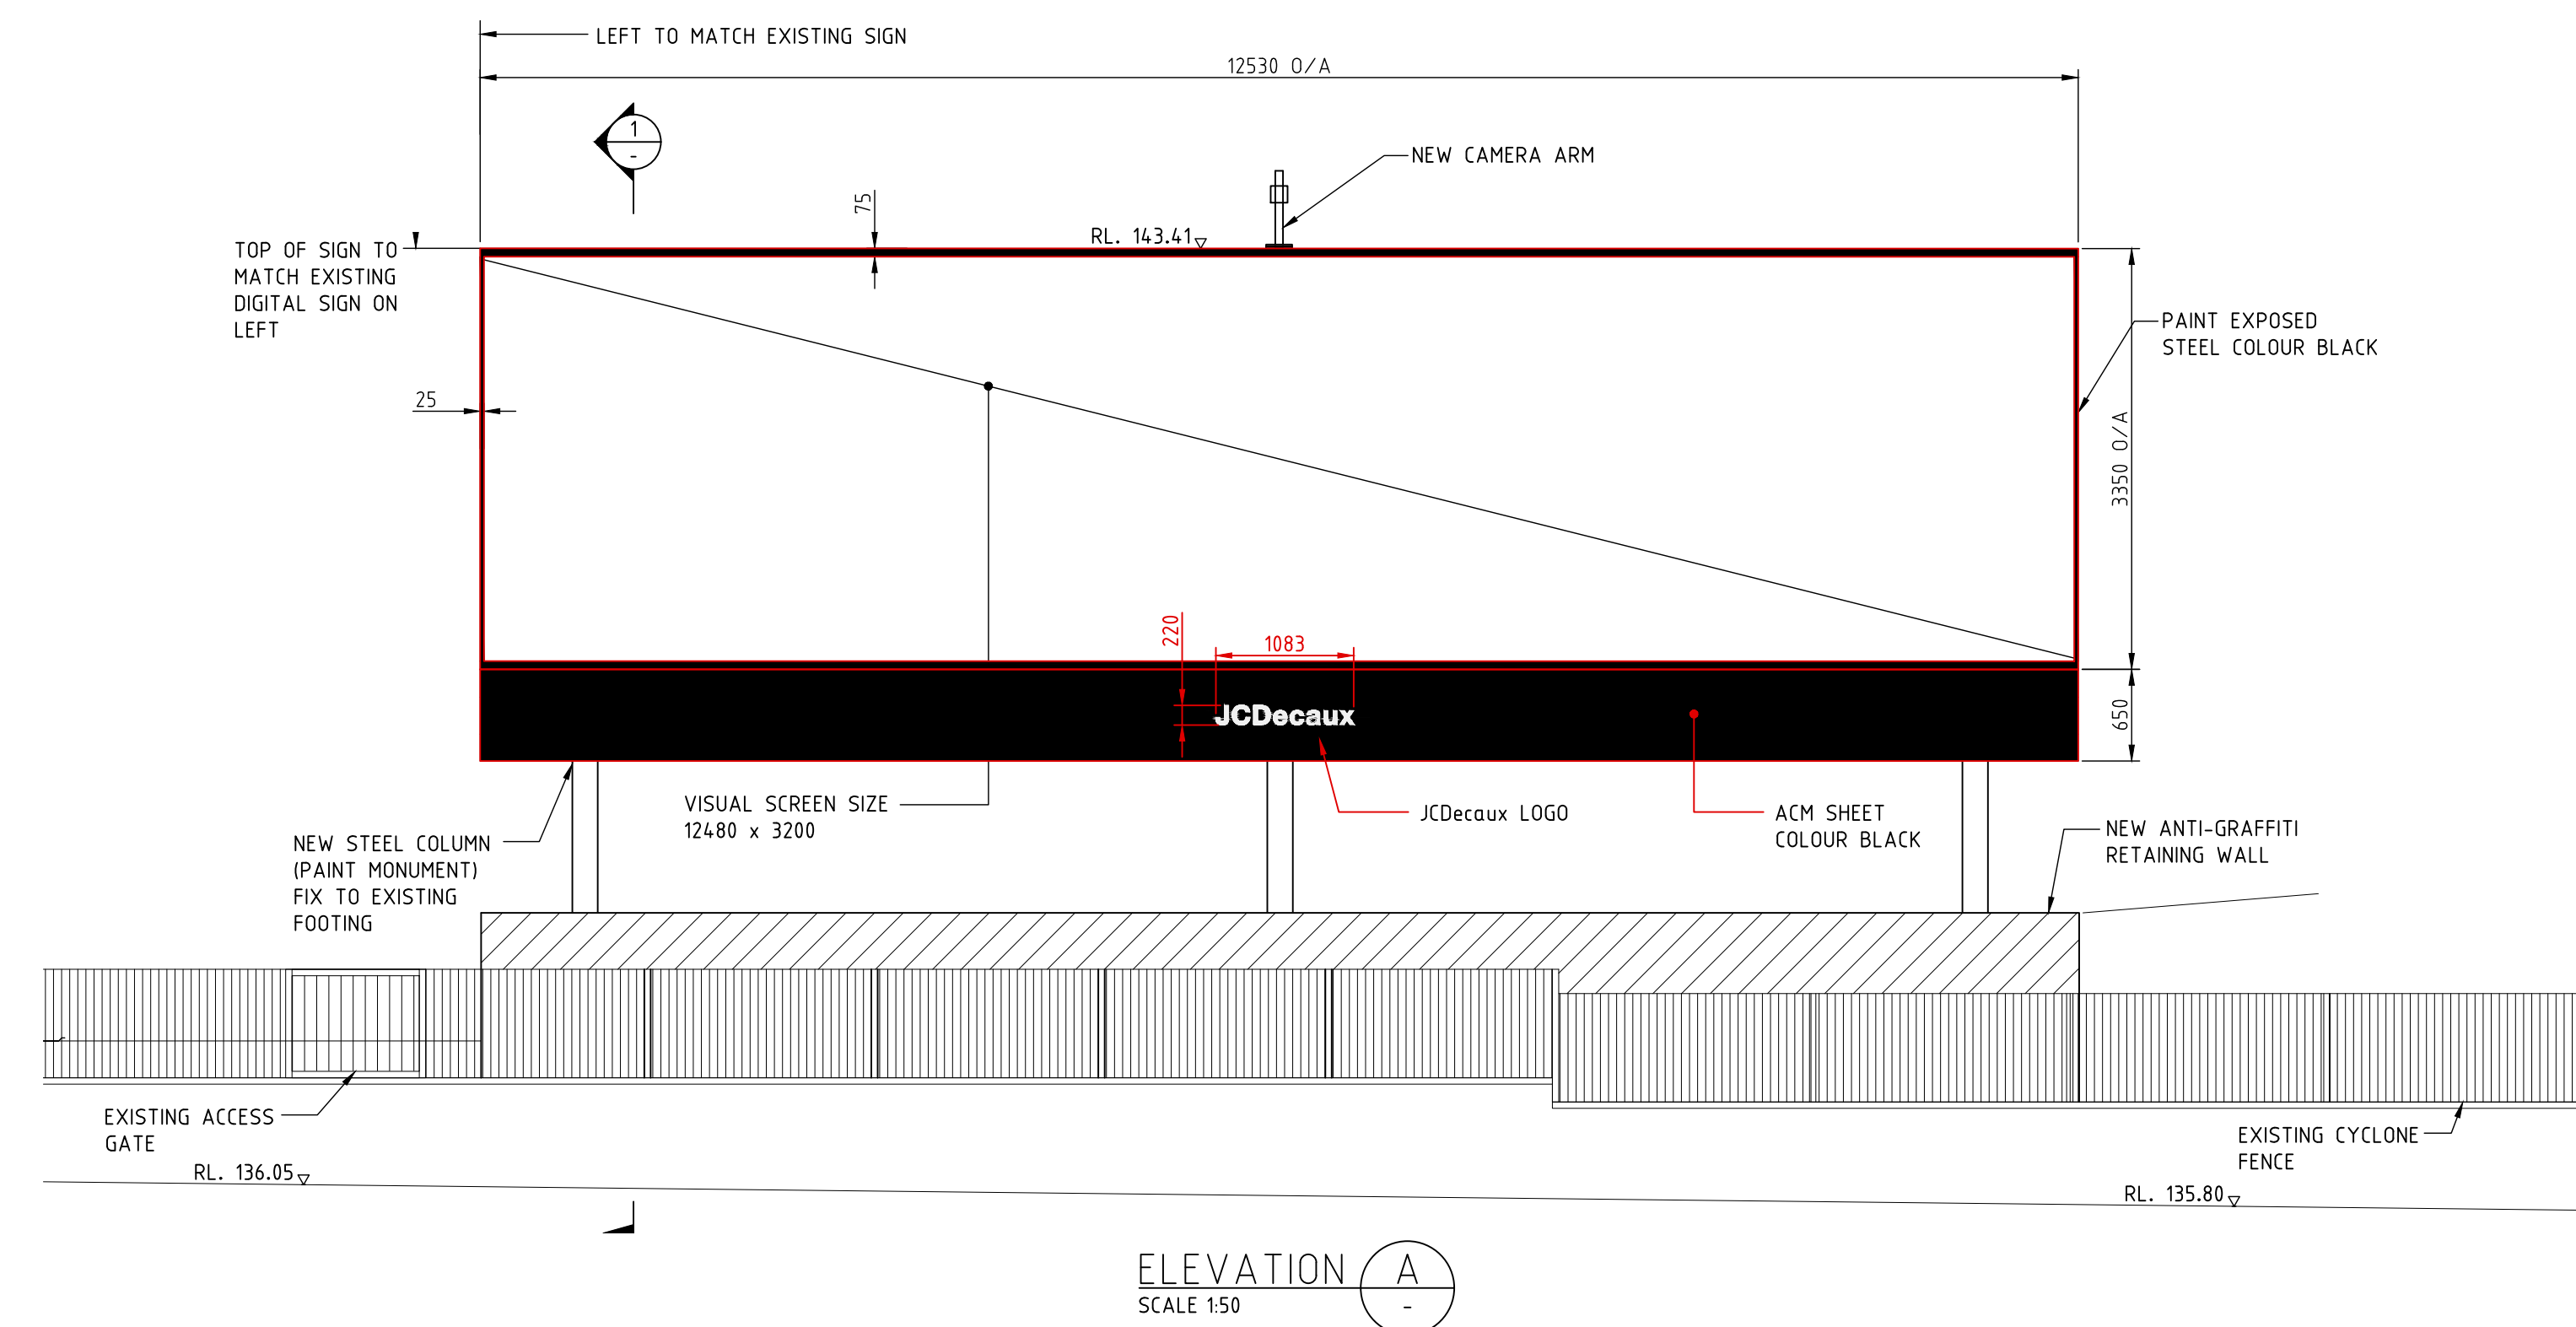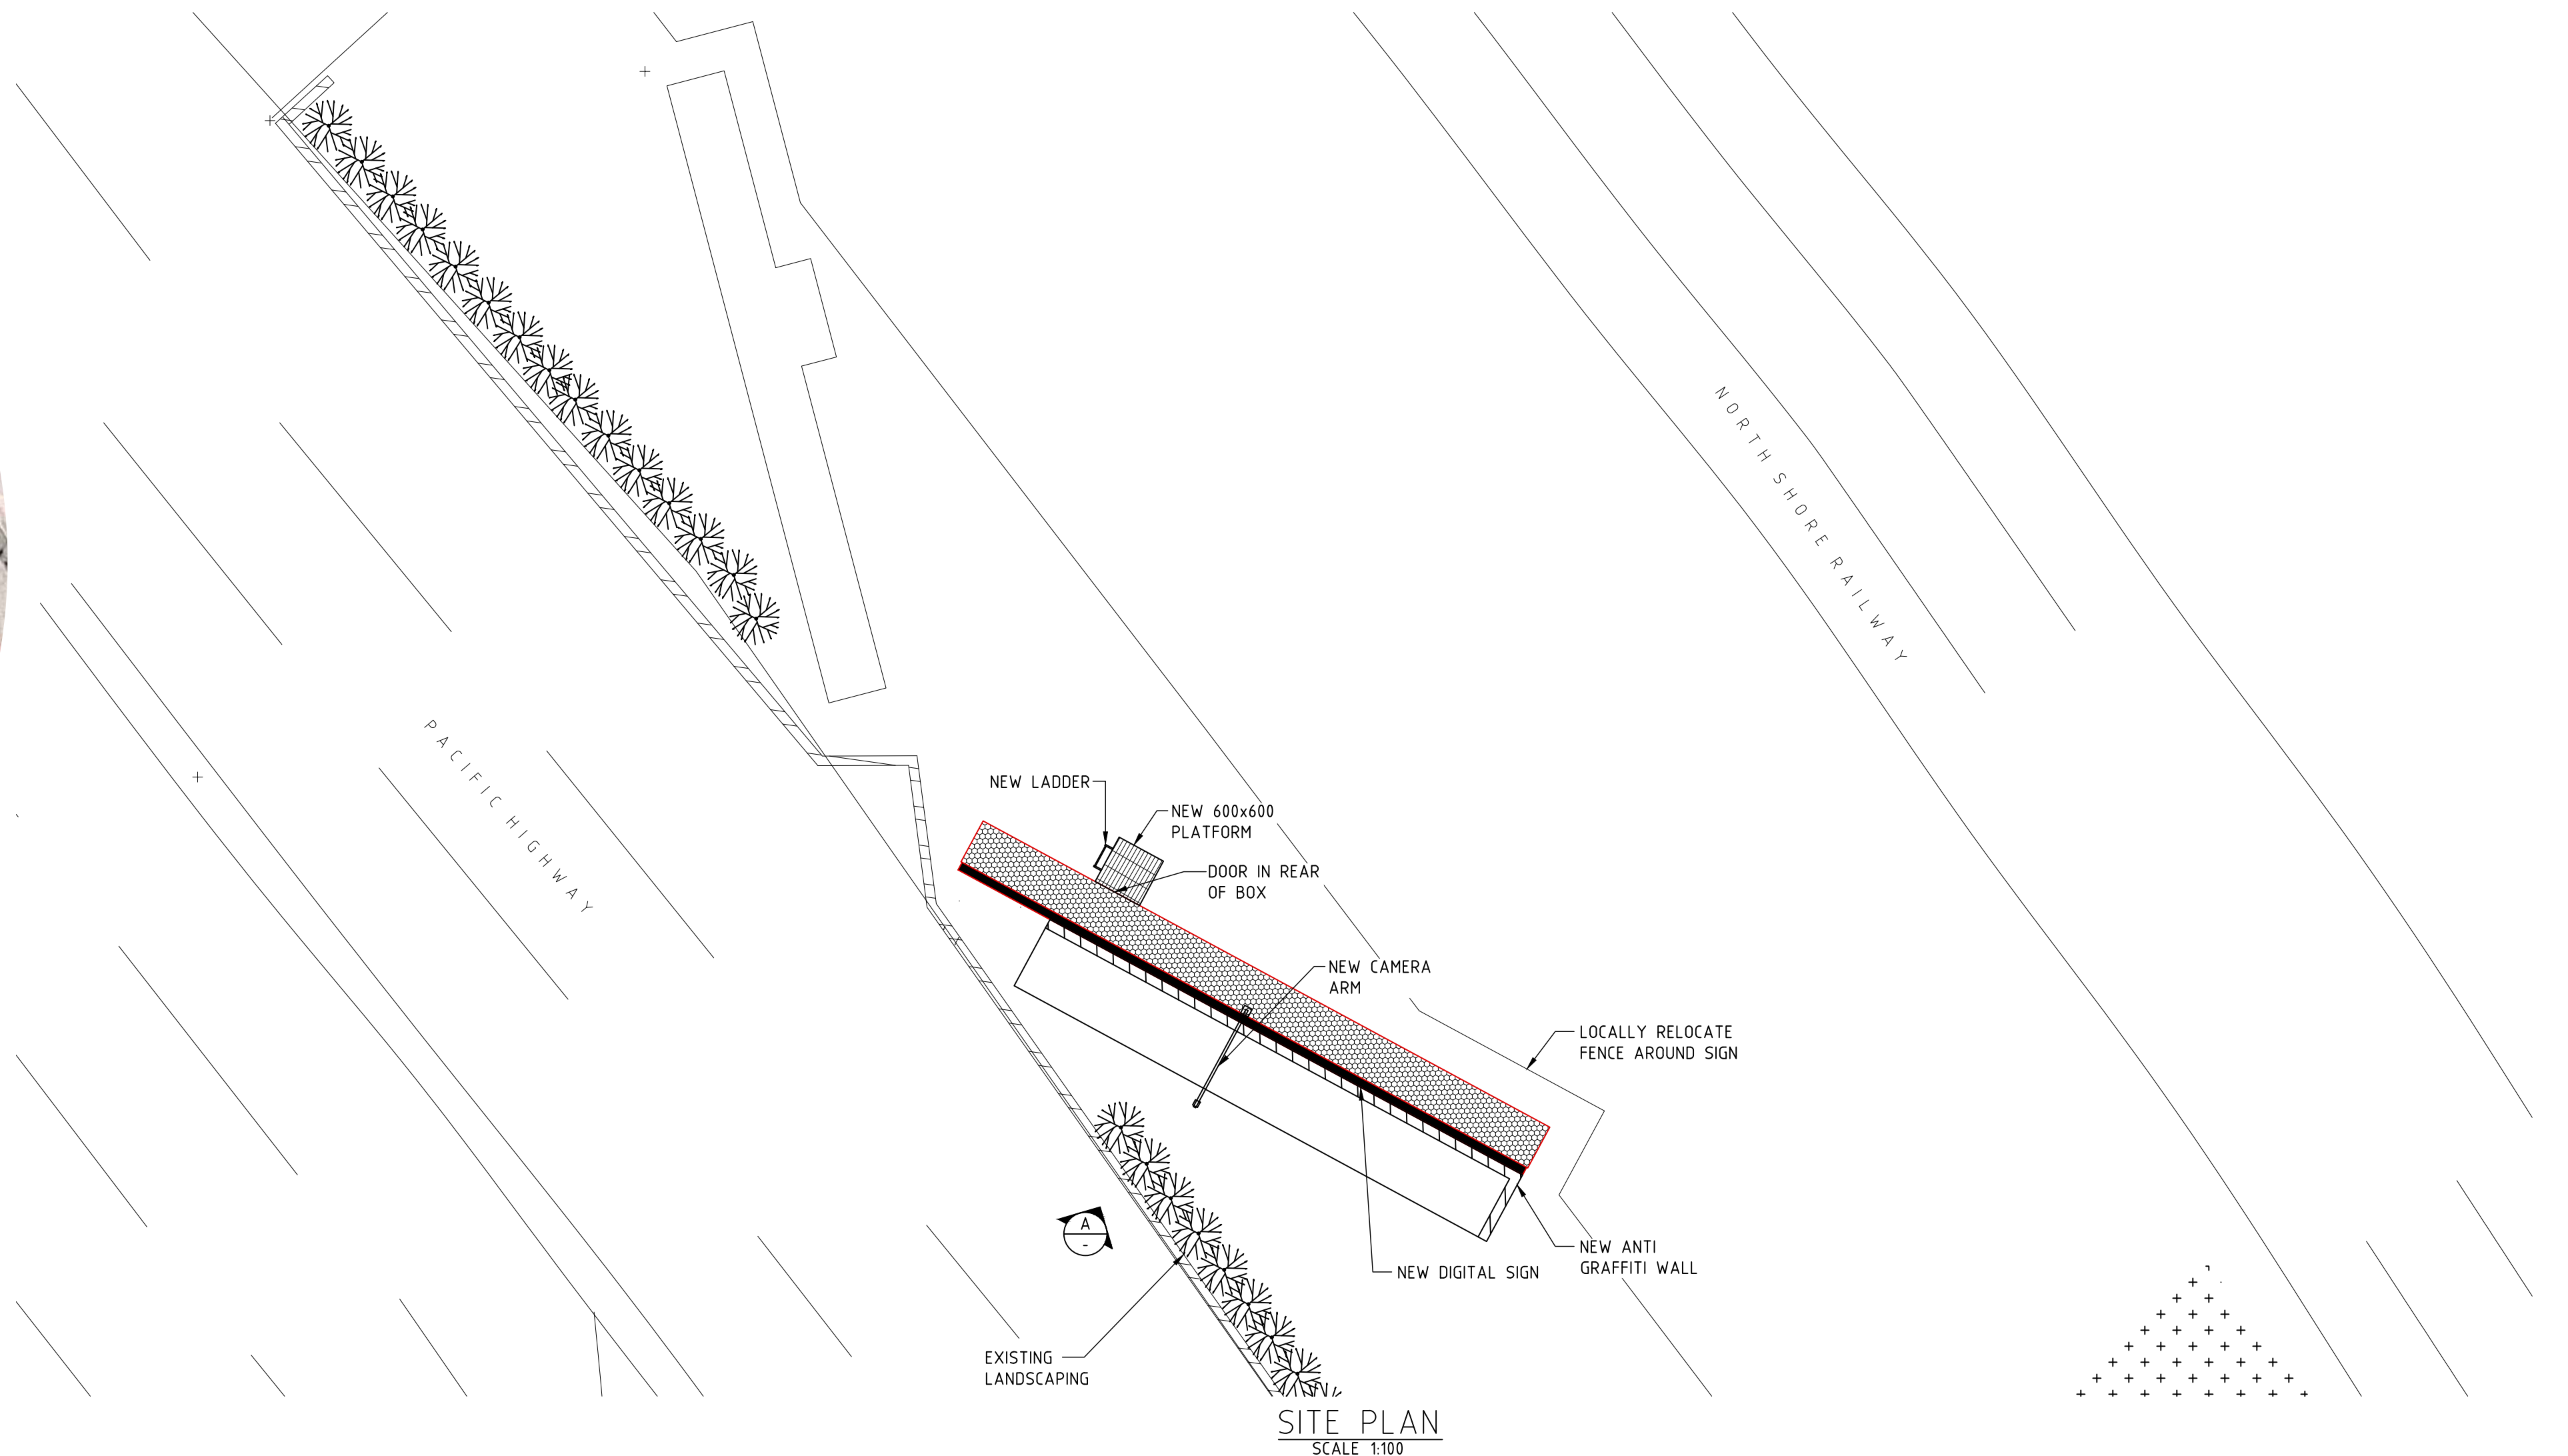

NOT FOR CONSTRUCTION

ISS	DATE	COMMENT
A	09/12/21	ISSUED FOR APPROVAL
B	11/01/22	ISSUED FOR APPROVAL
C	17/01/22	ISSUED FOR APPROVAL
D	01/02/22	ISSUED FOR APPROVAL
E	27/10/22	ISSUED FOR APPROVAL



Suite 1, Building 8, 49 Frenchs Forest Road East,
Frenchs Forest, NSW 2086
P.O. Box 652, Forestville, NSW 2087
Ph: 02 9451 3455 Fax: 02 9451 3466
Email: info@dbce.com.au
ABN 23 039 013 724

CLIENT:
JCDecaux

PROJECT:
PACIFIC HIGHWAY, PYMBLE, SYDNEY TRAINS

TITLE:
**EXISTING
GENERAL ARRANGEMENT &
SITE PLAN**

DRAWN M.T.	DESIGN J.L.	DATE: DEC' 21
JOB NO: 21270	DWG NO: DA02	
SCALE @ A1: AS SHOWN	REV: E	