



LOCATION OF
EXISTING SIGN TO
BE REMOVED


AERIAL PHOTO
NTS

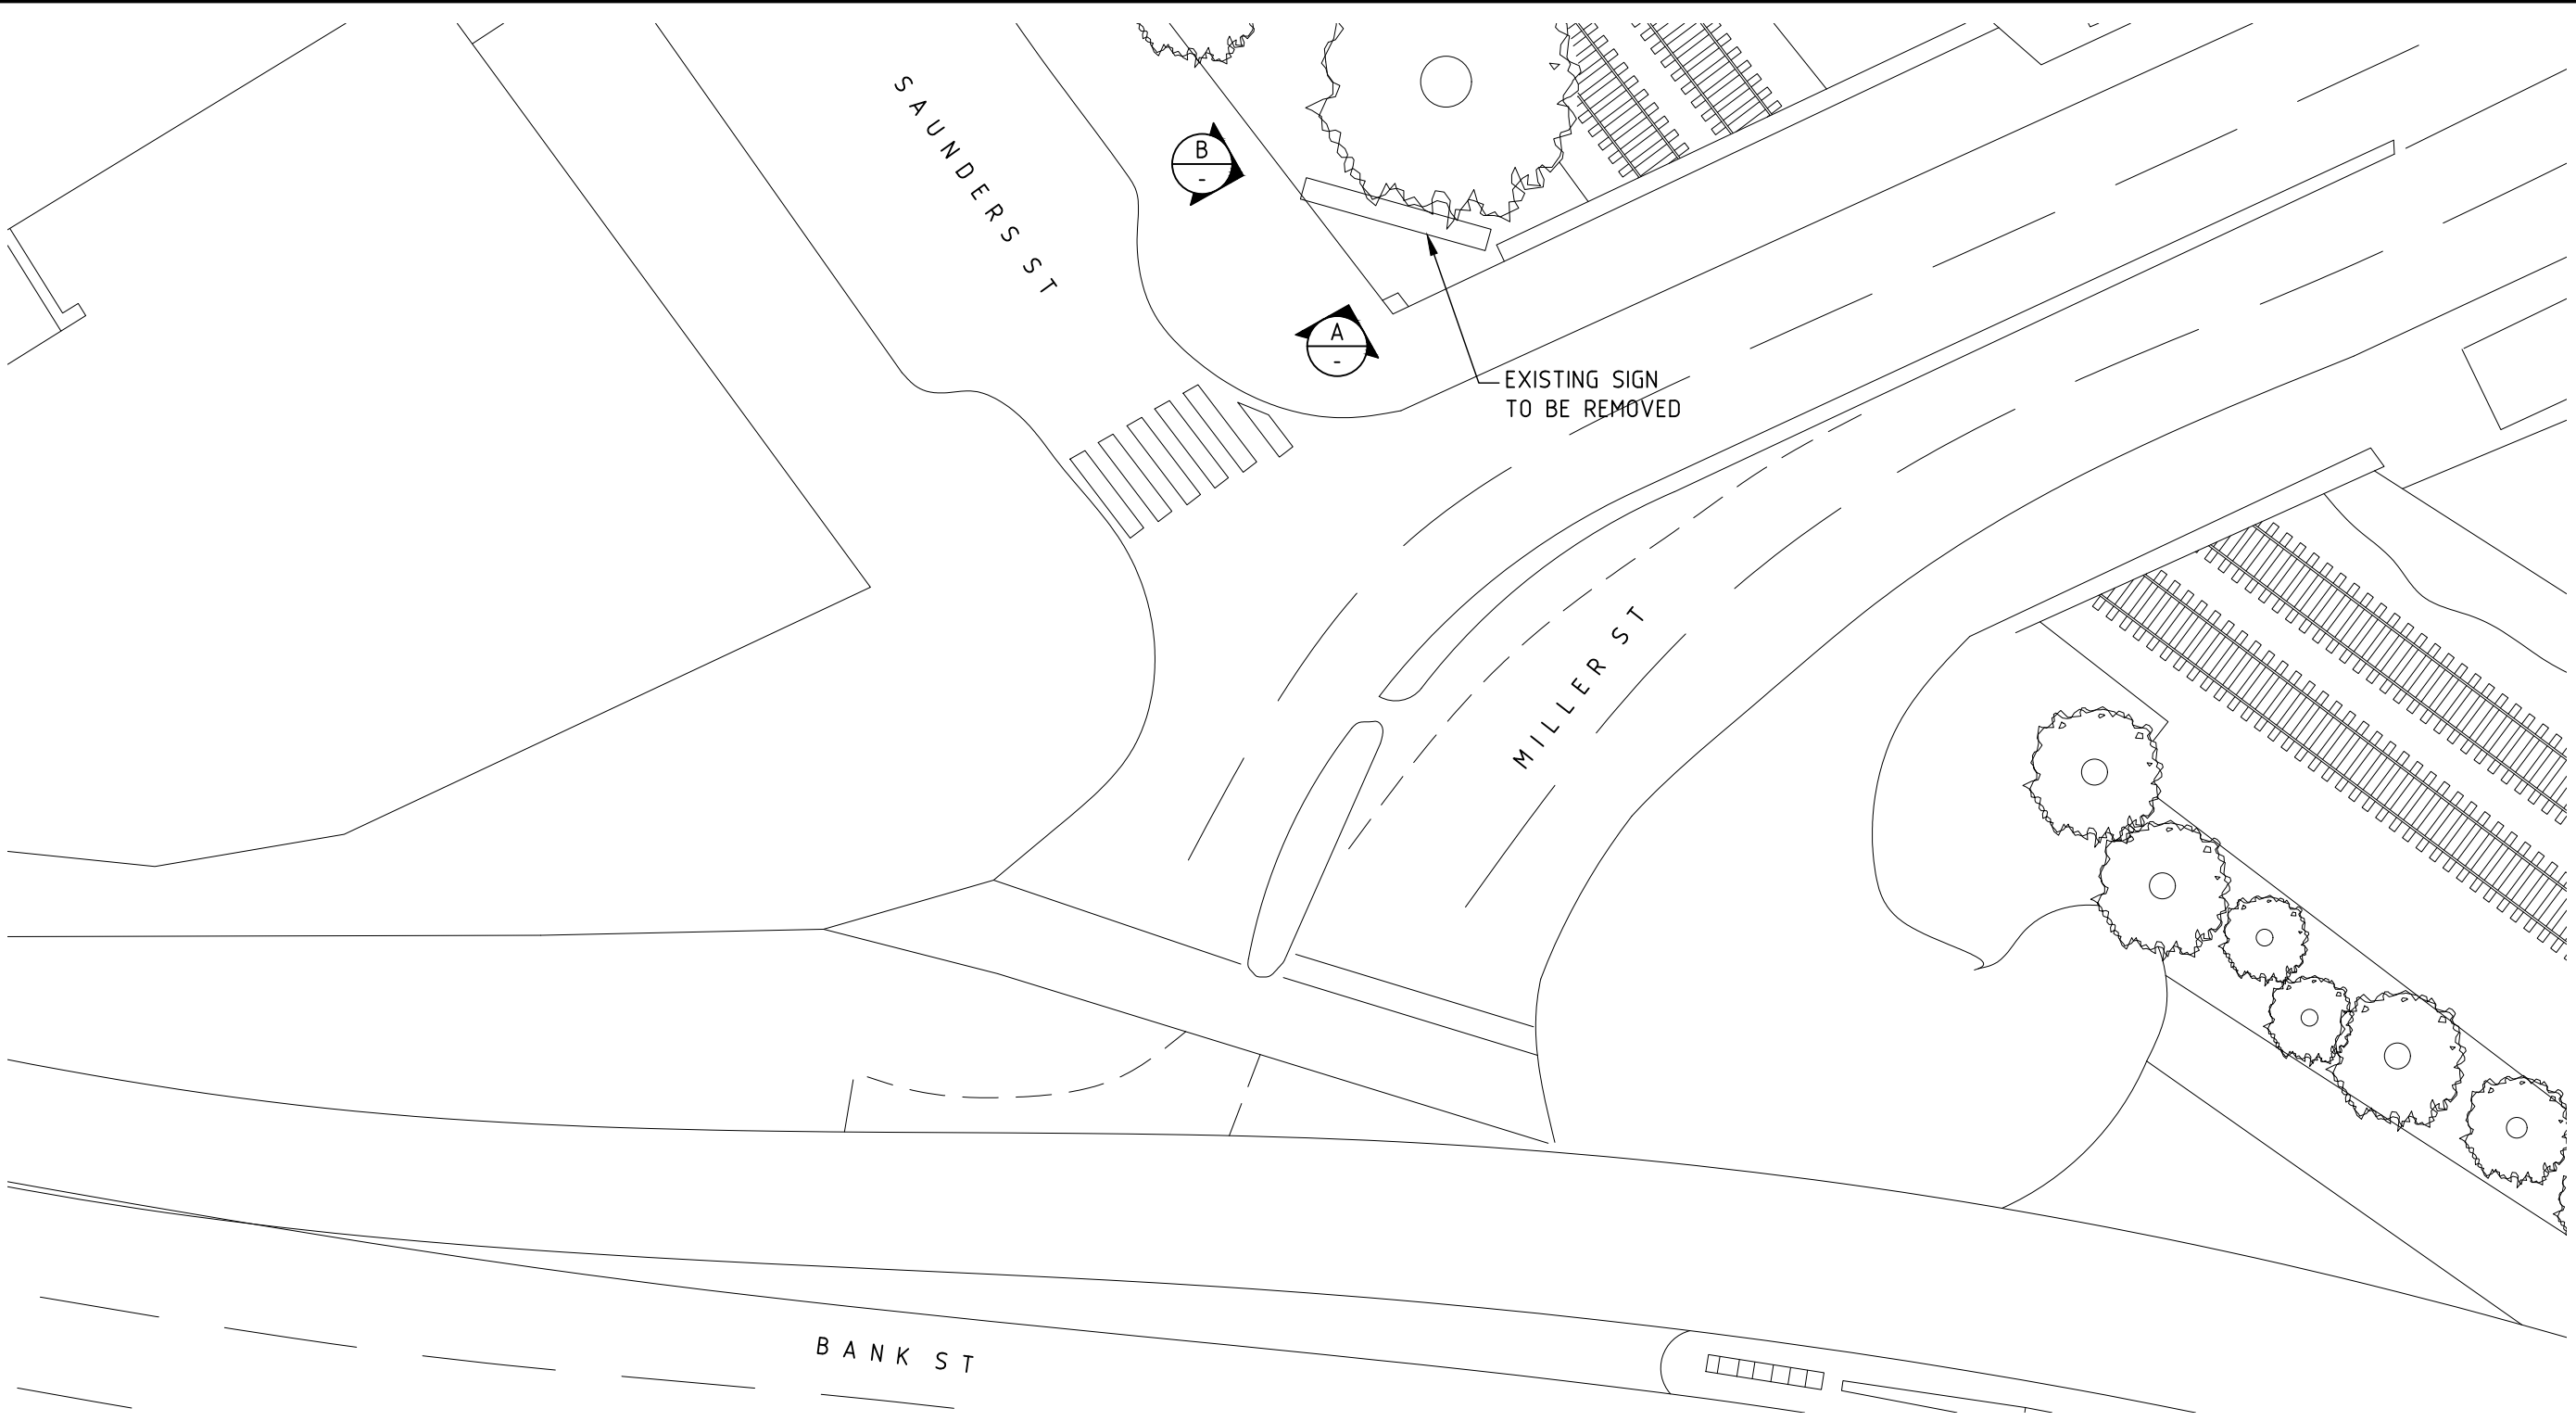

SITE PLAN
SCALE 1:250

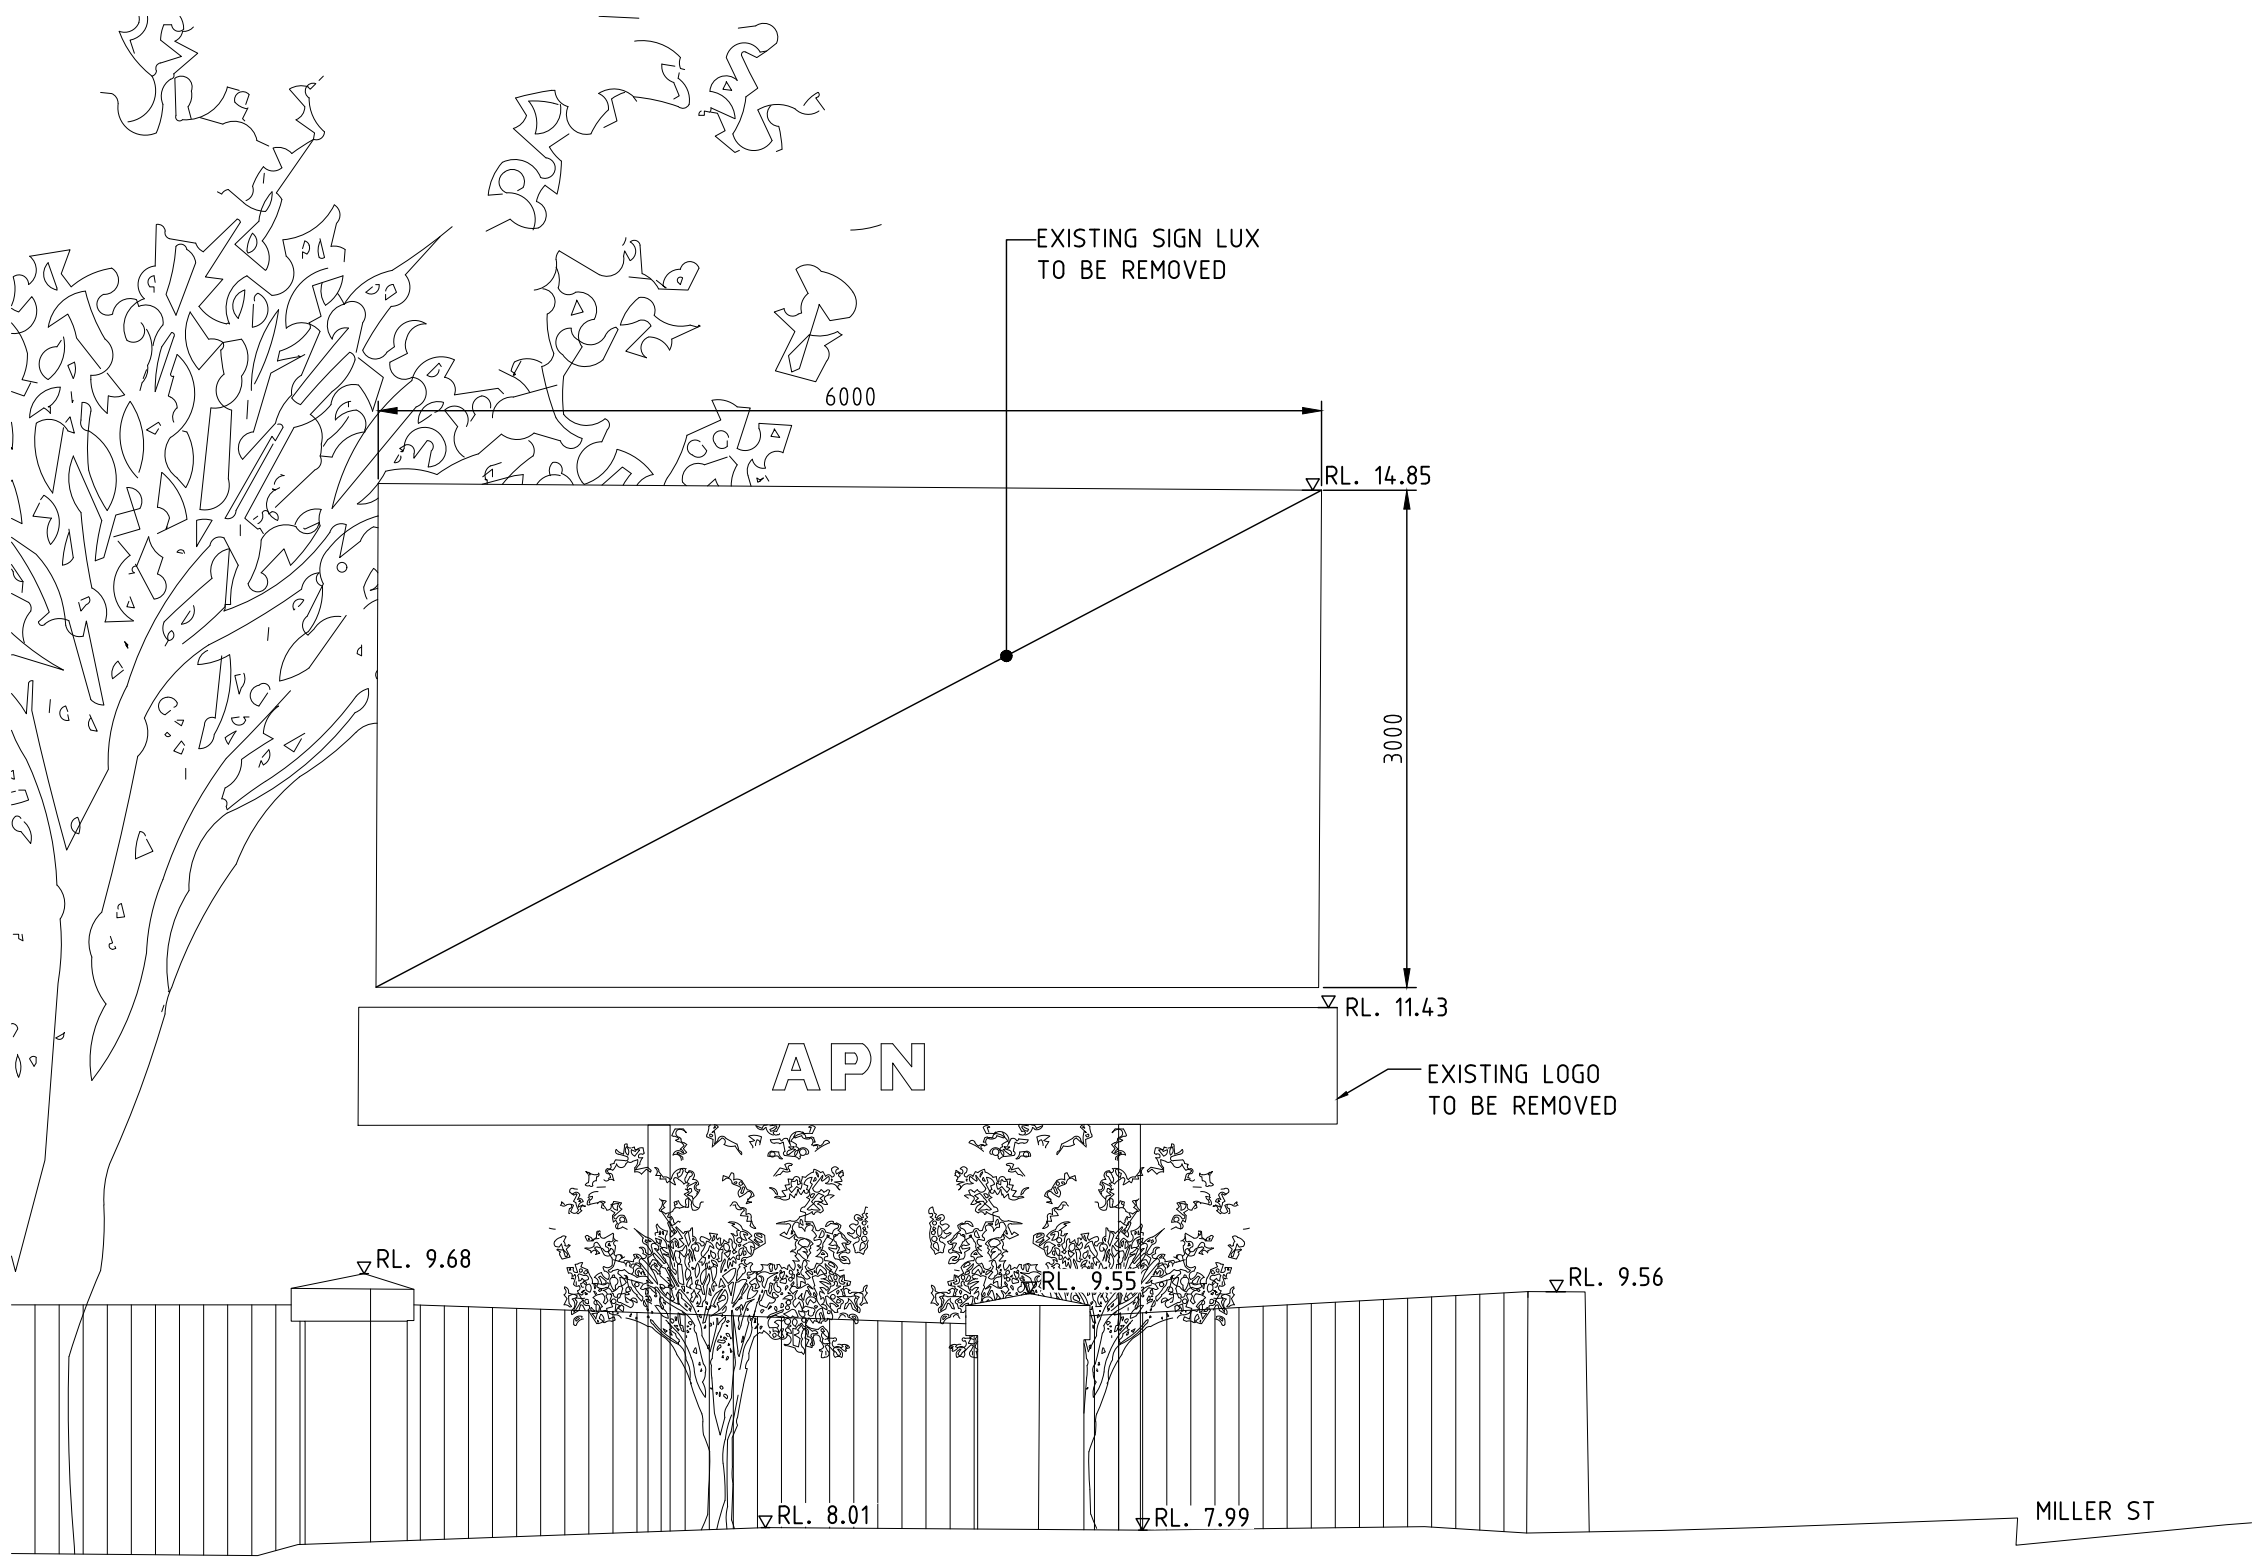

ELEVATION A
SCALE 1:50

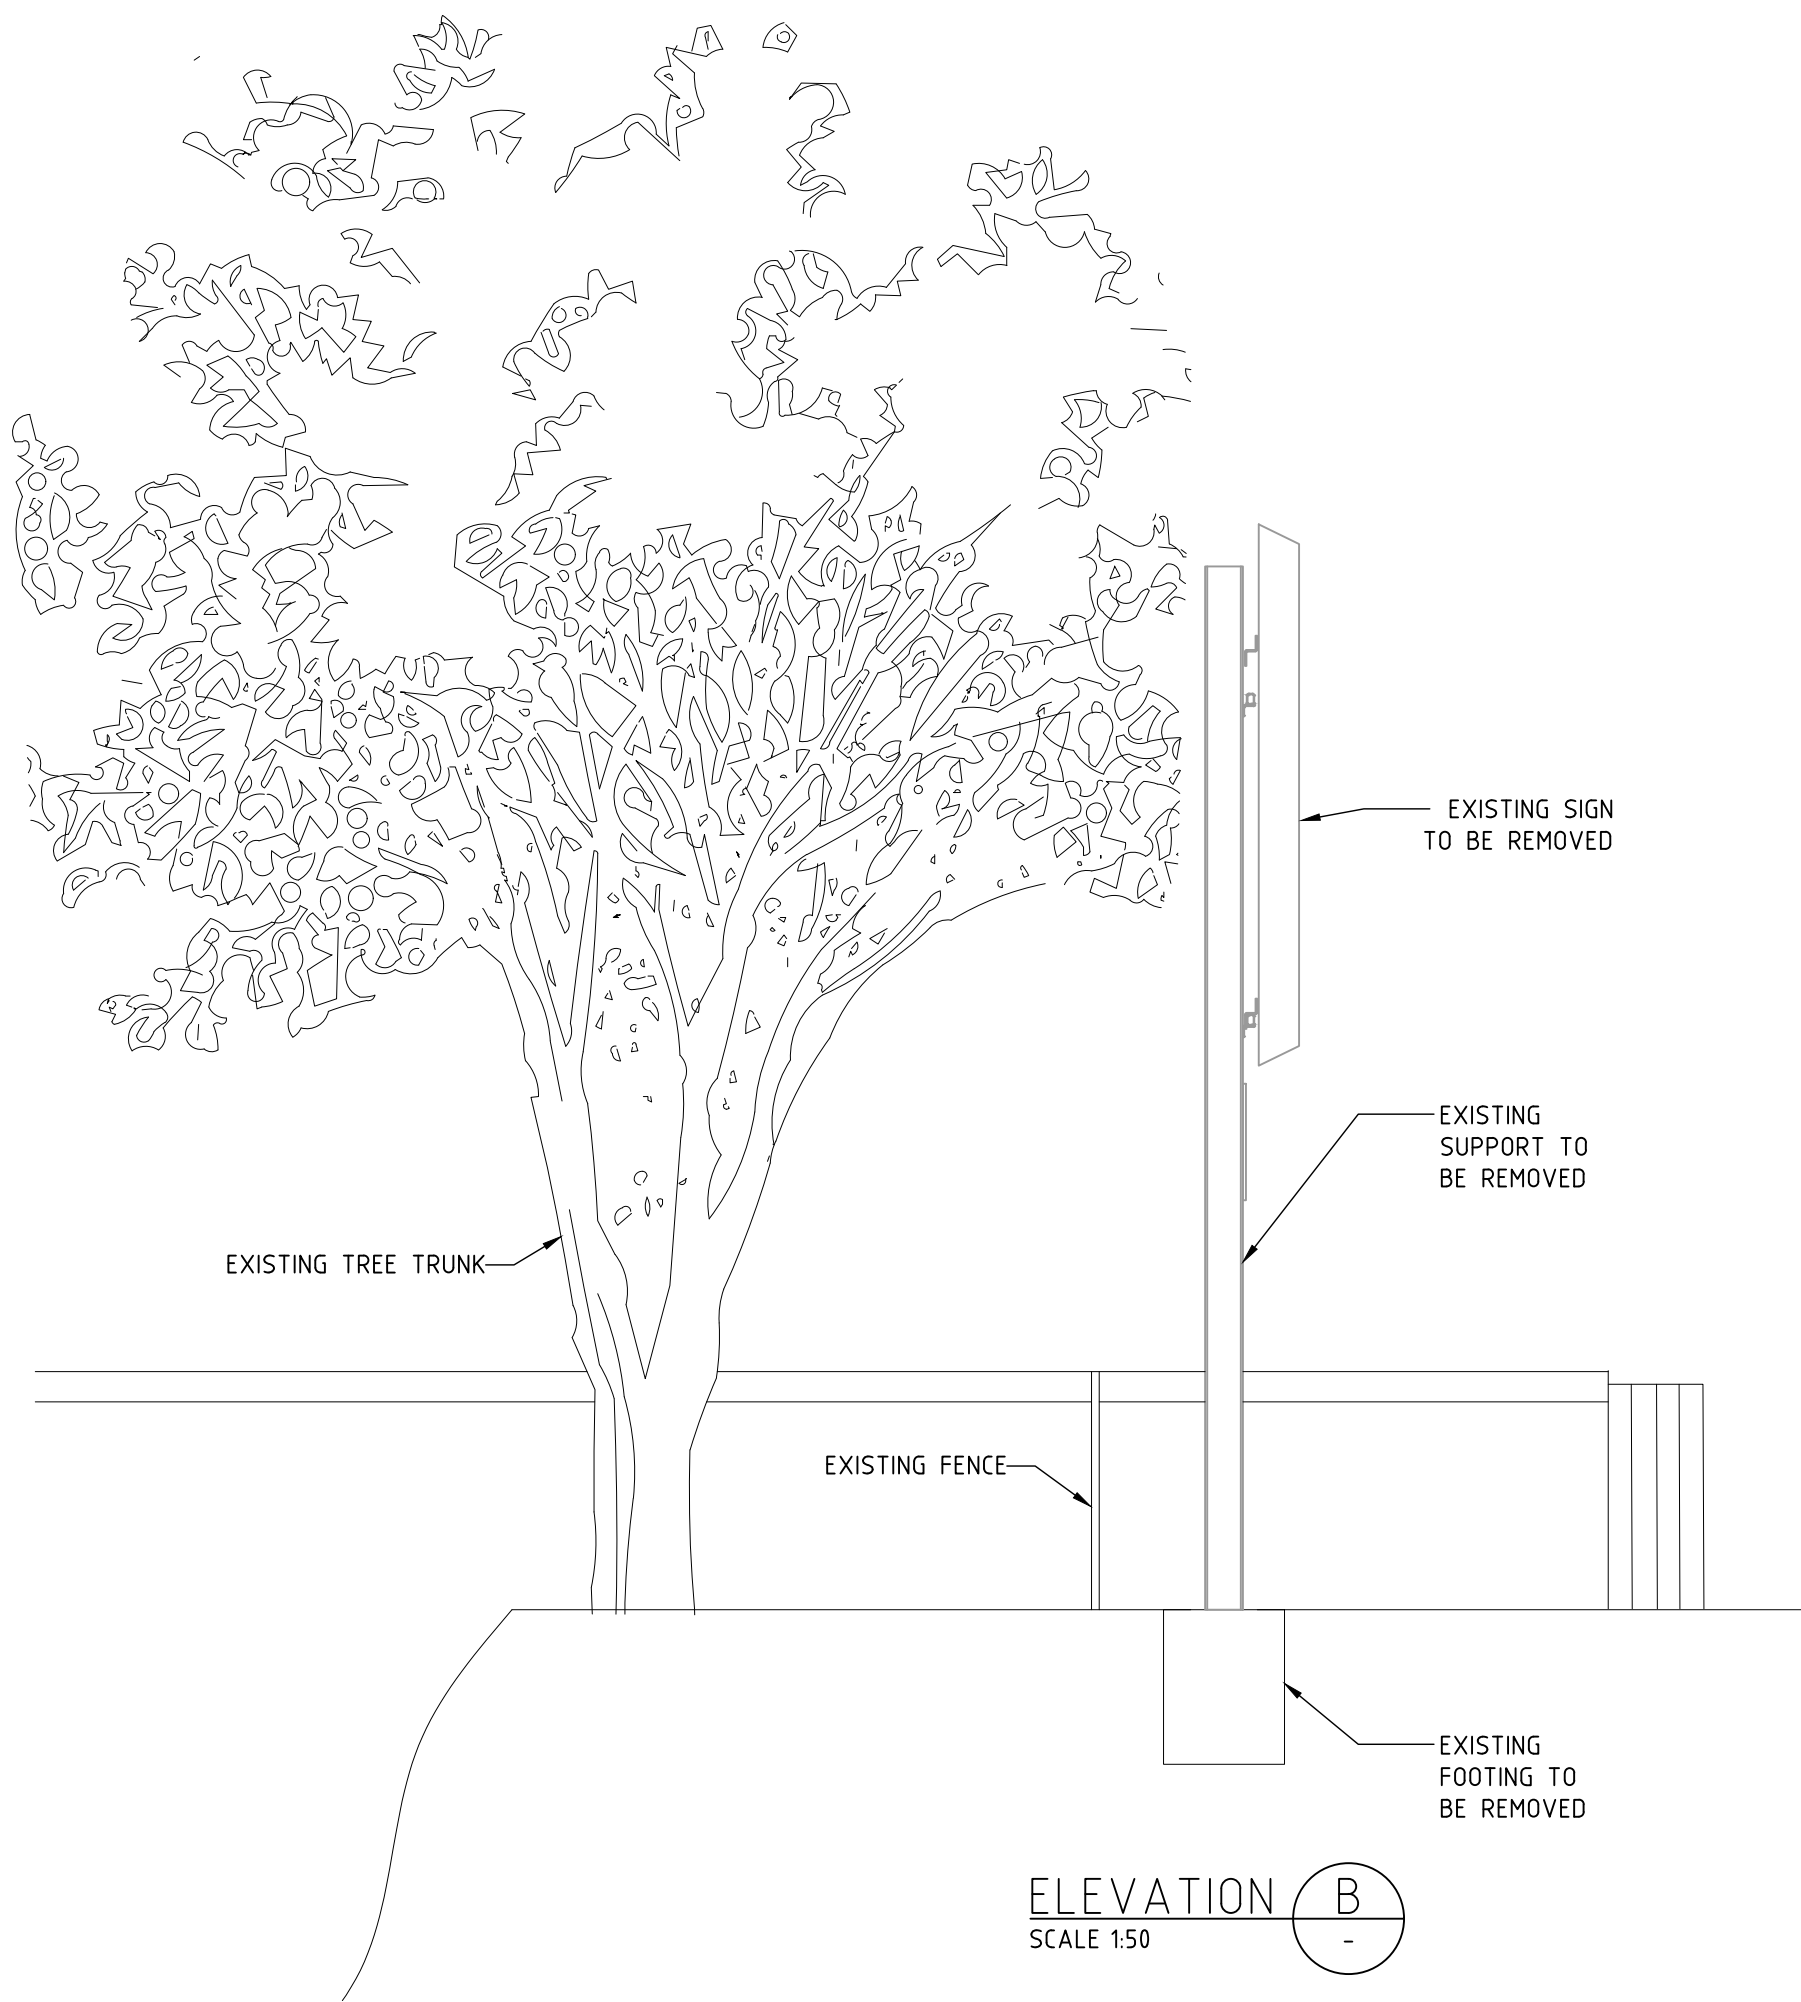

ELEVATION B
SCALE 1:50

NOT FOR CONSTRUCTION

ISS	DATE	COMMENT
A	14/12/21	ISSUED FOR APPROVAL
B	25/02/22	ISSUED FOR APPROVAL
C	03/03/22	ISSUED FOR APPROVAL
D	03/11/22	ISSUED FOR APPROVAL



Suite 1, Building 8, 49 Frenchs Forest Road East,
Frenchs Forest, NSW 2086
P.O. Box 652, Forestville, NSW 2087
Ph: 02 9451 3455 Fax: 02 9451 3466
Email: info@dbce.com.au
ABN 23 039 013 724

CLIENT: JCDecaux
PROJECT: SAUNDERS ST & MILLER ST, PYRMONT, PORTRAIT 50

TITLE:
**PROPOSED DIGITAL SIGN
GENERAL ARRANGEMENT &
SITE PLAN**

DRAWN A.T	DESIGN J.L	DATE: OCT 21
JOB NO: 21254	DWG NO: DA01	
SCALE @ A1: AS SHOWN	REV: D	