


ELEVATION **B**  
SCALE 1:50  
DA01  
(TYPICAL REAR VIEW)

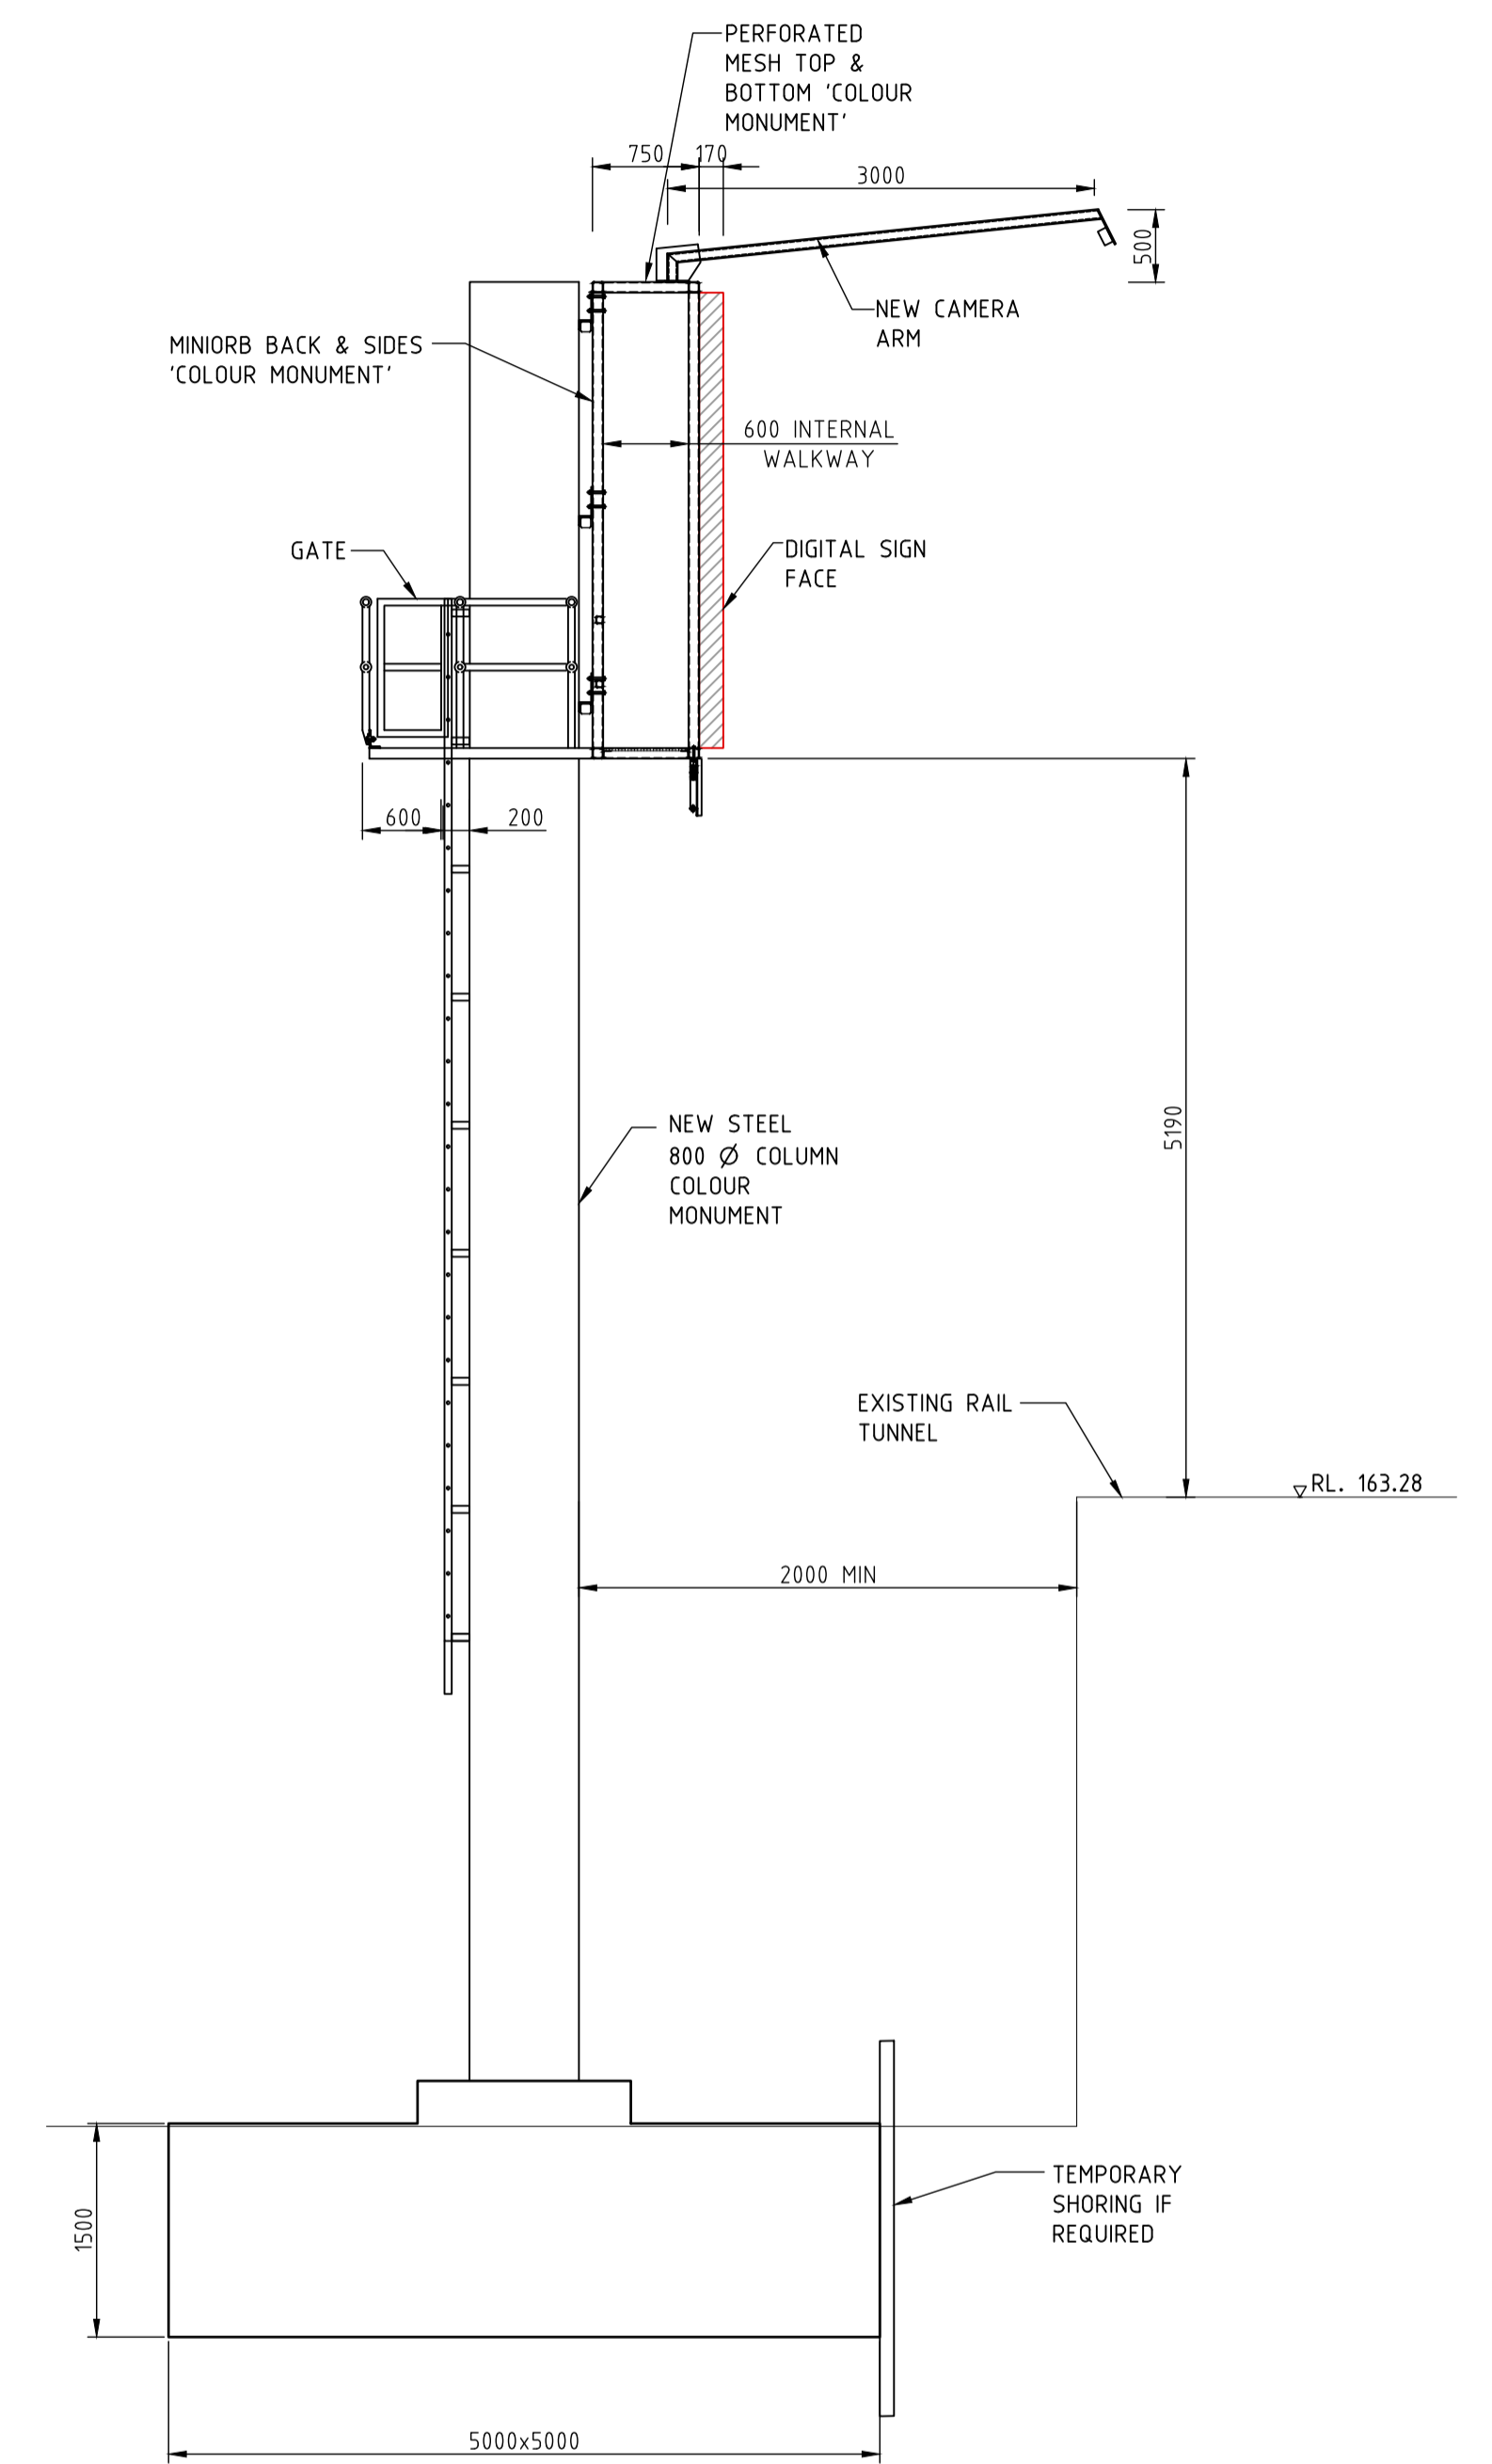

SECTION **1**  
SCALE 1:50  
DA01

NOT FOR CONSTRUCTION

| ISS | DATE     | COMMENT             |
|-----|----------|---------------------|
| A   | 09/12/21 | ISSUED FOR APPROVAL |
| B   | 11/01/22 | ISSUED FOR APPROVAL |
| C   | 27/10/22 | ISSUED FOR APPROVAL |
|     |          |                     |
|     |          |                     |
|     |          |                     |



Suite 1, Building 8, 49 Frenchs Forest Road East,  
Frenchs Forest, NSW 2086  
P.O. Box 652, Forestville, NSW 2087  
Ph: 02 9451 3455 Fax: 02 9451 3466  
Email: info@dbce.com.au  
ABN 23 039 013 724

CLIENT:  
**JCDecaux**  
  
PROJECT:  
PRINCES HWY, LOFTUS, NSW, SUPERSITE

TITLE:  
**PROPOSED DIGITAL SIGN  
GENERAL ARRANGEMENT &  
SITE PLAN**

|                      |               |              |
|----------------------|---------------|--------------|
| DRAWN<br>A.T         | DESIGN<br>J.L | DATE: DEC 21 |
| JOB NO: 21240        | DWG NO: DA02  |              |
| SCALE @ A1: AS SHOWN |               | REV: C       |