


CAMP SITE AREA ANALYSIS

CAMP SITE 01	19776m ²
CAMP SITE 02	21221m ²
TOTAL	40997m ²

FIRE DANGER INDEX	FDI 50	FDI 60	FDI 100
LOW-THREAT VEGETATION	N/A	N/A	N/A
CLASSIFIED VEGETATION	N/A	N/A	WOODLAND
DISTANCE TO VEGETATION	N/A	N/A	50m
SLOPE UNDER VEGETATION	UP/FLAT	UP/FLAT	UP/FLAT
BAL RATING		BAL 12.5	
BUSHFIRE ATTACK LEVEL		12.5	

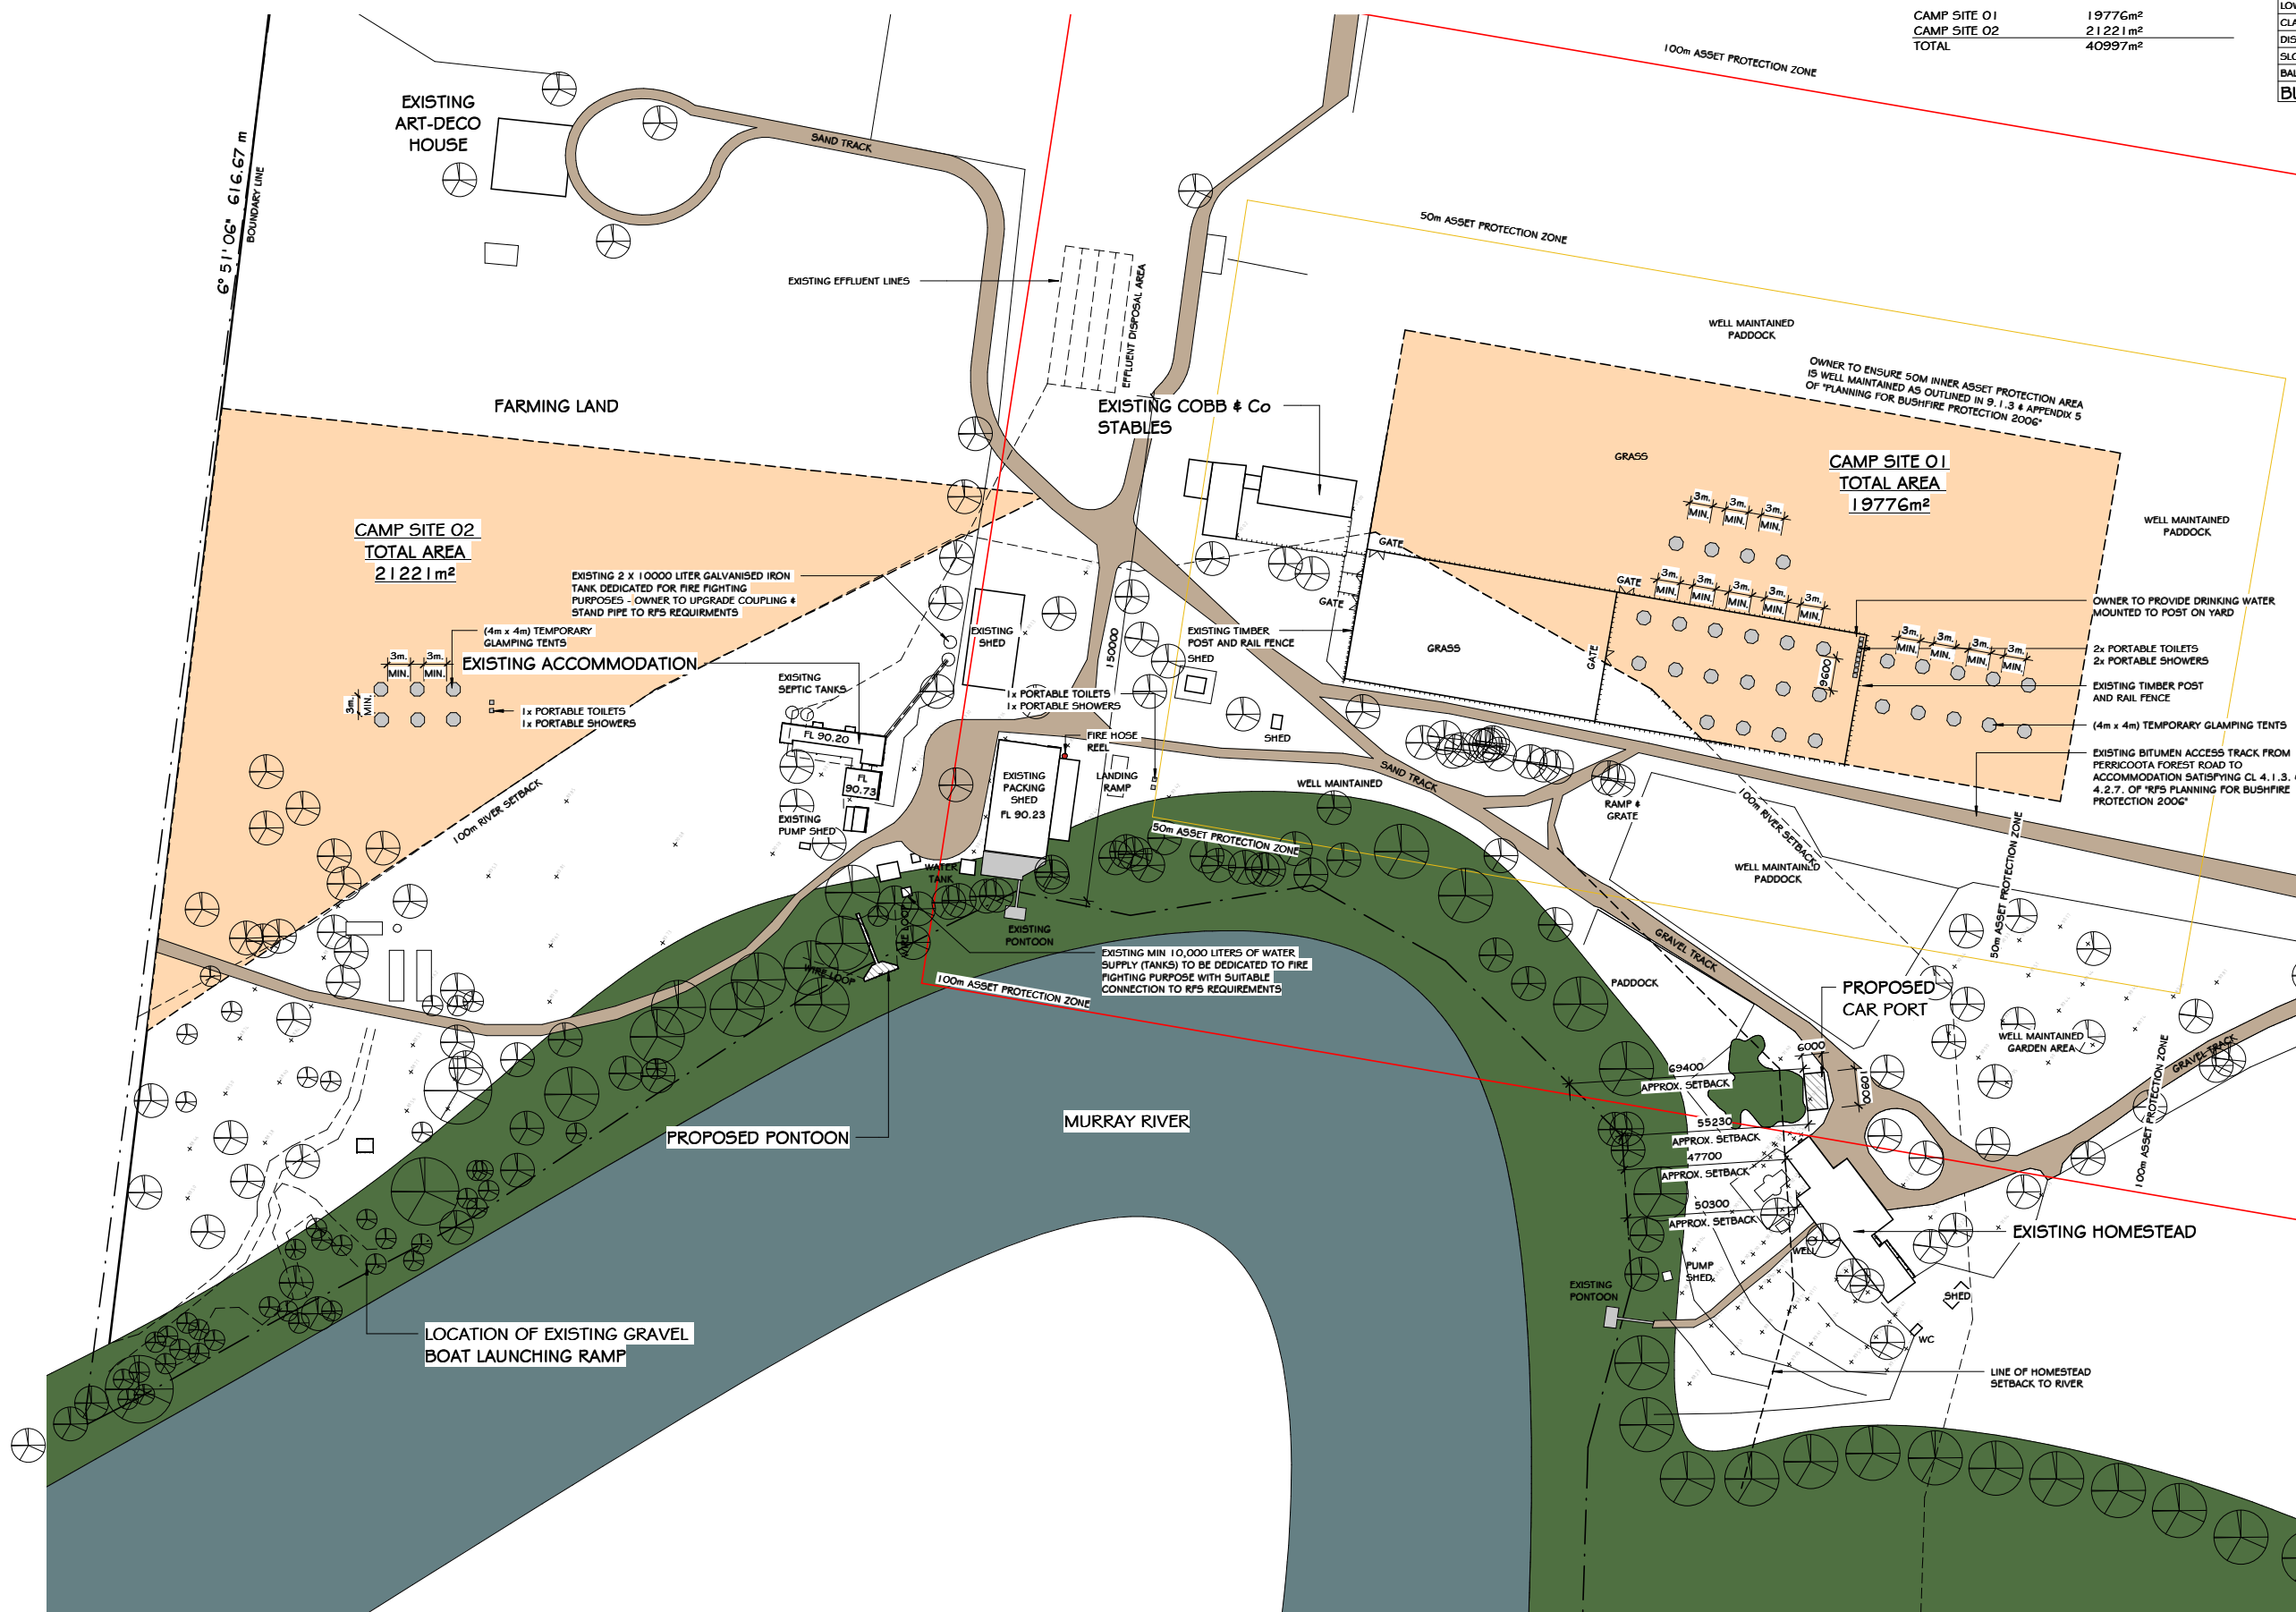

SCALE CONVERSION TABLE		
Sheet:	A1	A3
Scale:	1:20	1:40
	1:50	1:100
	1:100	1:200
	1:200	1:400
	1:500	1:1000

No.	Date	Description
A	08-08-12	DECK INCLUDED
B	15-01-12	DECK REDUCED WINDOWS REDUCED INTERPRETIVE PANELS ADDED
C	16-11-22	CAMPING GROUND ADJUSTMENT

edg
www.edg.space
445 High Street, Echuca 3564
Suite 305, Lvl 3, 235 Queen Street, Melbourne 3000
www.edg.space
1300 290 184

PROPOSED CARPORT, CAMPING GROUND AND PONTOON
PERRICOOTA STATION
LOT 32 DP1147996
183 PERRICOOTA STATE FOREST ROAD, MOAMA 2731

2022-0020

DEVELOPMENT APPLICATION

DA02C
Sheet: DA02C Of DA04C
Date: AUGUST 2022
Drawn by: DG
Scale: 1 : 1000
ABN. 74 631 536 475

Design Matters
National
The peak body for the building design profession
Member

PART SITE PLAN
SCALE: 1 : 1000