





**DEVELOPMENT APPLICATION**  
**CHANGE OF USAGE TO RETAIL PREMISES**  
**PREMISES: LOT 2, DP 812870**  
**No. 212 WESTON ST, PANANIA NSW 2213**

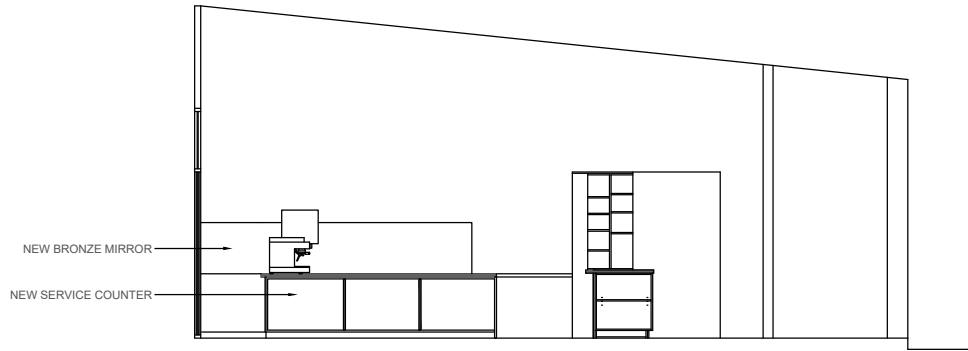


**ELEVATION 1**  
**PROPOSED**

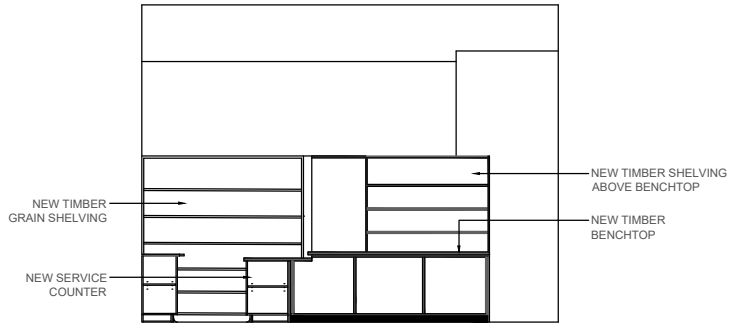

**ELEVATION 2**  
**PROPOSED**



**SITE LOCATION**

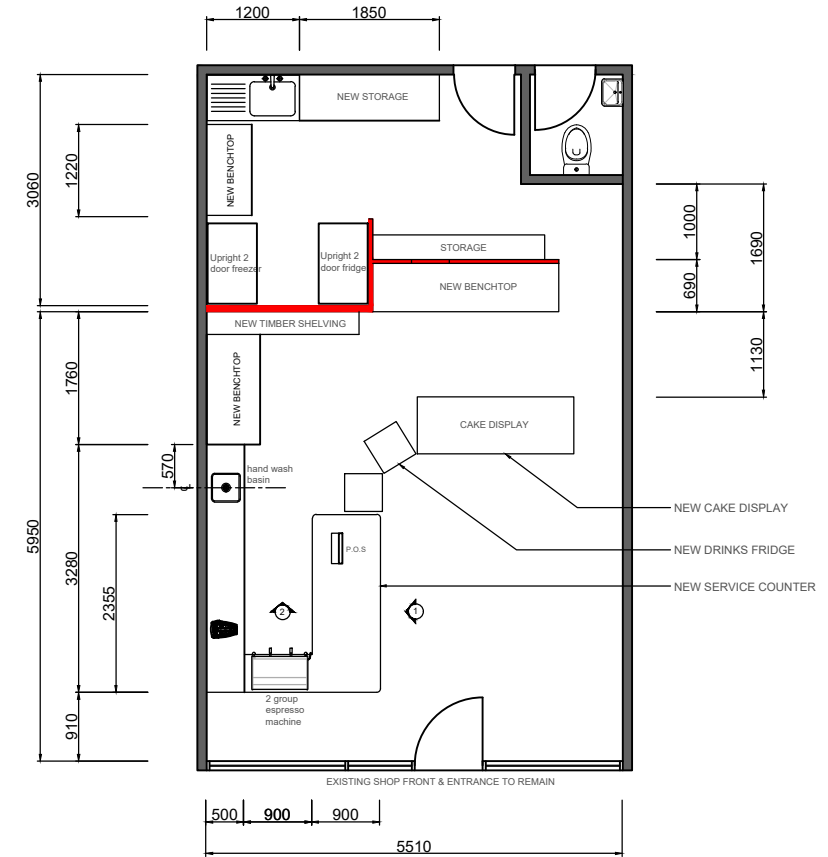

**PLAN**  
**PROPOSED**

TITLE	USE FIGURED DIMENSIONS. DO NOT SCALE OFF DRAWING. THIS DESIGN IS COPYRIGHT AND MAY NOT BE REPRODUCED WITHOUT THE WRITTEN PERMISSION OF THE DESIGNER.	PROJECT	CLIENT	SCALE 1:100 @ A4	DATE : 18 / 08 / 22
CHANGE OF USAGE PLAN, ELEVATIONS & SITE PLAN		BACCO & BEANS	JOE MARDINI		A : 8212
				DRAWN BY MO	REV -