





BRENNAN ST

LOCATION OF
PROPOSED NEW
DIGITAL SIGNS


AERIAL PHOTO
NTS

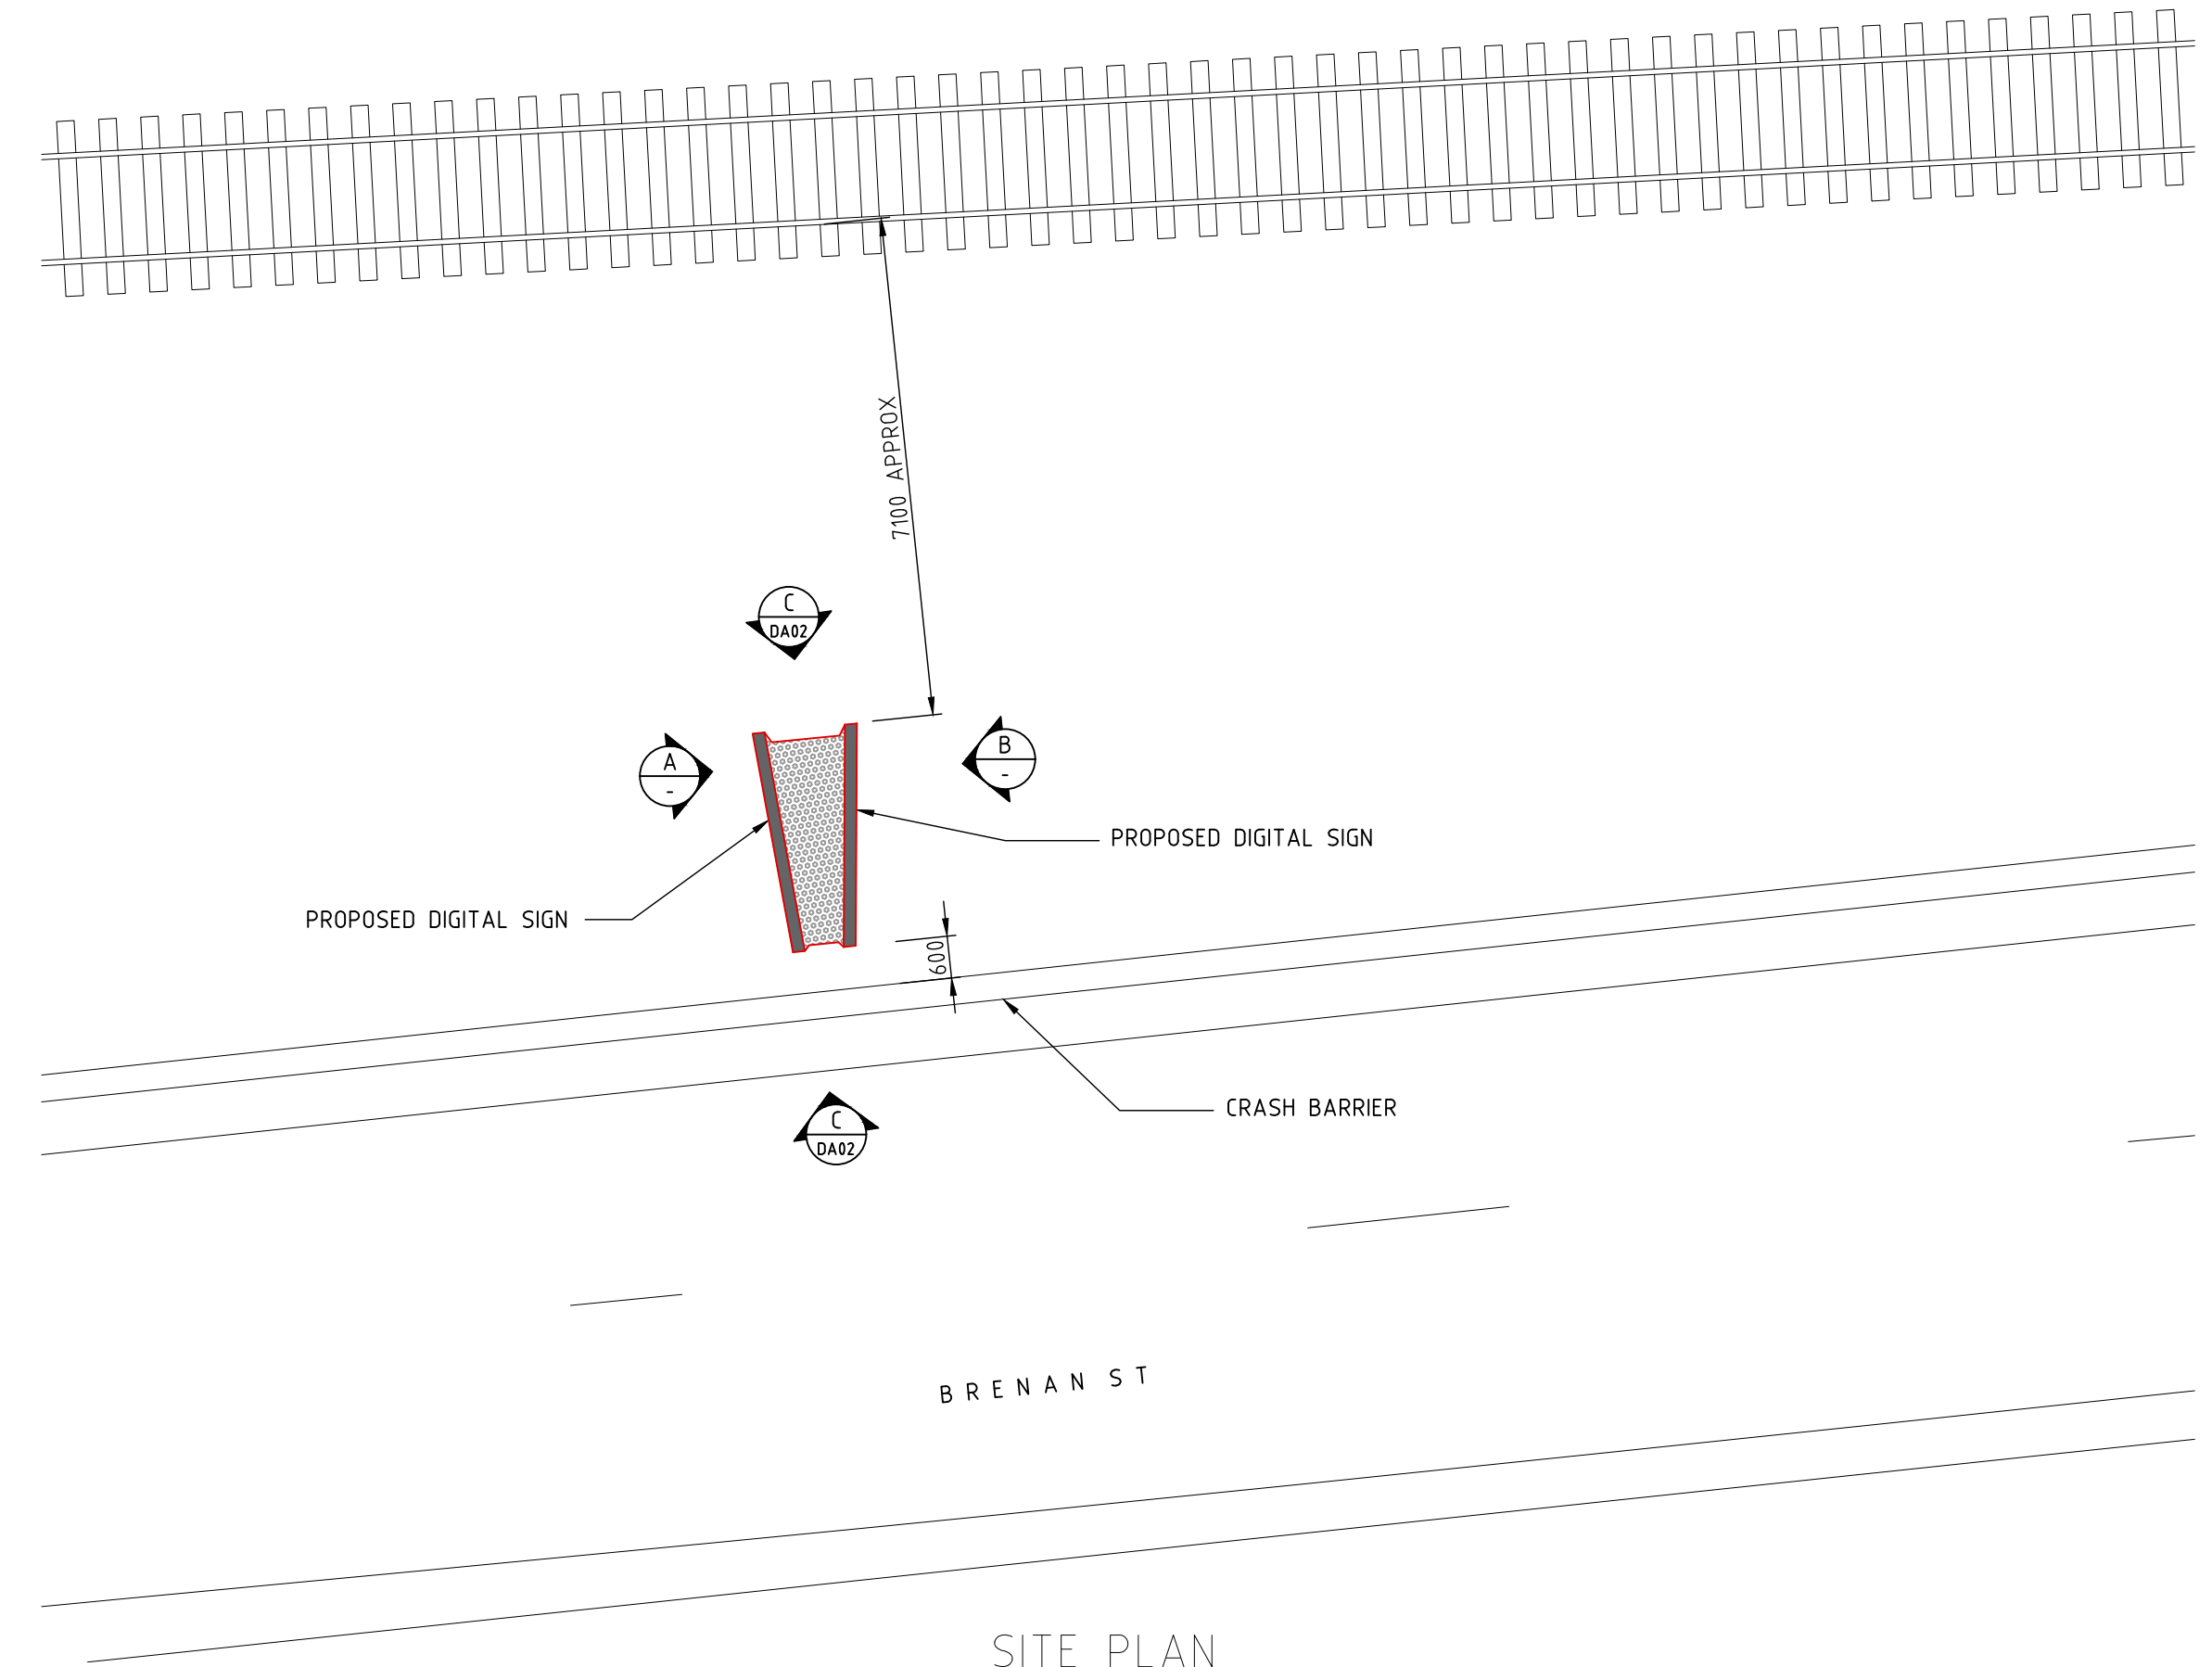

SITE PLAN
SCALE 1:100

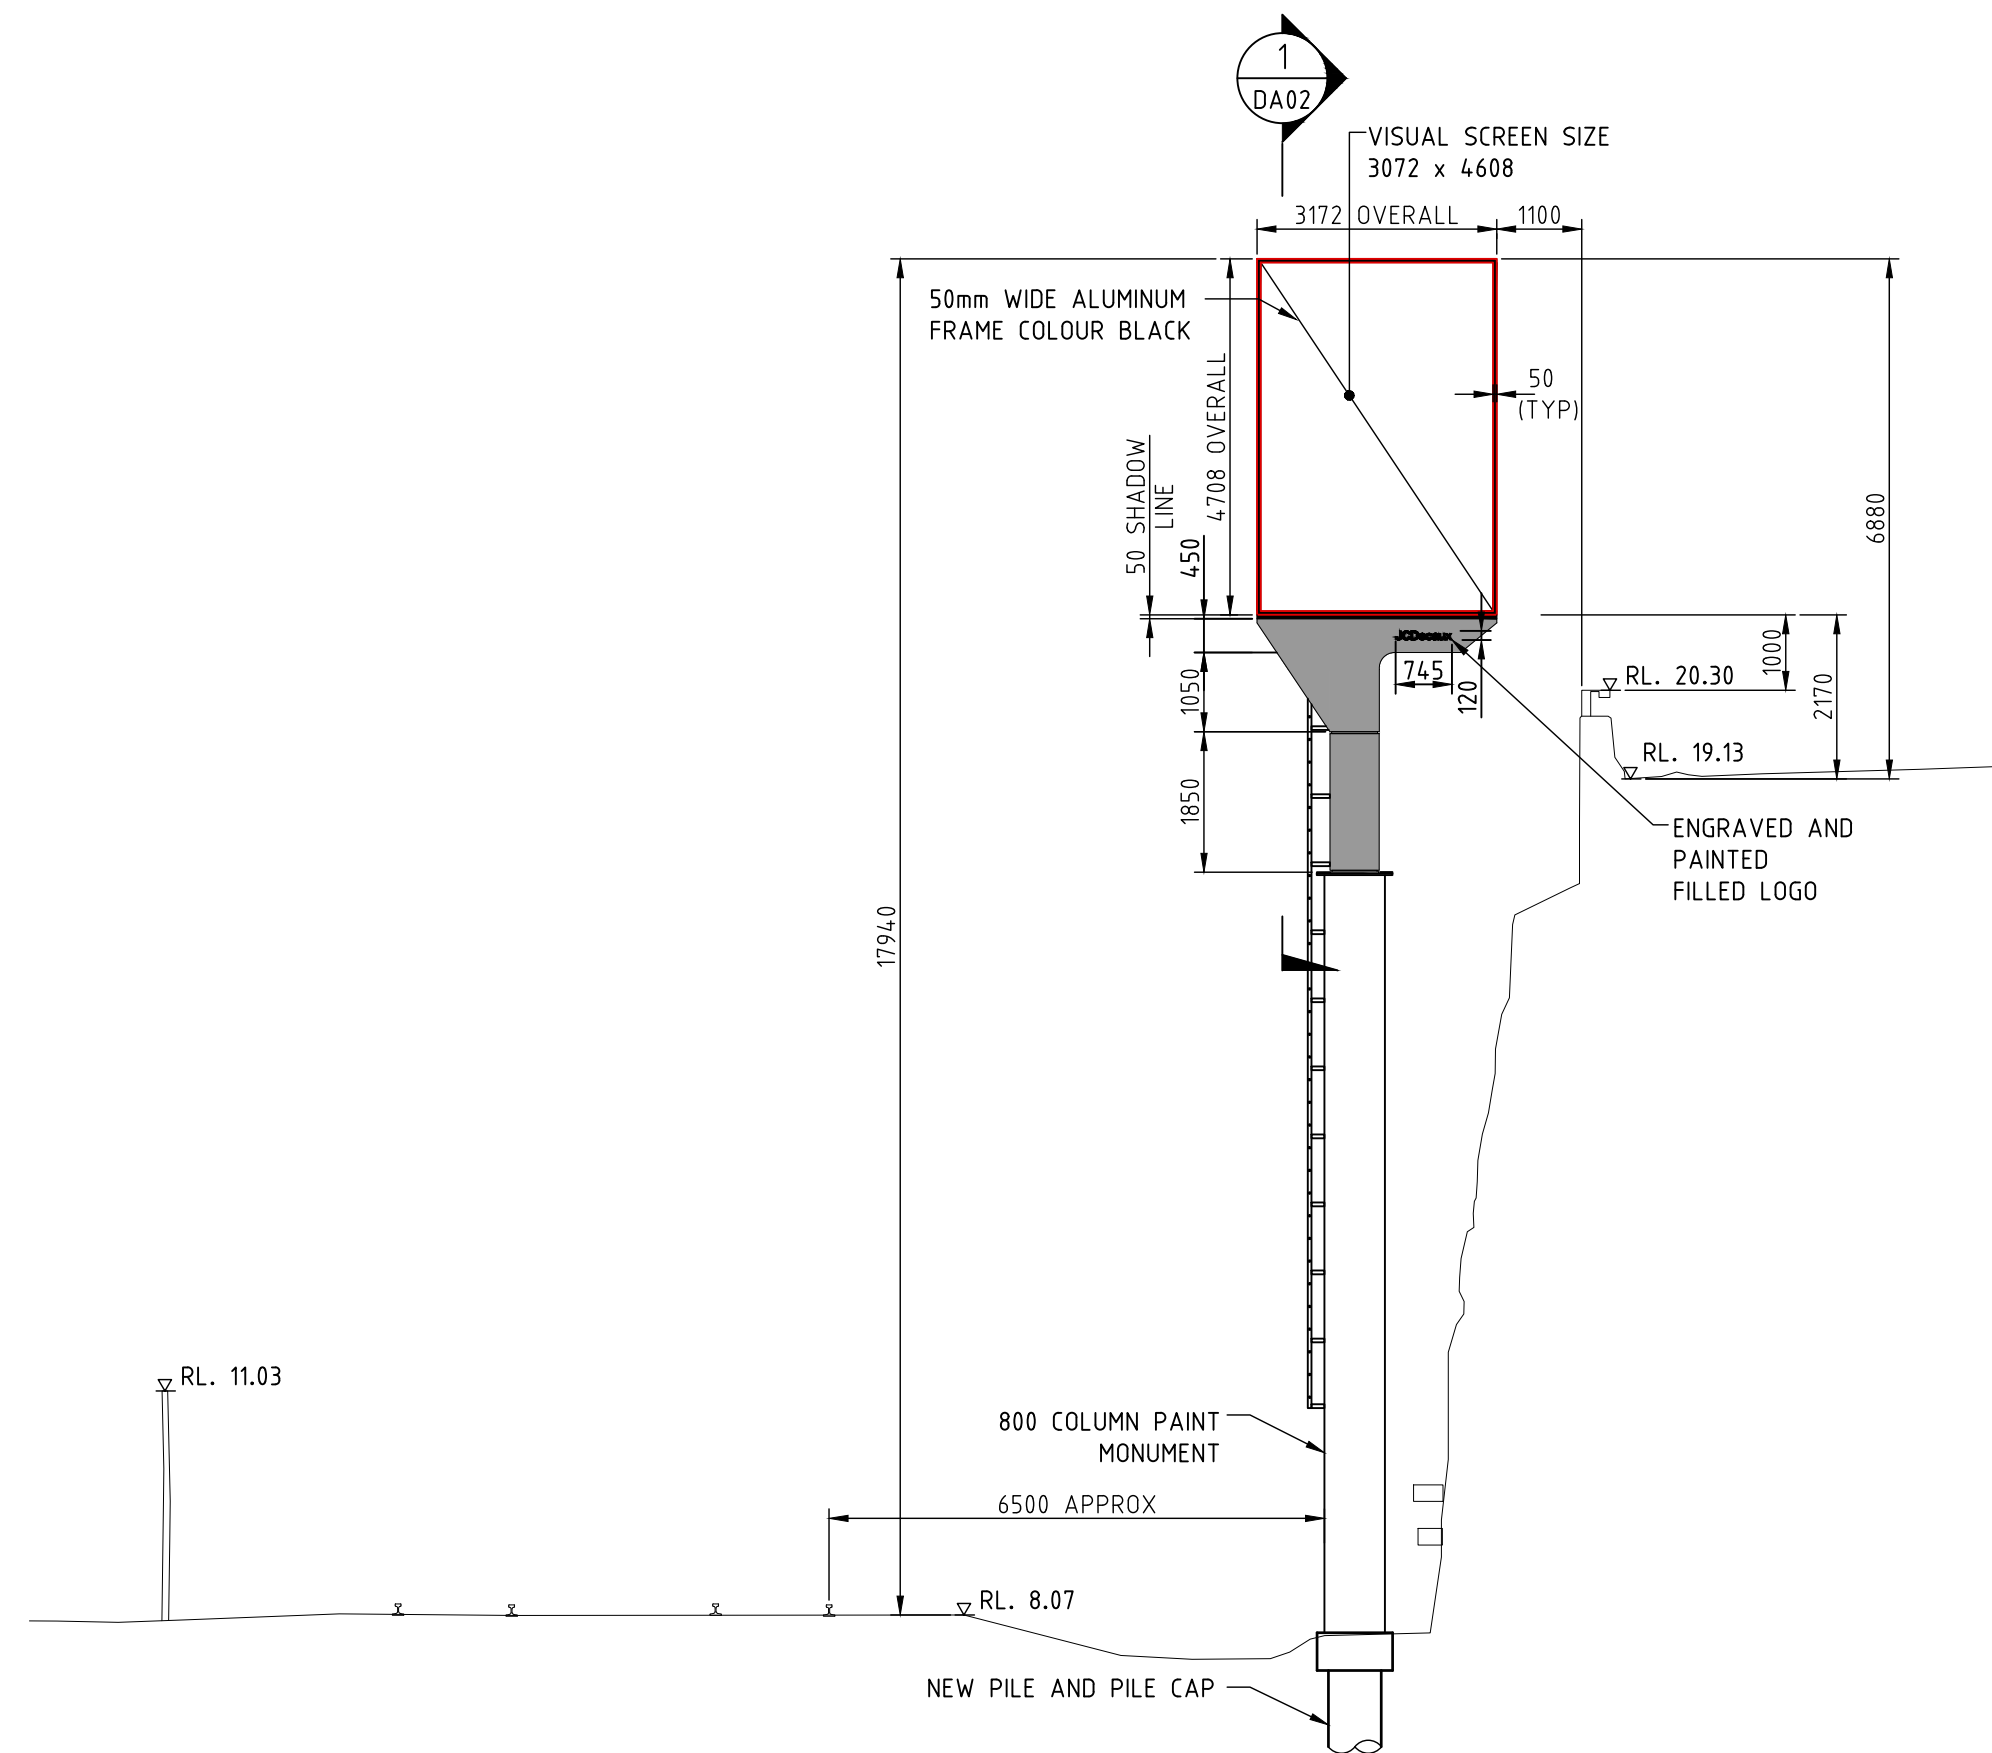

ELEVATION A
SCALE 1:50

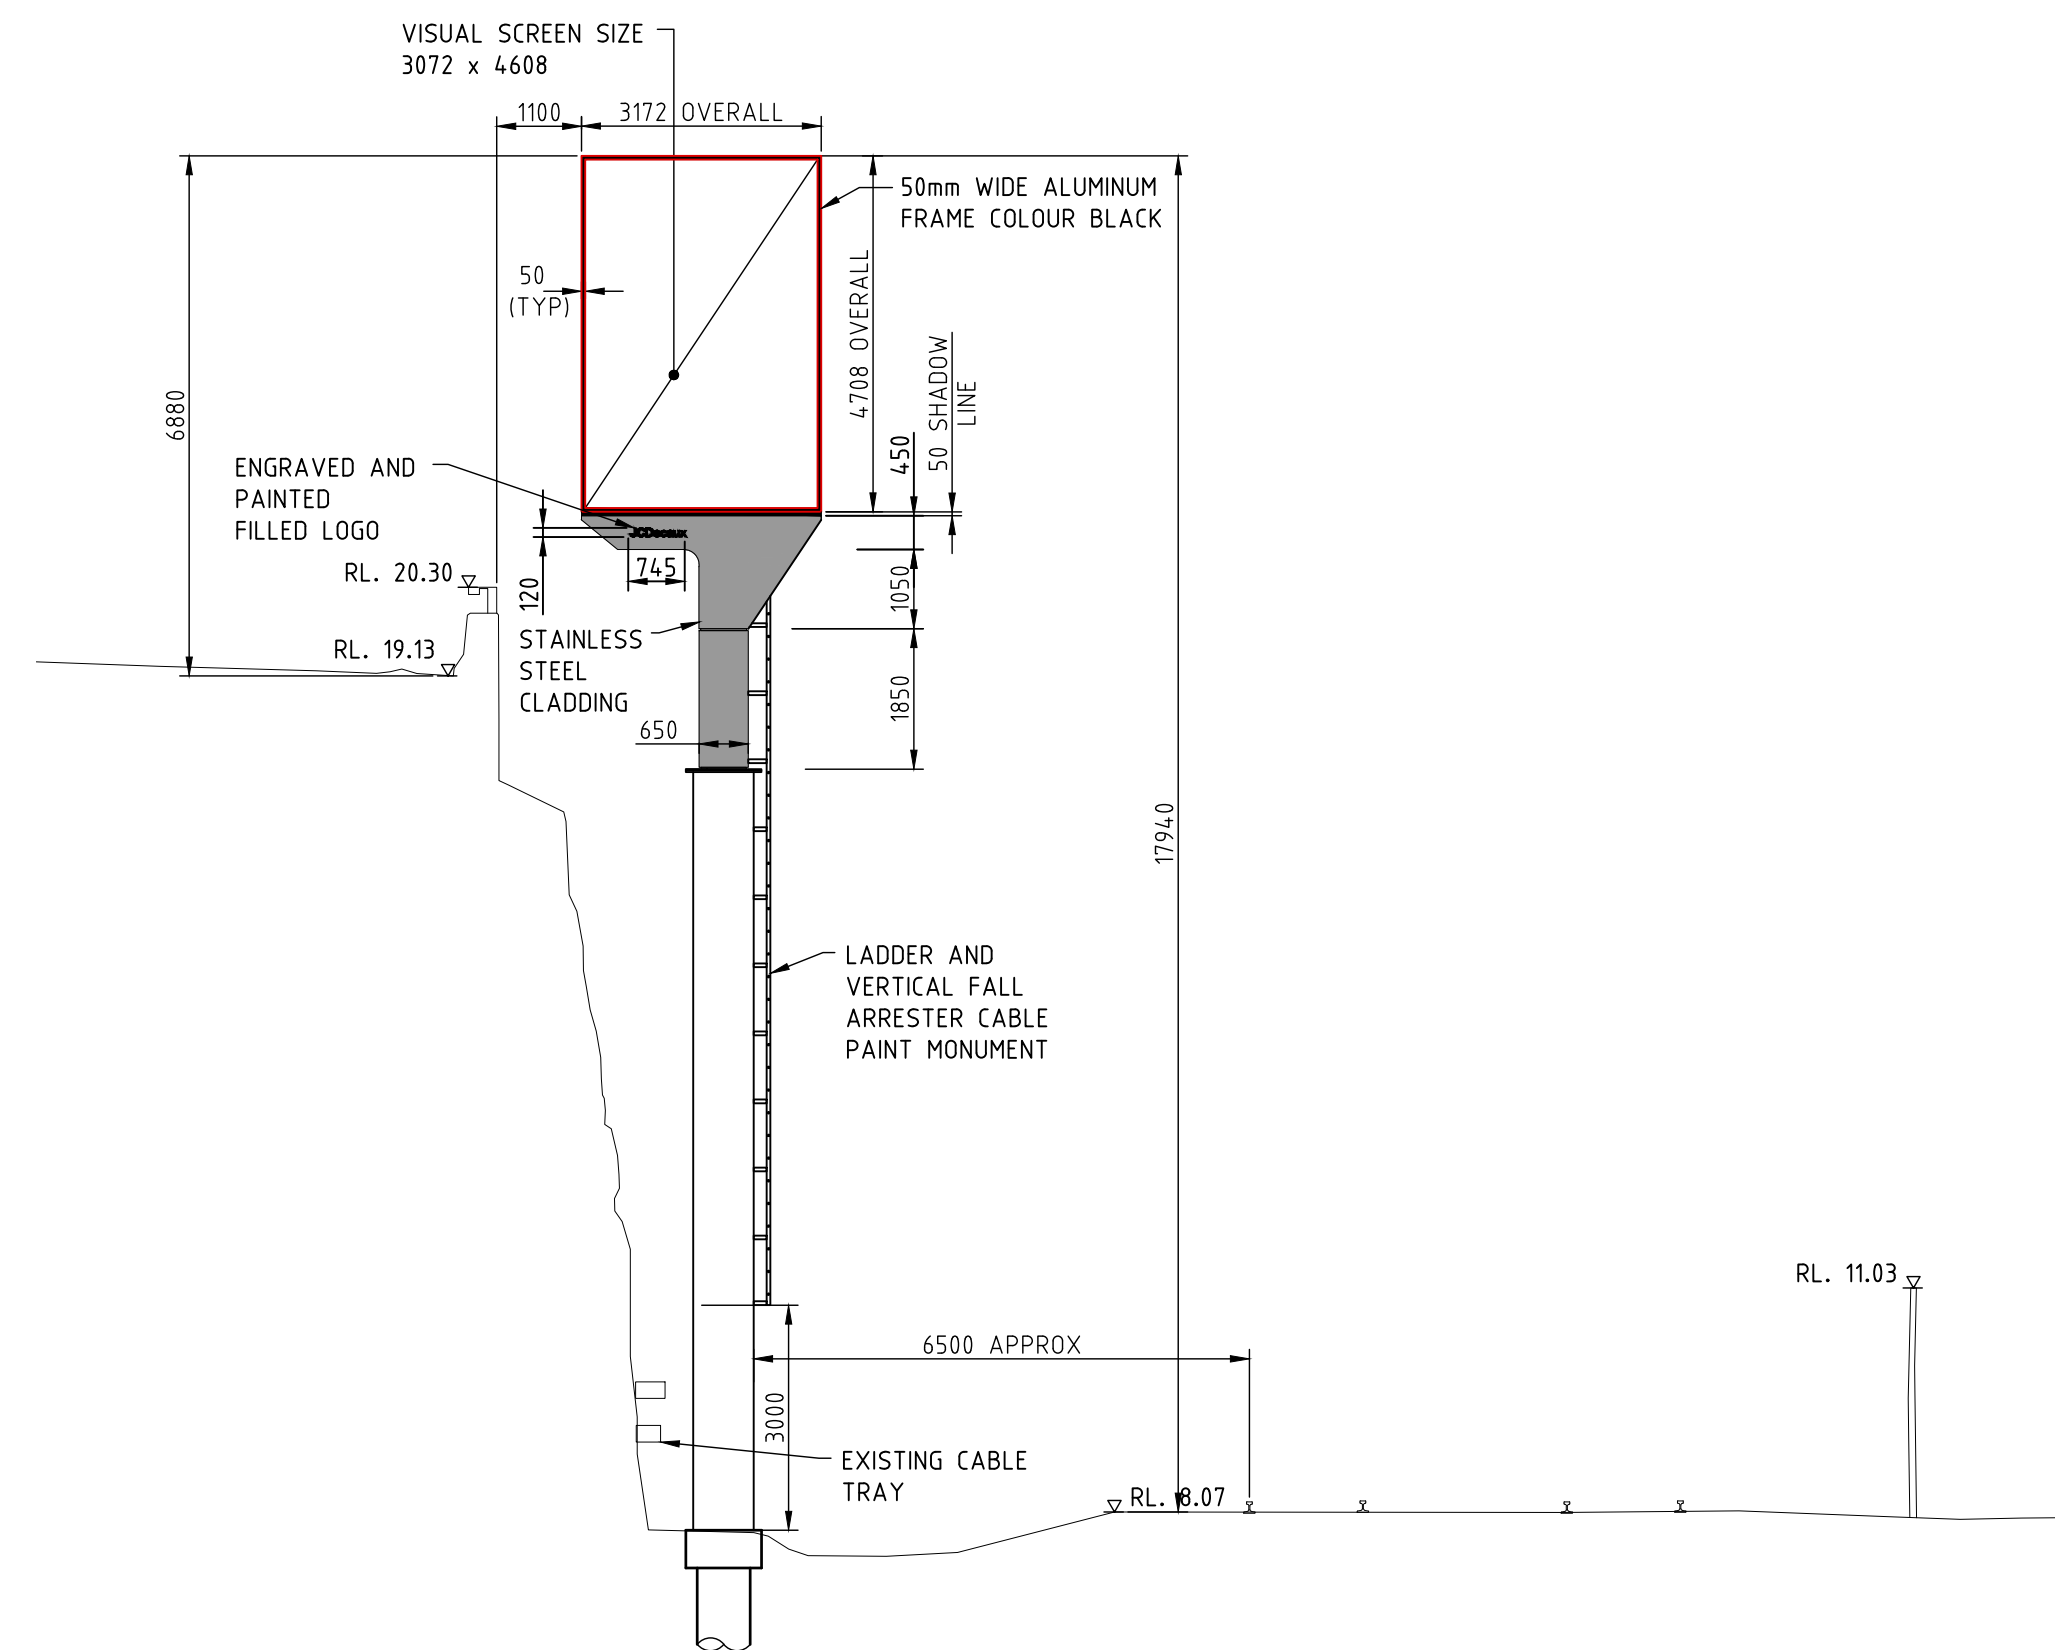

ELEVATION B
SCALE 1:50

NOT FOR CONSTRUCTION

ISS	DATE	COMMENT
A	13/05/22	ISSUED FOR APPROVAL
B	01/06/22	ISSUED FOR APPROVAL
C	20/06/22	ISSUED FOR APPROVAL
D	22/12/22	ISSUED FOR APPROVAL
E	13/01/23	ISSUED FOR APPROVAL




Suite 1, Building 8, 49 Frenchs Forest Road East,
Frenchs Forest, NSW 2086
P.O. Box 652, Forestville, NSW 2087
Ph: 02 9451 3455 Fax: 02 9451 3466
Email: info@dbce.com.au
ABN 23 039 013 724


CLIENT:
JCDecaux
PROJECT:
CITY WEST LINK, LILYFIELD
PORTRAIT 50

TITLE:
PROPOSED DIGITAL SIGN
GENERAL ARRANGEMENT &
SITE PLAN


DRAWN A.T.	DESIGN J.L.	DATE: MAY' 22
JOB NO: 22037	DWG NO: DA01	
SCALE @ A1: AS SHOWN	REV: E	

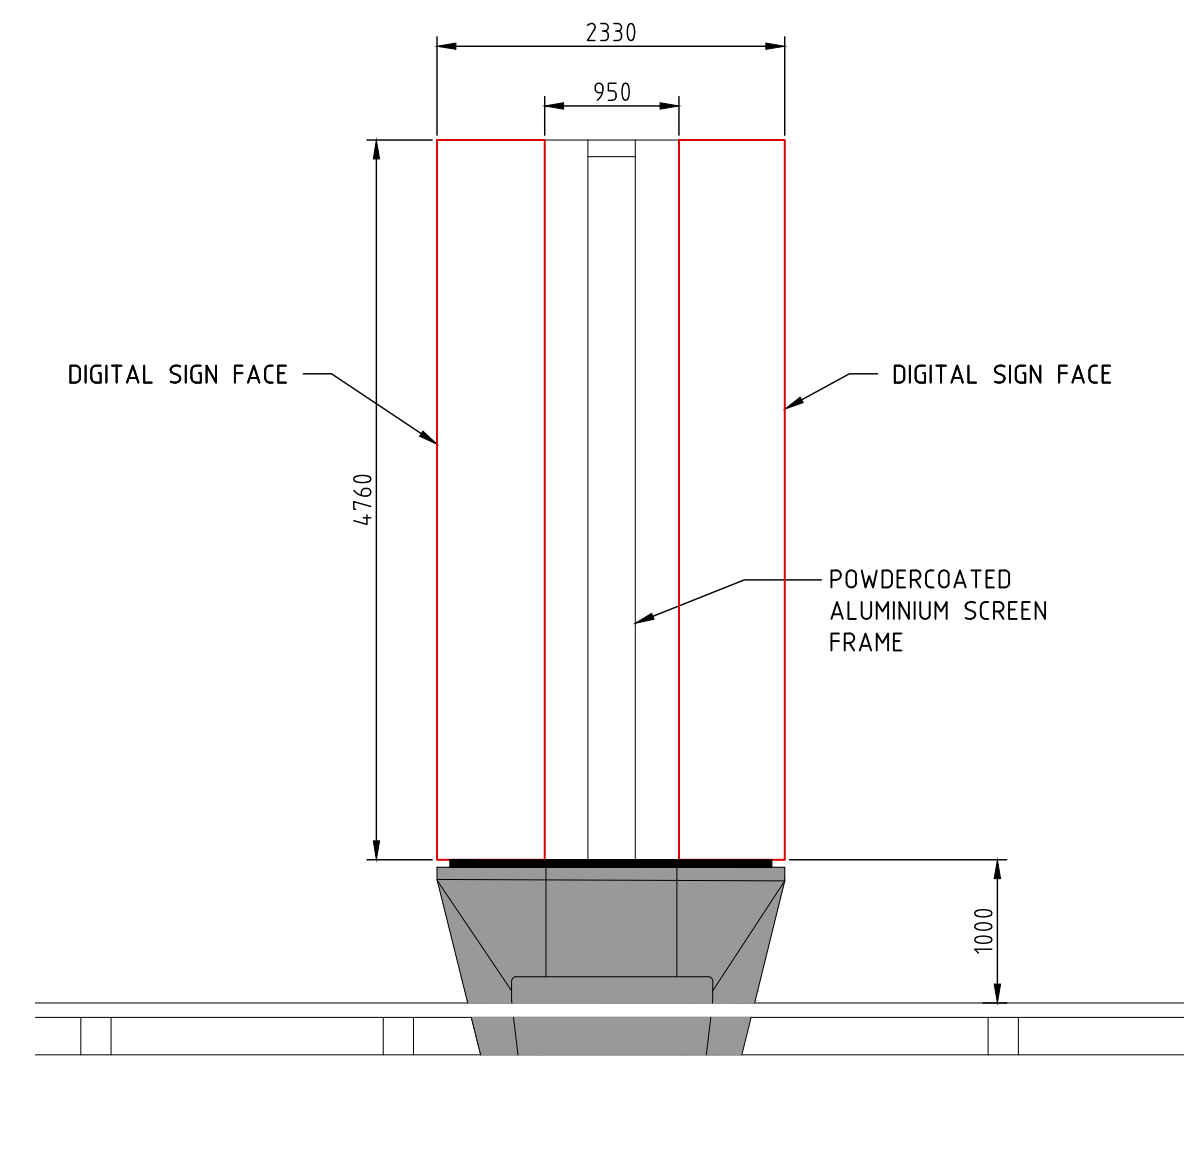

ELEVATION C
SCALE 1:50

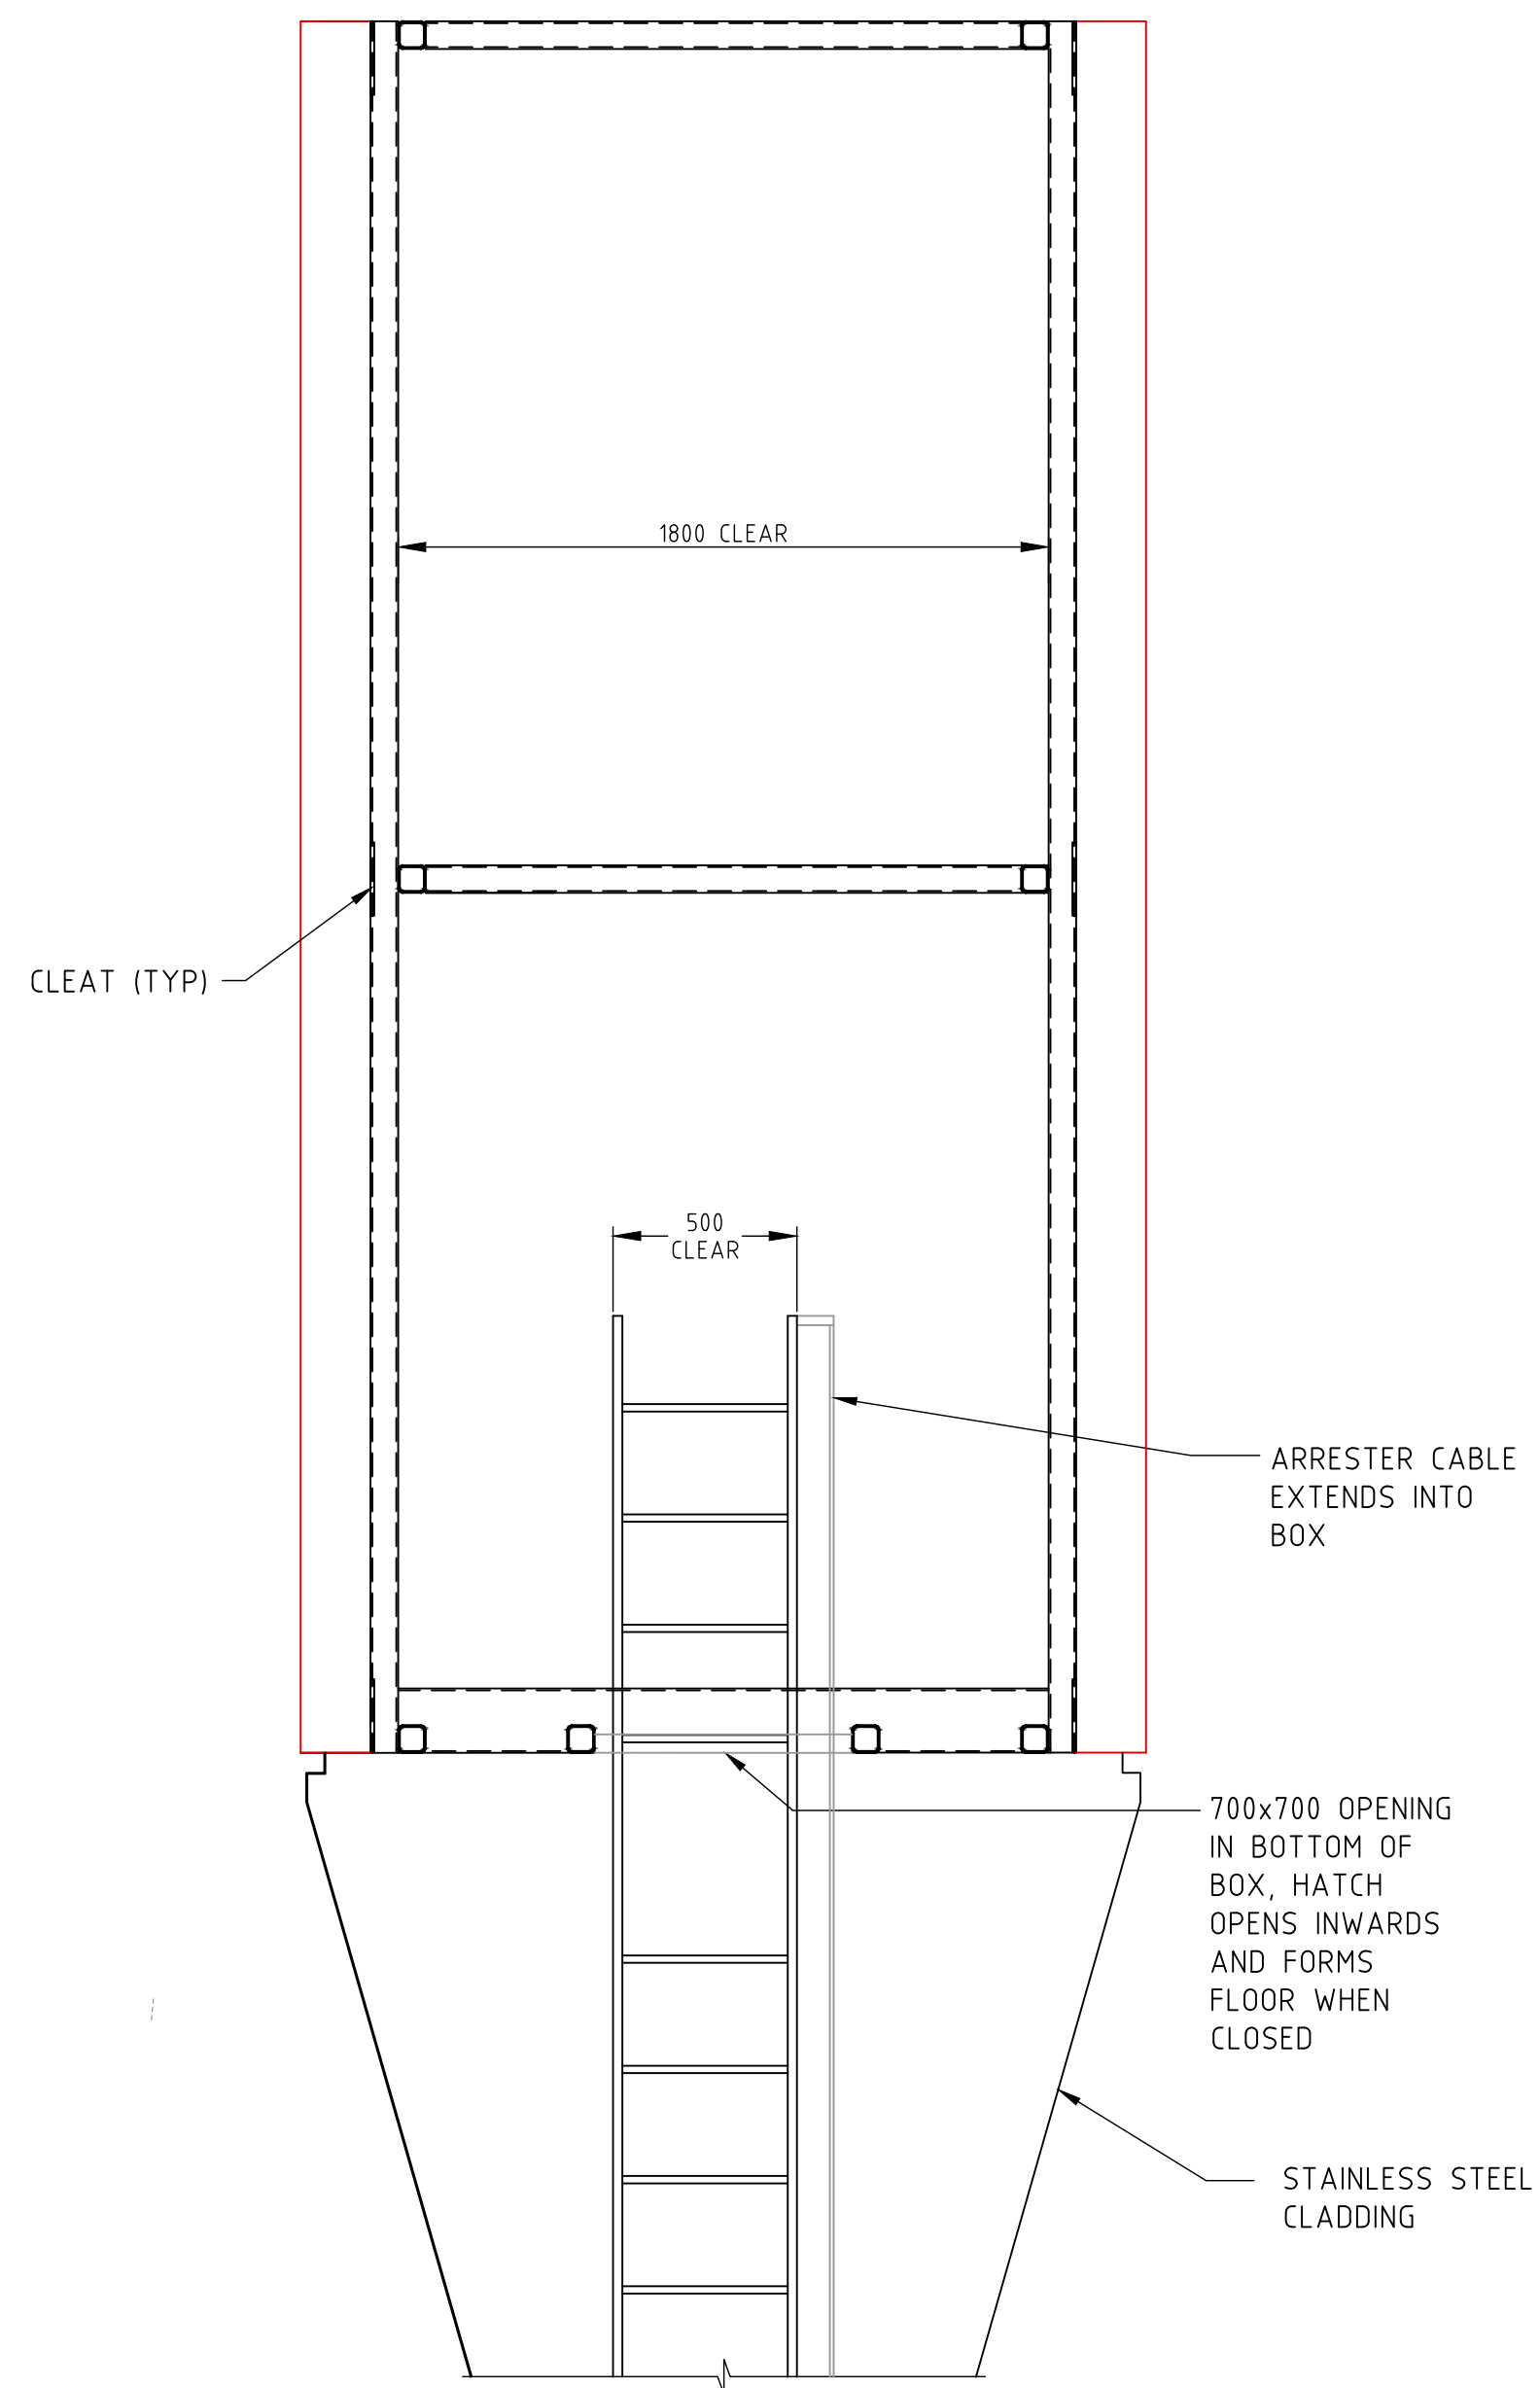

SECTION 1
SCALE 1:20

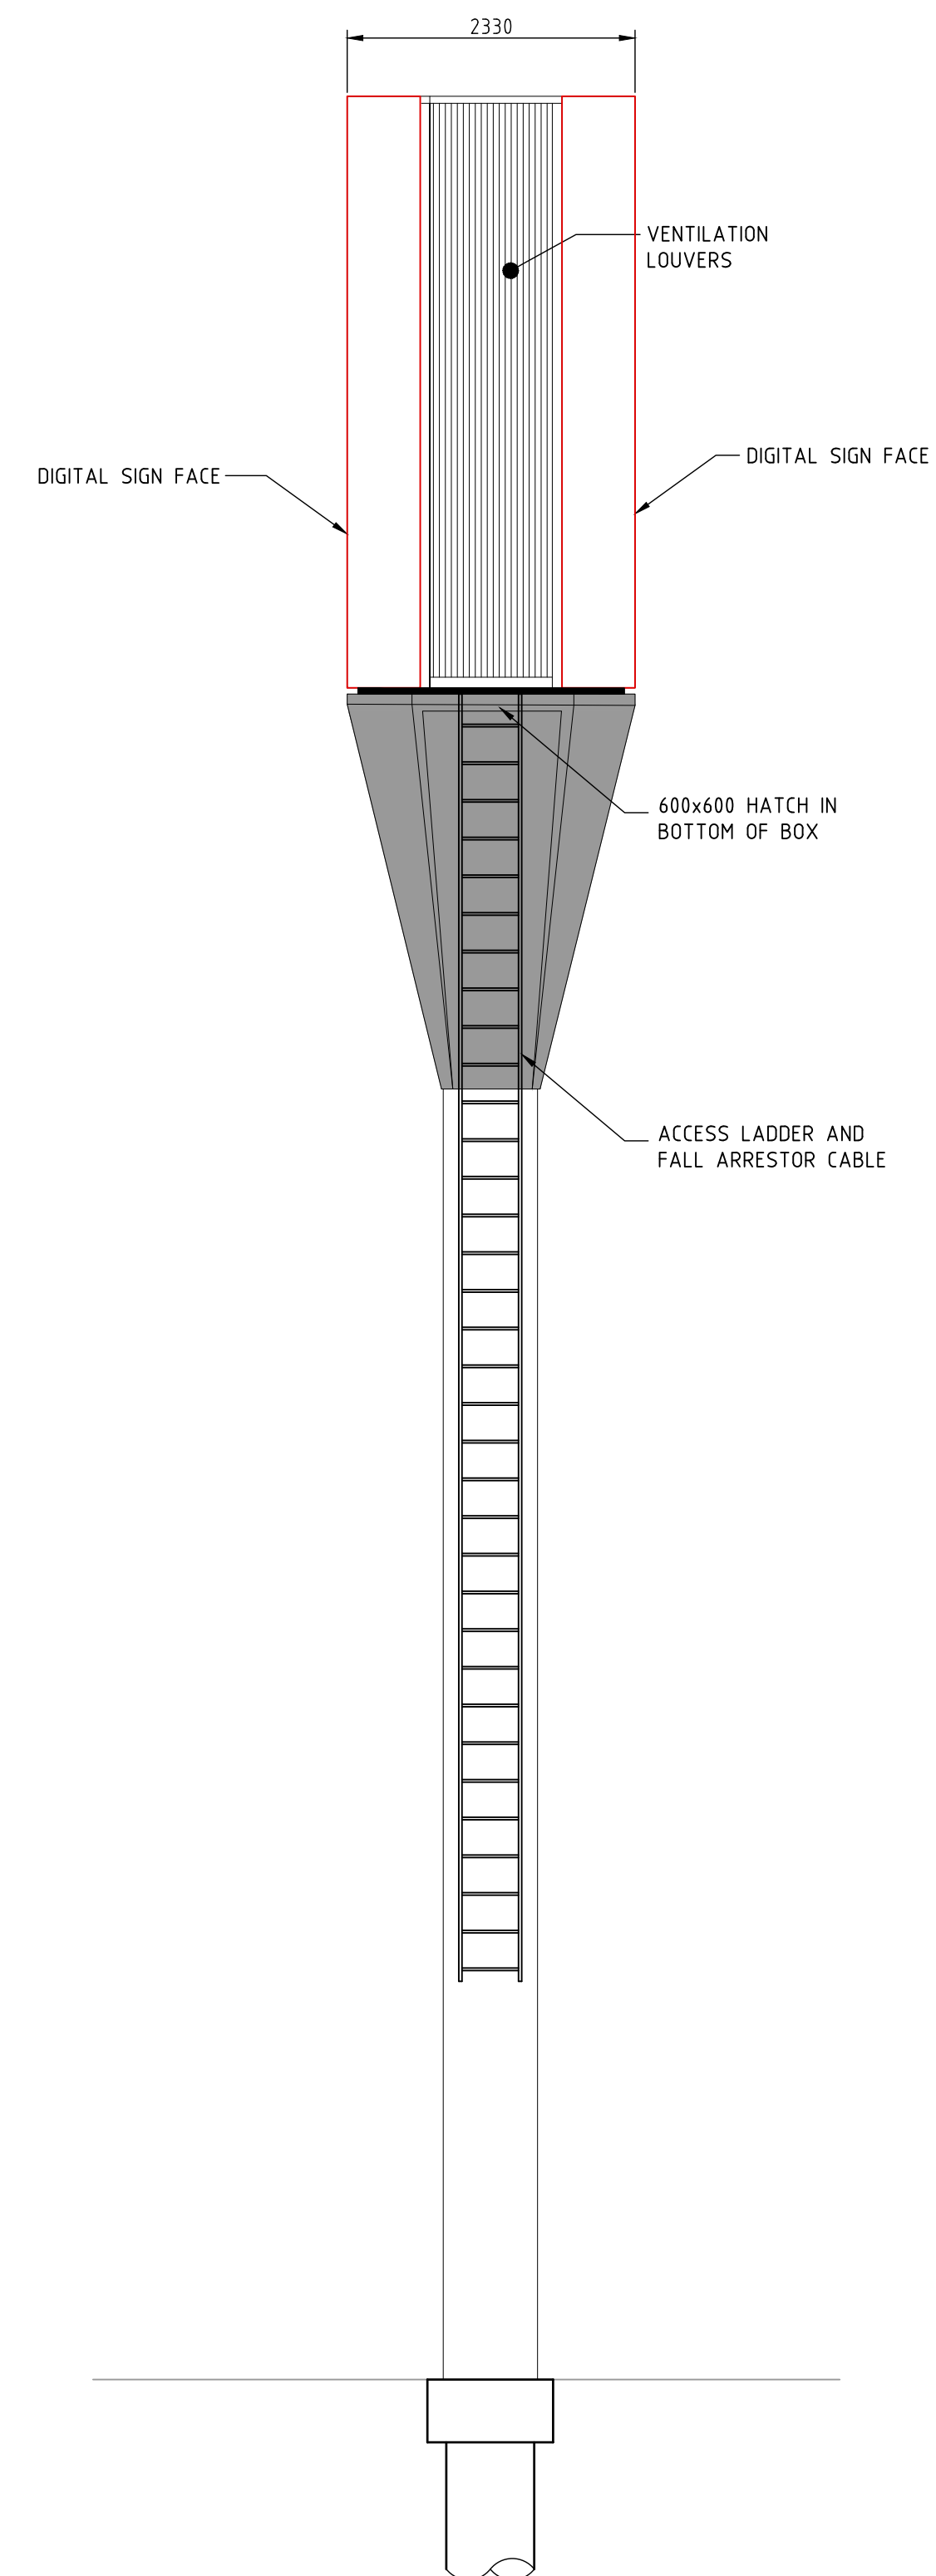

ELEVATION D
SCALE 1:20

NOT FOR CONSTRUCTION

ISS	DATE	COMMENT
A	13/05/22	ISSUED FOR APPROVAL
B	01/06/22	ISSUED FOR APPROVAL
C	16/01/22	ISSUED FOR APPROVAL



Suite 1, Building 8, 49 Frenchs Forest Road East,
Frenchs Forest, NSW 2086
P.O. Box 652, Forestville, NSW 2087
Ph: 02 9451 3455 Fax: 02 9451 3466
Email: info@dbce.com.au
ABN 23 039 013 724

CLIENT:
JCDecaux

PROJECT:
**CITY WEST LINK, LILYFIELD
PORTRAIT 50**

TITLE:
**PROPOSED DIGITAL SIGN
GENERAL ARRANGEMENT**

DRAWN A.T	DESIGN J.L	DATE: MAY' 22
JOB NO: 22037	DWG NO: DA02	
SCALE @ A1: AS SHOWN		REV: C